


As permitted 2 August 1983

532

Aspirating S March 1957




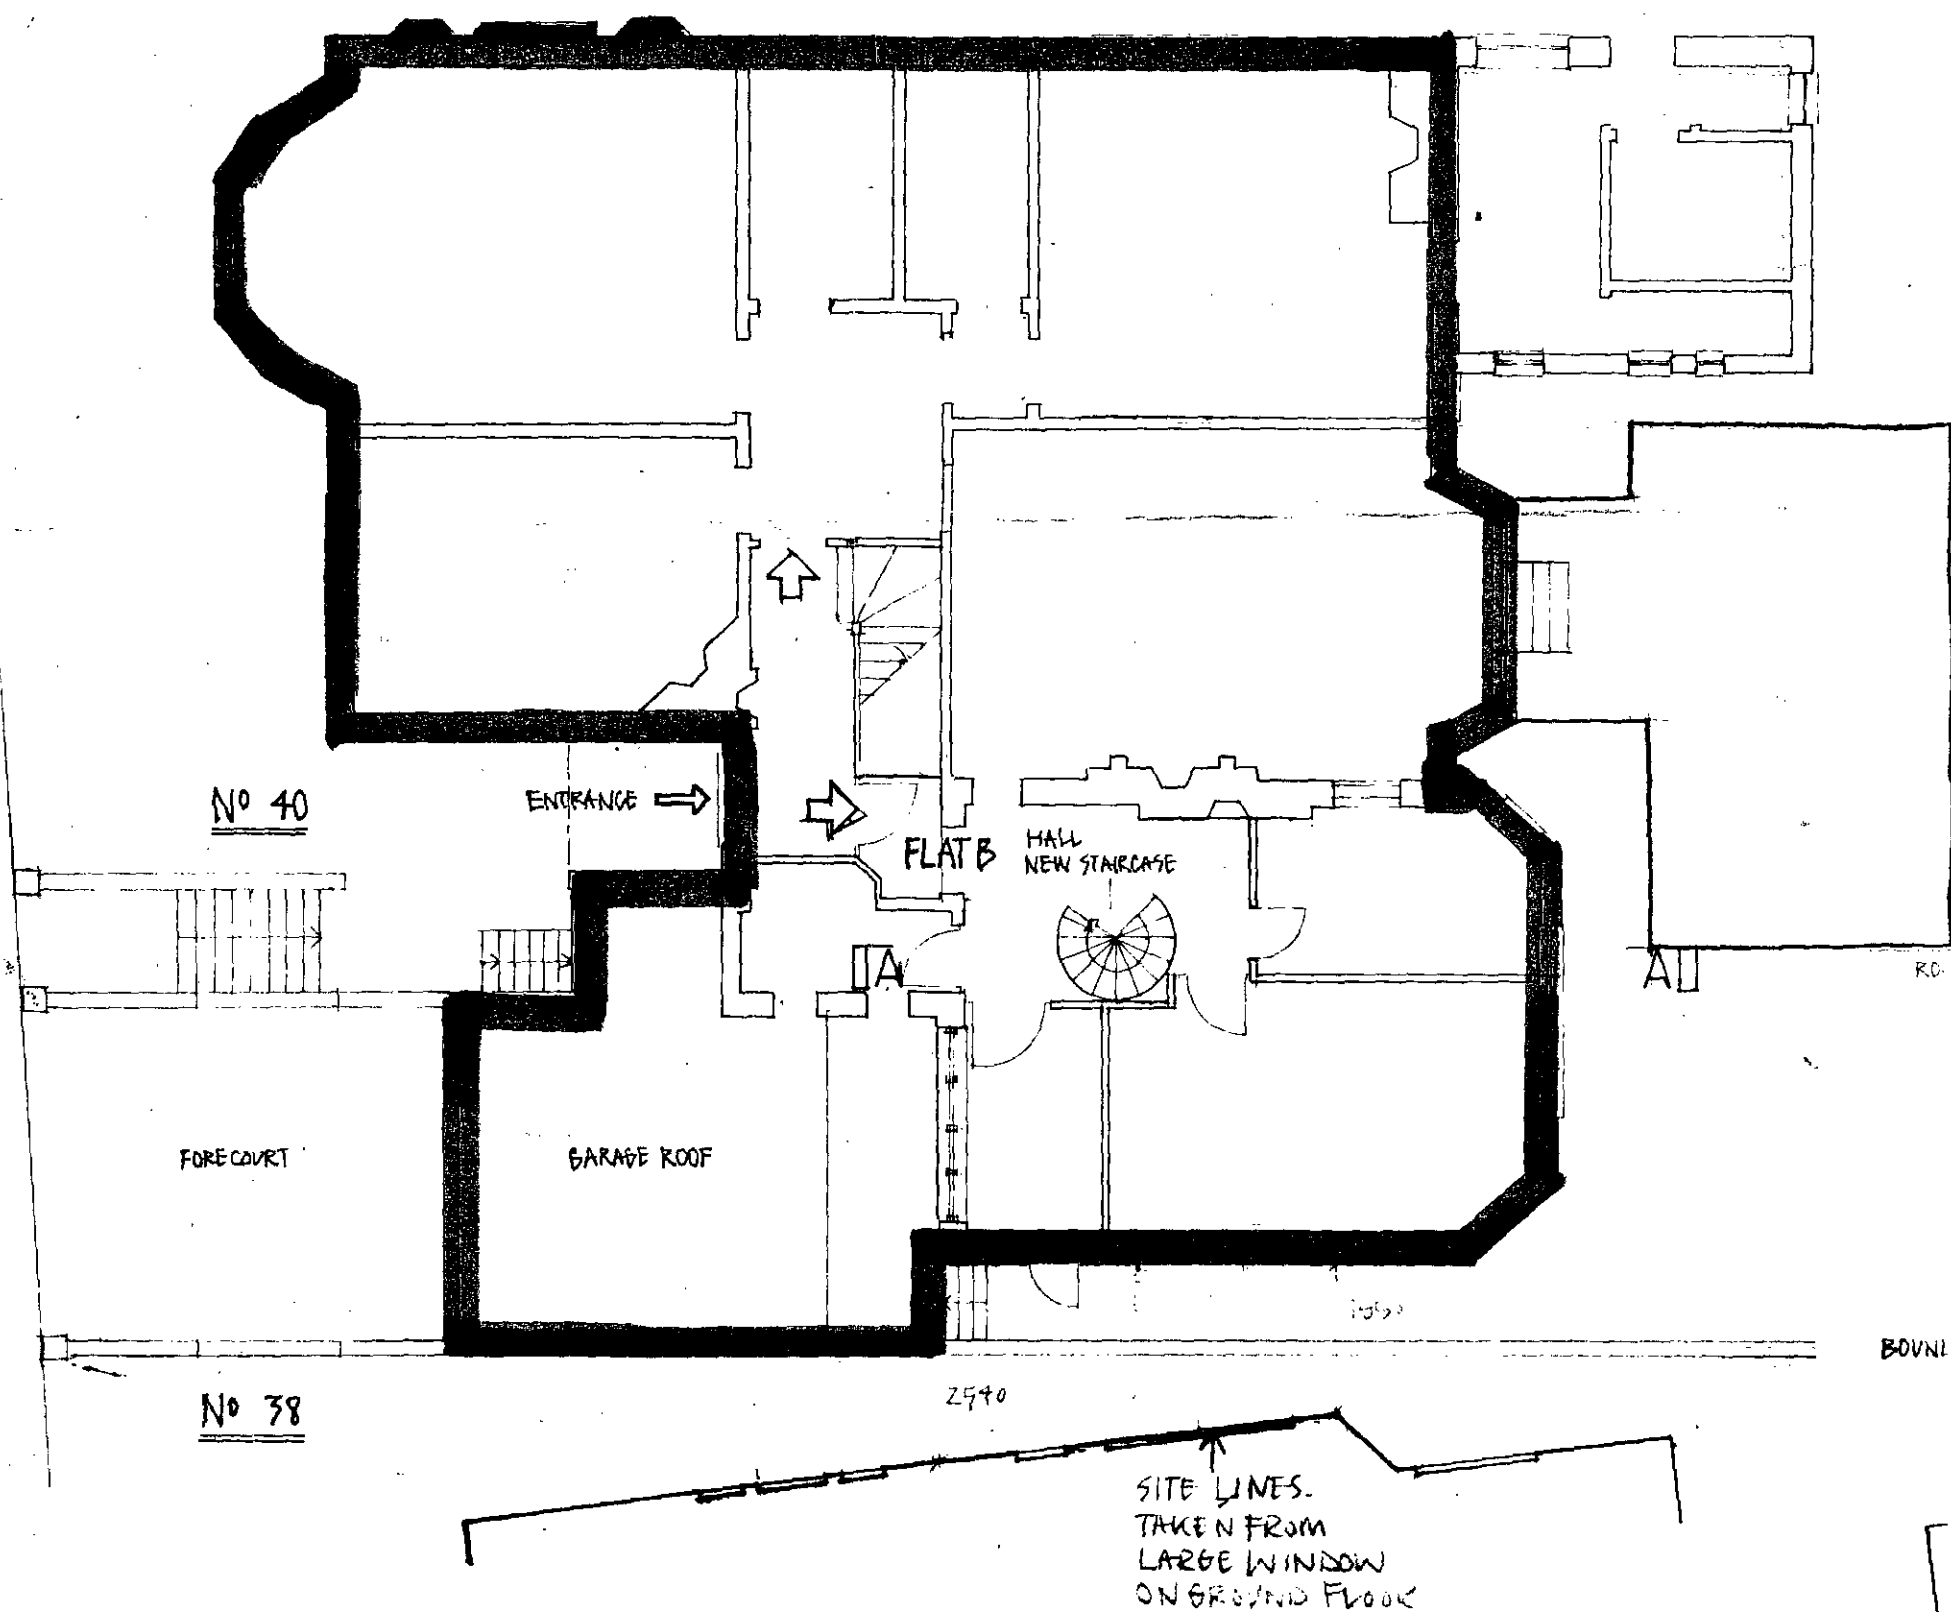


GROUND FLOOR

82. PLAN OF ADJACENT HOUSE + WINDOWS PLOTTER

THIS DRAWING IS NOT TO BE SCALED; ALL DIMENSIONS TO BE

Amendments:

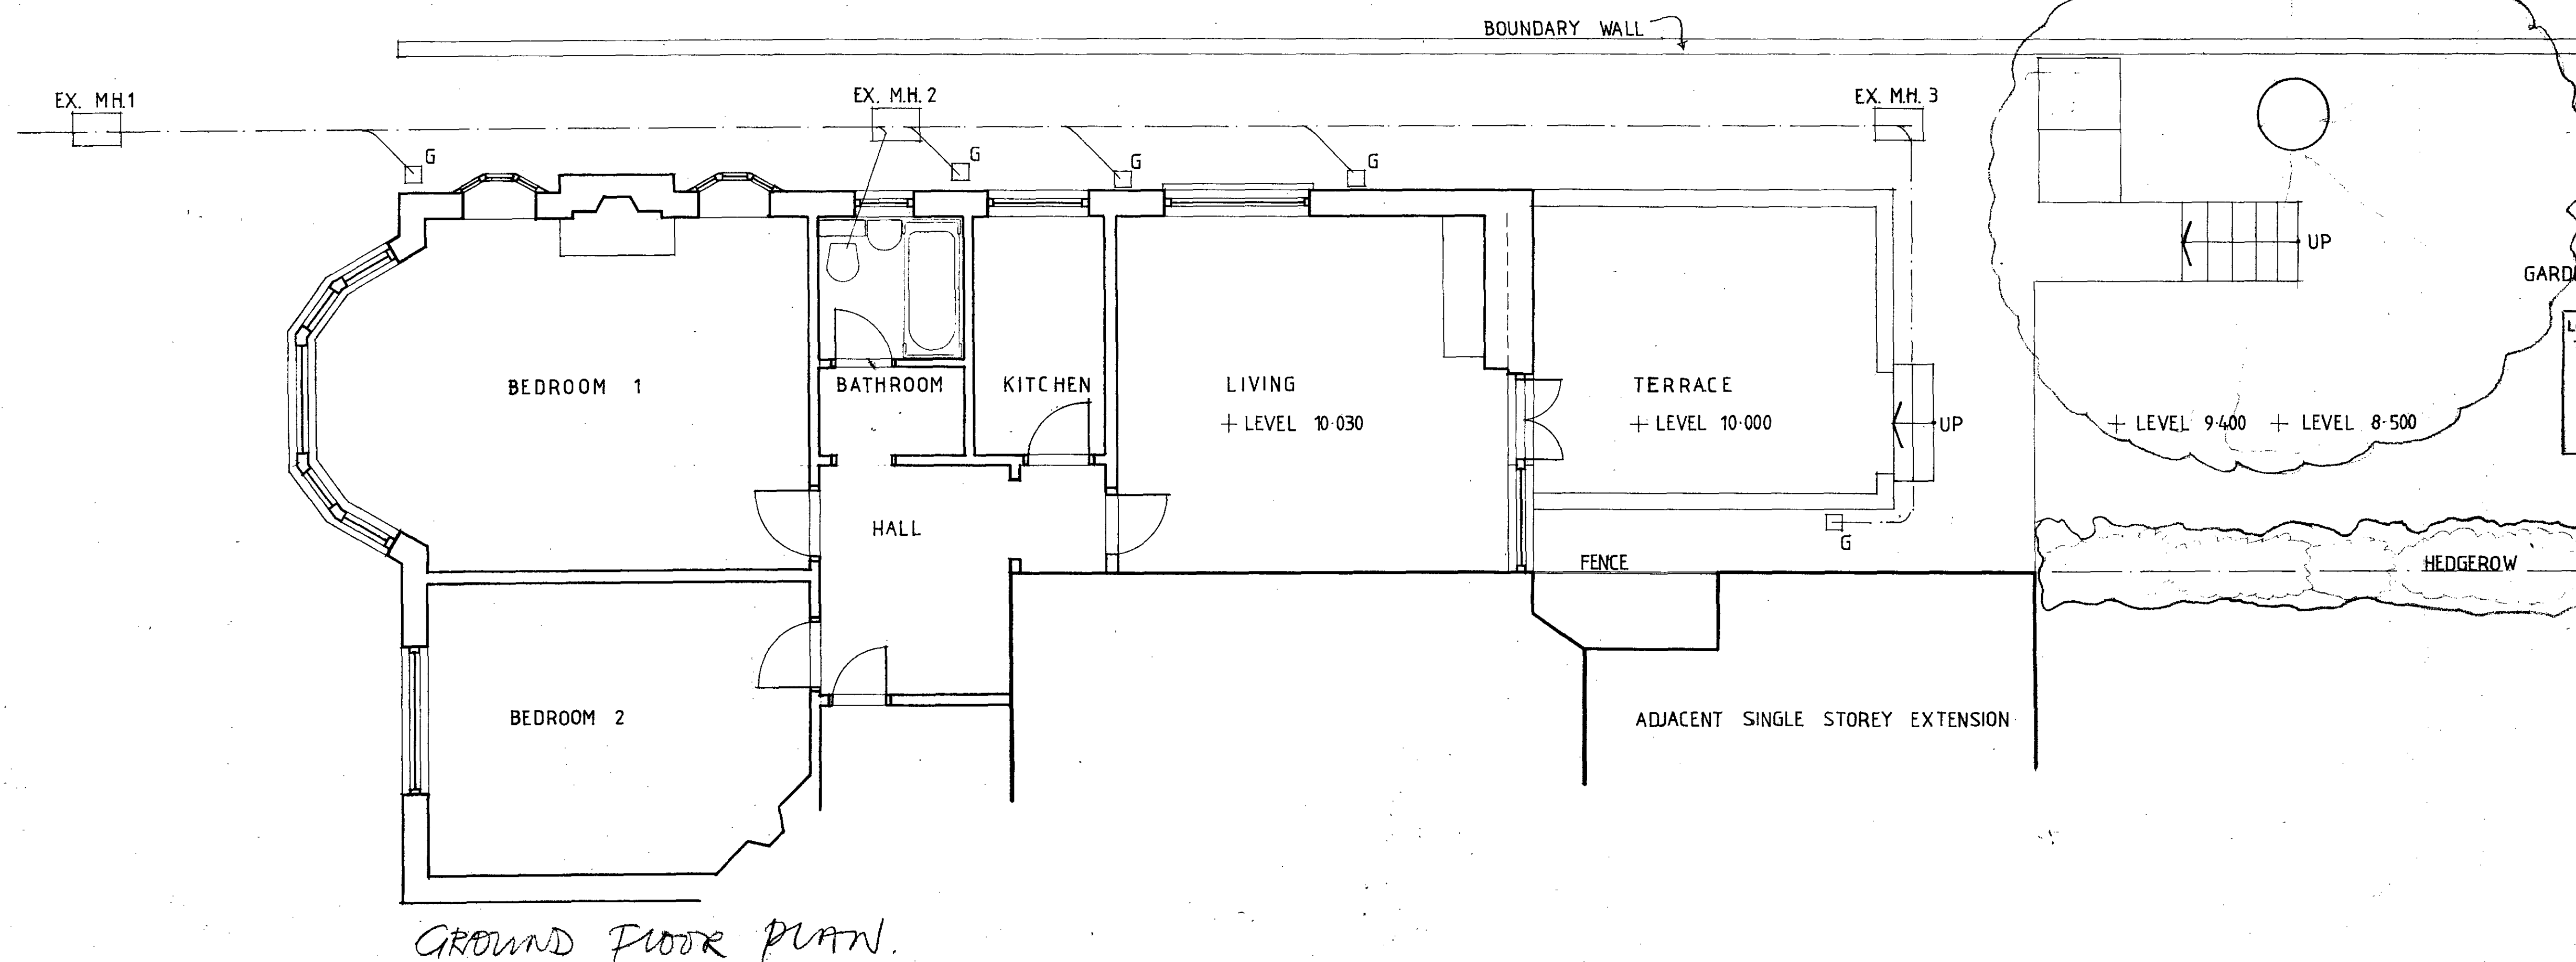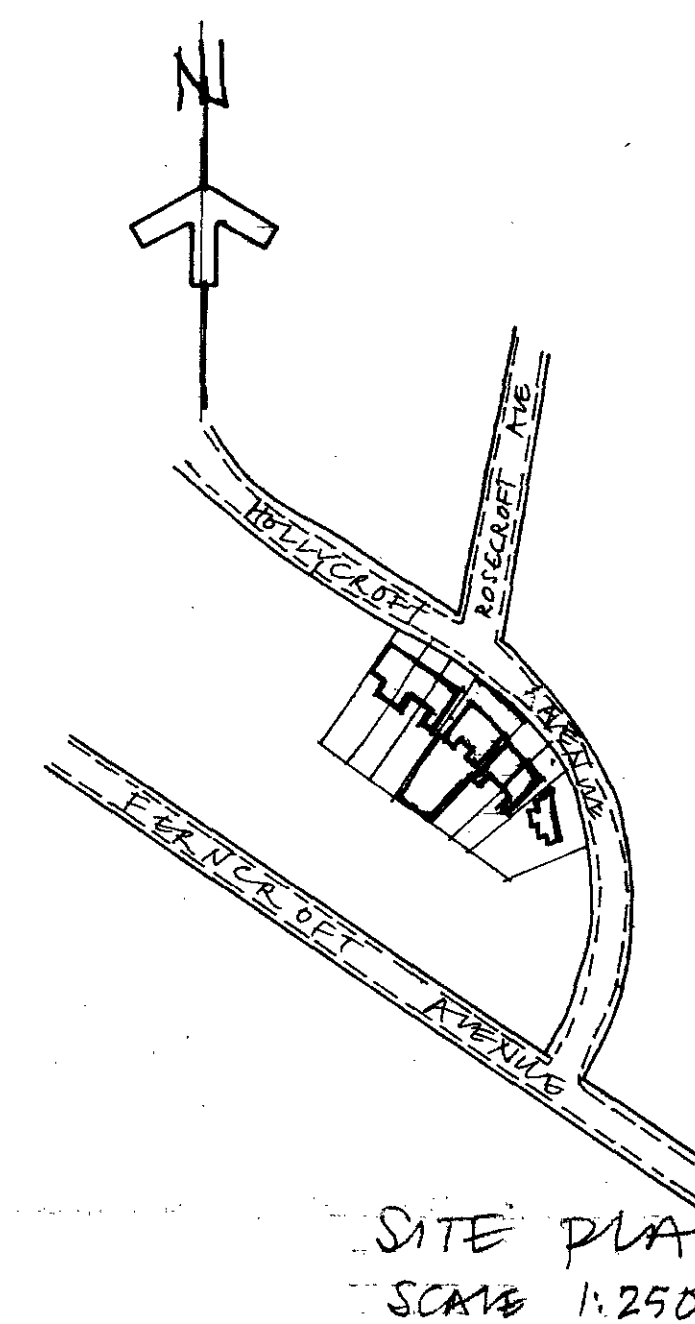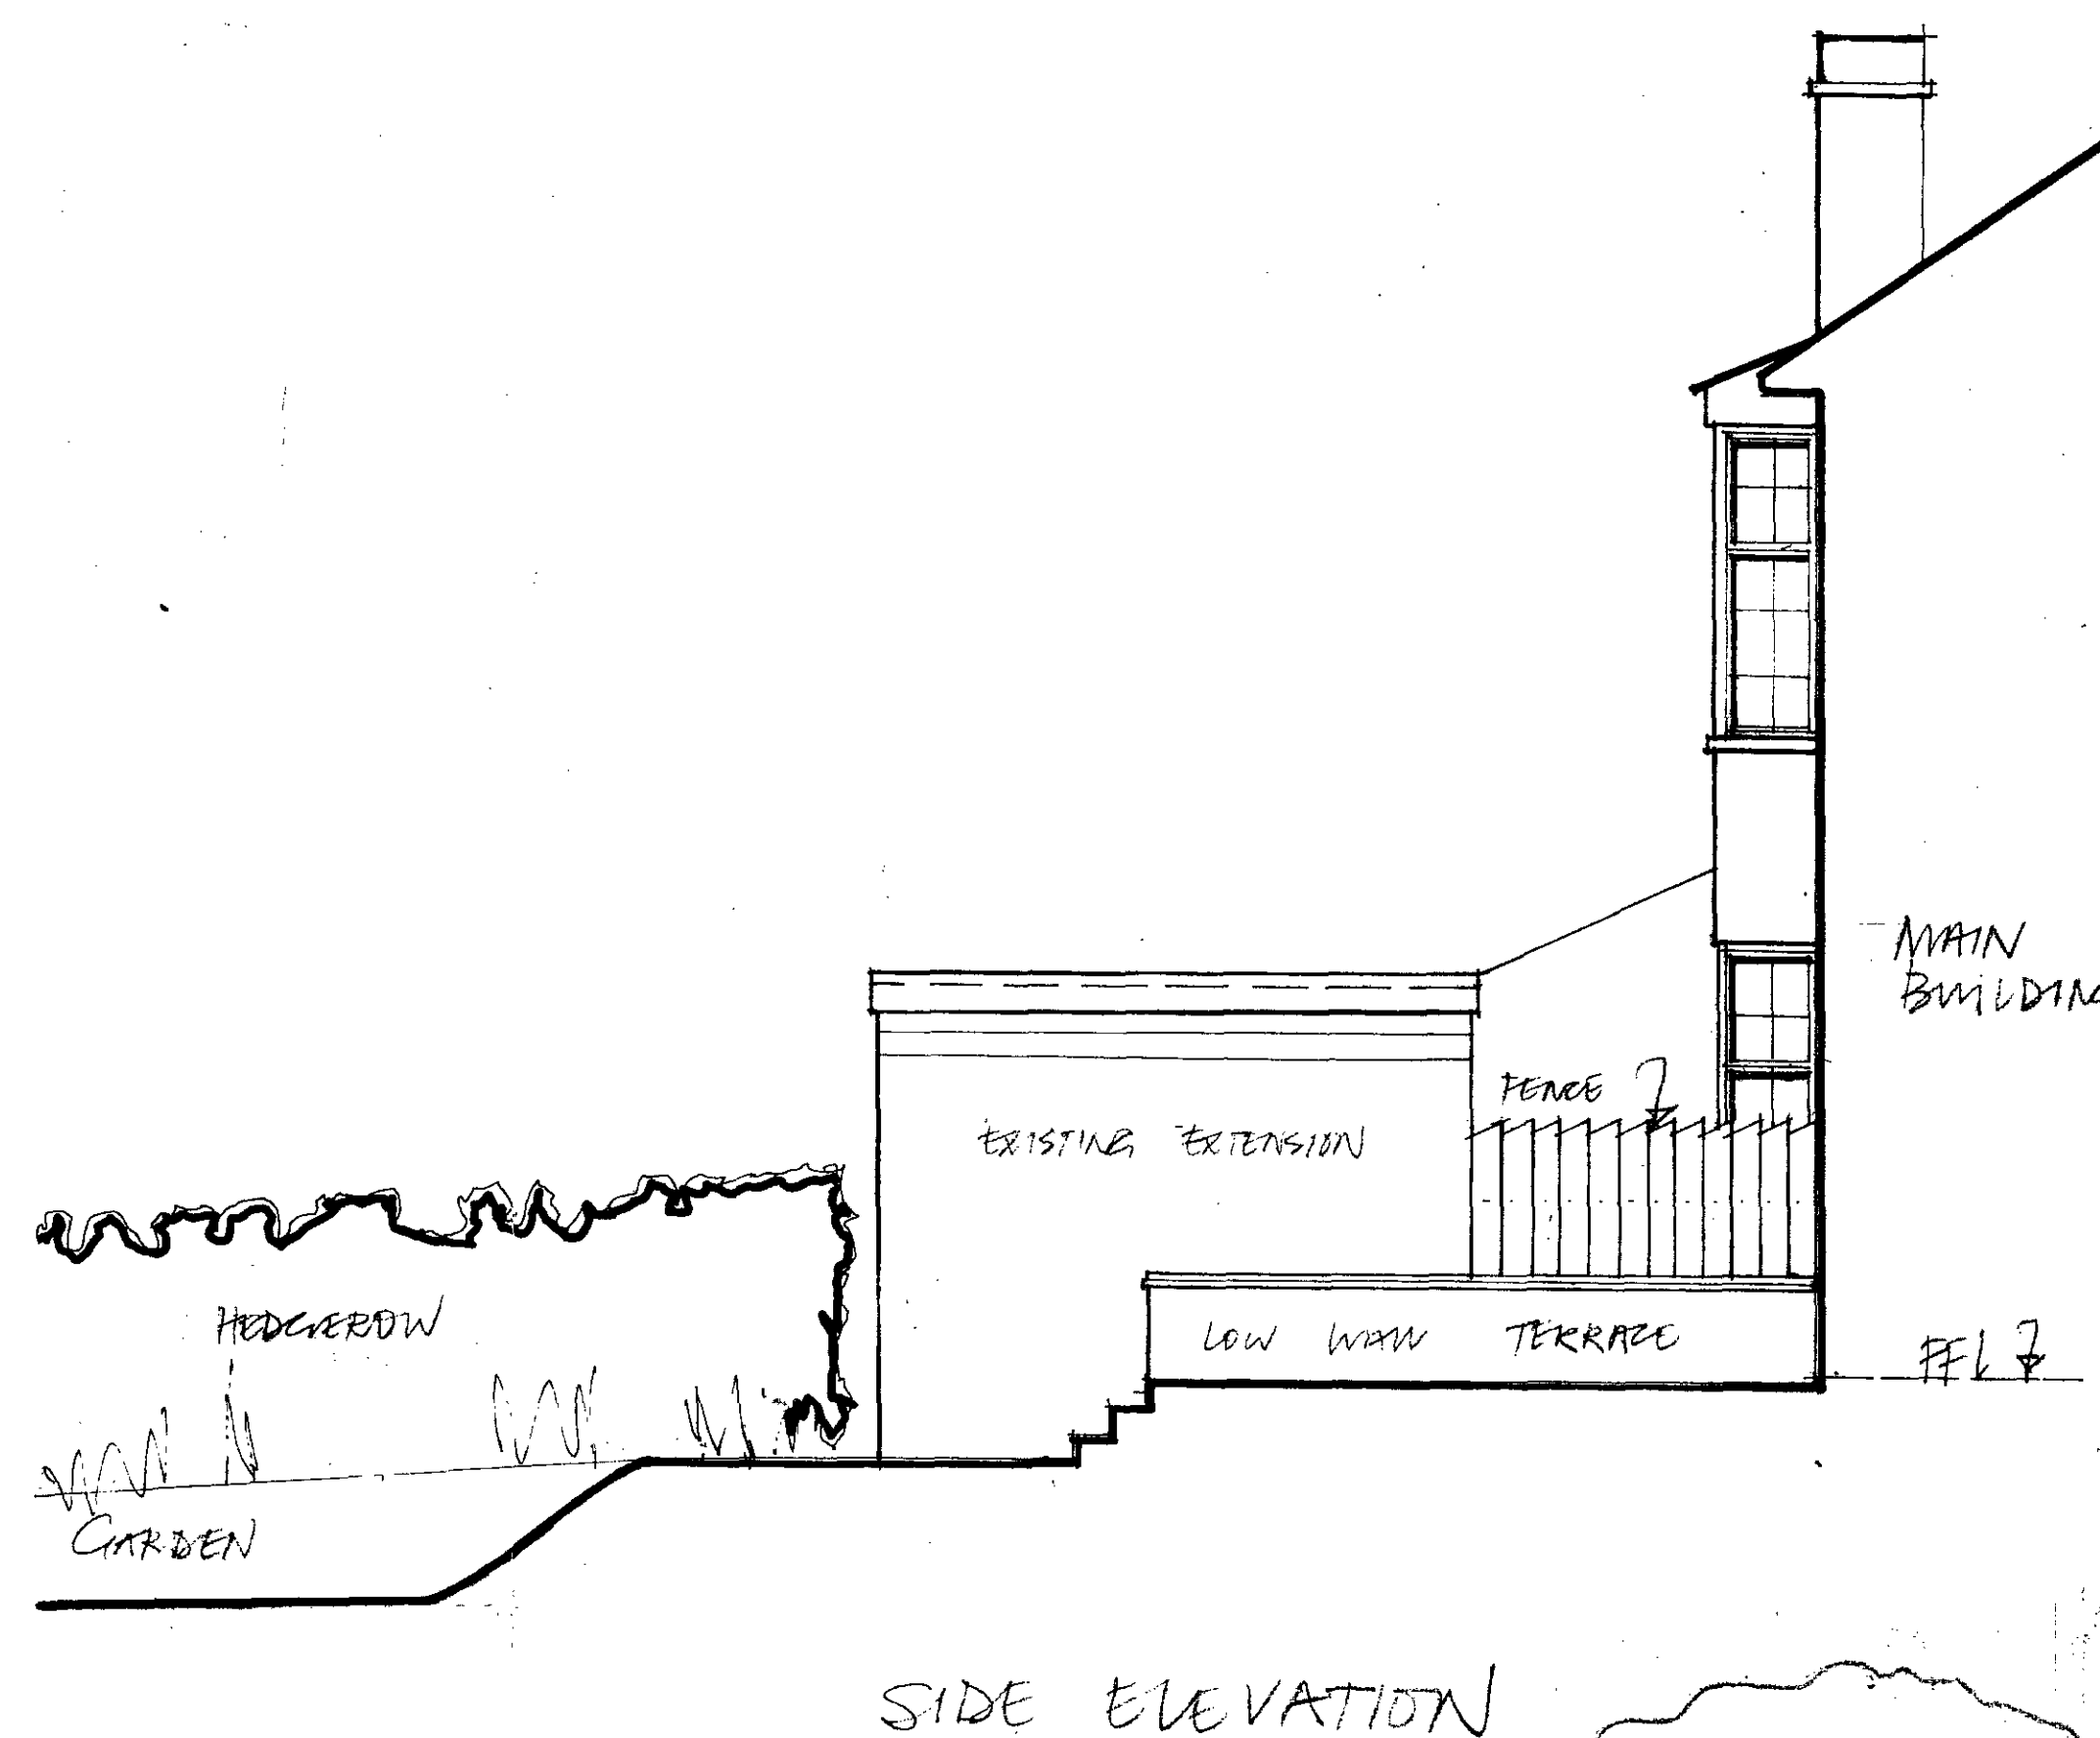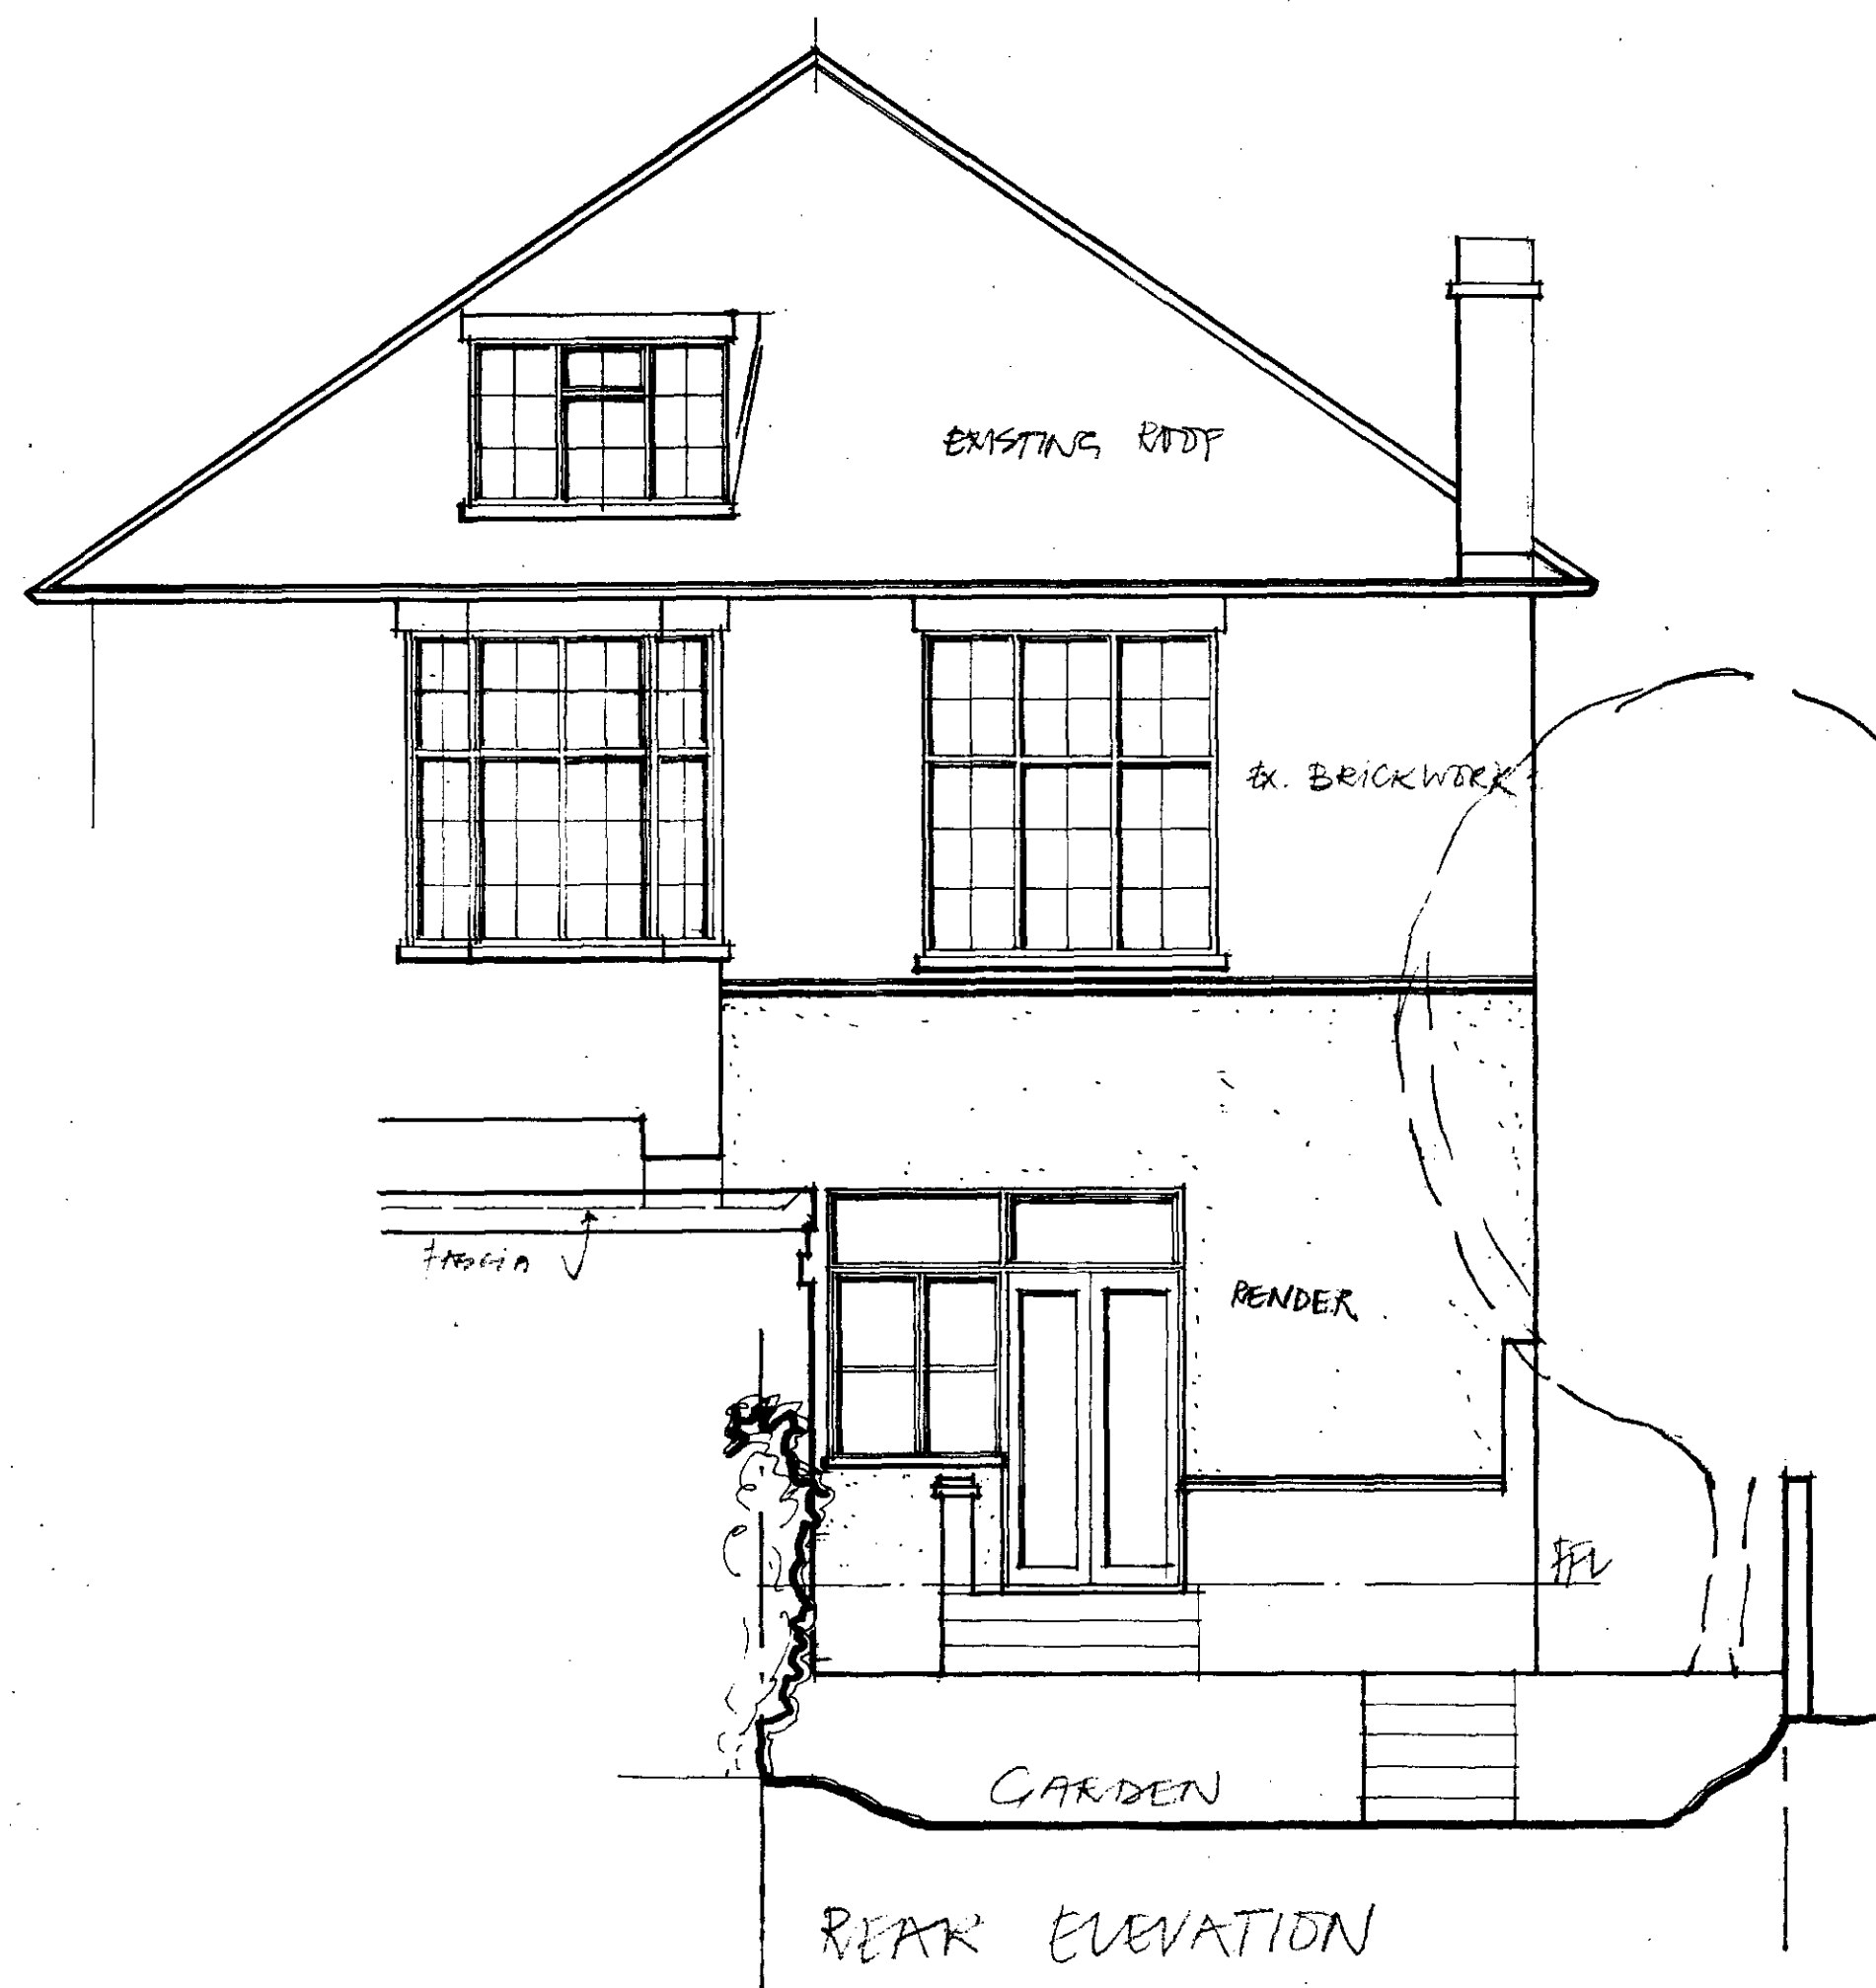

GARDEN

TP 8703135 R1

LONDON BOROUGH OF CAMDEN
TOWN AND COUNTRY PLANNING ACTS
01 SEP 1988
APPROVED
PLANS NOT APPROVED
ON BEHALF OF THE COUNCIL

LONDON BOROUGH OF CAMDEN
PLANNING AND TRANSPORT
DEPARTMENT
15 JUL 1988
RECEIVED



ARCHITECTURAL DESIGN CONSULTANT
32-34 Gordon House Road London NW5-1LP
Tel: 01-485-2420

Project: PROPOSED EXTENSION
40a HOLLYCROFT AVENUE, NW 3.
Date: 1 AUGUST 1987 Scale: 1:50
Title: SURVEY AS EXISTING
Dwg No: D110/01 Revision: