


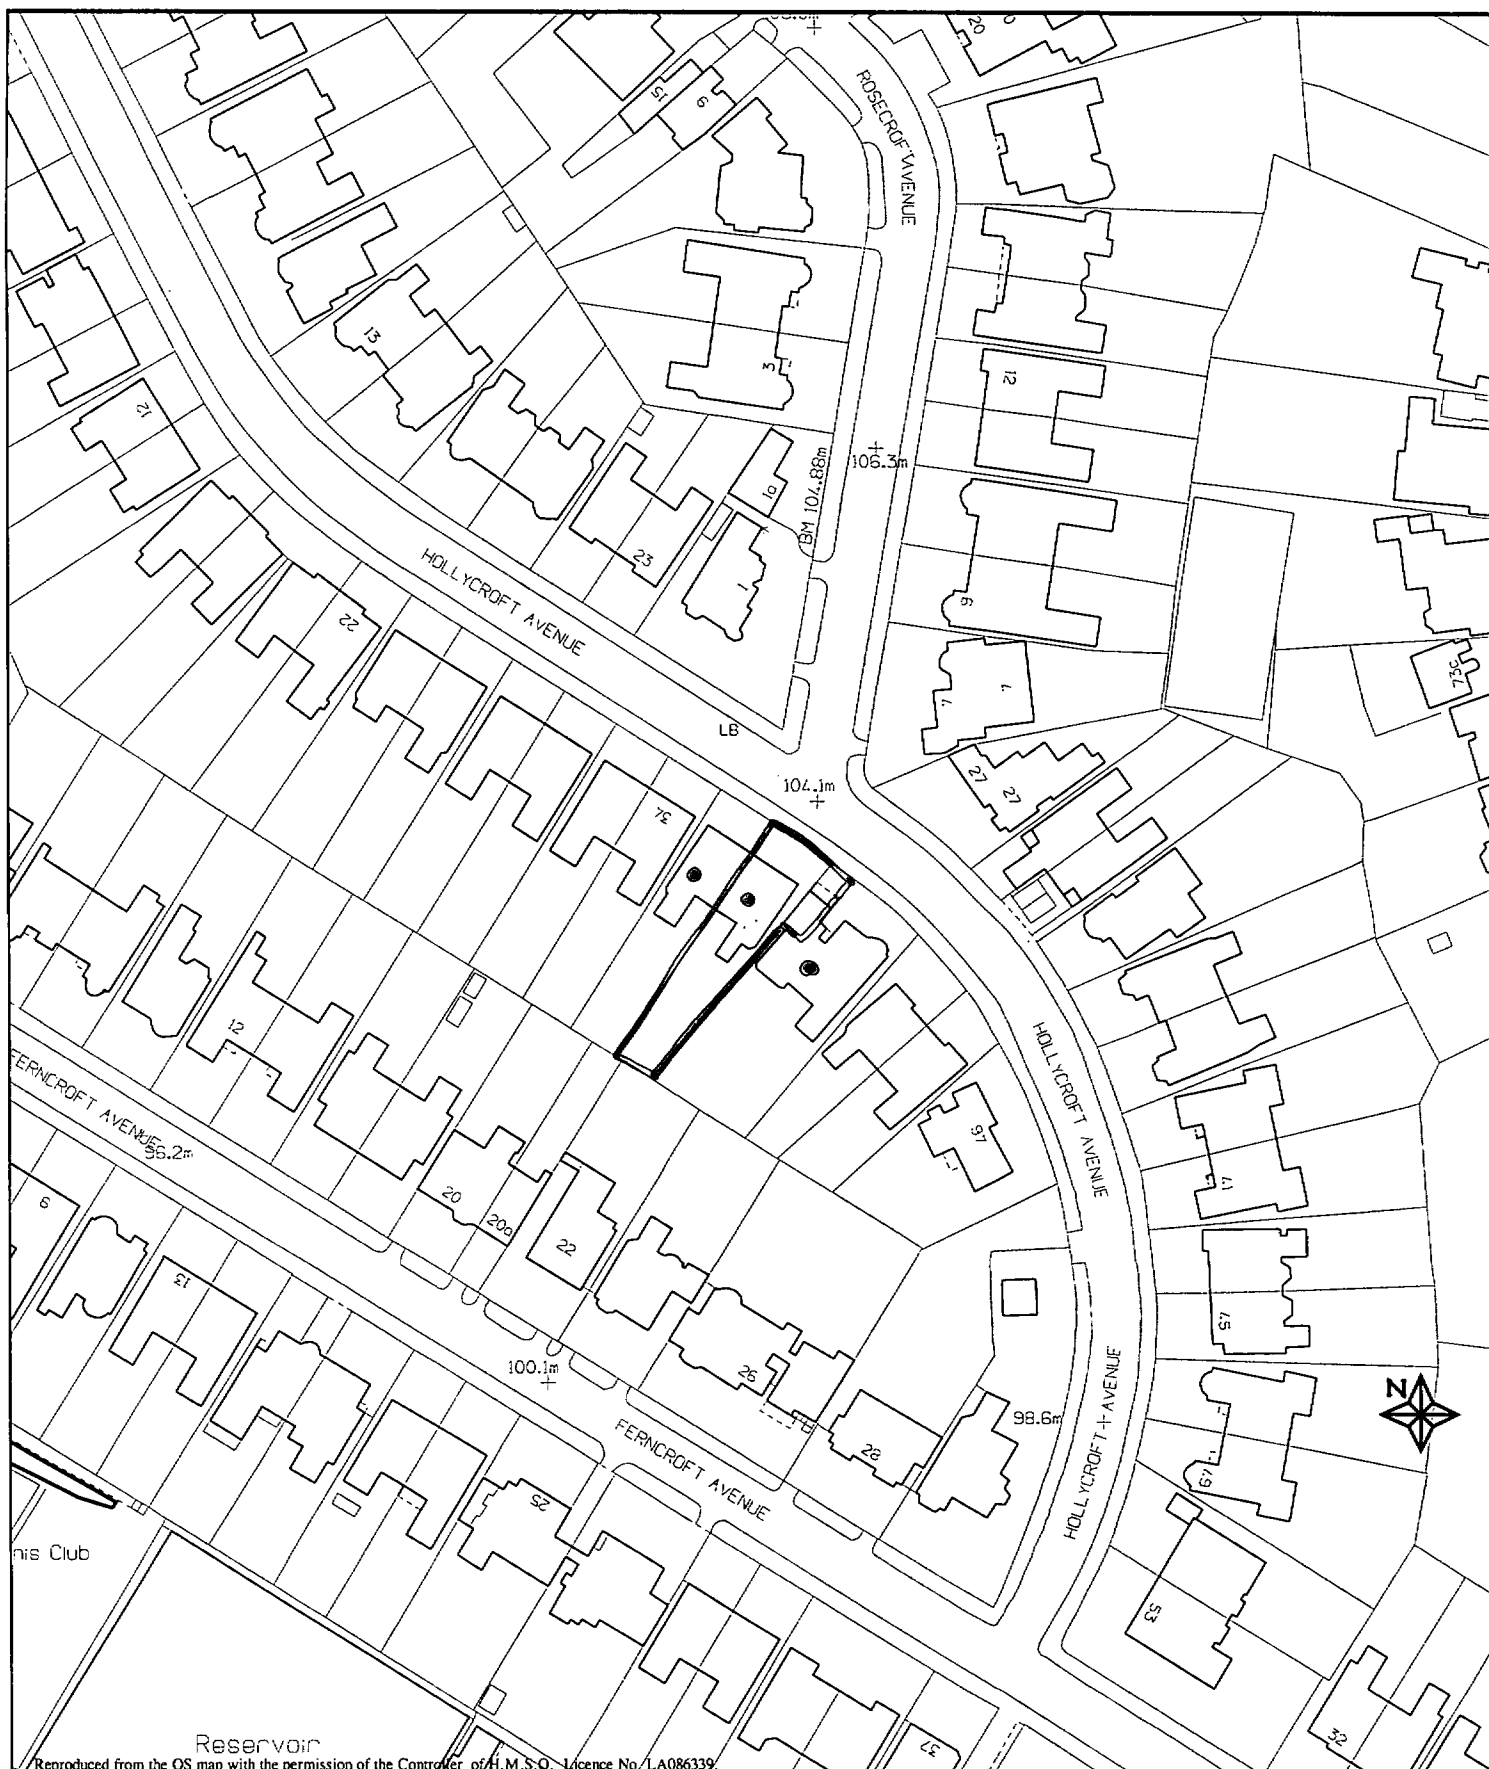

London Borough of Camden

Environment Department
Town Hall Extension
Argyle Street Entrance
London WC1H 8EQ

38 Hollycroft Avenue NW3

Date: 15-JUL-1997 Scale: 1 : 1250