


D9602507

C9602508

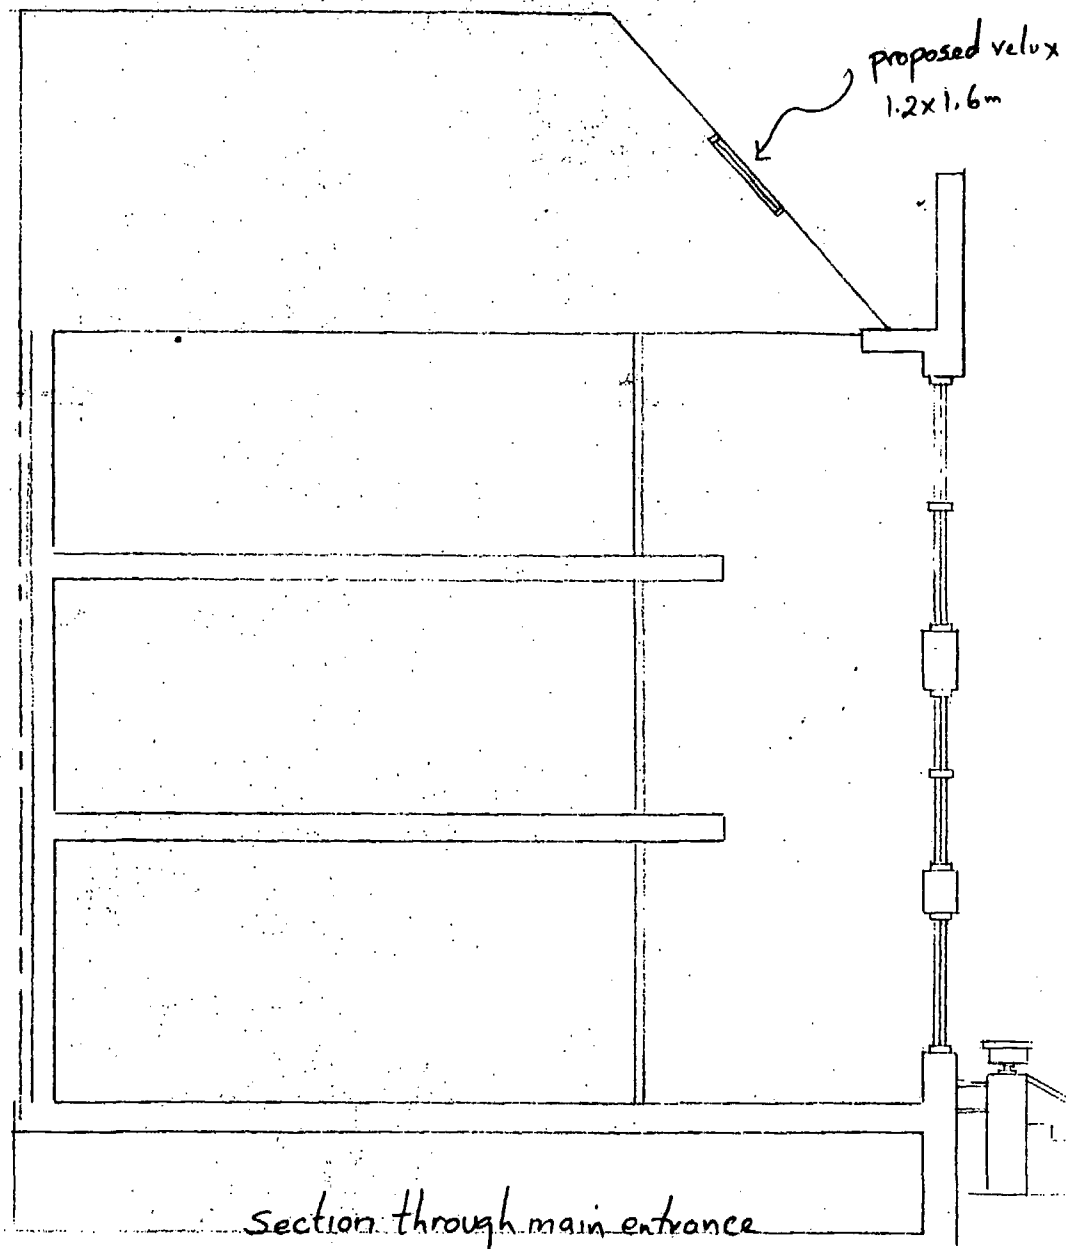

Section through main entrance
and staircase

Ferncroft

Drwg 106



Heath Drive Elevation

P9602507


C9602508



Back Garden Elevation

REVISIONS


CLIENT	DRAWN	CHECKED
Mr R D Behroozi	db	
PROJECT 2nd f. flat, 16 Heath Drive, NW3	SCALE 1:100	DATE 9.10.94
TITLE Proposed Elevations	PROJECT No. 940804	DRG No. 103F

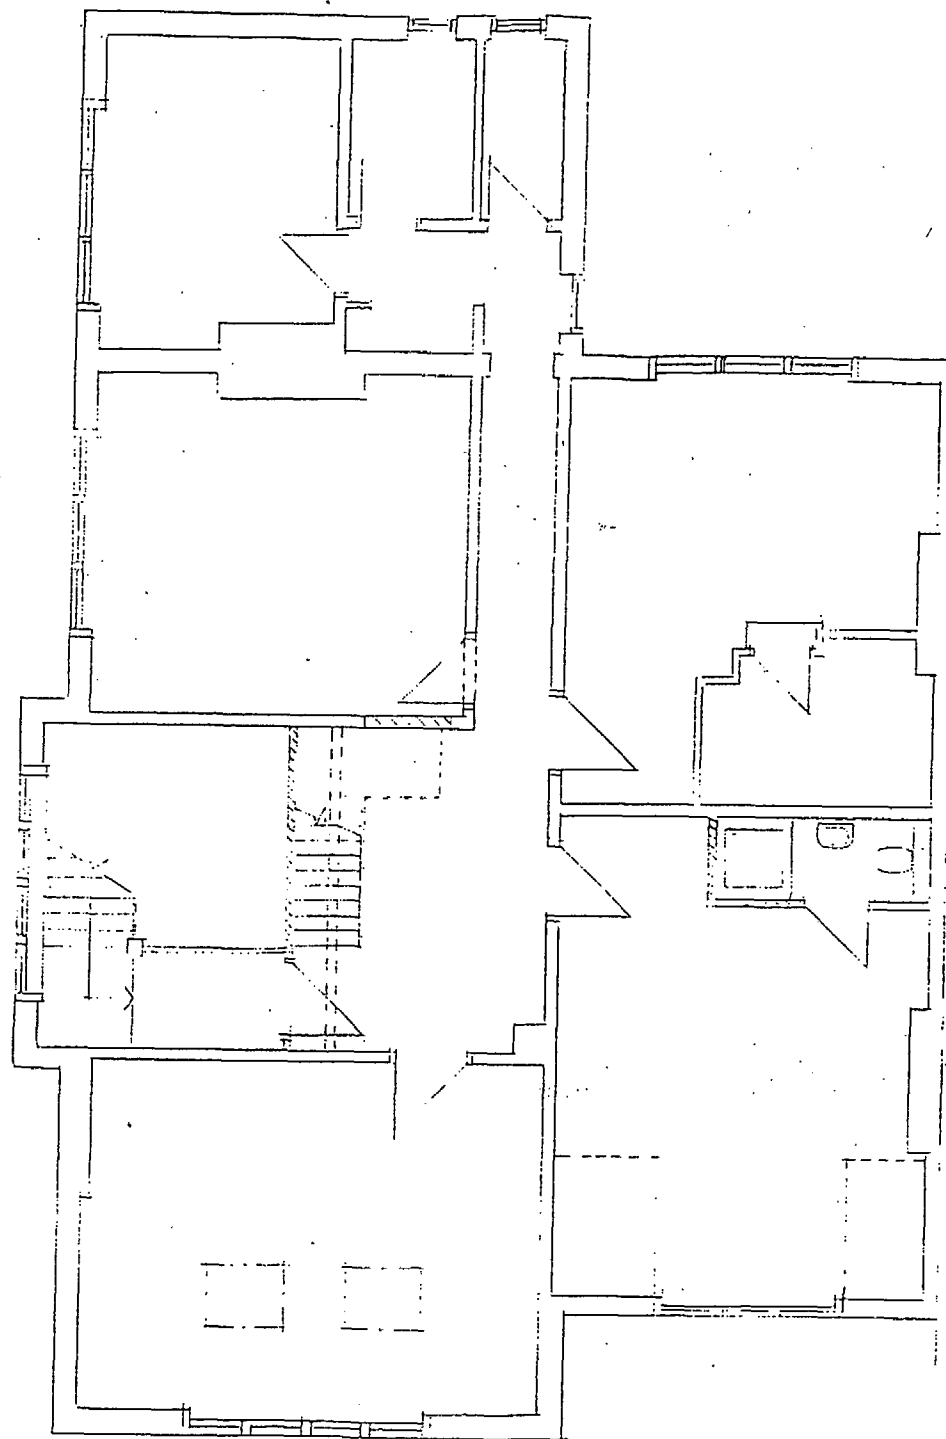

Proposed Second Floor

P9602507

P9602508

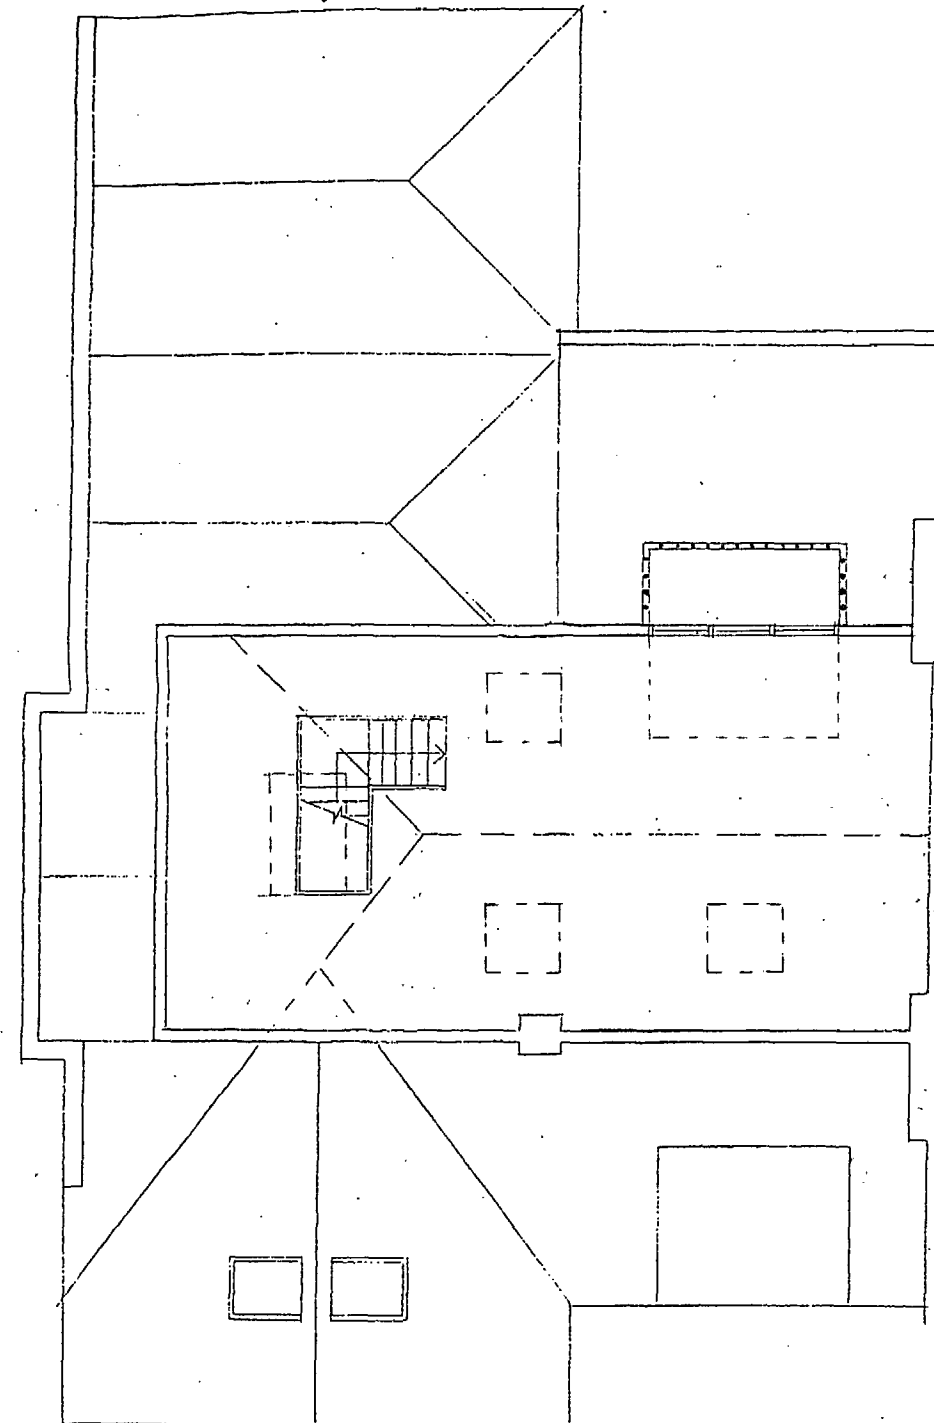

Proposed Loft Layout

New dormer to have
1m deep balcony across
the full length of
the dormer
Railings to be 1100mm
high
Plain railing as per
planning officer's
request.

REVISIONS

CLIENT Mr R D Behroozi	DRAWN db	CHECKED
PROJECT 2nd f. flat 16 Heath Drive, NW3	SCALE 1:100	DATE 9.10.94
TITLE Proposed Plans	PROJECT No. 940804	DRG No. 102 F