

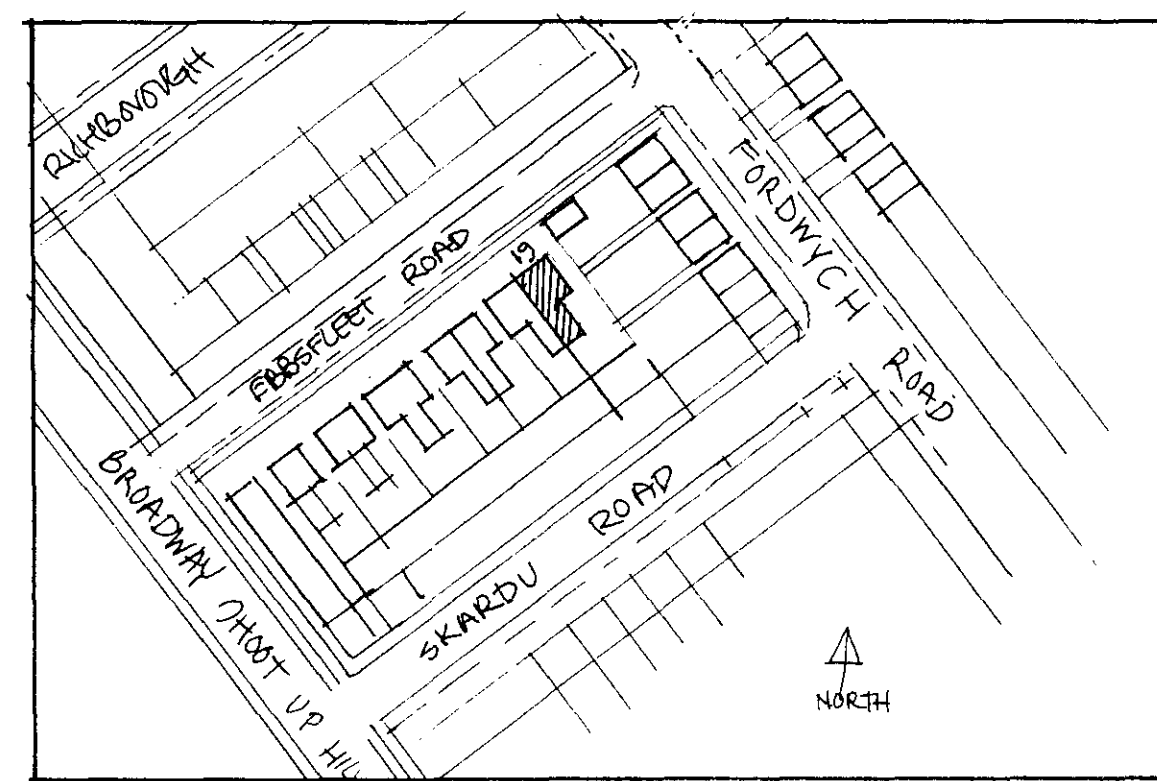


LONDON BOROUGH OF CAMDEN
 TOWN AND COUNTRY PLANNING ACTS
 APPROVED
 24 JUN 1987
 ON BEHALF OF THE COUNCIL

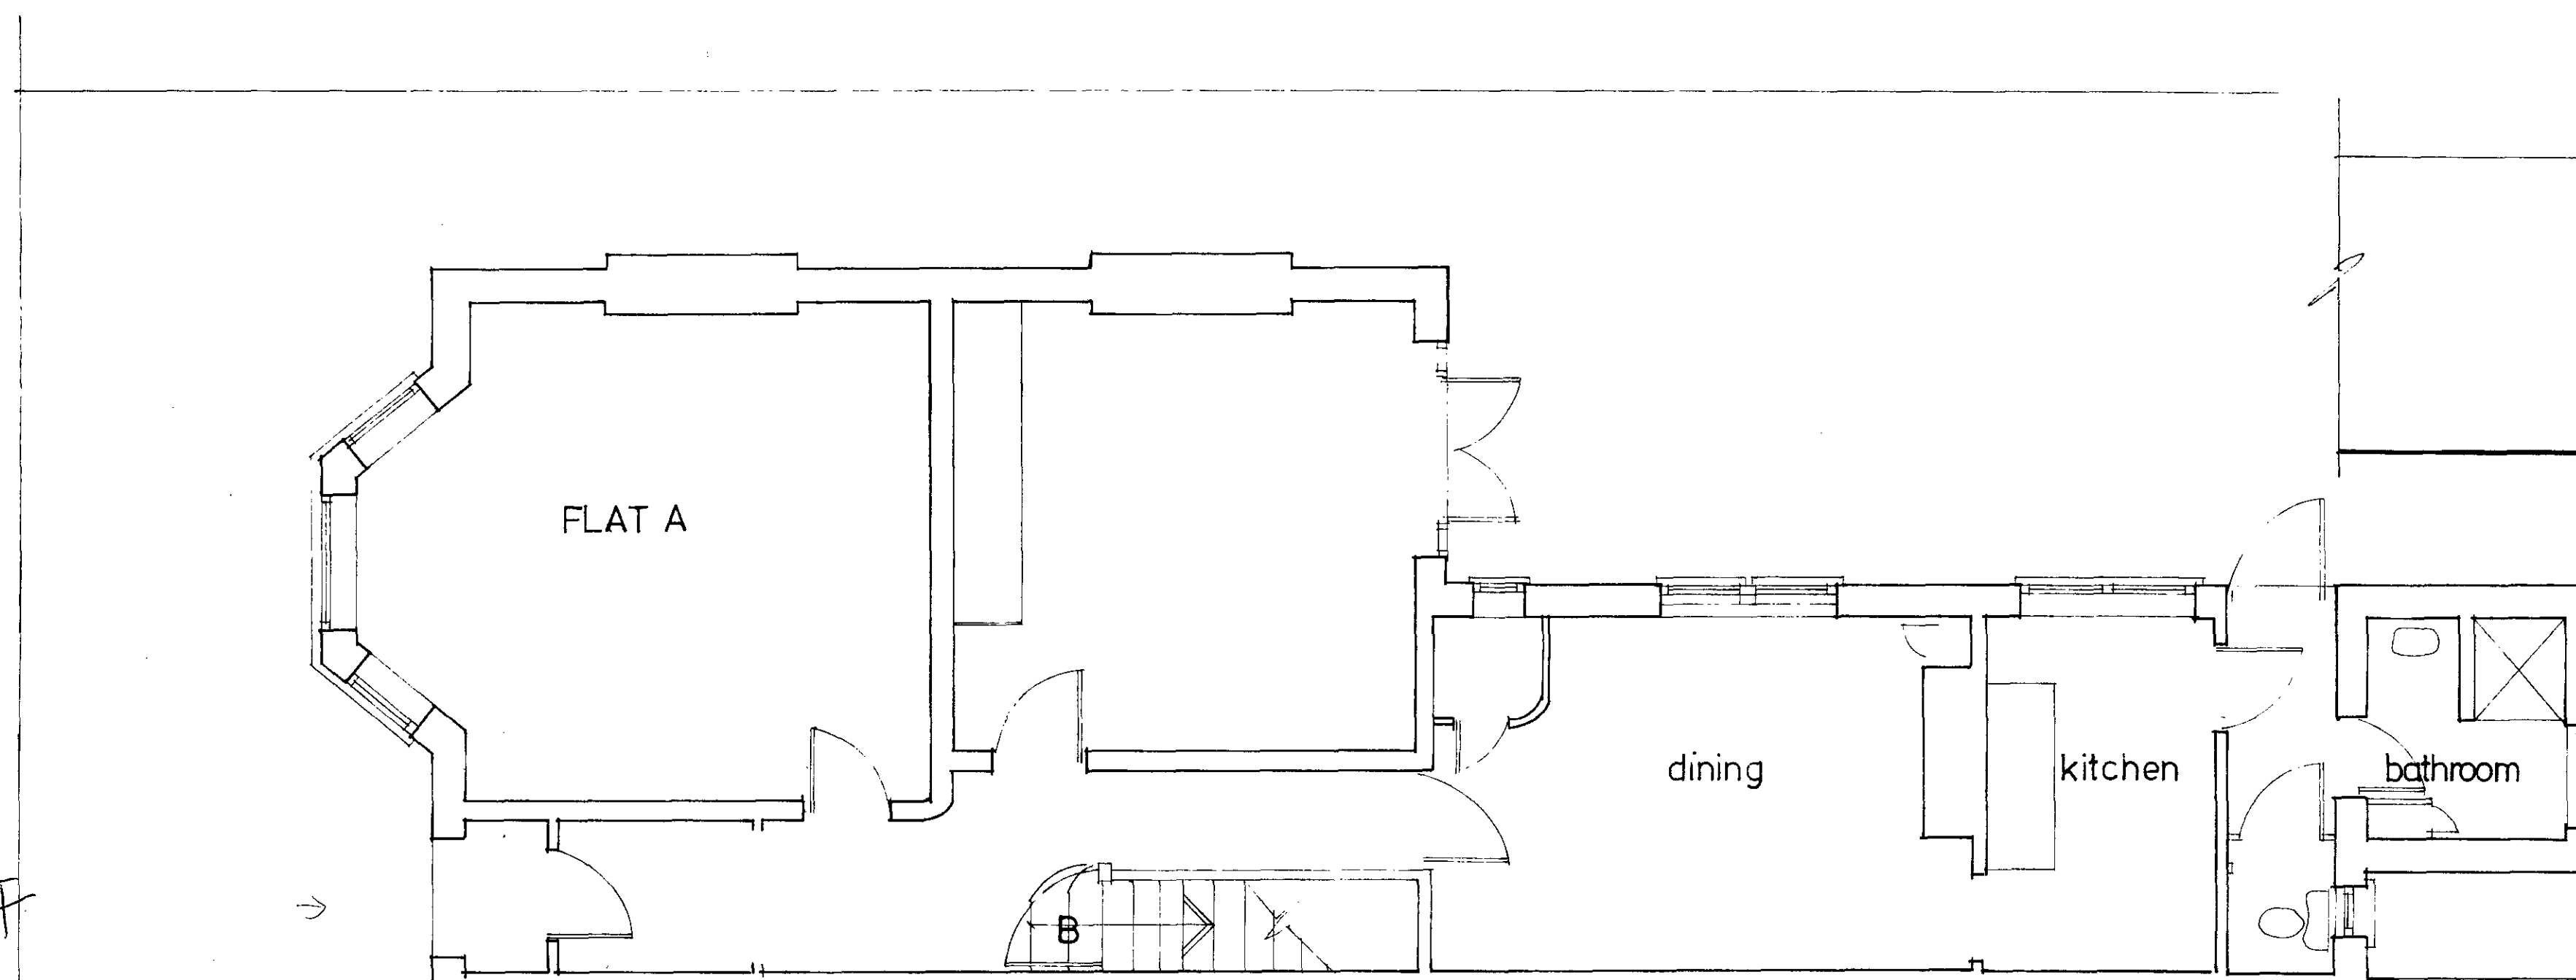

1:1250 SITE LOCATION MAP

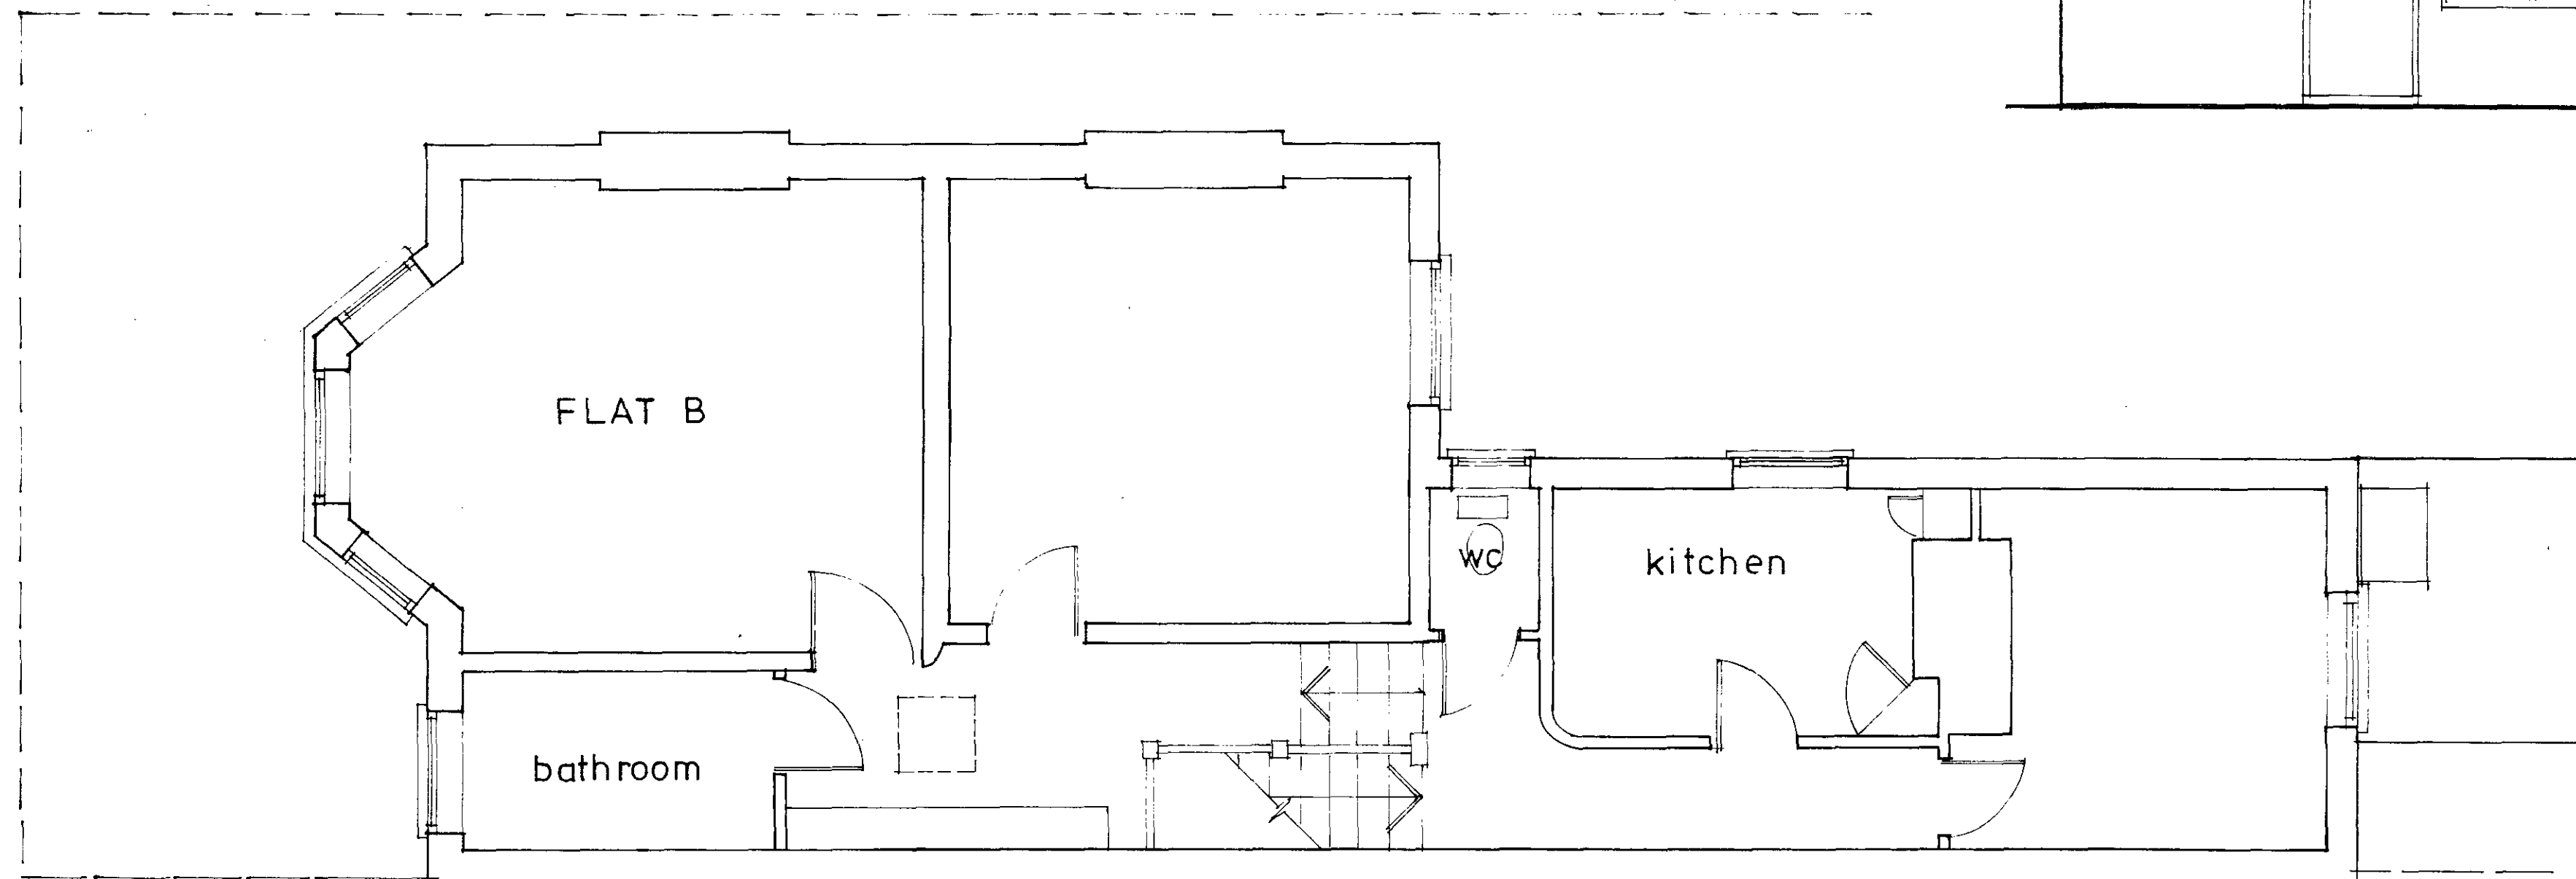

LONDON BOROUGH OF CAMDEN
 TOWN AND COUNTRY PLANNING ACTS
 24 JUN 1987
 APPROVED
 NOT APPROVED
 ON BEHALF OF THE COUNCIL

TP 8700472 R1

REV A - 11.06 '87 PLANNING APPLICATION FOR 2 FLATS

PLANS/ELEVATIONS AS EXISTING
 19 EBBSFLEET ROAD NW 2

BRADY + MALLALIEU ARCHITECTS
 15, CHATTERTON ROAD, FINSBURY PARK, LONDON N4 2E
 01-354-4359

SCALE 1:50 DATE FEB 87 DWG. NO. ER 001 -A