


GROUND FLOOR

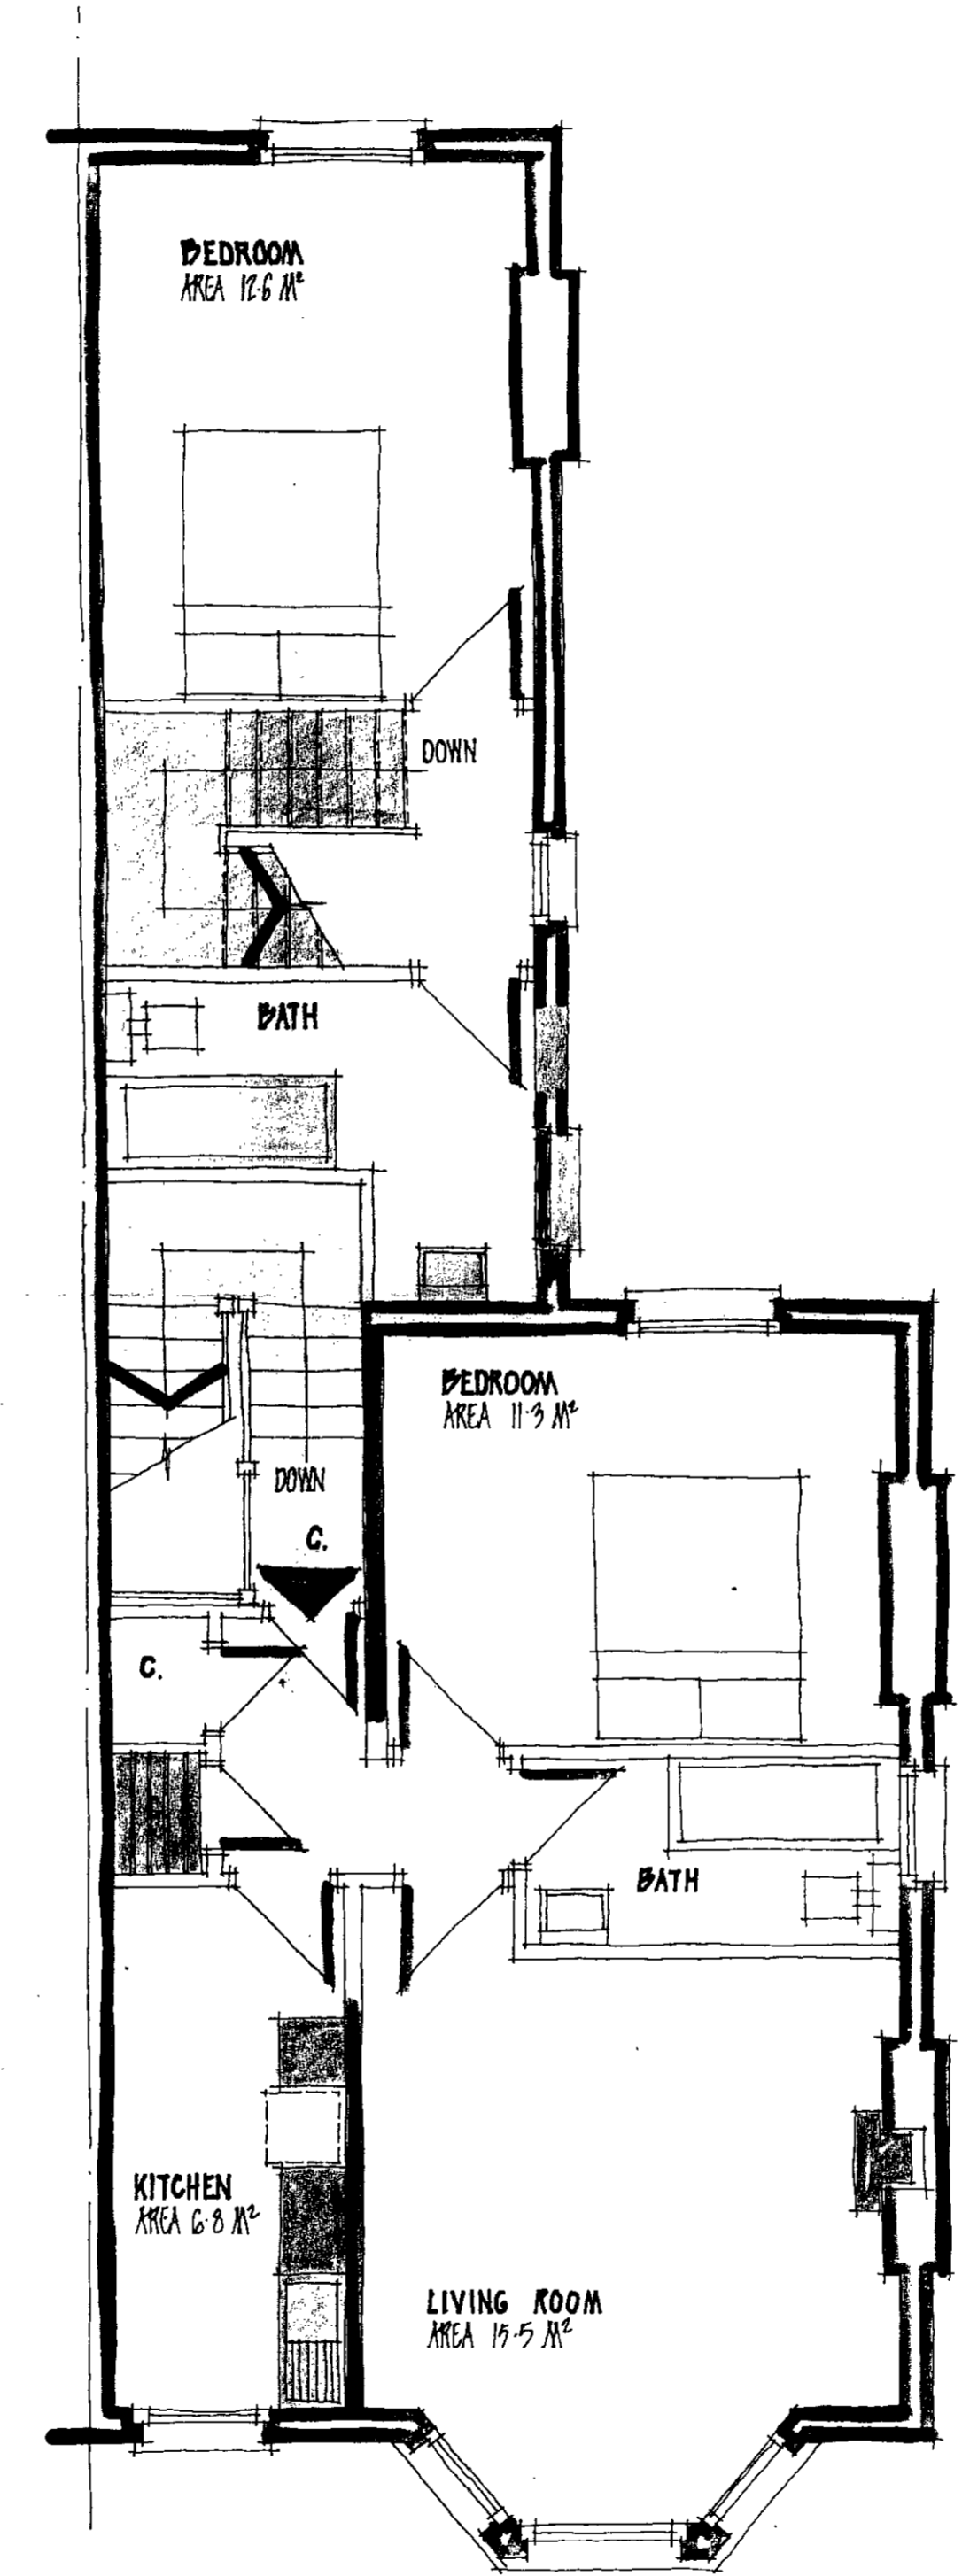

FIRST FLOOR



UNIT AREAS-
 A - 40.5 M²
 B - 32.3 M²
 C - 45.2 M²

LONDON BOROUGH OF CAMDEN
 TOWN AND COUNTRY PLANNING ACTS
 17 APR 1984
 PLANS NOT APPROVED
 ON BEHALF OF THE COUNCIL

8 EDDSFLEET RD. / 2 / 11 / 8400218

8 EDDSFLEET RD. LONDON N.W.2

Client: PADDINGTON CHURCHES HOUSING ASSOCIATION LIMITED
 Description: CONVERSION TO FORM 2 No. 2P X 1D UNITS 1 No. 1P X 1D UNIT

All dimensions to be checked on site. Any discrepancy between this drawing and other information is to be referred to the Partnership. This drawing is copyright.

Hunter + Partners

146/148 Cromwell Road Kensington London SW7 4EF 01-373 5183	date: 16-1-84 drawn: C.P.H. checked: A.A.C.	scale: 1:50	project: 6438	drawing: 04	revision: B
--	---	-------------	---------------	-------------	-------------

C. SIB
job number


The copyright in this drawing is the property of R. G. Hunter and Partners and neither the drawing, nor any part of it, nor any information contained in it, shall be reproduced, disclosed or used without the consent in writing of R. G. Hunter and Partners.
 R. G. HUNTER and PARTNERS 1972

drawing title
BIN STORE DETAILS


HUNTER + PARTNERS
 37-39 ABINGDON ROAD
 KENSINGTON W8 6AH
 01-937 3192

Revisions	date	drawn	checked
A	30. 11. 76	N. J.	
B			
C			


Scale 1 : 20.

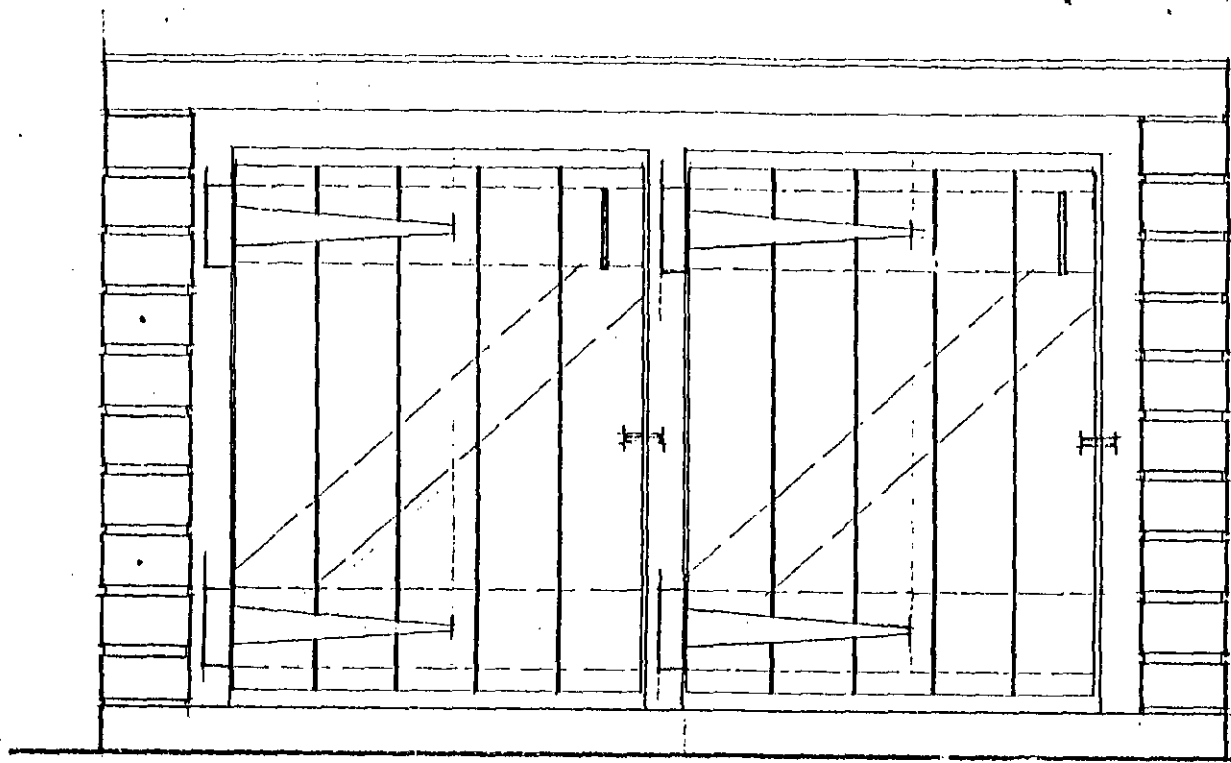

F R O N T .

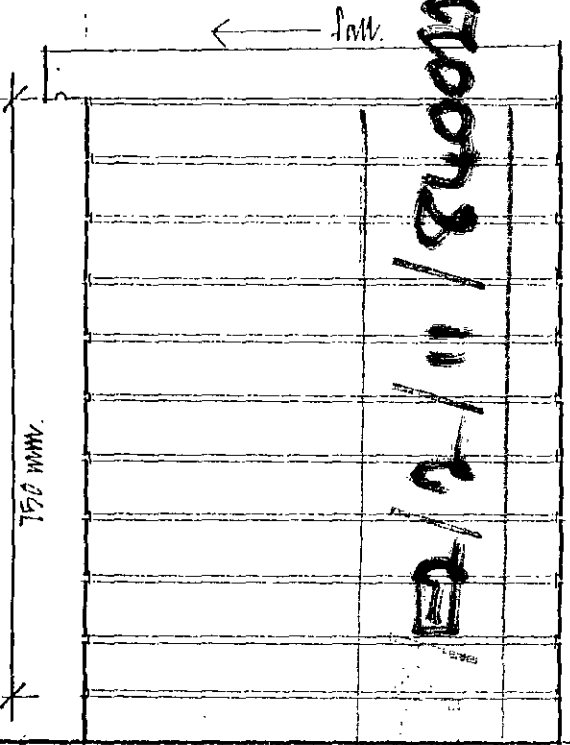

S I D E .

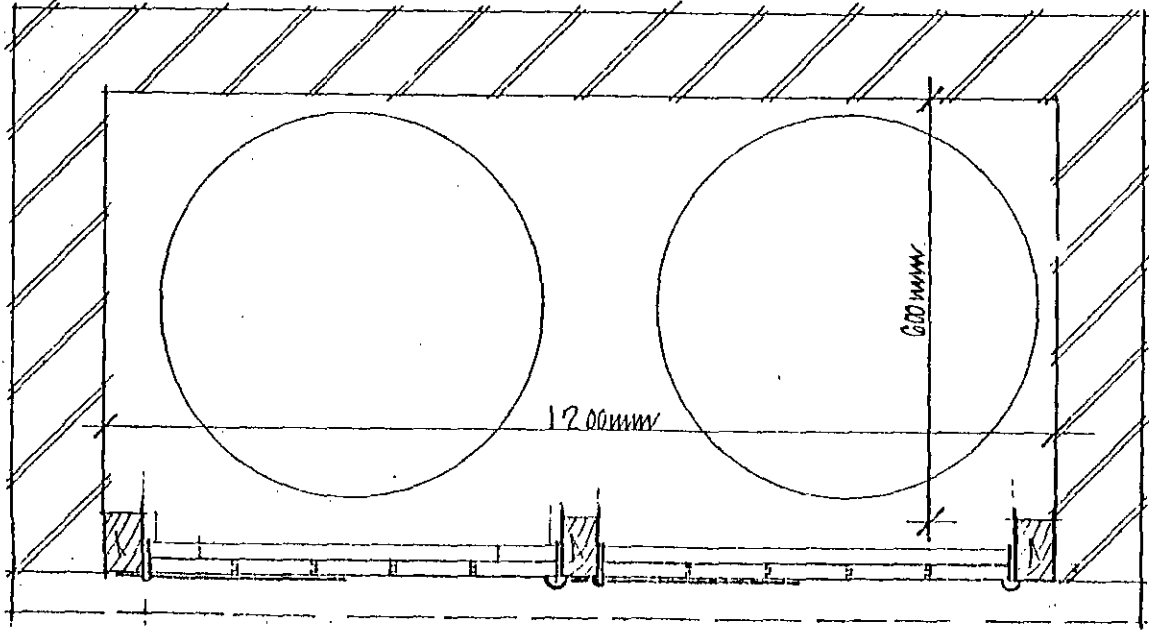

P L A N

100 mm concrete slab.
 112 mm brickwork.
 100 mm concrete top to sills.
 79 x 50 mm timber frame & head.
 ledged and braced doors.
 fitted with Tee hinges.
 roller catches & 'D' handles.
 12mm BRC mesh reinforcement to slab
 min. cover of 35mm.

3/11/76
 N.J.