


GROUND FLOOR

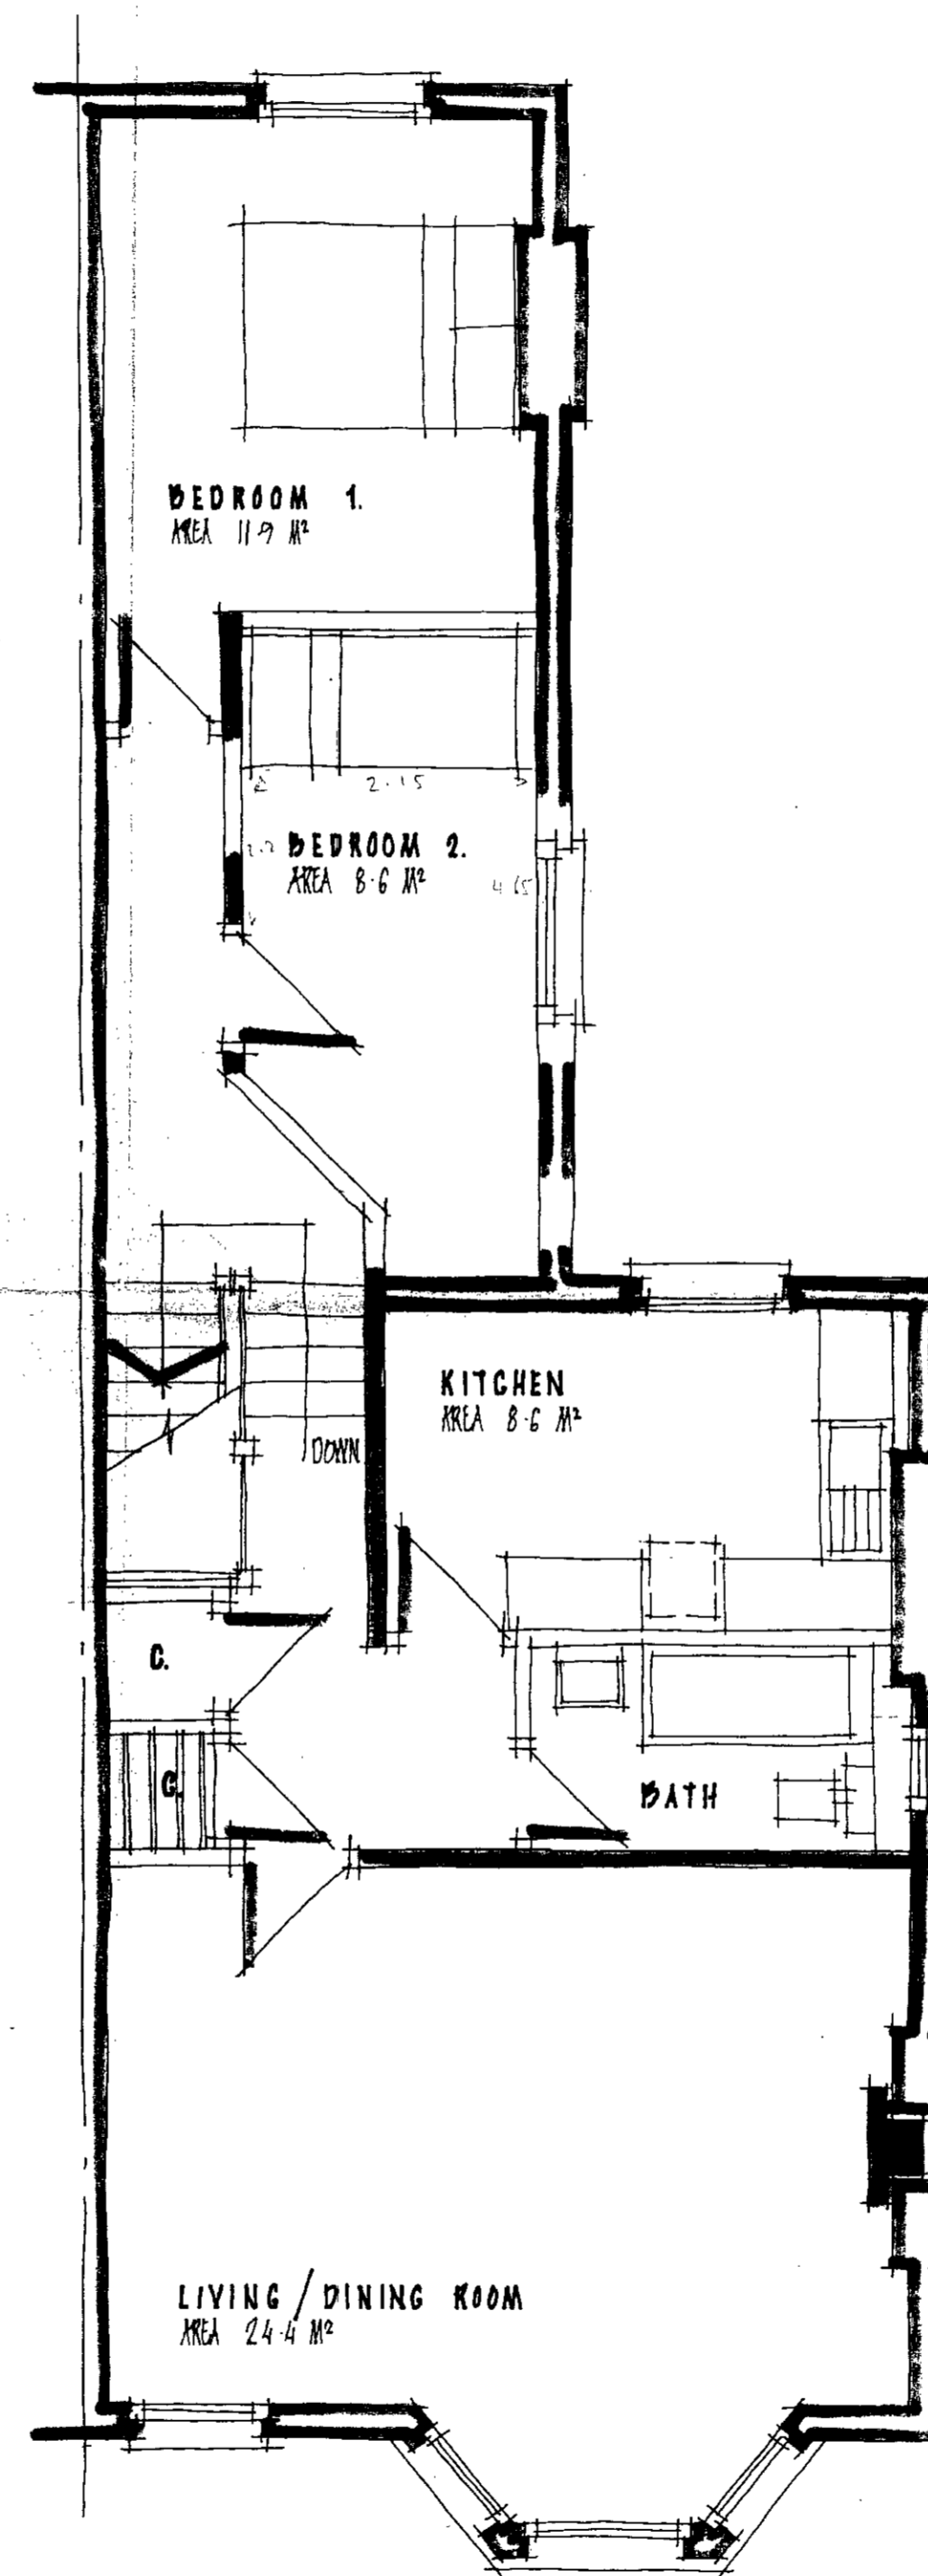

FIRST FLOOR



UNIT AREAS -

- A. 66.0 M²
- B. 77.0 M²

LONDON BOROUGH OF CAMDEN
TOWN AND COUNTRY PLANNING ACTS
10 OCT 1984
APPROVED
PLANS ~~NOT APPROVED~~
ON BEHALF OF THE COUNCIL

TP 8401005
8 EDDS FLEET ROAD · LONDON · N.W.2
Client: PADDINGTON CHURCHES HOUSING ASSOCIATION LIMITED
Description: CONVERSION TO FORM 2 No. 2 BY 3P UNITS

All dimensions to be checked on site. Any discrepancy between this drawing and other information is to be referred to the Partnership. This drawing is copyright.

Hunter + Partners
146/148 Cromwell Road
Kensington
London SW7 4EF
01-373 5193
date: 18.4.84
drawn: C.P.H.
checked: M.P.G.
scale: 1:50
project: 6538
drawing: 3
revision: