

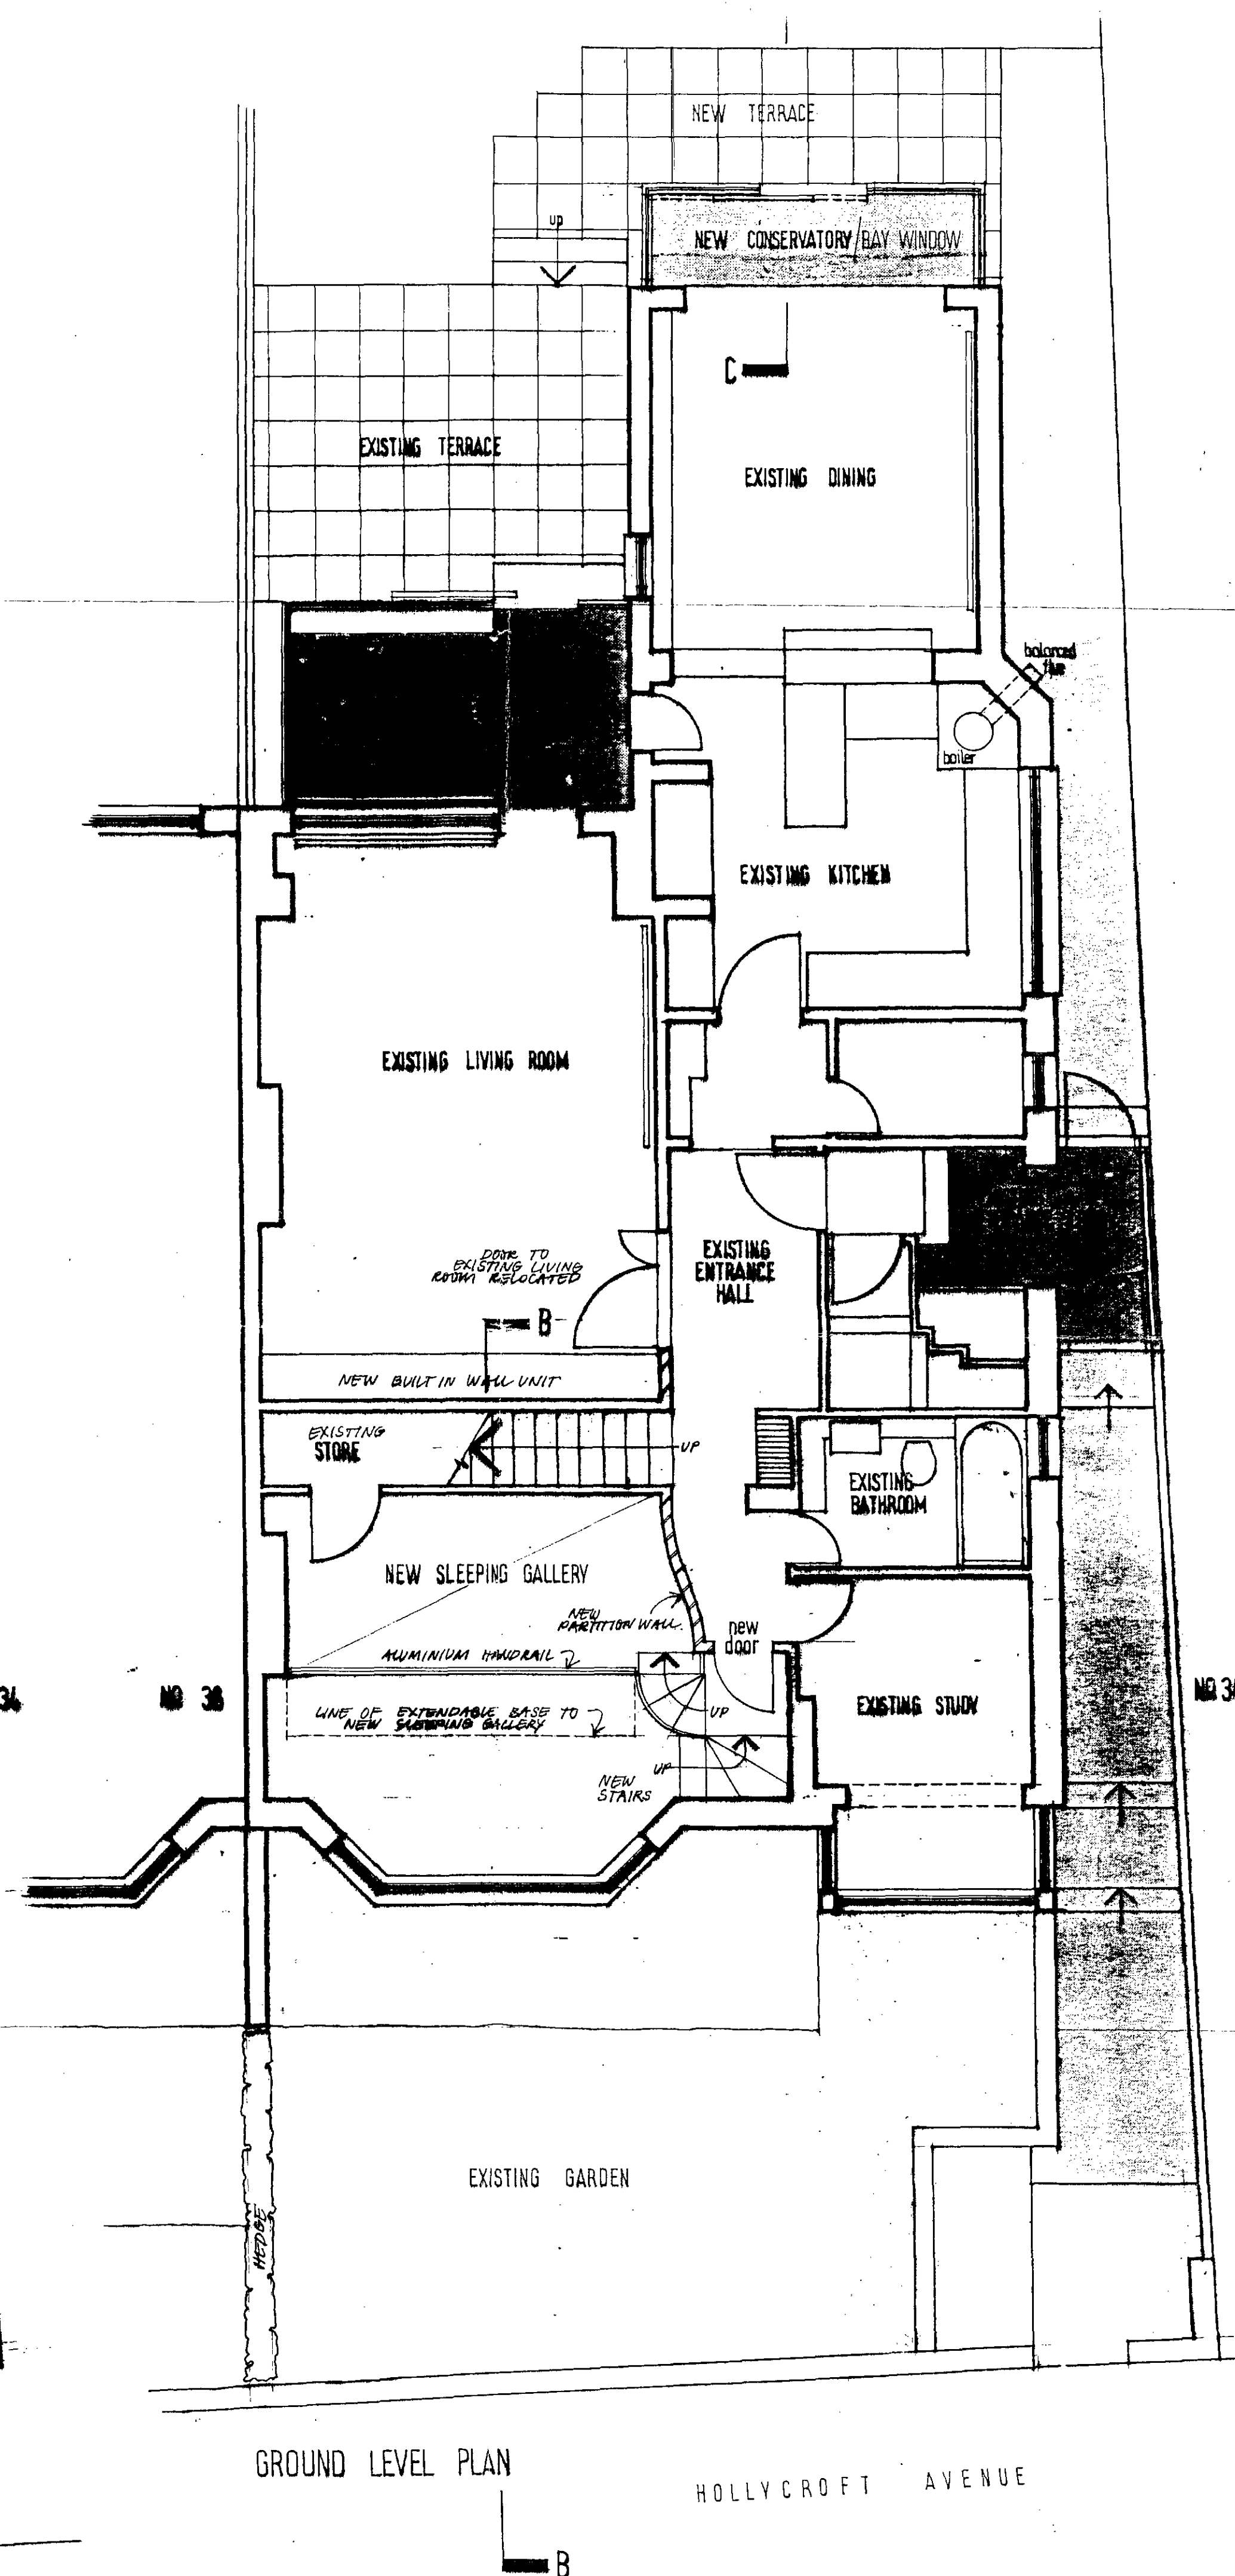


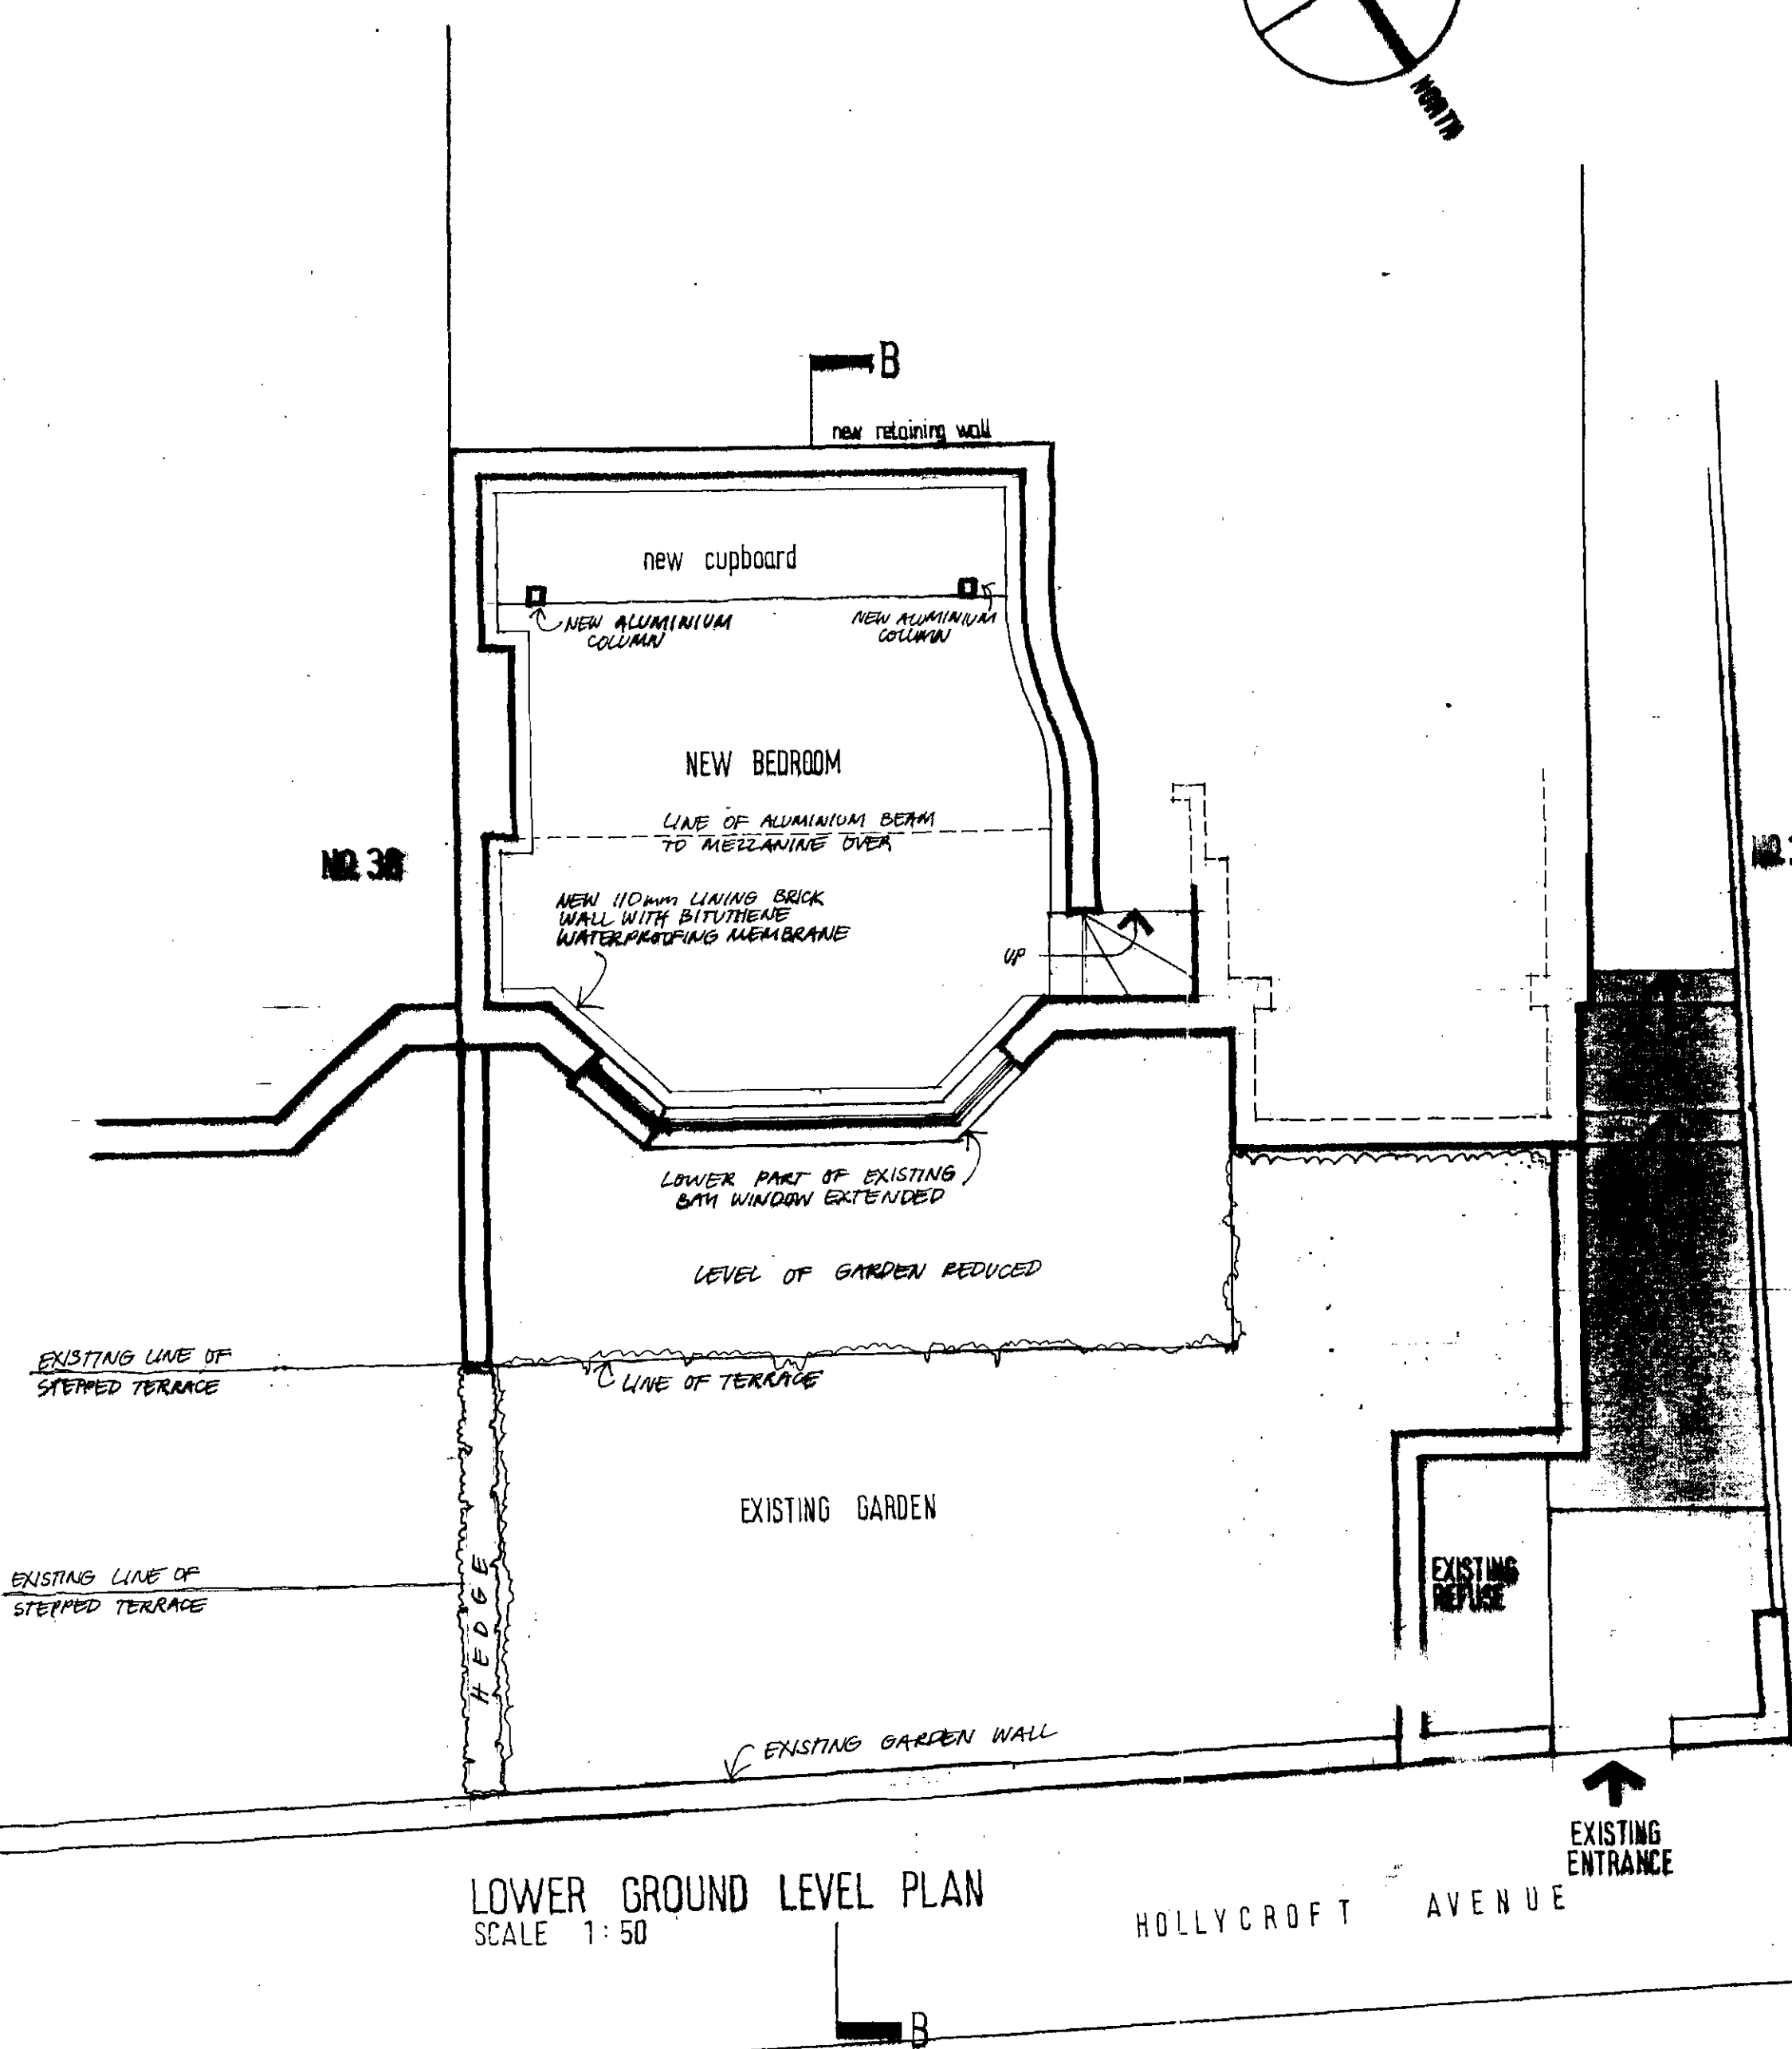


LONDON BOROUGH OF CAMDEN
PLANNING AND COMMUNICATIONS
DEPARTMENT
21 JUL 1997 (A.M.)
RECEIVED
ACK. REF. TO:

SCHEME 2

36 HOLLYCROFT AVENUE NW3	
	01
LEVY BENJAMIN HORVITCH LTD INCORPORATING ARCHITECTURAL DESIGN ASSOCIATES	1:50 JUNE 8
16 HOLLY BUSH VALE HAMPSTEAD LONDON NW3 6TX TELEPHONE 01-435 9016-7-8	

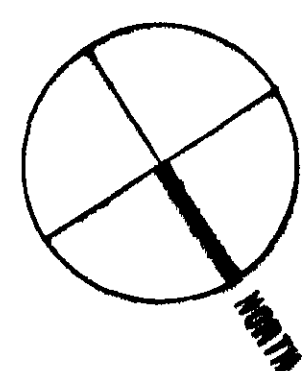


NORTH ELEVATION

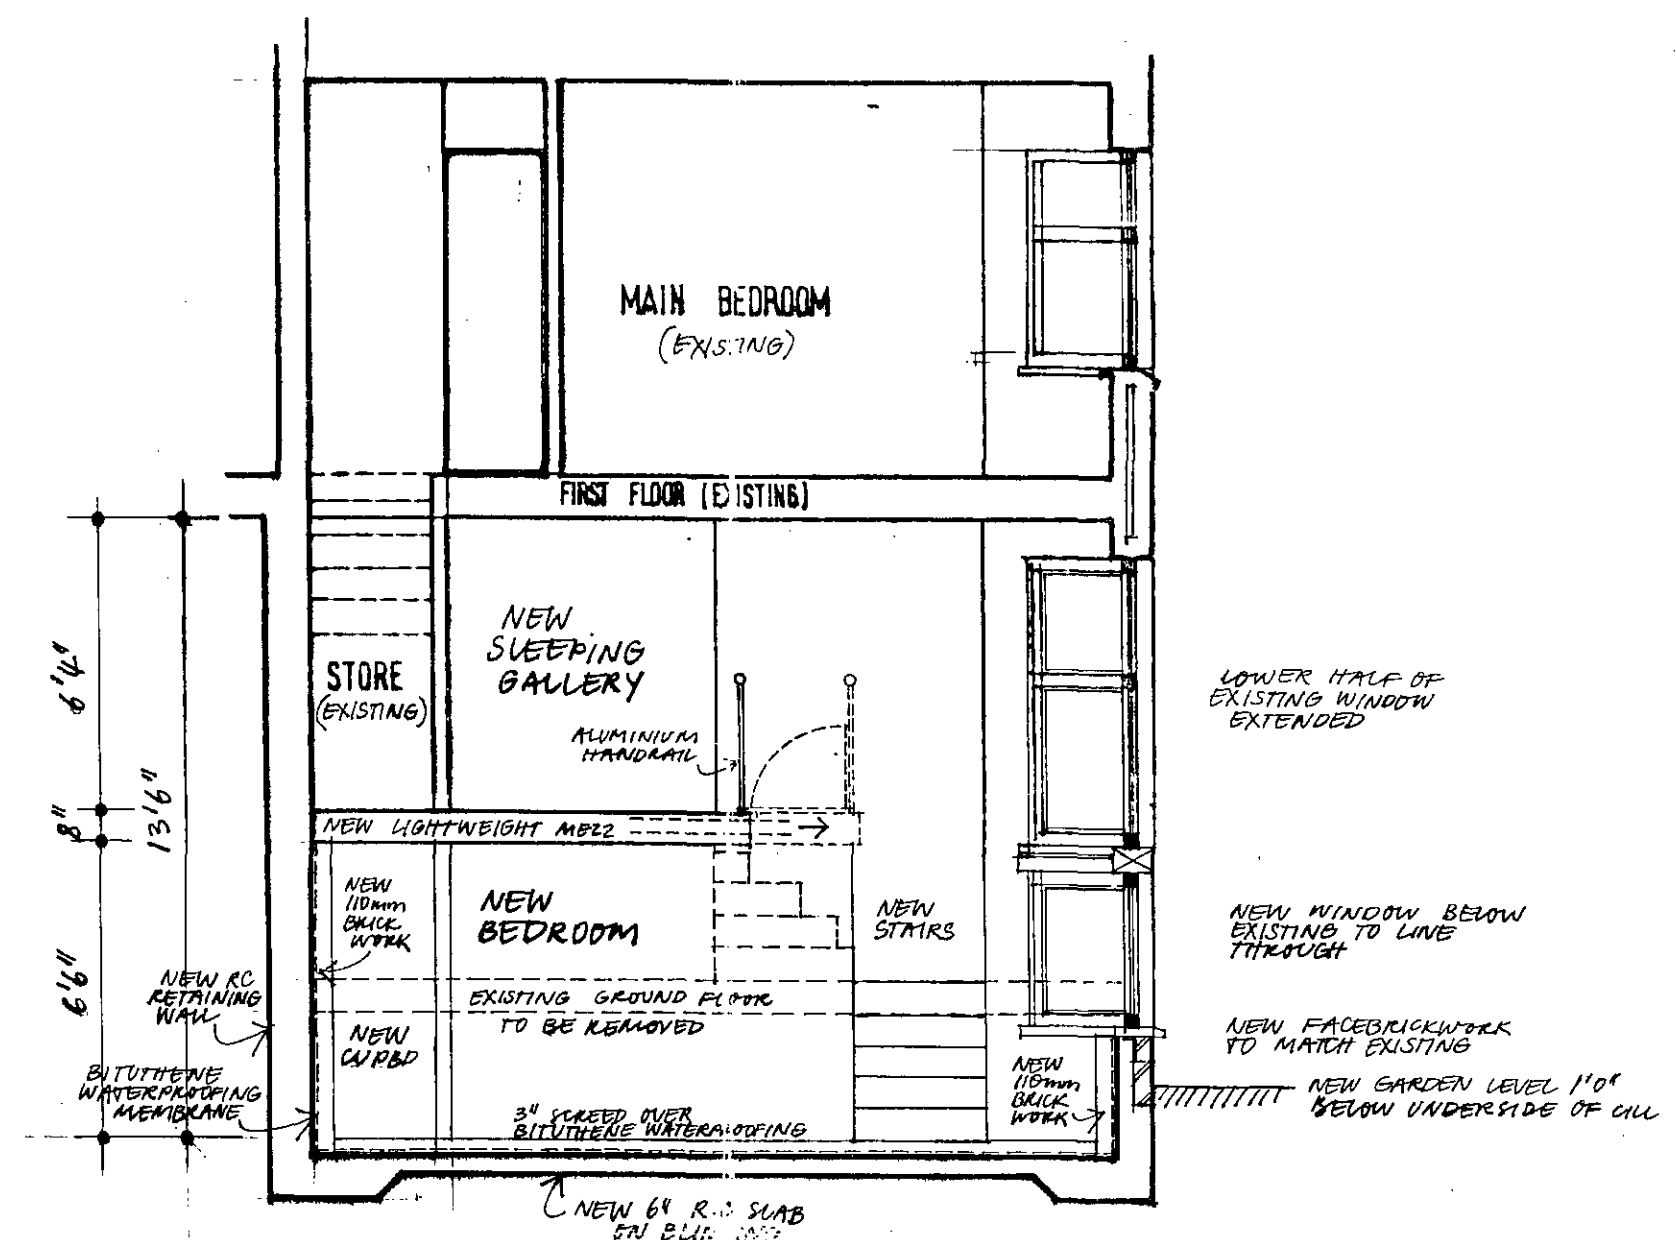

SECTION B-B

1TP8702026

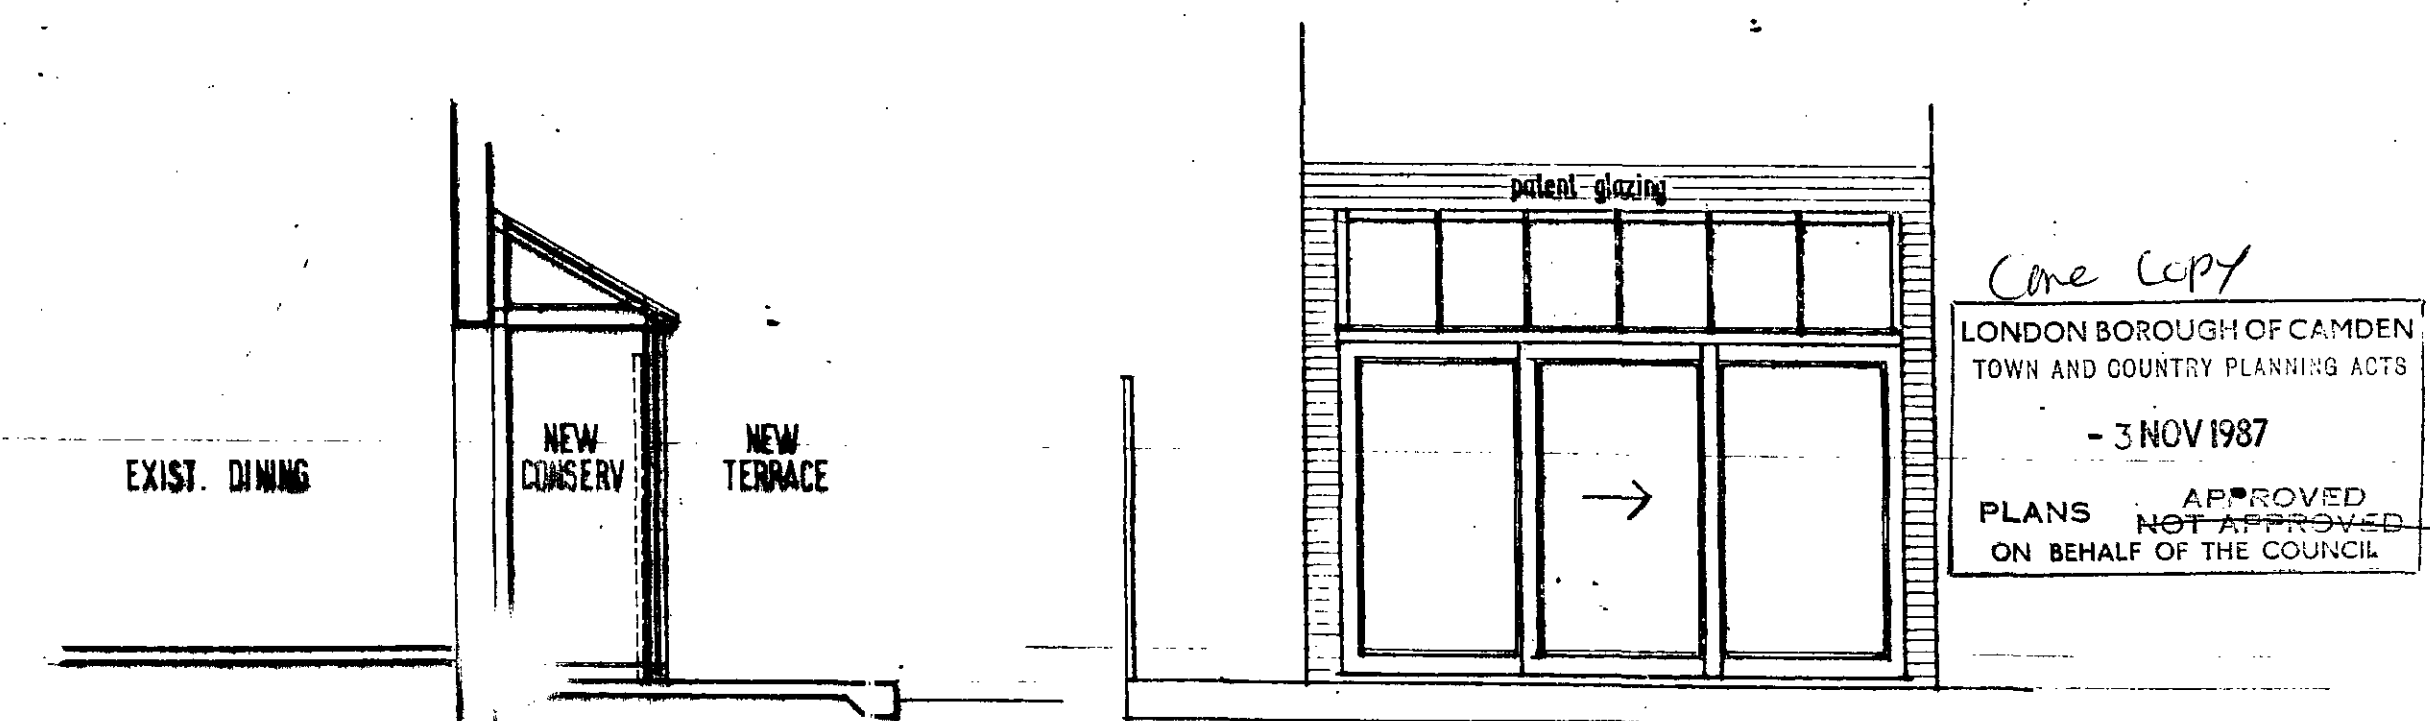

SECTION C-C

SOUTH WEST ELEVATION

SCHEME 2

One Copy
LONDON BOROUGH OF CAMDEN
TOWN AND COUNTRY PLANNING ACTS
- 3 NOV 1987
PLANS APPROVED
NOT APPROVED
ON BEHALF OF THE COUNCIL

LONDON BOROUGH OF CAMDEN
PLANNING AND BUILDING CONTROL
DEPARTMENT
21 GILBERT SQUARE
RECEIVED
ACK. REF. TO:

36 HOLLYCROFT AVENUE NW3	
	02
LEVY BENJAMIN HORVITCH LTD	1:50
INCORPORATING ARCHITECTURAL DESIGN ASSOCIATES	JUNE 87
16 HOLLY BUSH VALE HAMPSTEAD LONDON NW3 6TX TELEPHONE 01-435 8016-7-8	