



TP 8804475

THIS DRAWING IS NOT TO BE SCALED : ALL DIMENSIONS TO BE VERIFIED



REAR ELEVATION



SIDE ELEVATION

TP0004475

TP0004475

LONDON BOROUGH OF CAMDEN
PLANNING AND TRANSPORT
DEPARTMENT
6 OCT 1988
RECEIVED

THIS DRAWING IS NOT TO BE SCALED: ALL DIMENSIONS TO BE VERIFIED

40 HOLLYCROFT AVENUE

DAVID & MARCIA PURKINIZ

EXISTING ELEVATIONS



JACOB BLACKER
ARCHITECT & PLANNER

5 SHEPHERDS WALK
LONDON NW3

01-794 4376

scale 1:50
date AUG. 88

635/02

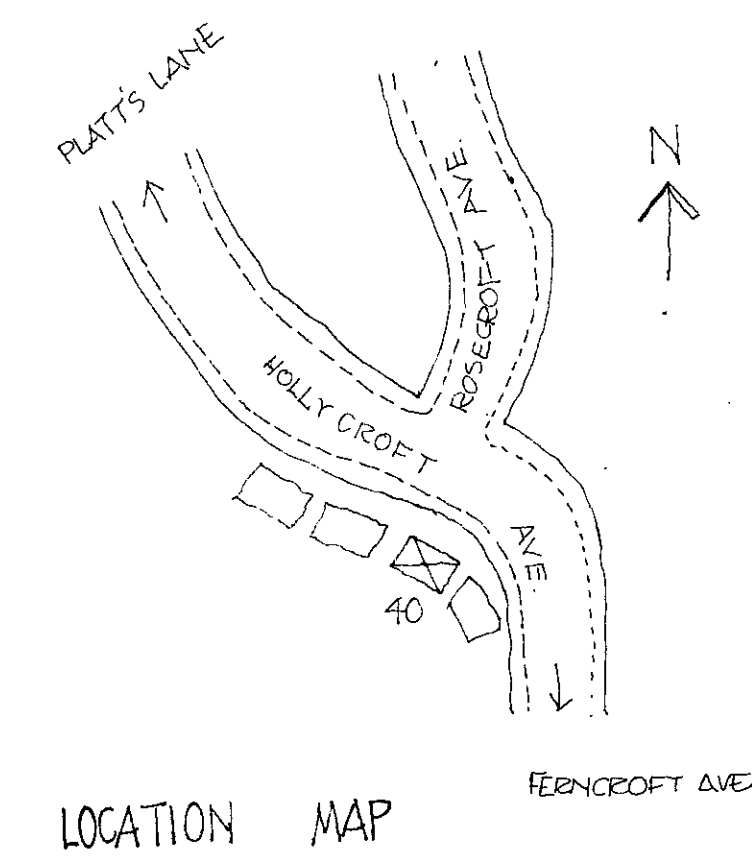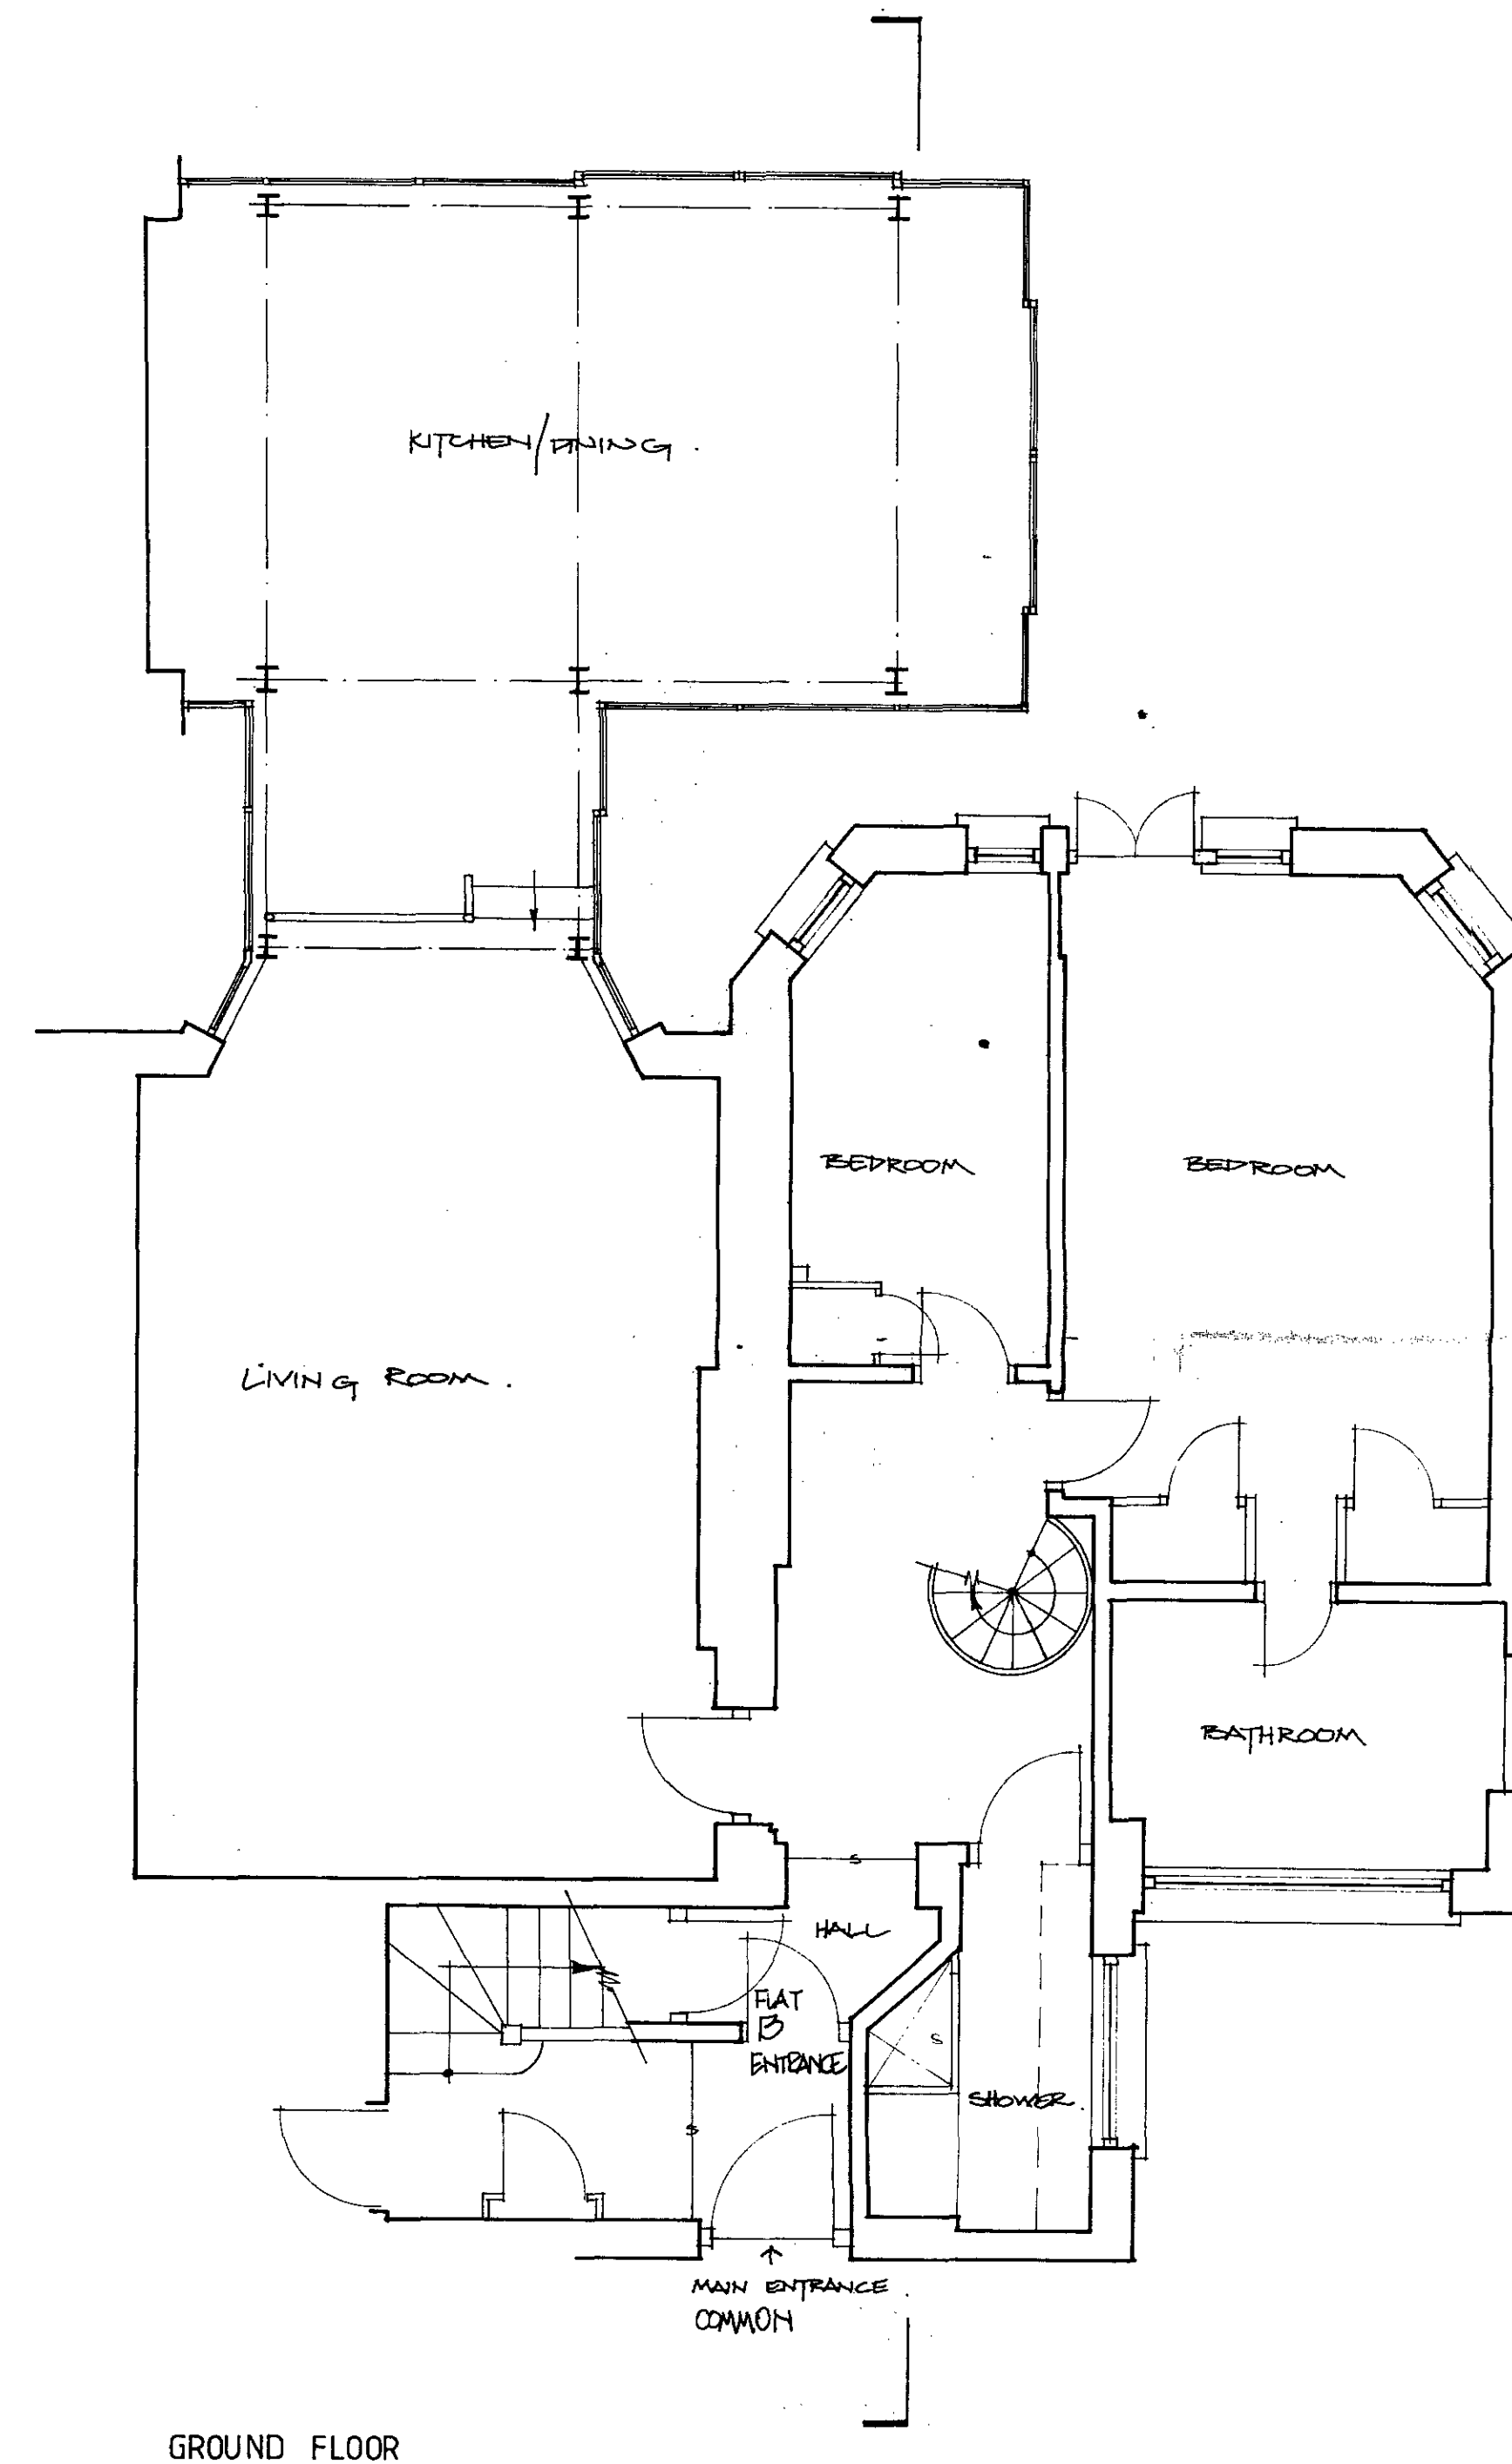

P 8864470

LONDON BOROUGH OF CAMDEN
PLANNING AND TRANSPORT
DEPARTMENT
6 OCT 1988
RECEIVED

TP 8804475

40 HOLLYCROFT AVENUE

DAVID & MARCIA PURKEWITZ

GROUND FLOOR EXISTING

JACOB BLACKER
ARCHITECT & PLANNER
5 SHEPHERDS WALK
LONDON NW3

scale 1:50
date AUG. 88

635/03

THIS DRAWING IS NOT TO BE SCALED: ALL DIMENSIONS TO BE VERIFIED




TP 8884475

TP 8884475

THIS DRAWING IS NOT TO BE SCALED: ALL DIMENSIONS TO BE VERIFIED

635/04

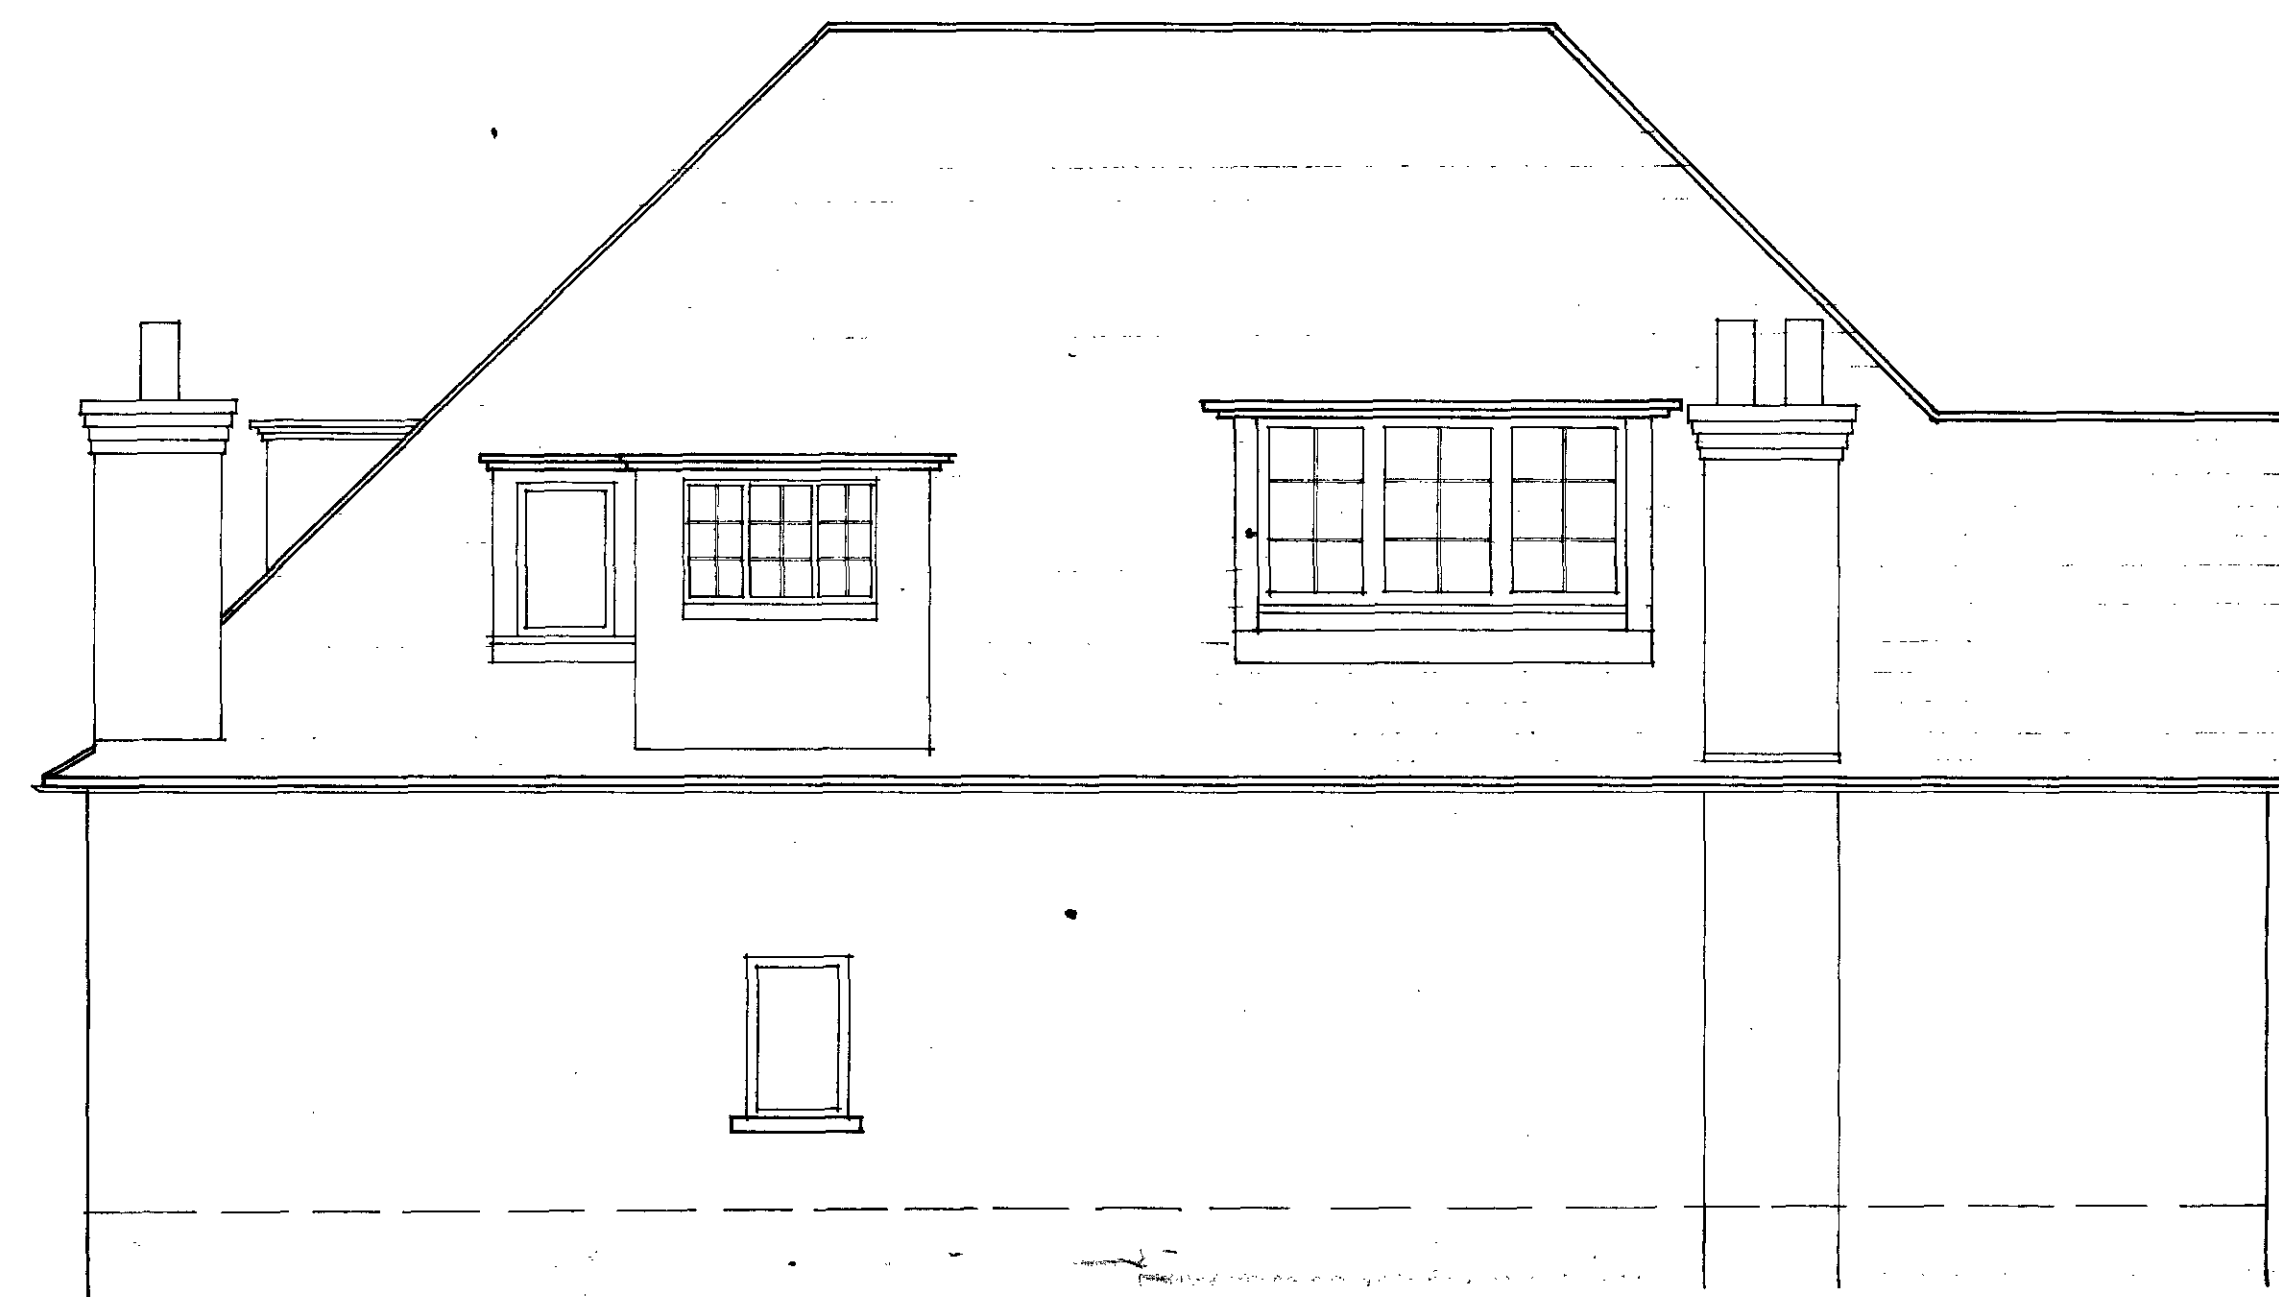

TP 8884475

TP0004475

LONDON BOROUGH OF CAMDEN
PLANNING AND TRANSPORT
DEPARTMENT
6 OCT 1988
RECEIVED

40 HOLLYCROFT AVENUE

DAVID & MARCIA DUDKEWITZ.



EXISTING ELEVATIONS

JACOB BLACKER
ARCHITECT & PLANNER
5 SHEPHERDS WALK
LONDON NW3

scale 1:50
date AUG. 88.

635/05

THIS DRAWING IS NOT TO BE SCALED: ALL DIMENSIONS TO BE VERIFIED

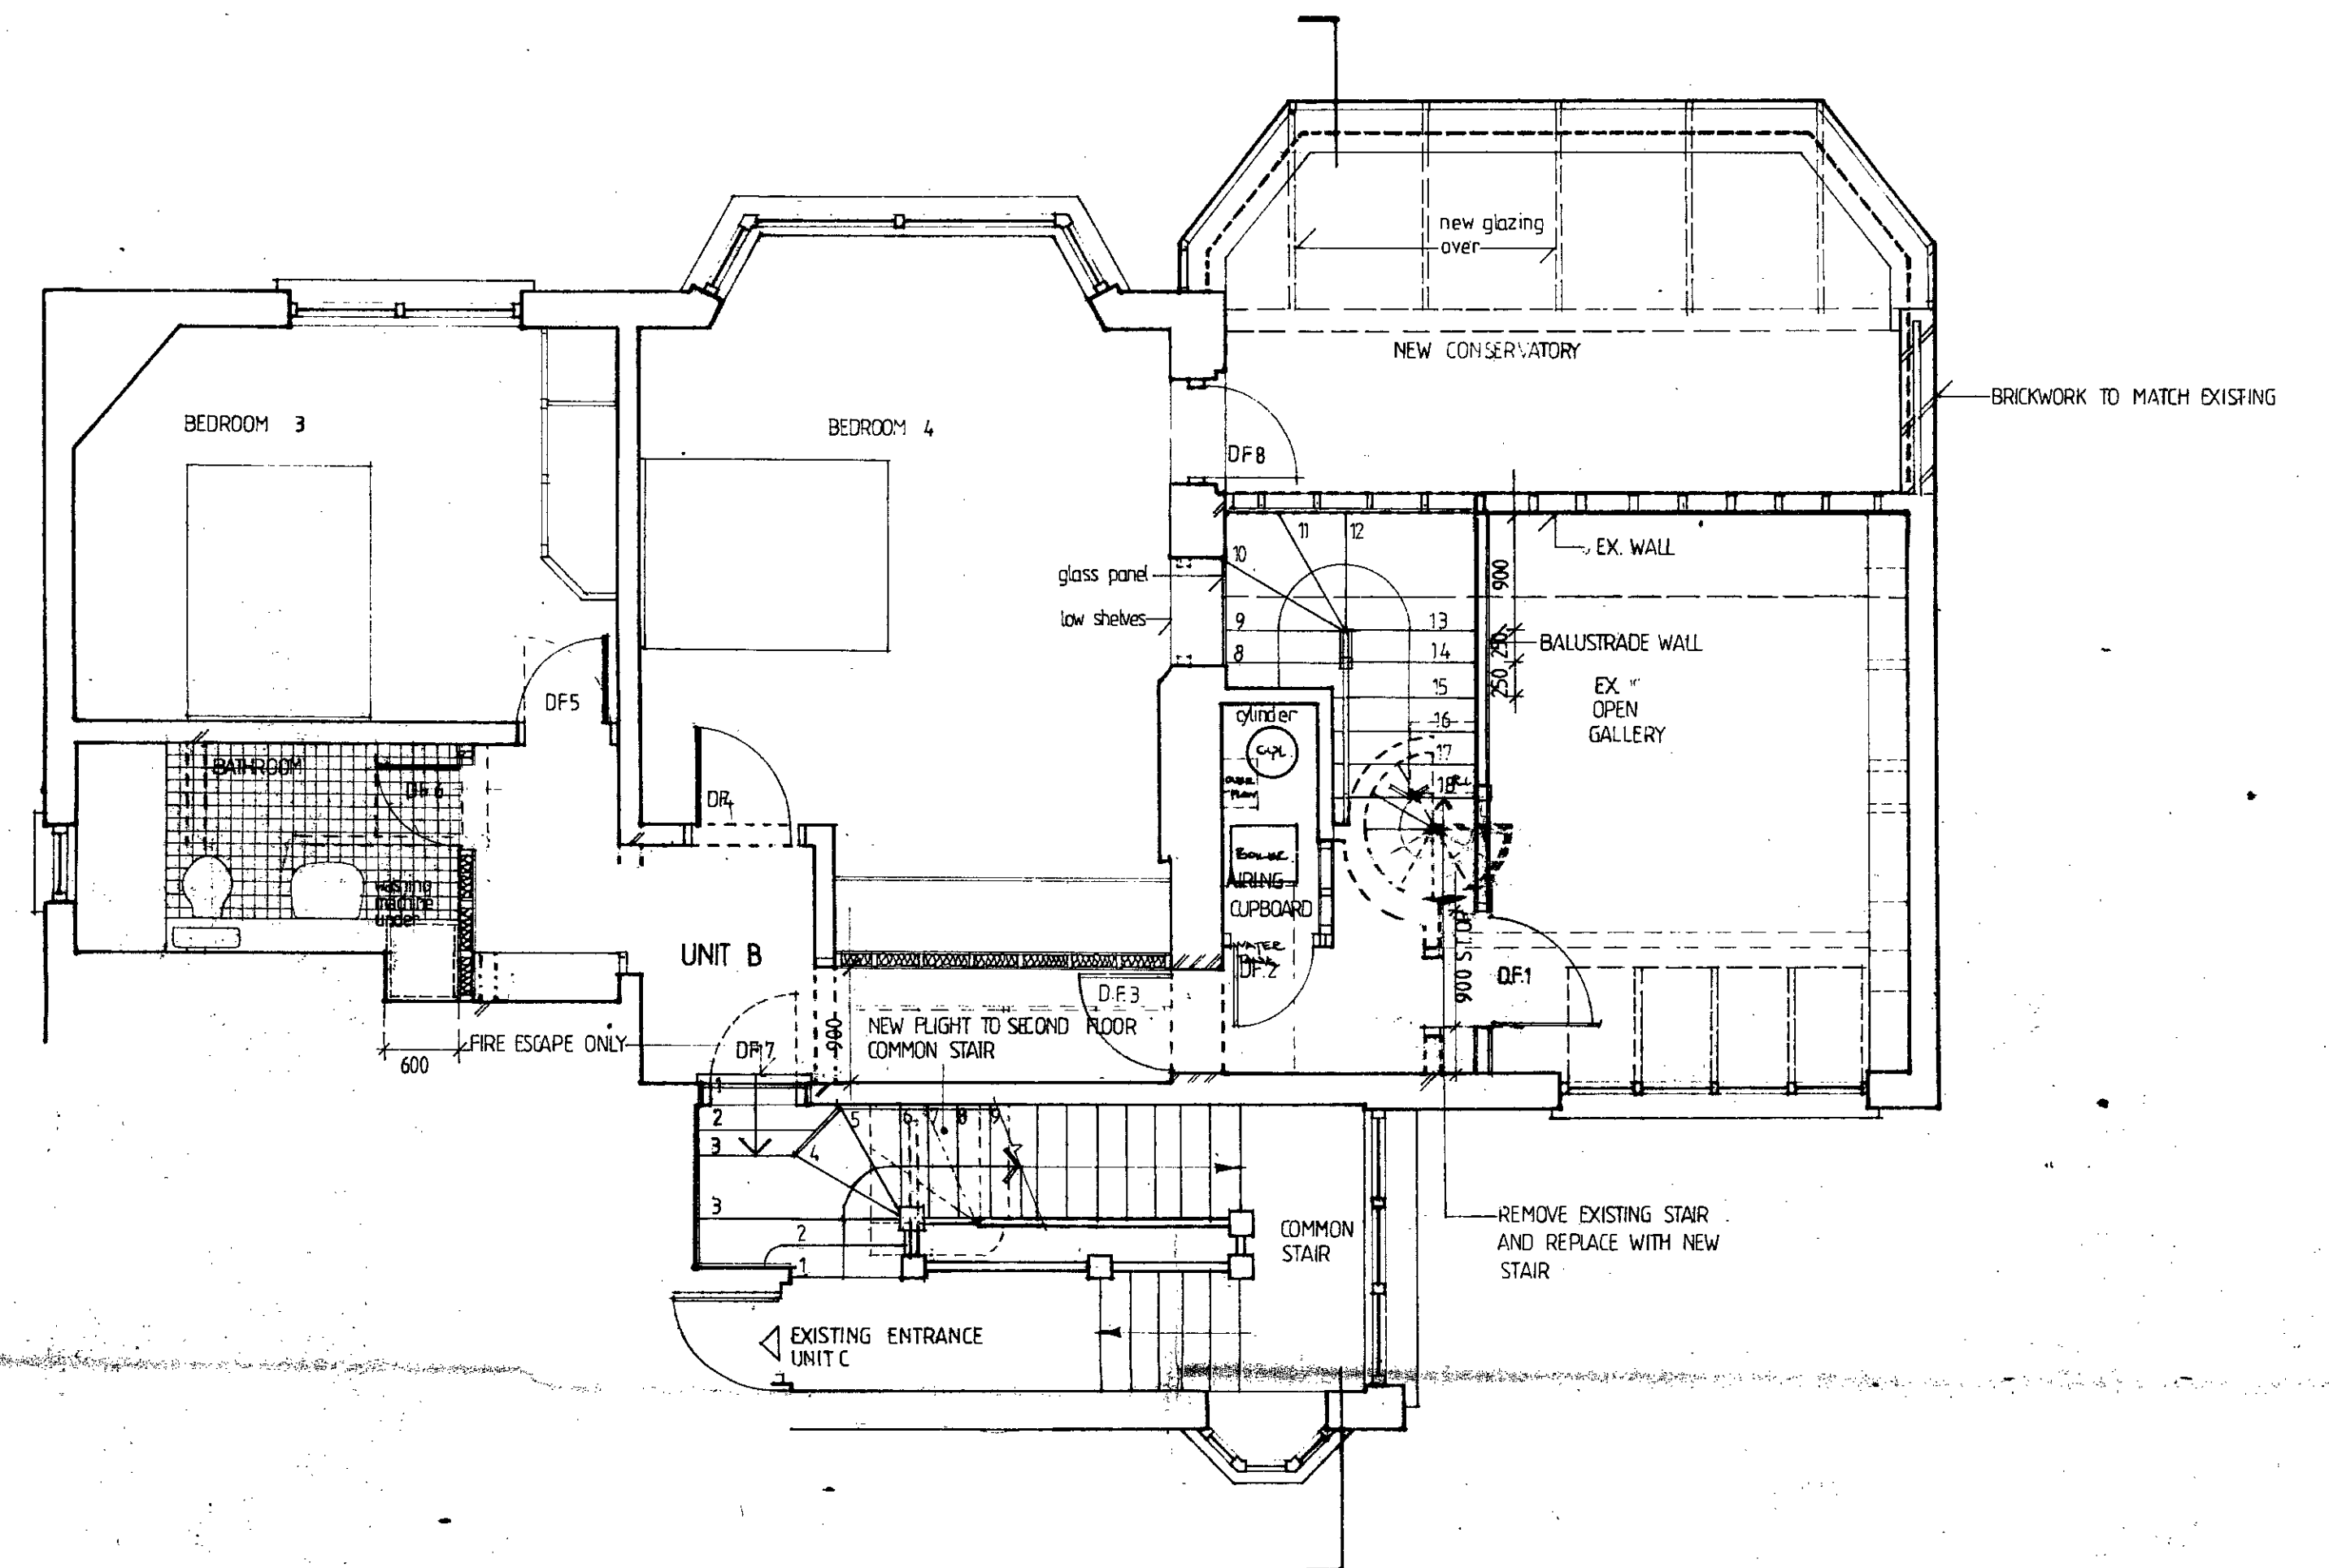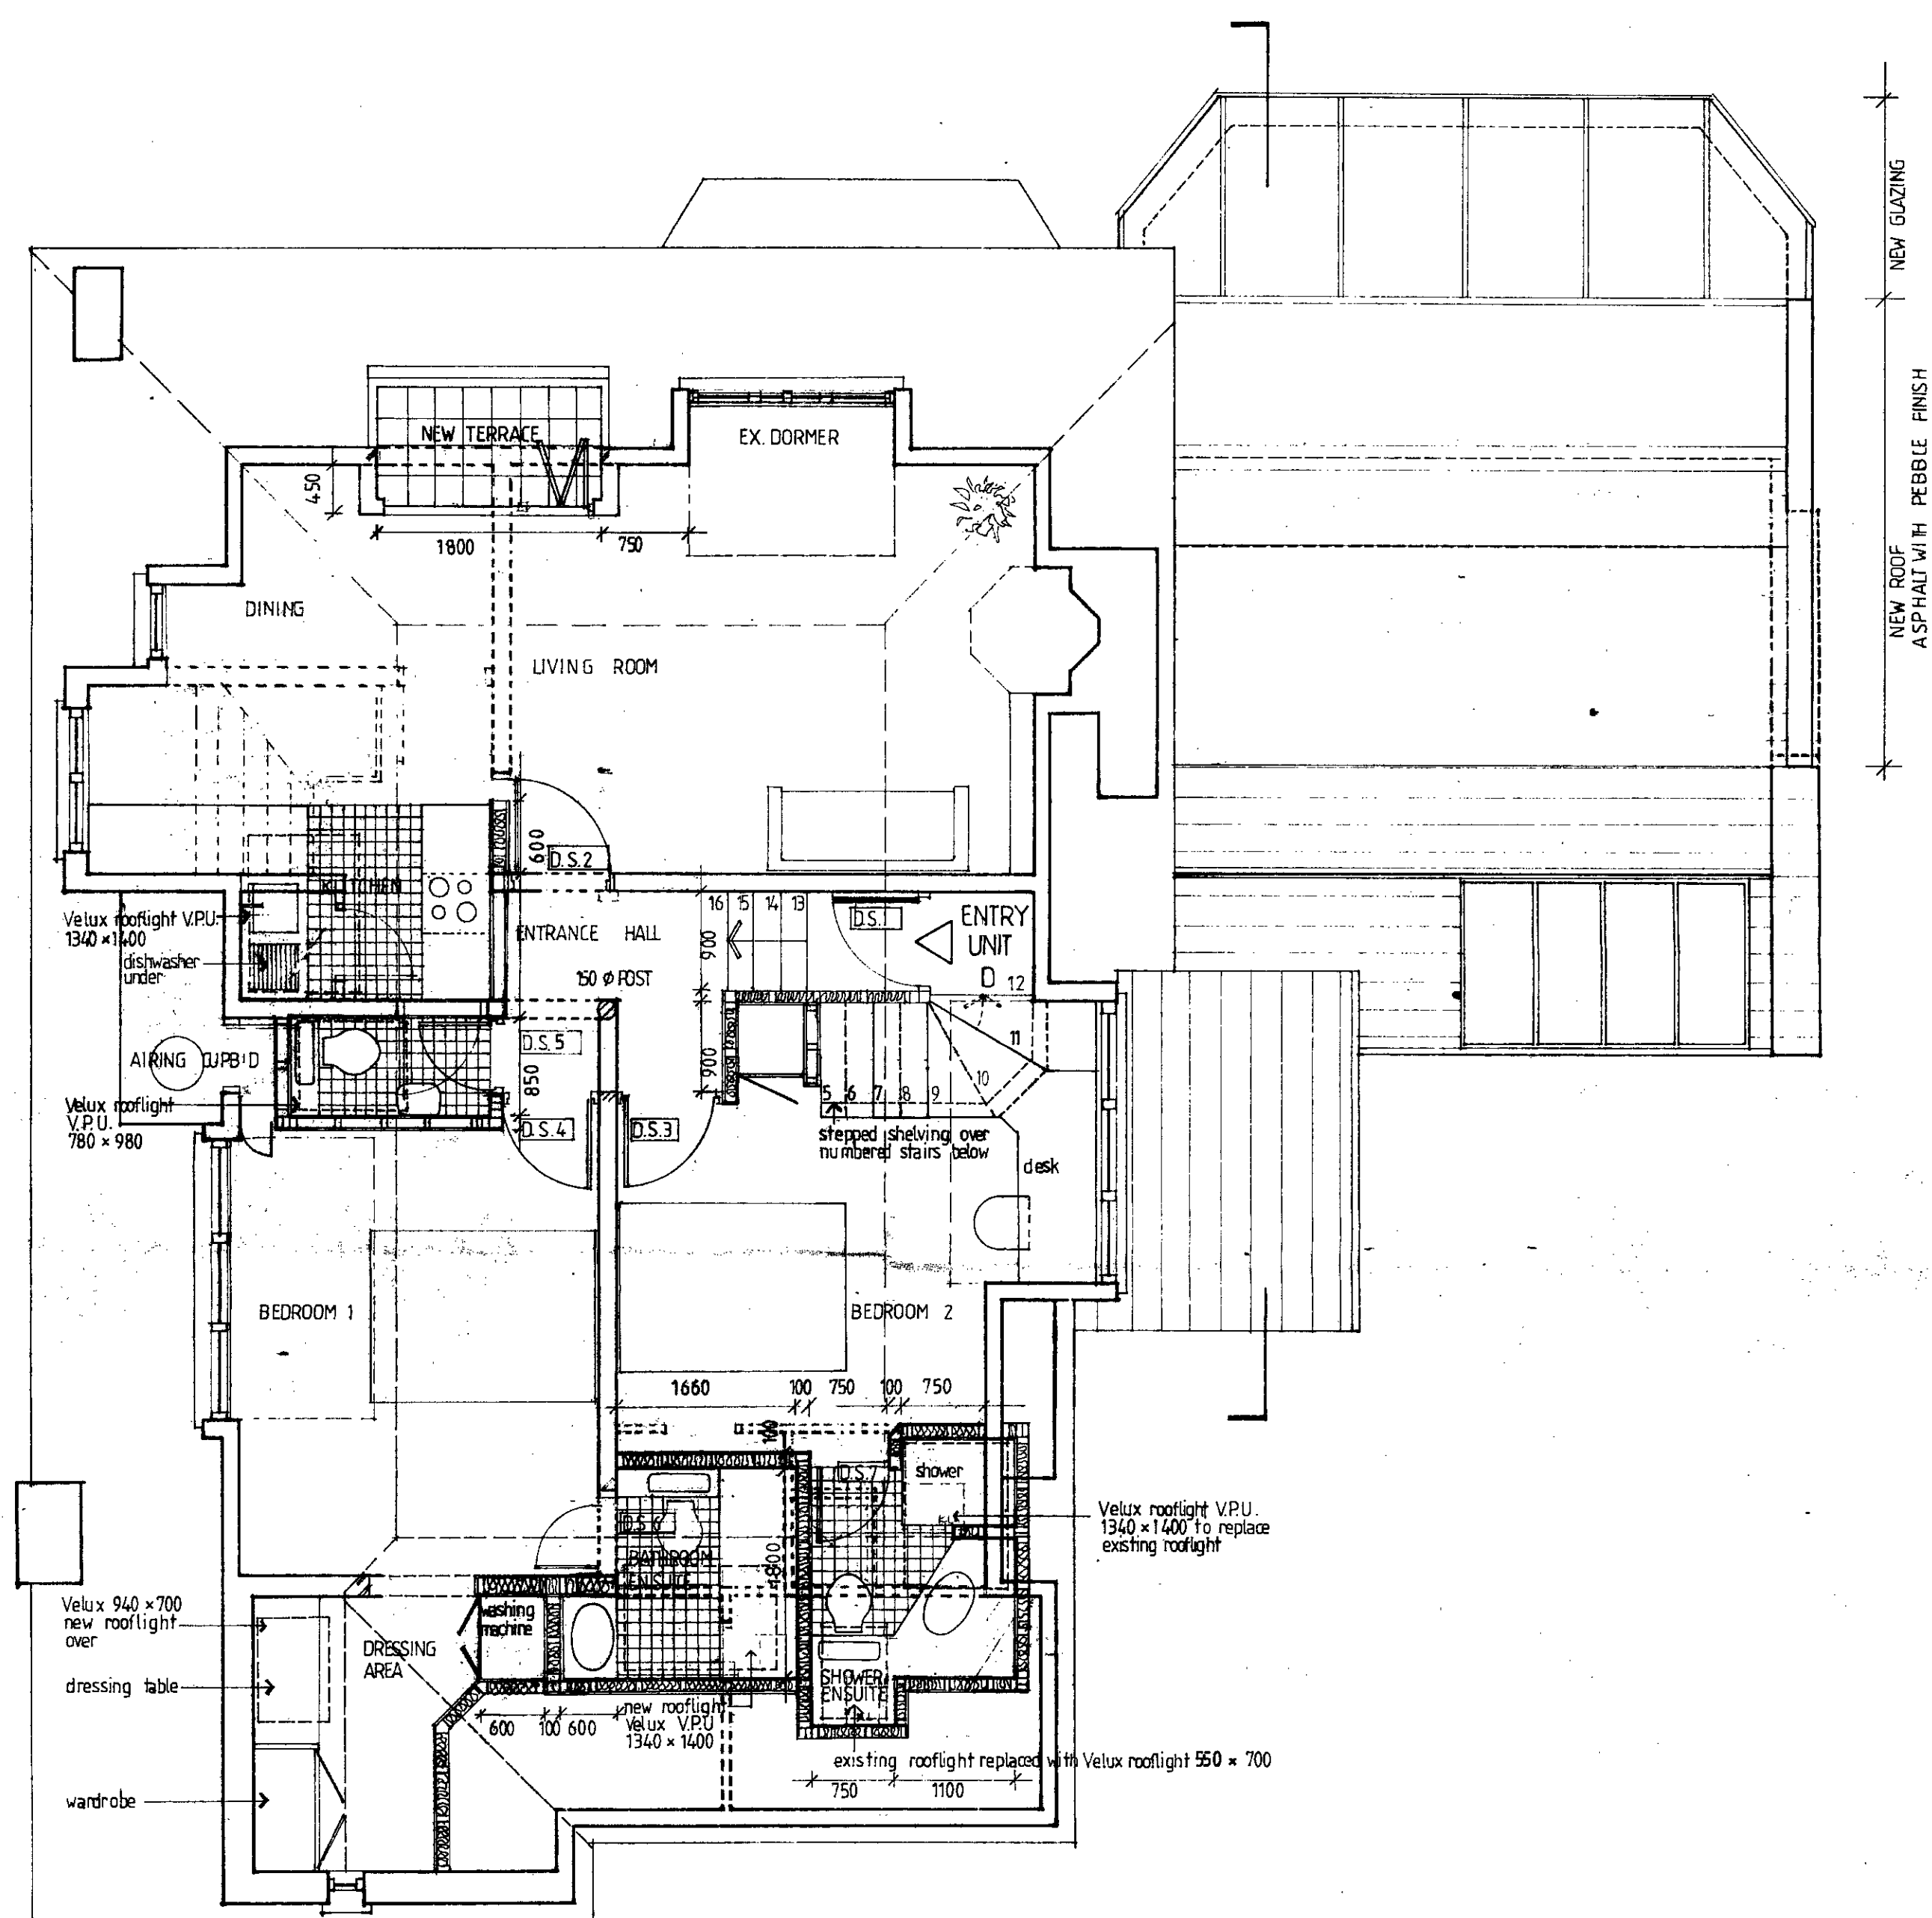

100-380447-111

SECOND FLOOR

FIRST FLOOR

LONDON BOROUGH OF CAMDEN
PLANNING AND TRANSPORT
DEPARTMENT
6 OCT 1988
RECEIVED

TP 8804475

40 HOLLYCROFT AVENUE	JACOB BLACKER ARCHITECT & PLANNER	scale 1:50 date AUG. 88
DAVID & MARCIA PURKEWITZ	5 SHEPHERDS WALK LONDON NW3	635 / 21
SECOND & FIRST FLOOR PROPOSAL	01-794 4376	

THIS DRAWING IS NOT TO BE SCALED: ALL DIMENSIONS TO BE VERIFIED



DE 686448

LONDON BOROUGH OF CAMDEN
PLANNING AND TRANSPORT
DEPARTMENT
6 OCT 1988
RECEIVED

TP 8804475

[illegible]

THIS DRAWING IS NOT TO BE SCALED: ALL DIMENSIONS TO BE VERIFIED

PROPOSED ELEVATIONS

JACOB BLACKER
ARCHITECT & PLANNER
5 SHEPHERDS WALK
LONDON NW3

scale 1:50
date AUG. 88.

635/ 22

