

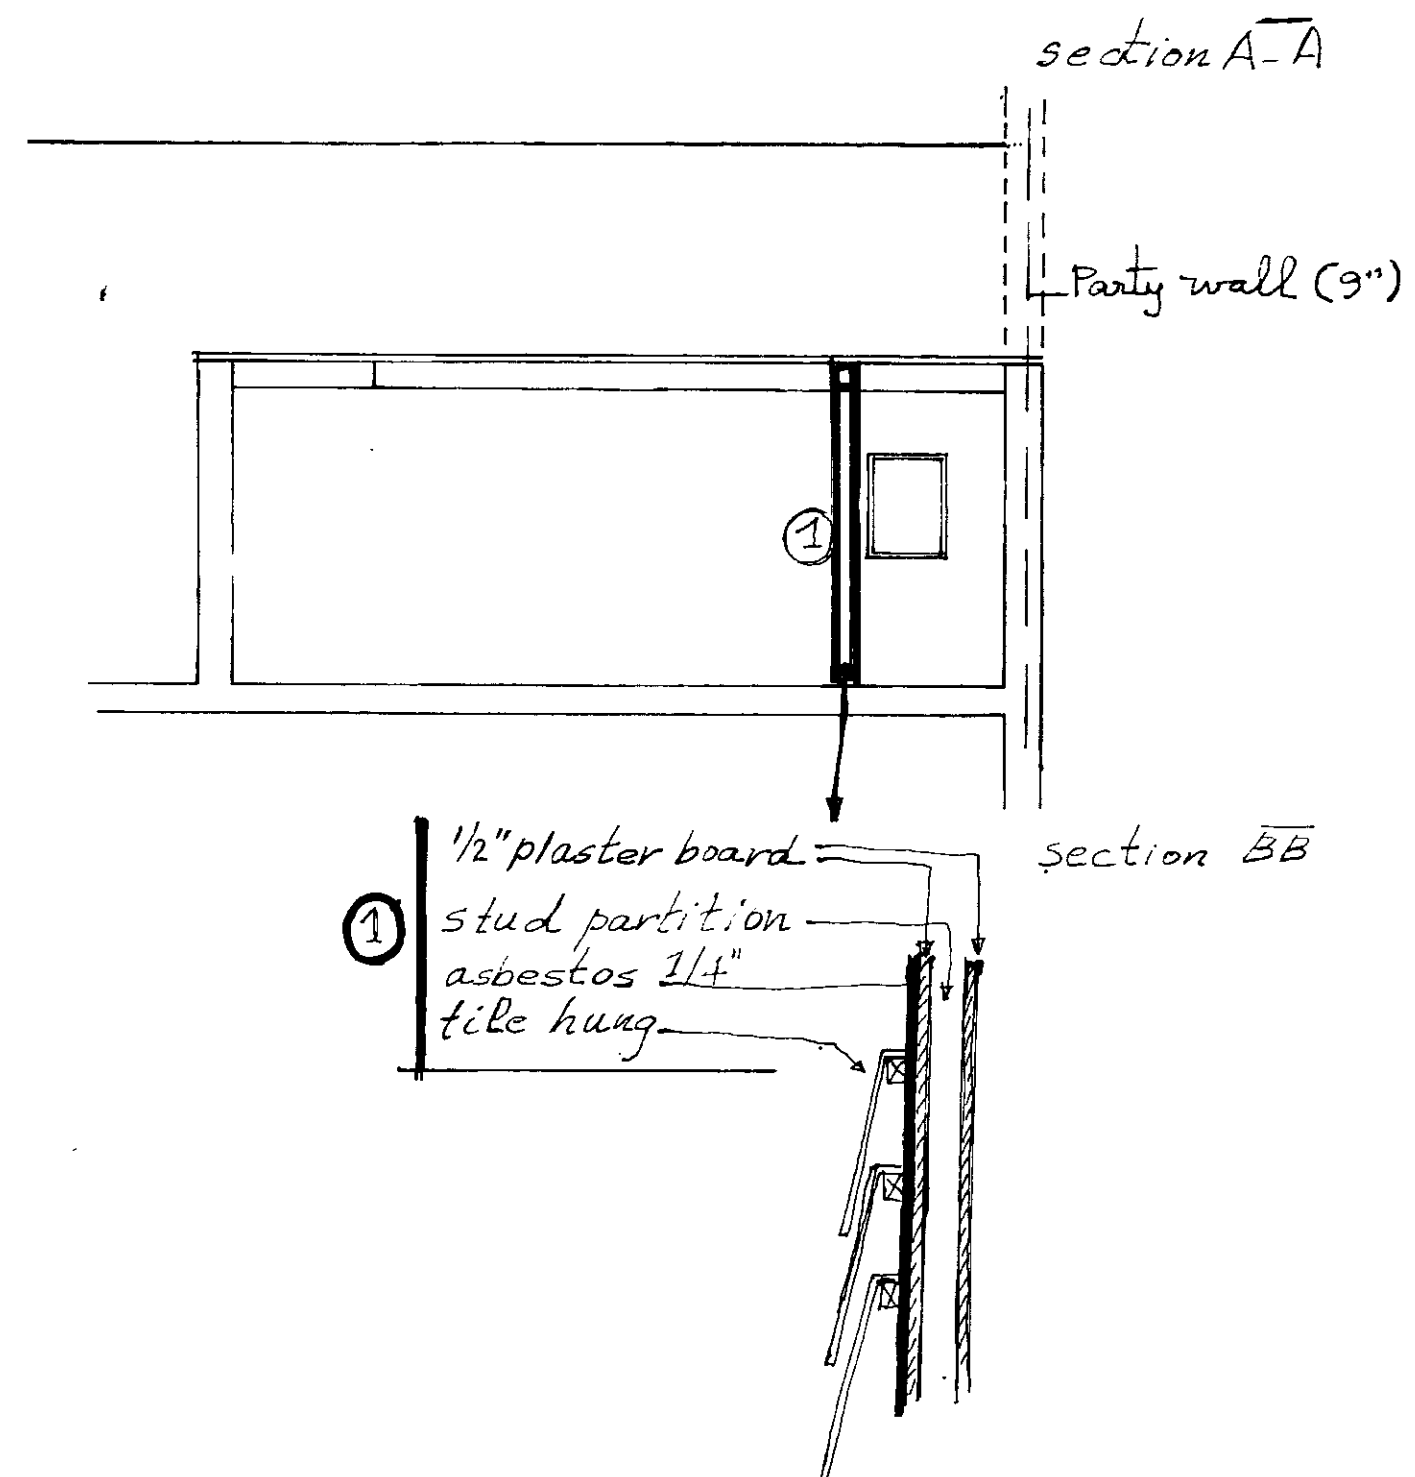
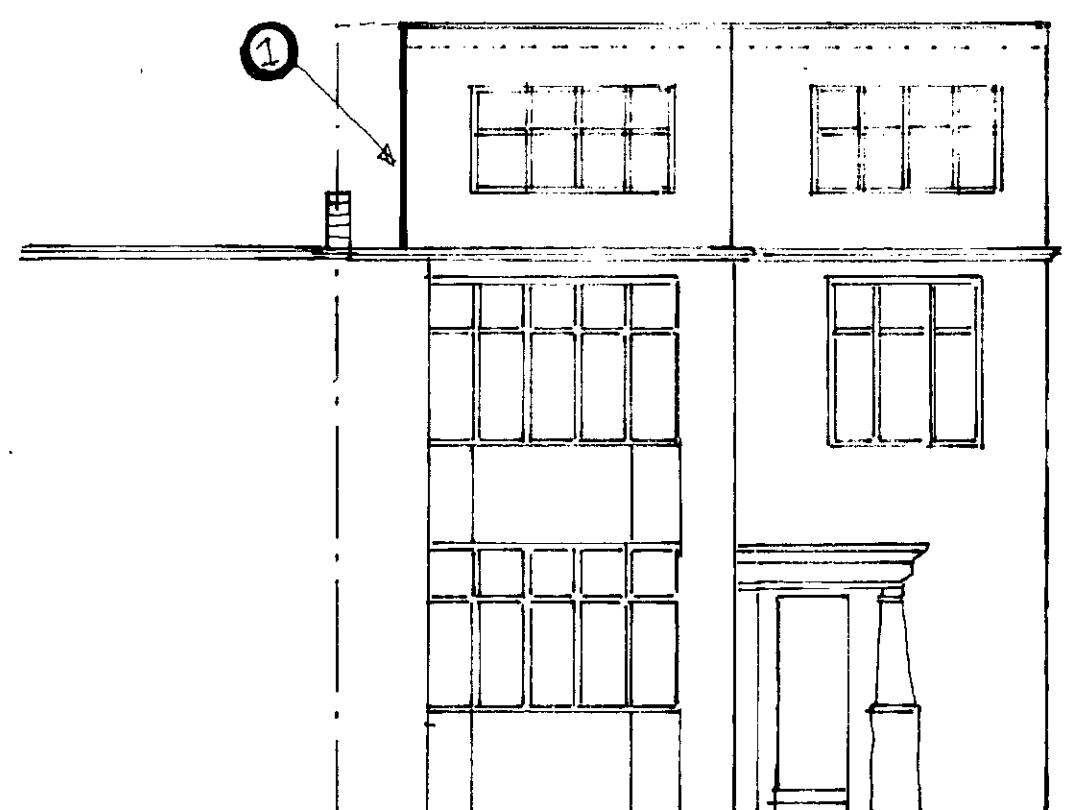
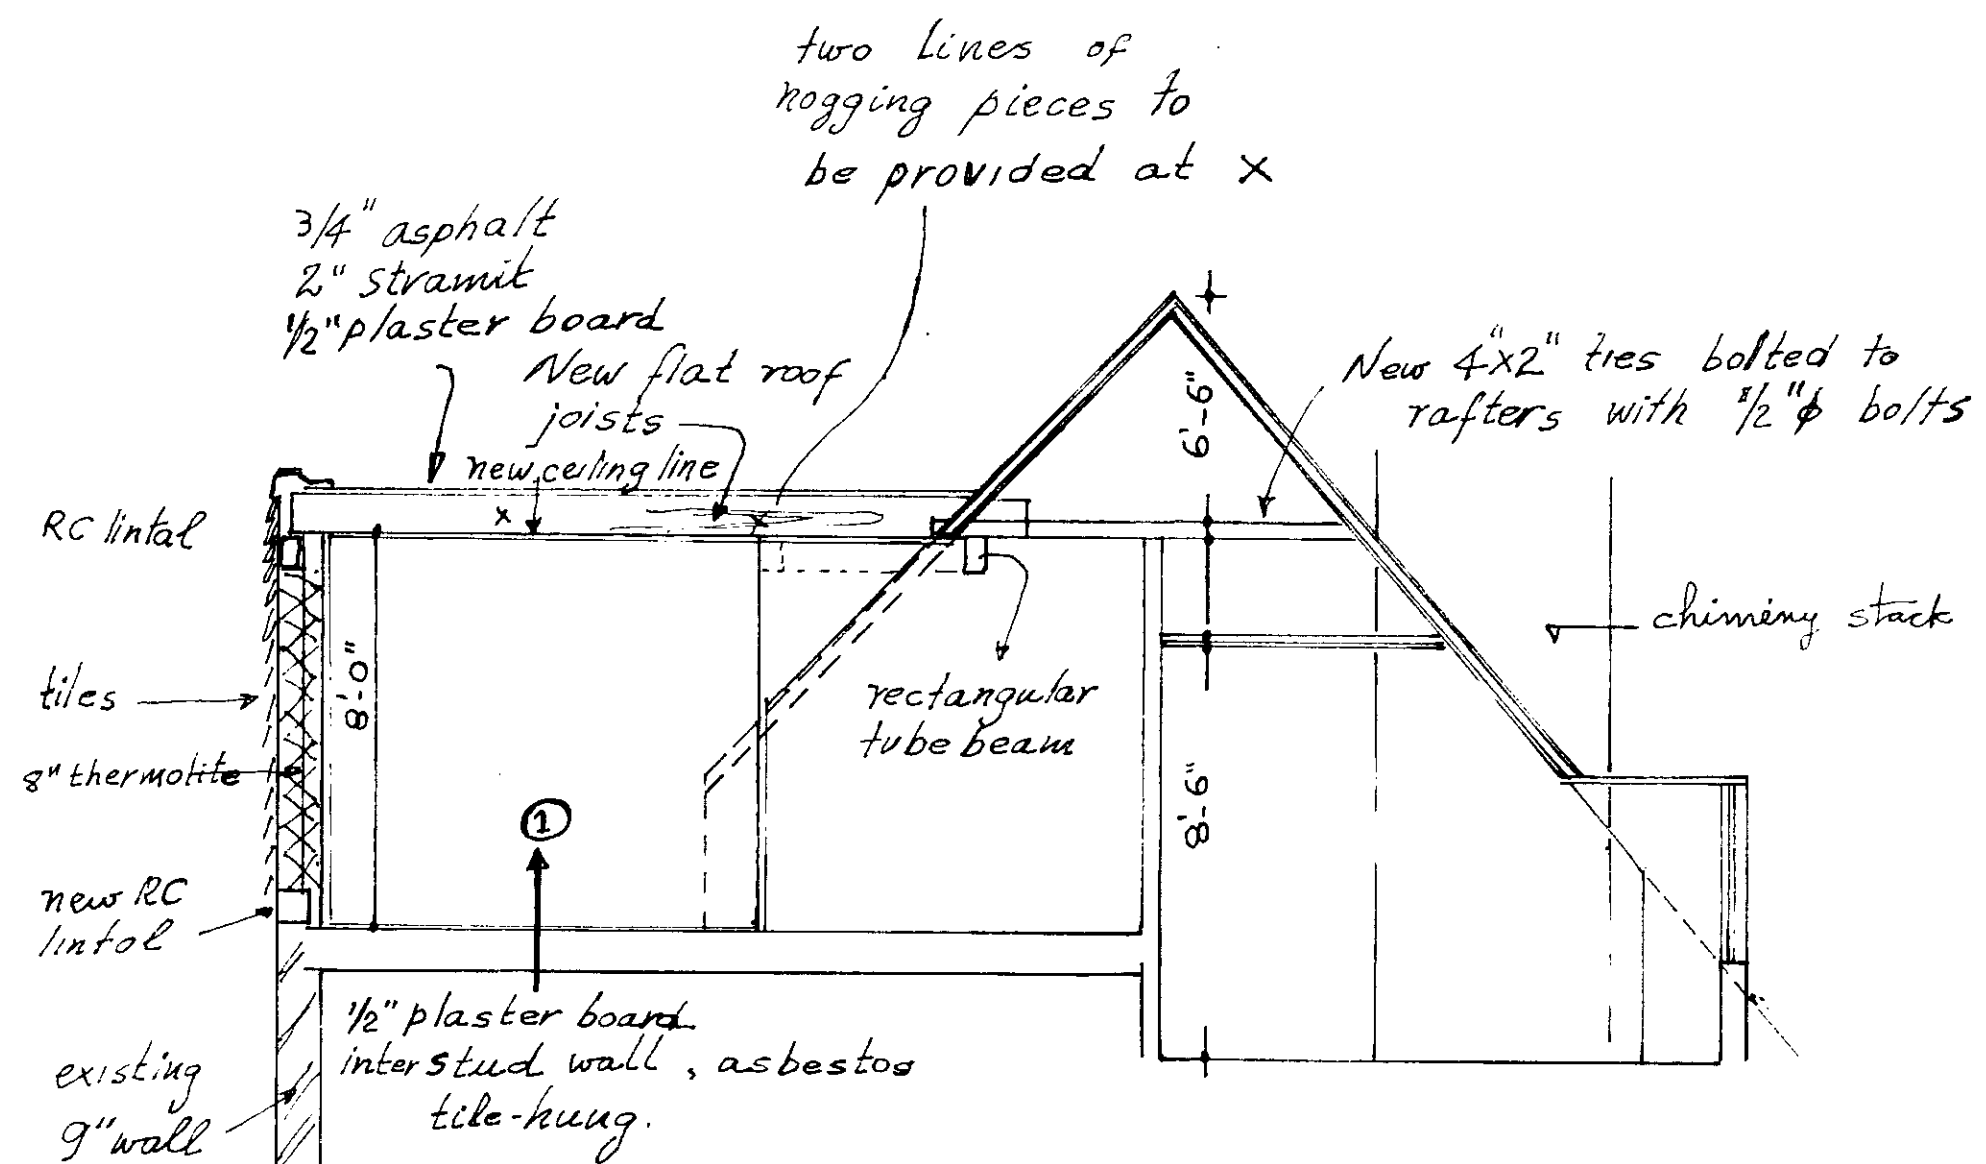
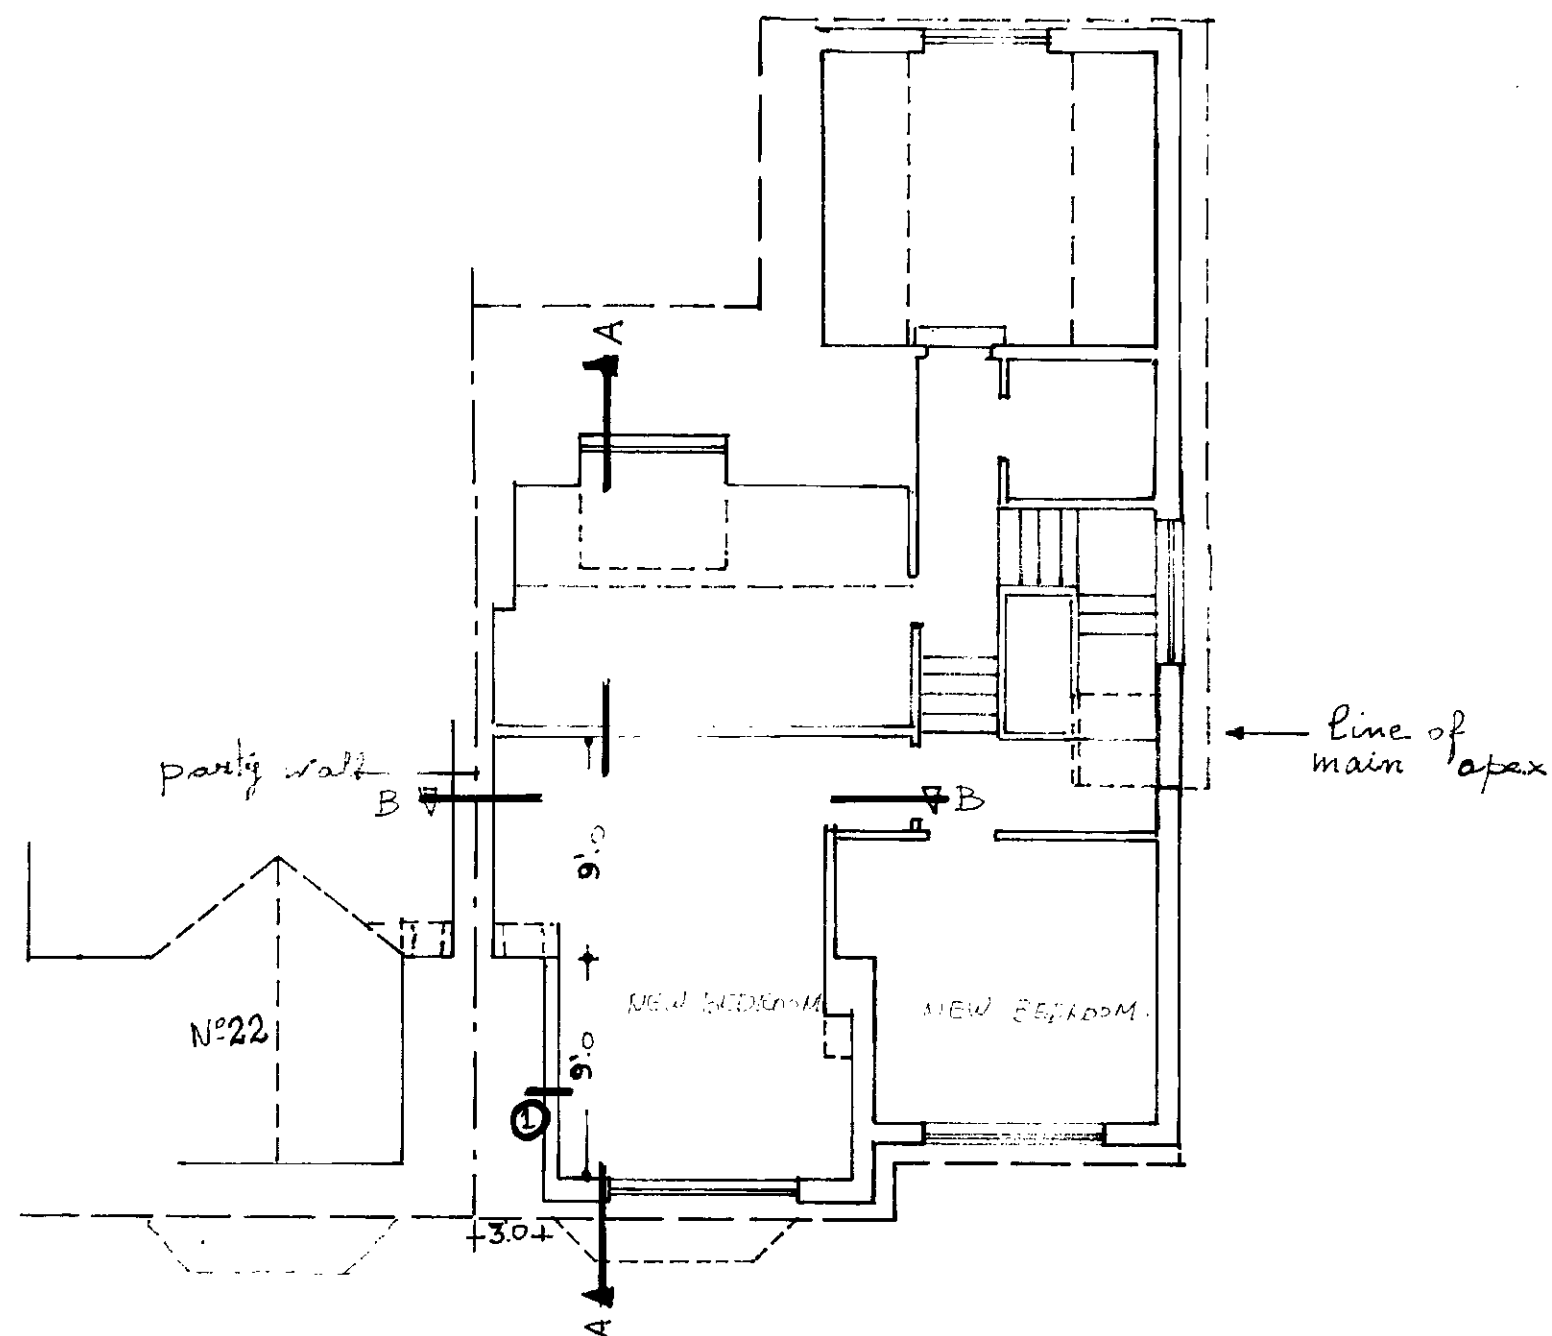



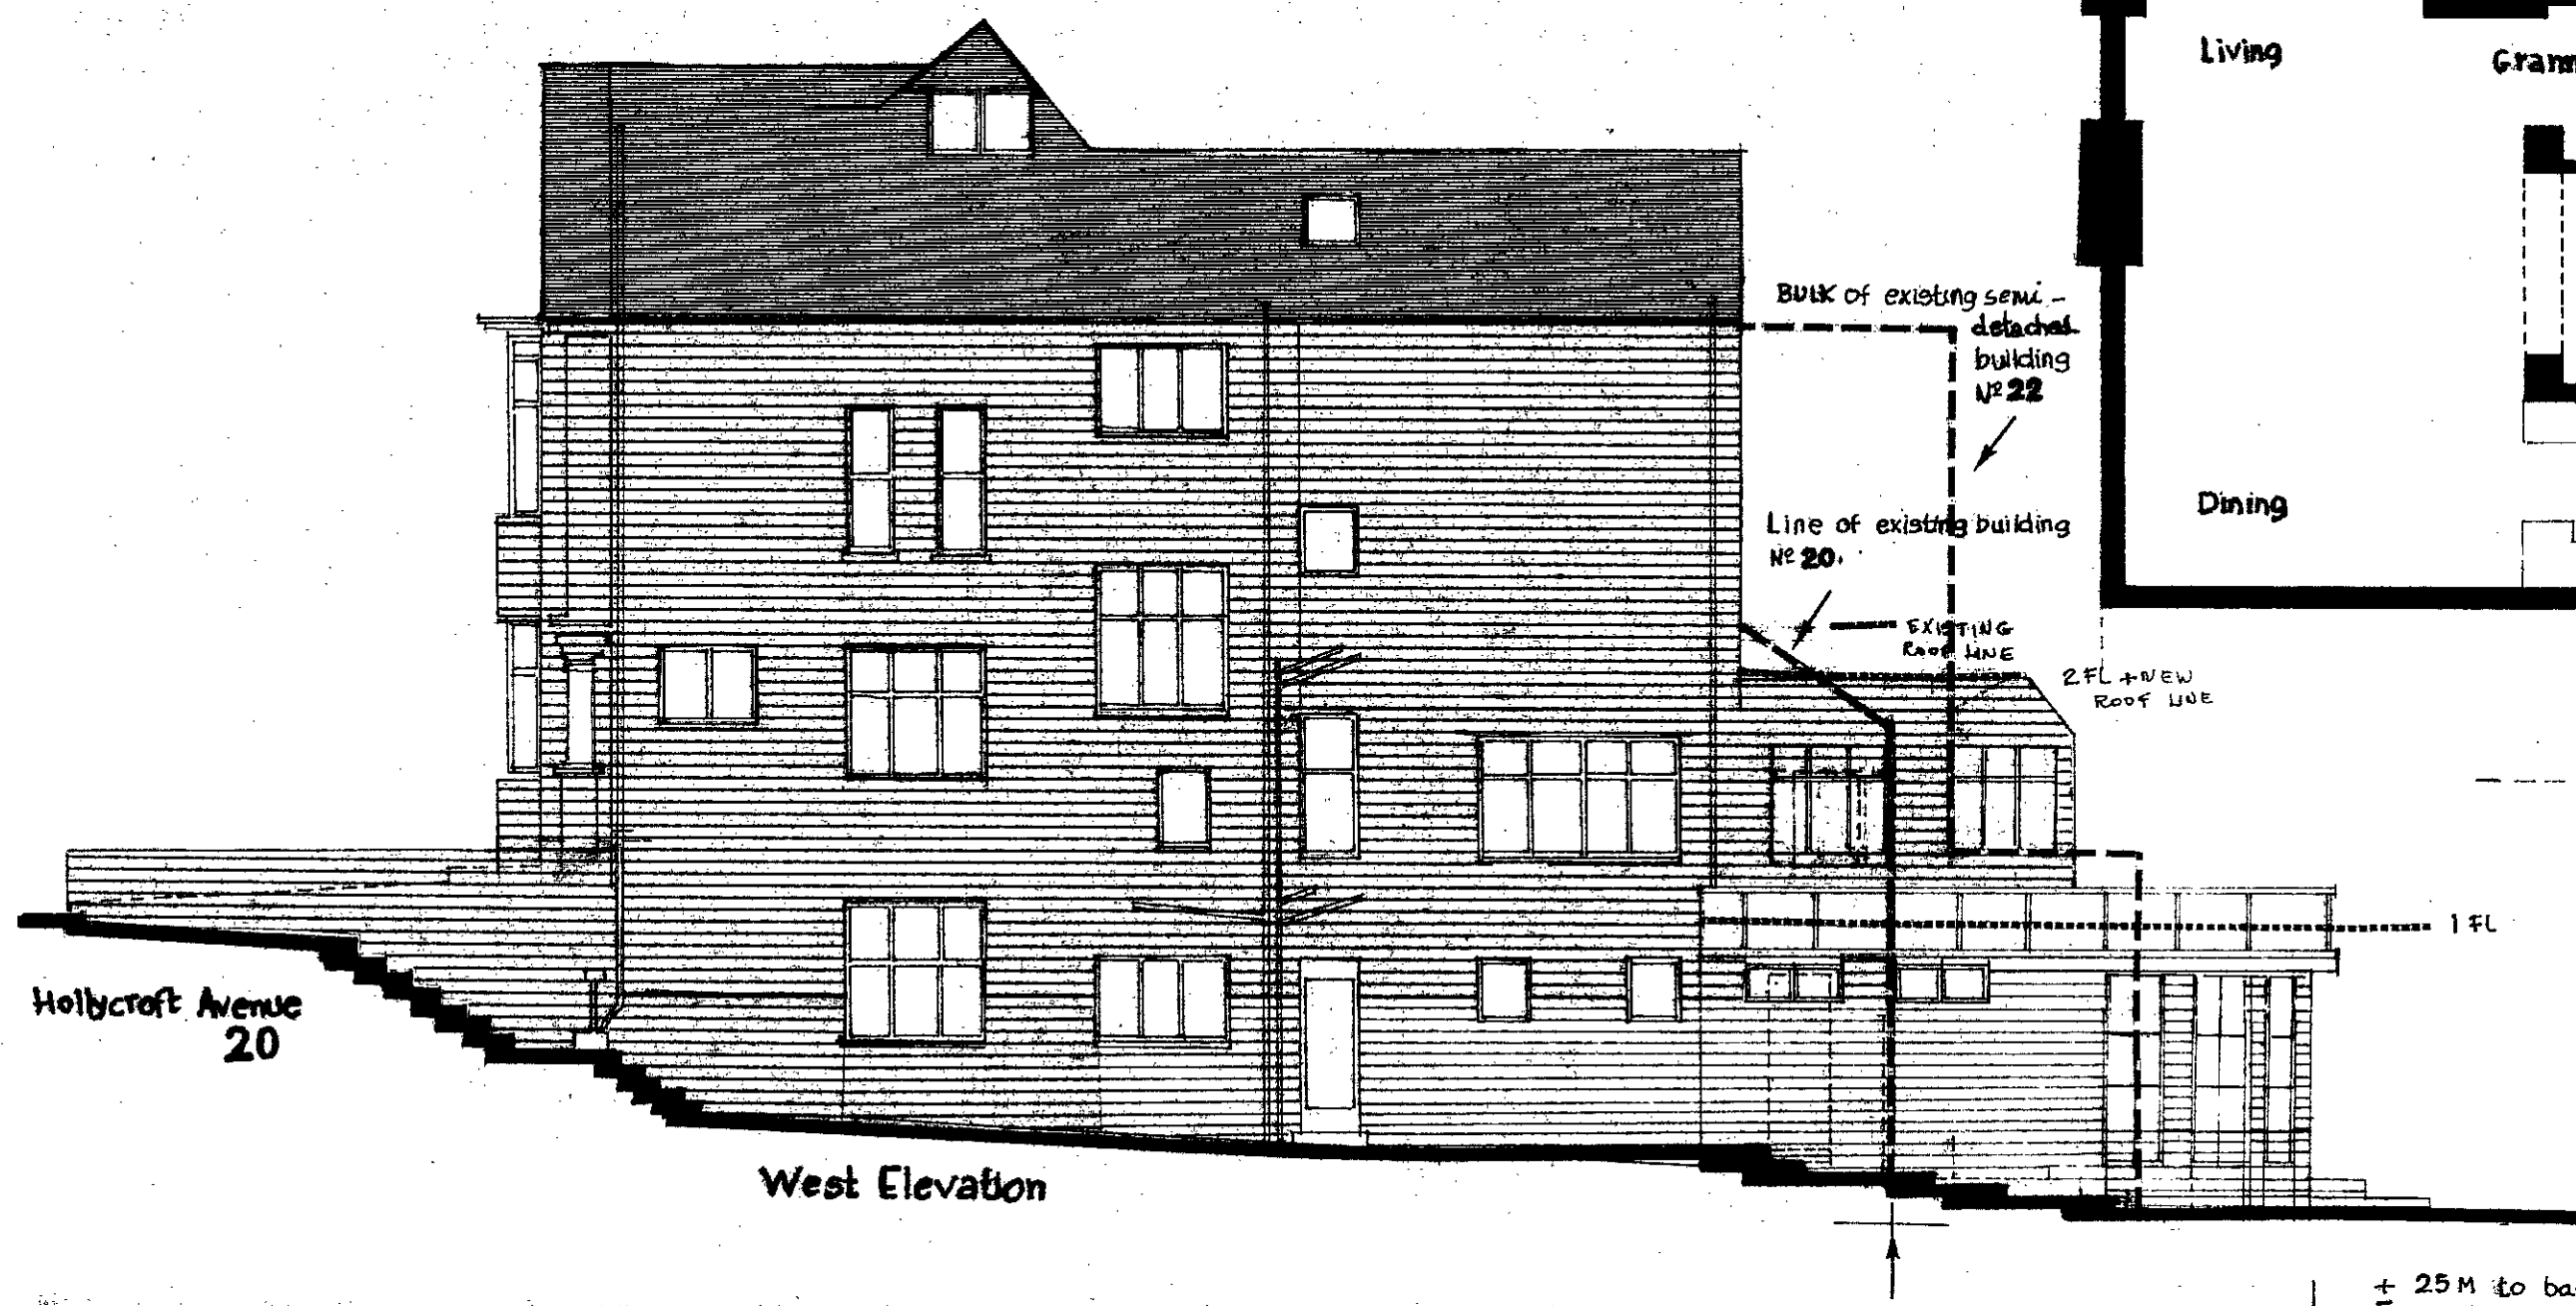


Works of Alterations to 20 Hollycroft Ave
N.W. 3

DRG N° P.H/70/9 L.Z. BRAFMAN

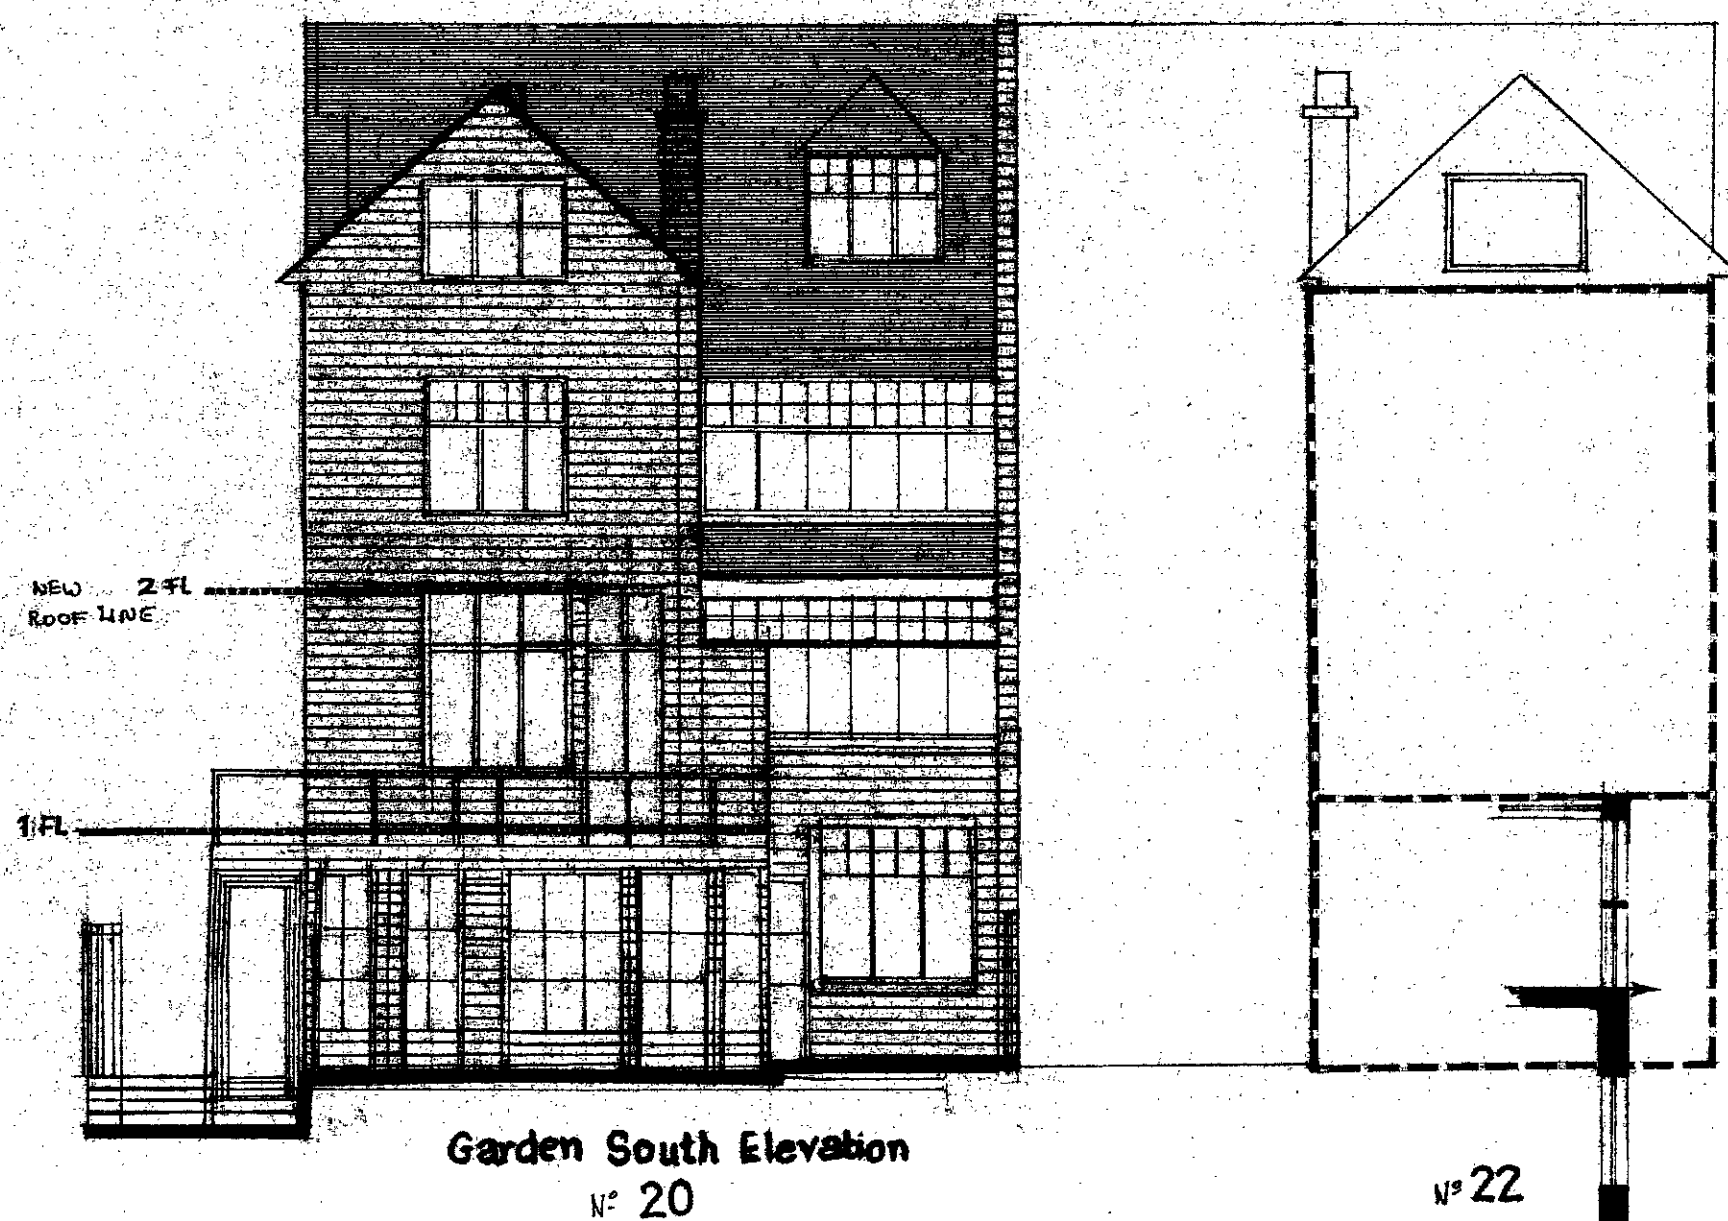


Site Plan
LOWER GROUND FLOOR PLAN
1:1250

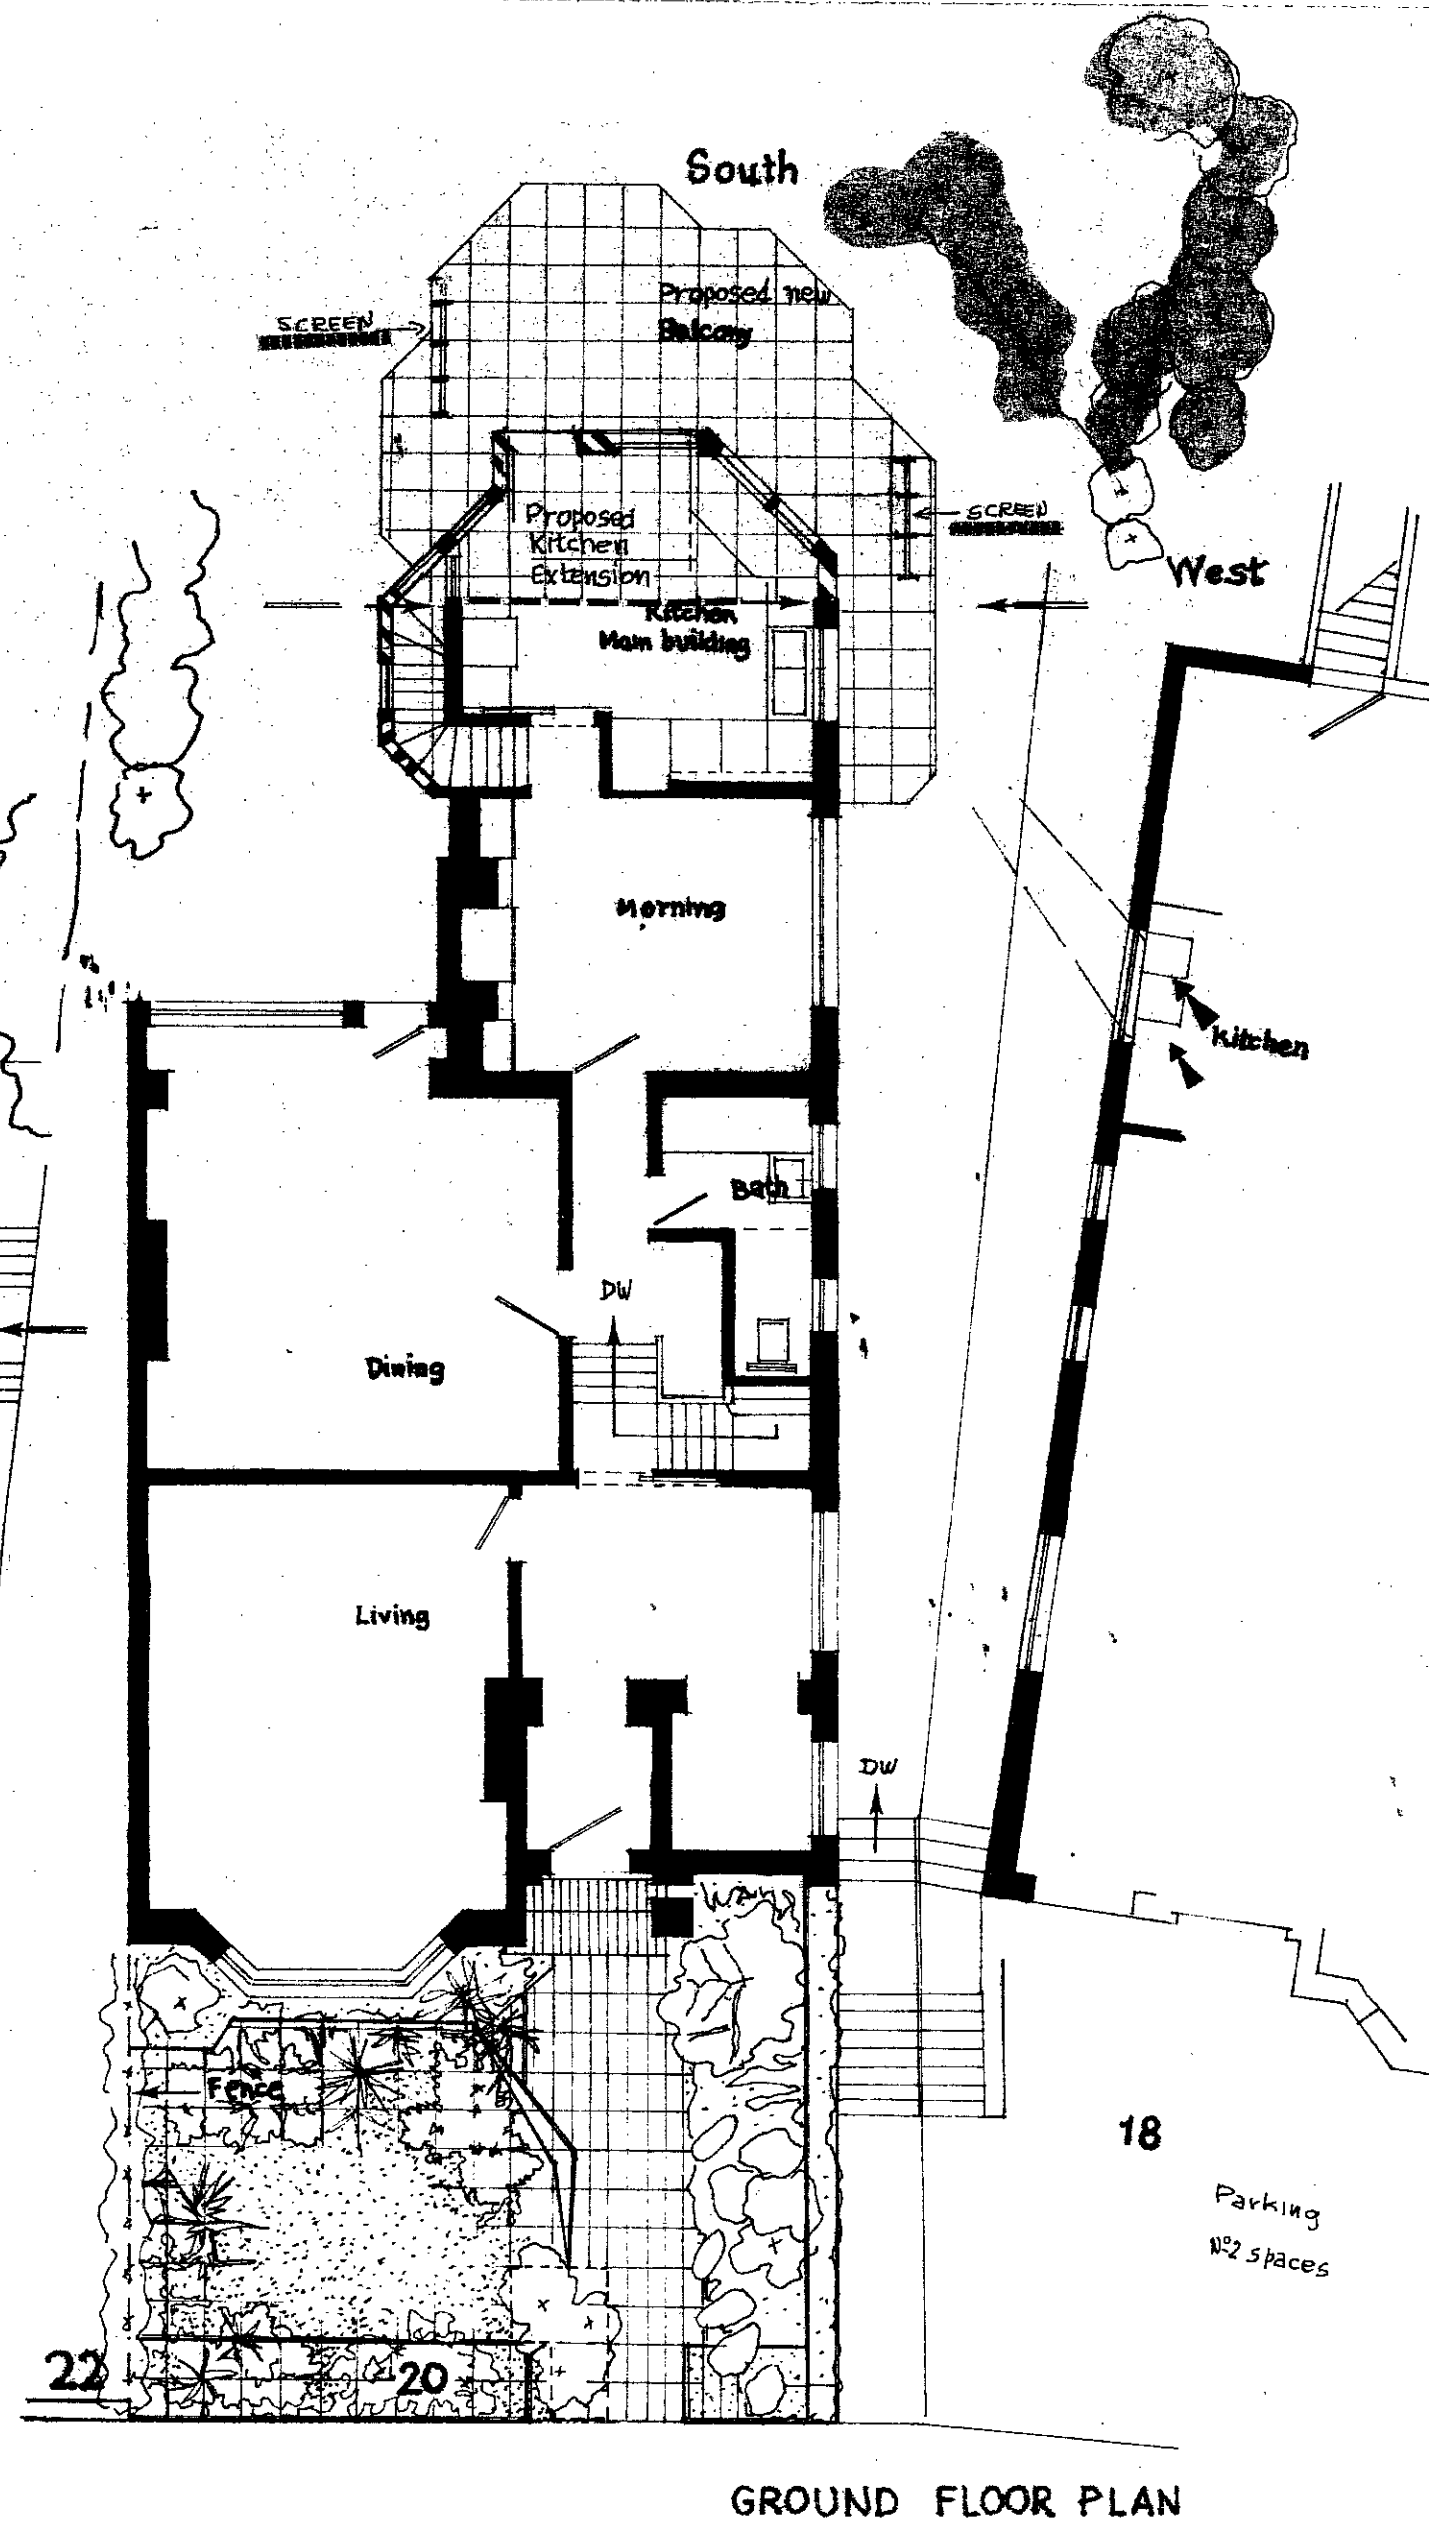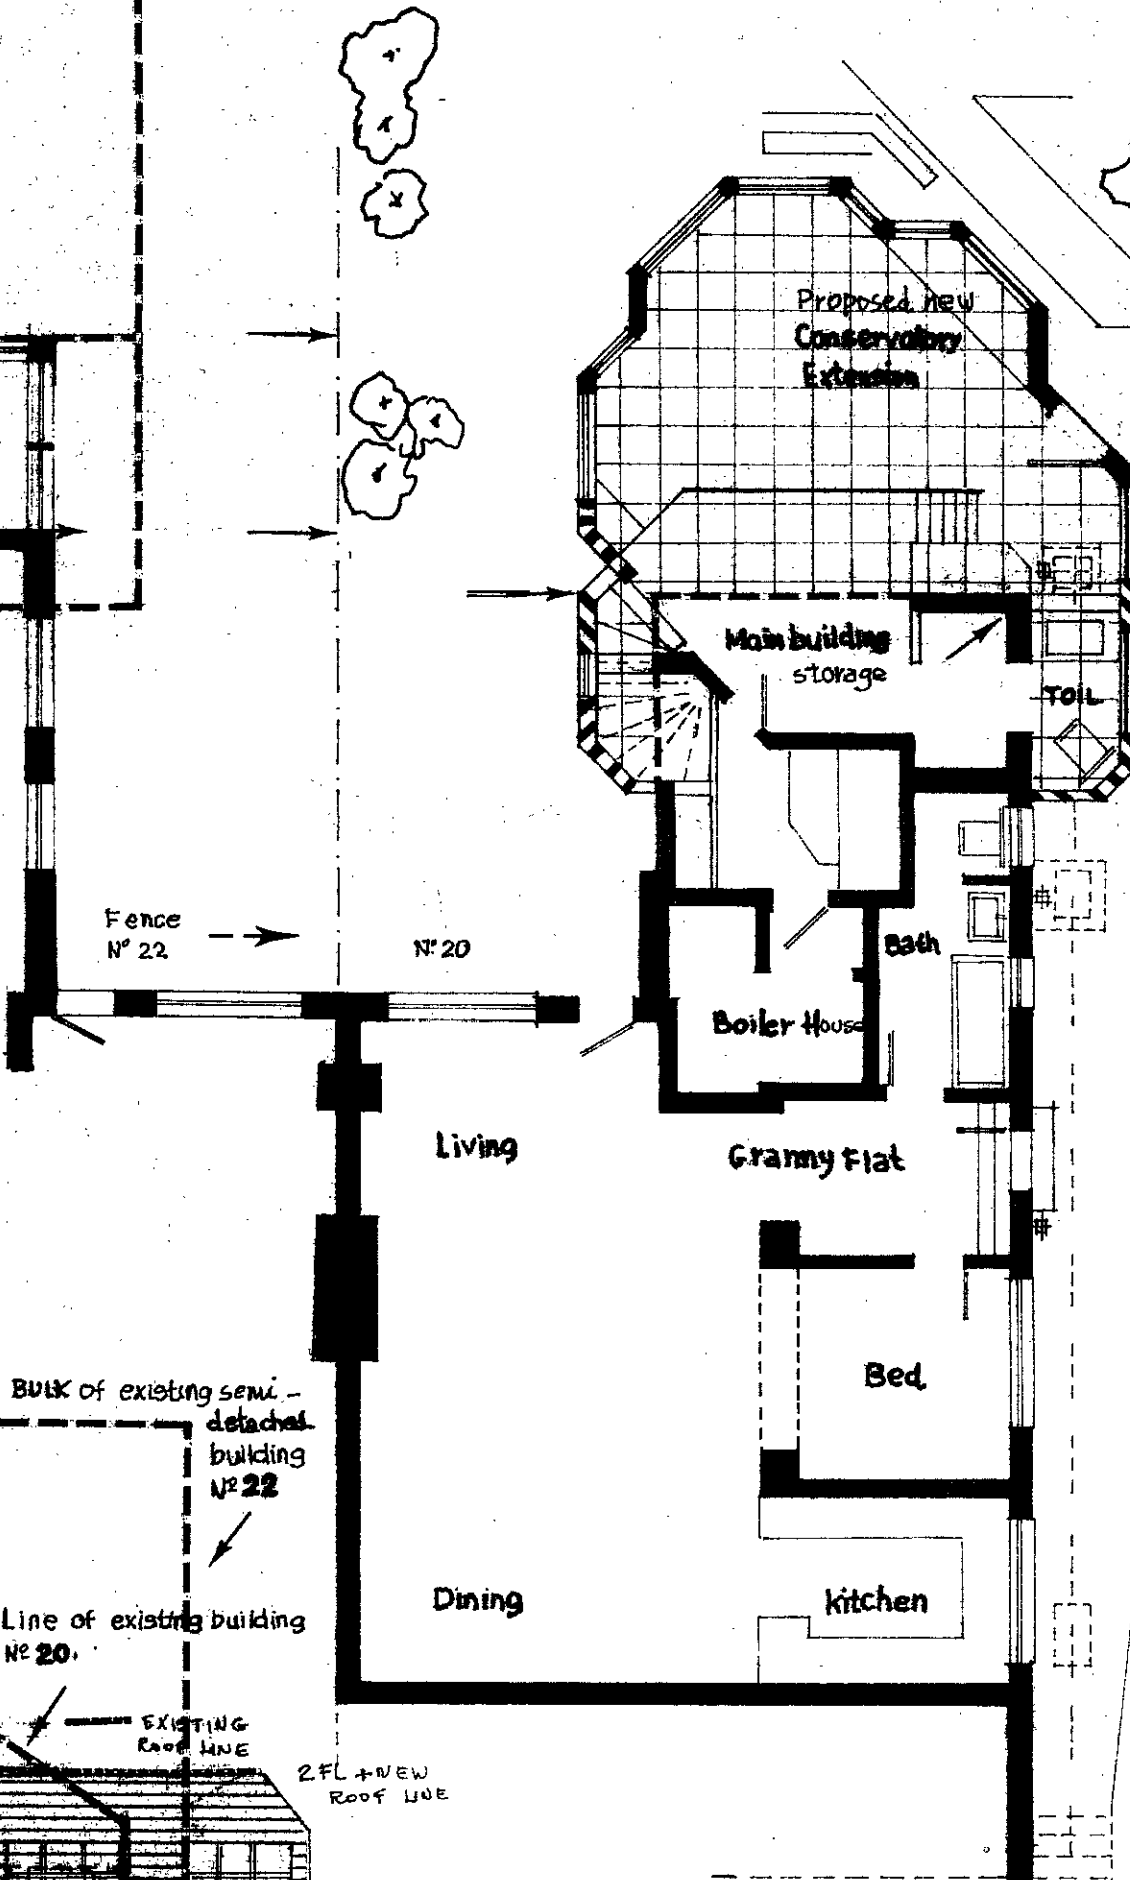

Hollycroft Avenue

TP 8804629 M

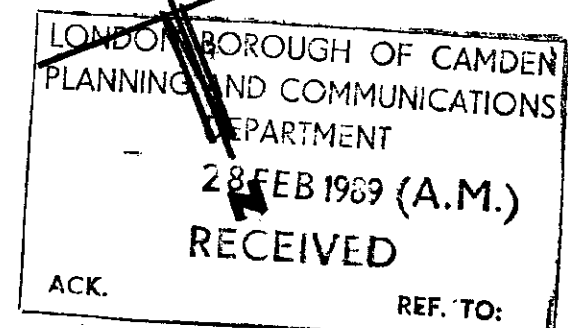


20 Hollycroft Avenue NW3 7QL




Proposal for parking Area ~~WITHDRAWN~~
Proposal for kitchen extension
balcony and Conservatory

Scale
1/8 to 1:0
(Amendment)
Feb 1989

L. BRAFMAN MRP
20 HOLLYCROFT AVENUE
NW3 7QL 01.433 4087

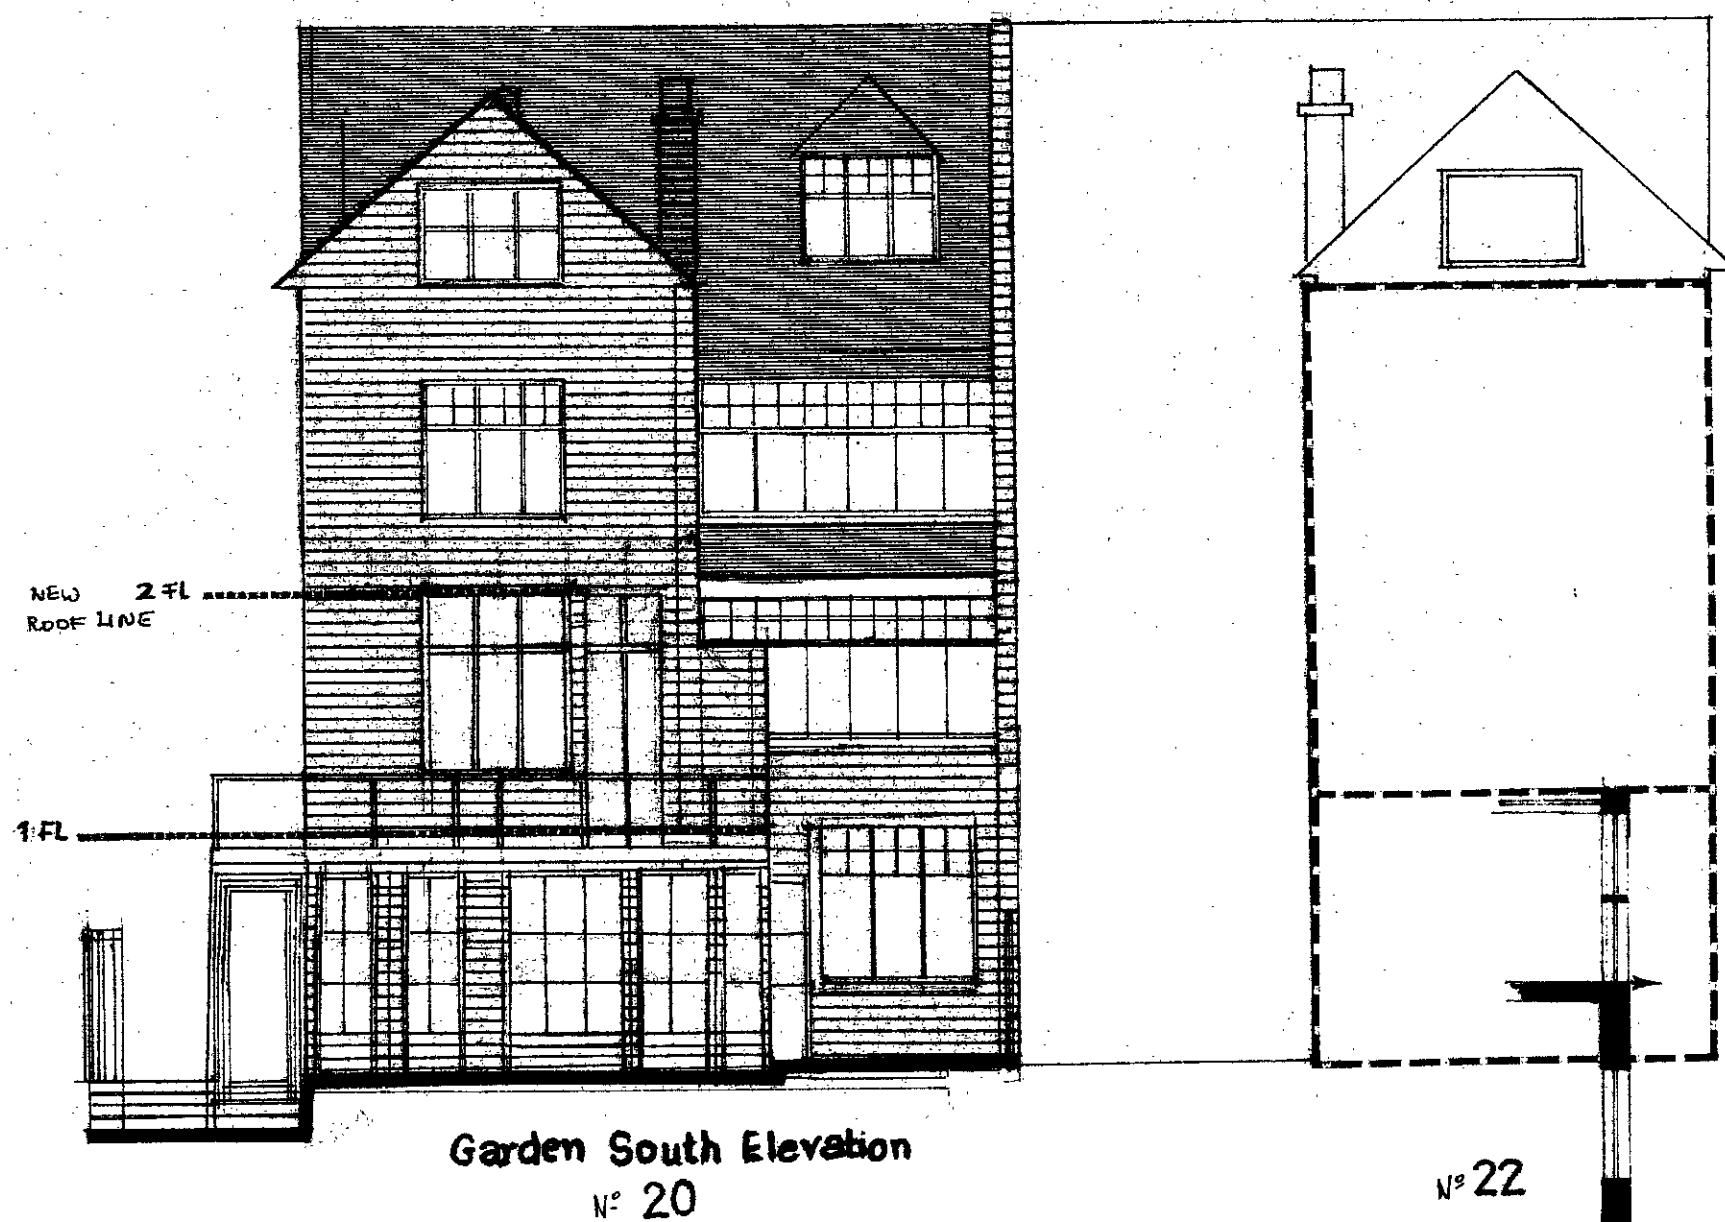


Site Plan
LOWER GROUND FLOOR PLAN
1:1250

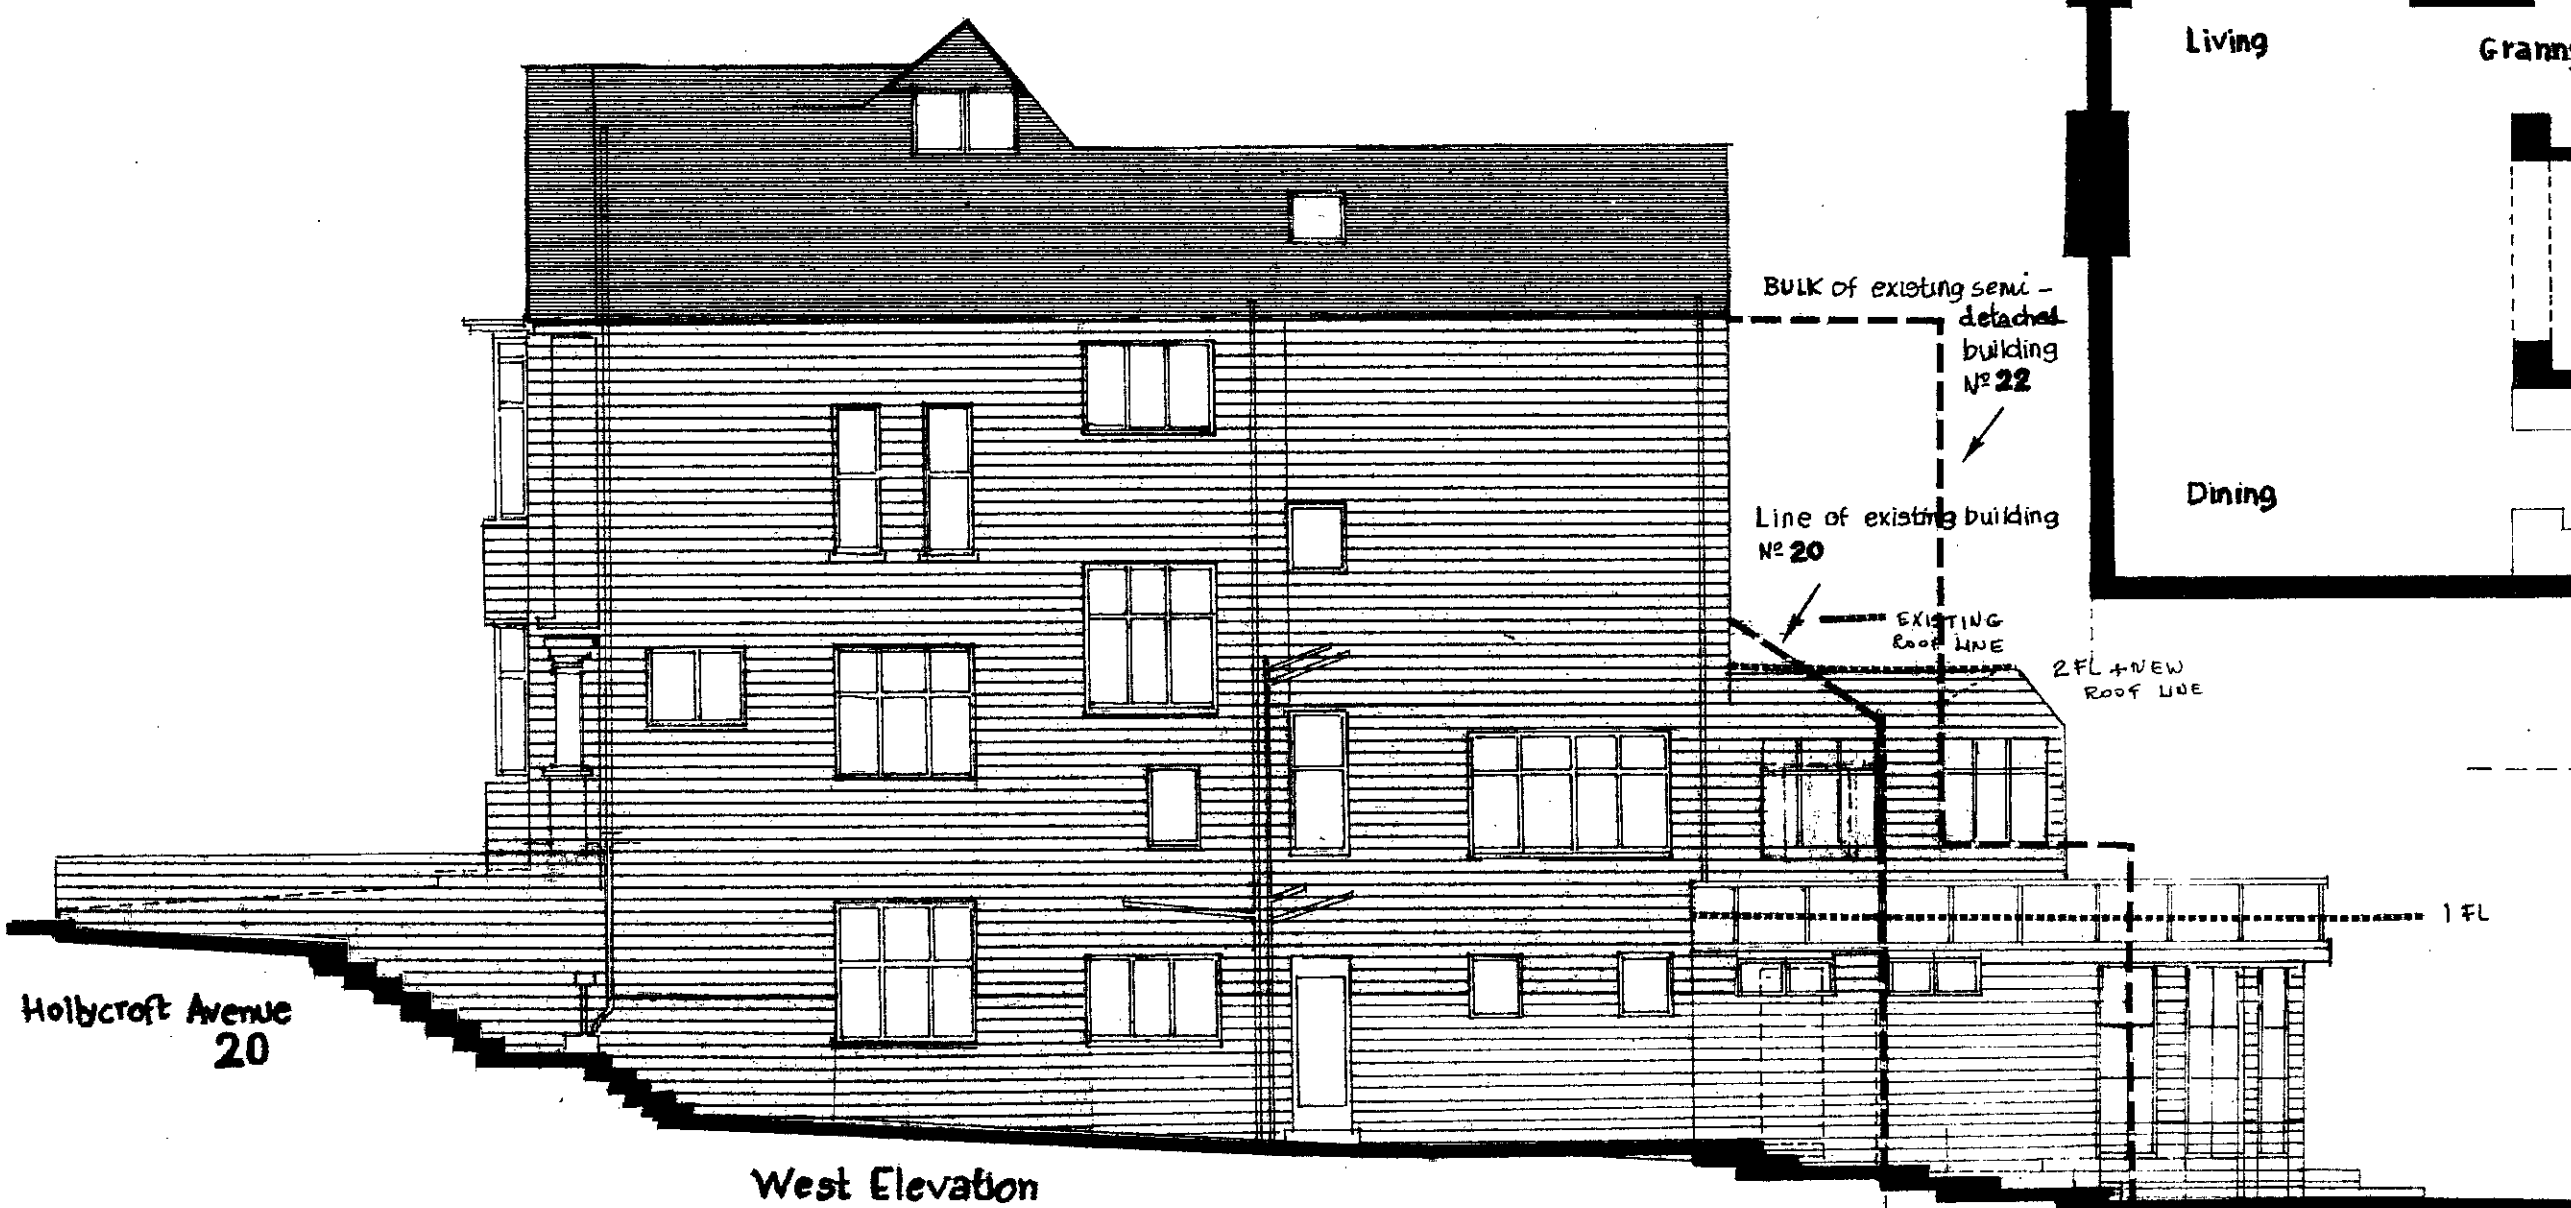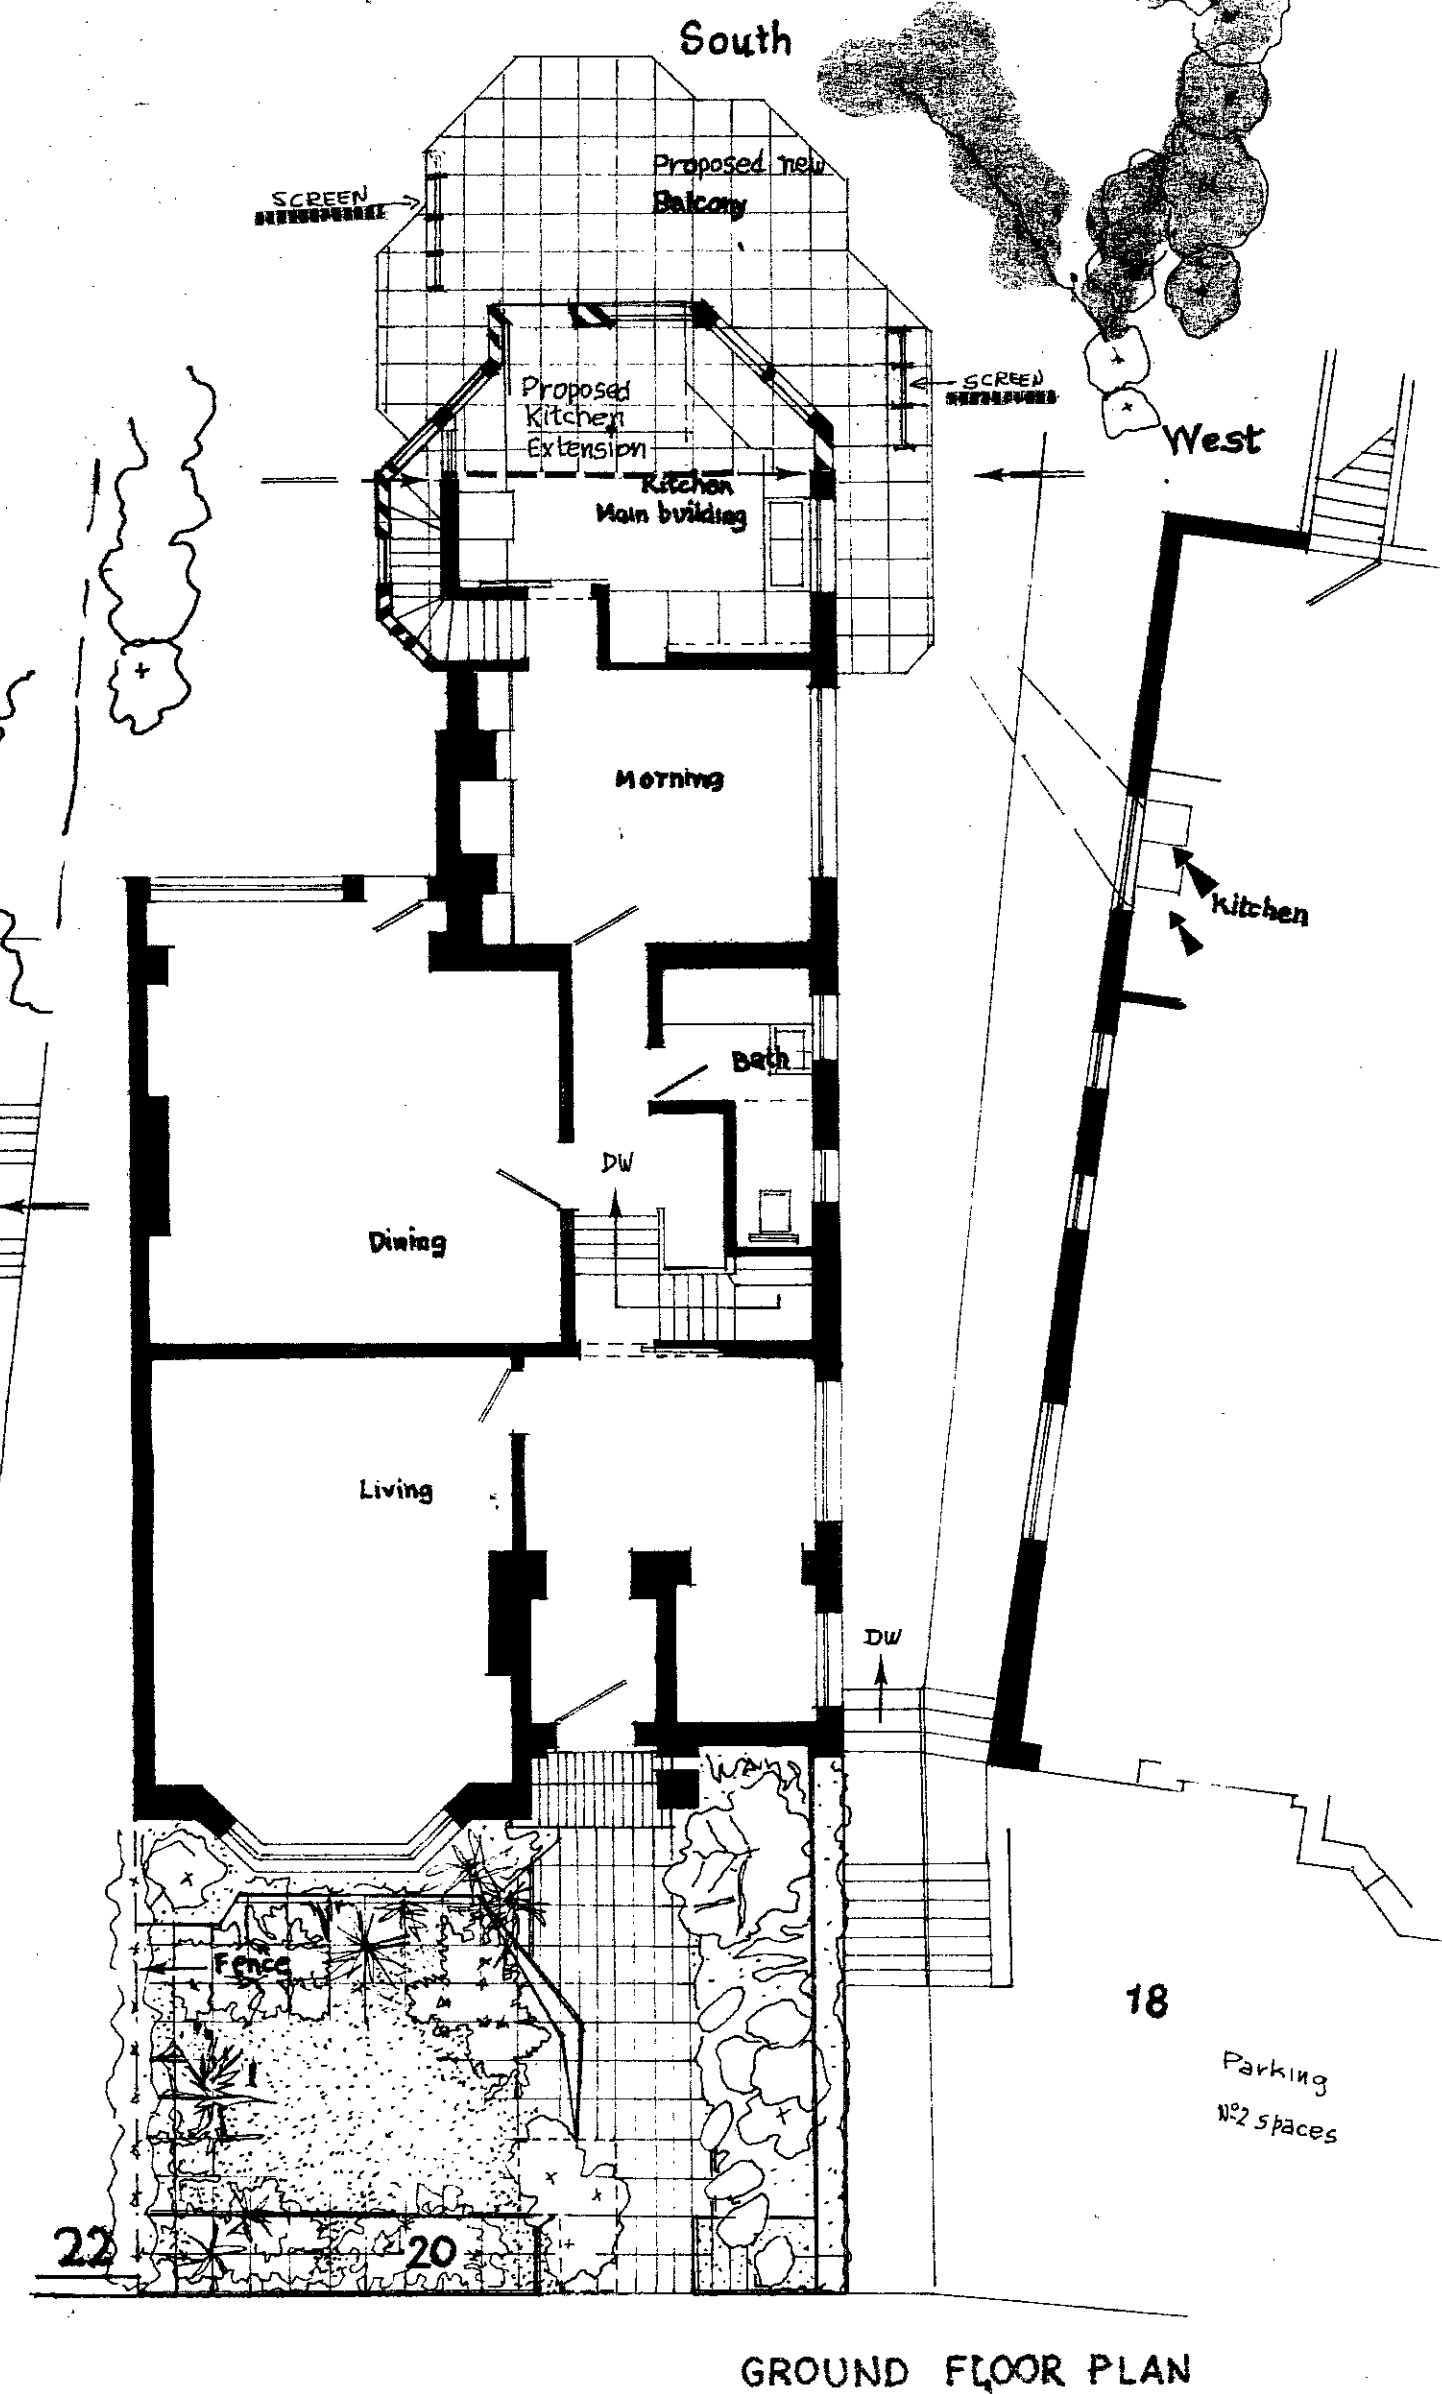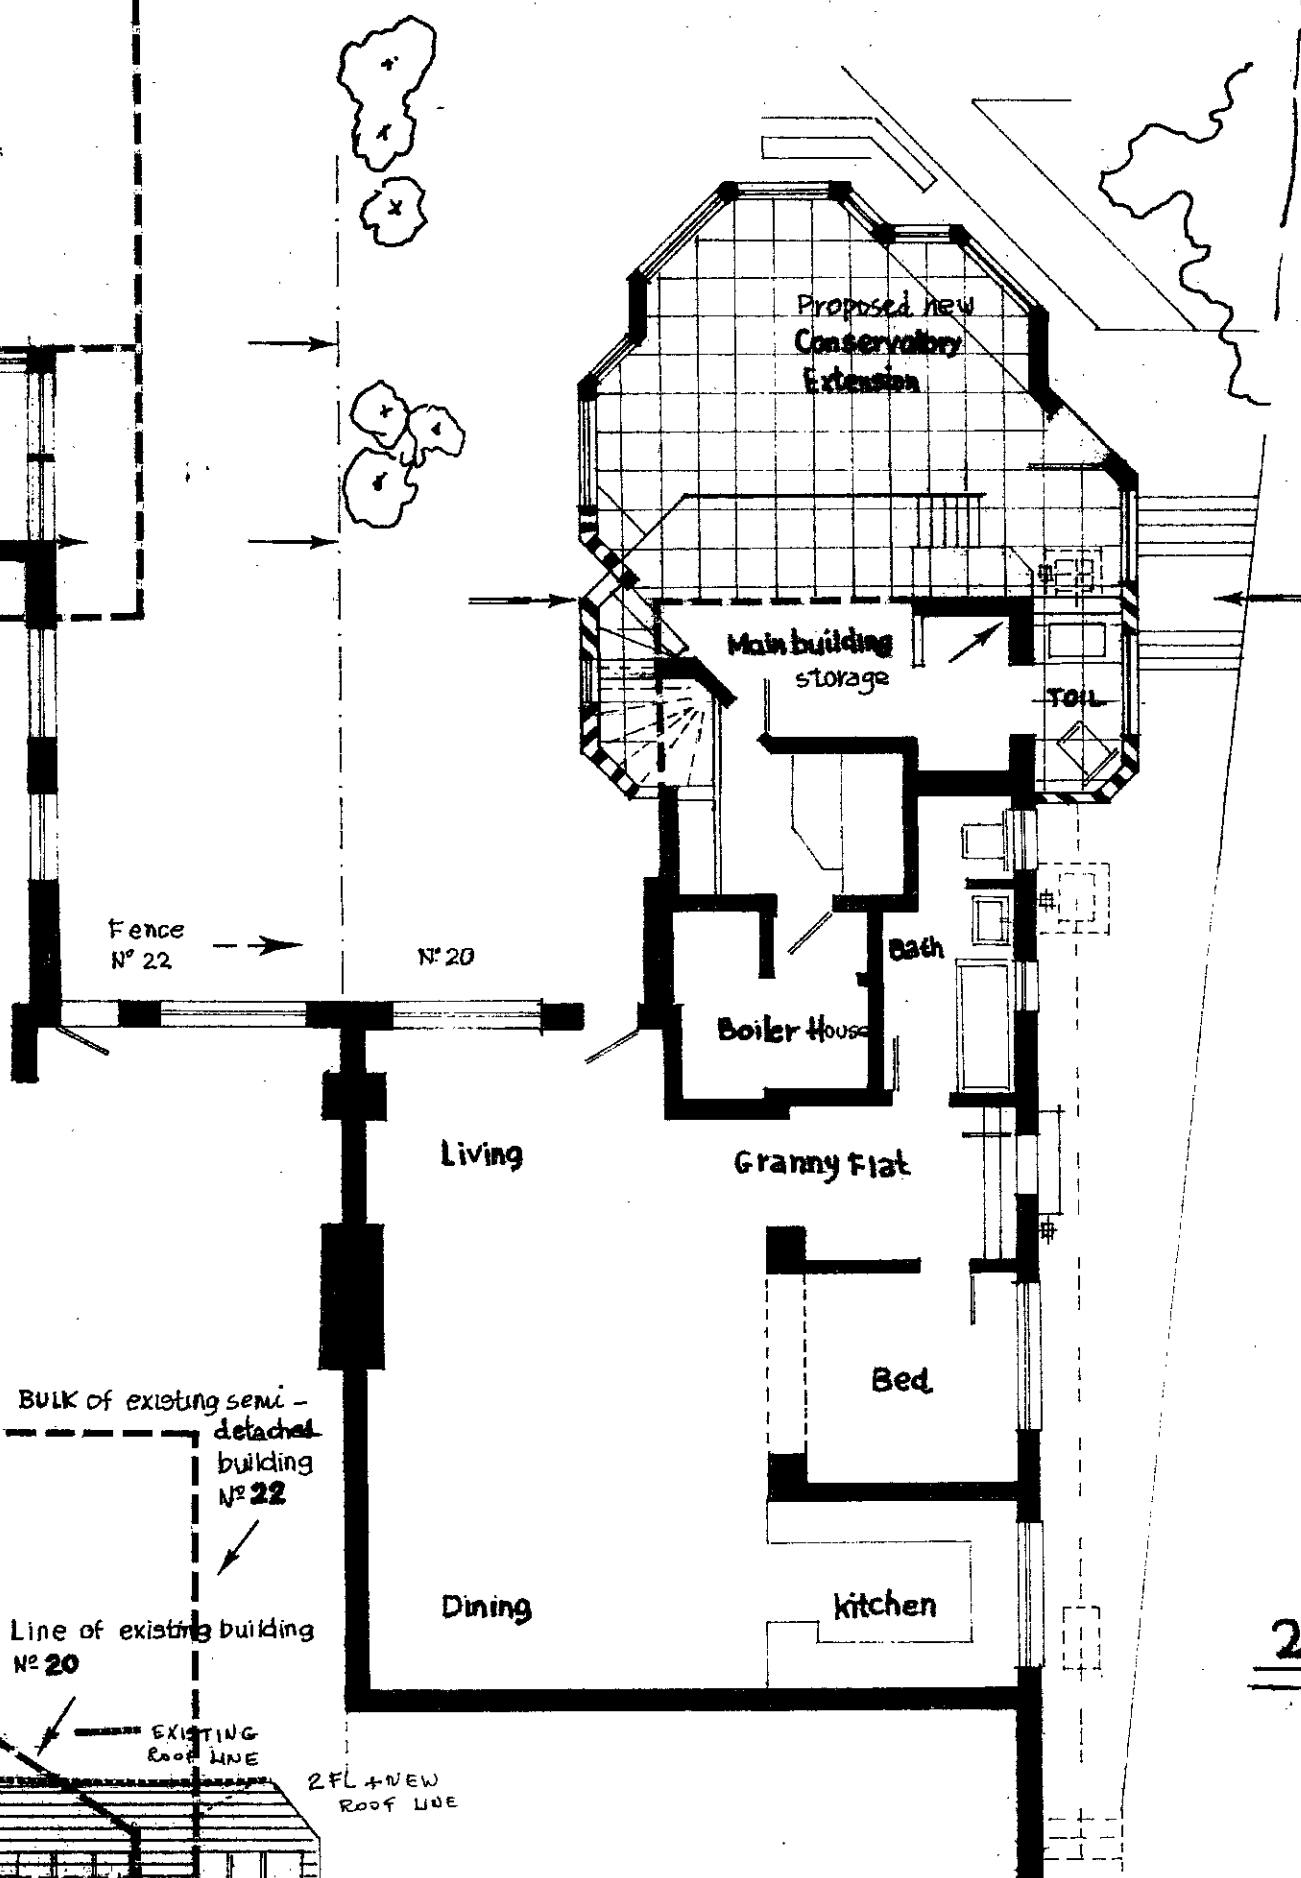

Hollycroft Avenue

LONDON BOROUGH OF CAMDEN
PLANNING AND COMMUNICATIONS
DEPARTMENT
28 FEB 1989 (A.M.)
RECEIVED
ACK. REF. TO:

20 Hollycroft Avenue NW3 7QL
Proposal for parking Area ~~WITHDRAWN~~
Proposal for kitchen extension
balcony and Conservatory
Scale
1/8 to 1:0
(Amendment)
Feb 1989
L. BRAFMAN HRTPI
20 HOLLYCROFT AVENUE
NW3 7QL 01-435 4057

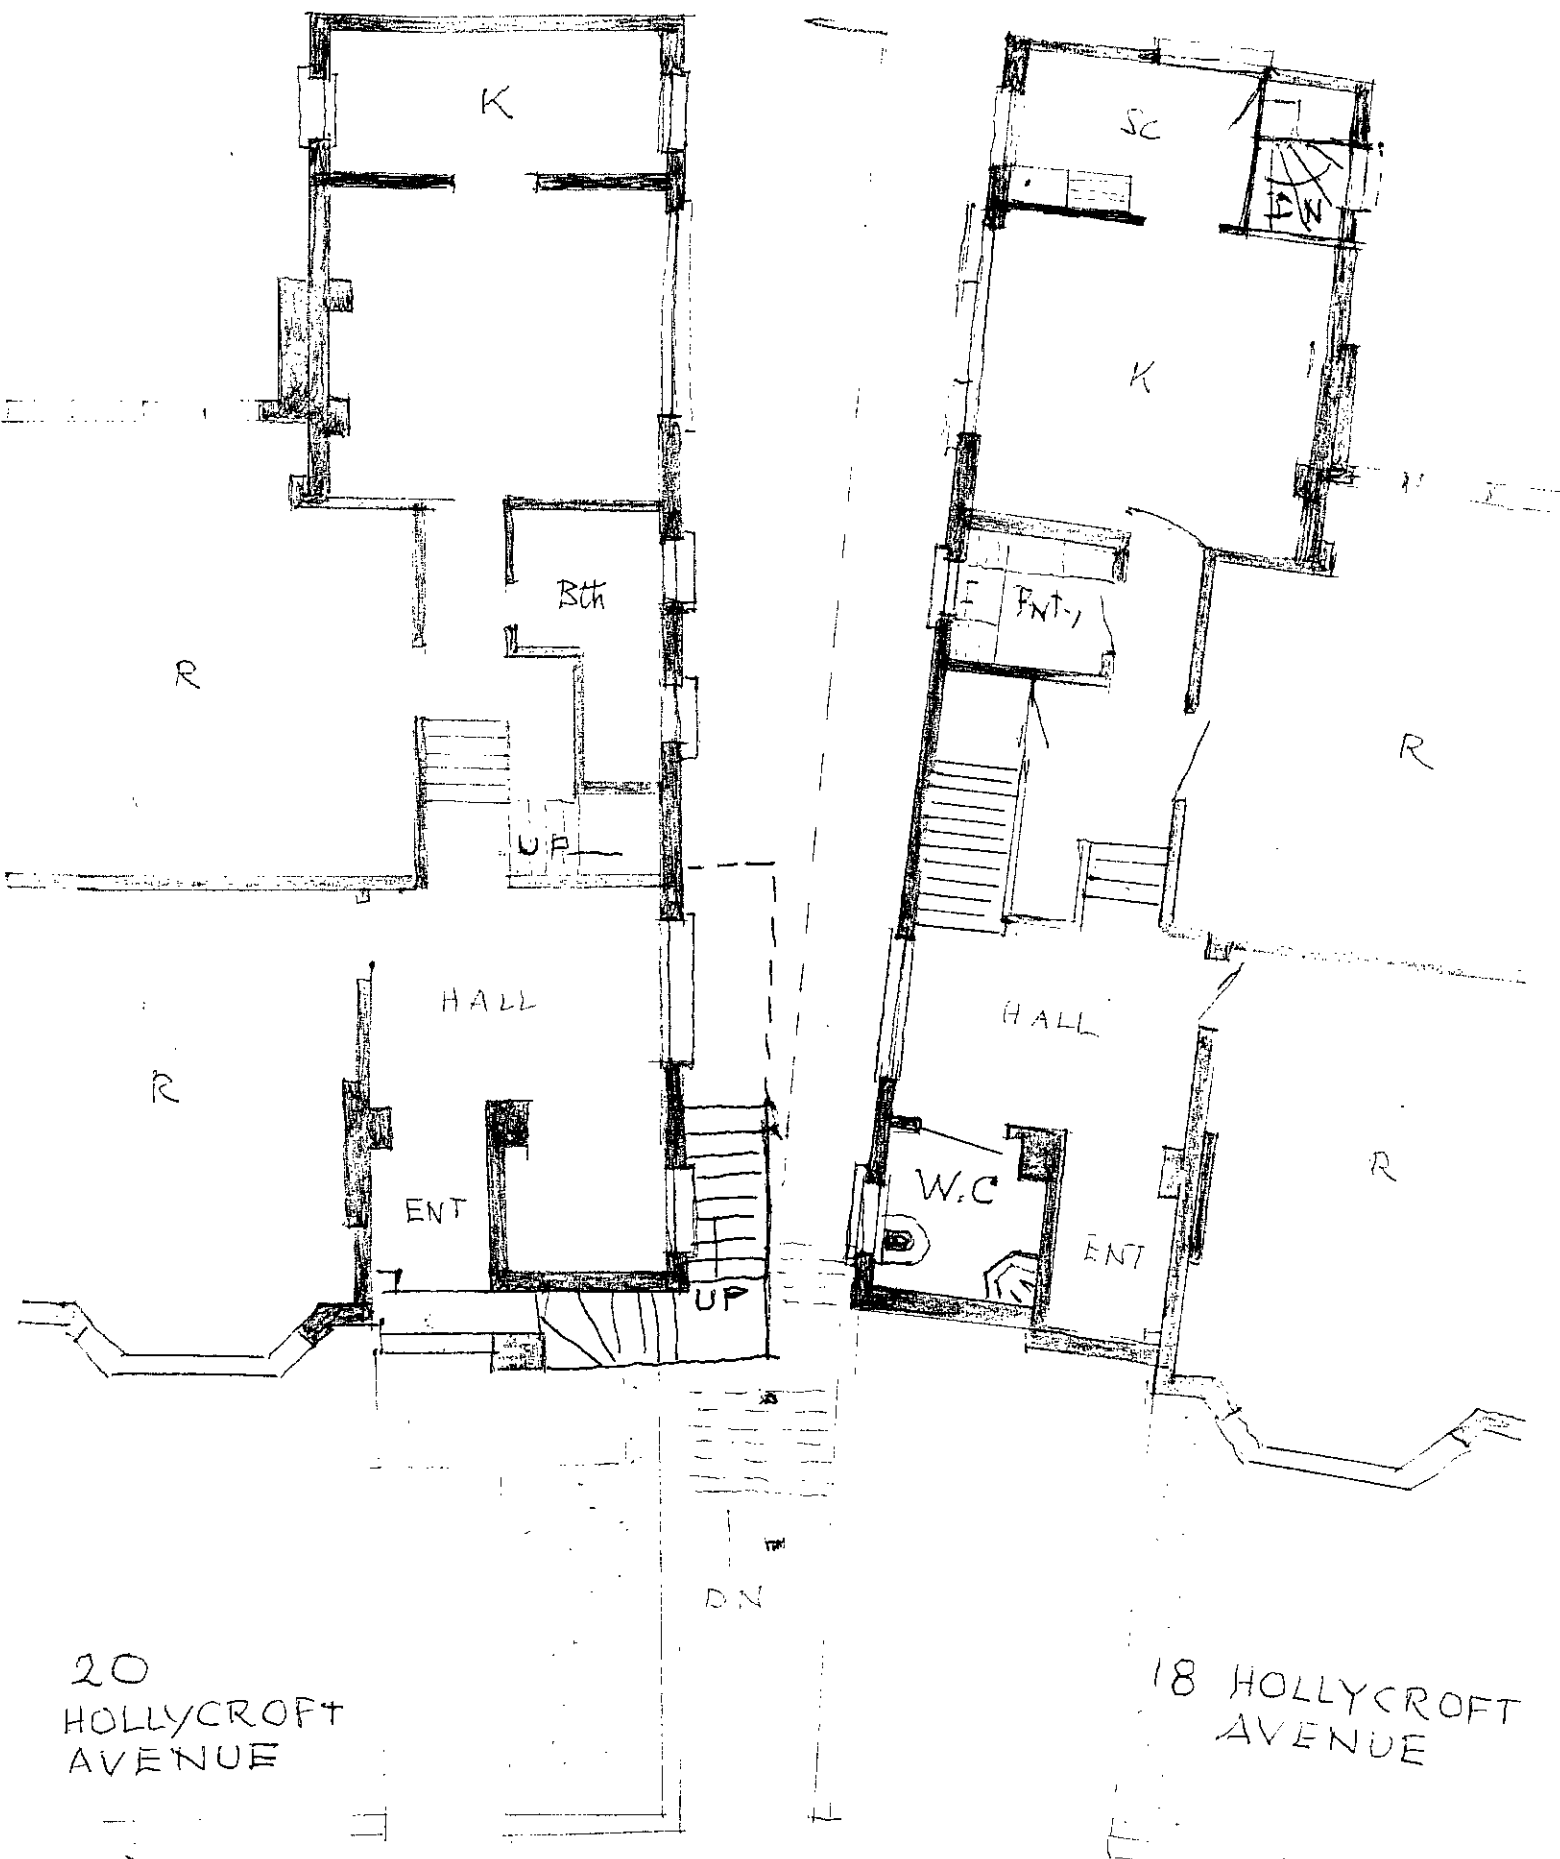

20
HOLLYCROFT
AVENUE

18 HOLLYCROFT
AVENUE

Proposed staircase
to First floor.

GROUND FLOOR

3
245