



PROPOSED ADDITION TO SUMMER HOUSE/PLAY ROOM.  
SCALE 1:50

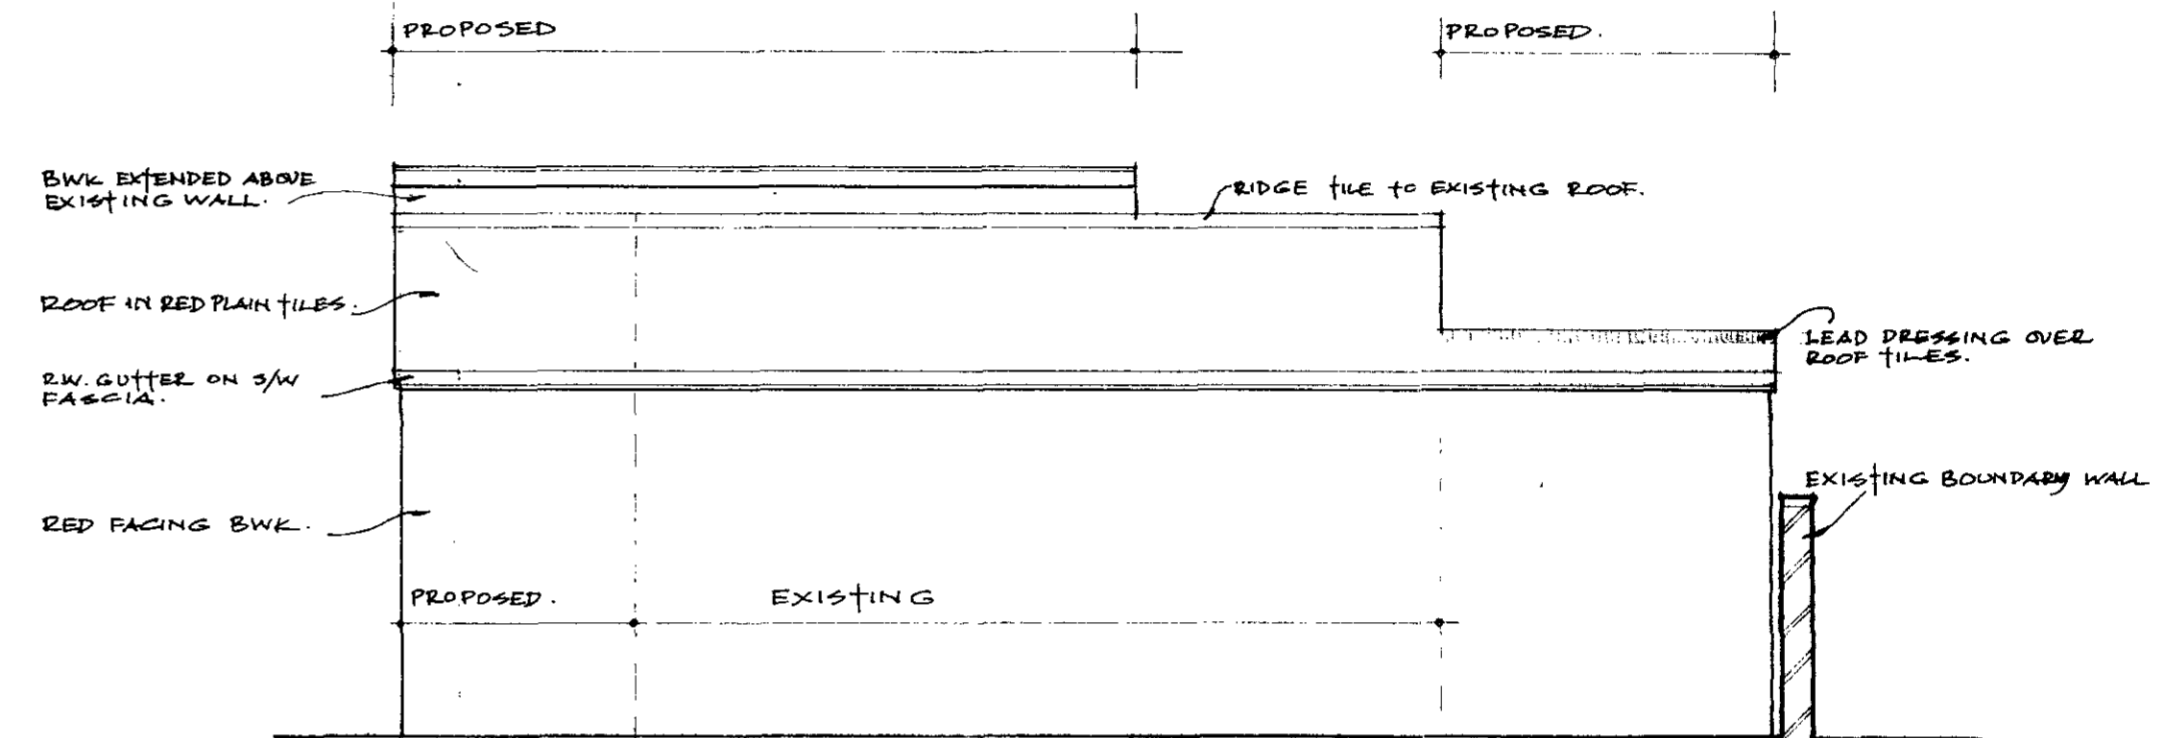


PROPOSED & EXISTING ELEVATION 'D'

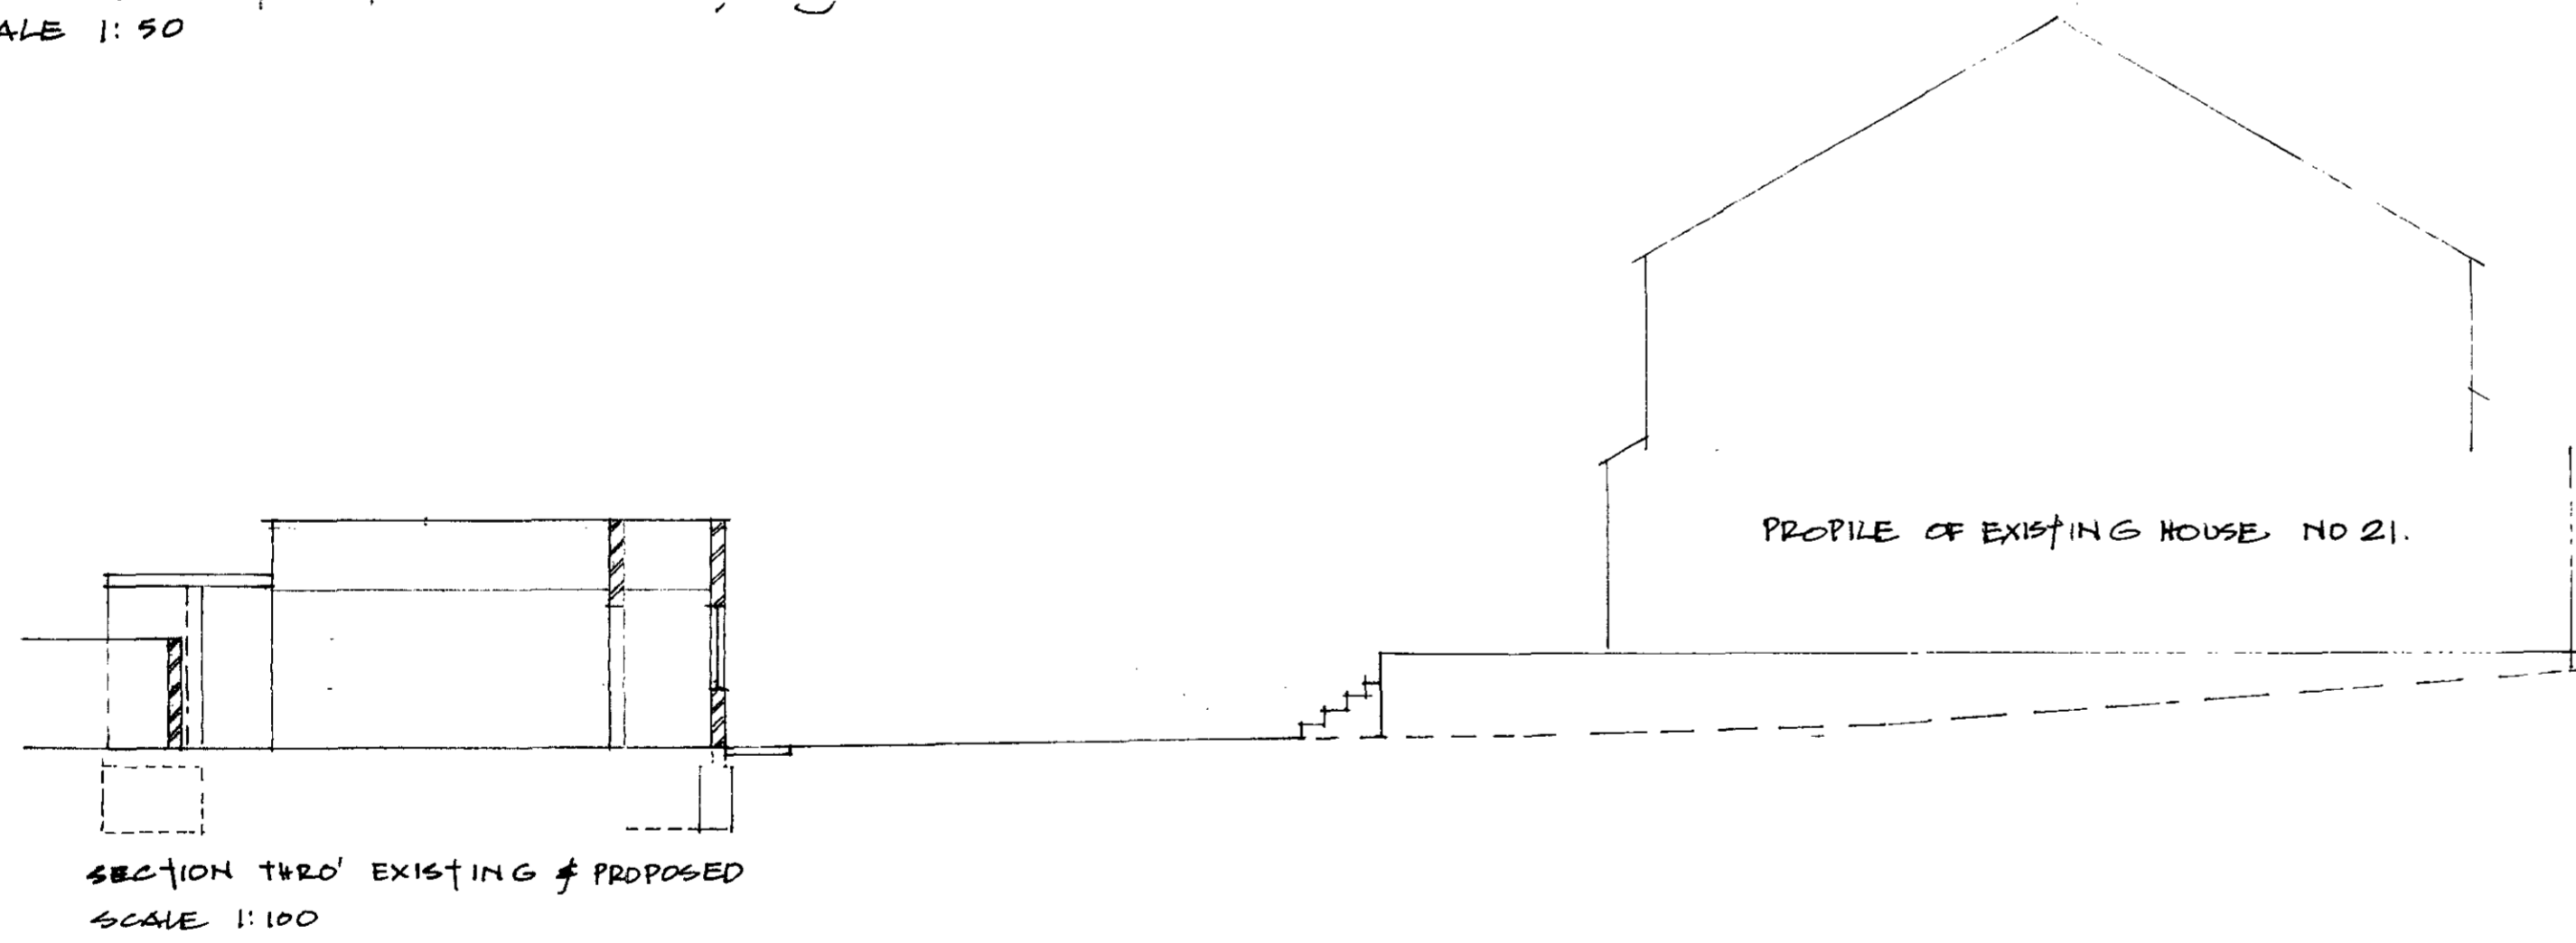


SECTION THRO' EXISTING & PROPOSED  
SCALE 1:100

PROFILE OF EXISTING HOUSE NO 21.

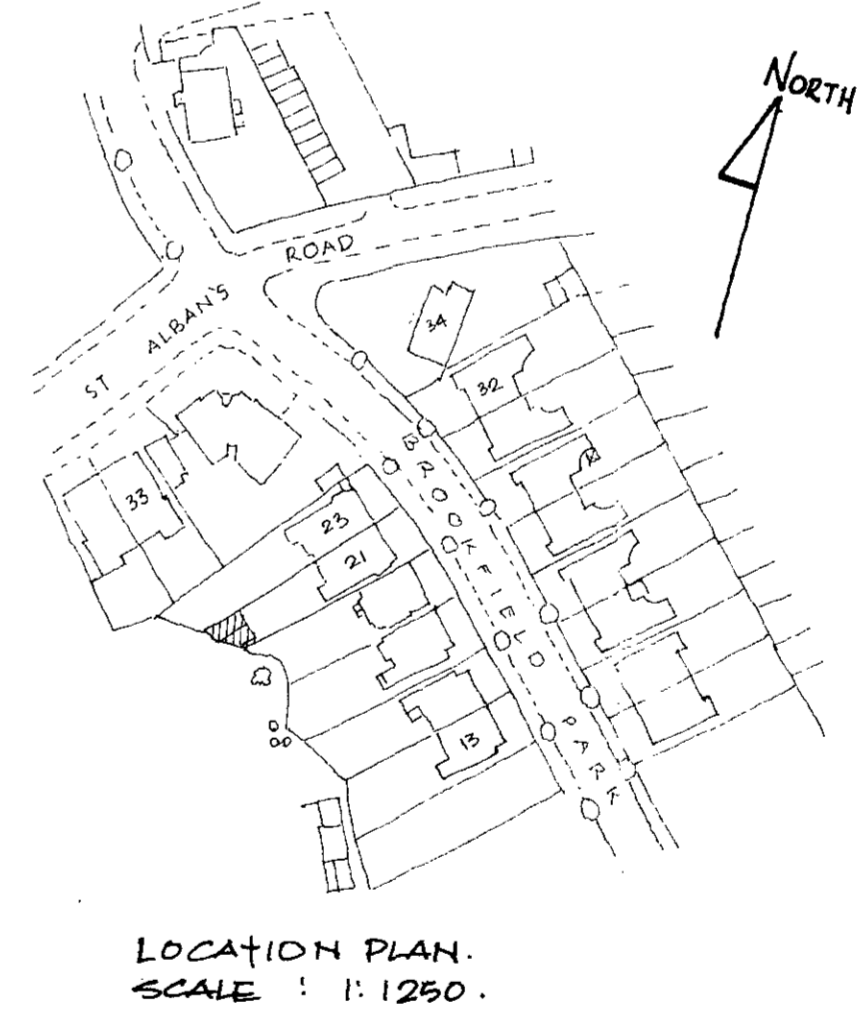

LOCATION PLAN.  
SCALE 1:1250.

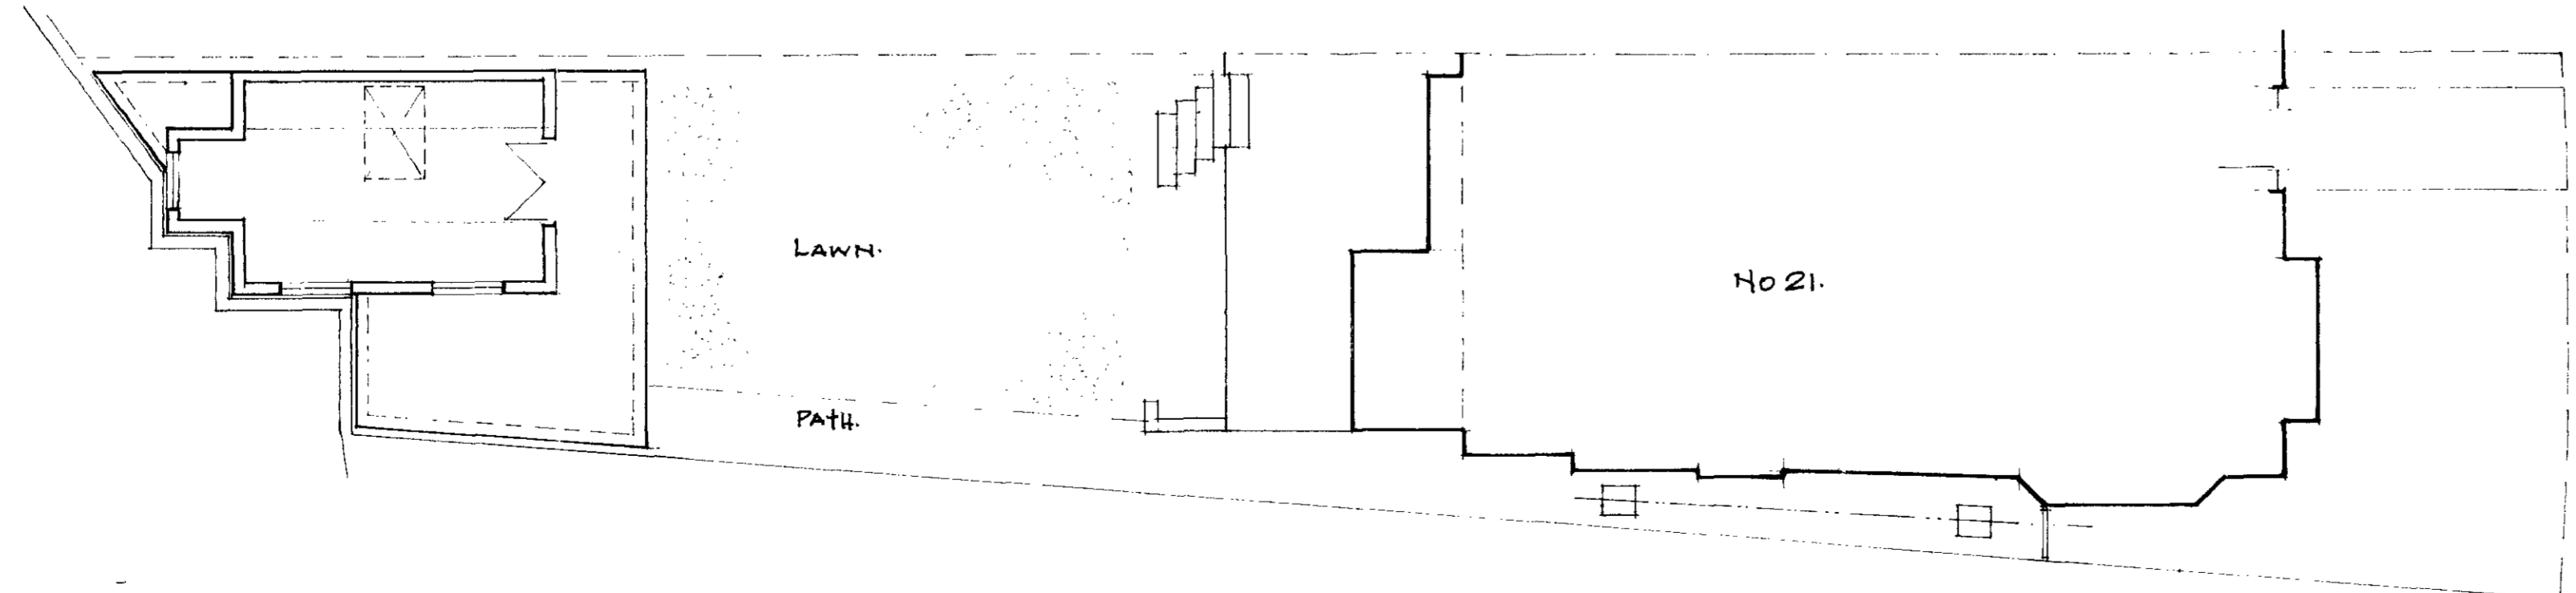

PLAN SHOWING EXISTING SUMMER HOUSE AND AREA OF PROPOSED ADDITION.  
SCALE 1:100.

PROPERTY OF MR & MRS NORRIS 21 BROOKFIELD PARK LONDON NW5 1ES. DATE AUG 1990.

LONDON BOROUGH OF CROYDON  
PLANNING AND TRANSPORT DEPARTMENT  
13 SEP 1990  
RECEIVED

*Approved*  
22-11-1990

LONDON BOROUGH OF CROYDON  
PLANNING AND TRANSPORT DEPARTMENT  
22 NOV 1990  
M. G. ...  
ON BEHALF OF THE ...

TP 9003429

DRG No. R/21/01