

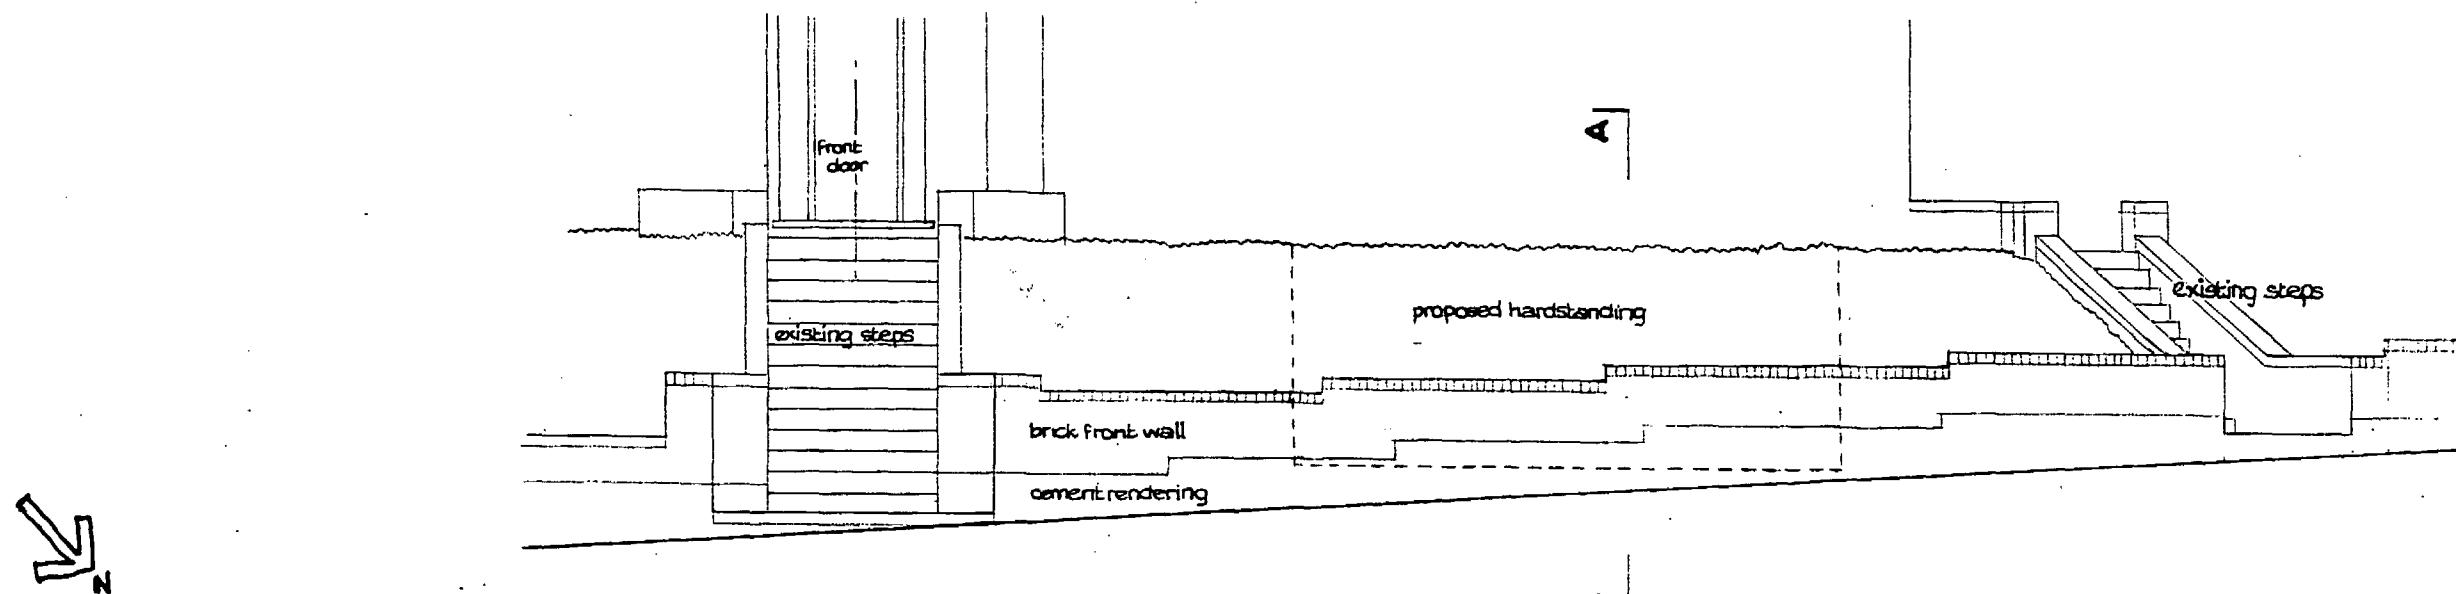


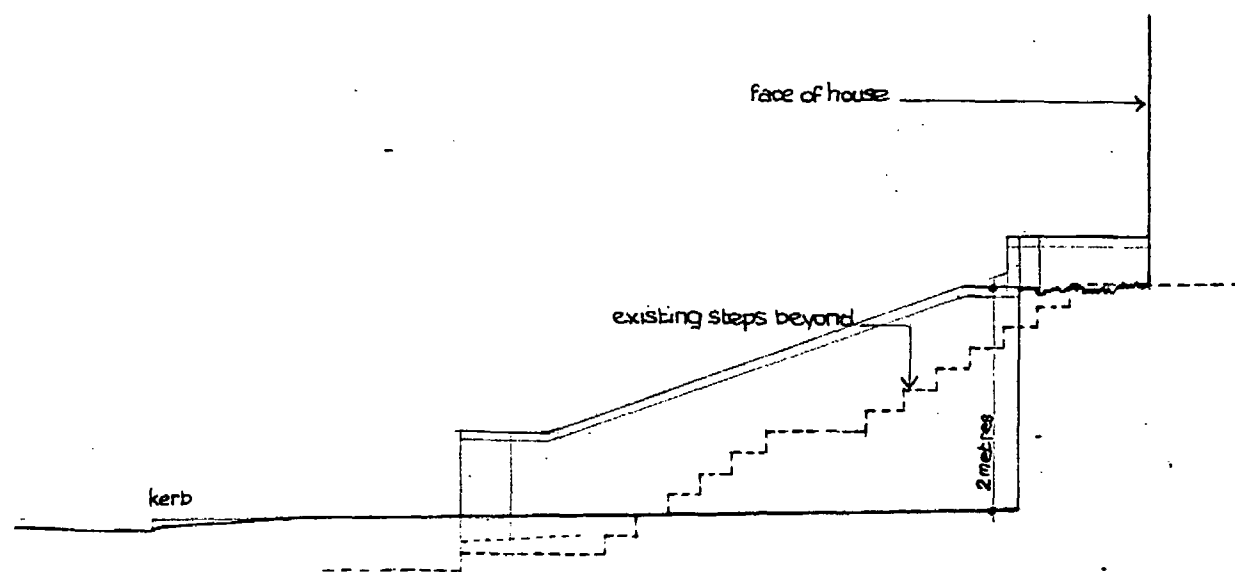

ELEVATION to Hollycroft Avenue

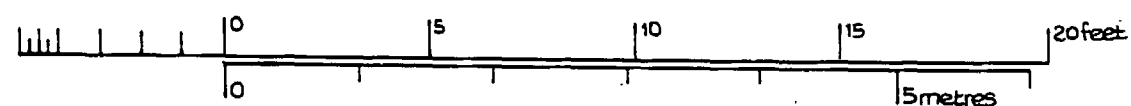

SECTION A-A

46 Hollycroft Avenue
London NW3
Proposed Handstanding
Drawing No. TP.46.1 Date 23 Nov 96

J. and P. BADHAM
Chartered Architects
23 Onslow Gardens
London N.10 01-883 2500

Rev B Redrawn

20 July 1996

metres

10

20 feet

No 46 Hollycroft Avenue

this drawing is based on
survey drawings of Dinwiddie
MacLaren and dimensions
are to be checked on site

brick faced retaining walls

new paved hardstanding
for two vehicles

up

up

kerb line

LP O

new crossover

46 Hollycroft Avenue, London NW3

Proposed Hardstanding

Drawing No TP-46-B - 20 July 96

J. and P. BADHAM

Chartered Architects

23 Onslow Gardens

London N10 01-883 2500