



EXISTING EXTENSION

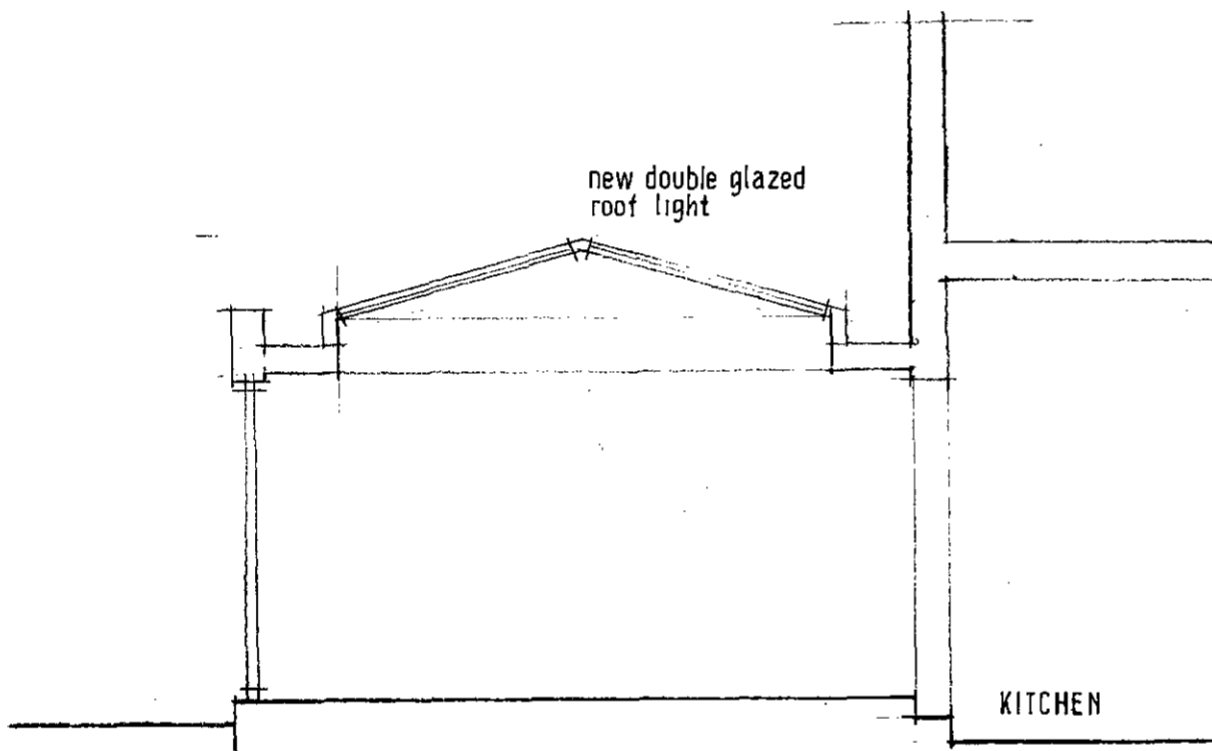


CROSS SECTION

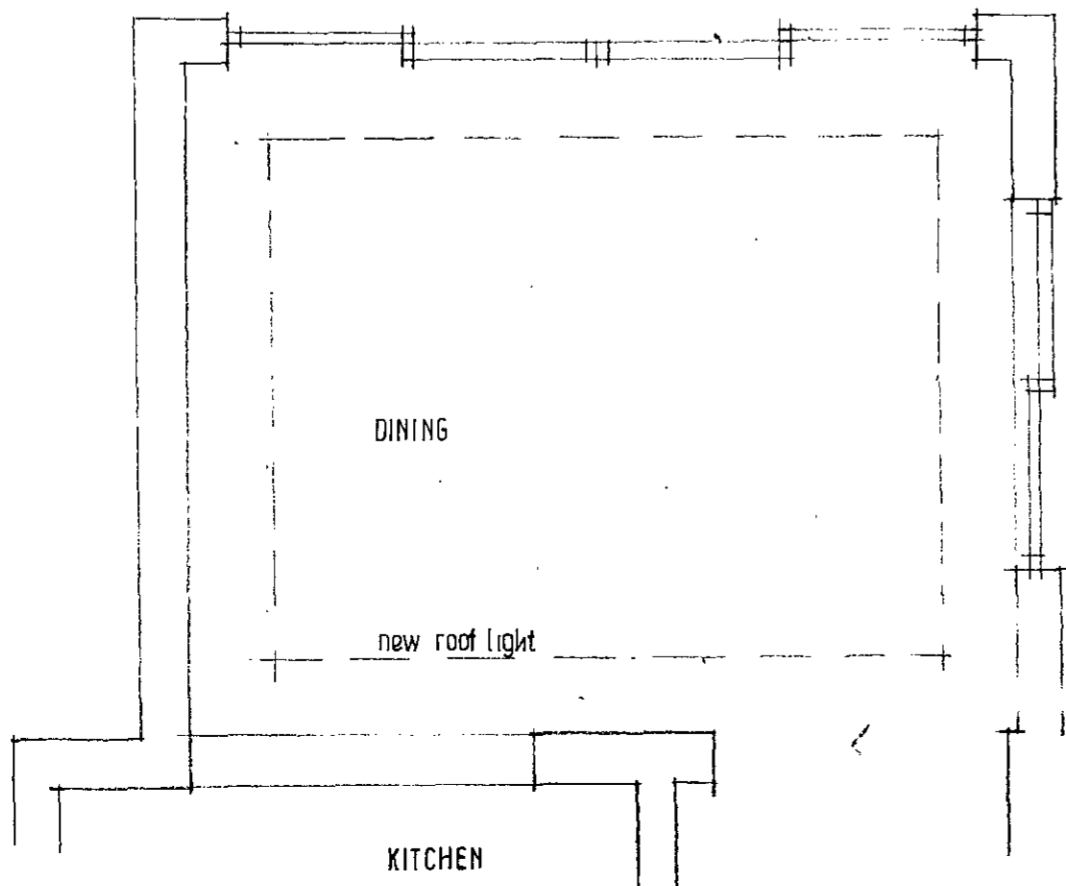


GROUND FLOOR EXTENSION
 15 BURGESS HILL NW2
 PROPOSED ROOF LIGHT 1:50
 JOB 13/09

Copyright
Do not scale from this drawing
Contractors must confirm site dimensions
before starting work or shop drawings


Revisions

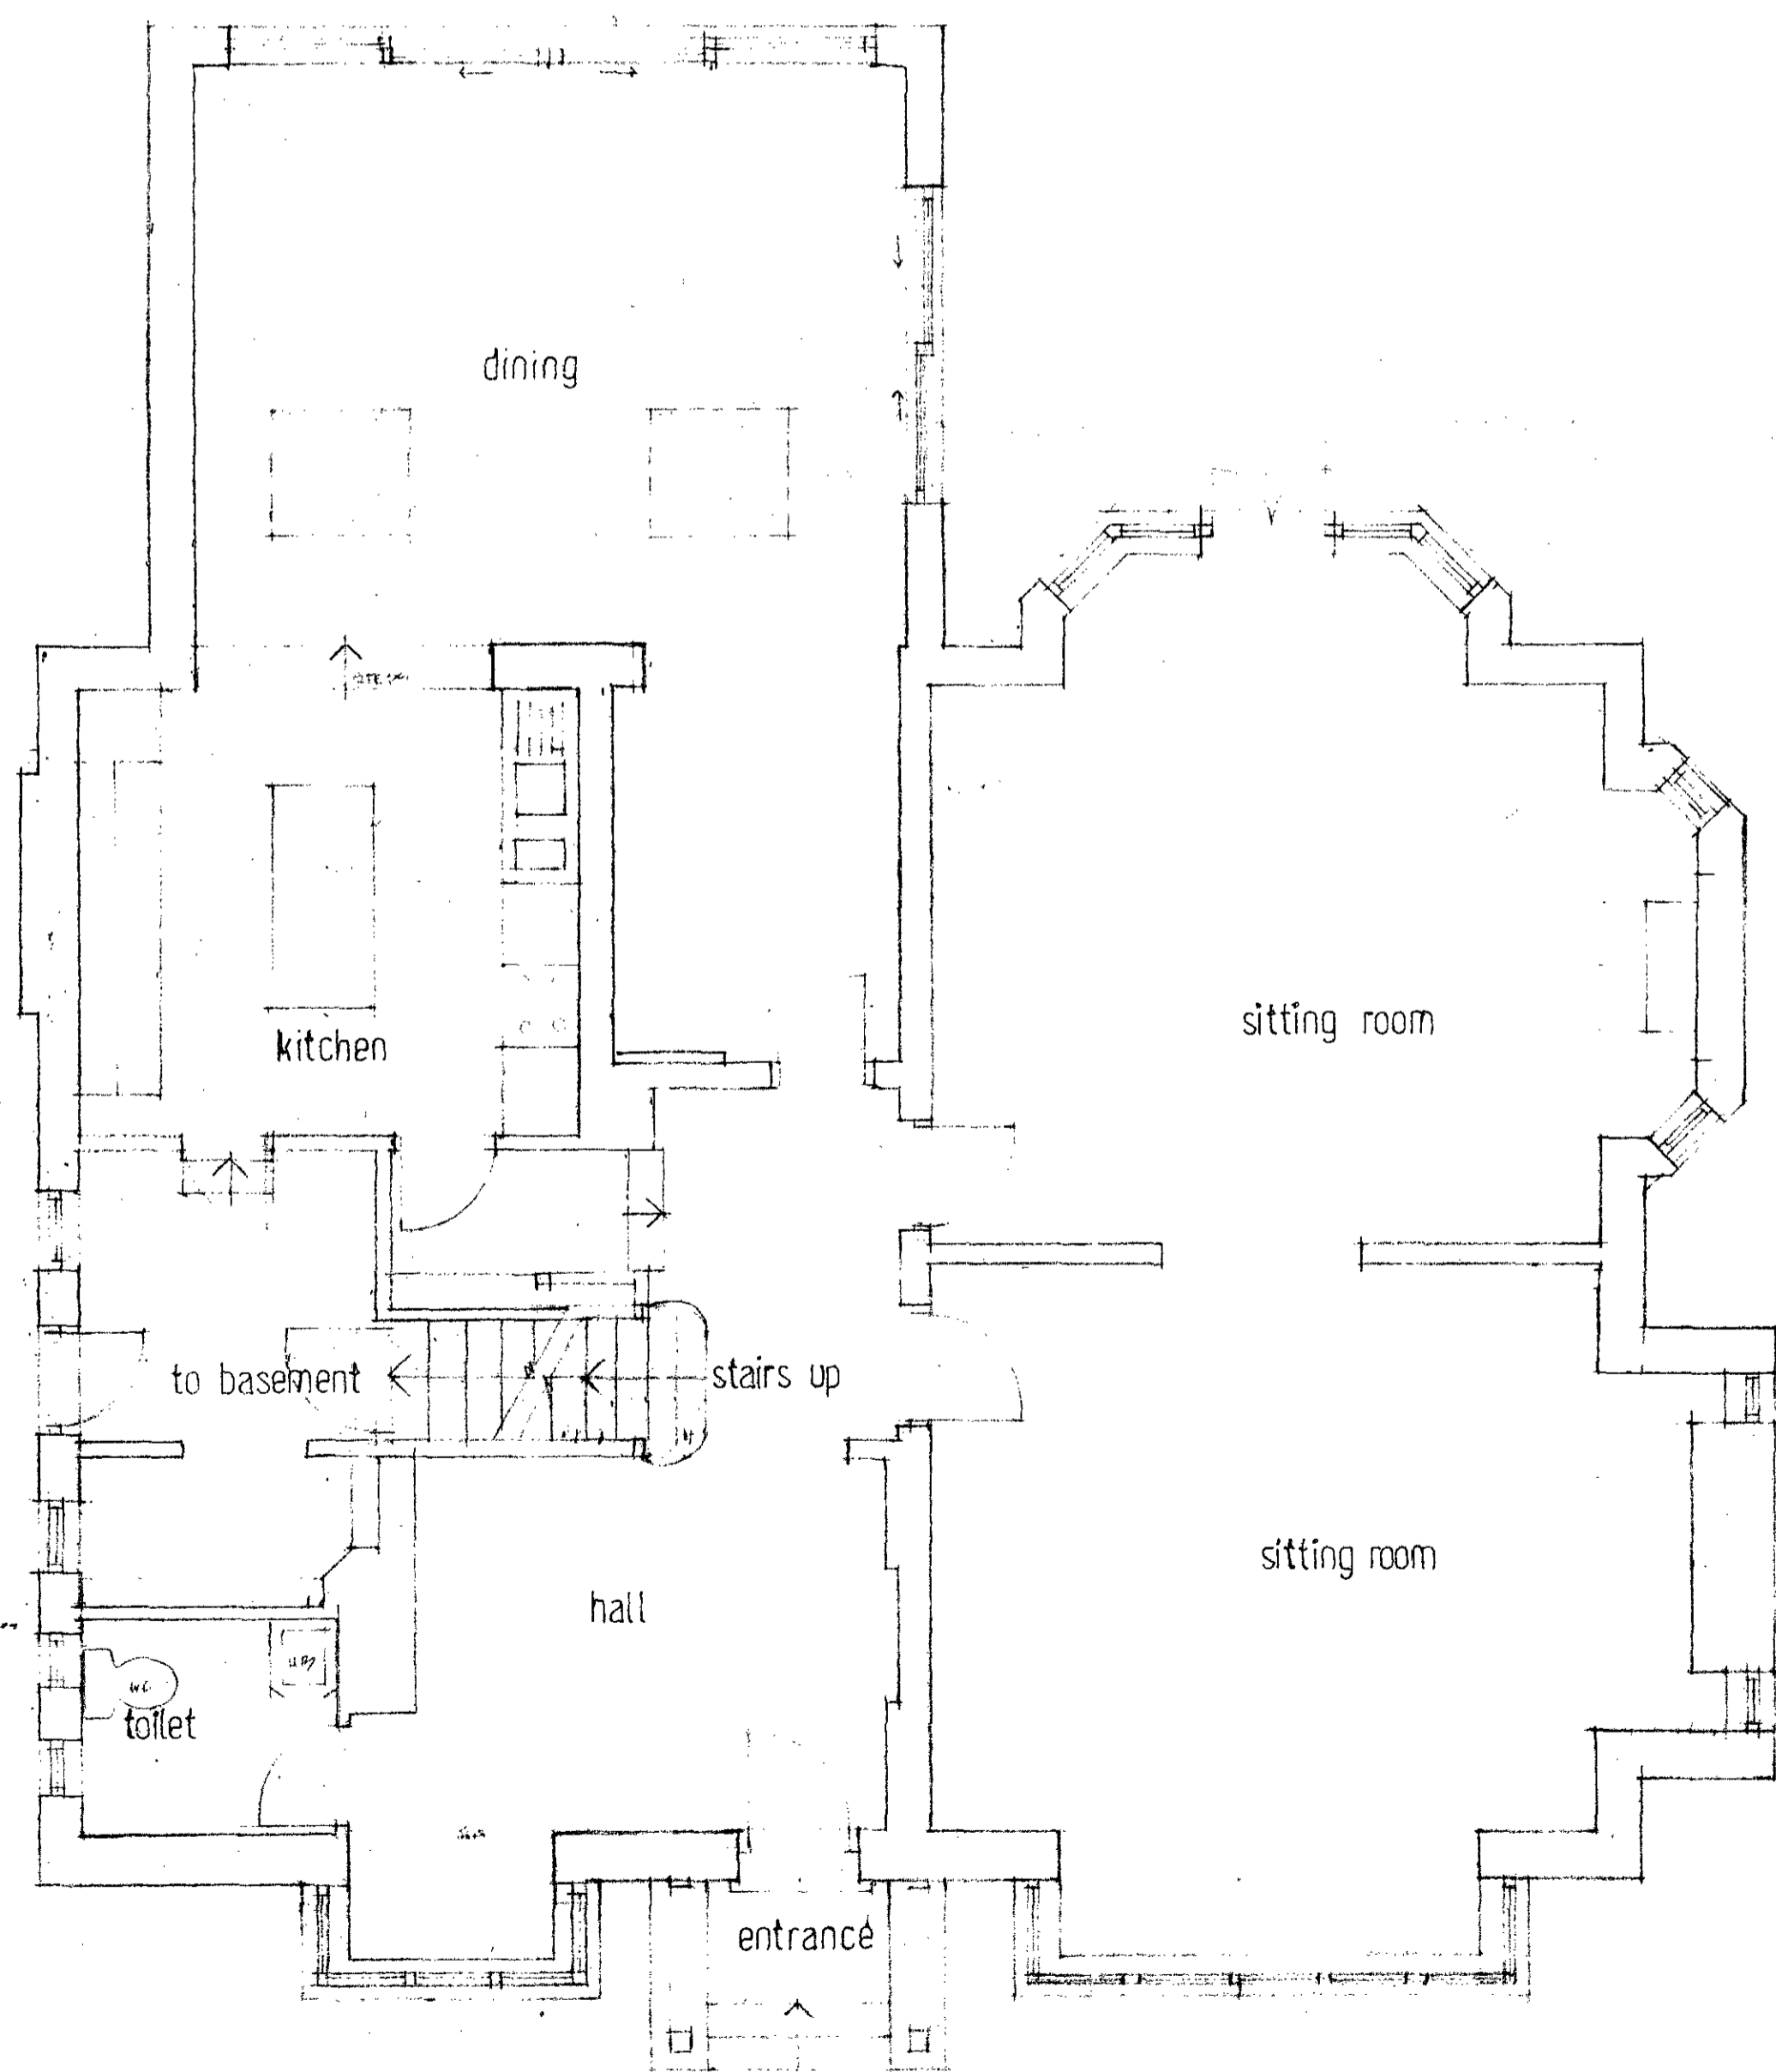

GROUND FLOOR

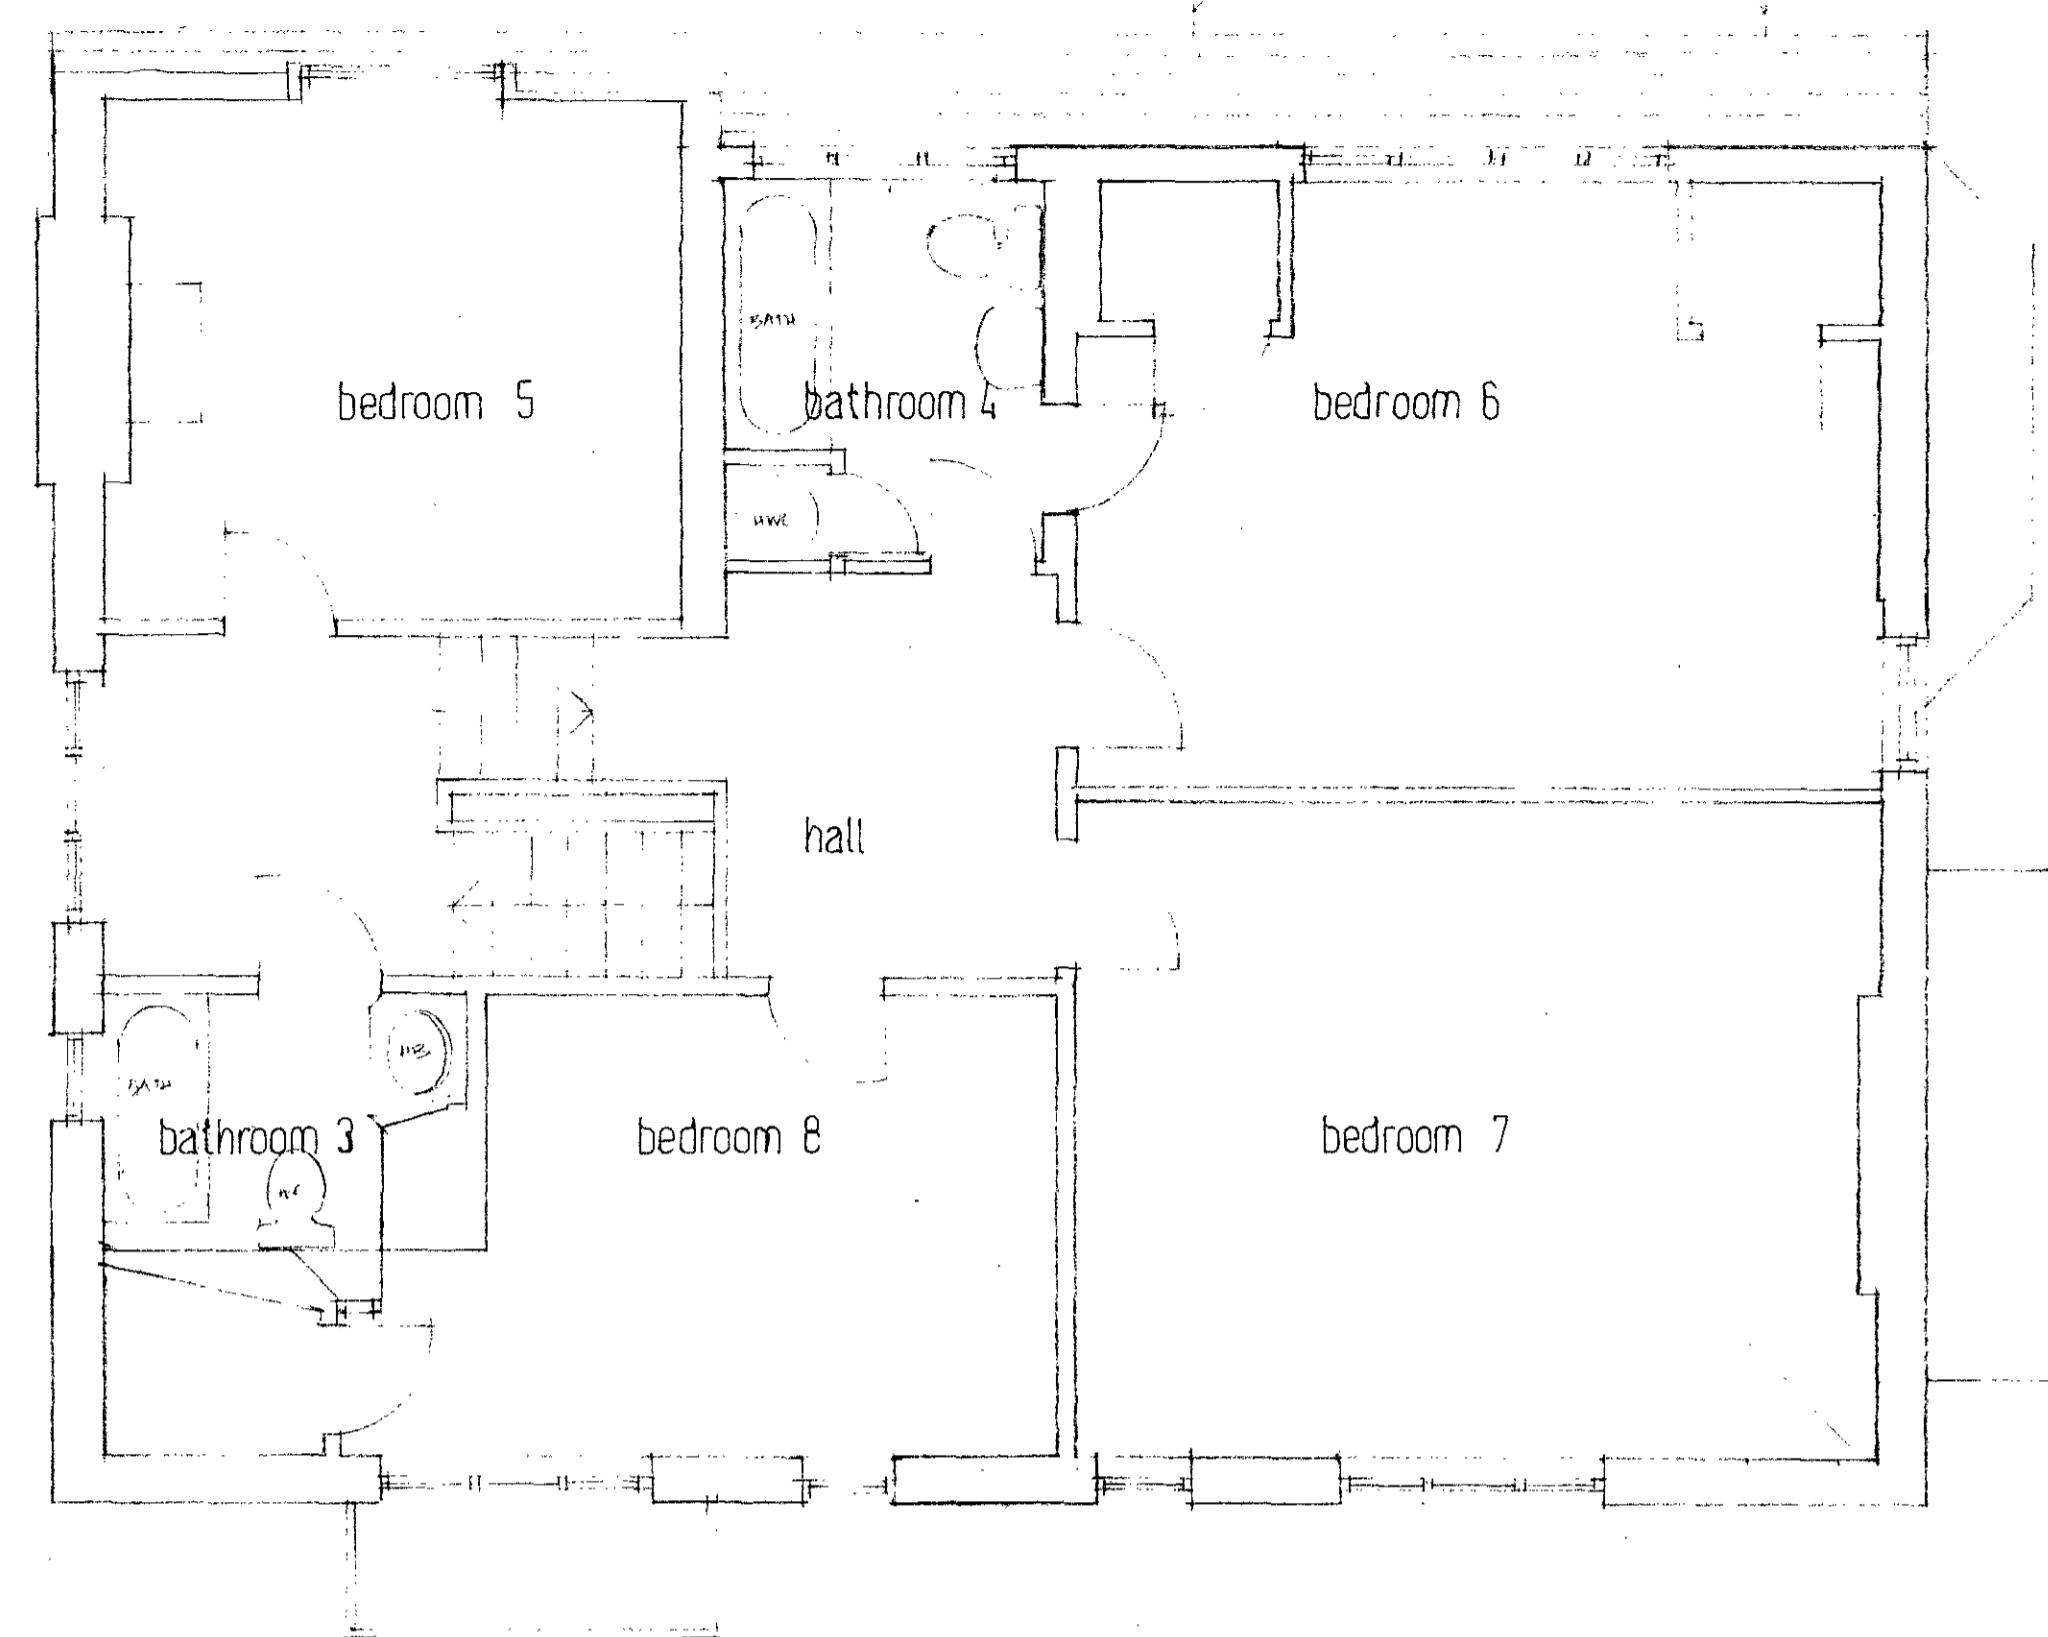

SECOND FLOOR

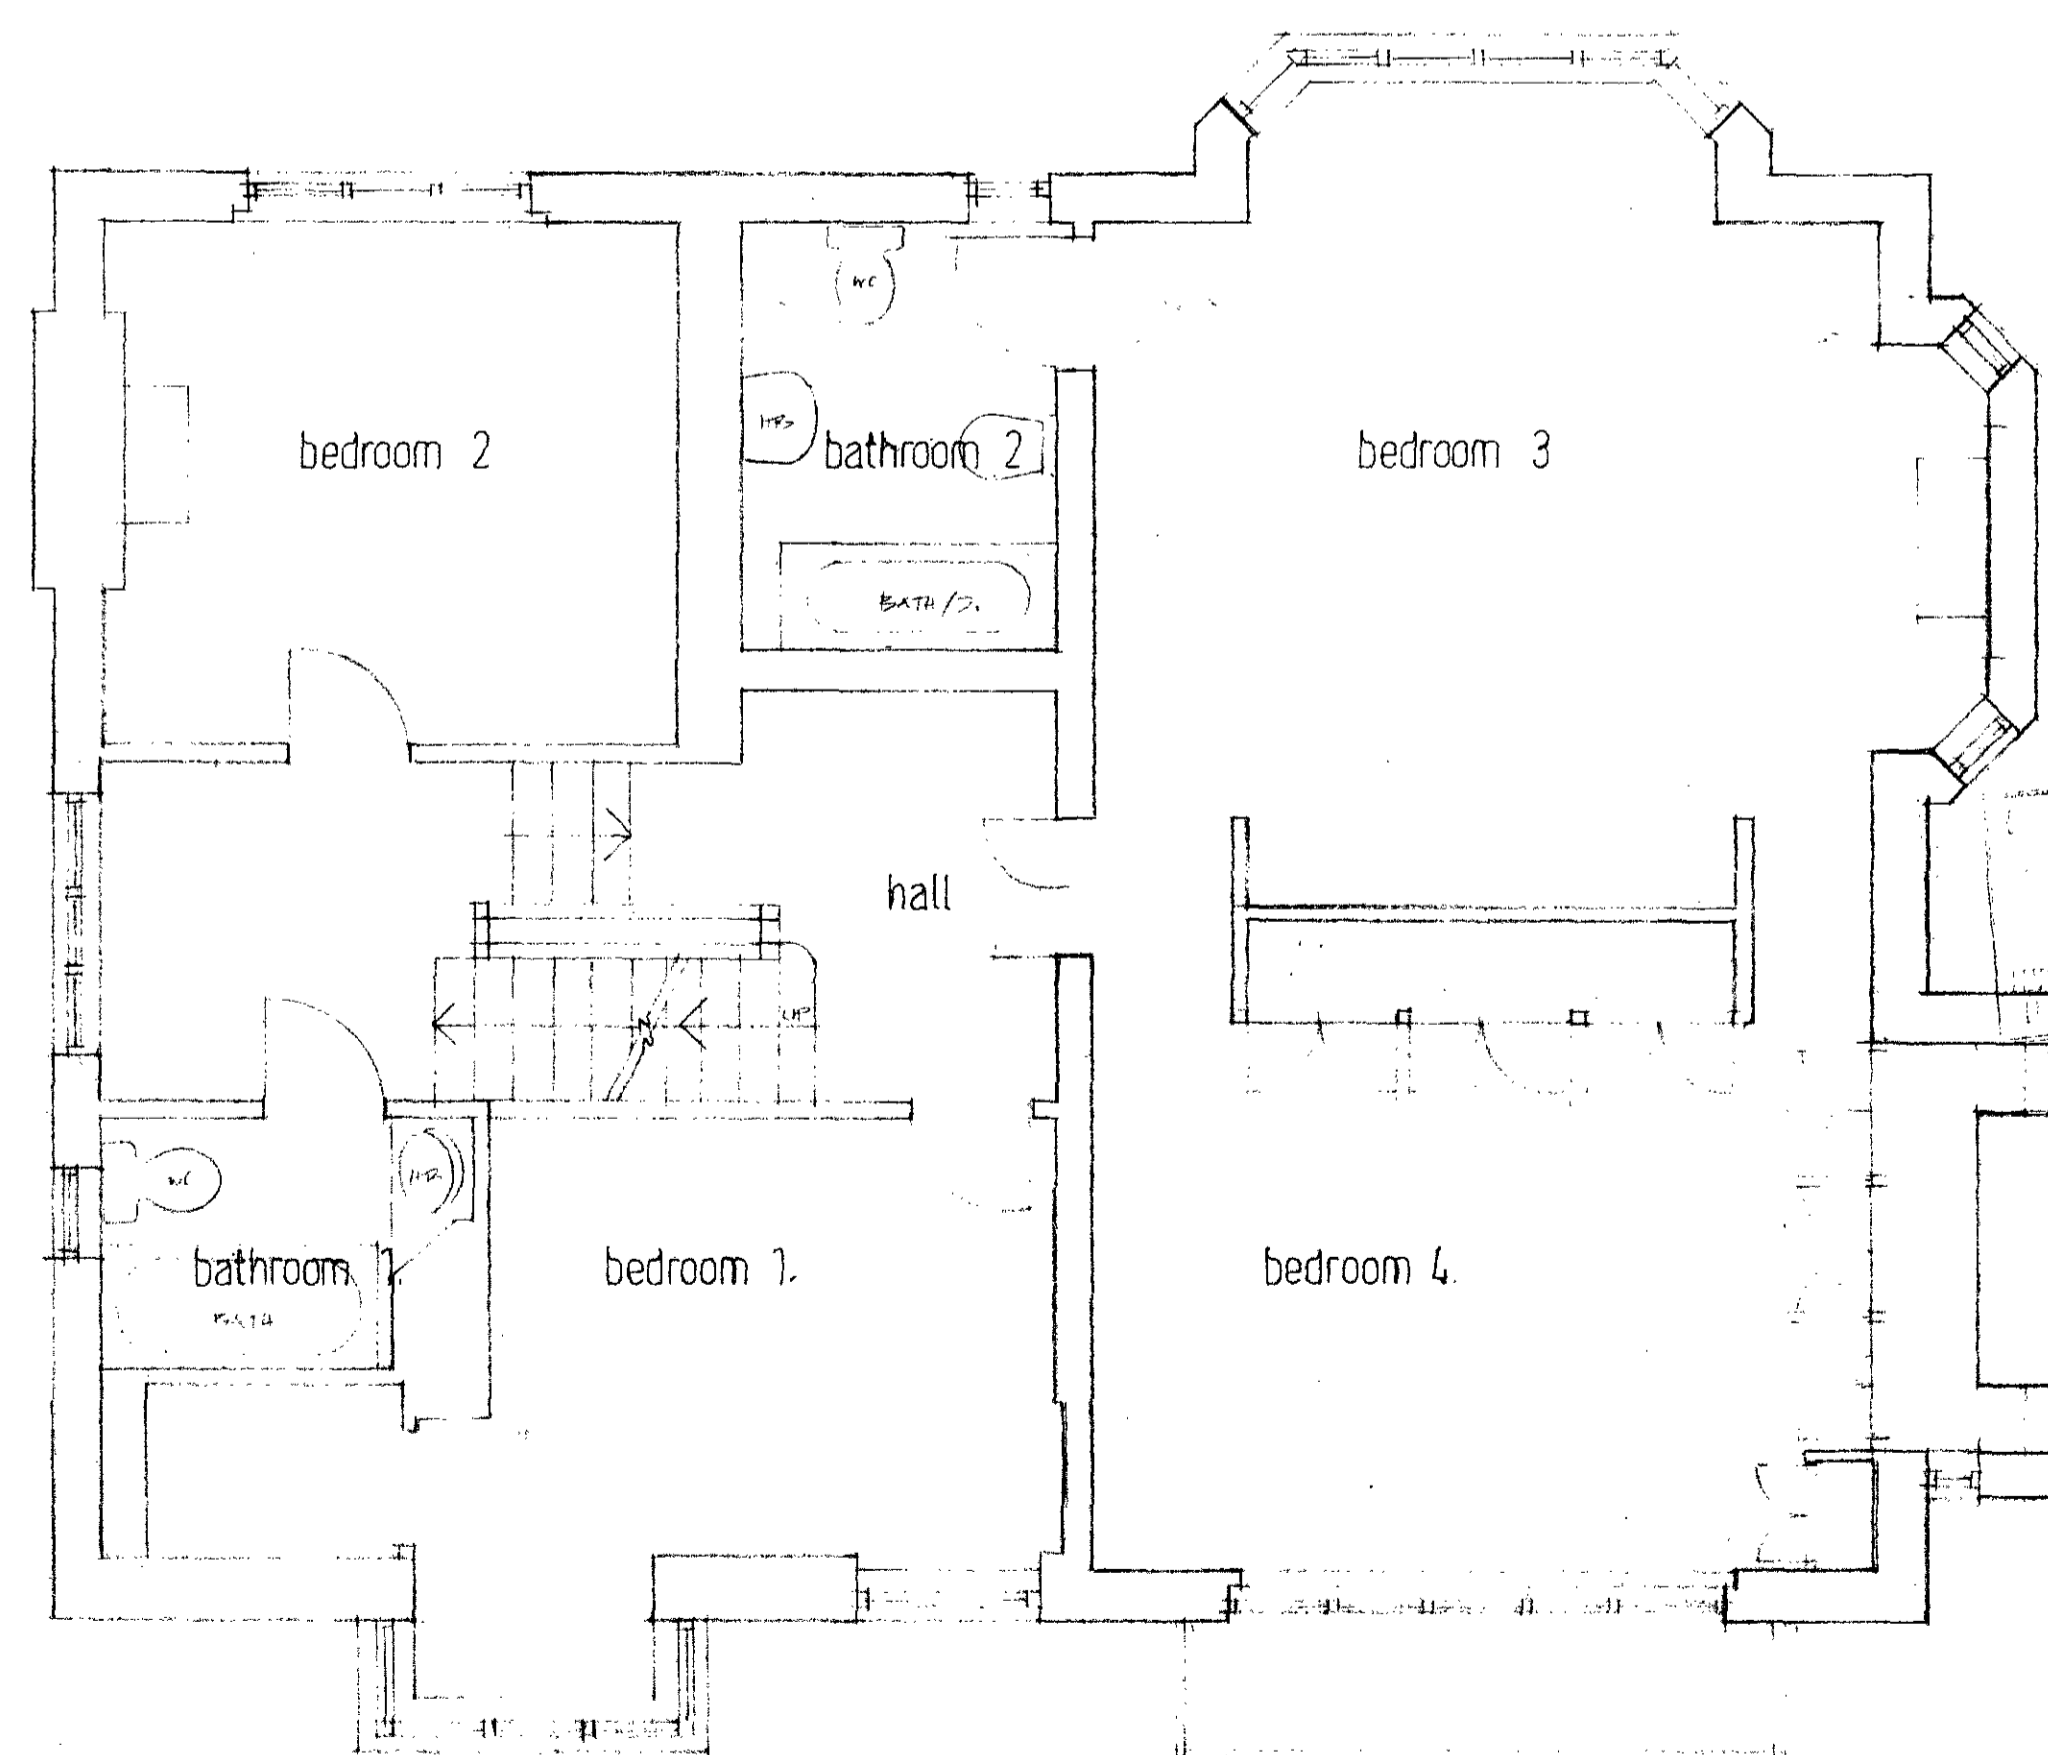

FIRST FLOOR

Project			
15 BURGESS HILL NW2			
For			
S. HEBLER ESQ.			
Title			
FLOOR PLANS			
Scale	Date	Drawn By	Checked By
1/50	DEC 90		
Project No	Drawing Number	Revision	
13	() 03		
DOS No		Plot Date	
Draw	Project	Struct	Mech
Man	Cons	Cons	Cons
Elect	Plumb	Acoust	GS
Cons	Cons	Cons	
General	RE	C of W	
Cont			

