



SCALE 1/100

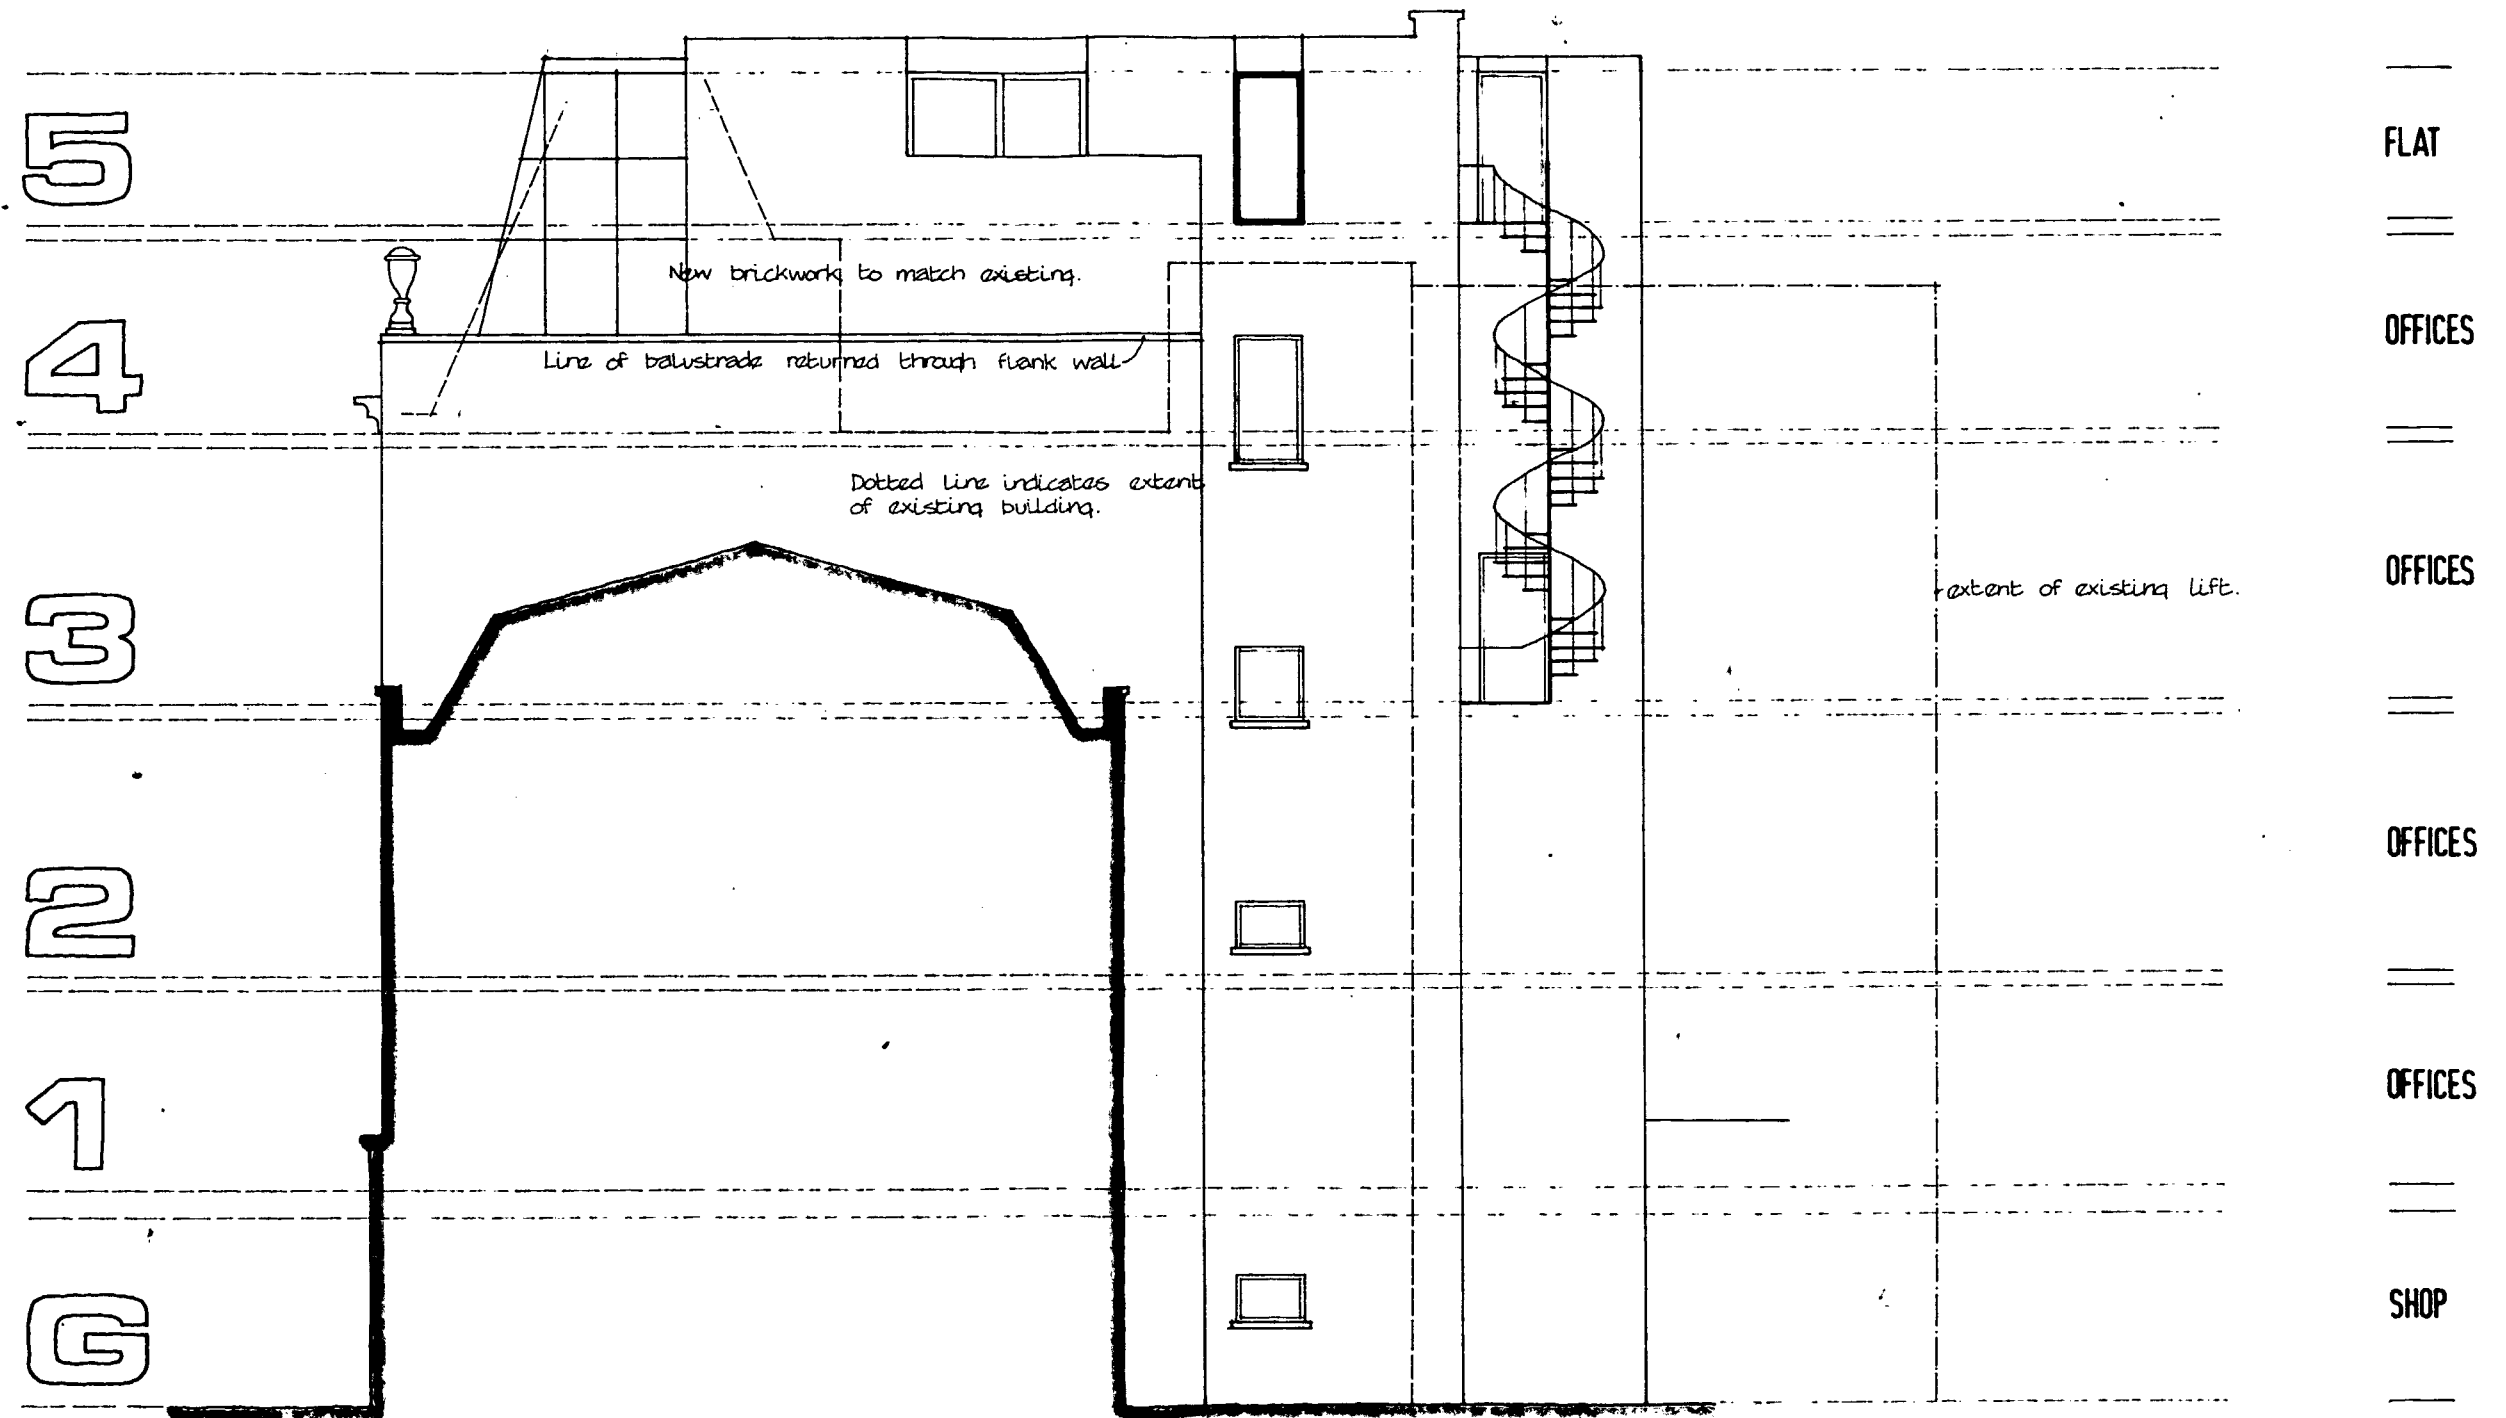

SIDE ELEVATION (EAST)

SCALE 1/100

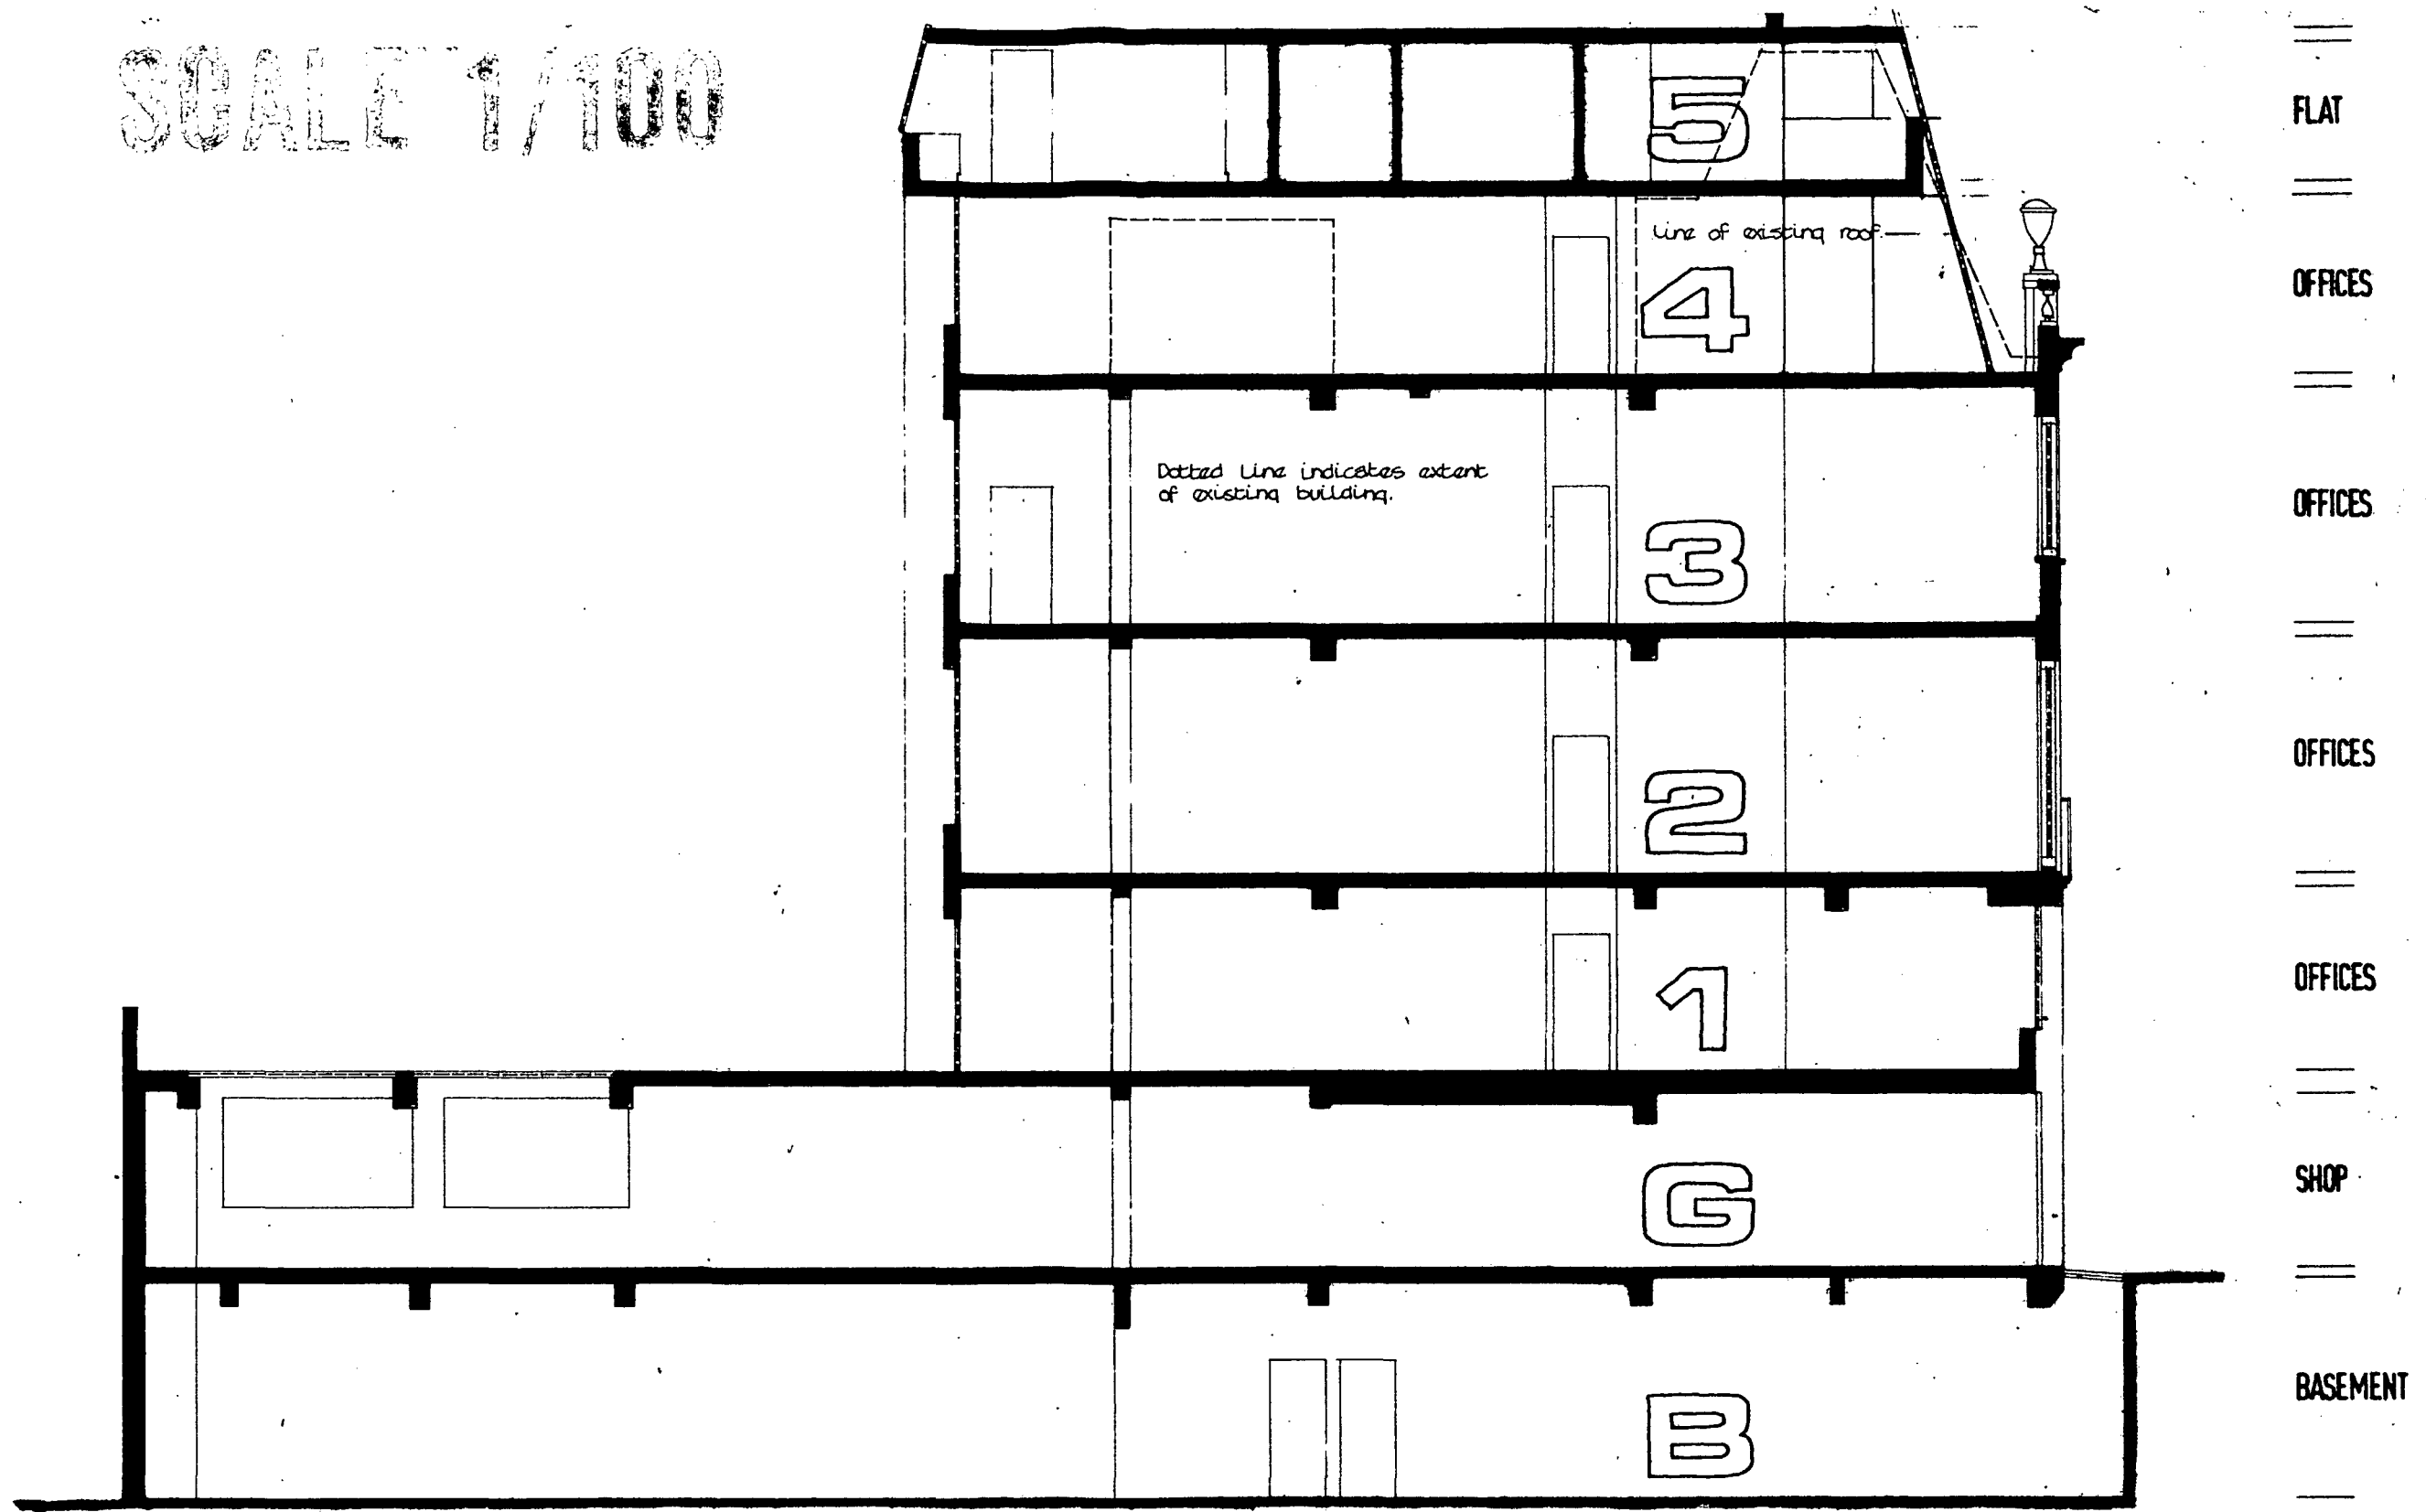

LONGITUDINAL SECTION









SCHEDULE OF ACCOMMODATION

	B	G	1	2	3	4	5
EXISTING OFFICE AREA [GROSS]	.	24.48 m ² 273 ft ²	19.82 m ² 223 ft ²	134.49 m ² 1448 ft ²	135.8 m ² 1354 ft ²	19.38 m ² 209 ft ²	.
EXISTING SHOWROOM CHANGE OF USE TO OFFICE AREA [GROSS]	.	.	101.8 m ² 1095 ft ²	.	.	.	.
			TOTAL ADDED OFFICE ACCOMMODATION — 3000 SQ FT GROSS				
PROPOSED NEW OFFICE AREA STRUCTURAL ADDITIONS [GROSS]	.	.	35.88 m ² 389 ft ²	14.94 m ² 161 ft ²	14.94 m ² 161 ft ²	110.875 m ² 1194 ft ²	.
EXISTING SHOWROOM PROPOSED NEW SHOP AREA [NET]	196.9 m ² 2 119 ft ²	196.9 m ² 2 119 ft ²	.	.	.	.	.
PROPOSED NEW FLAT STRUCTURAL ADDITION [NET]	.	.	.	.	.	.	119.3825 m ² 1 285 ft ²