


TP 8700778
MB 8770351

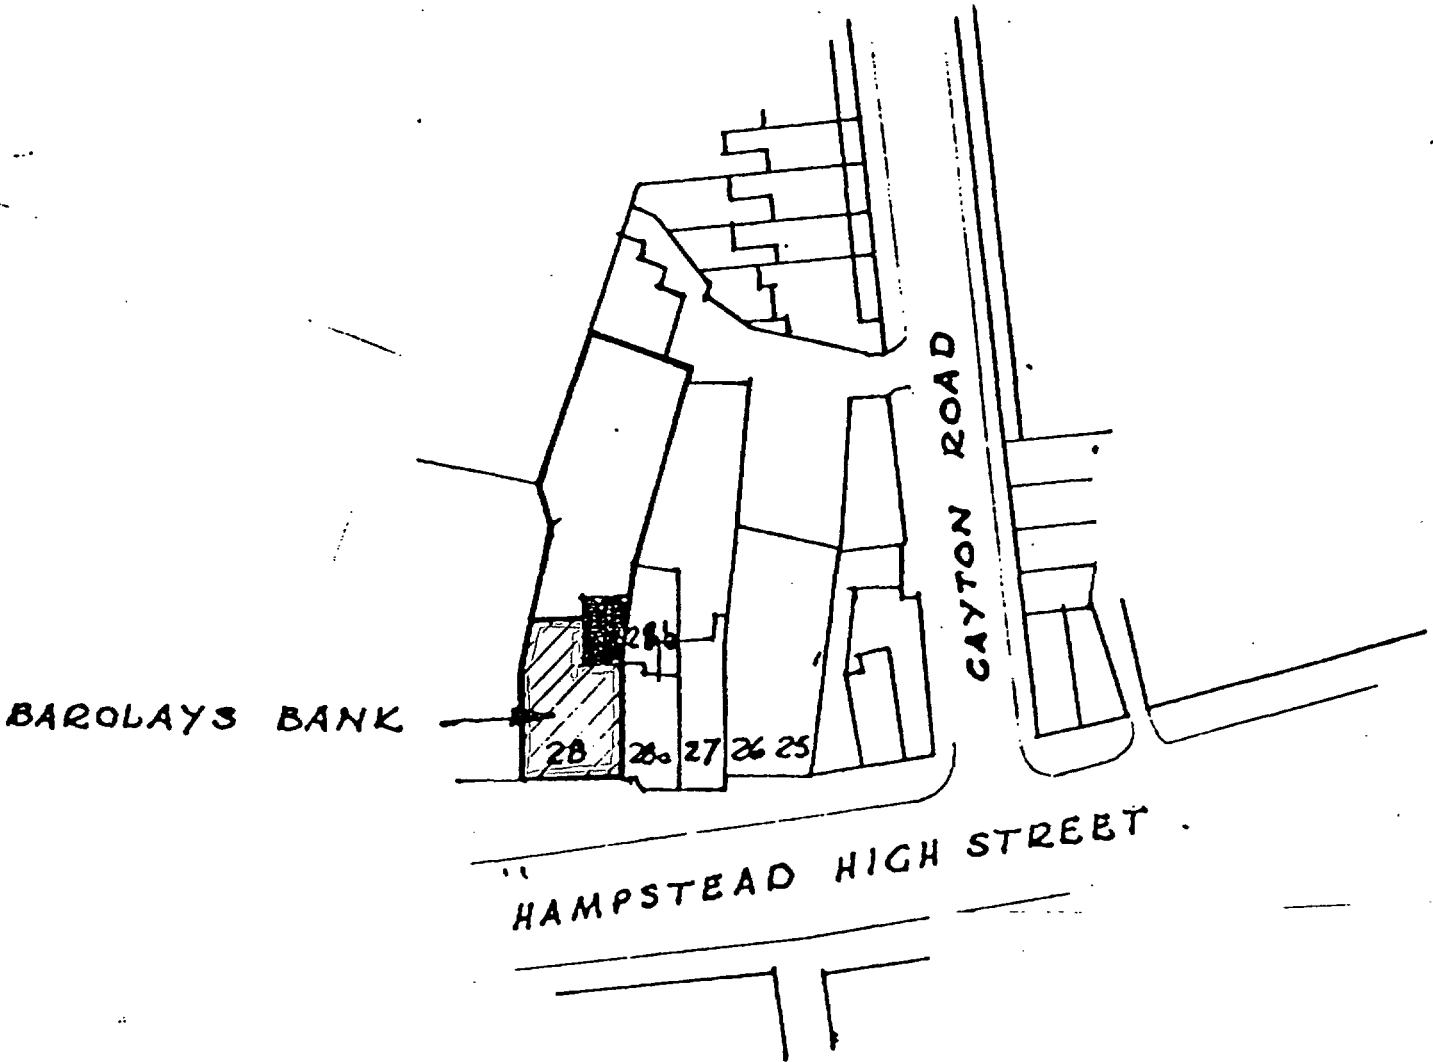

Location Plan

LONDON BOROUGH OF CAMDEN
PLANNING AND COMMUNICATIONS
DEPARTMENT
- 9422 007 (A.M.)
RECEIVED
ACK: _____