


BOROUGH OF CAMDEN

S A G Cook ARIBA
 Borough Architect
 Town Hall High Holborn WC1
 Telephone 01-405 3411 ext

Property
53 OAK VILLAGE
 N.W. 5.

Drawing Title
CONVERSION


Scale 1:100

 Date 20.10.71
 Drawn R/W

Drawing Number
4/HC/587/C


Life	
Approvals:-	
DBA	
HM	
MOH	
Min of Housing	
TP	
Building Acts	

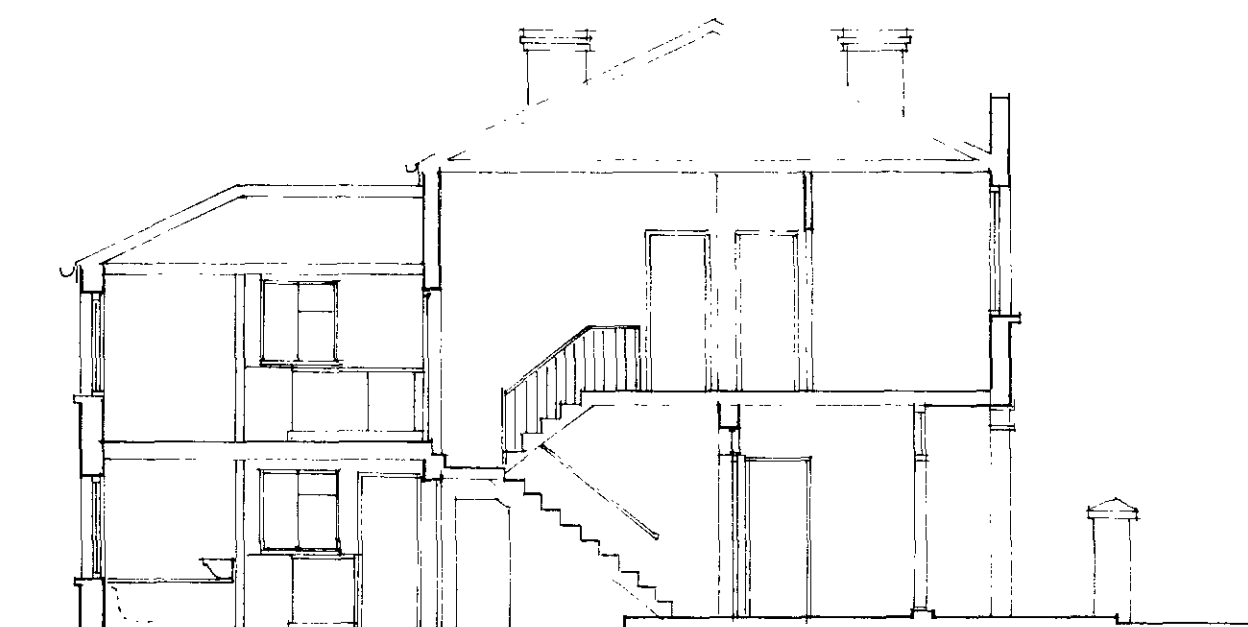


ELEVATION



SECTION

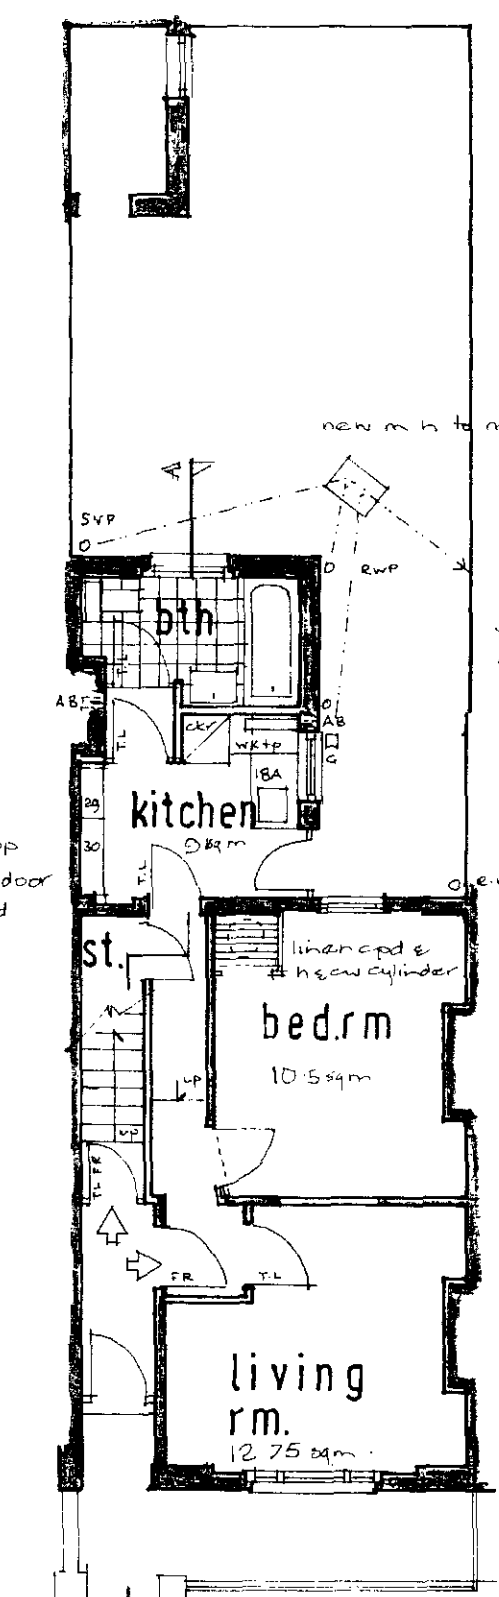

GROUND FLOOR

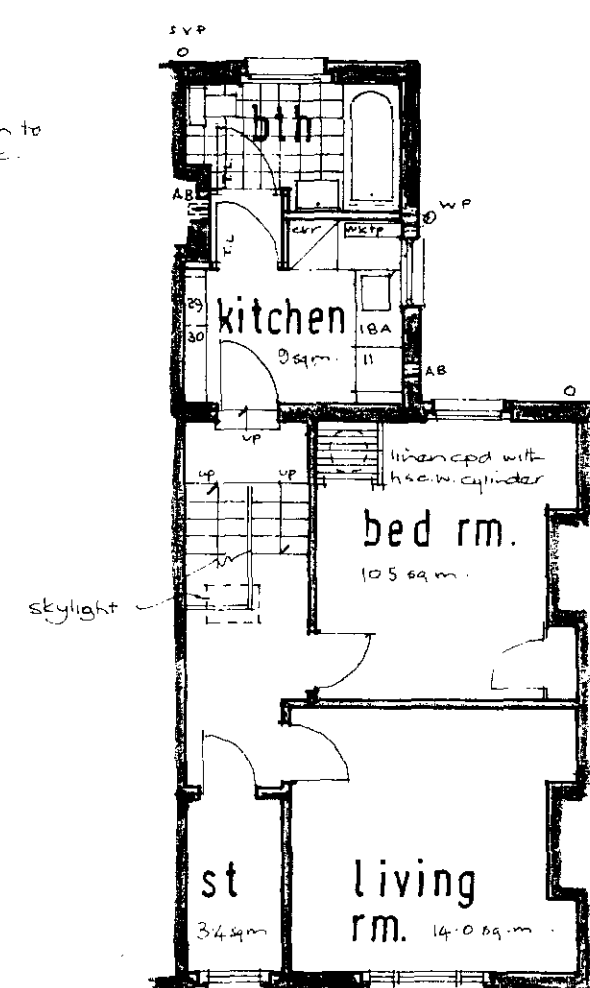

FIRST FLOOR

'Saxon' boiler in kitchen over wktop form cpd under wktop with access from opp door under draining board ventilate with A.B. for larder.

new m h to m it in adjoining property.

demolish lean to glass roof etc.

'Saxon' boiler over wktop adjacent to sink.

skylight



location plan

11	866 D
18A	106 CD D
29	663
30	6103

LONDON BOROUGH OF CAMDEN
 PLANS APPROVED
~~DISAPPROVED~~
 24 NOV 1971
 ON BEHALF OF THE COUNCIL

kitchen fittings

Rev	Date	Drawn
Accommodation		
TWO 1 B/R FLATS		

GTP/510/4/2/12246

Drawing Number 4/HC/587/C
 R/15367/2376