



LOWER FLOOR

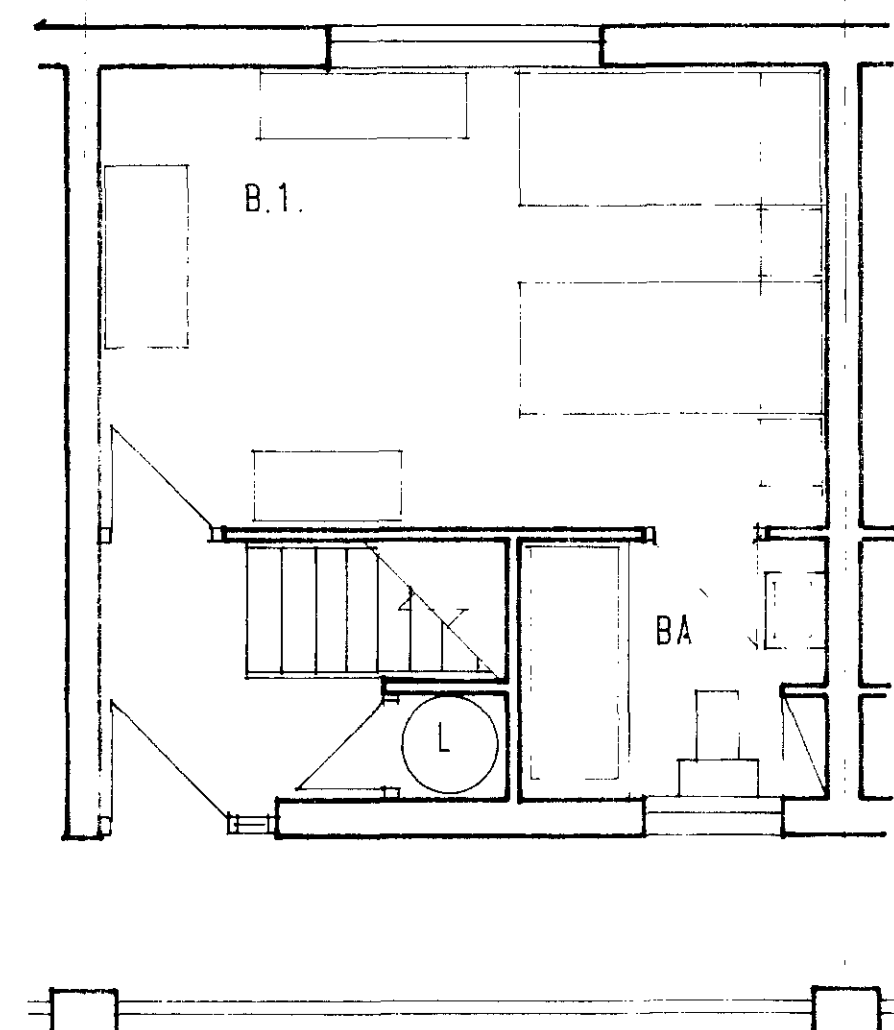

MAISONNETTE TYPE J

2 PERSON / 1 BEDROOM


NO. OFF. 18.

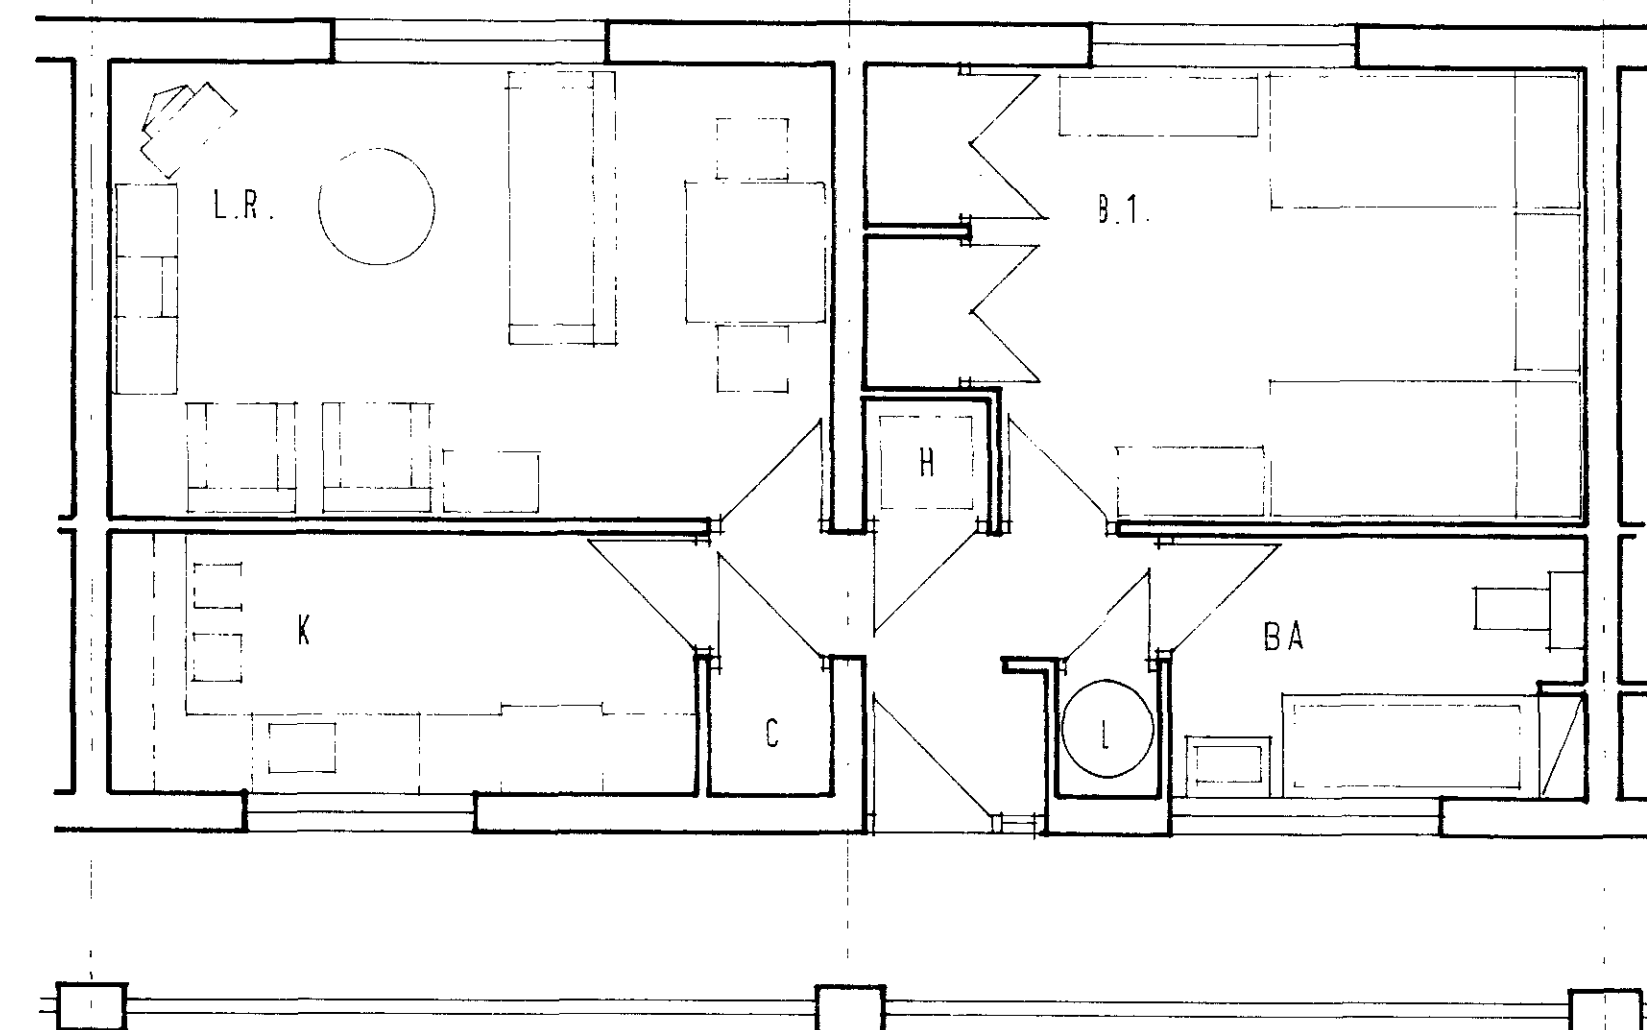

FLAT TYPE A

NO. OFF. 12.

2 PERSON / 1 BEDROOM


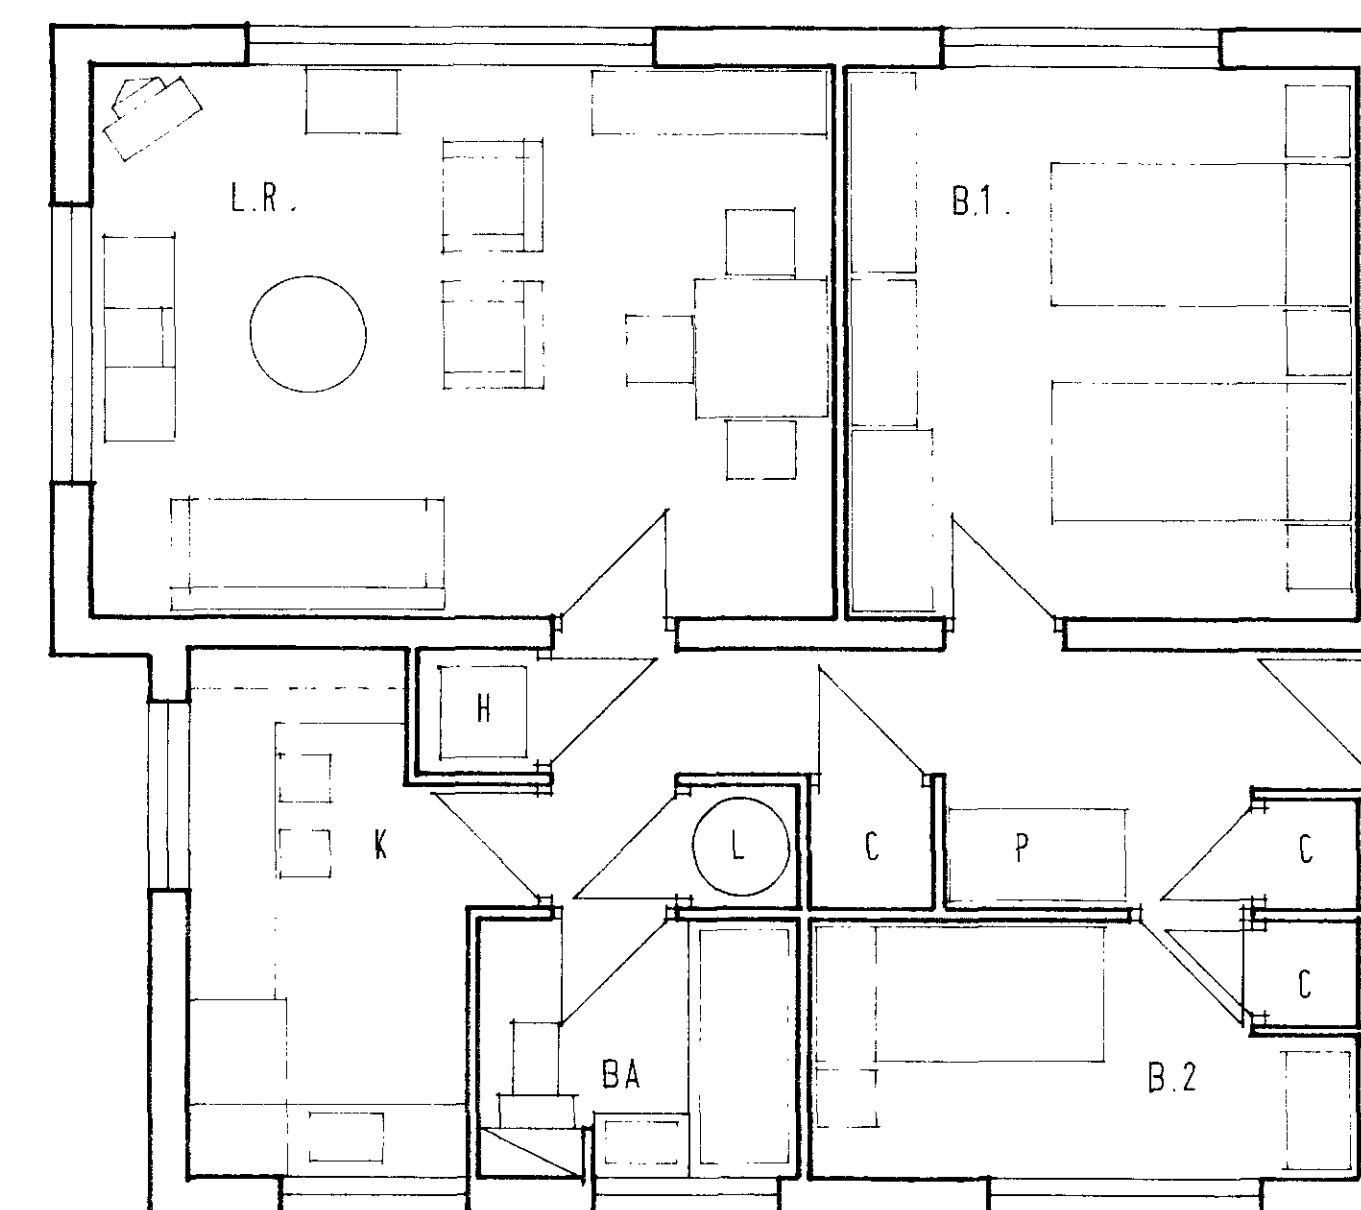


FLAT TYPE B

NO. OFF. 6.

3 PERSON / 2 BEDROOM

UPPER FLOOR

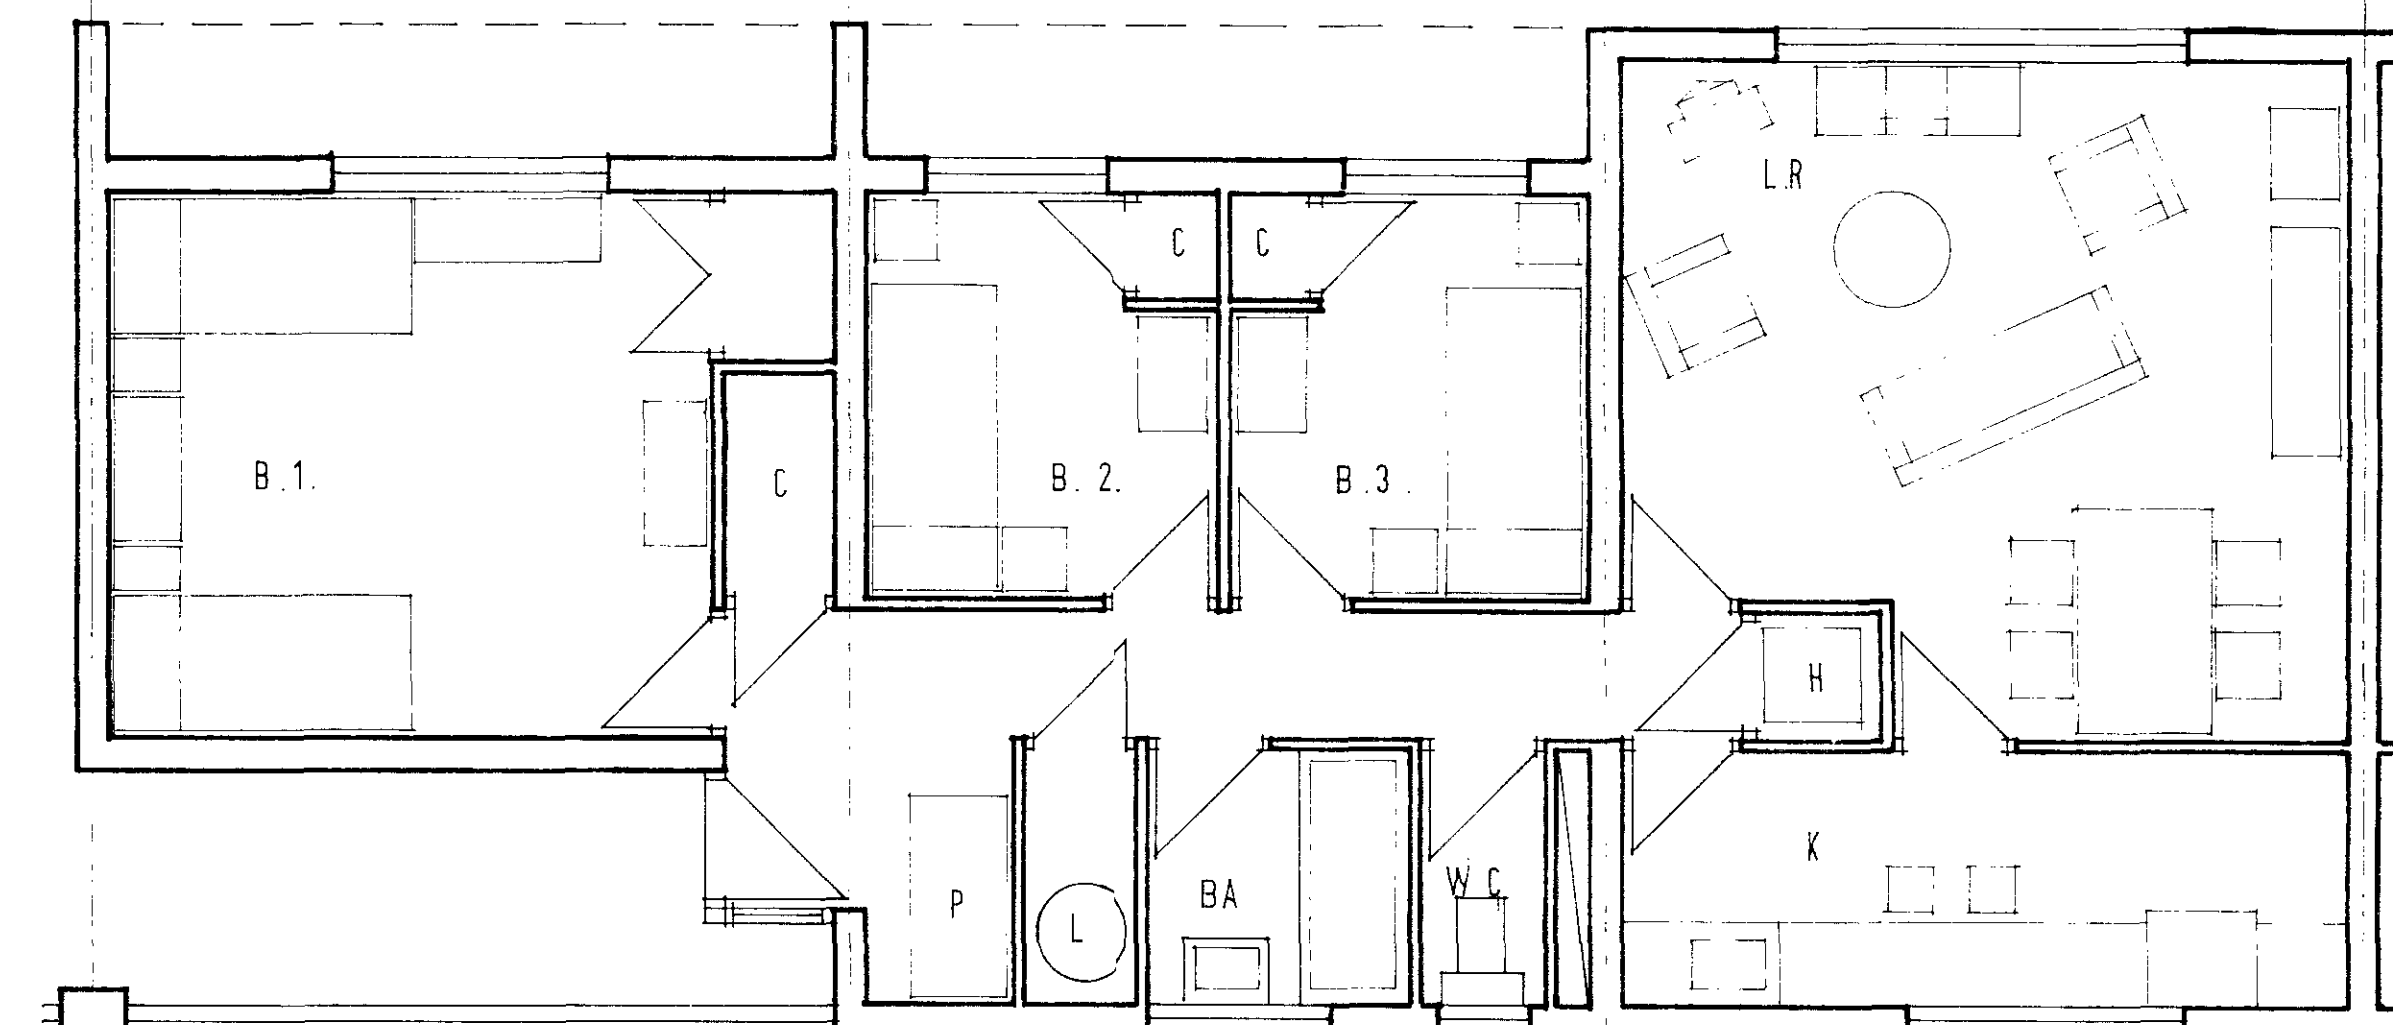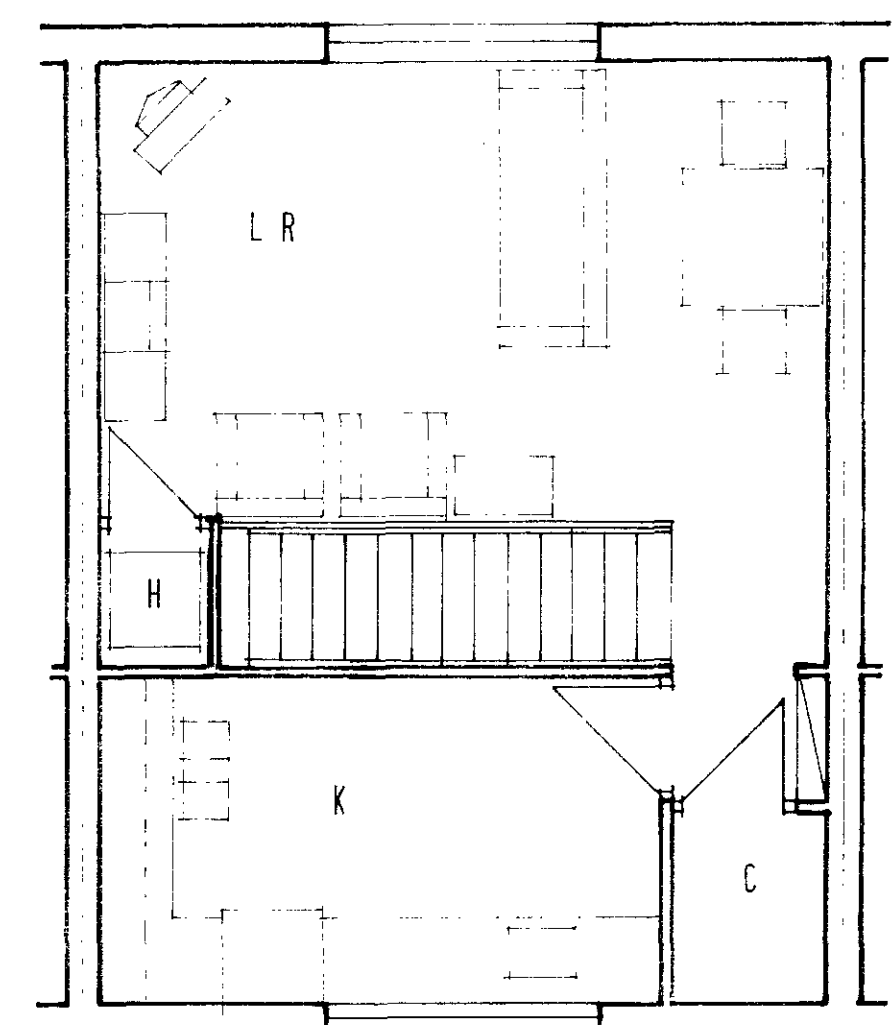

FLAT TYPE C

NO. OFF. 16.

4 PERSON / 3 BEDROOM

TP/E10/4/A/10364

Date Revisions Ref

Client METROPOLITAN HOUSING TRUST.

Job 17-77 MANSFIELD ROAD
SCHEME 2


Drawing TYPE PLANS.

SYDNEY CLOUGH SON & PINRS.
CHARTERED ARCHITECTS, SURVEYORS.
OLWEN HOUSE, QUARRY HILL ROAD
TONBRIDGE, KENT.
TEL: TONBRIDGE 61266/7 STD. 0732 2 61266/7


Date MAY 71 Drawing number.

Scale 1:50 574/43

Drawn by Ref

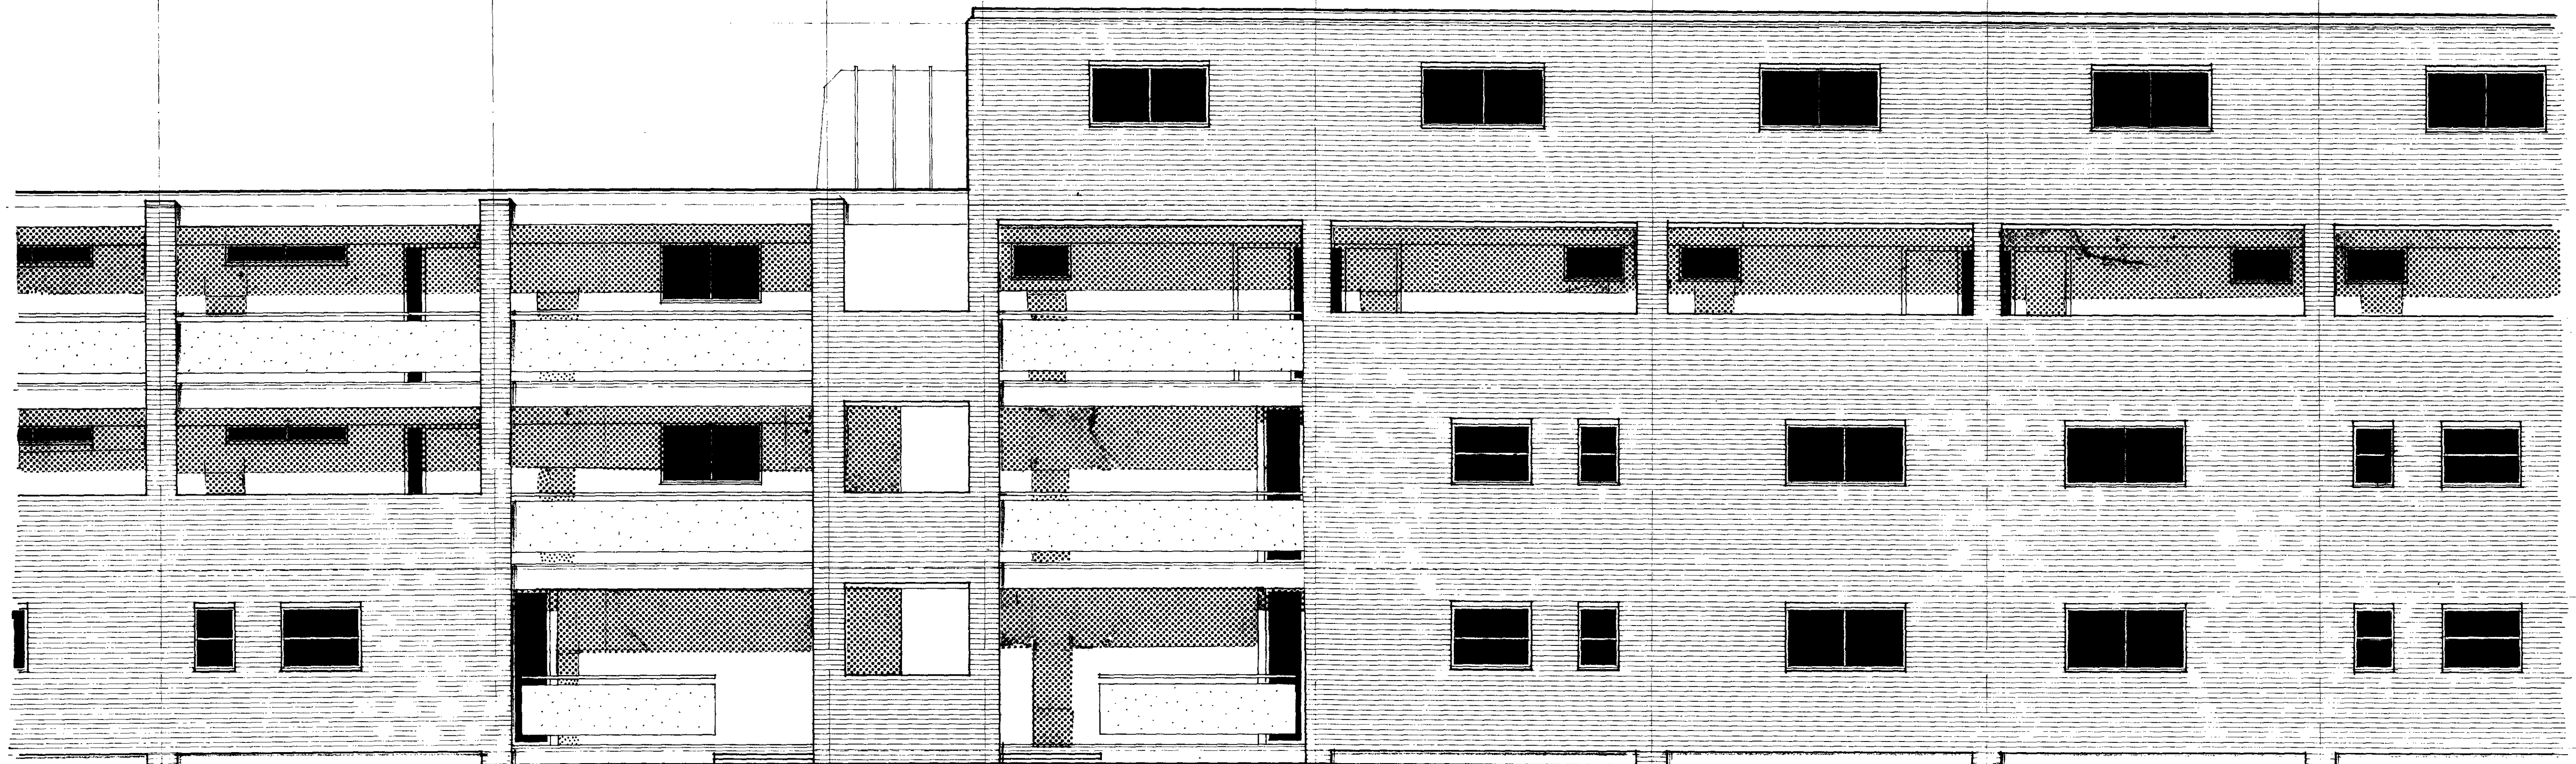

D E T A I L E L E V A T I O N T O M A N S F I E L D R O A D

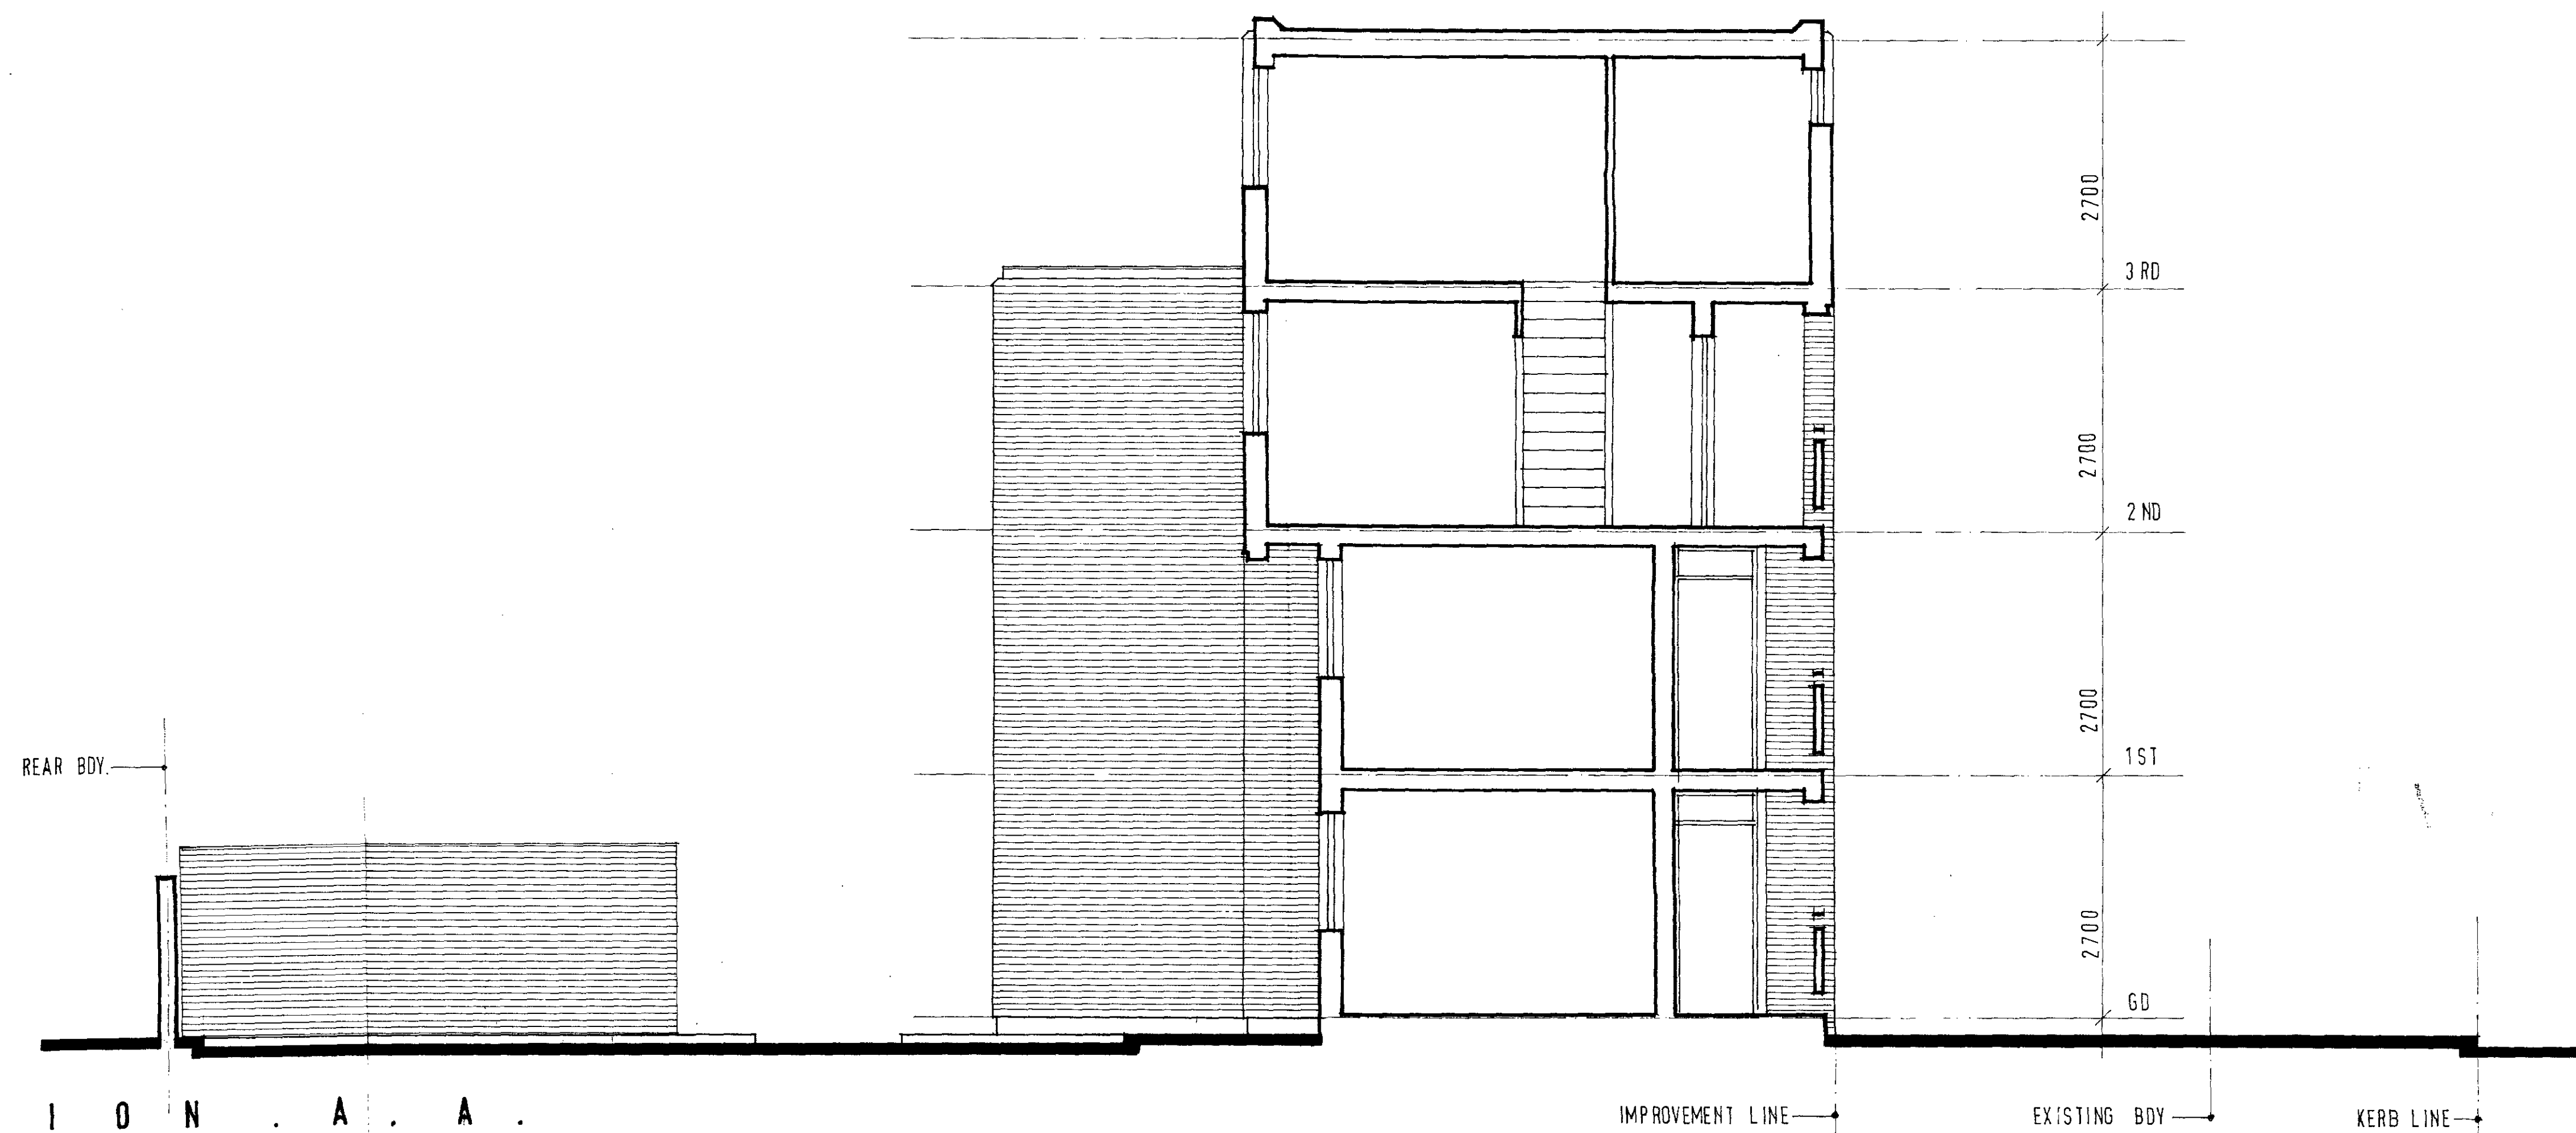

S E C T I O N . A . A .

TP/E10/4/A/10364

Date Revisions Ref

Client: METROPOLITAN HOUSING TRUST.

Job: 17-77 MANSFIELD ROAD. SCHEME 2





Drawing: DETAIL ELEV. & SECTION.

SYDNEY CLOUGH SON & PTNRS.
CHARTERED ARCHITECTS, SURVEYORS.
OLWEN HOUSE, QUARRY HILL ROAD,
TONBRIDGE, KENT.
TEL: TONBRIDGE 61266/7 S.D. 0732 2 61266/7

Date: MAY 71 Drawing number:


Scale: 1:50 574/42

Drawn by: Ref:

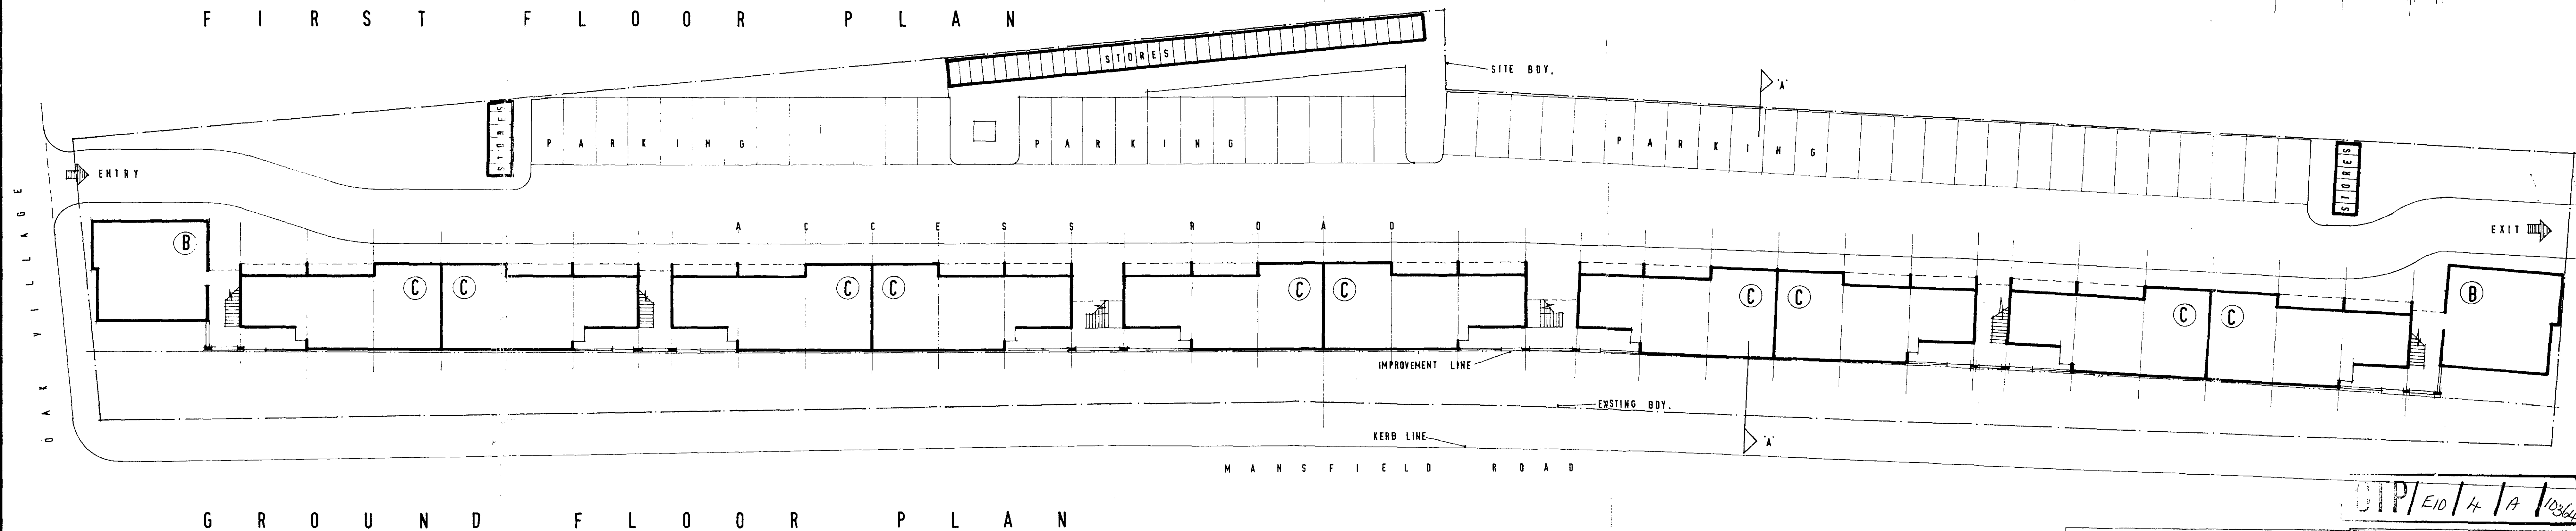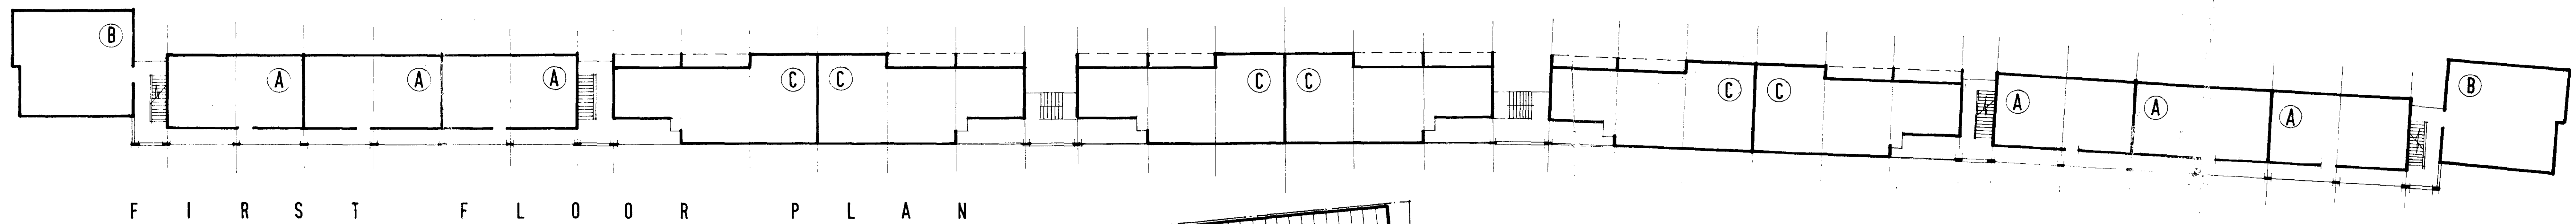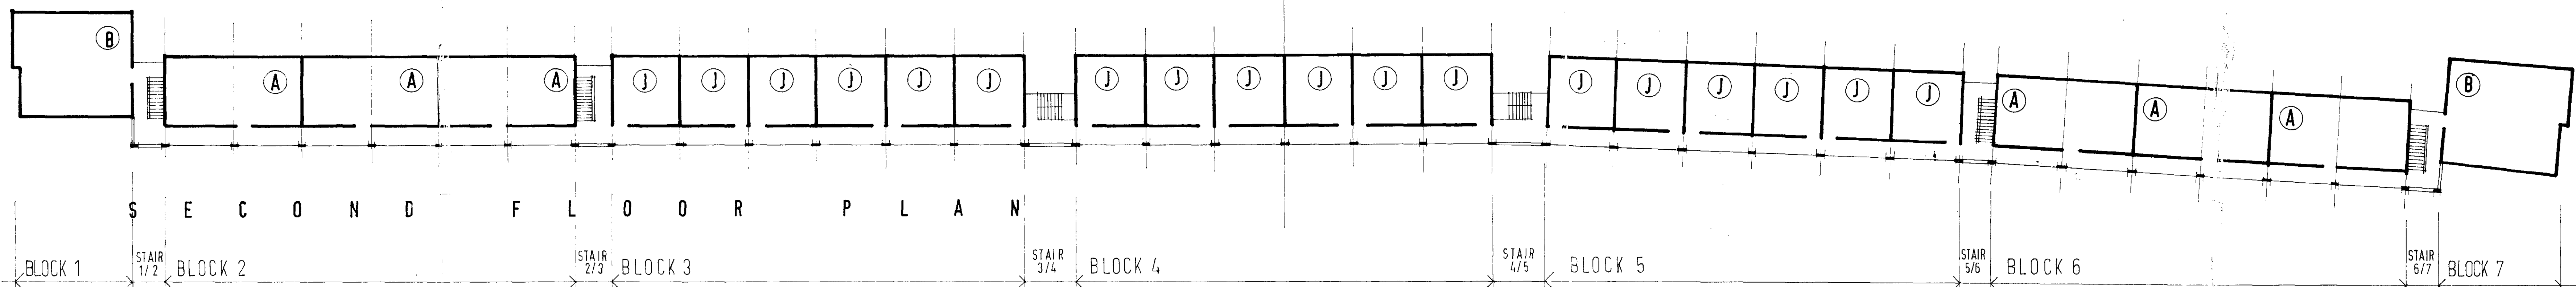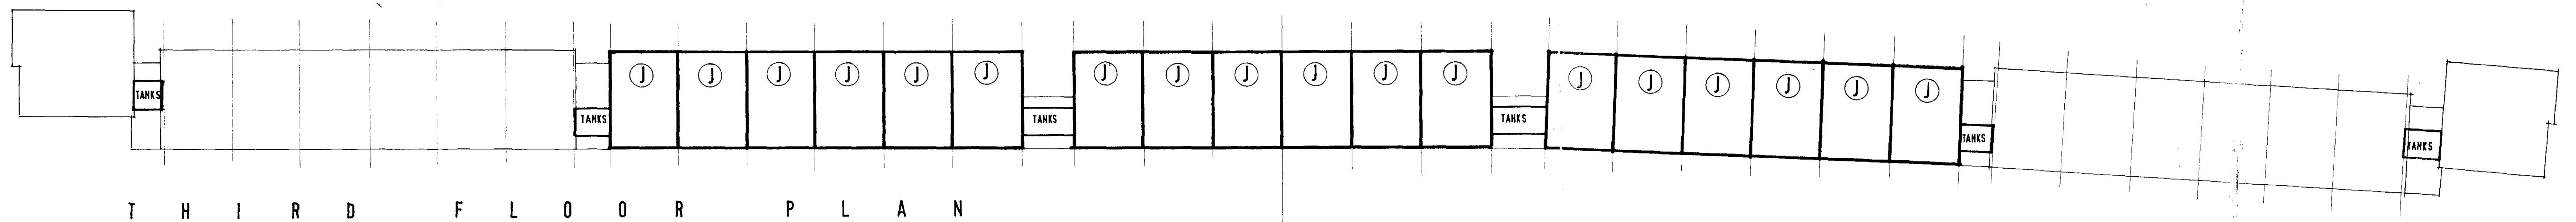


CIP/E10/4/A/10364

Client:	METROPOLITAN HOUSING TRUST.	SYDNEY CLOUGH SON & PTNRS. CHARTERED ARCHITECTS, SURVEYORS OLWEN HOUSE, QUARRY HILL ROAD, TONBRIDGE, KENT. TEL: TONBRIDGE 61266/7 STD. 0732 2 61266/7
Job:	17-77 MANSFIELD ROAD SCHEME 2	
Drawing:	LAYOUT PLANS	
Date:	MAY 71	Drawing number:
Scale:	1 : 200	574/40
Drawn by:		Ref:

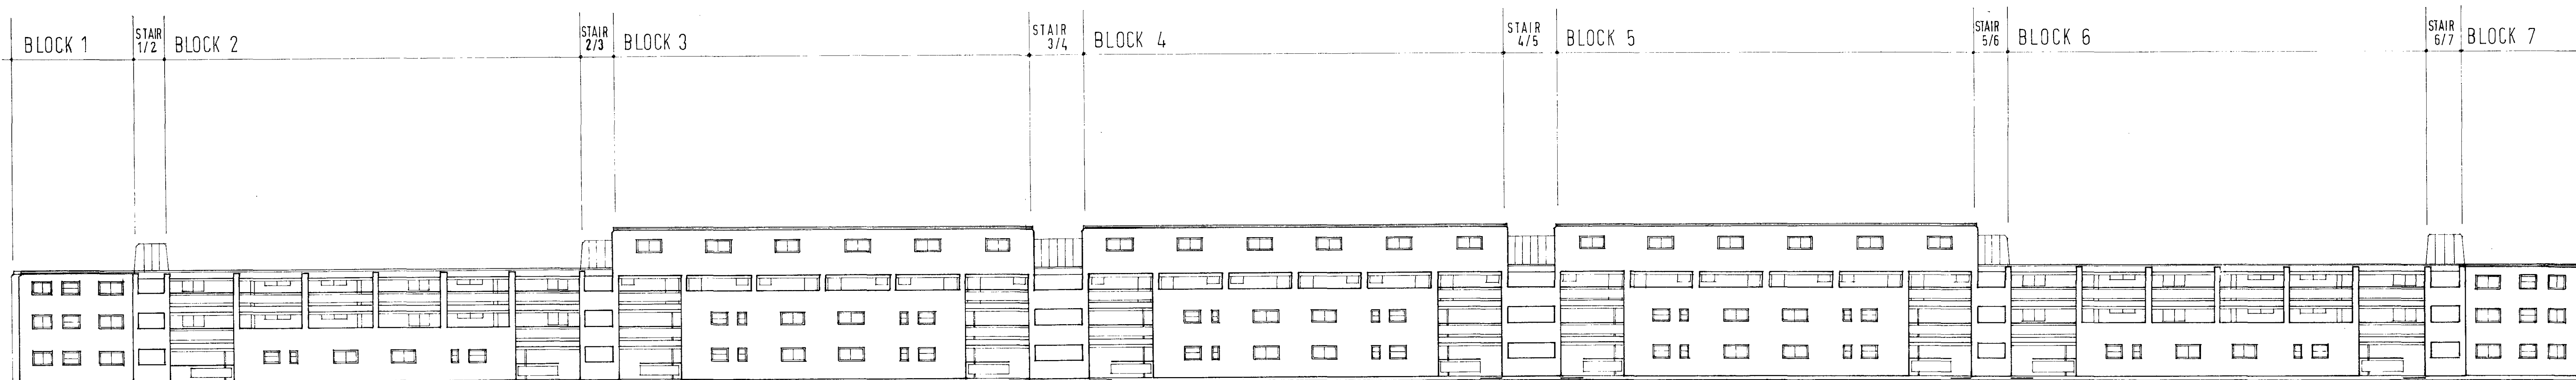


E L E V A T I O N T O M A N S F I E L D R O A D

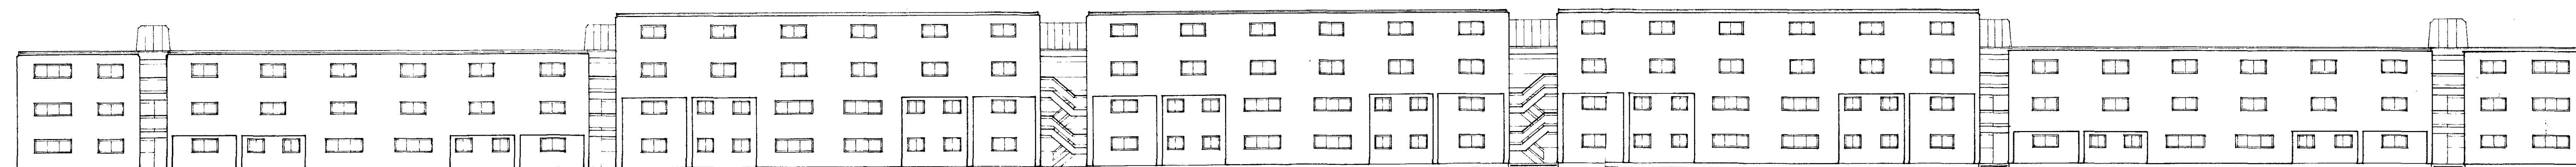

R E A R E L E V A T I O N

DENSITY:
NETT AREA OF SITE ----- .95 ACRES
AREA FOR DENSITY PURPOSES ---- 1.25 "
NUMBER OF PERSONS HOUSED ----- 142
DENSITY IN PERSONS PER ACRE ---- 113

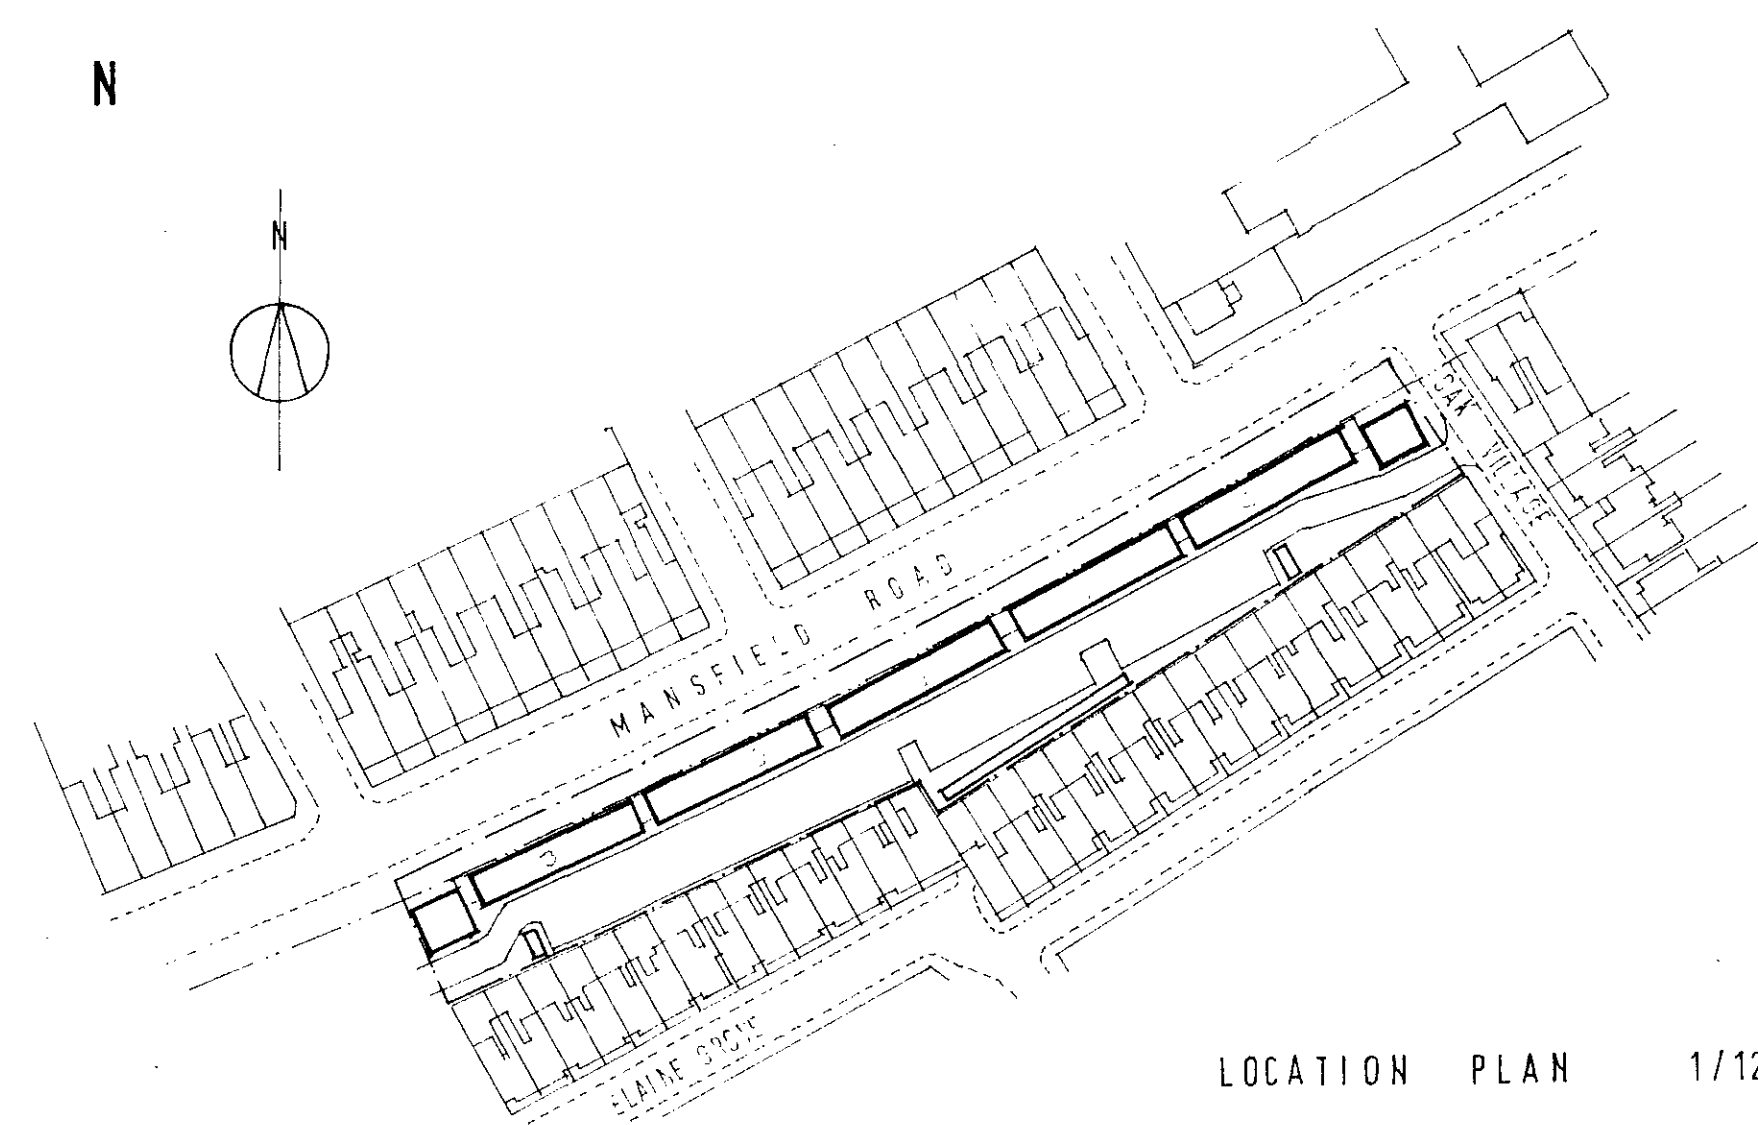

LOCATION PLAN 1/1250

BLOCK NO	FLOOR	FLAT TYPE A		FLAT TYPE B		FLAT TYPE C		MAISONNETTE J		TOTAL PERSONS	TOTAL UNITS
		2 PERSON 1 BED	NO. OF UNITS	3 PERSON 2 BED	NO. OF UNITS	4 PERSON 3 BED	NO. OF UNITS	2 PERSON 1 BED	NO. OF UNITS		
BLOCK 1	GD	(2)	3	1	(1)	(4)	(2)			9	3
	1		3	1							
	2		3	1							
BLOCK 2	GD					8	2			20	8
	1	6	3								
	2	6	3								
BLOCK 3	GD					8	2			28	10
	1					8	2				
	2							12	6		
BLOCK 4	GD					8	2			28	10
	1					8	2				
	2							12	6		
BLOCK 5	GD					8	2			28	10
	1					8	2				
	2							12	6		
BLOCK 6	GD					8	2			20	8
	1	6	3								
	2	6	3								
BLOCK 7	GD		3	1						9	3
	1		3	1							
	2		3	1							
TOTAL PERSONS		24		18		64		36		142	
TOTAL UNITS			12		6		16		18		52

IP/E10/4/A/1234 (R)		
Date	Revisions	Ref
Client	METROPOLITAN HOUSING TRUST.	
Job	17-77 MANSFIELD ROAD SCHEME 2	
Drawing	ELEVATIONS	
SYDNEY CLOUGH SON & PTNRS. CHARTERED ARCHITECTS, SURVEYORS. OLWEN HOUSE, QUARRY HILL ROAD, TONBRIDGE, KENT. TEL: TONBRIDGE 61266/7 STD. 0732 2 61266/7		
Date MAY. 71	Drawing number	
Scale: 1:200	574/41	
Drawn by:	Ref:	