


resisted in our plan to
 2. ...
 4. ...

PROPOSED NEW SHOPFRONT


FOR MESSRS PERKINS DYERS & CLEANERS LTD

AT 47 HAMPSTEAD HIGH STREET N.W. 3.

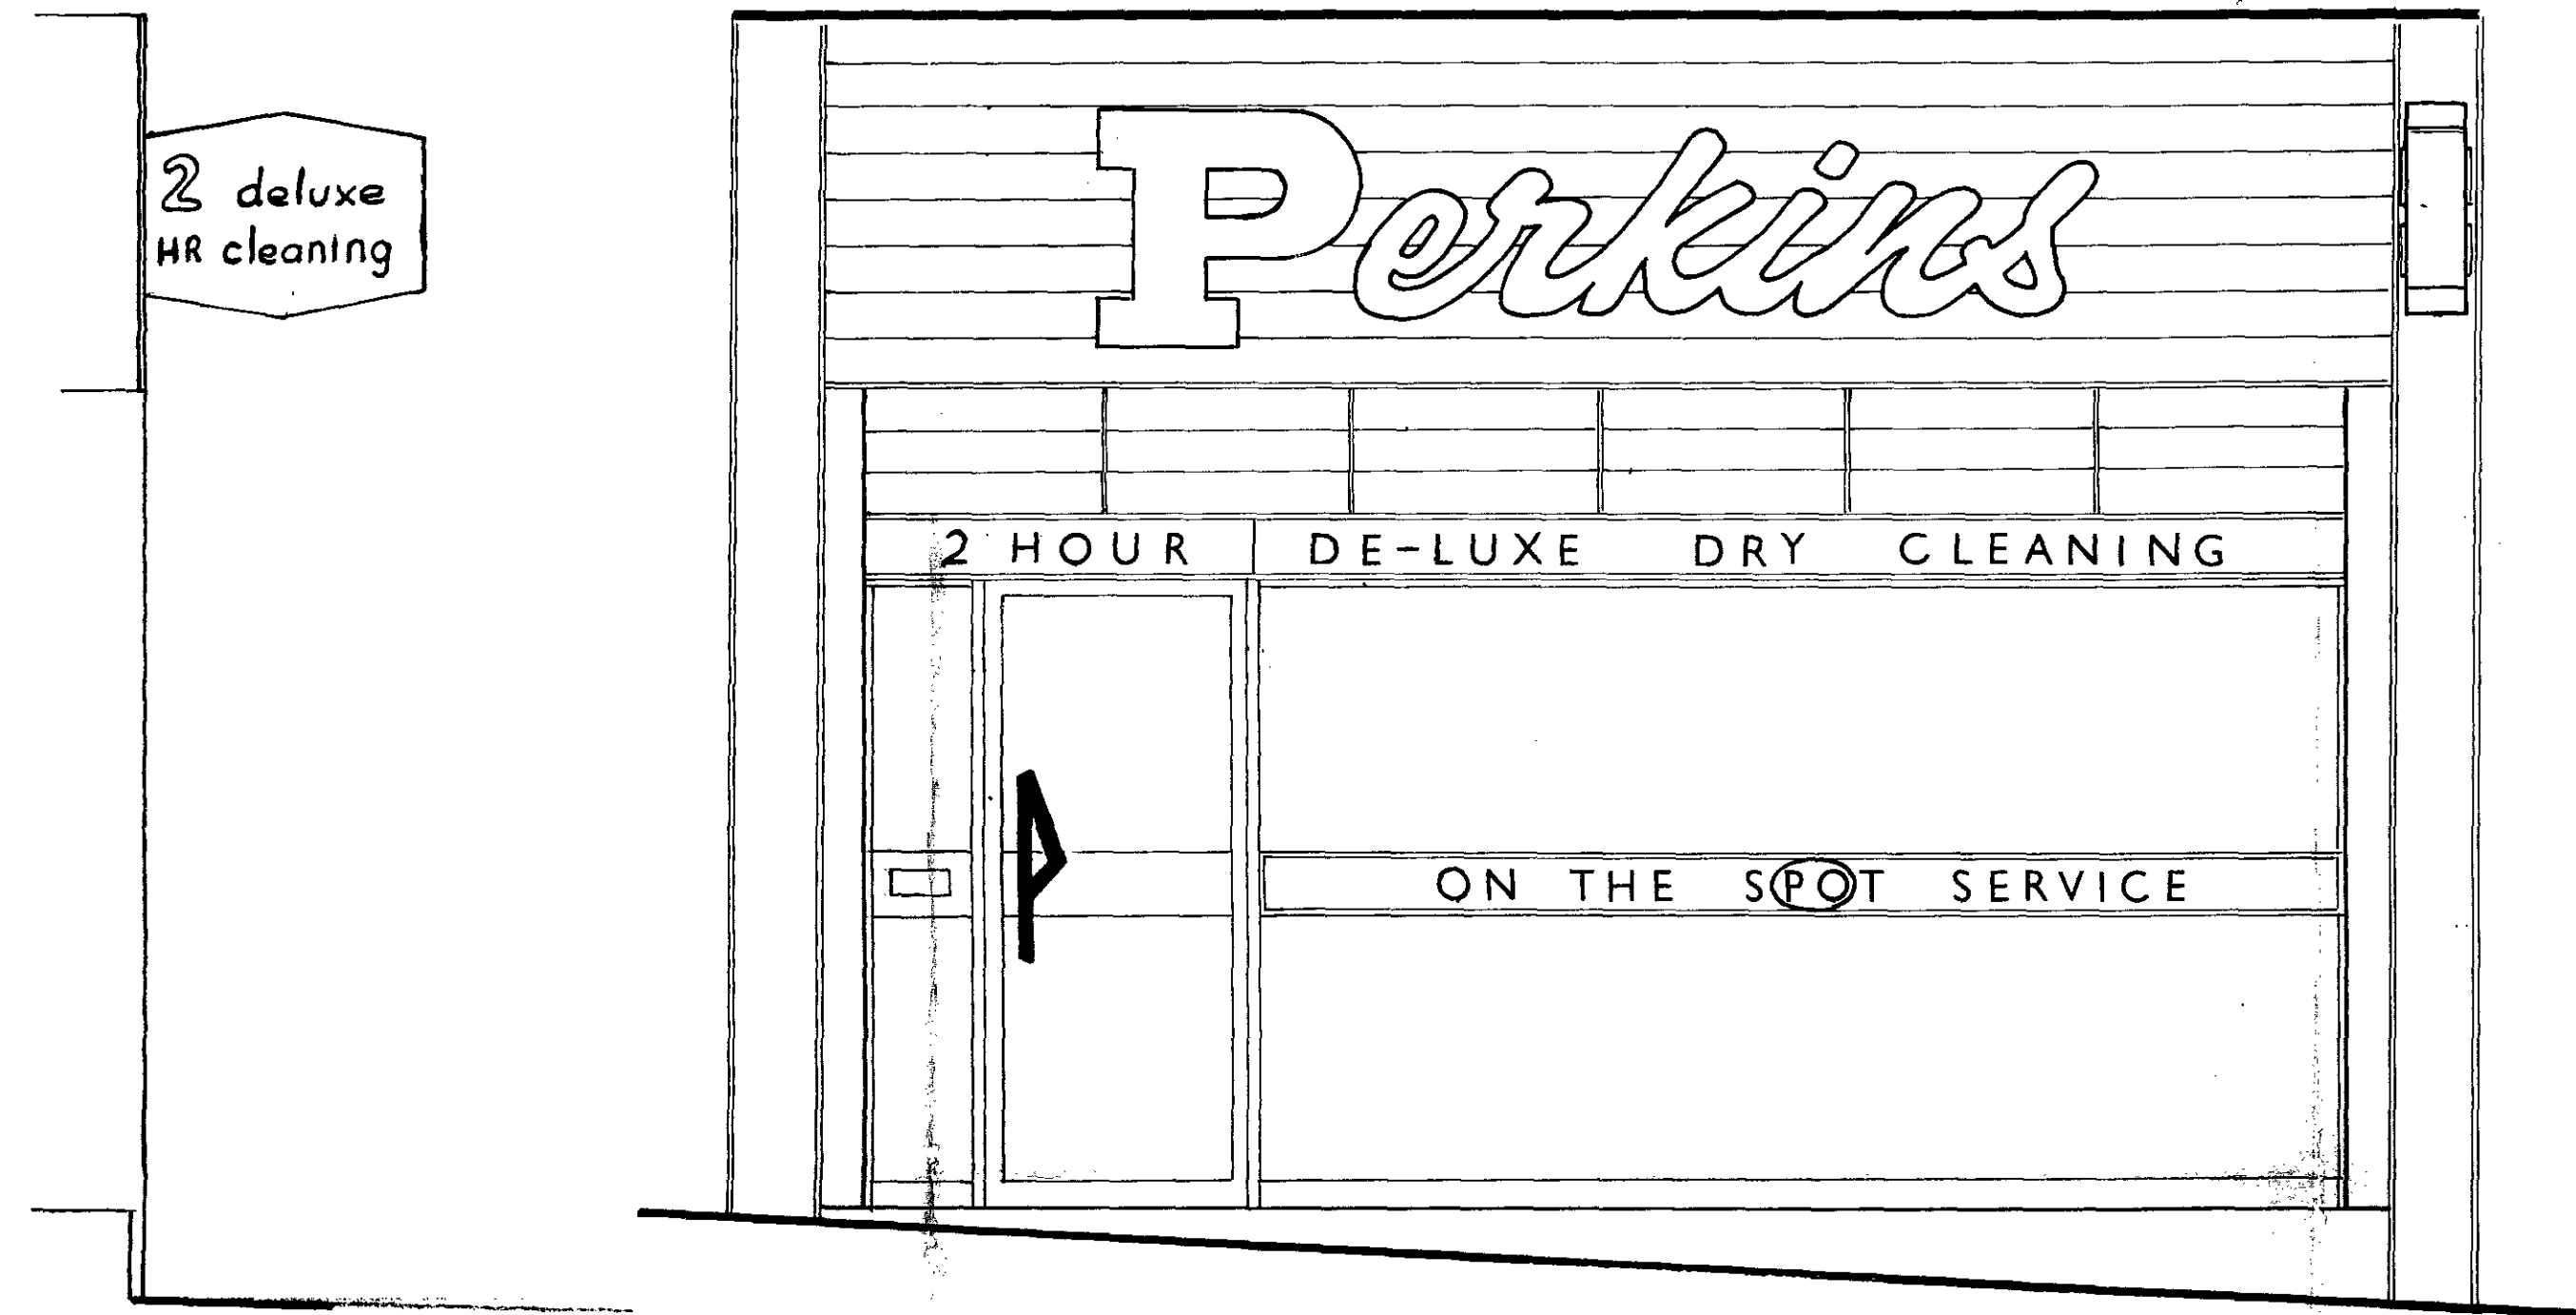


R.H. PILASTER

ELEVATION

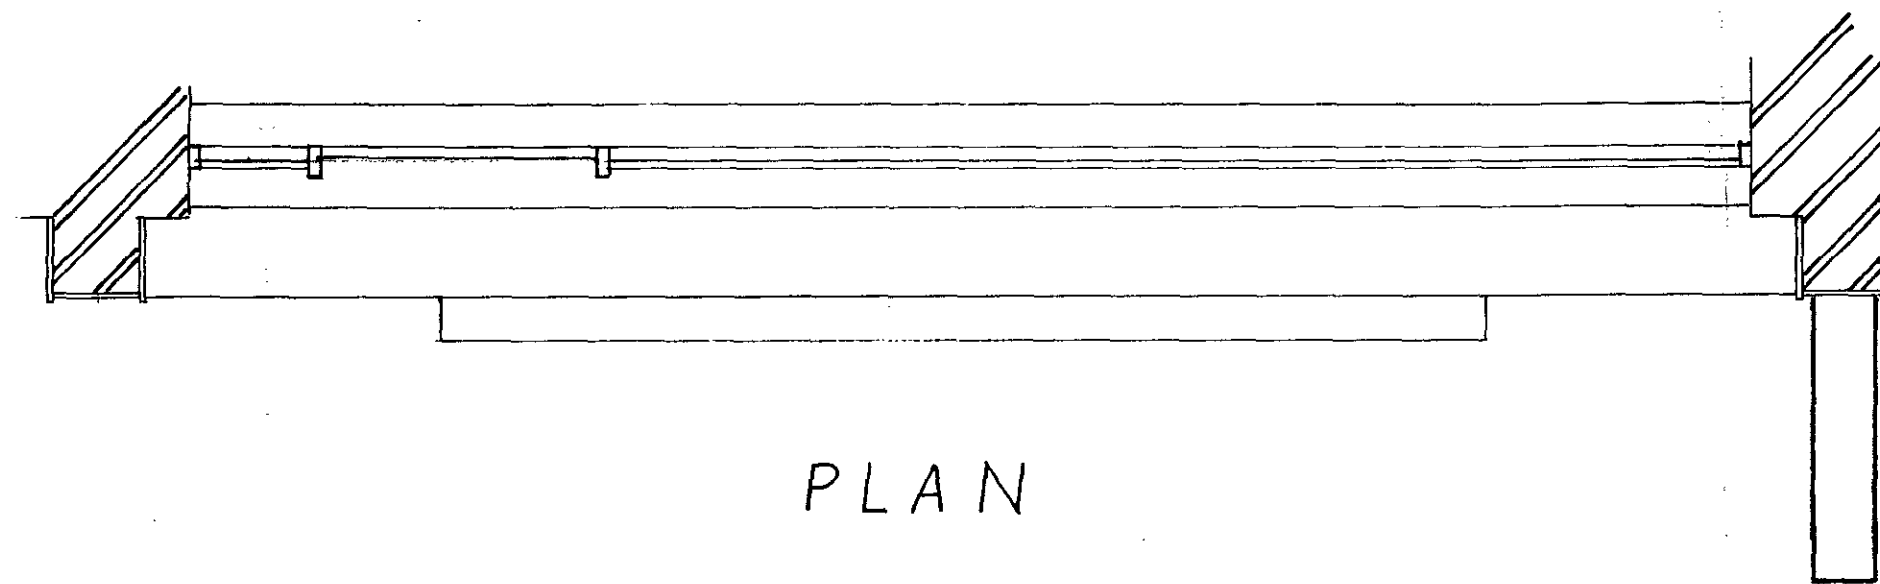

PLAN

Scale $\frac{1}{2}$ " = 1 foot.

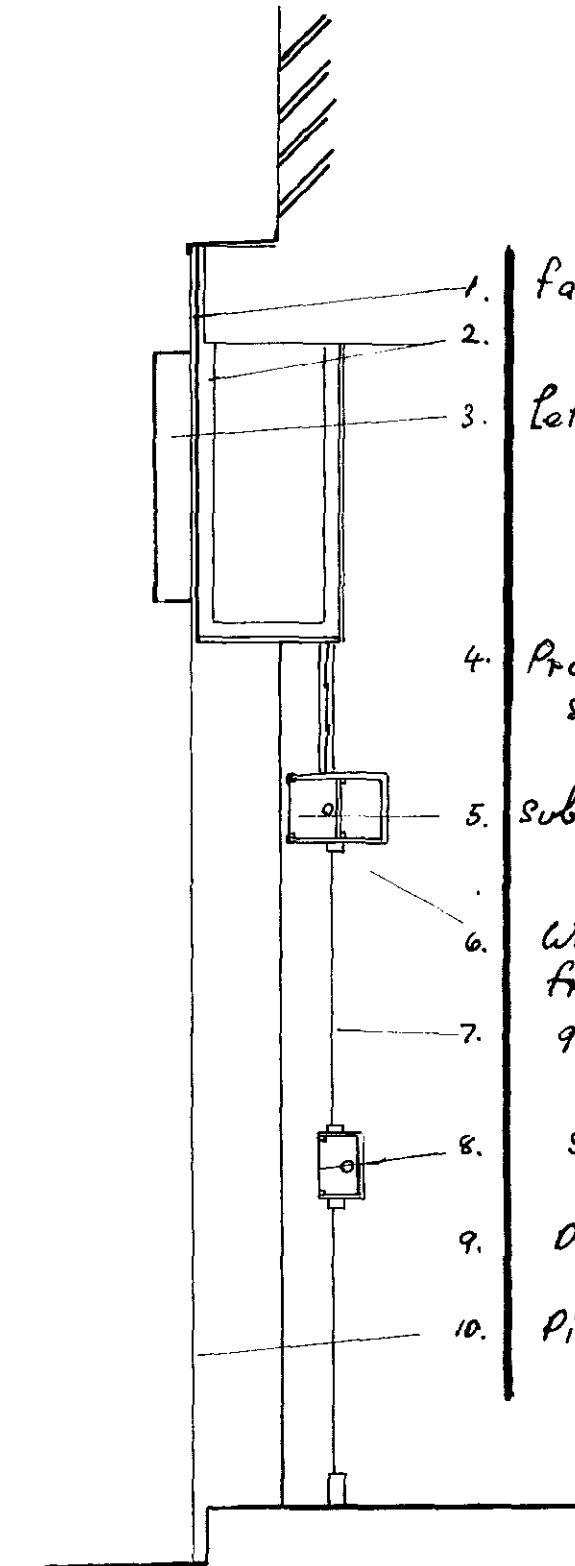


SECTION

- | | |
|---|---|
| <ol style="list-style-type: none"> 1. fascia 2. " 3. Letters 4. Projecting sign 5. sub fascia 6. Window frames 7. glass 8. sign 9. Door 10. Pilasters | <p>Aluminium slats anodised black.</p> <p>Back frame of 2"x2" s/w.</p> <p>all perspex Built up letters
Internally illuminated</p> <p>Letter P. red face with white returns
Script white face with red returns</p> <p>Double sided sign of sheet metal
enamelled black, letters in neon tubing
"2 hr." in red, "deluxe cleaning" in green.</p> <p>Int. illuminated box, white opal perspex face
with applied perspex letters</p> <p>Aluminium anodised silver
$\frac{1}{4}$" p.p.</p> <p>Int. illuminated box, with white opal perspex face
and applied perspex letters</p> <p>Aluminium anodised silver, glazed with $\frac{1}{8}$" p.p.</p> <p>faces to be in black marble
Returns white marble</p> |
|---|---|

LONDON DEPT. OF TOWN AND COUNTRY
 PRESENTED TO THE BUILDING AND DEVELOPMENT
 SUB-COMMITTEE ON 1.6. FEB. 1966

CTP/EG/14/2/1510

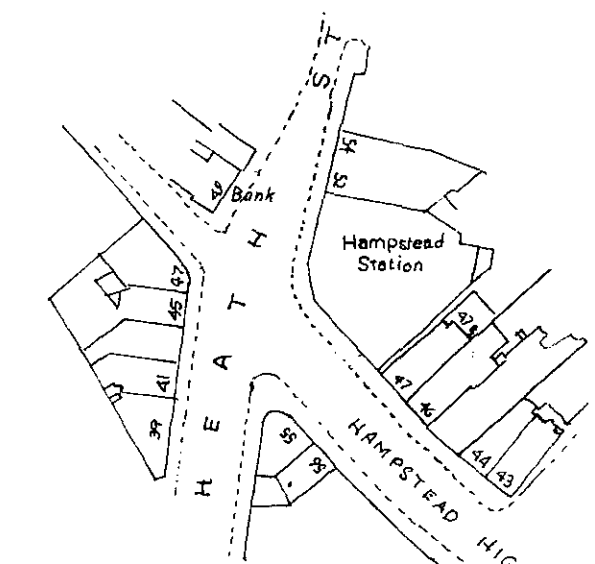

Scale 1:1250

PEPPATT, COX & CO. LTD.
 (SHOPFITTERS)
 LEYTONSTONE 7442
 DRWG. No 1/1/66 Date 10/1/1966
 SCALE $\frac{1}{2}$ " = 1 foot
 REFS. A.H.C.