


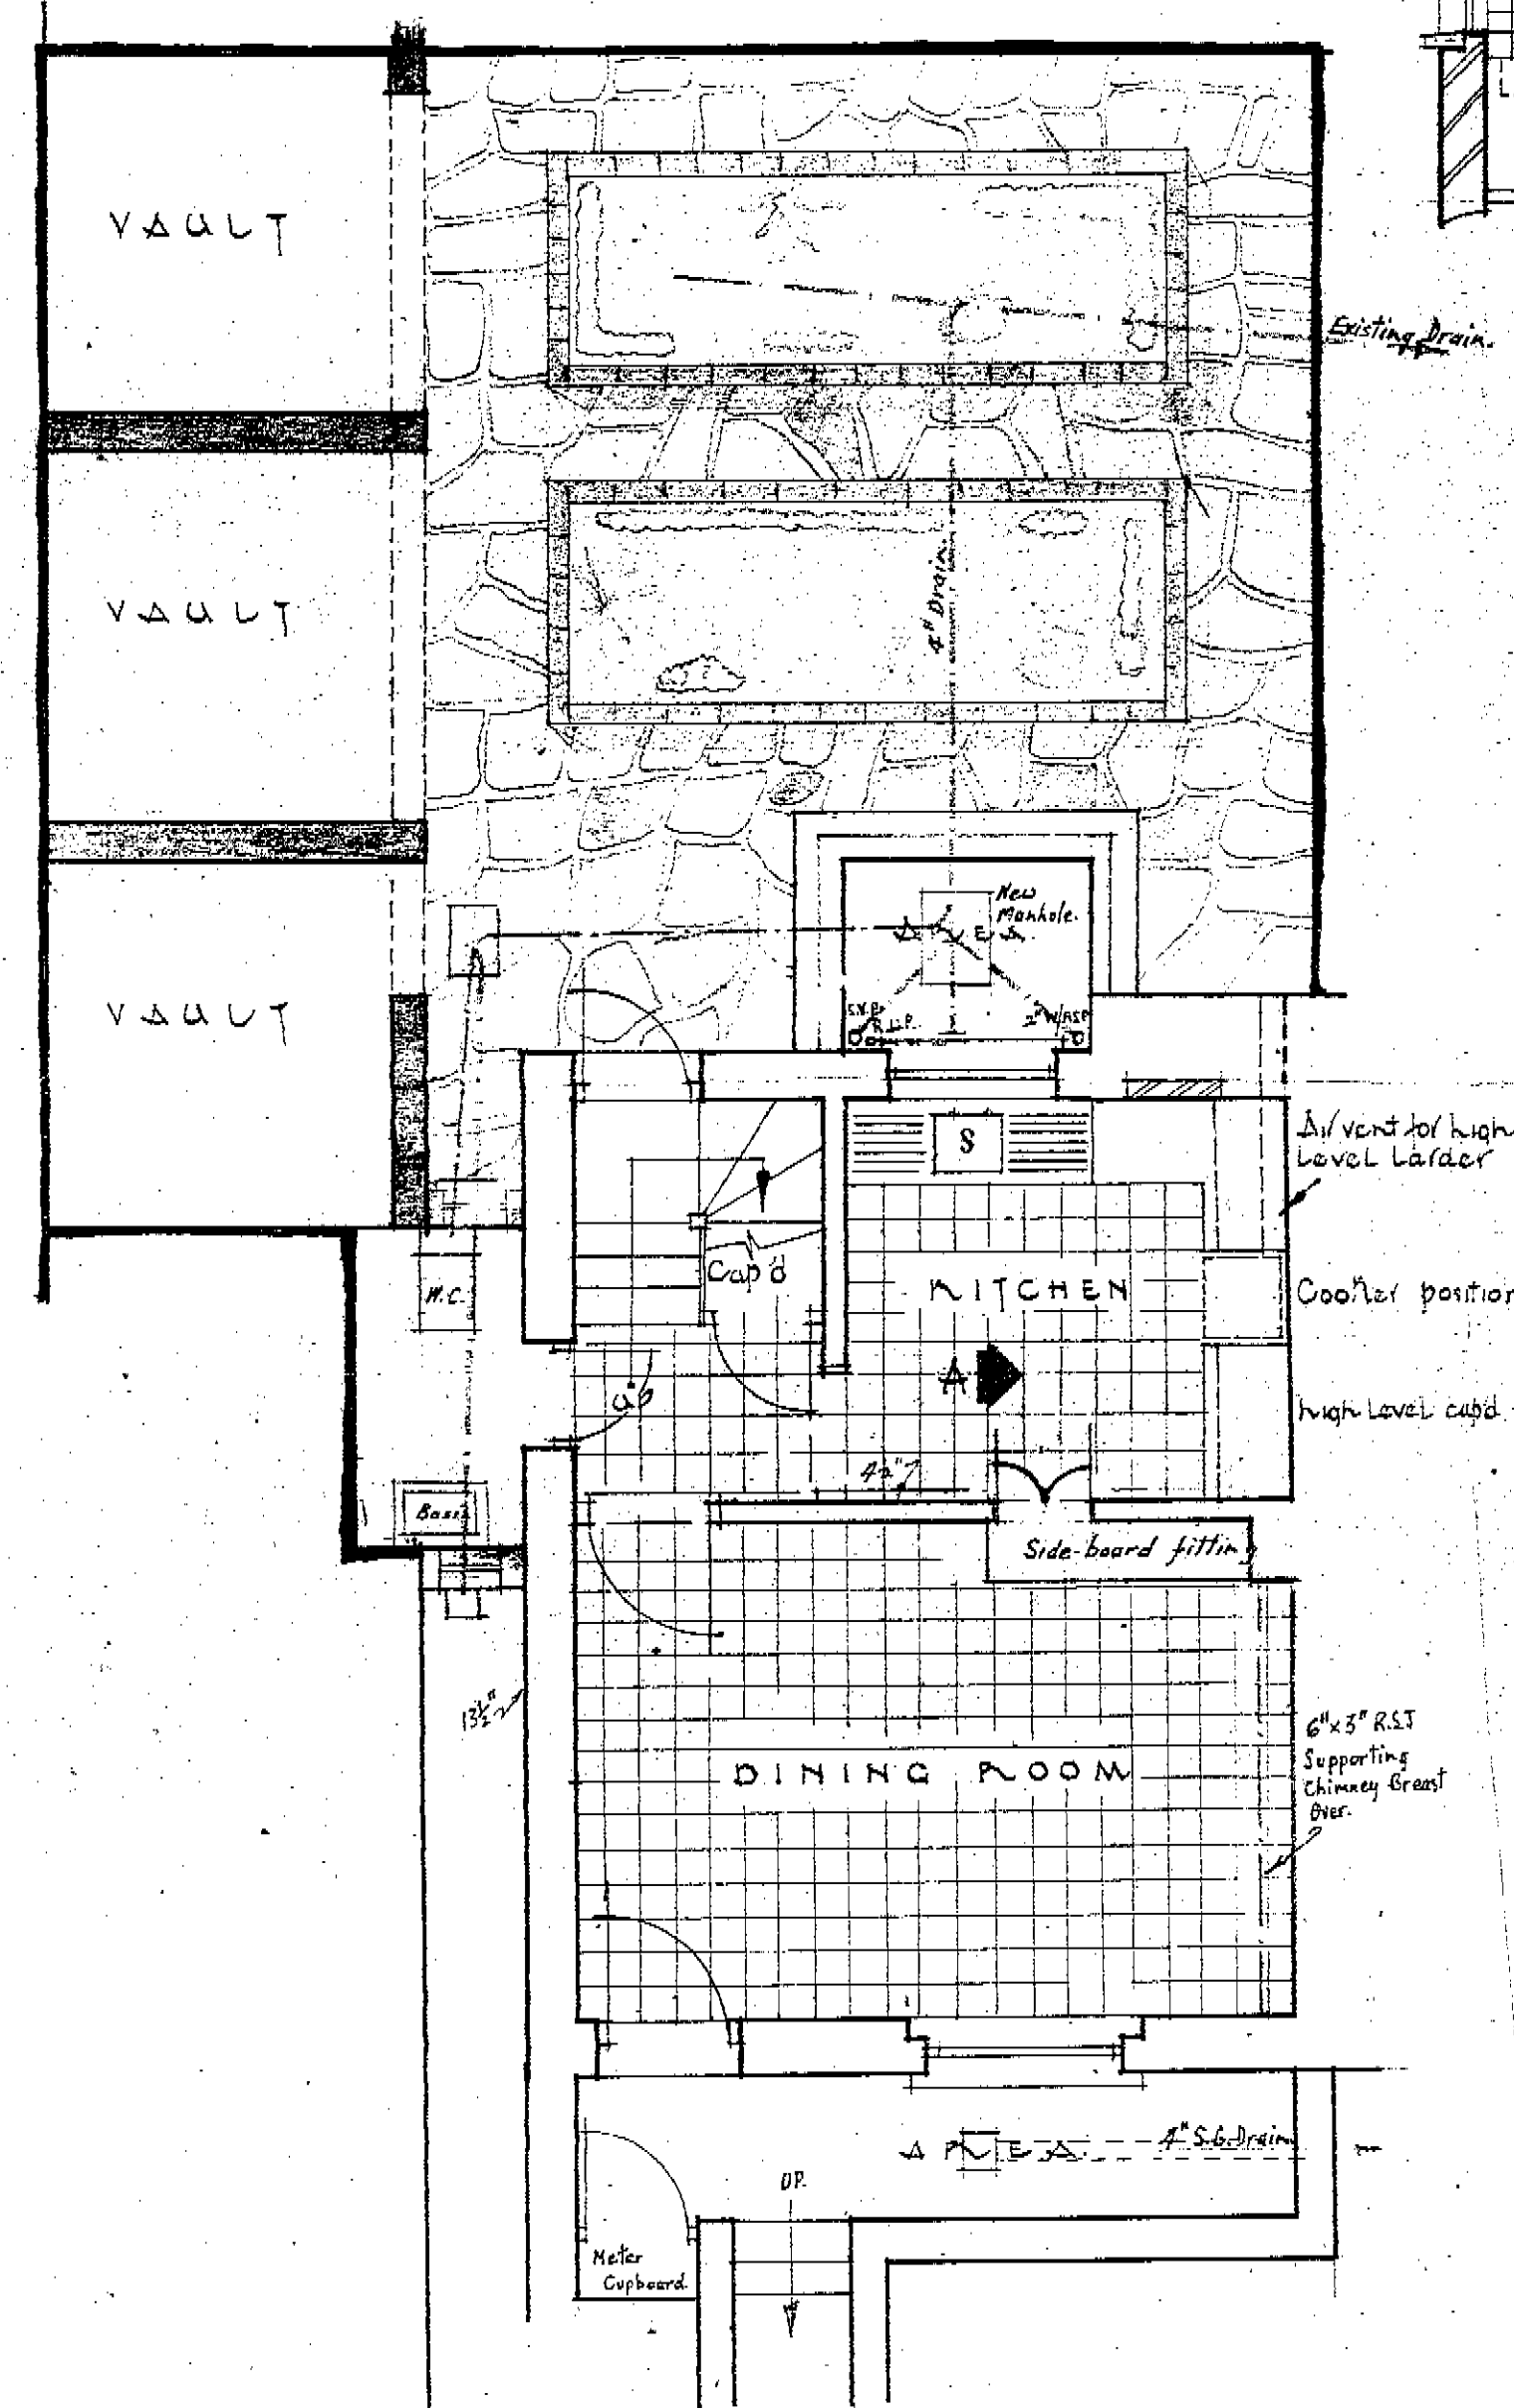


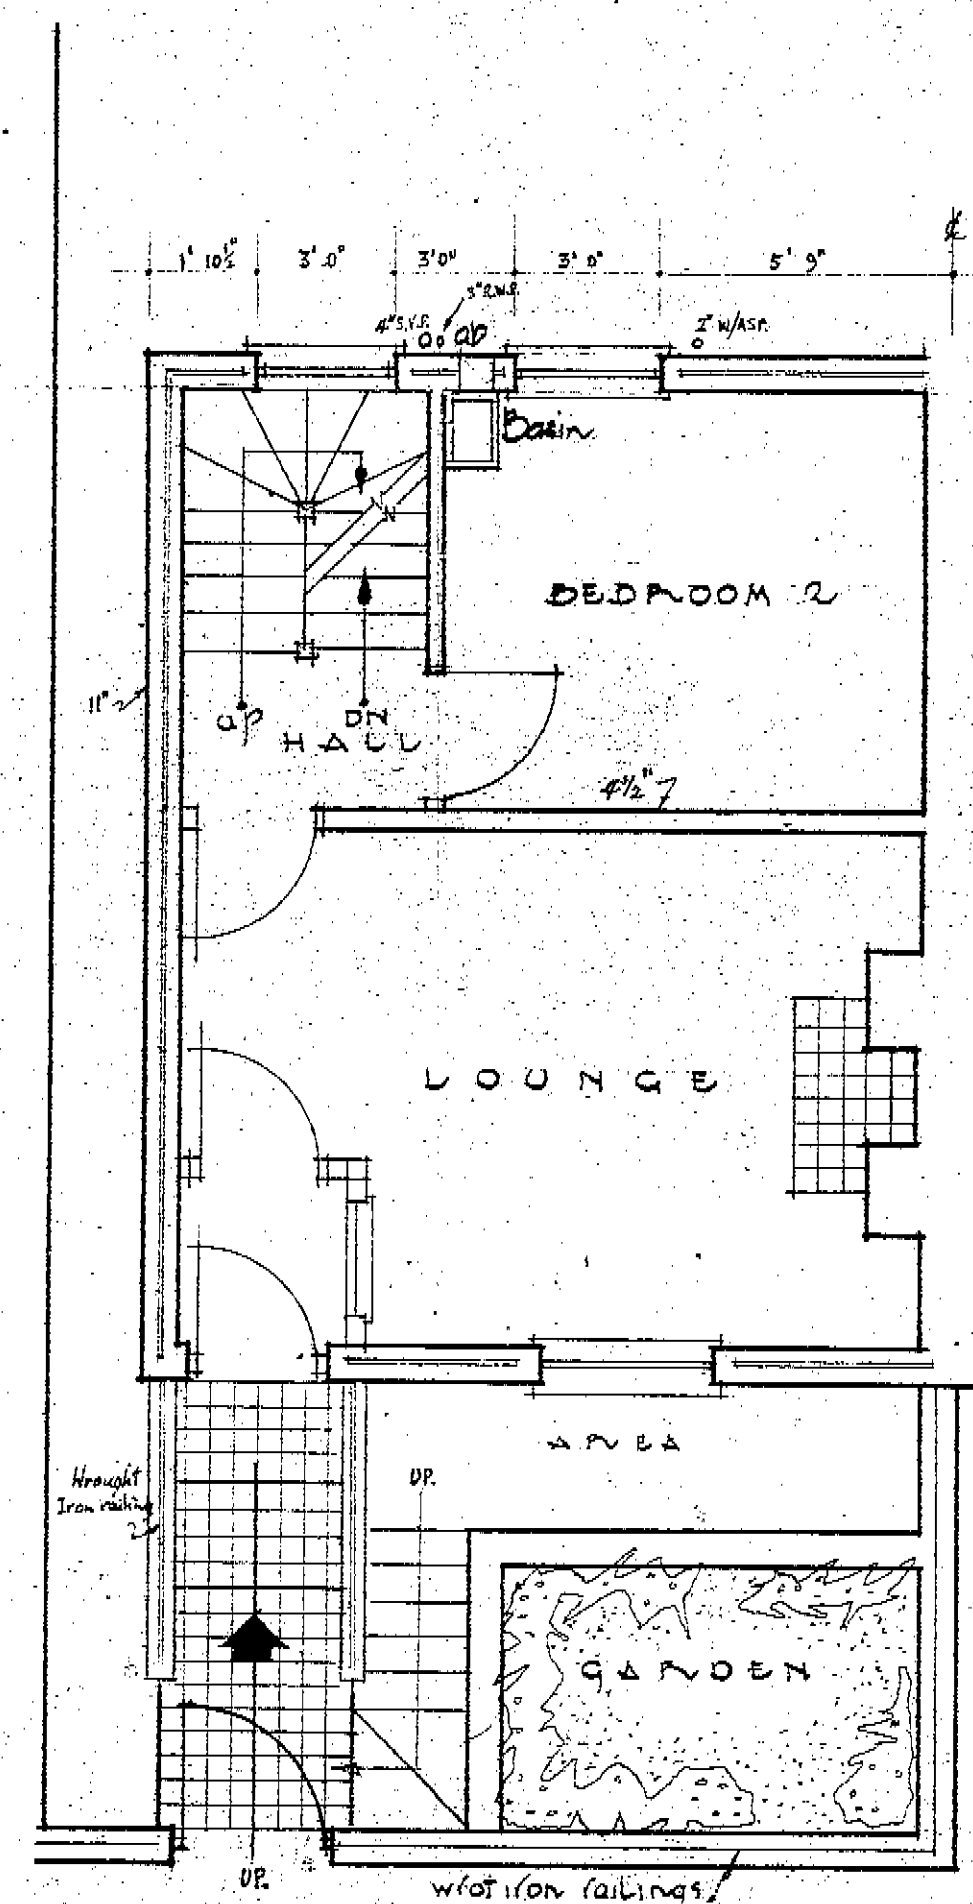

BASEMENT

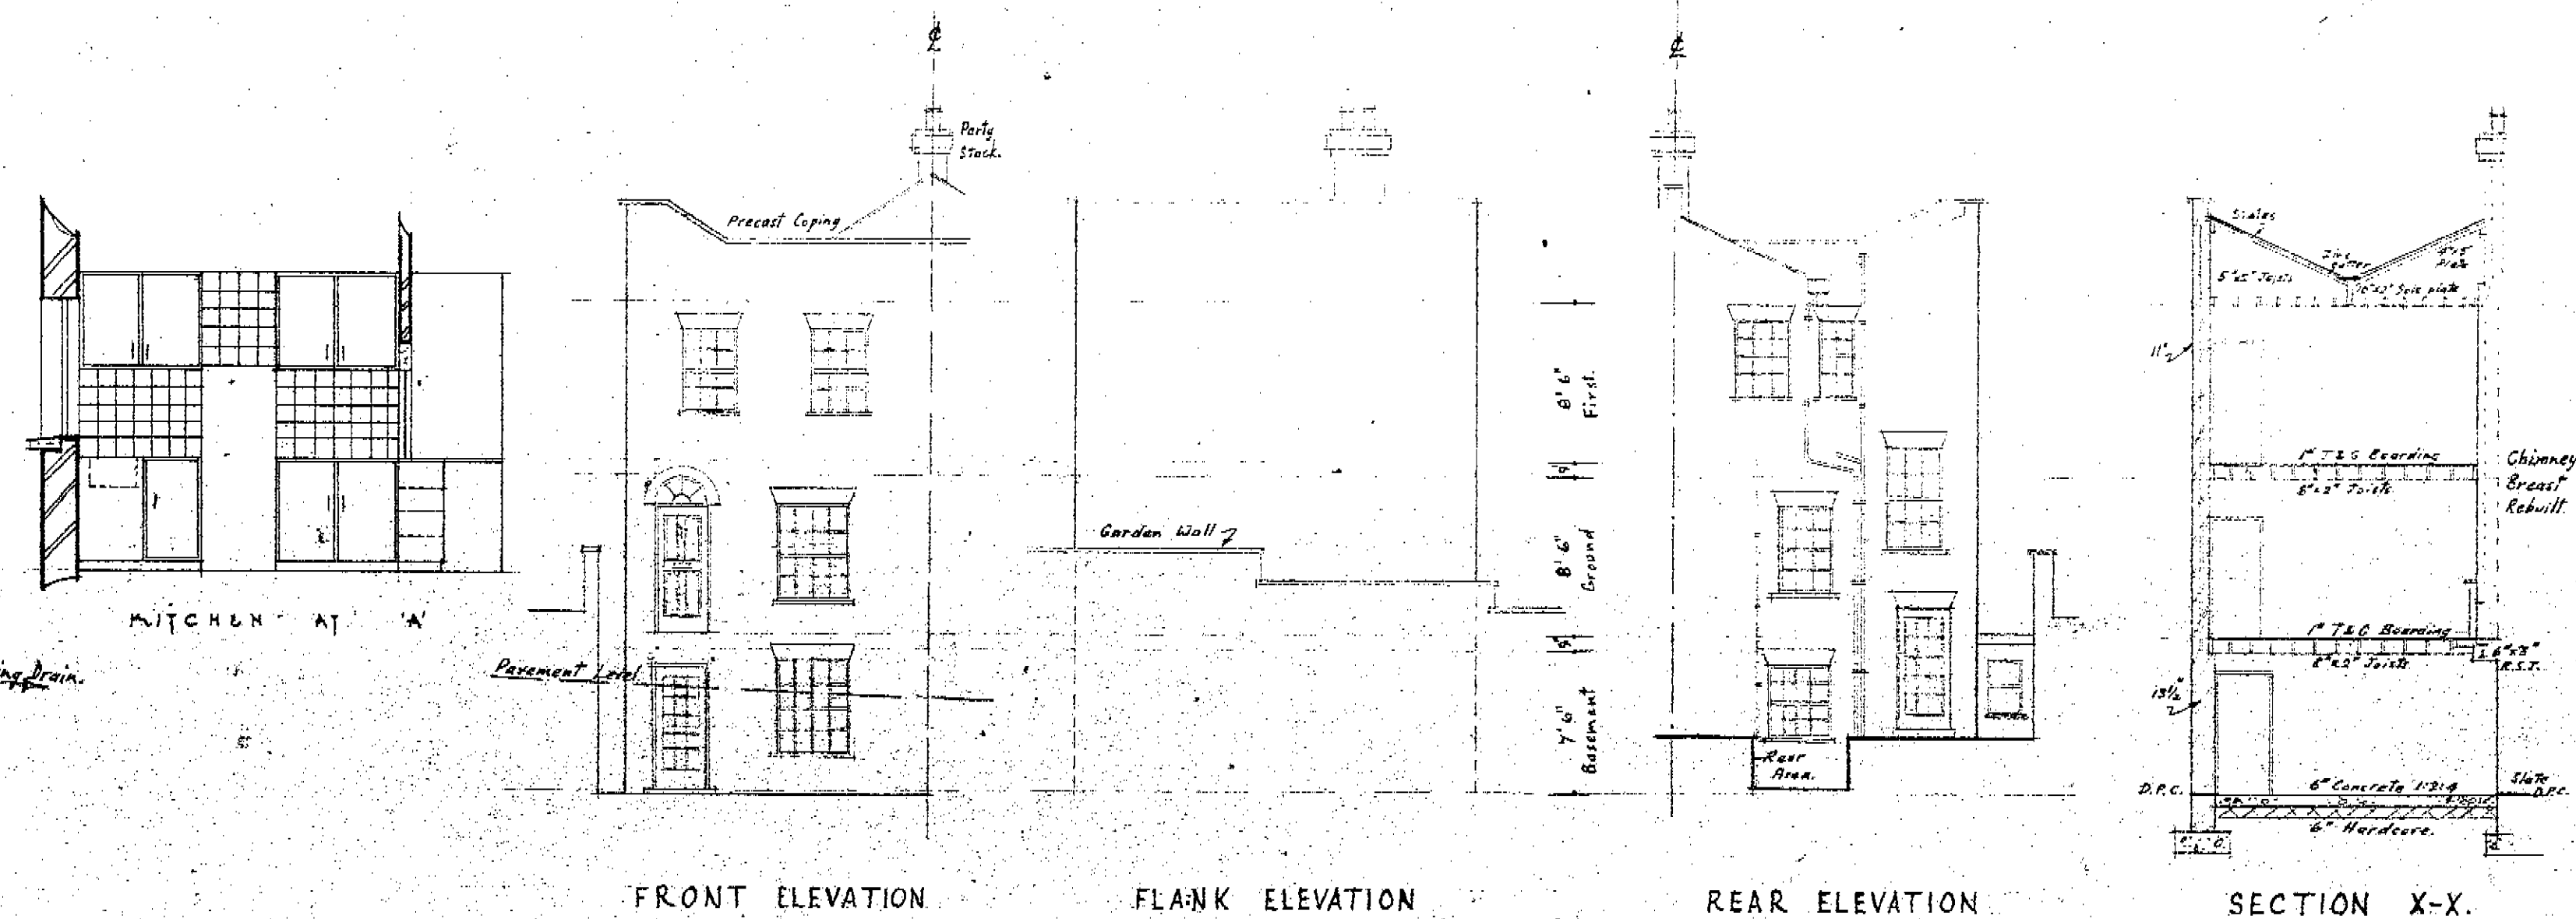

GROUND FLOOR

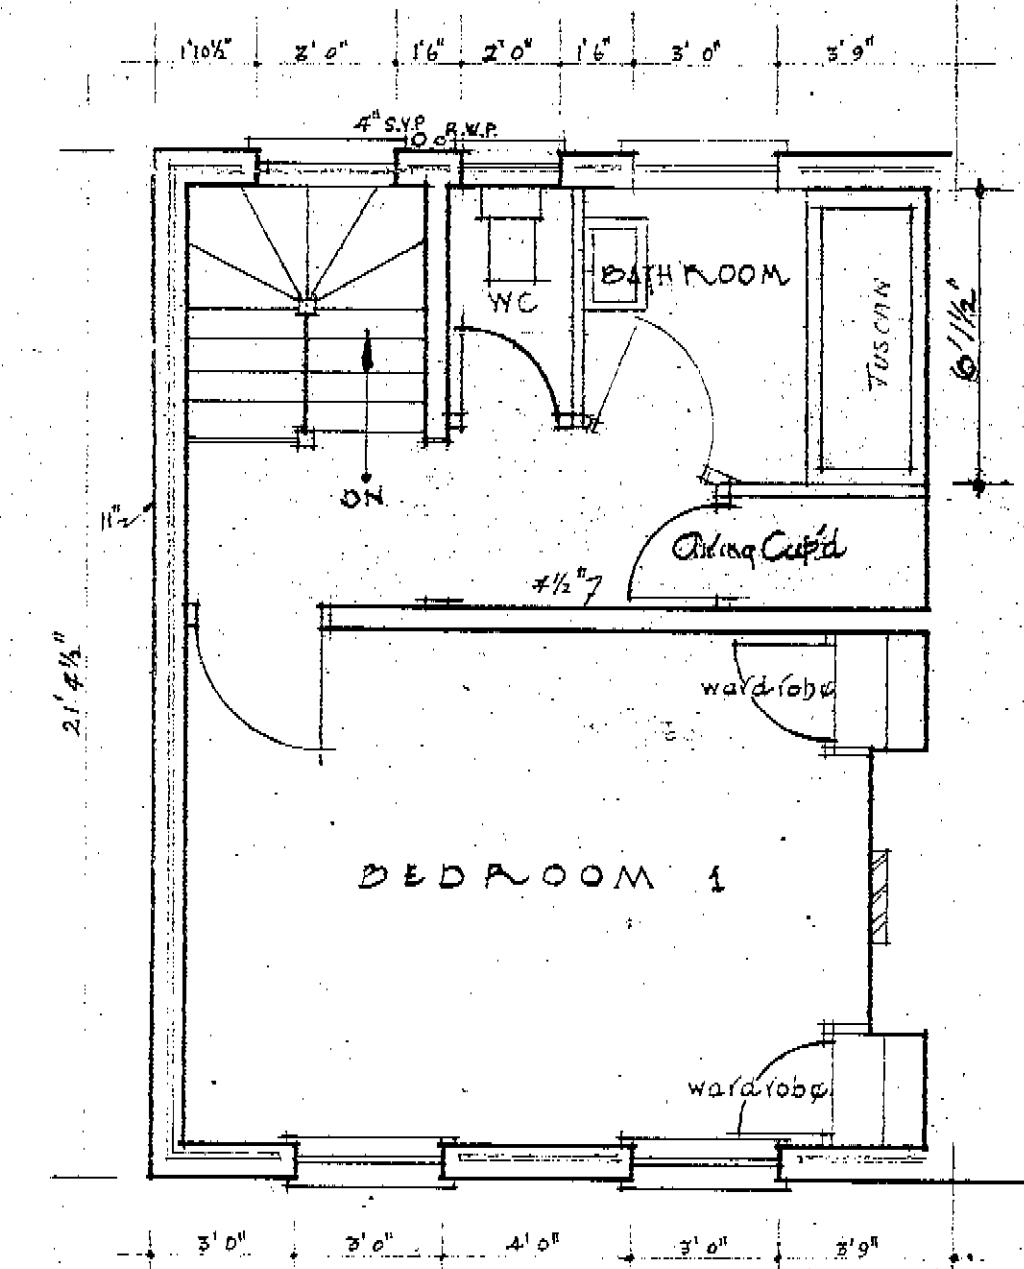

FIRST FLOOR

SCALE: 1/4" = 1'-0"
 DWG NO. LAN/320/59
 DATE: FEB. 1959

PROPOSED ALTERATIONS TO BE CARRIED OUT AT
 NO. 53, FLASK WALK, HAMPSTEAD, N.W. 3

8263
 14 JUL 1959