


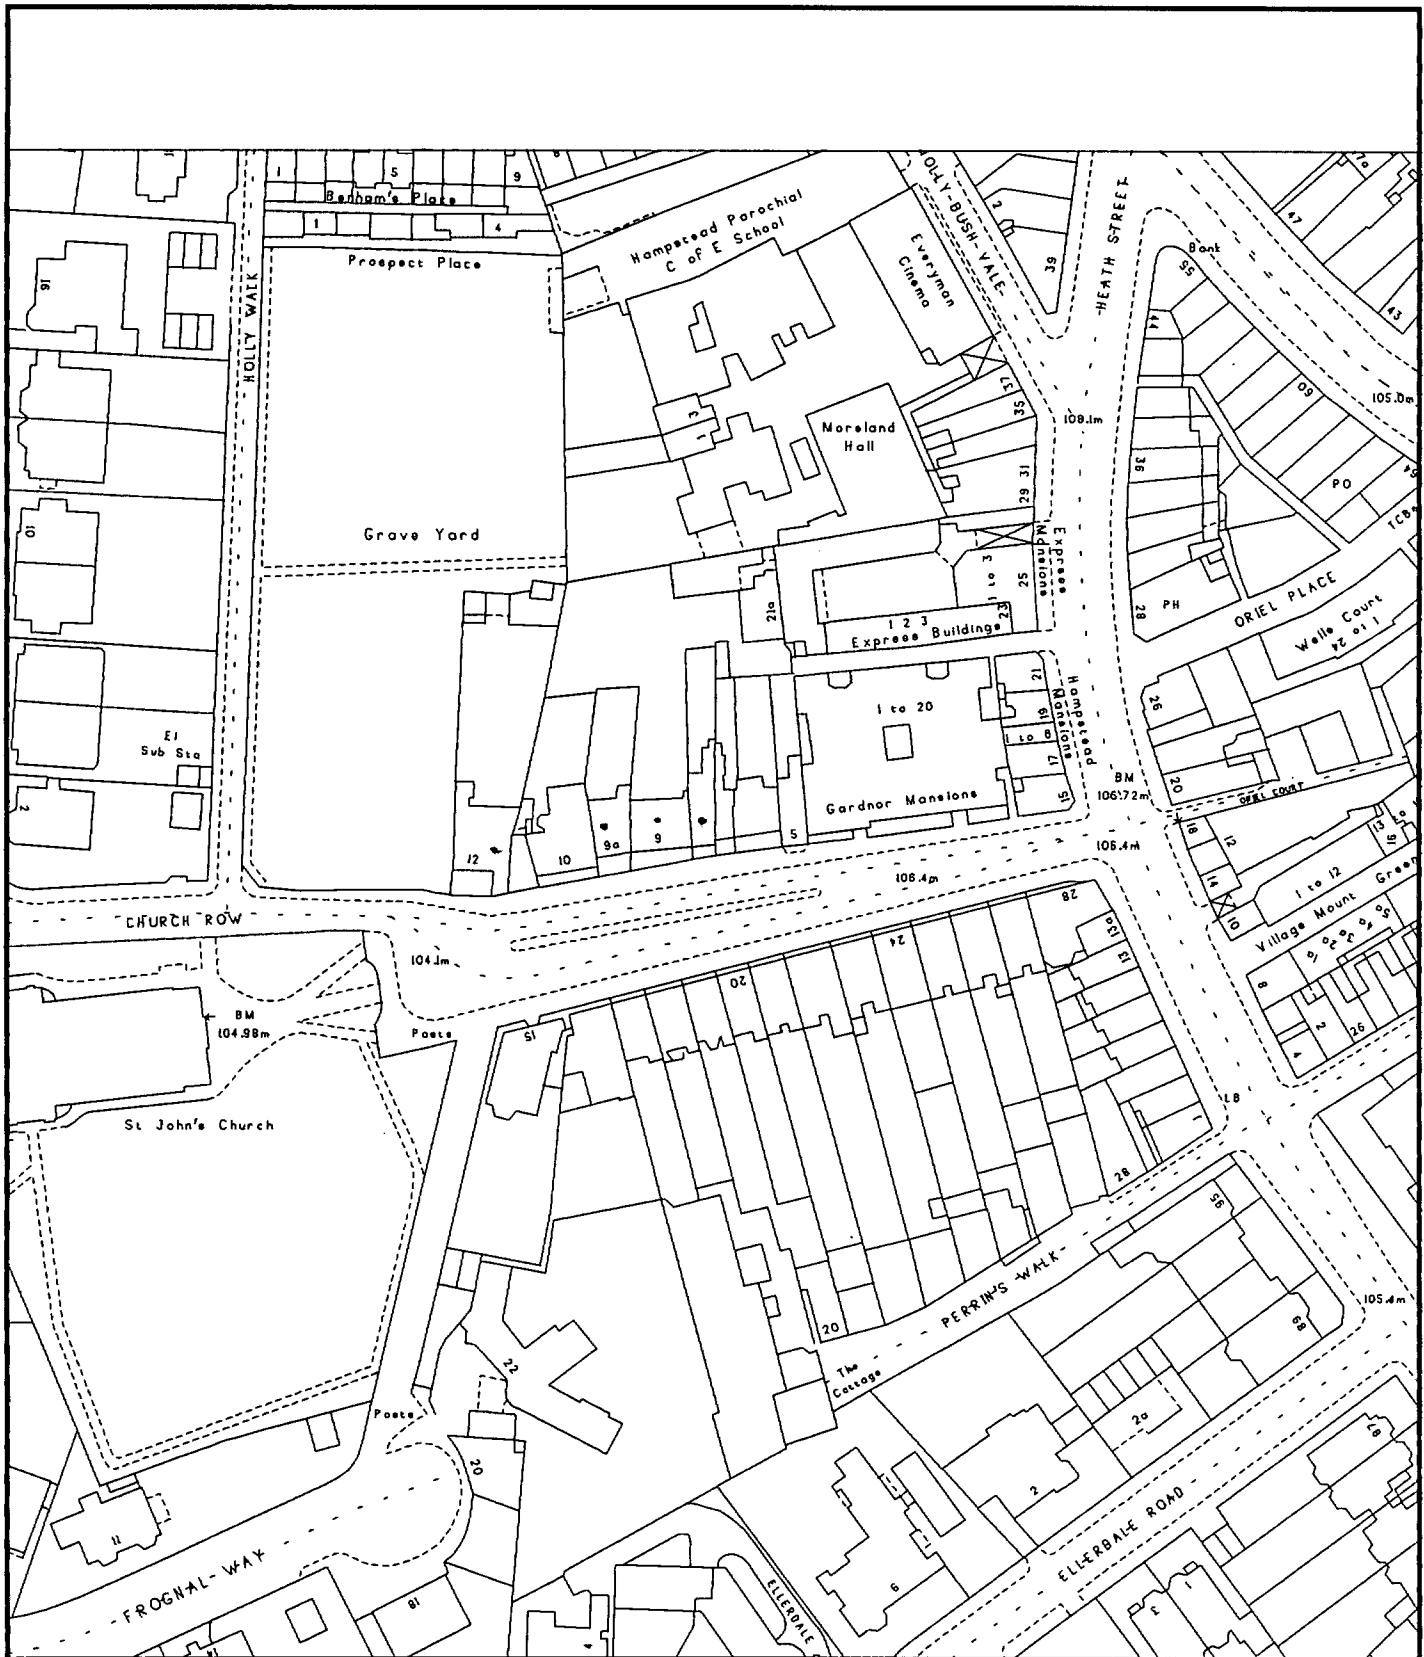

HB/9170169

London Borough of Camden

Planning Transport & Employment Service
Town Hall Extension
Argyle Street Entrance
London WC1H 8EQ

10 Church Row,