



GROUND FLOOR

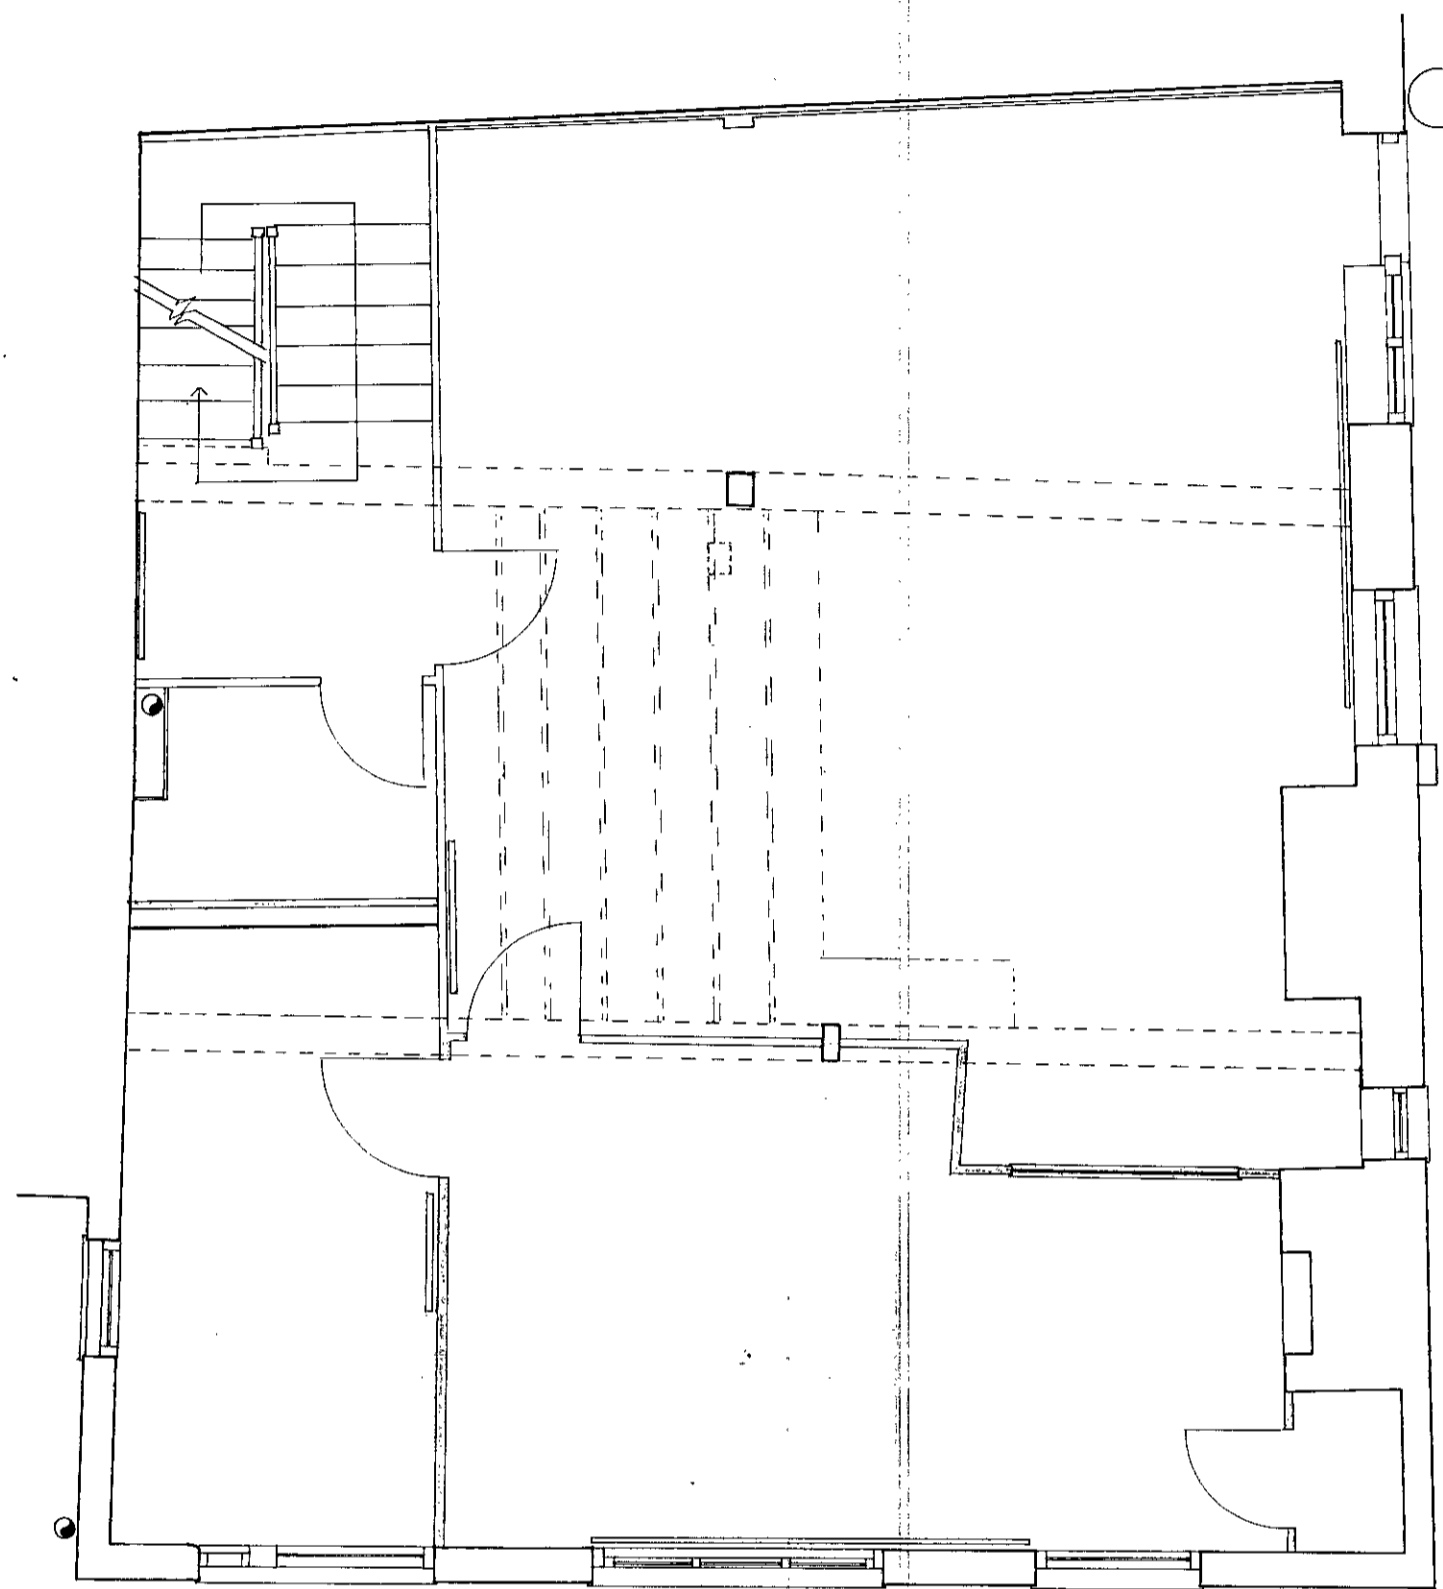

FIRST FLOOR

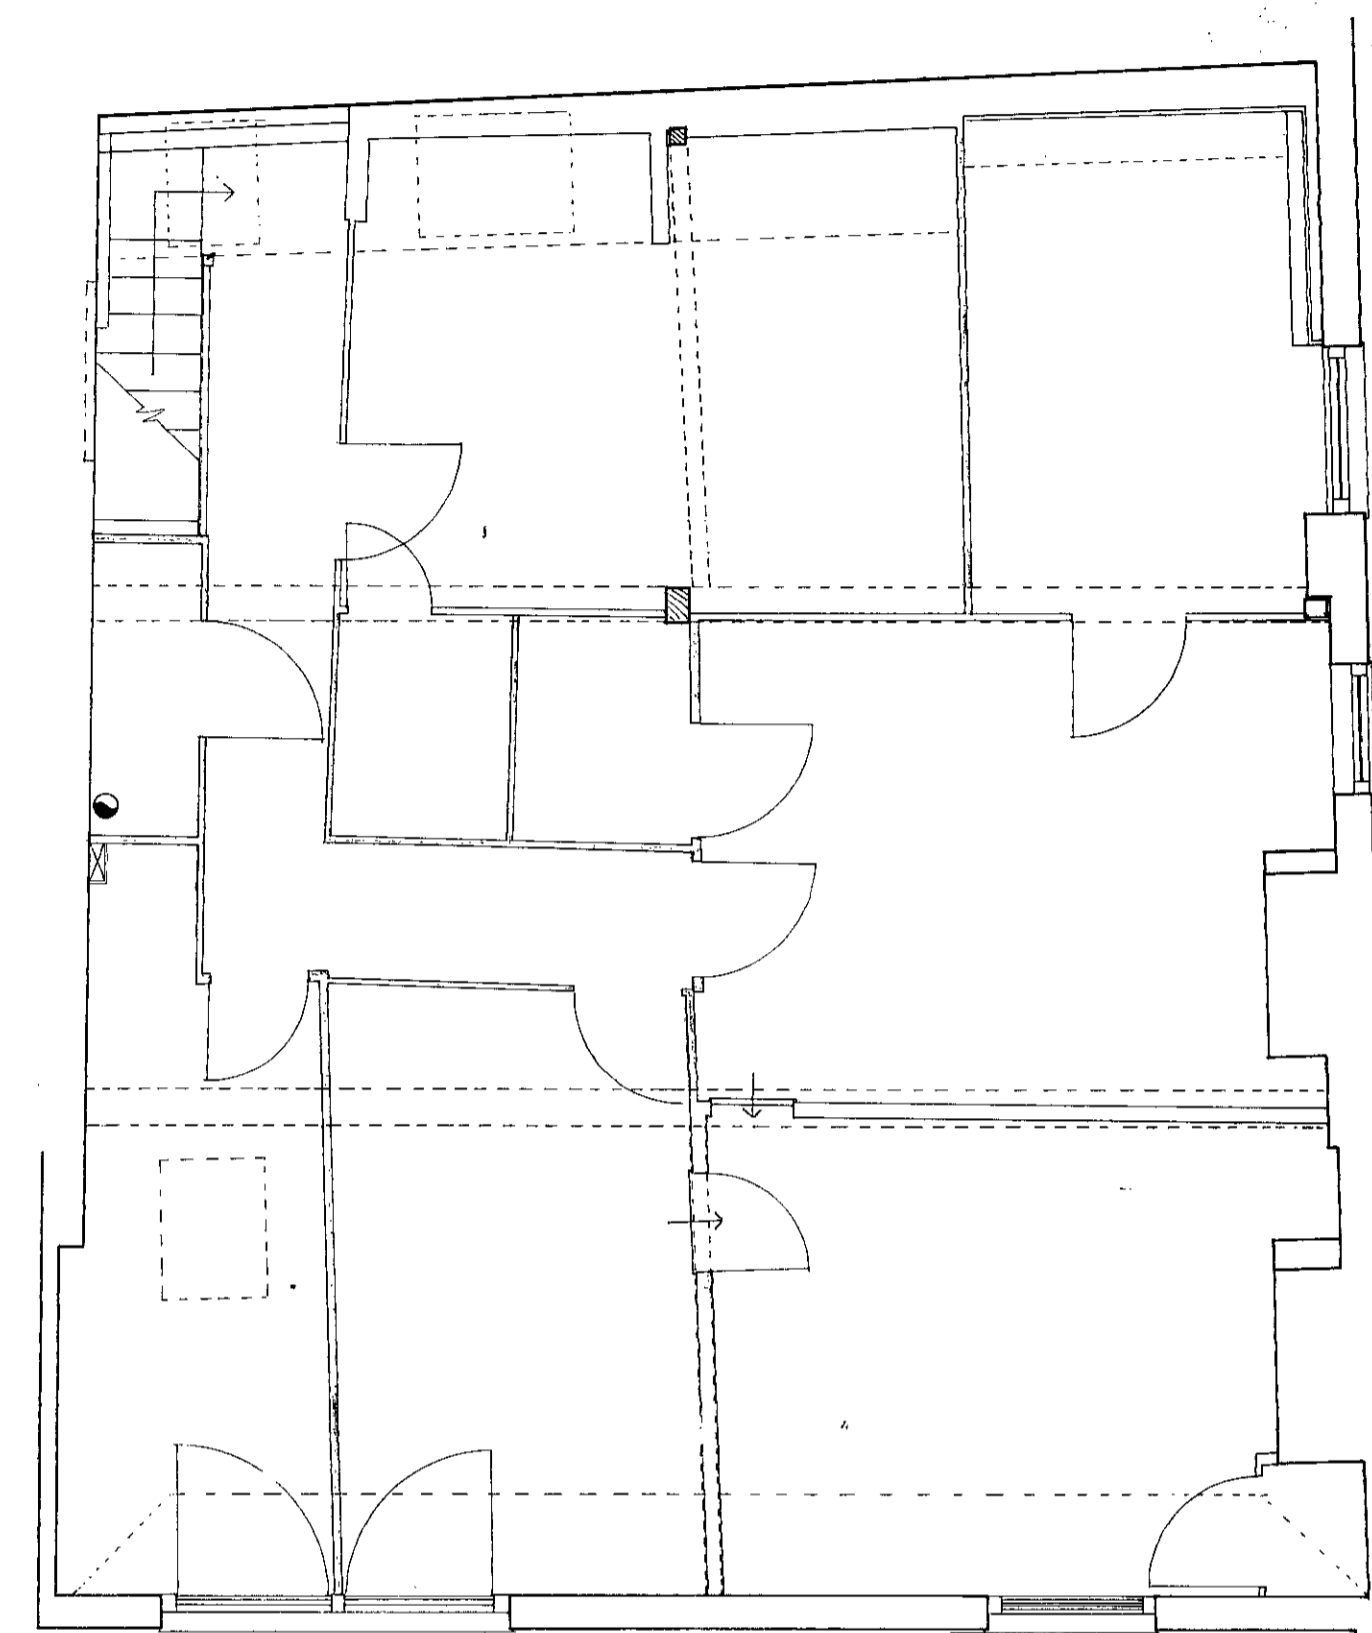

SECOND FLOOR

LONDON BOROUGH OF CAMDEN  
 TOWN AND COUNTRY PLANNING AUTHORITY  
 11 JUN 1993  
 PLANS NOT APPROVED UNLESS  
 ON BEHALF OF THE COUNCIL

TP9300365  
 HB9370057

P.N.OFFORD Chartered Surveyor		071 831 1315
project	12 Holly Hill	scale 1:50
		date 26.2.93
drawing	Survey	no. 1A