


WORKS TO ATTIC FLAT 4 KEMPLAY ROAD LONDON NW3 FOR TAP MARSHALL FRONT ELEVATION AS EXISTING. 1:50. FEB. 86.




TP 8600242

WORKS TO ATTIC FLAT 4 KEMPWAY ROAD WINDON NWS FOR TAP MARSHALL, SECTION 4 PINK ASPROCK

ALUMINIUM SLIDING GLASS ROOF WEIGHT
ALUMINIUM SLIDING GLASS WINDOWS
KITCHEN EXTER. TIMBER

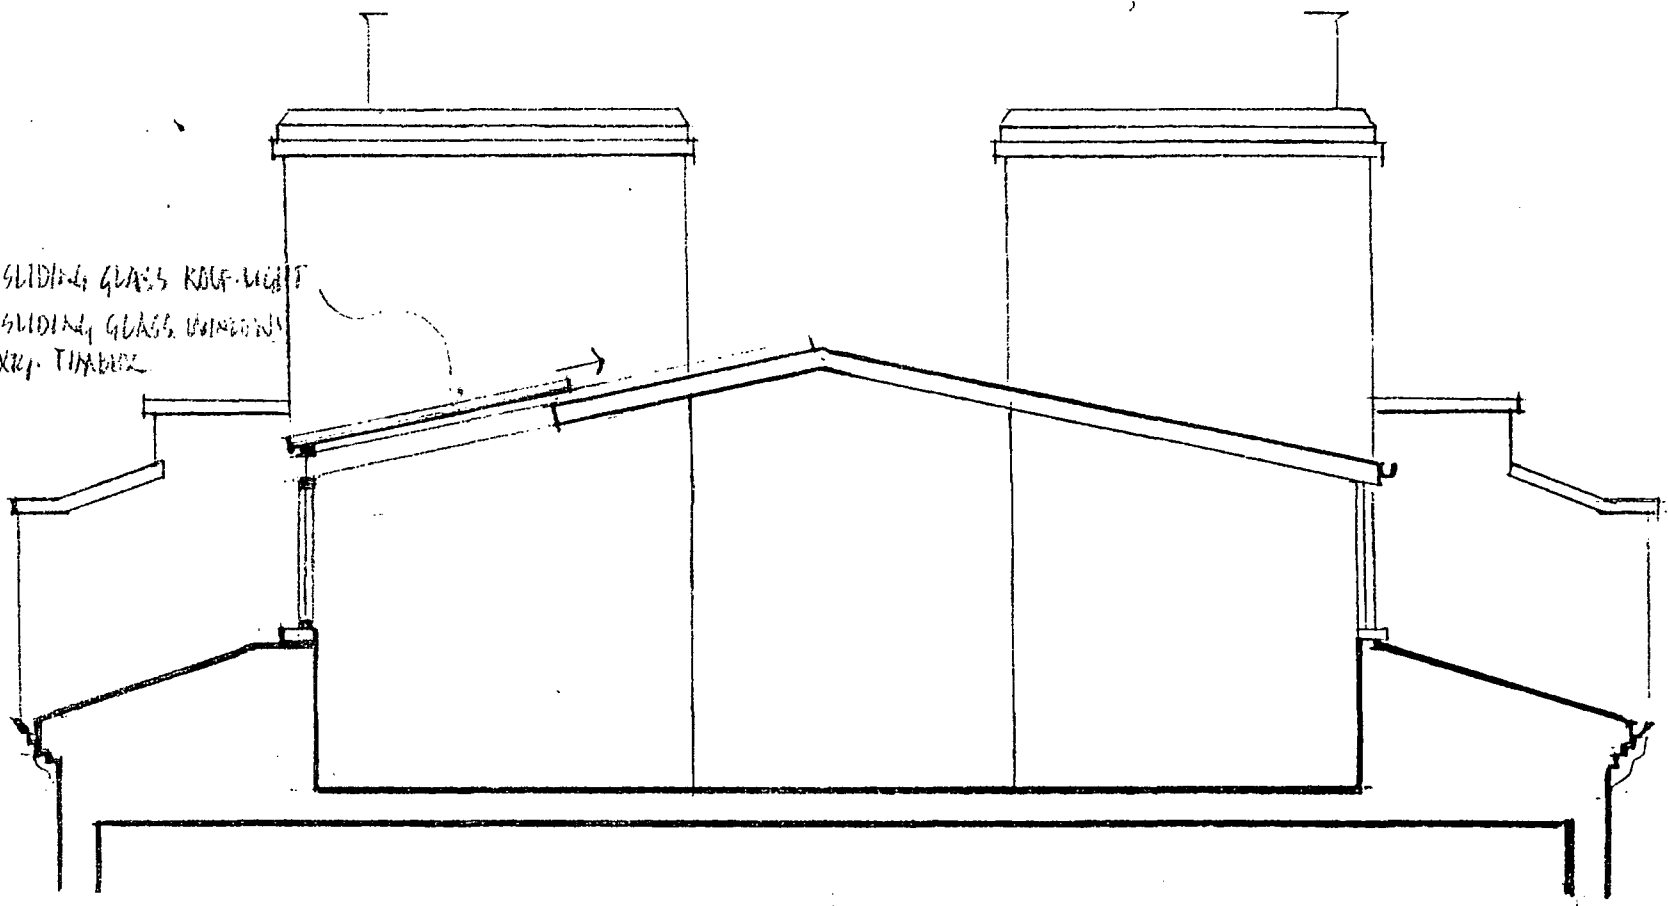

SECTION 1:50

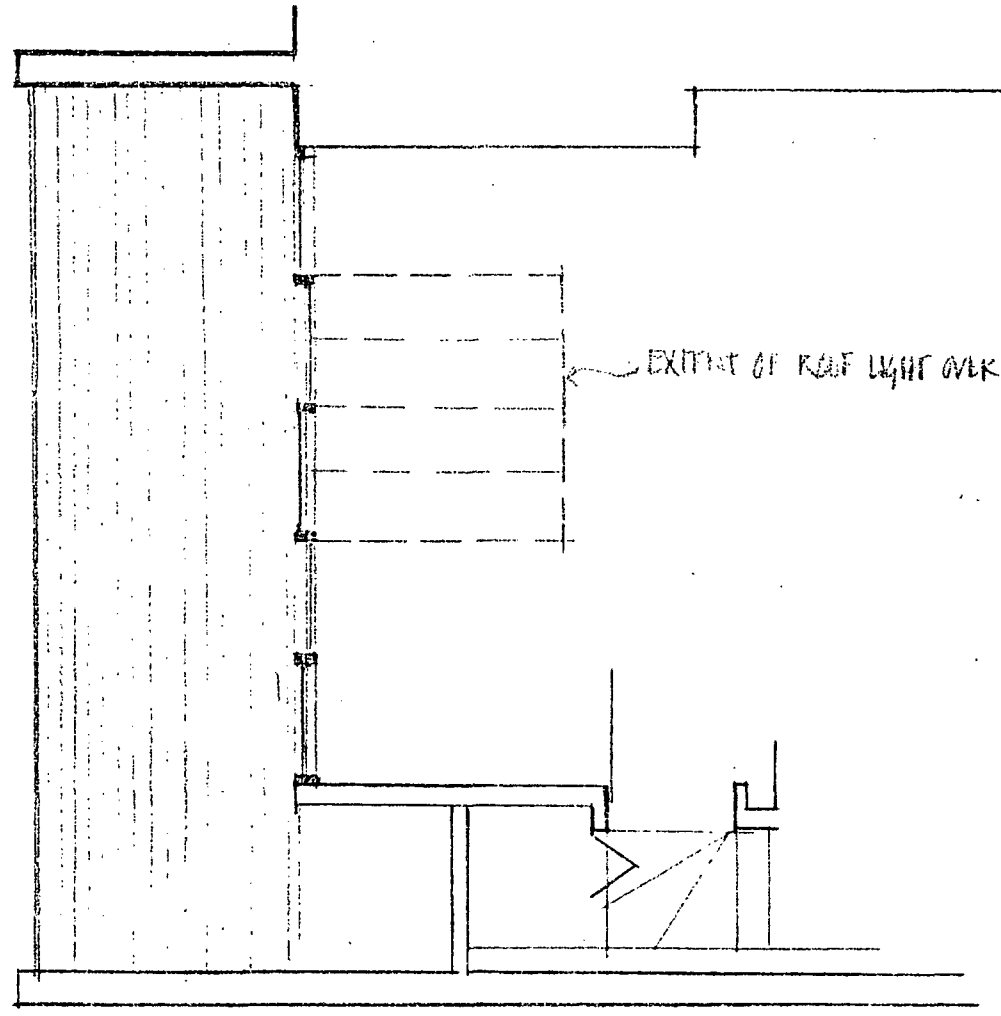

PLAN (PART) OF ATTIC FLOOR.

TP 8900242

1970 105-10