
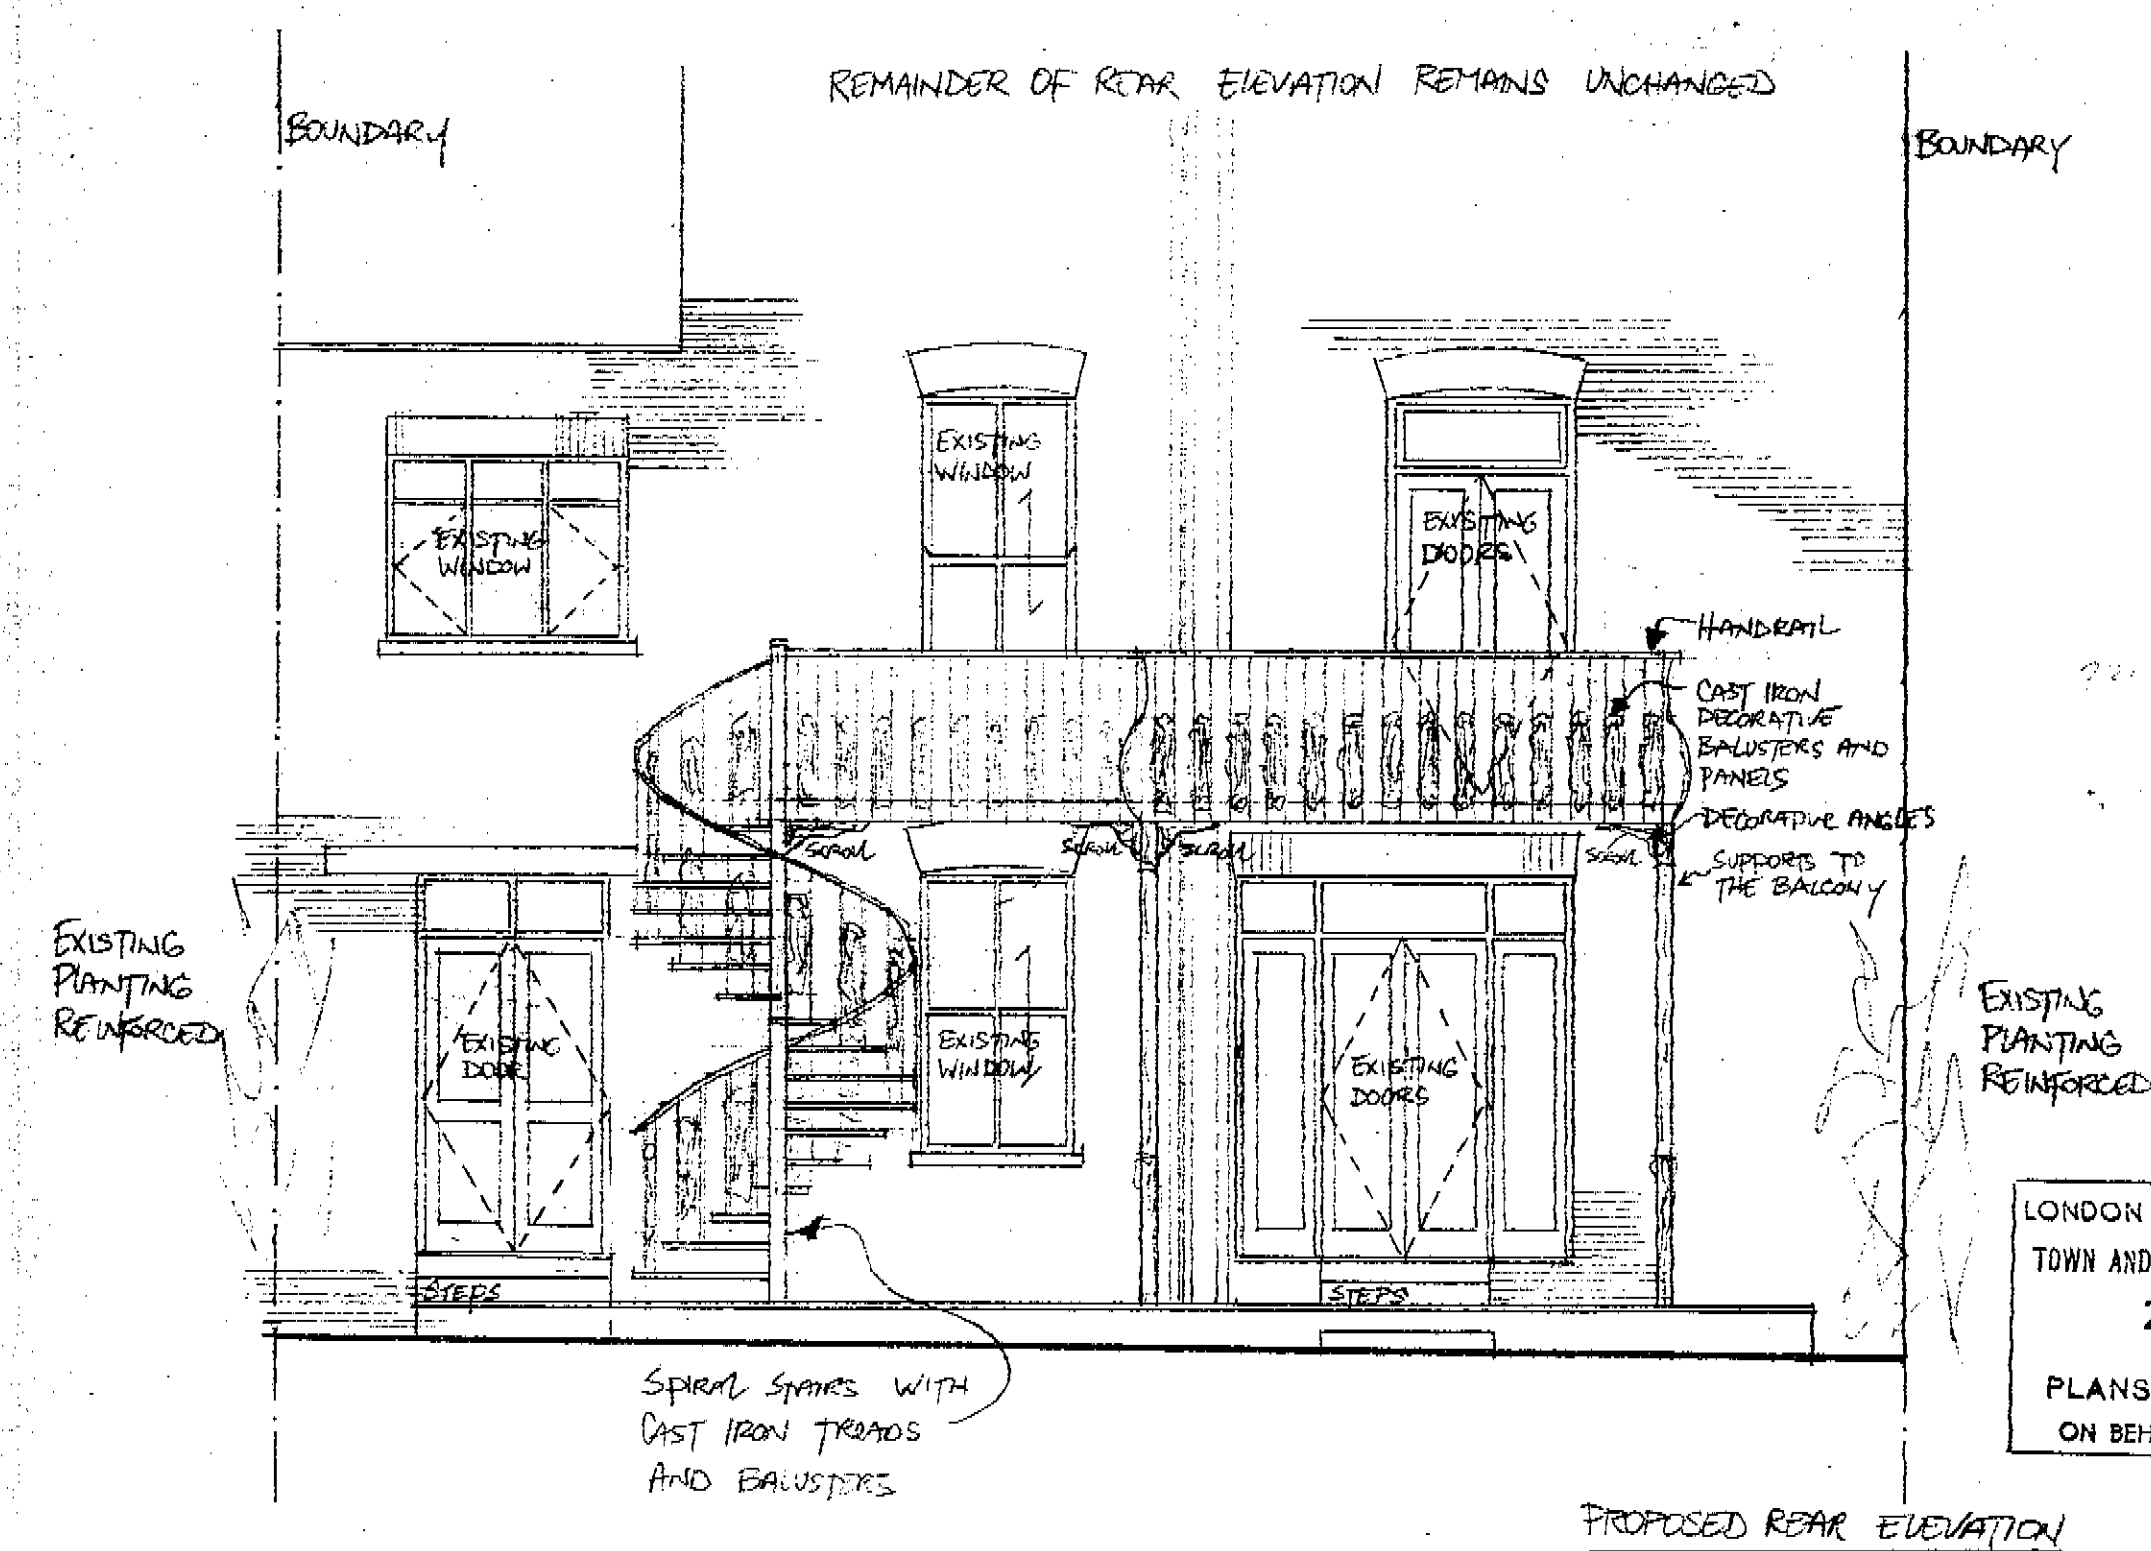


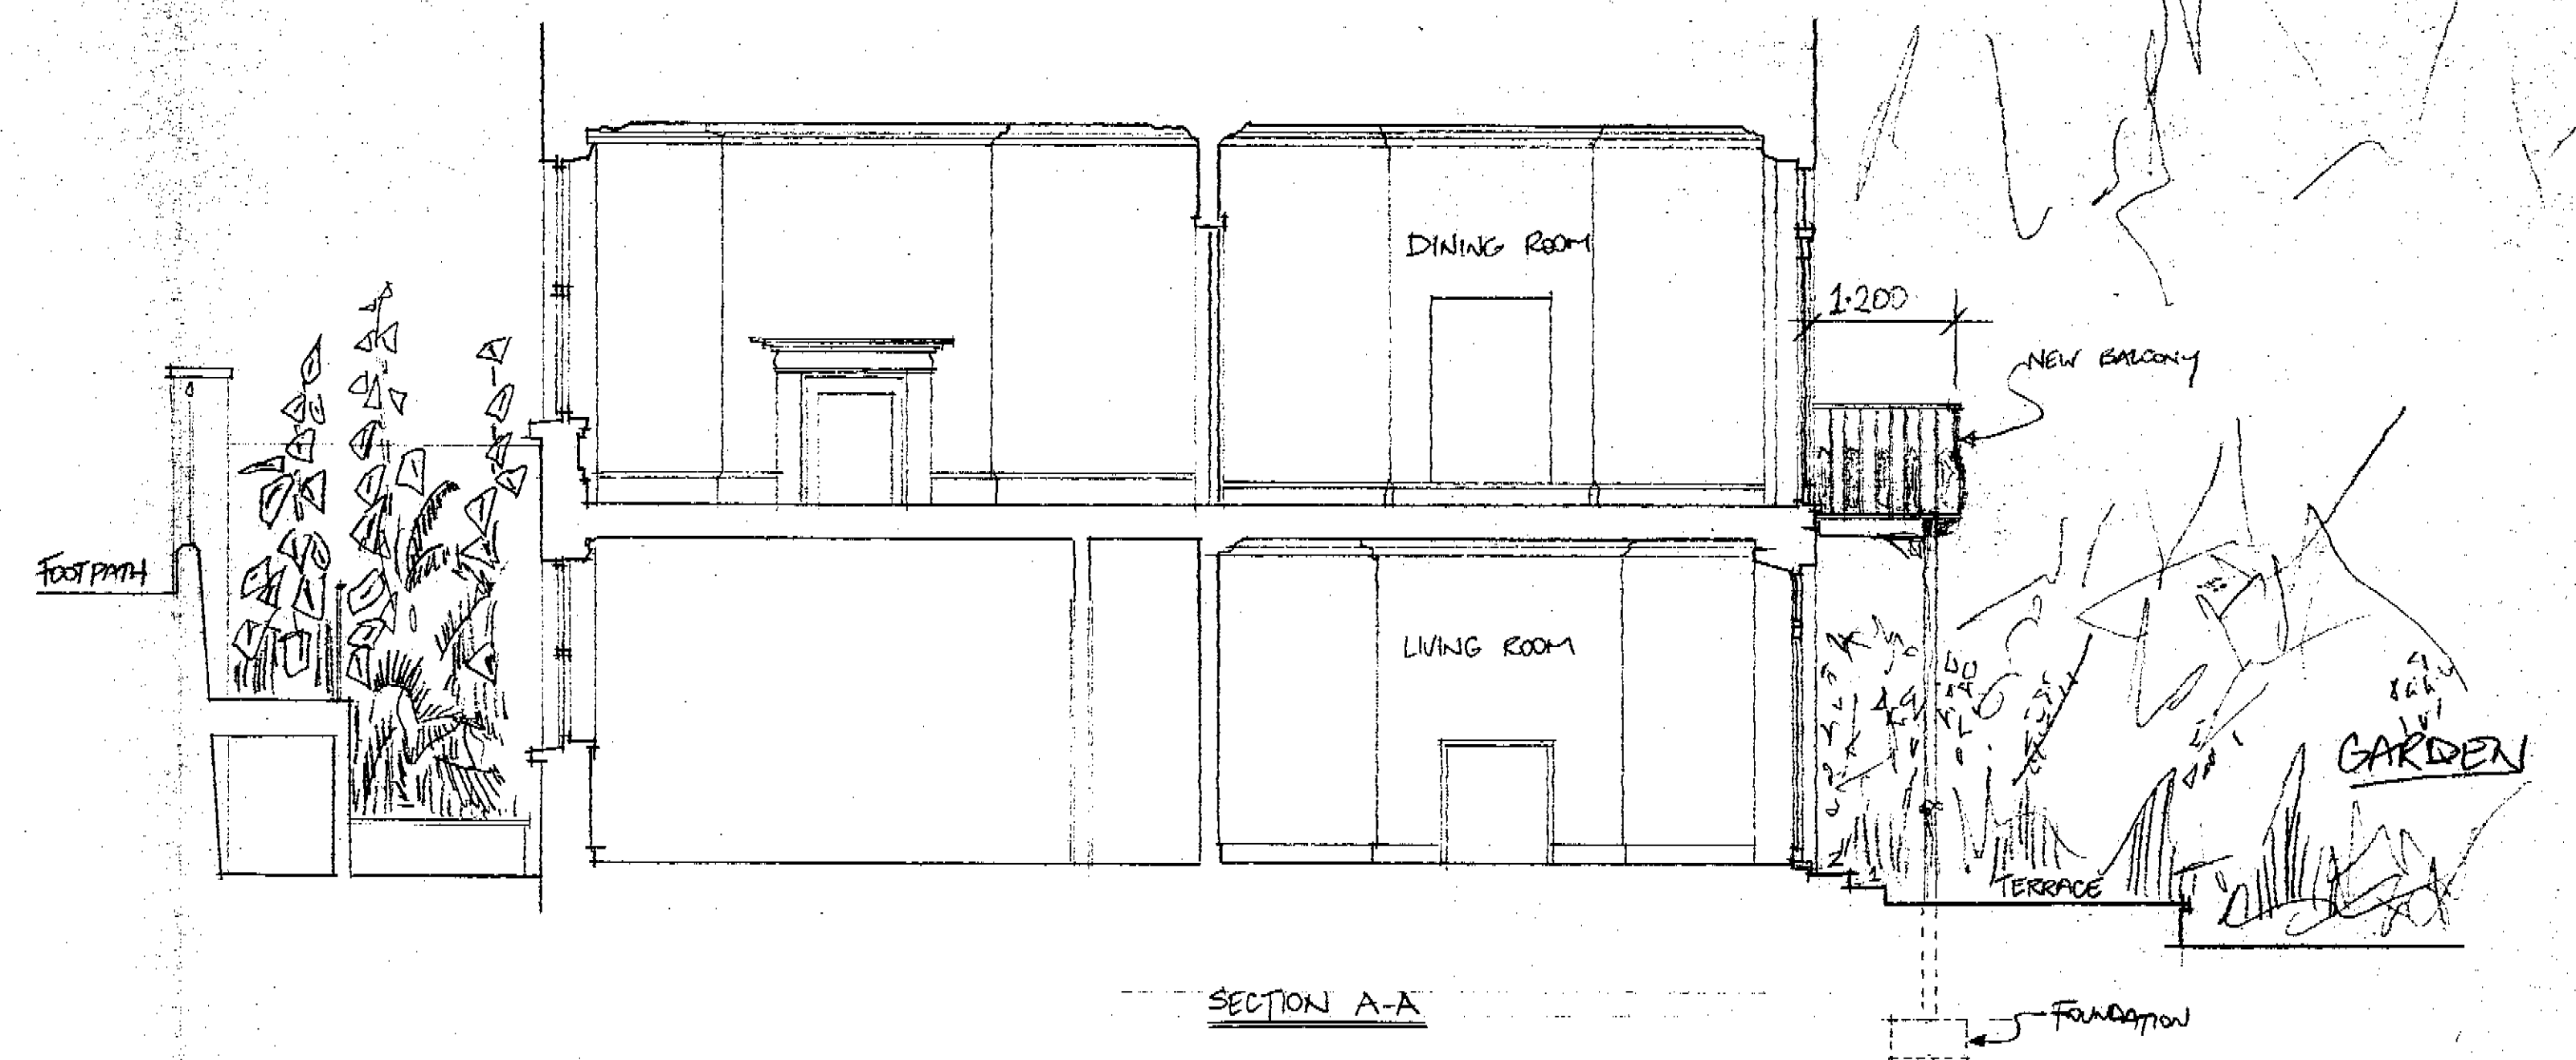

LONDON BOROUGH OF CAMDEN
TOWN AND COUNTRY PLANNING ACTS
27 FEB 1992
APPROVED
~~NOT APPROVED~~
ON BEHALF OF THE COUNCIL

9101323/R1.

D'Arcy Associates
73 Uverdate Road
London
SW10 0SW
Tel: 071 351 6793
Fax: 071 351 4099

PROJECT	DATE
NEW BALCONY + SPIRAL STAIRS AT 20 WILLOW ROAD LONDON NW3	NOK FMH
	SCALE
	1:50
DRAWING TITLE	DRAWING NO.
PLAN, ELEVATION, SECTION	9114/1996
	REVISION A