

2-17-37



169061

PROPOSED CONVERSION OF STABLE BLOCK INTO COTTAGE FROGNAL RISE HAMPSTEAD N.W. 3


THE SITE
OF THIS LOT IS DEPICTED
ON PLAN DATED 1936 - 169061

PRESENTED TO
18 JAN 1937
TOWN PLANNING AND BUILDING
REGULATION COMMITTEE.


REGD No. 20331

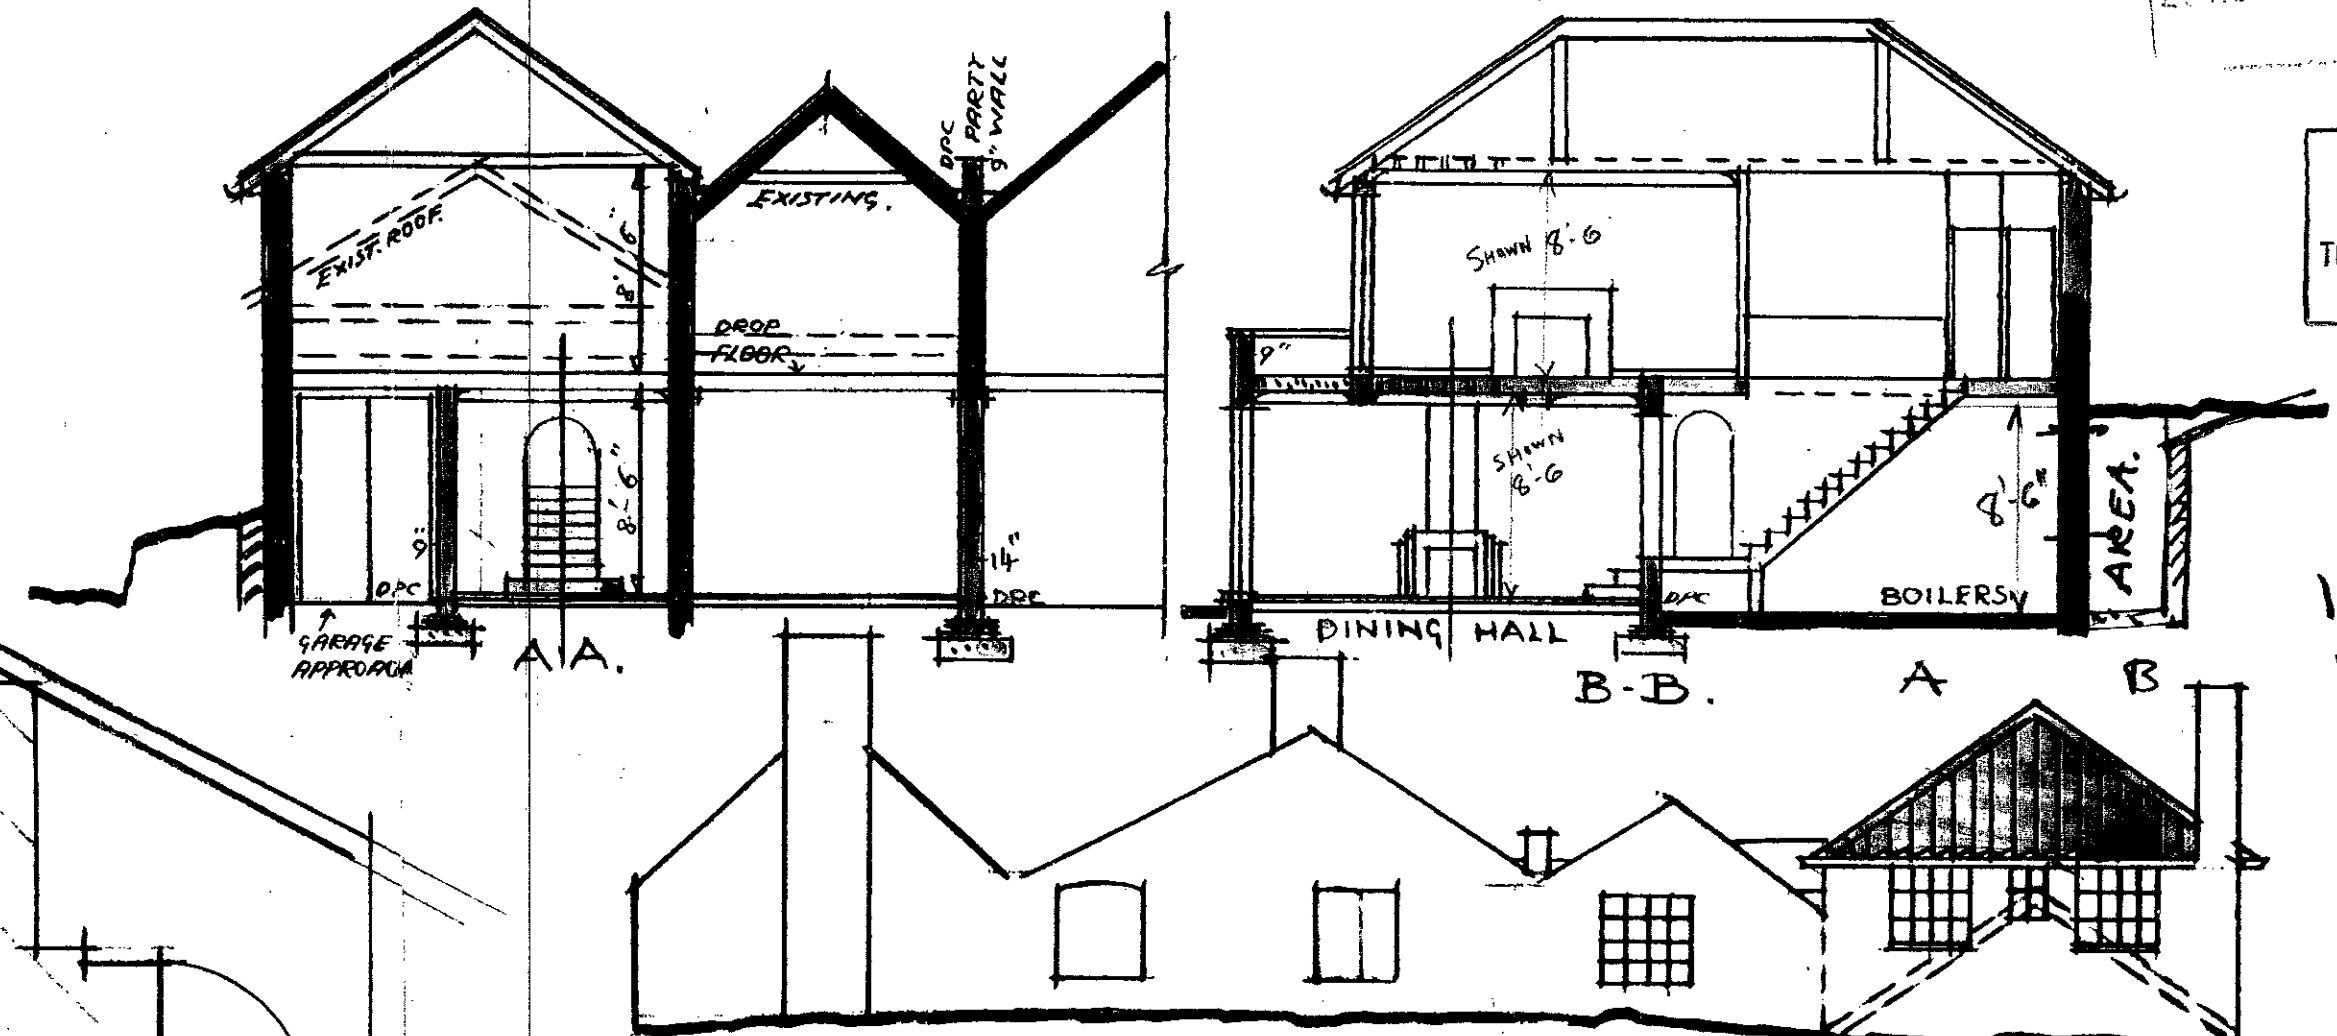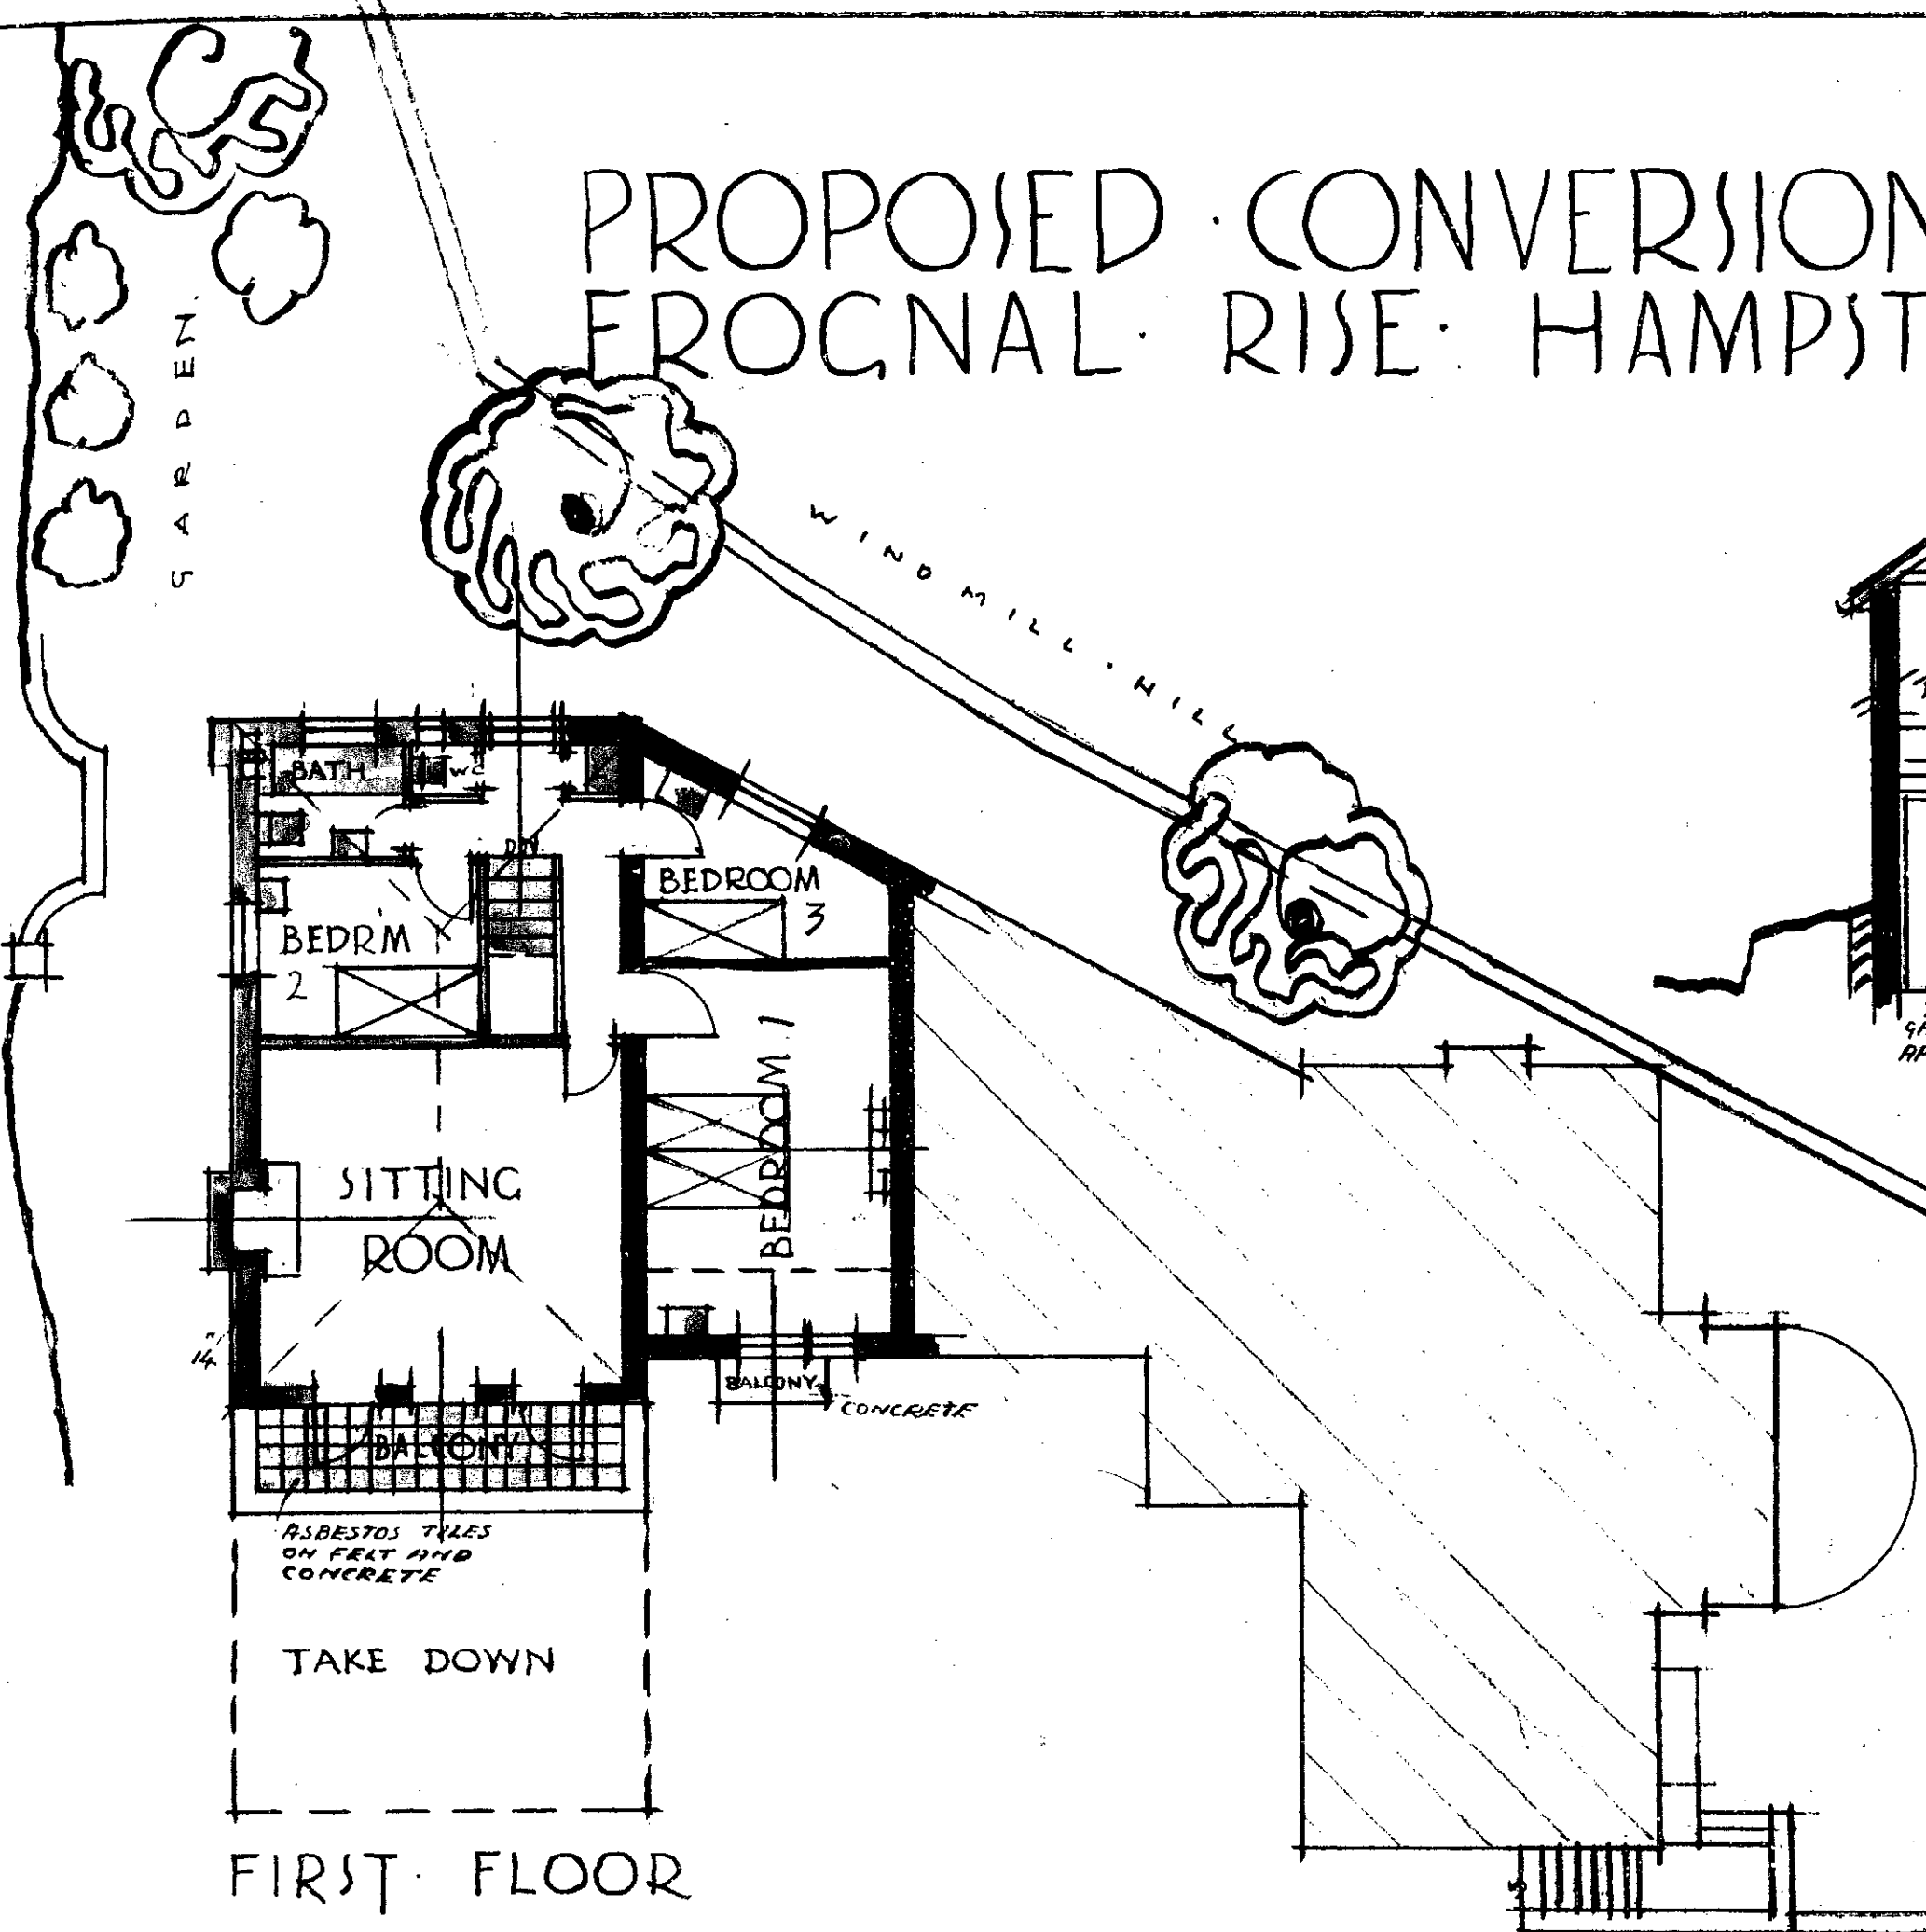


EAST ELEVATION

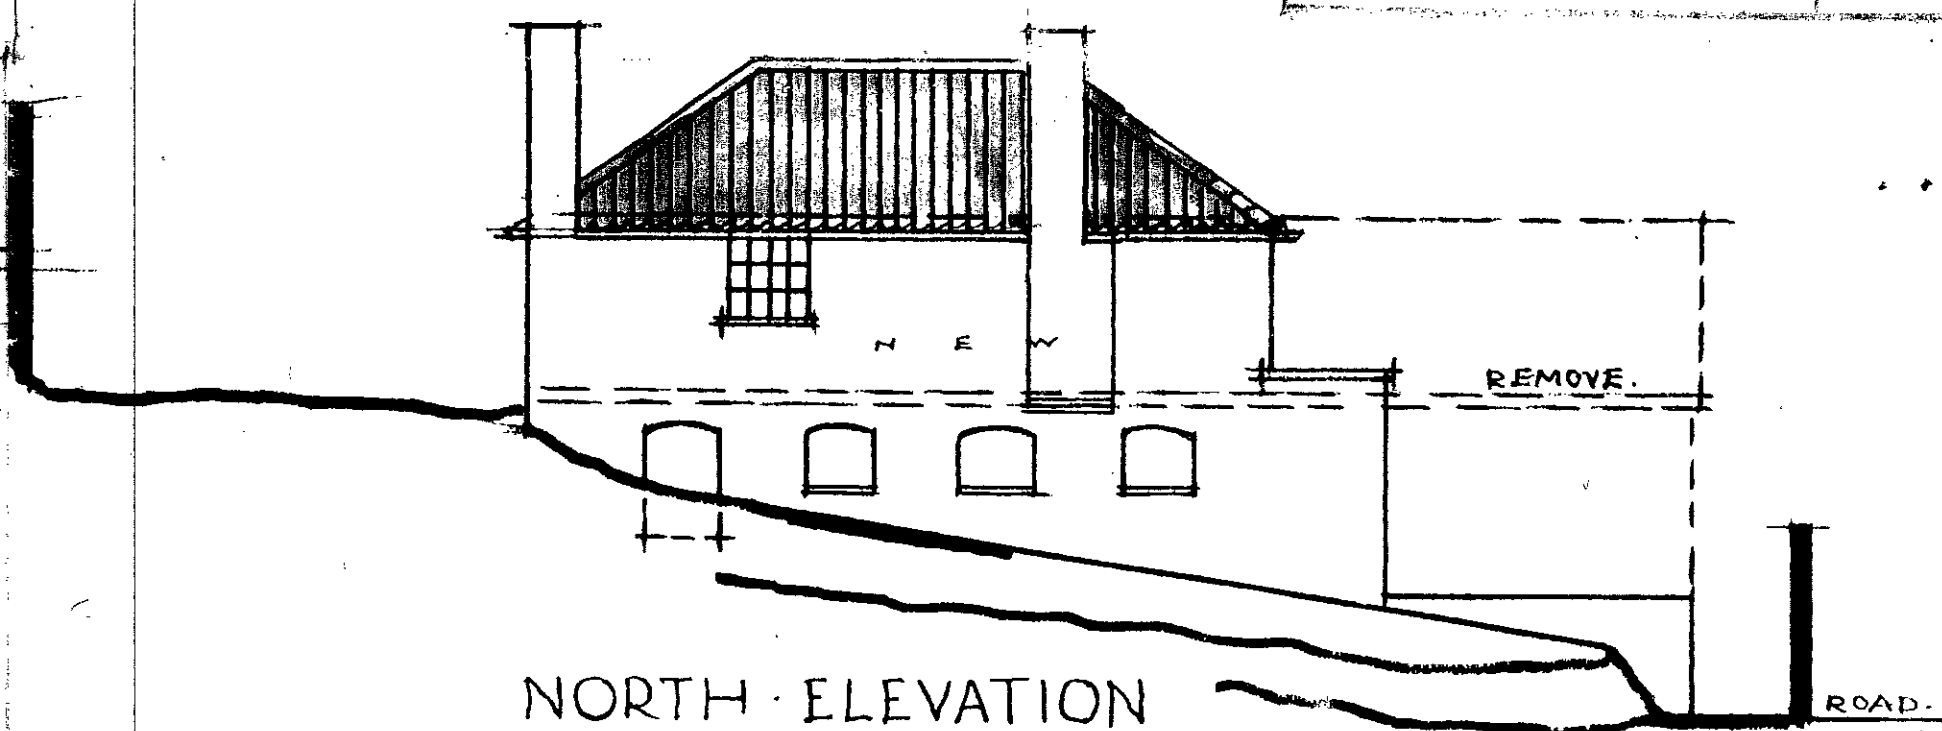

NORTH ELEVATION

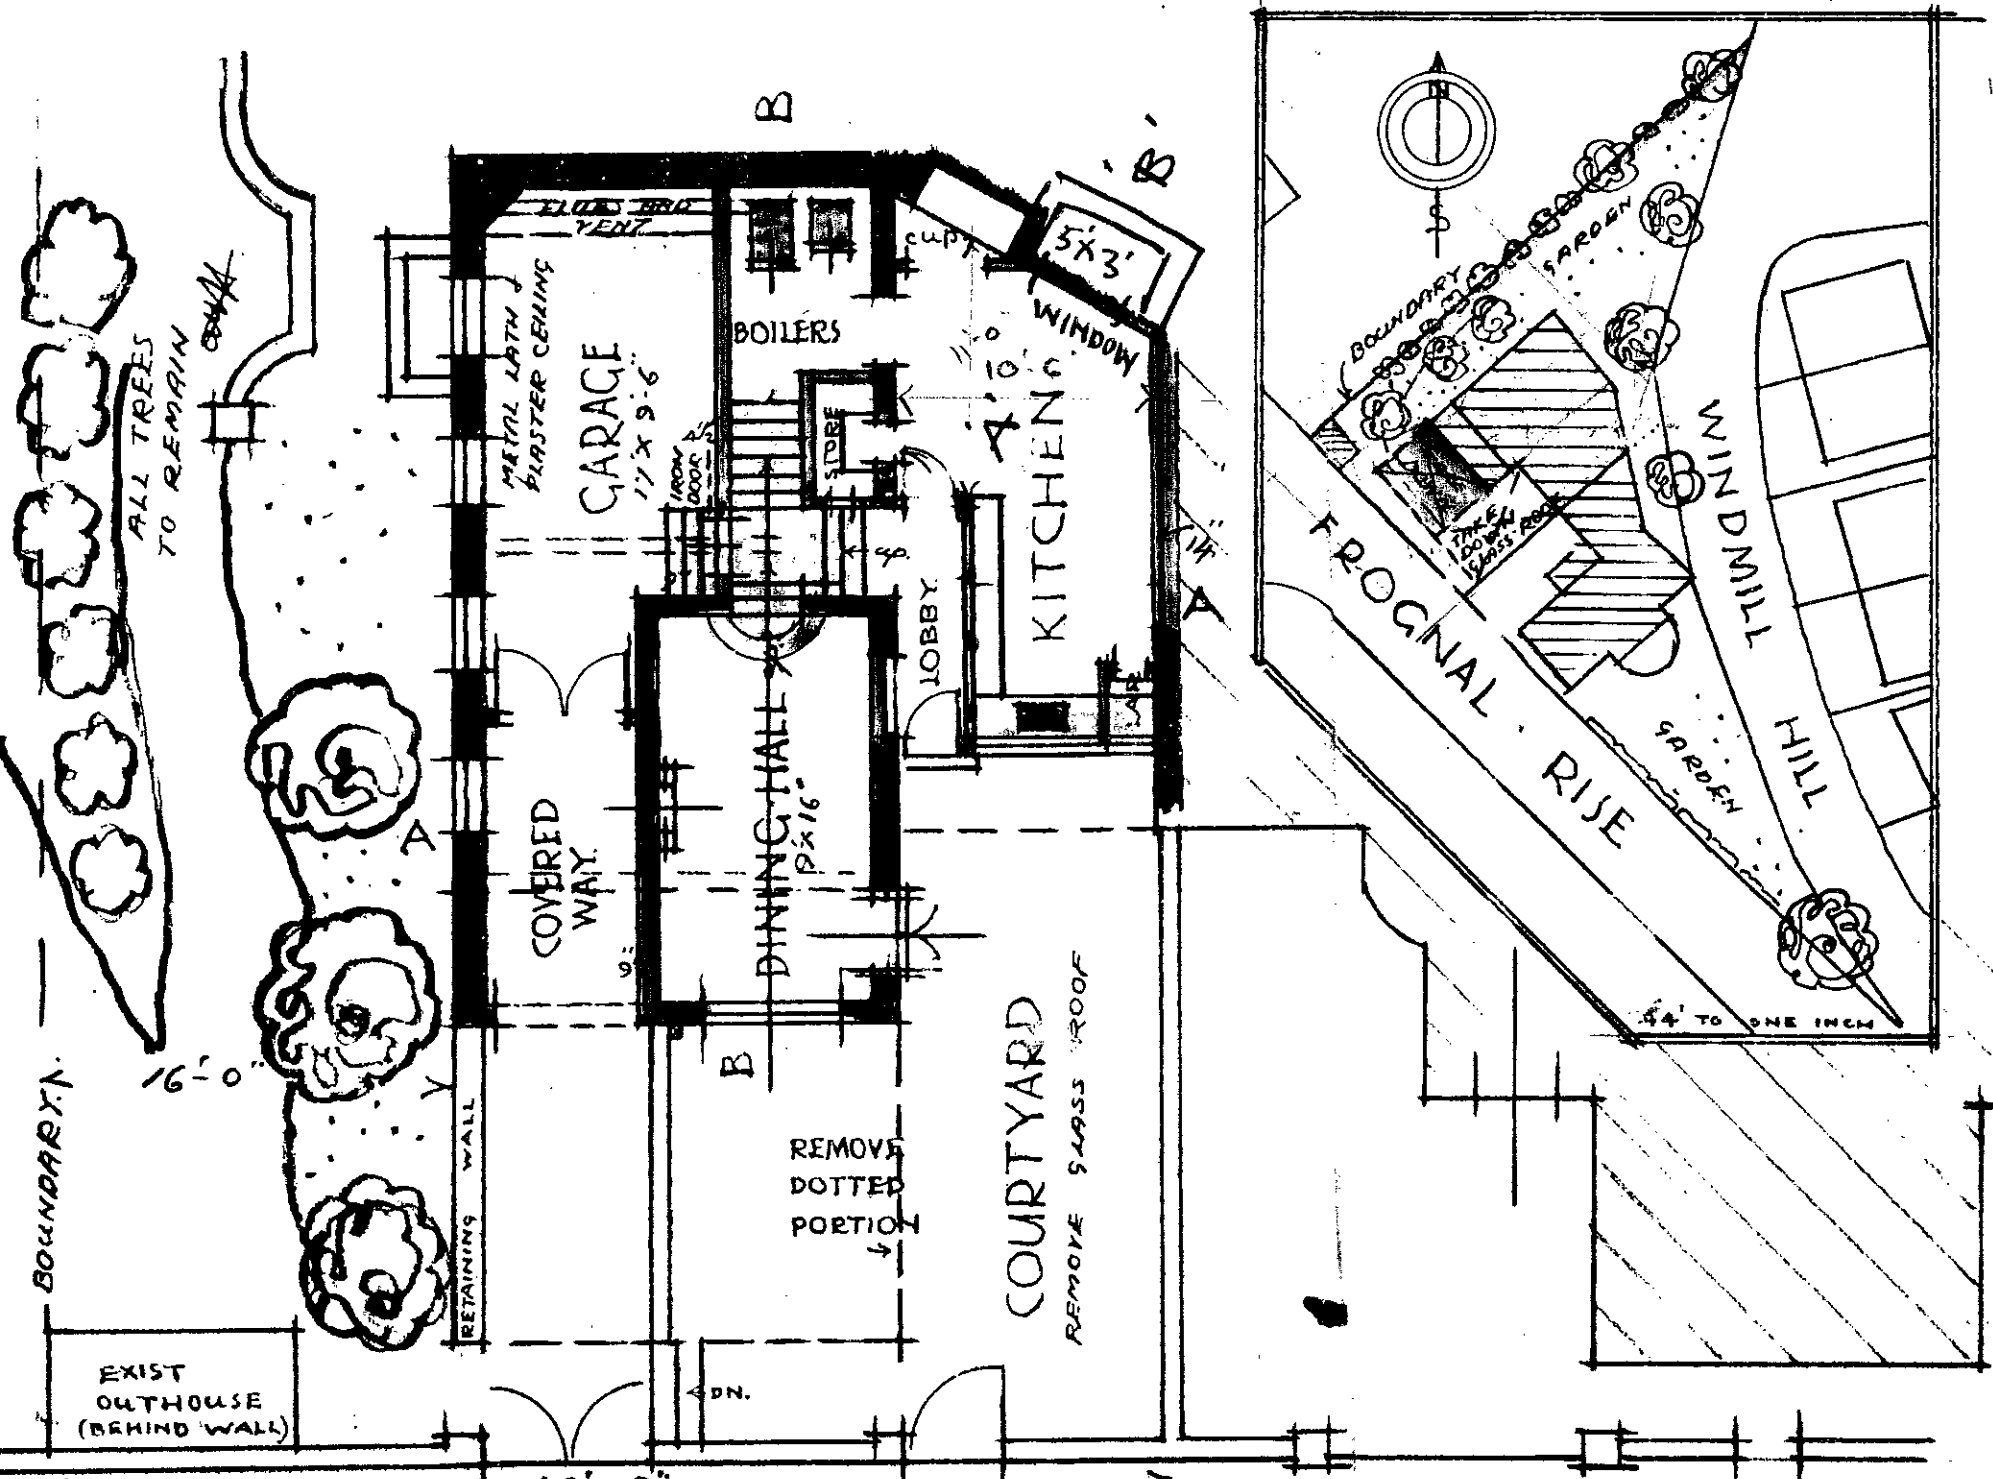

GROUND FLOOR

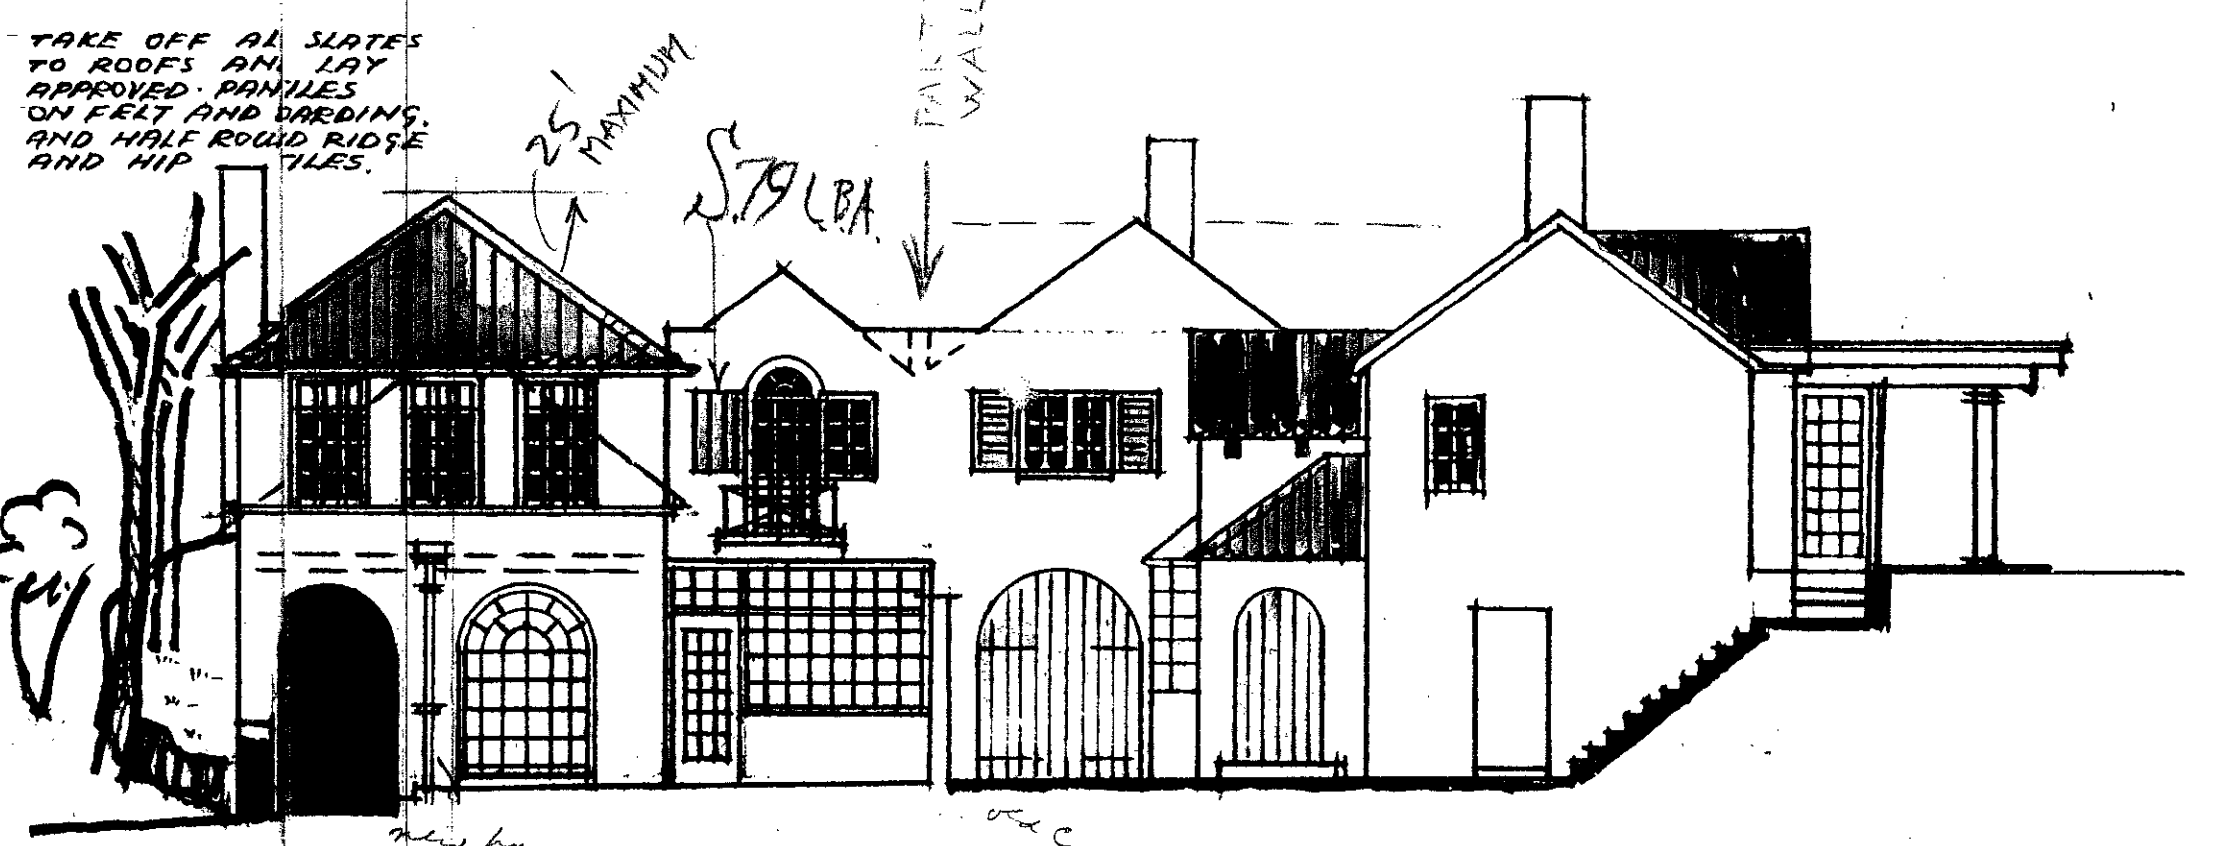

WEST ELEVATION

A. V. J. KIRKHAM I.R.B.A. ARCHITECT
DANCERS HILL FARMHOUSE BARNET.

