



NOTE.


AREA OF WALL TO BE RAISED ABOVE EXISTING FENCES COLOURED PINK  
 AREA OF NEW WALL TO REPLACE EXISTING FENCES COLOURED GREEN

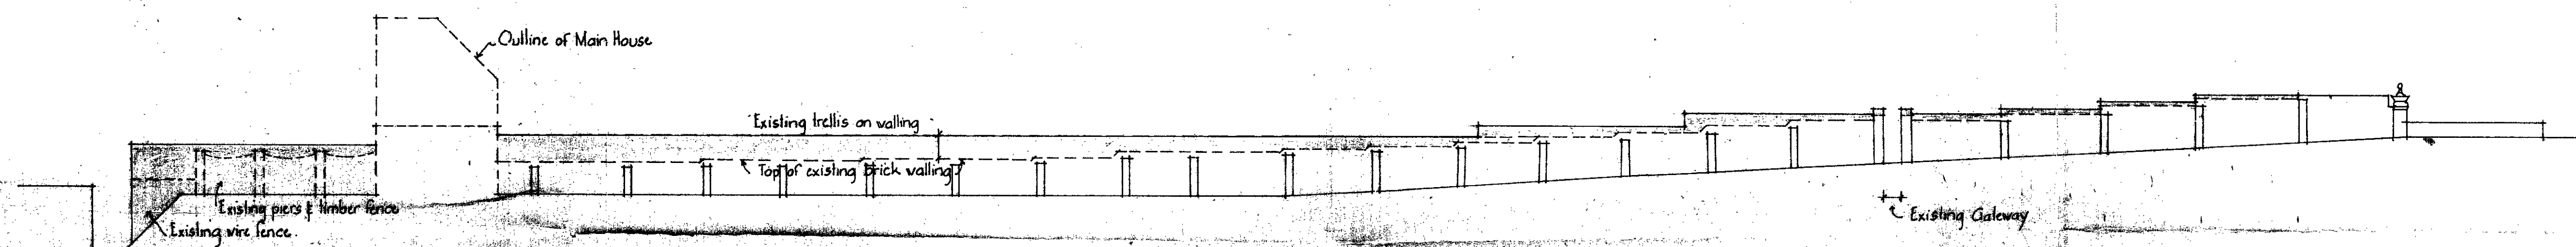

ELEVATION OF PROPOSED WALL LOOKING SOUTH TOWARDS SHEPHERD'S WALK.

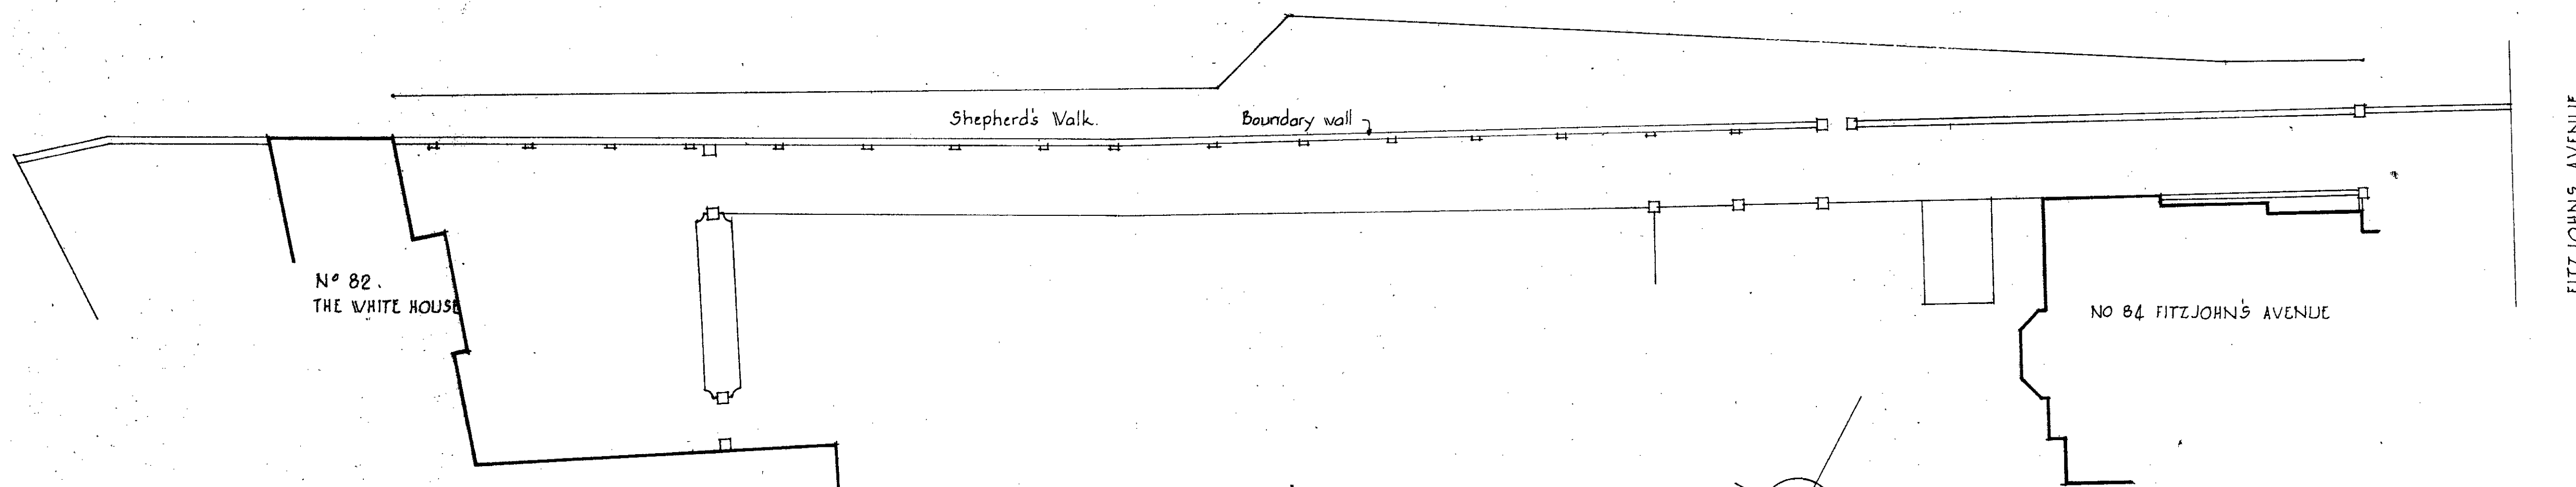

PLAN SHOWING SOUTH BOUNDARY WALL

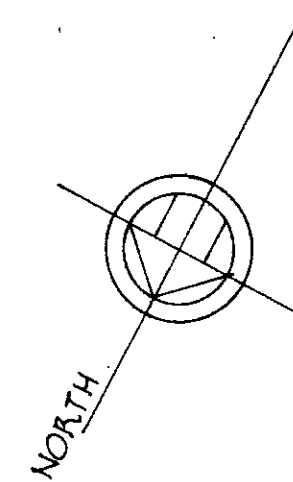

F7 2 C 112883

'THE WHITE HOUSE' FITZJOHN'S AVENUE NW3  
 SOUTH BOUNDARY WALL

SCALE 1/16" = 1' 0"  
 RICHARDSON BELLAMY & BENTON  
 17 EXCHANGE ROAD WATFORD HERTS

DECEMBER 1971  
 DRWG NO 71 2456/10