


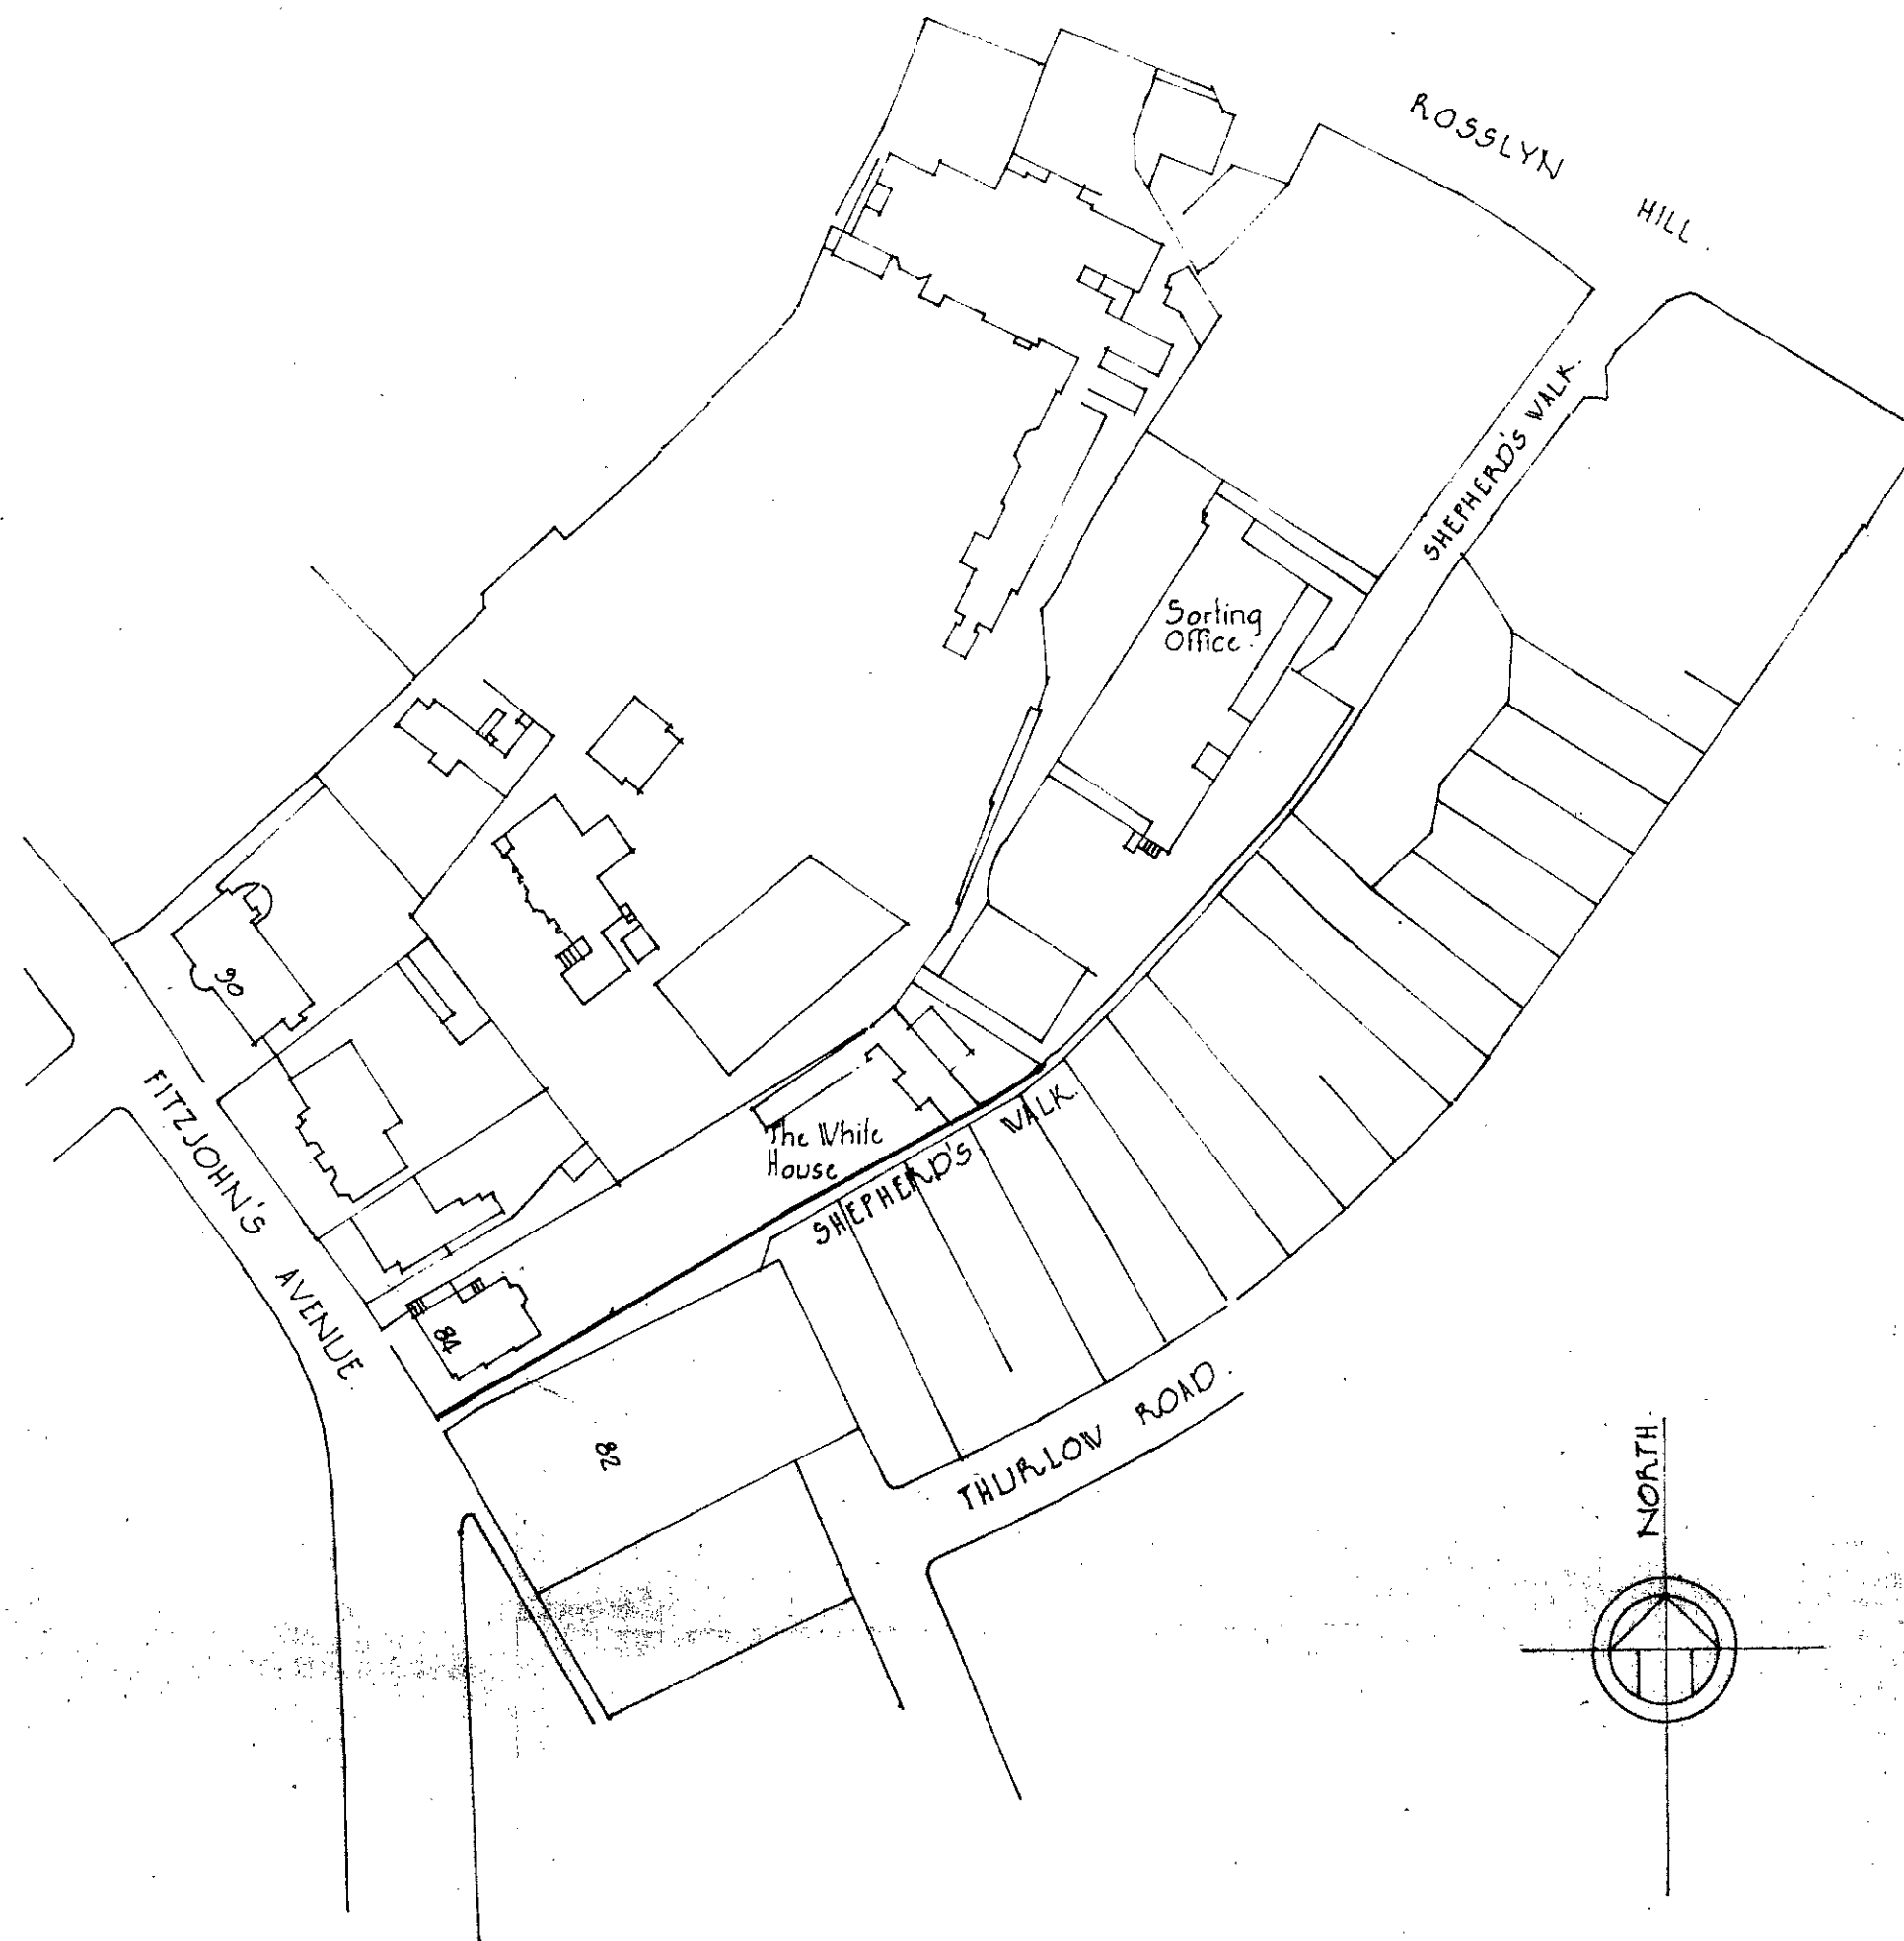


'THE WHITE HOUSE' FITZJOHN'S AVENUE NW3.
SITE PLAN

SCALE 1/1250

RICHARDSON BELLAMY & BENTON
17 EXCHANGE ROAD, WATFORD HERTS

JUNE 1971

DRWG NO 71.2456/8

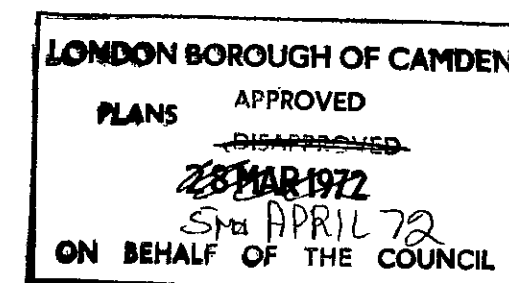

OTT/F7/2/C/1823