



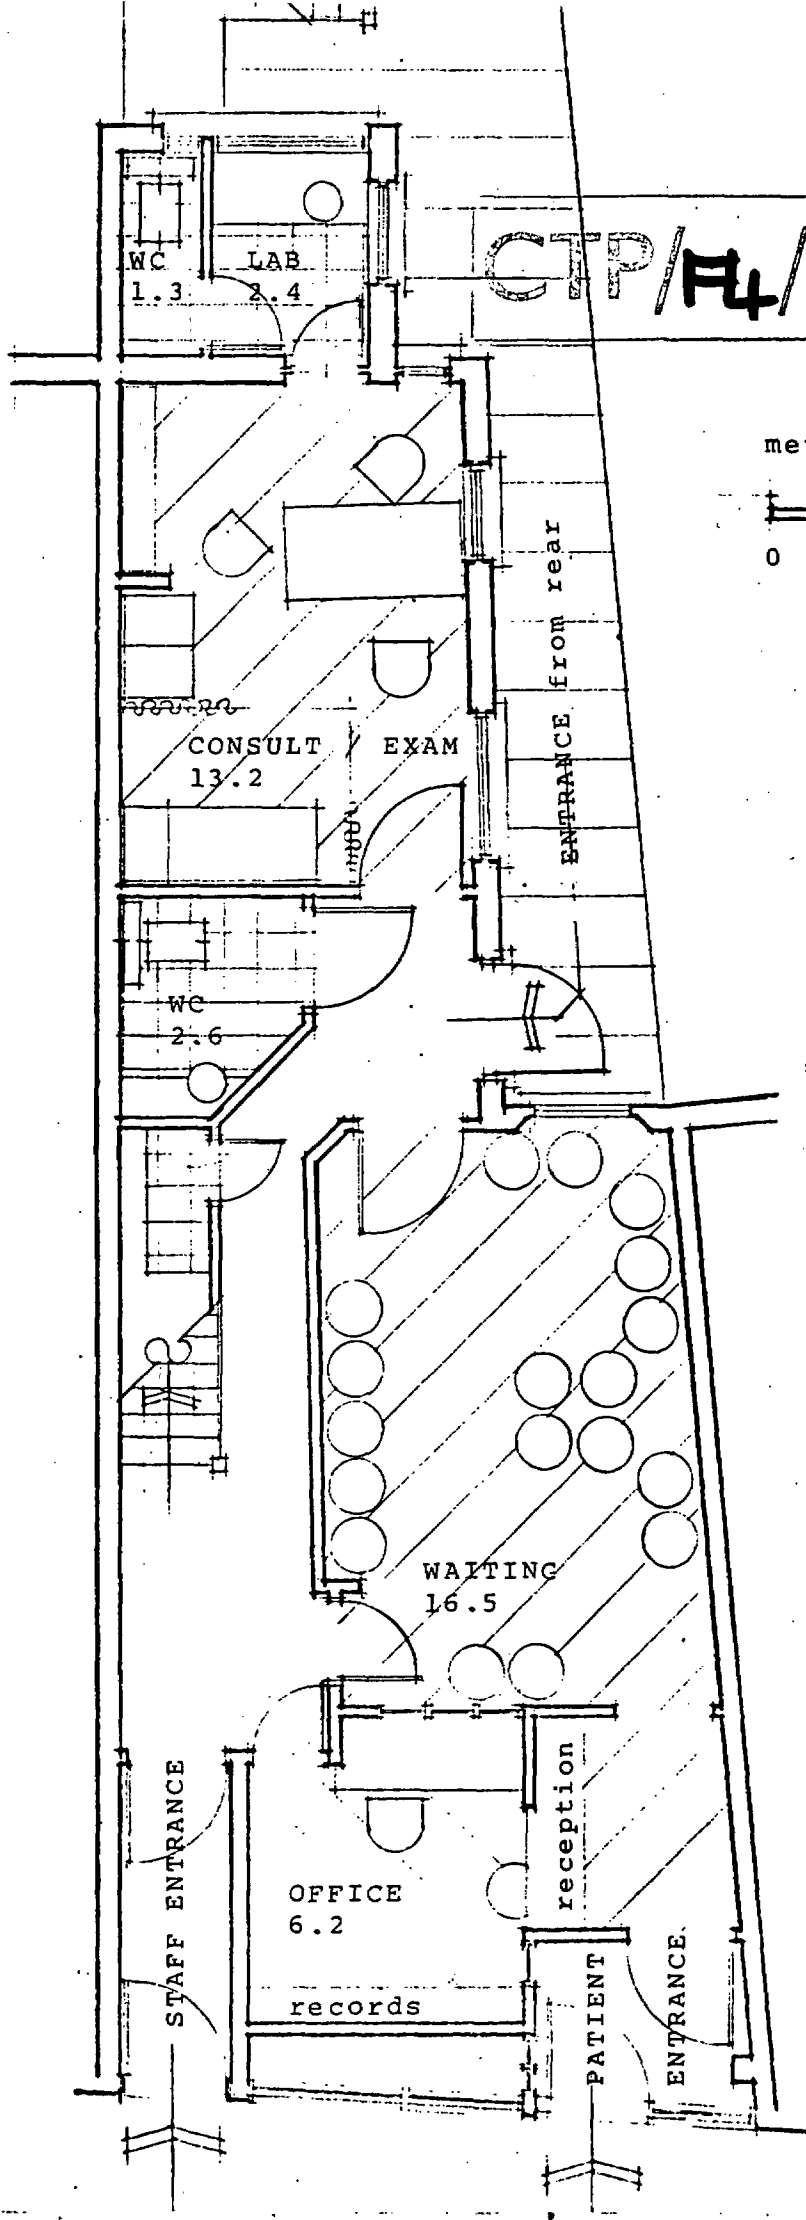

CTP/F4/3/3/35847.

metres

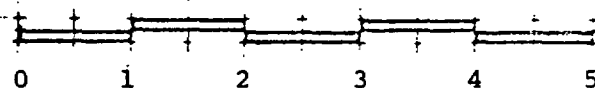

The Polytechnic
of North London

Department of
Environmental Design
Medical Architecture
Research Unit

Holloway, London N7 8DB
Telephone 01-607 2789 Ext. 2216
Telex 25228

Reader/Director M.A.R.U.
R. O. Moss, MBE, PhD
Dip Arch (Sheffield), ARIBA


Dr MAHMUD

80 Fortune Green Road
London NW6

PRACTICE UNIT
GROUND FLOOR

67.2

CTP/A4/3/3/35847.

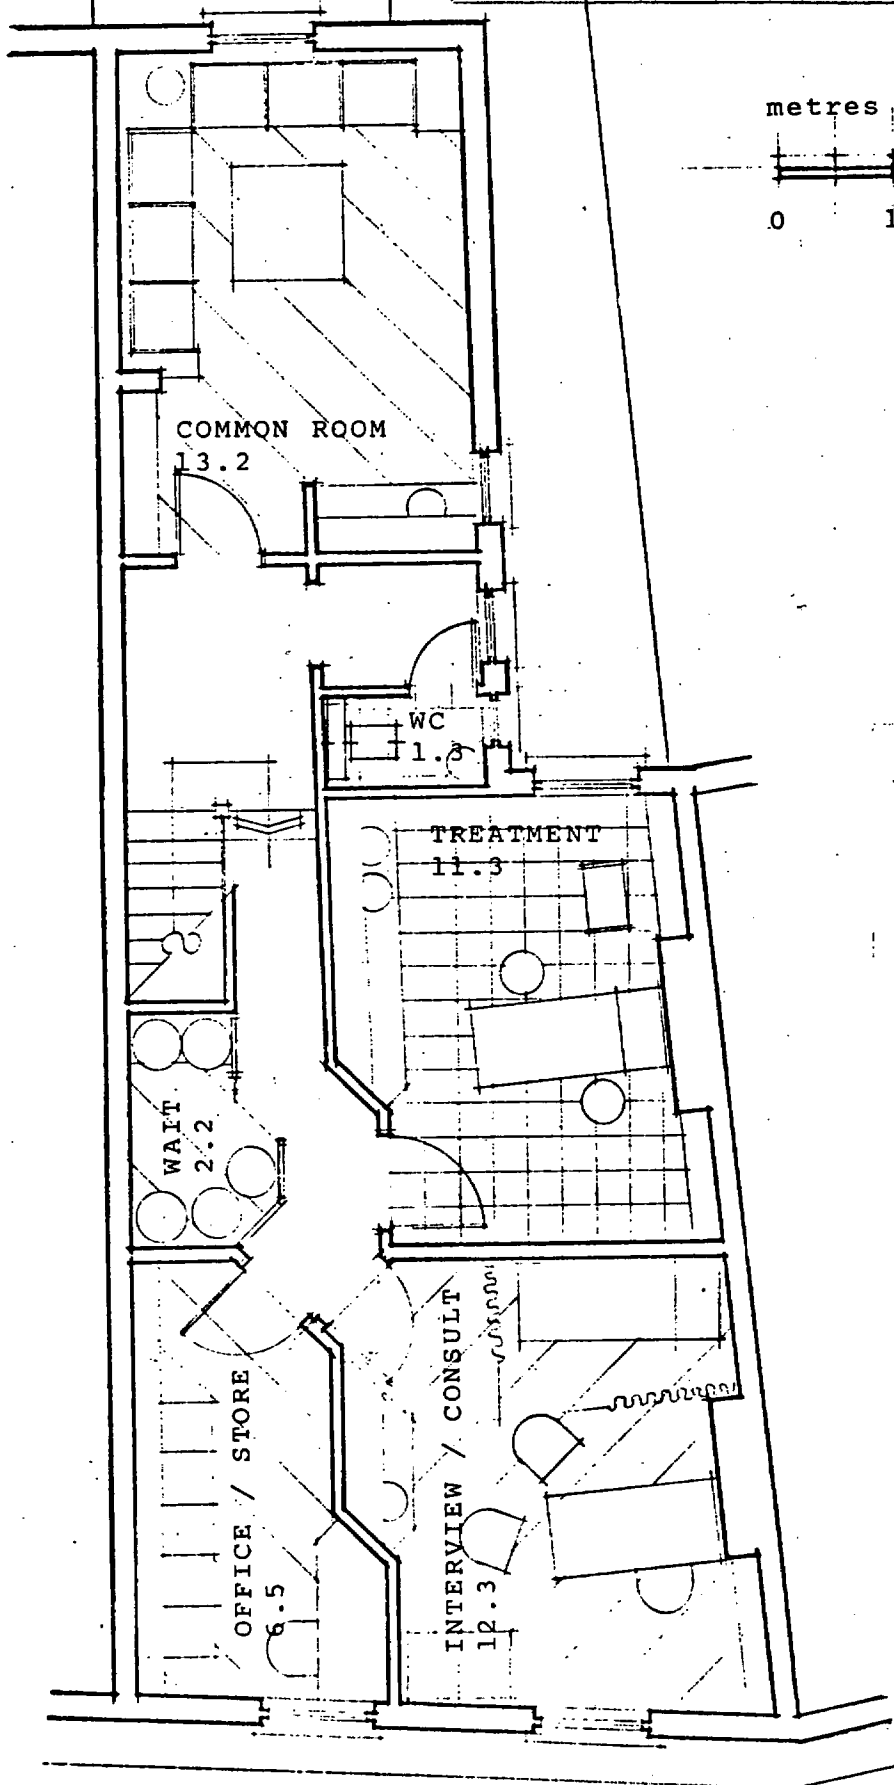

The Polytechnic
of North London

Department of
Environmental Design
Medical Architecture
Research Unit

Holloway, London N7 8DB
Telephone 01-607 2789 Ext. 2216
Telex 25228

Reader/Director M.A.R.U.
R. O. Moss, MBE, PhD
Dip Arch (Sheffield), ARIBA


Dr MAHMUD

80 Fortune Green Road
London NW6


PRACTICE UNIT
FIRST FLOOR

62.8

CTP/A4/3/3/35847.

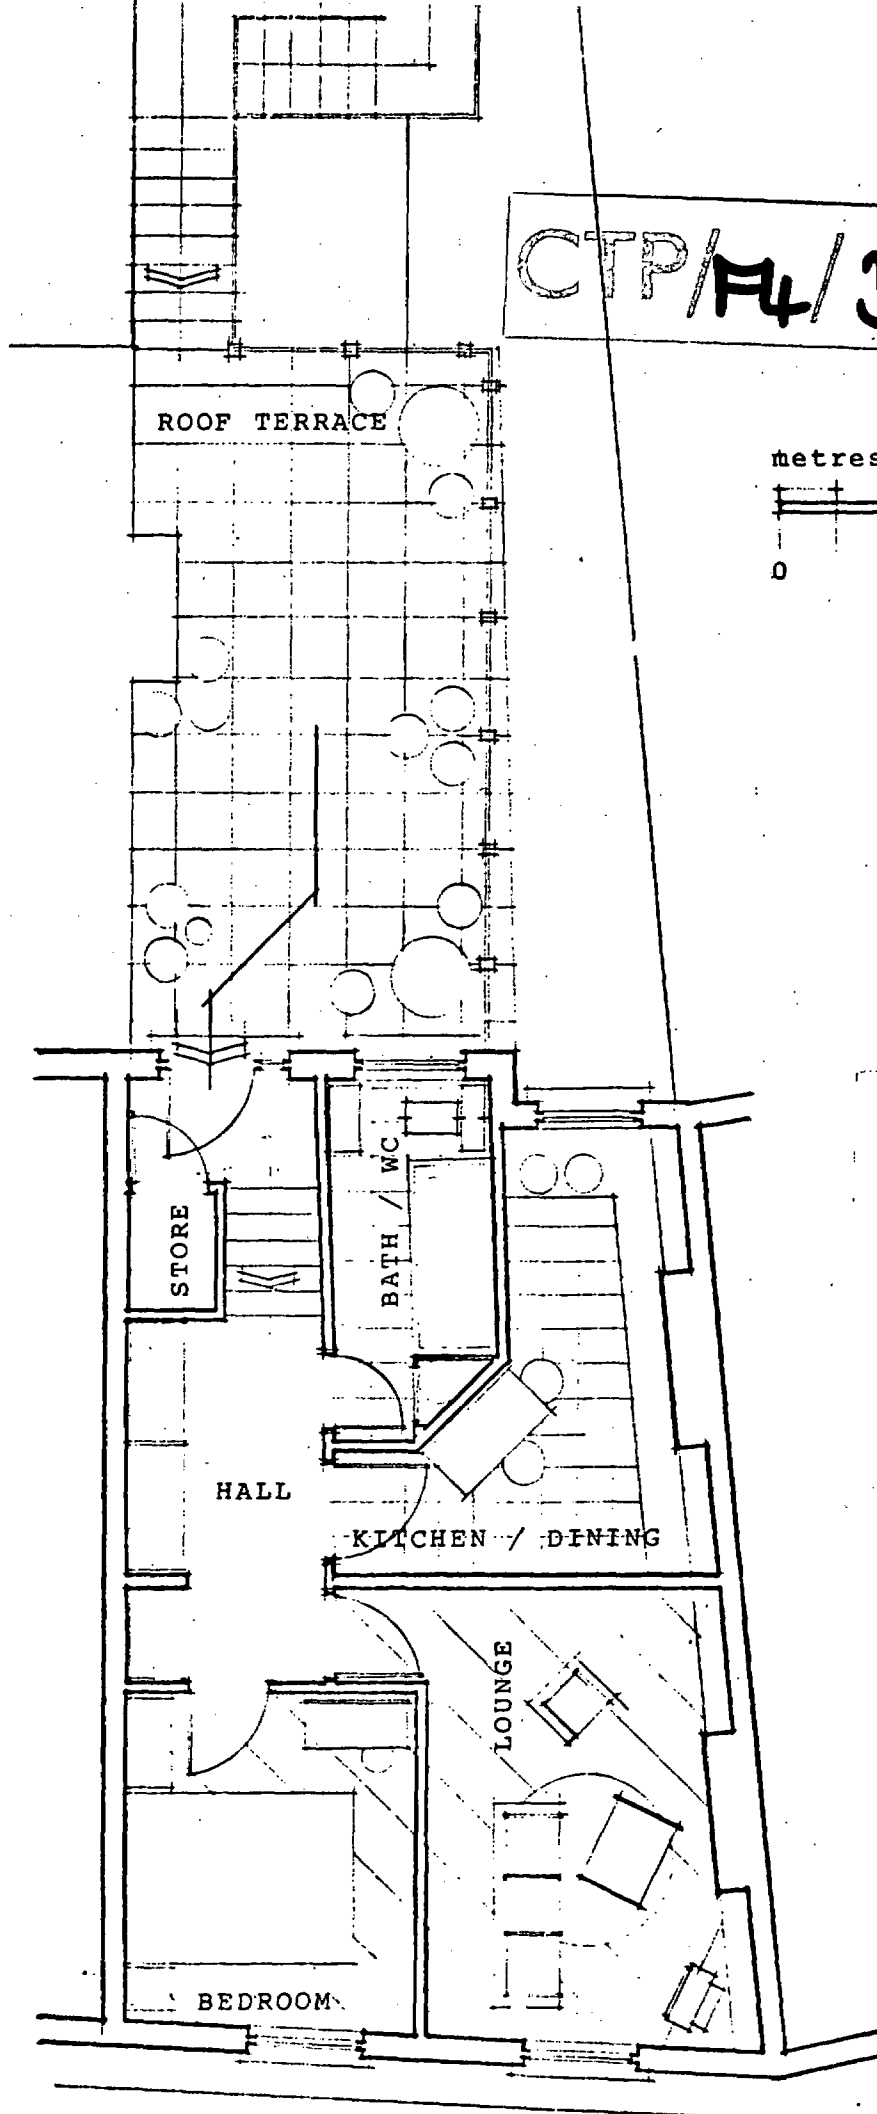

metres

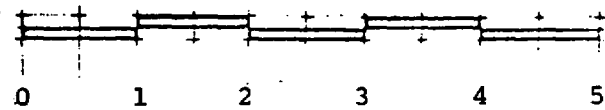

The Polytechnic
of North London

Department of
Environmental Design
Medical Architecture
Research Unit

Holloway, London N7 8DB
Telephone 01-607 2789 Ext. 2216
Telex 25228


Reader/Director M.A.R.U.
R. O. Moss, MBE, PhD
Dip Arch (Sheffield), ARIBA

Dr MAHMUD

80 Fortune Green Road
London NW6

MESSAGE TAKERS FLAT
SECOND FLOOR

42.6

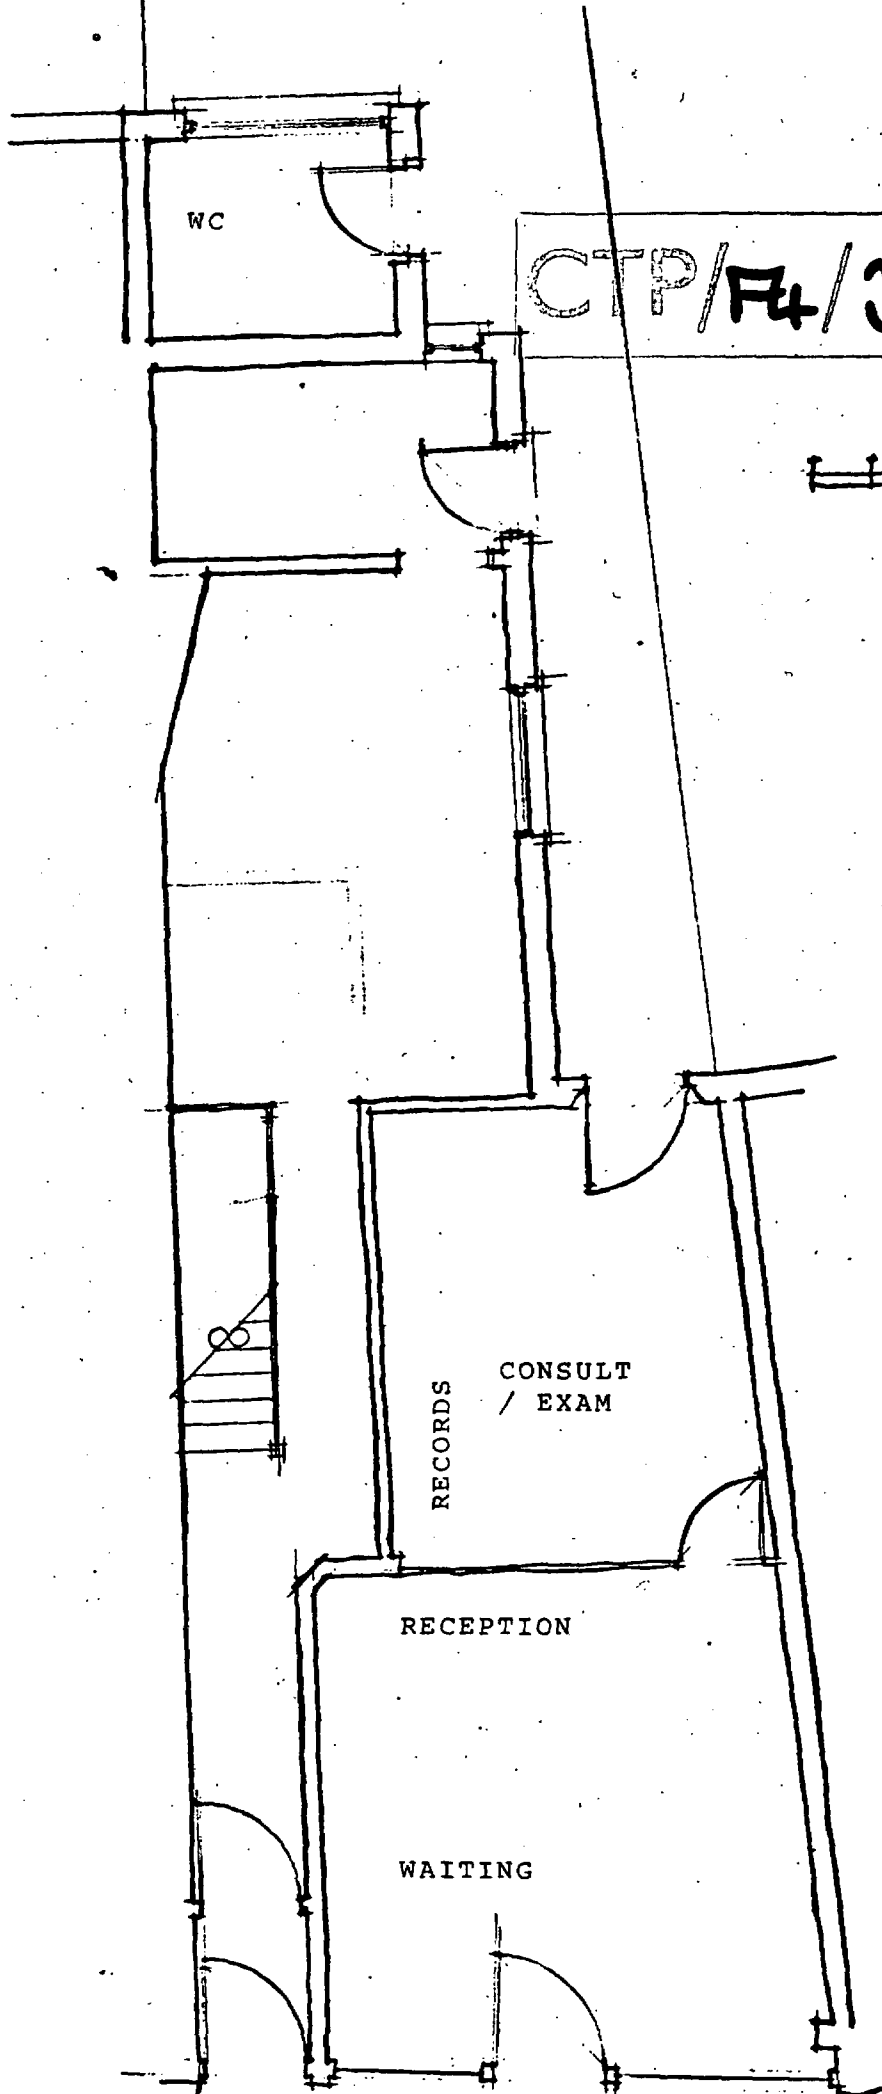


CTP/F4/3 / 3 / 35847.

Dr. Mahmud.

80 Fortune Green Road
London NW6

SURVEY (DRAFT)
GROUND FLOOR


CTP/A4/3 / 3 / 35847.

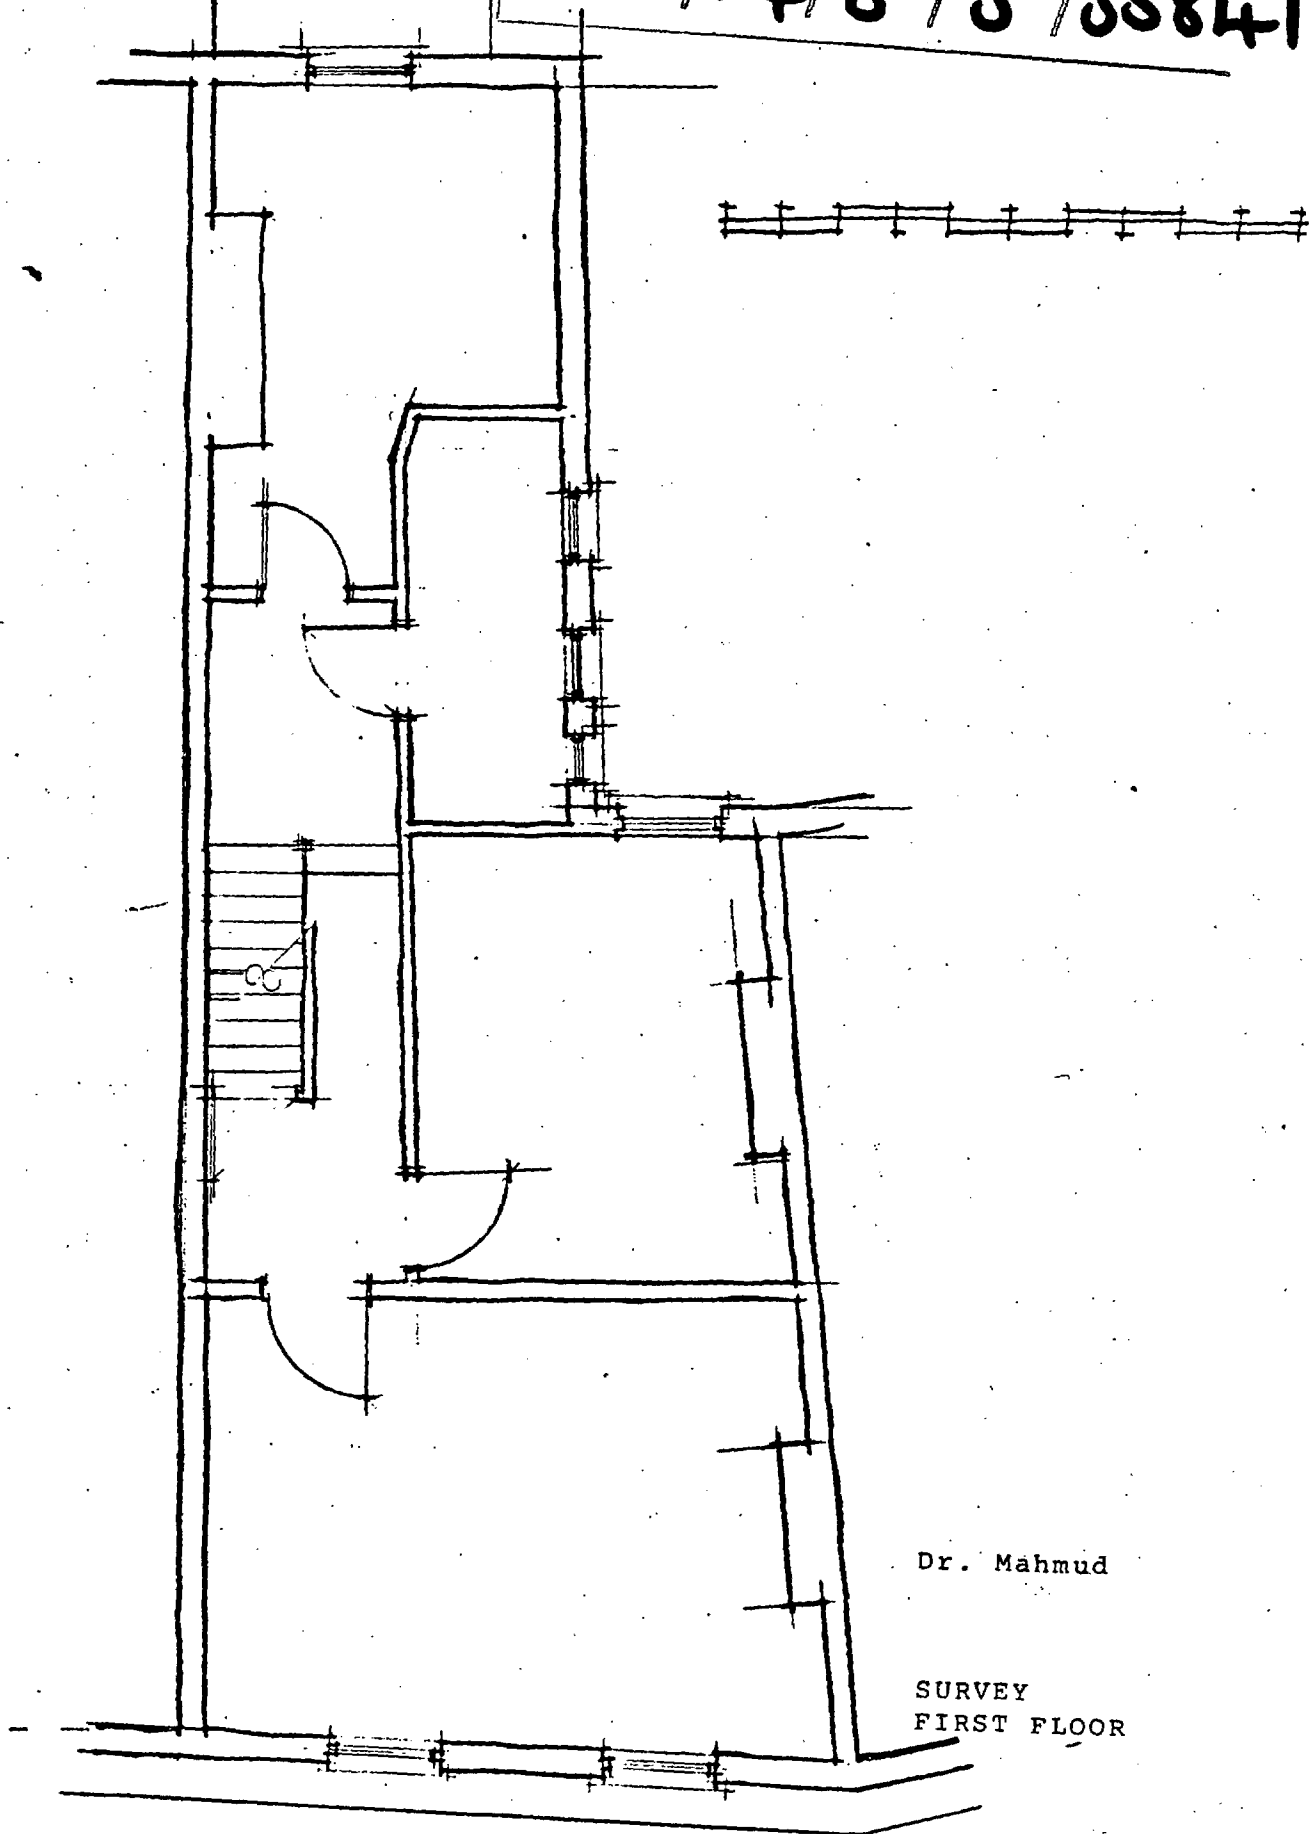

Dr. Mahmud

SURVEY
FIRST FLOOR

CTP/F4/3/3/35847.

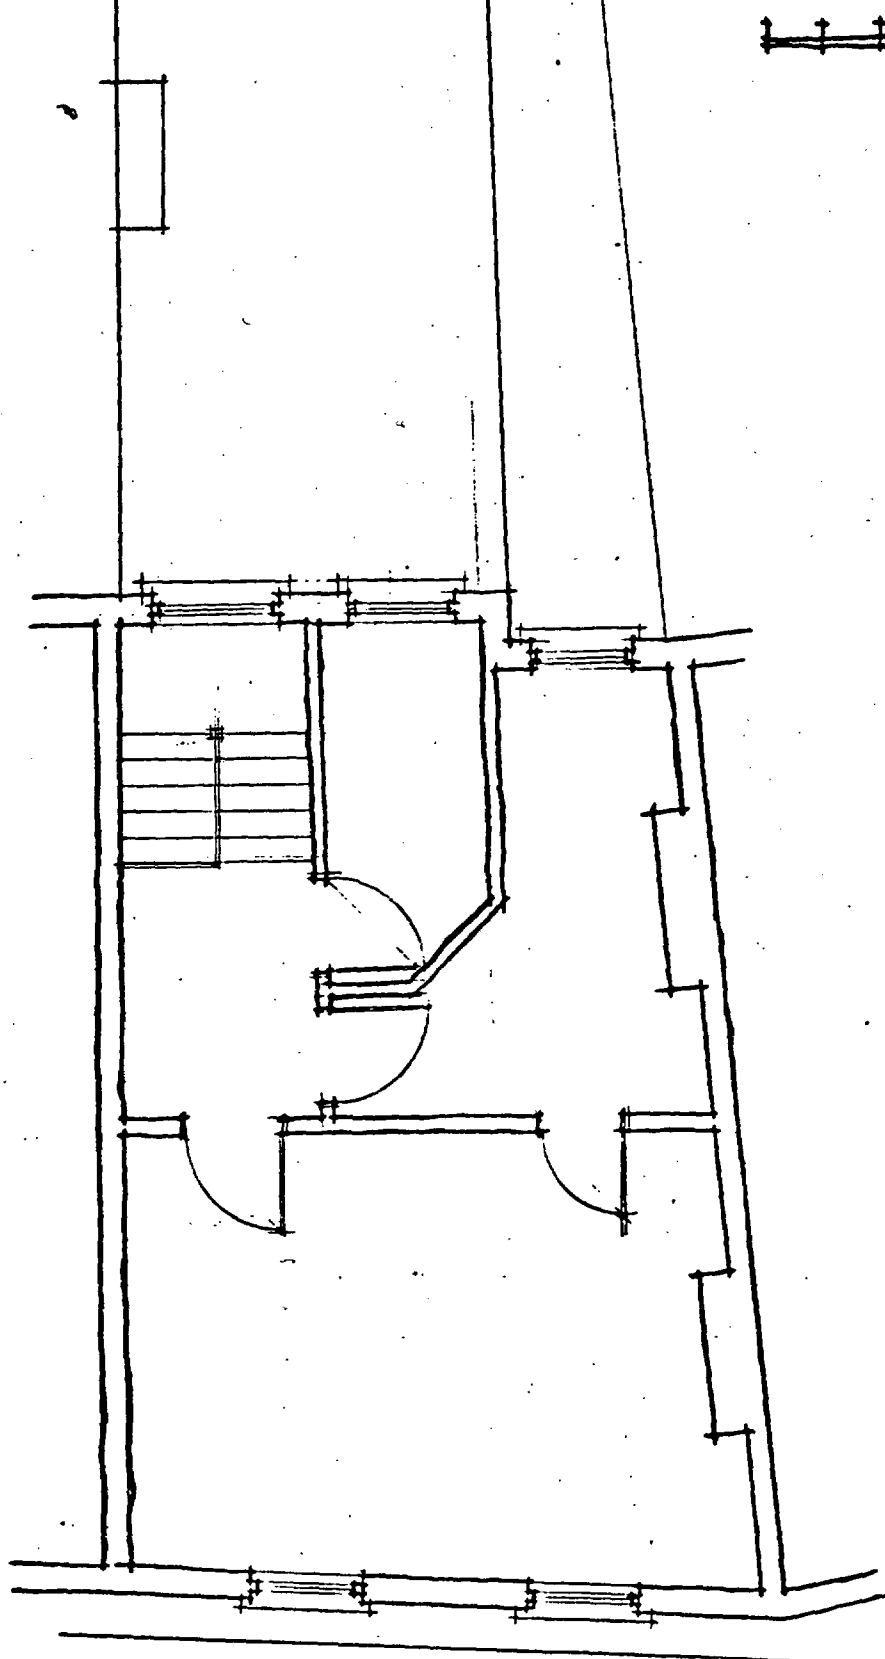

Dr. Mahmud

80 Fortune Green Rd
London NW6


SURVEY (DRAFT)
SECOND FLOOR

The Polytechnic
of North London


Department of
Environmental Design
Medical Architecture
Research Unit

Holloway, London N7 8DB
Telephone 01-607 2789 Ext. 2216
Telex 25228

Reader/Director M.A.R.U.
R. O. Moss, MBE, PhD
Dip Arch (Sheffield), ARIBA

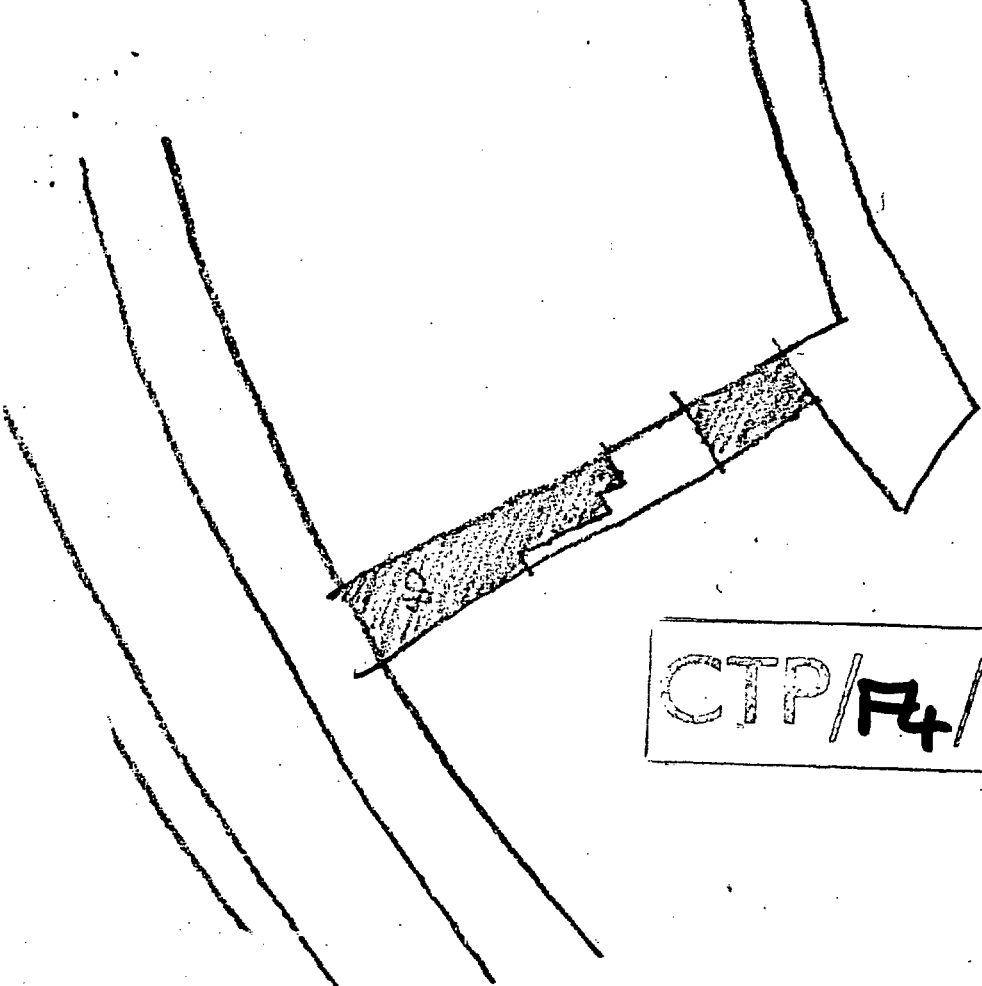

CTP/F4/3/3/35847.

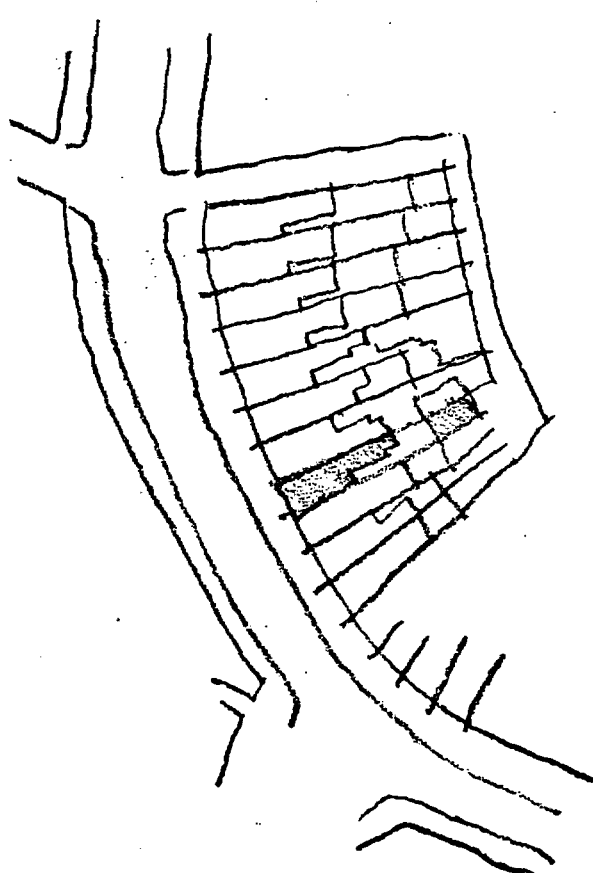

Dr. Mahmud

80 Fortune Green Road
London NW6

SITE
dwg 7024 - 7

The Polytechnic
of North London

Department of
Environmental Design
Medical Architecture
Research Unit

Holloway, London N7 8DB
Telephone 01-607 2789 Ext. 2216
Telex 25228

Reader/Director M.A.R.U.
R. O. Moss, MBE, PhD
Dip Arch (Sheffield), ARIBA

CTP/F4/3/3/35847.

LONDON BOROUGH OF CAMDEN
TOWN AND COUNTRY PLANNING ACTS

17 MAY 1983

PLANS ~~NOT APPROVED~~ APPROVED
ON BEHALF OF THE COUNCIL

Dr. Mahmud

80 Fortune Green Road
London NW6

SITE
dwg 7024 - 7