


LOCATION PLAN

TP 8601609

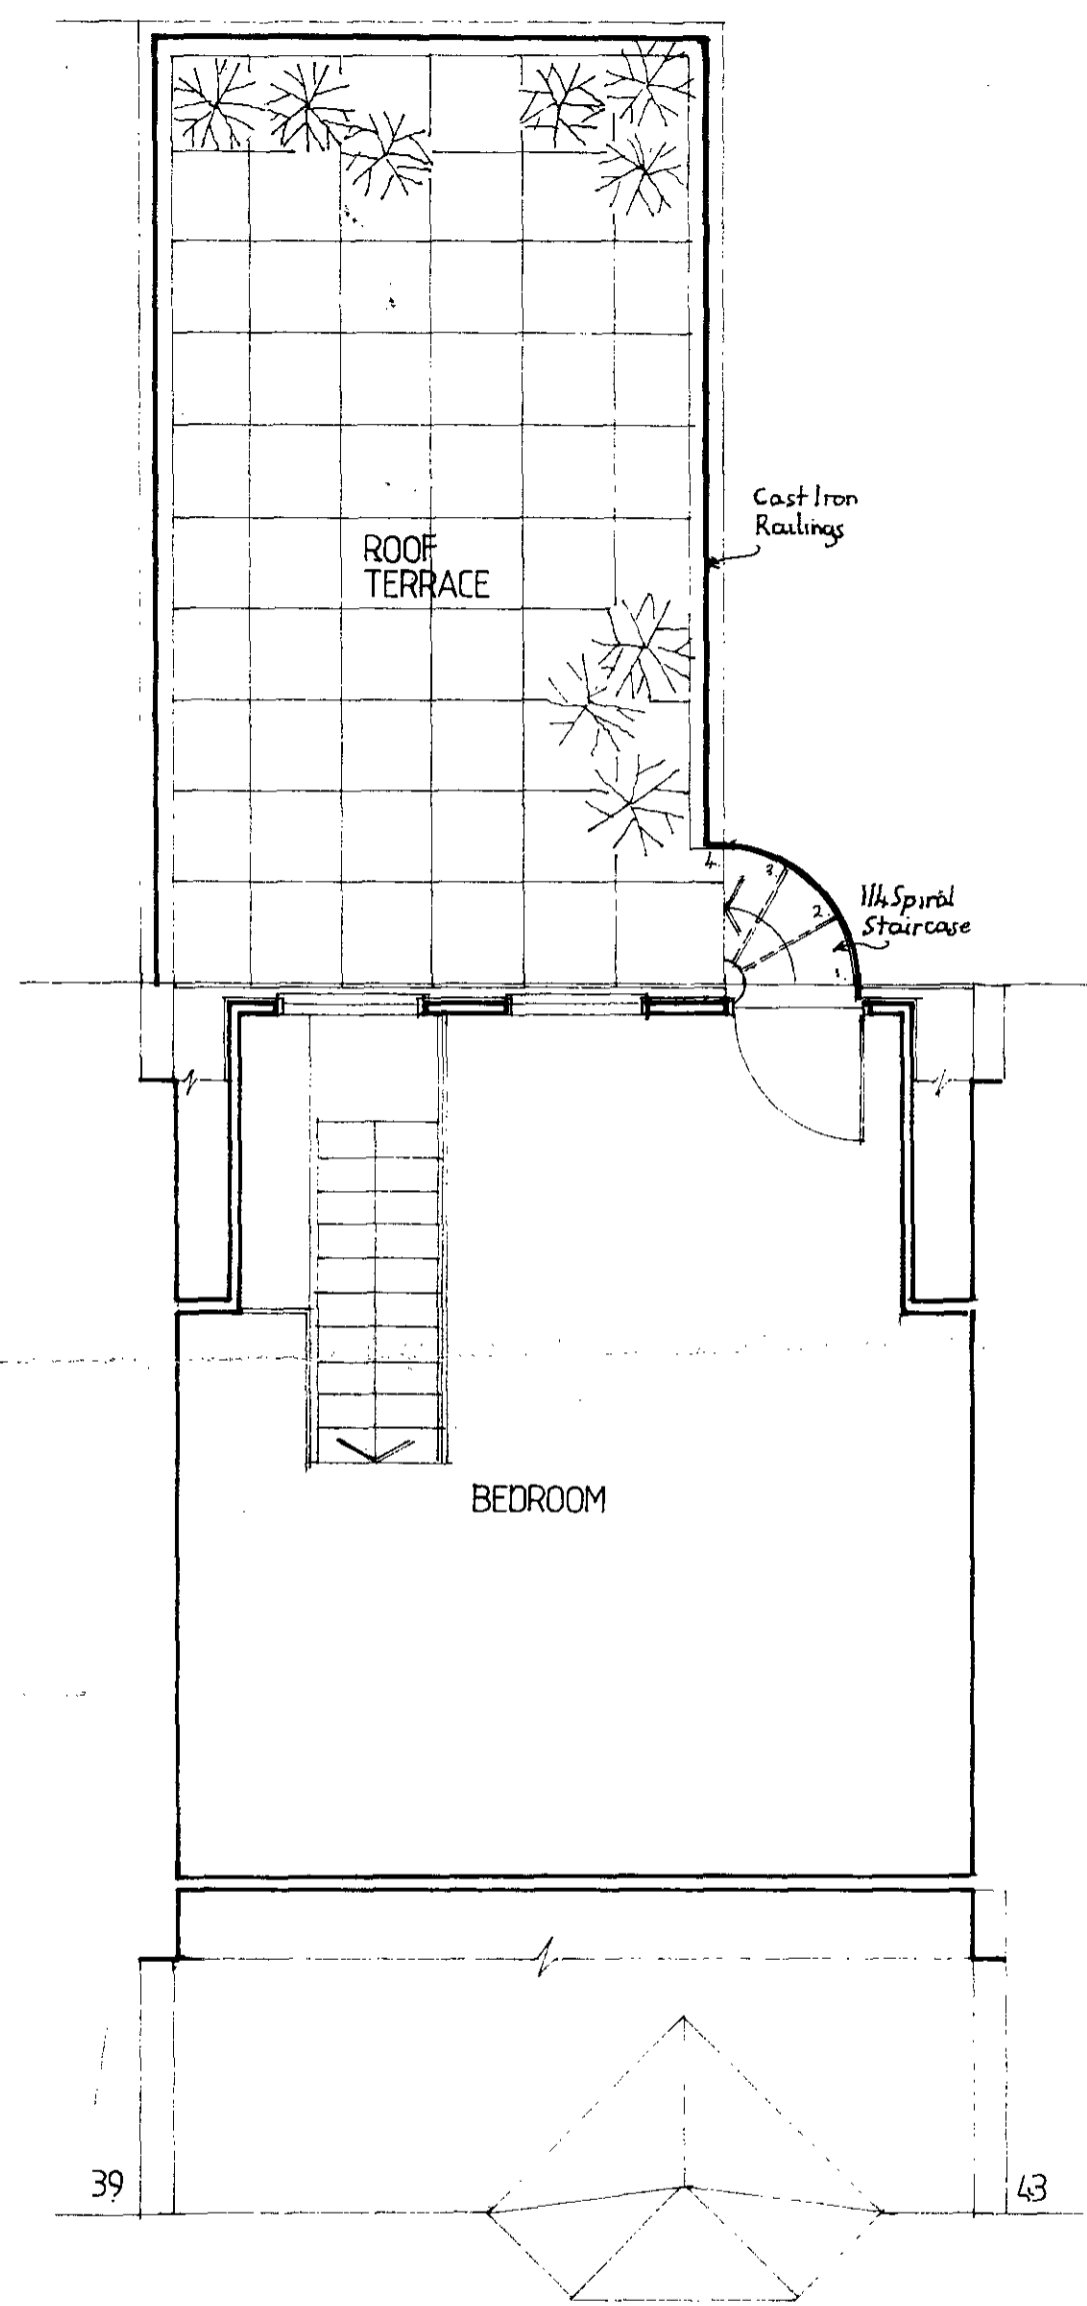

LONDON BOROUGH OF CAMDEN
TOWN AND COUNTRY PLANNING ACTS
- 9 OCT 1986
PLANS ~~APPROVED~~ NOT APPROVED
ON BEHALF OF THE COUNCIL

LONDON BOROUGH OF CAMDEN
TOWN AND COUNTRY PLANNING ACTS
- 9 OCT 1986
PLANS ~~APPROVED~~ NOT APPROVED
ON BEHALF OF THE COUNCIL


41 ACHILLIES ROAD
LONDON NW6

PROPOSED ROOF TERRACE

John Perry Dip Arch — Architect
The Studio
Roxeth Hill
Harrow-on-the-Hill
Middlesex HA2 0JH 01-864 0234


1:50, 1:100, 1:1250 AUGUST 1986

86/54/02

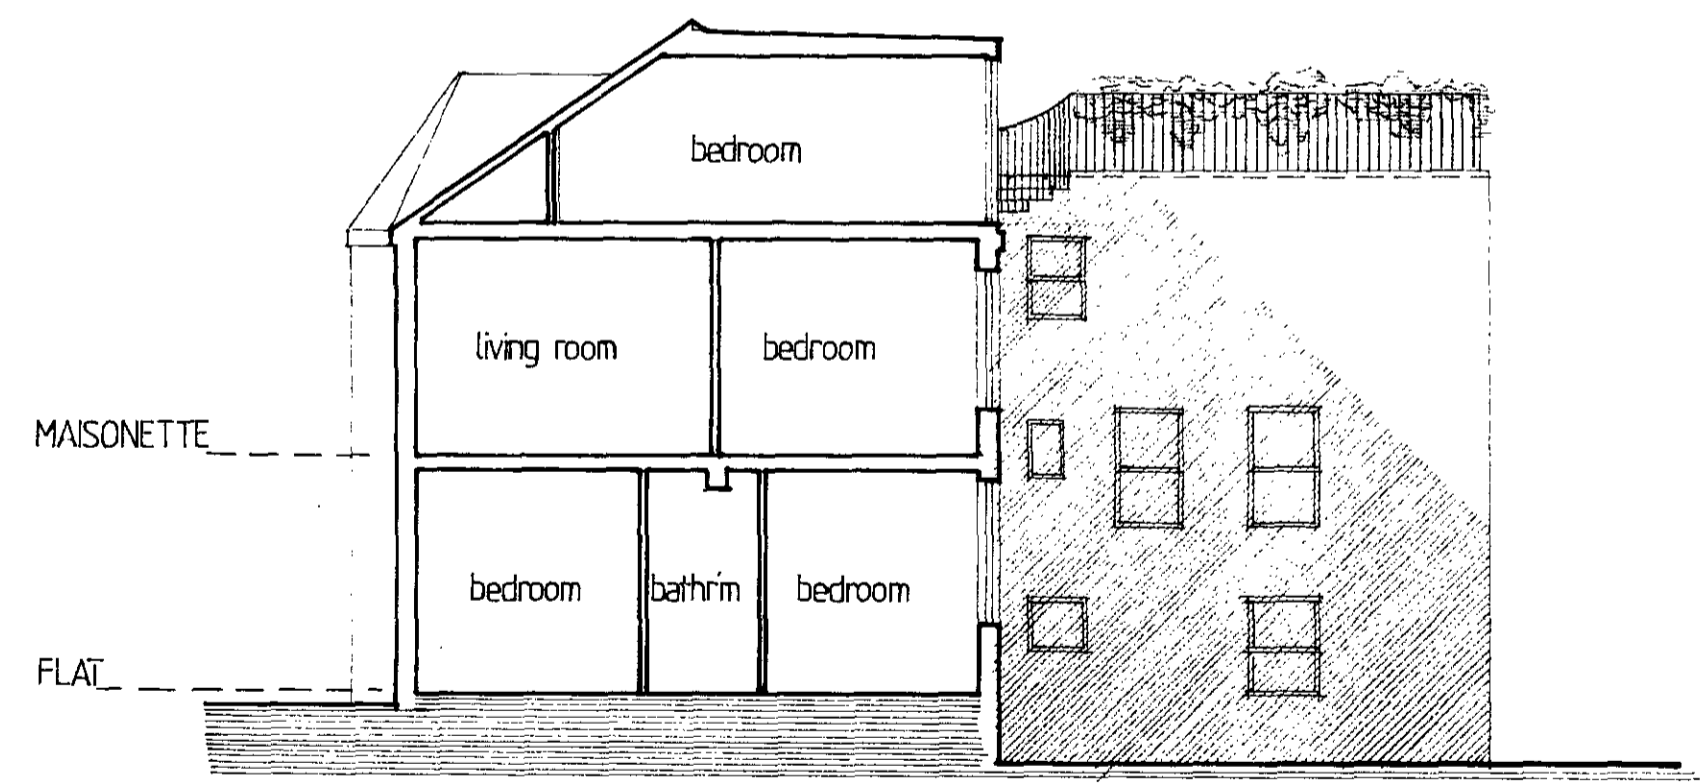

MAISONETTE

FLAT

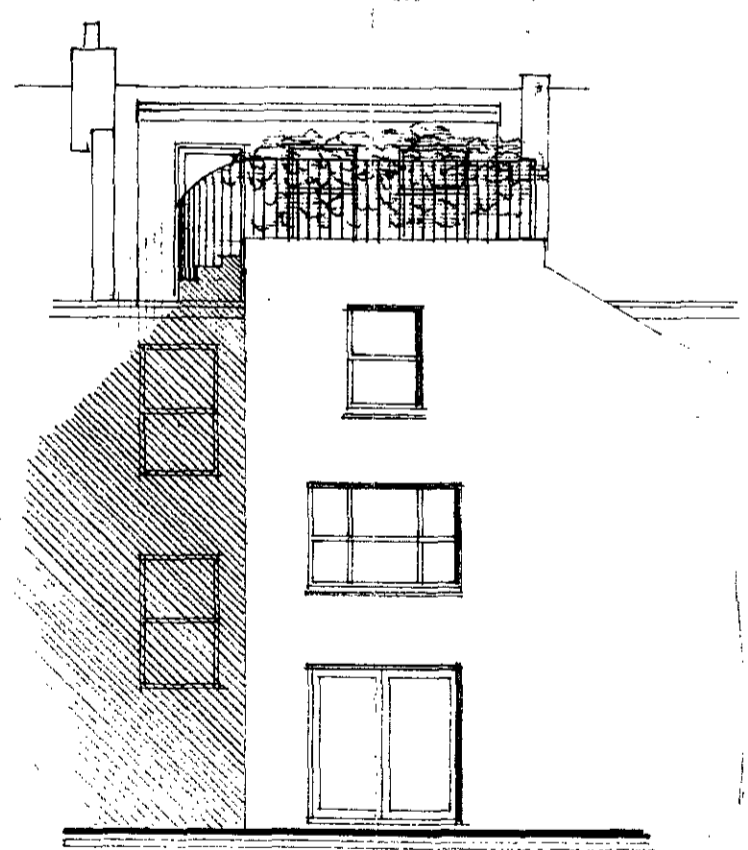

SECTION SIDE ELEVATION REAR ELEVATION SECOND FLOOR PLAN