
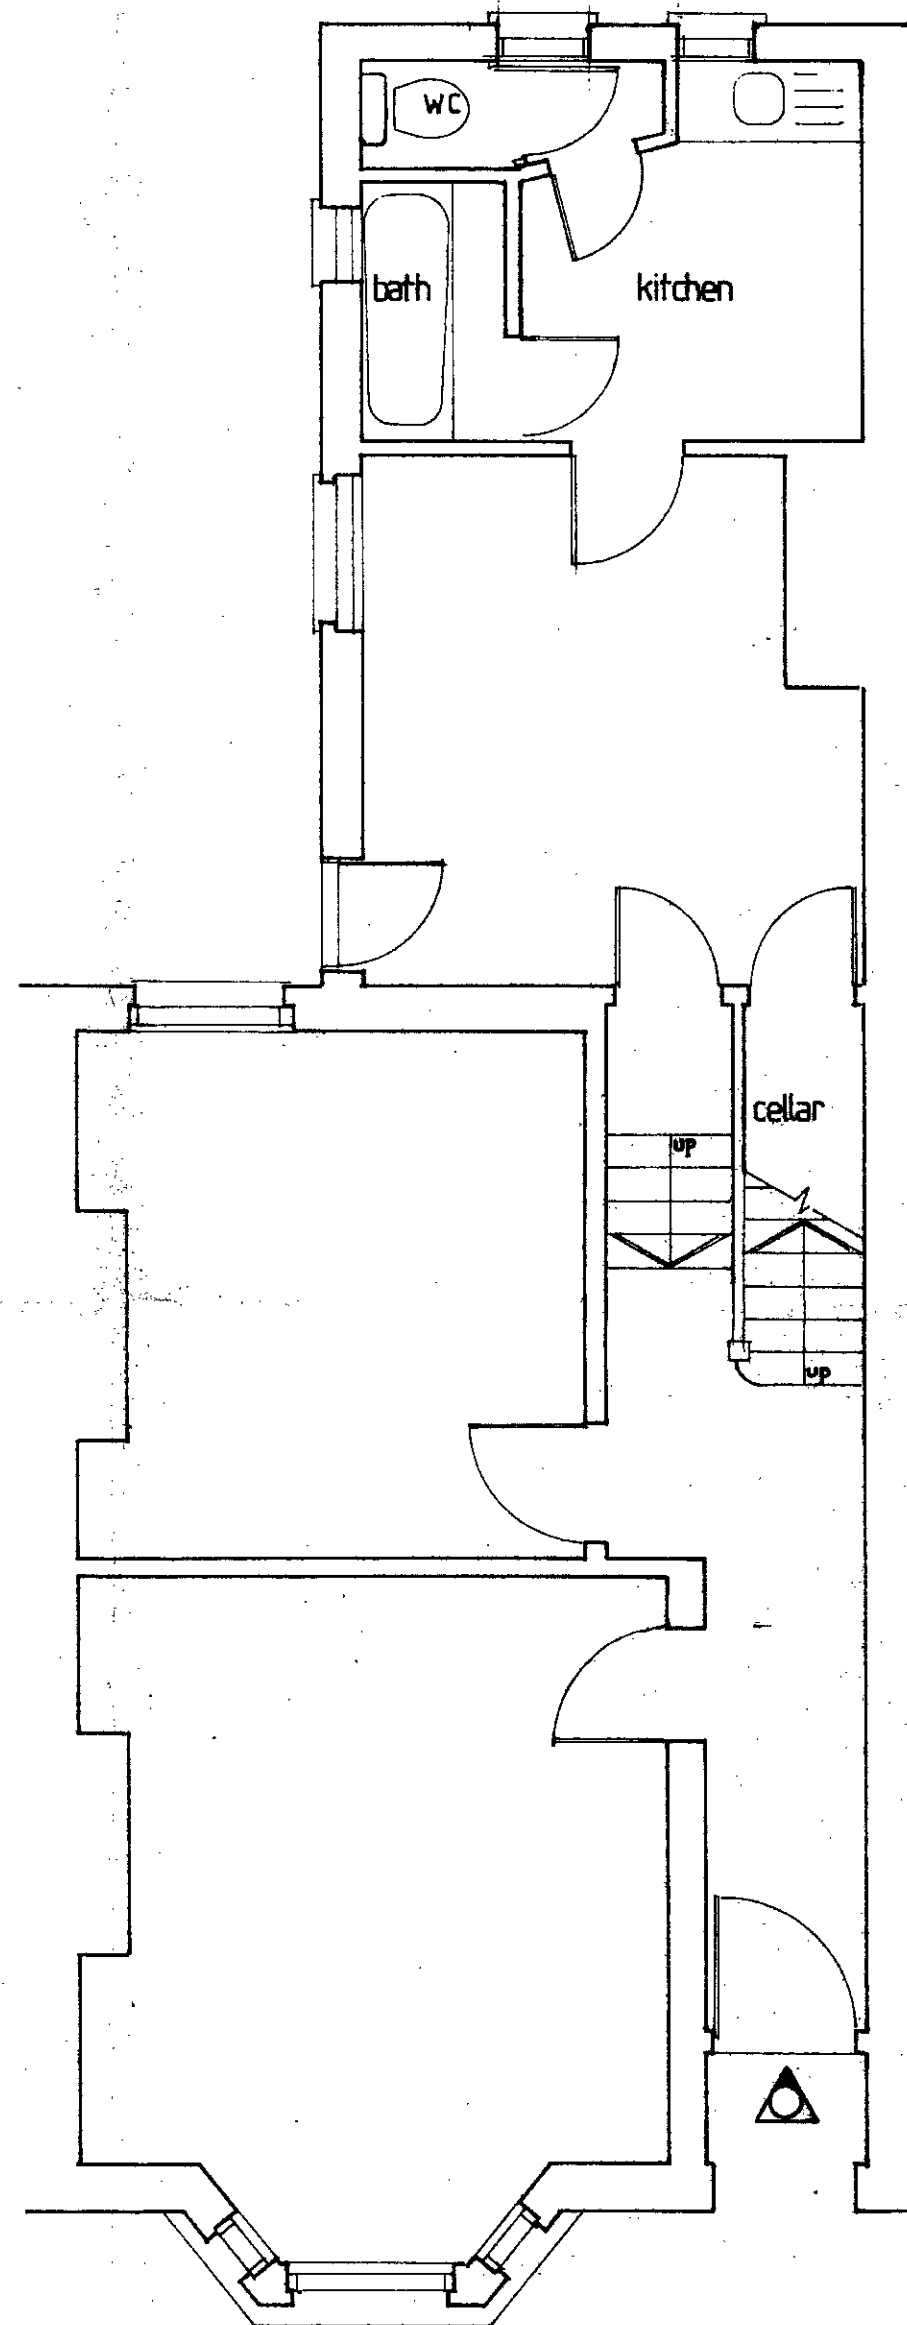
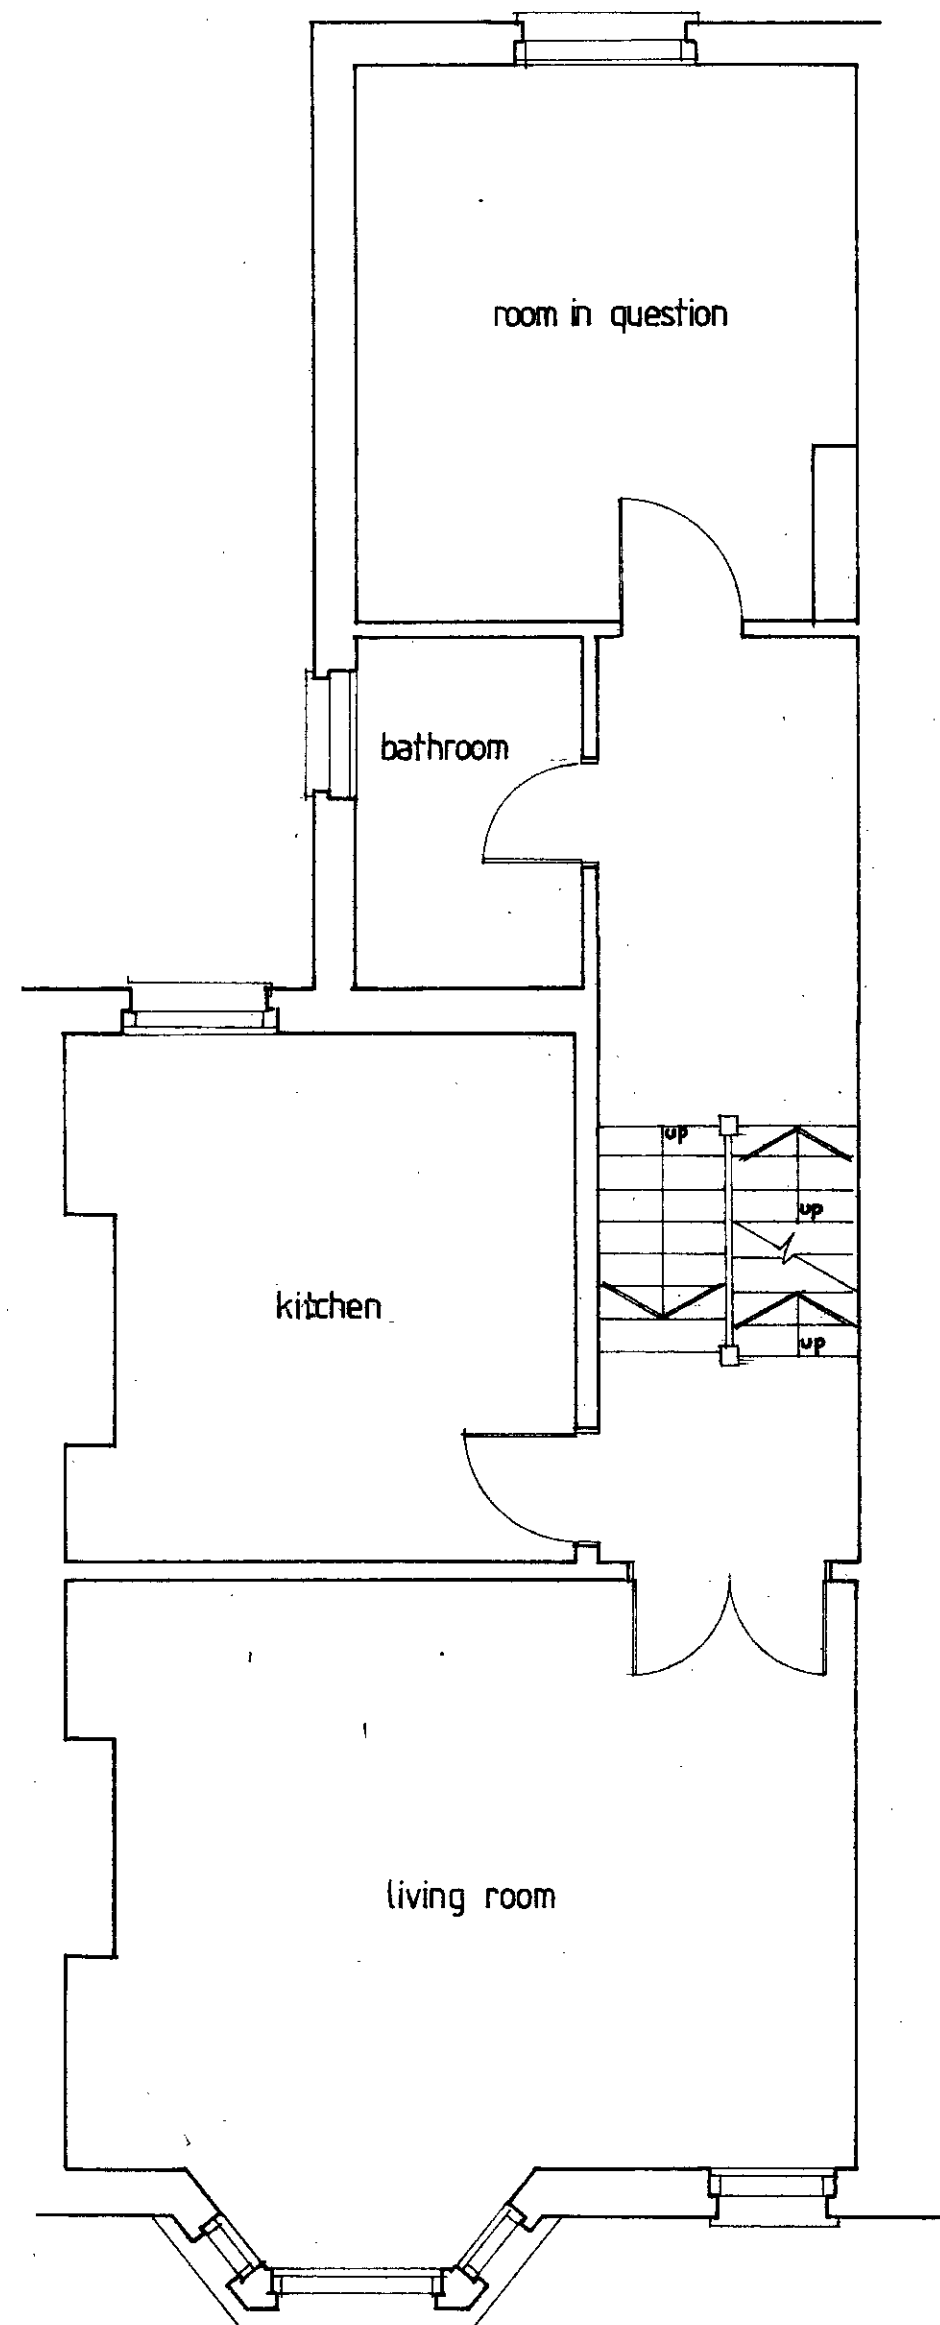


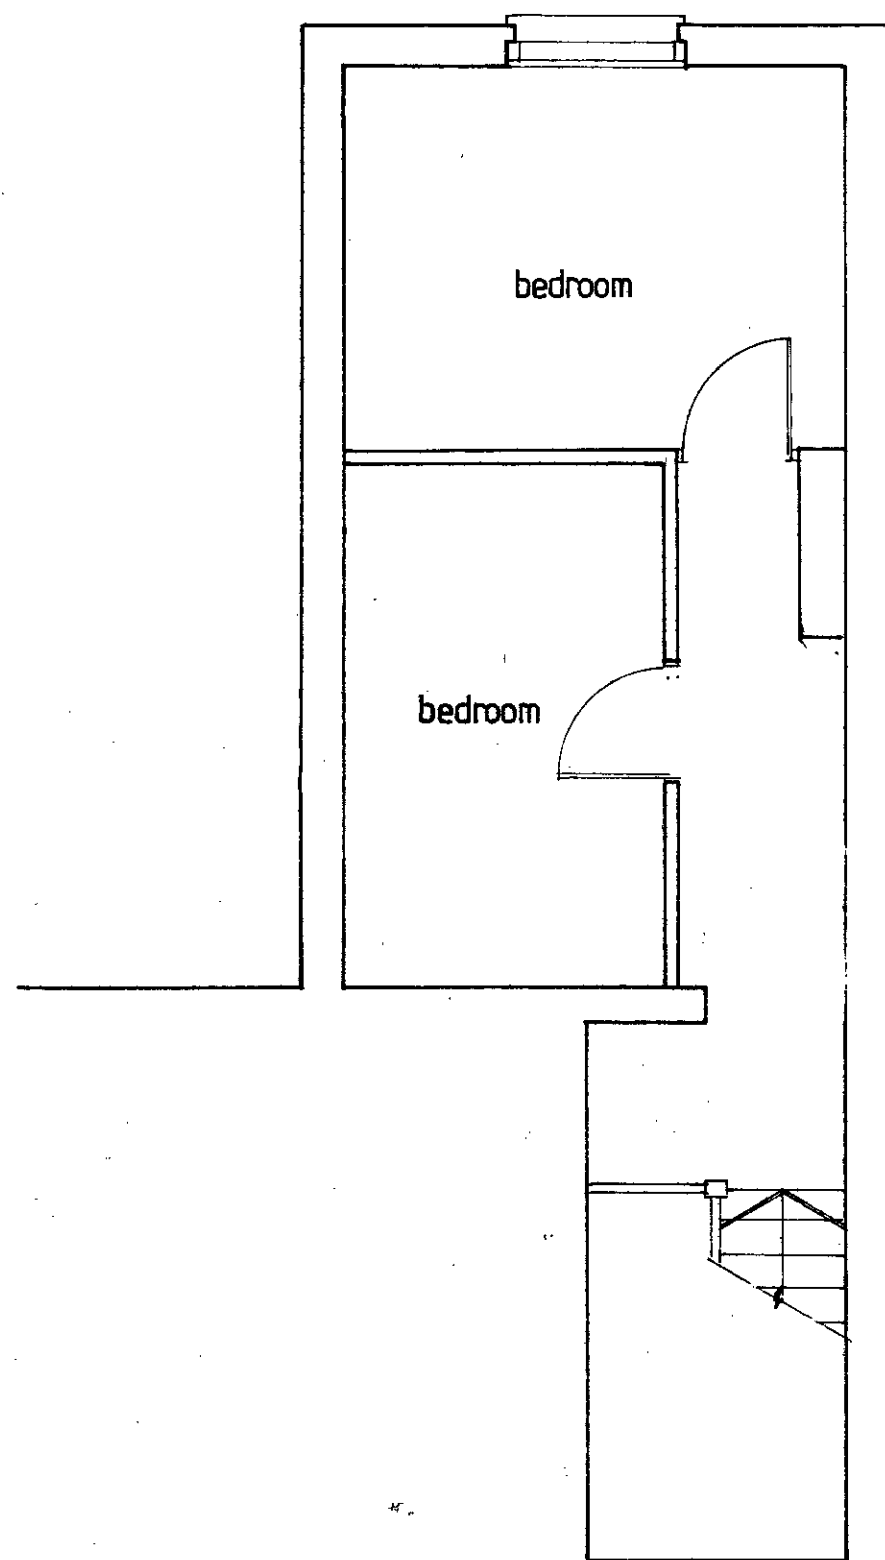



CASE COPY
 LONDON BOROUGH OF CAMDEN
 TOWN AND COUNTRY PLANNING ACTS
 - 4 FEB 1988
 PLANS ~~NOT APPROVED~~ APPROVED
 ON BEHALF OF THE COUNCIL

39 ACHILLES ROAD LONDON NW6	ACK. RECEIVED 30 OCT 1988 (A.M.) REF. 16
EXISTING CONDITIONS TP8703065	

John Perry Dip Arch — Architect
 The Studio
 Roxeth Hill
 Harrow-on-the-Hill
 Middlesex HA2 0JH 01-864 0234

1:50

85/39/06

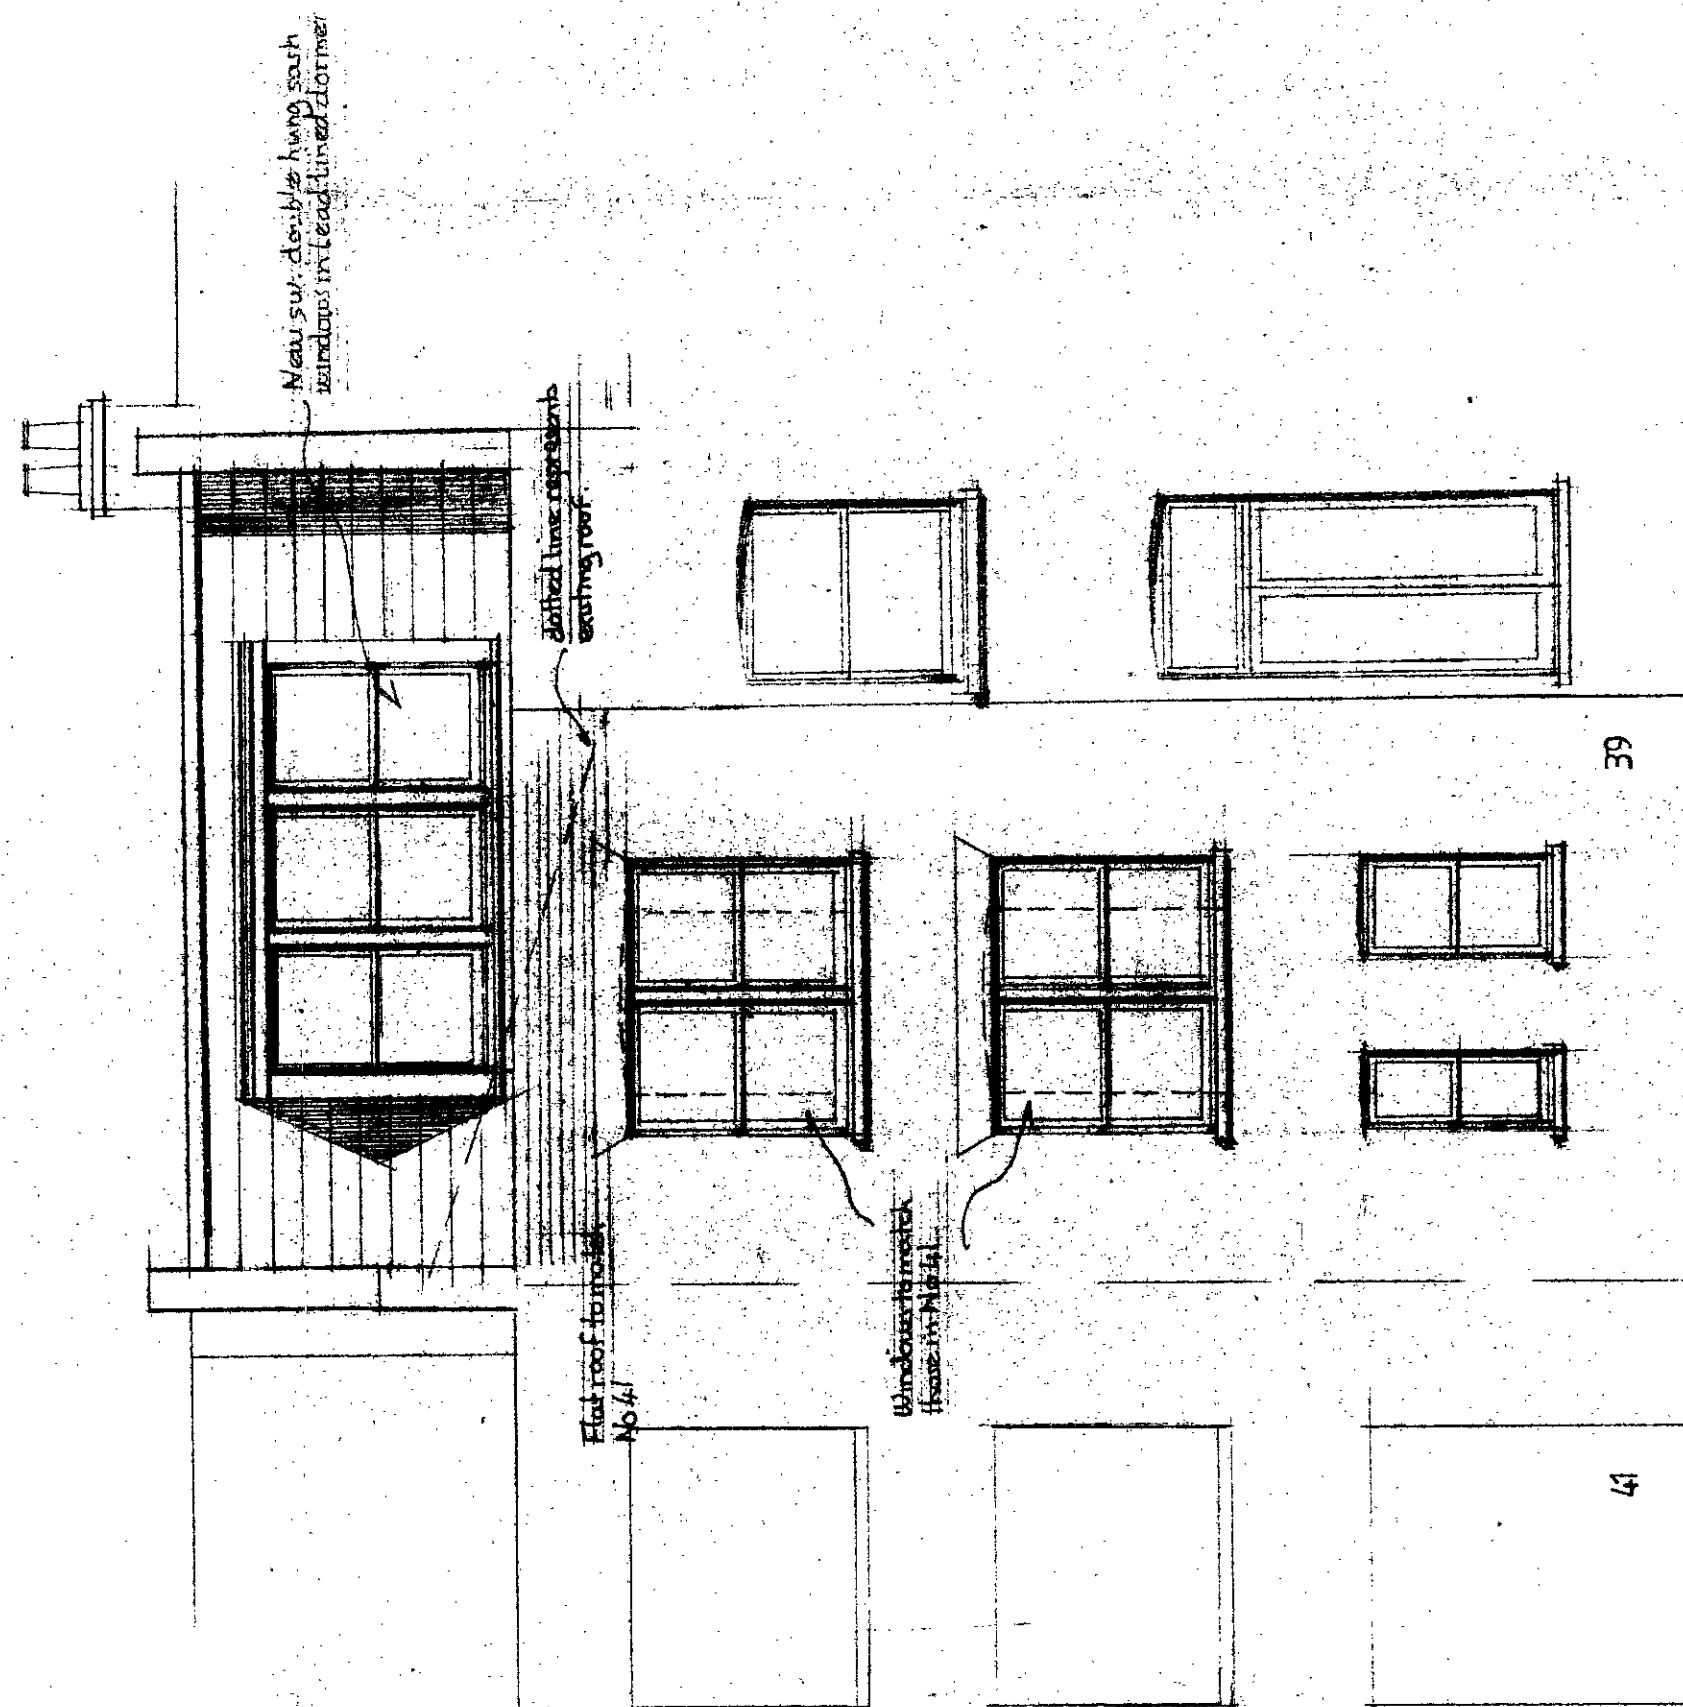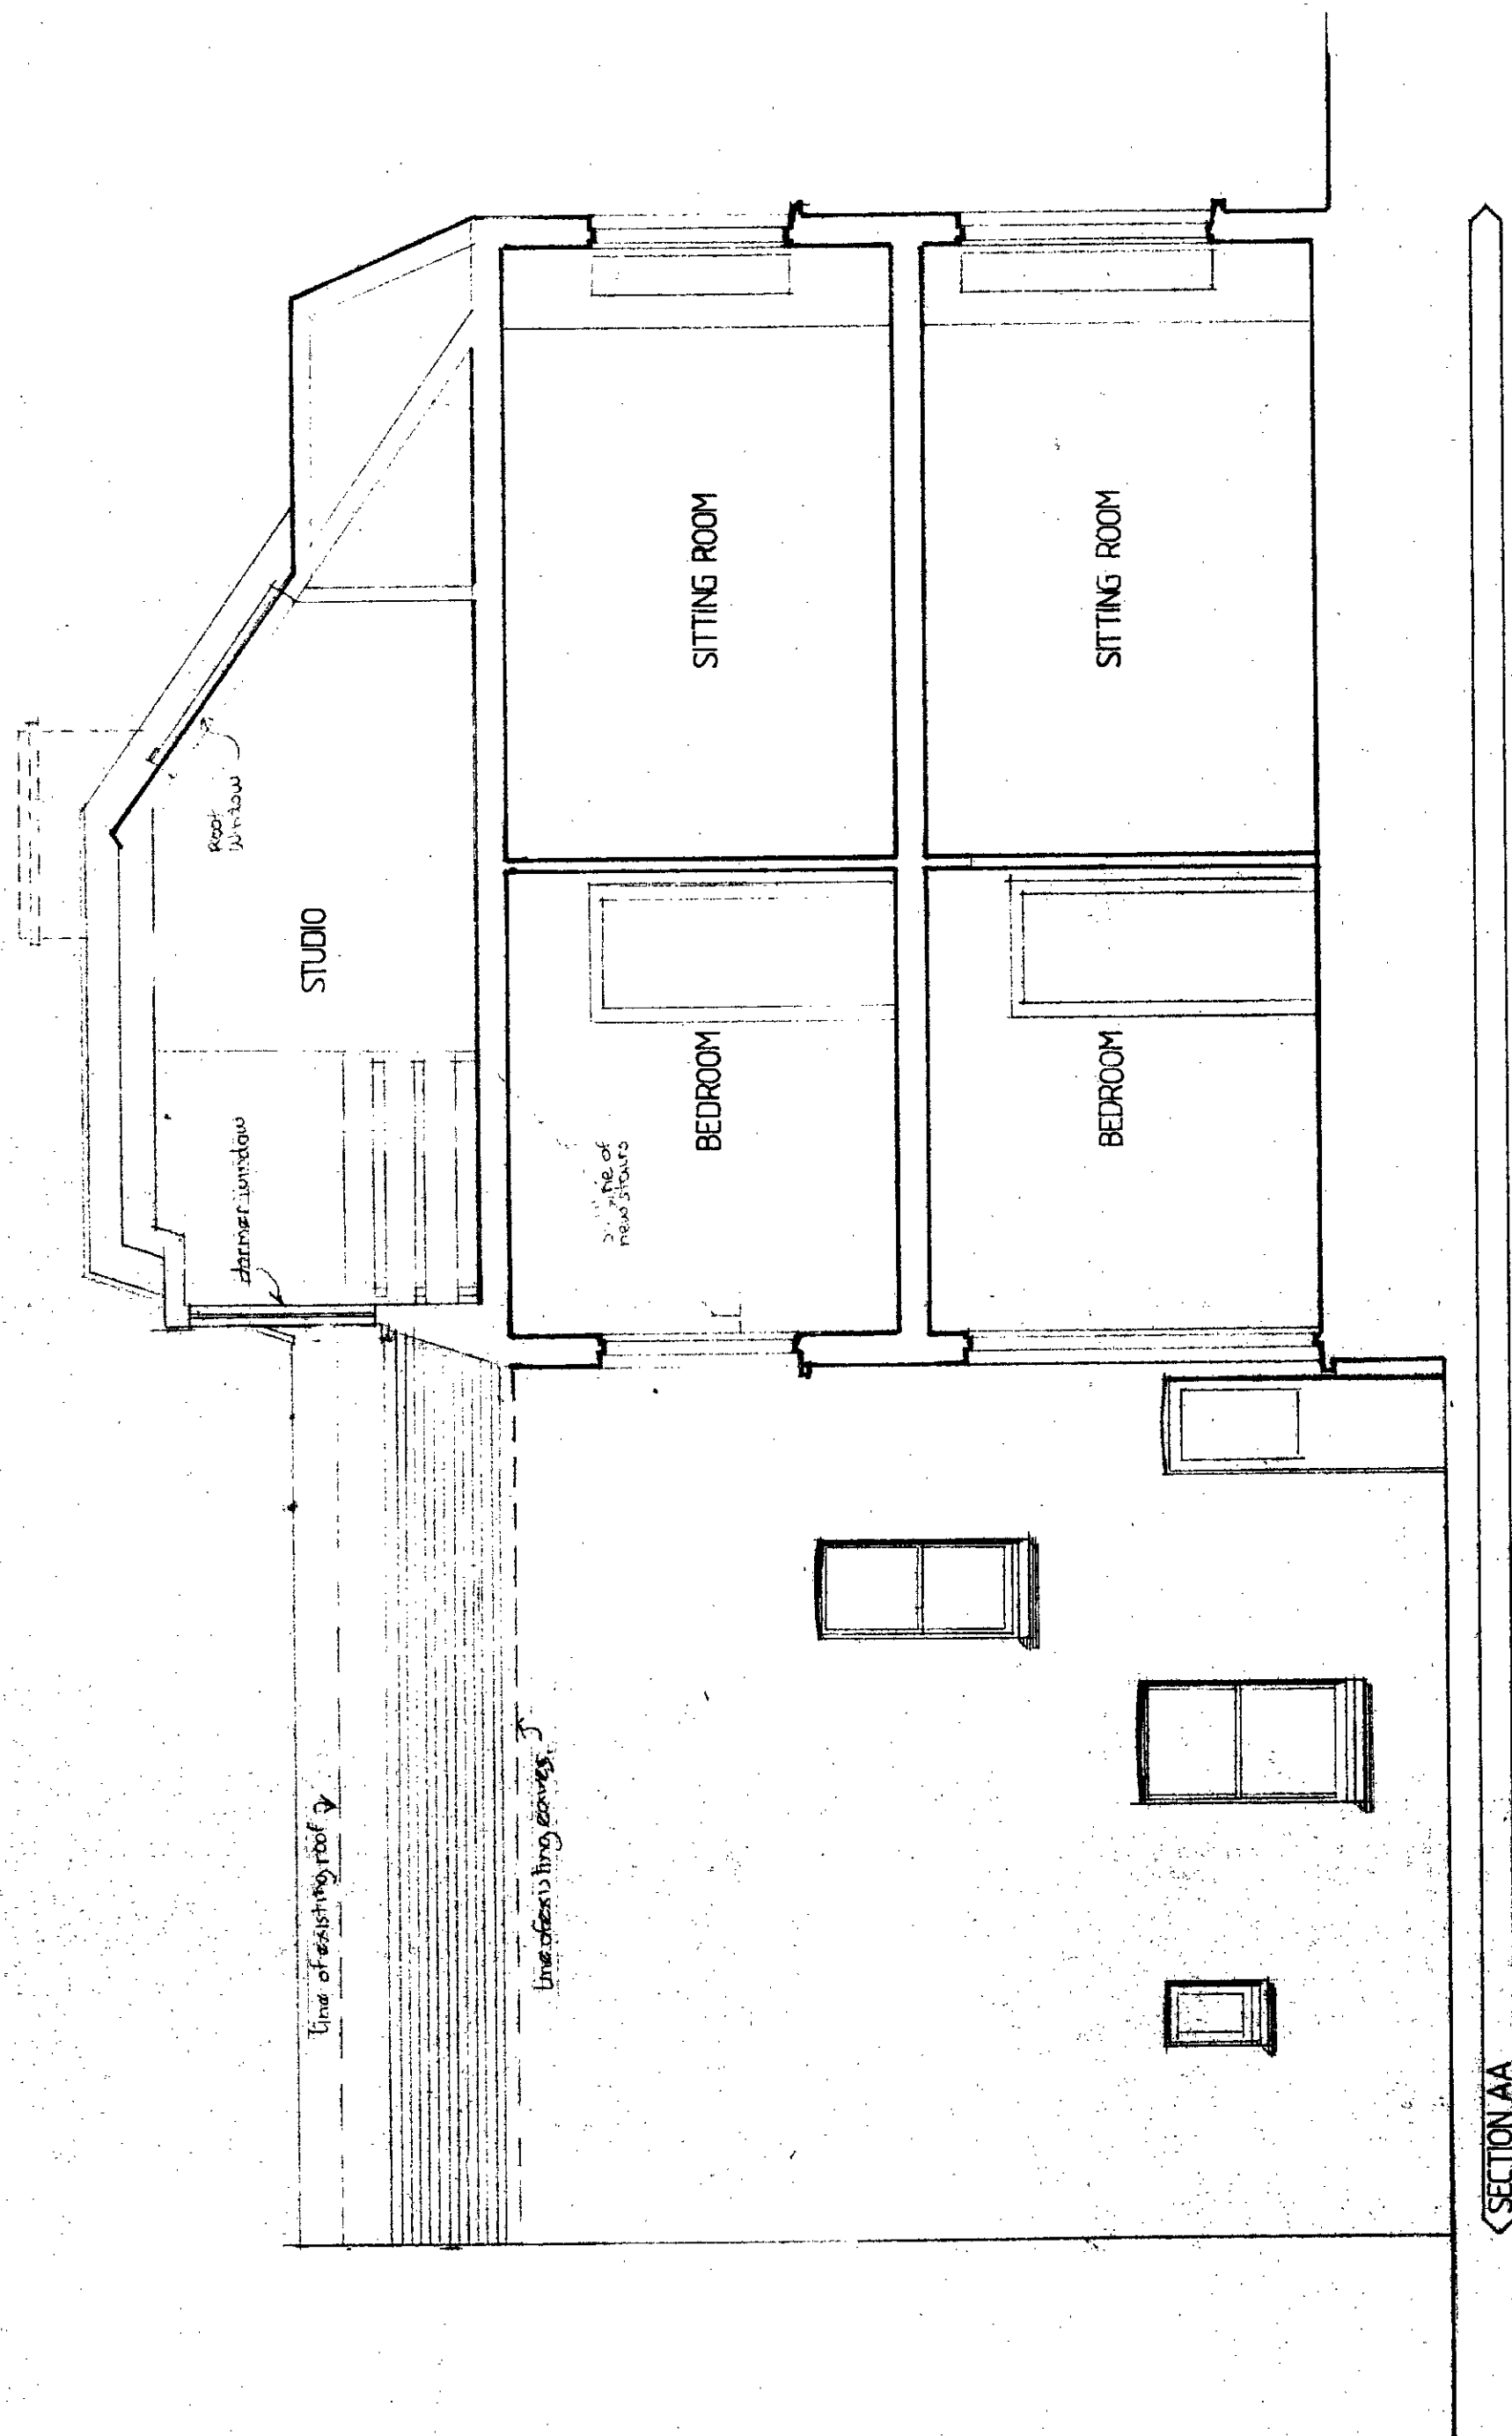

R3: Dormer: Roof: Windows
R4: Existing windows shown dotted

CASE 604 **TP8703065R1**

LONDON BOROUGH OF CAMDEN
TOWN AND COUNTRY PLANNING ACT 8

- 4 FEB 1988

APPROVED
PLANS NOT APPROVED
ON BEHALF OF THE LONDON BOROUGH OF CAMDEN

Donatons Road
London NW6

Proposed Alterations

John Perry Dip. Arch,
Architect,
61 Donaldson Road.
London NW6 6NE 01-624 3183

1:50 JUNE 1985

85/39/02 R