


TP 8803838/1110

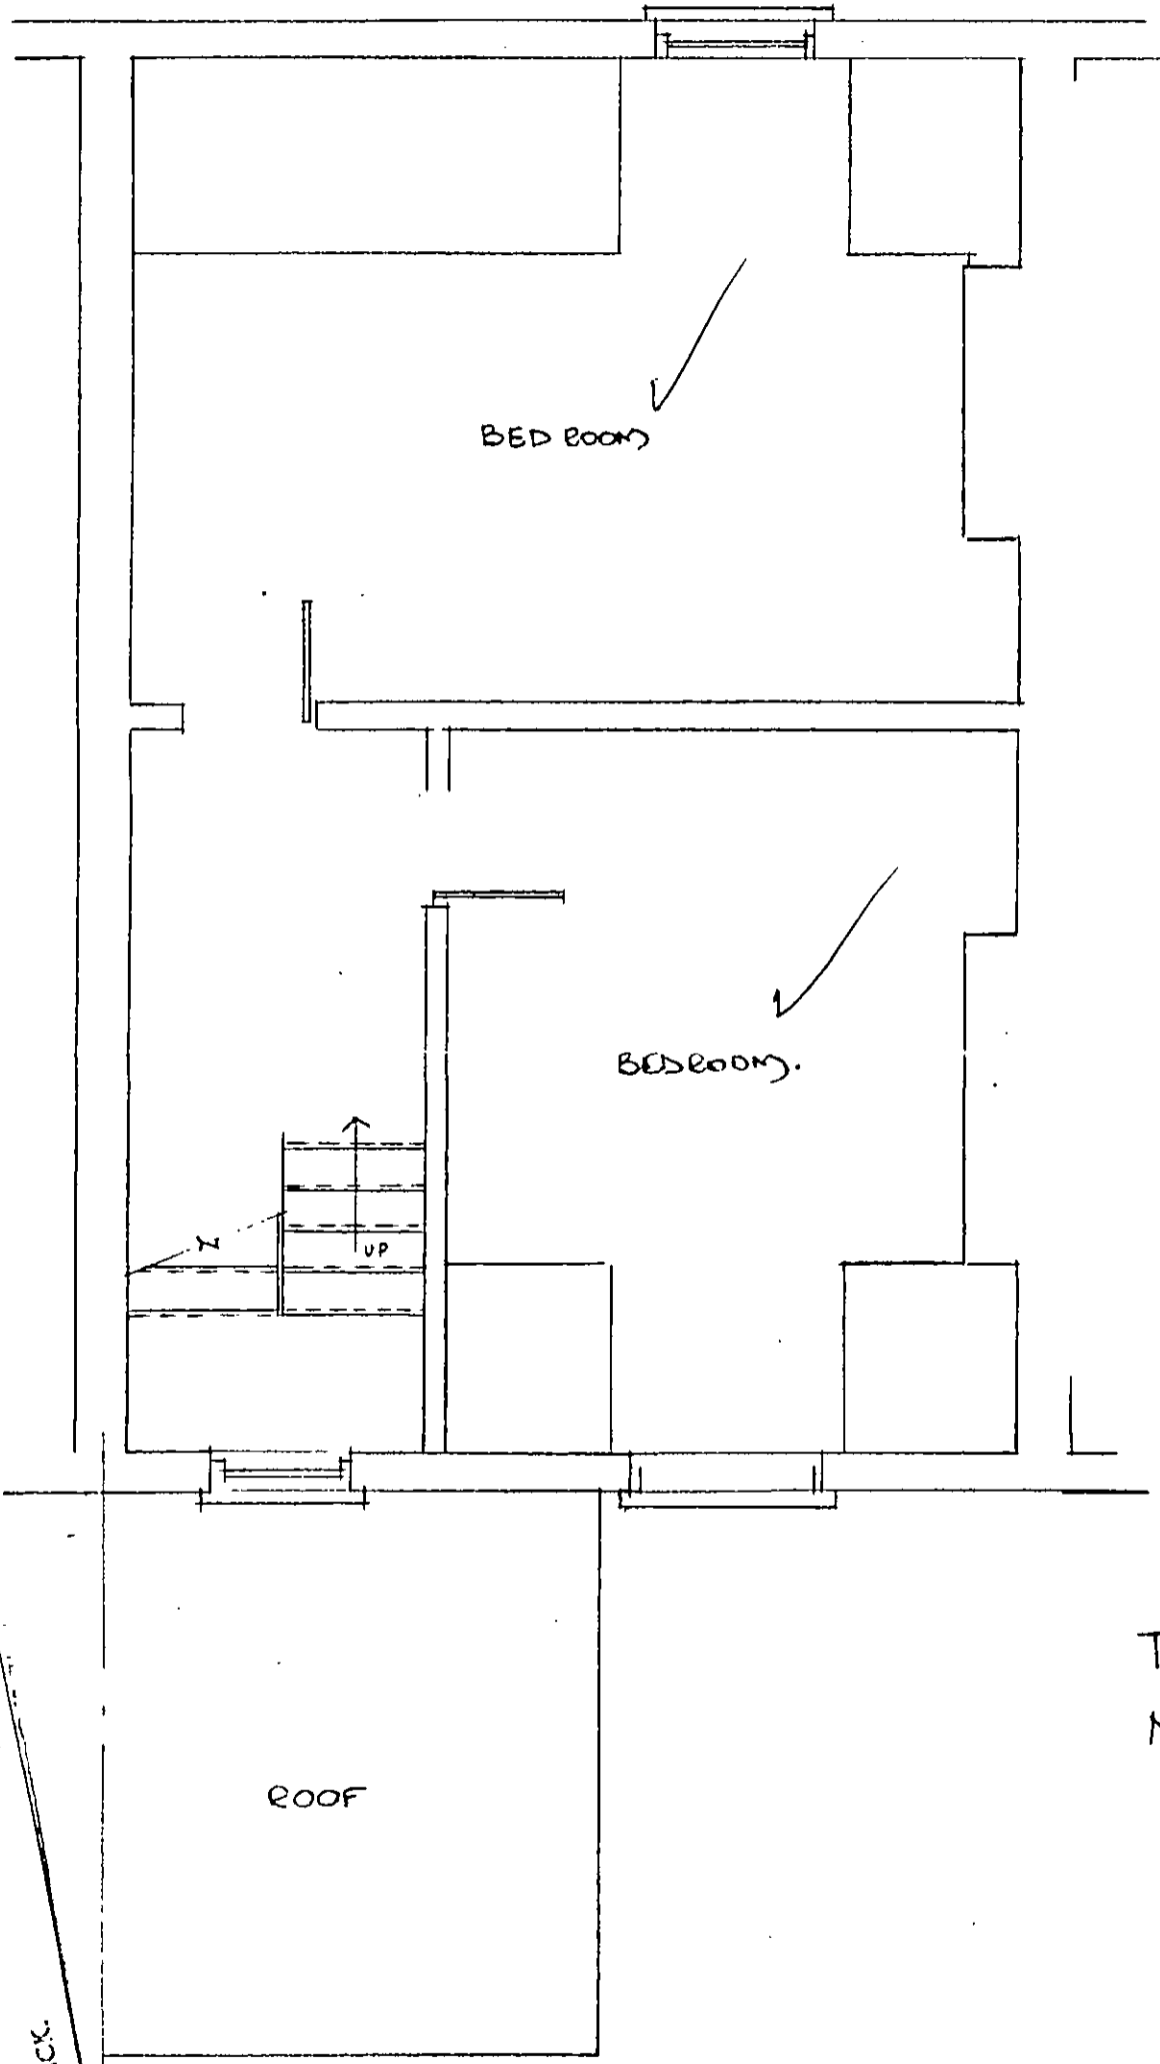


THIRD FLOOR G.A.  
NO ALTERATIONS.

DEFINITION (A.M.)  
13 APR 1983  
RECEIVED  
REF. TO:  
ACK.

LONDON BOROUGH OF CAMDEN  
TOWN AND COUNTRY PLANNING ACTS  
28 SEP 1983  
PLANS APPROVED  
NOTIFIED  
ON BEHALF OF THE COUNCIL

CALTHORPE LTD.  
TEL 994 0239.  
3 PARLIAMENT HILL  
LONDON NW3  
SCALE 1:50 DRG<sup>N</sup> PH40

W 8885000 dl

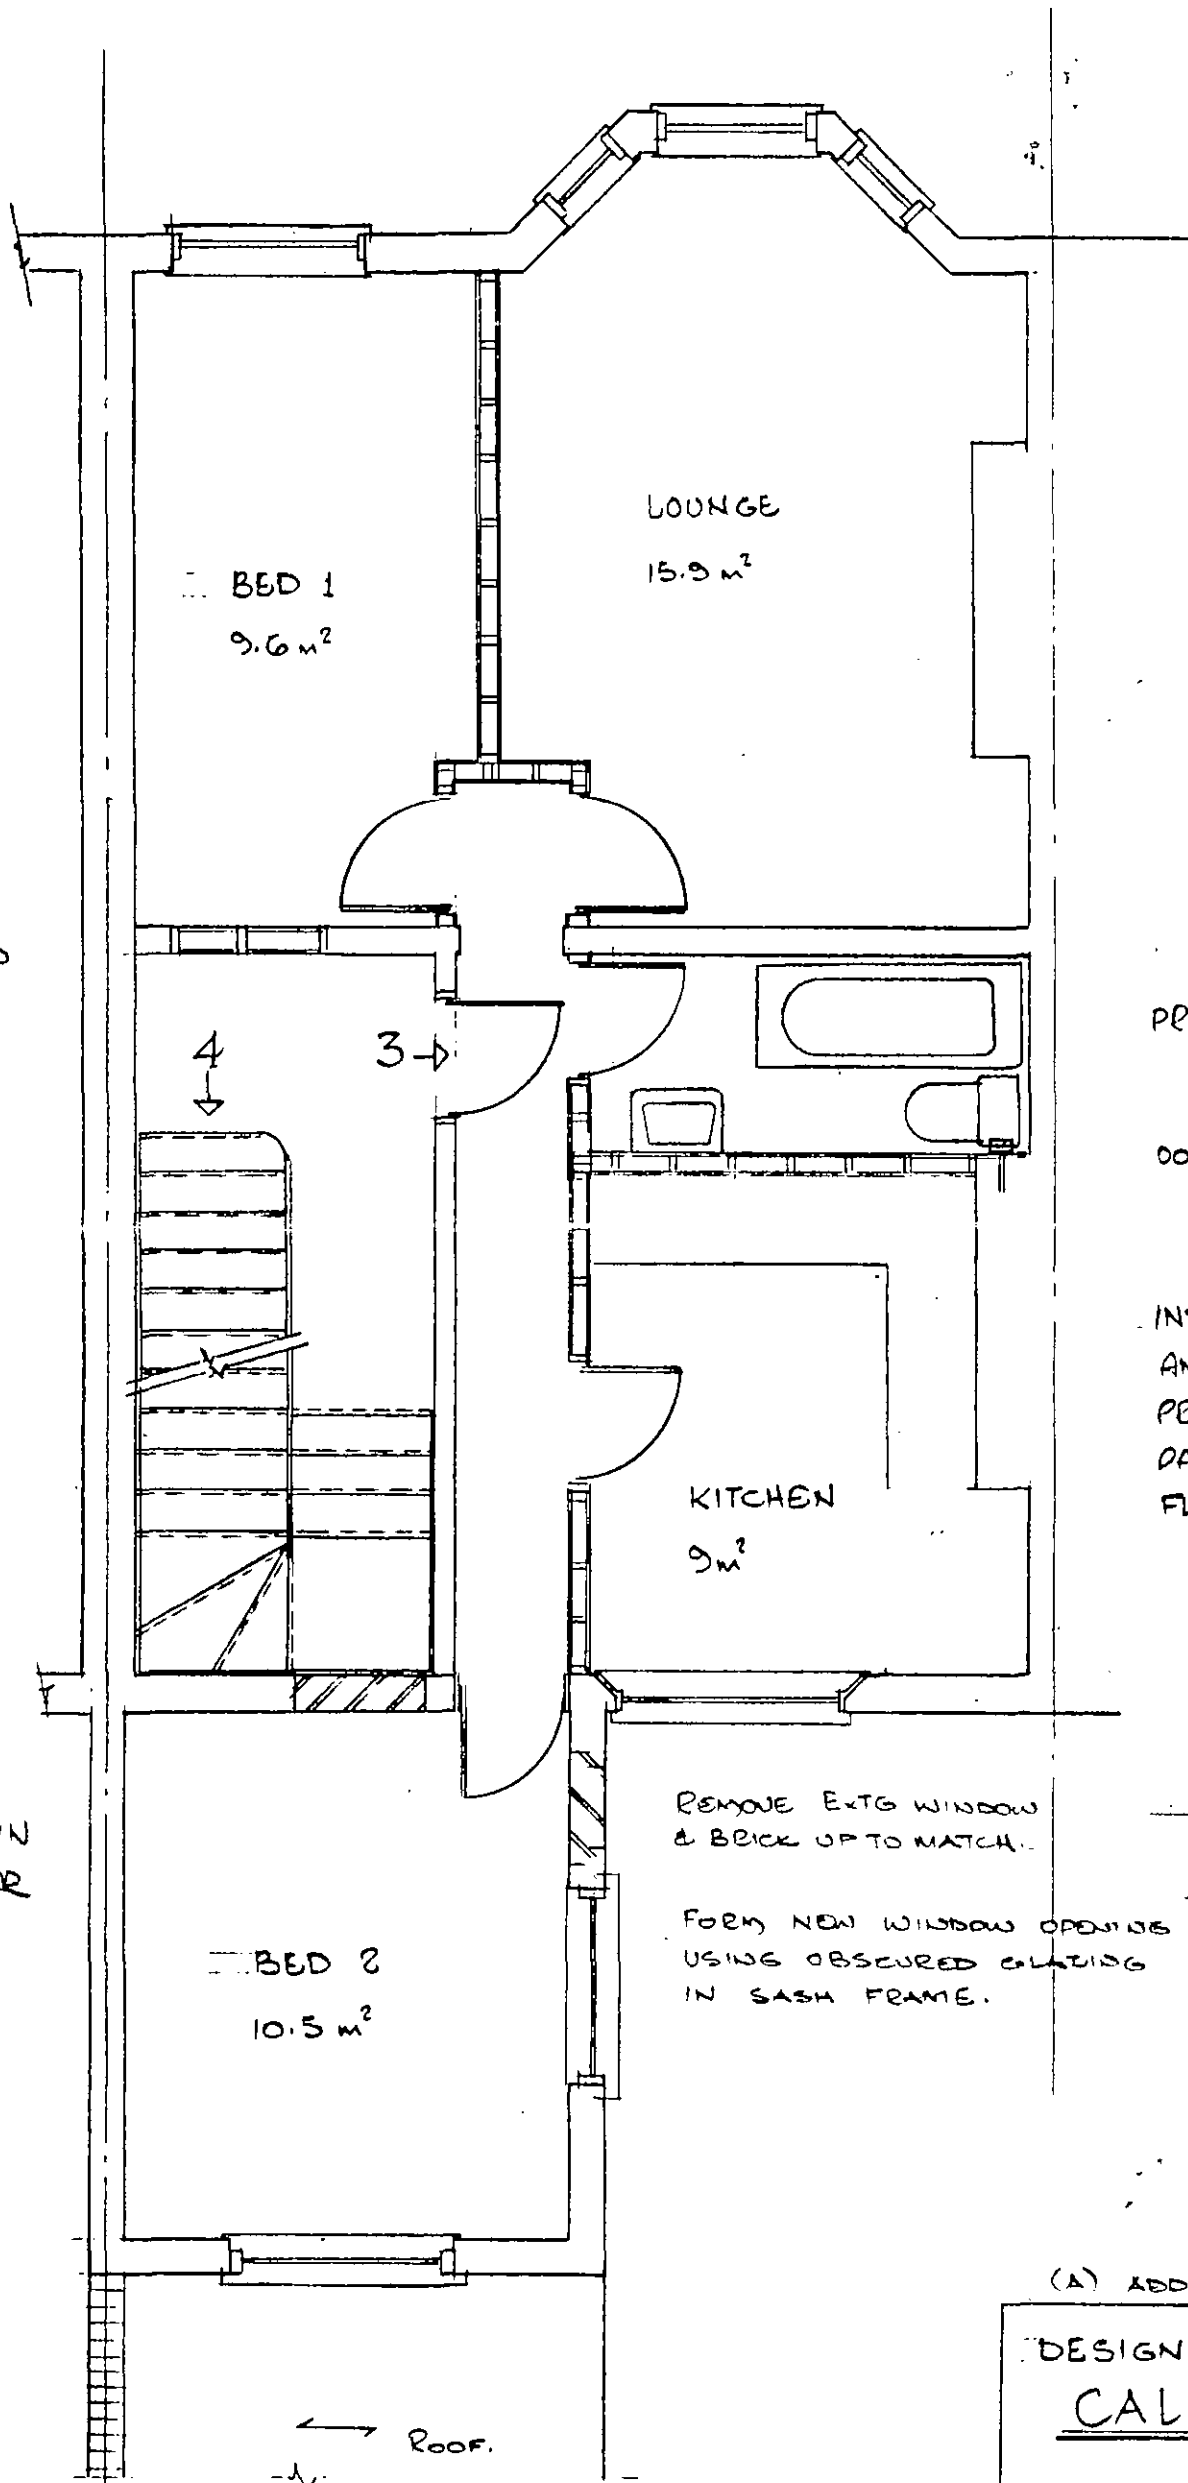

IN FILL EXTG. DOOR OPENING IN STUD & PLASTER BOARD TO ONE HALF HOUR F.P.

PROVIDE NEW 100x50 STUD PARTITION WITH 12.5 P.B. & SET TO 1/2 HR F.P. - STRENGTHEN FLOOR AS NECESSARY.

PROVIDE NEW BATHROOM.

005 Loo VENT EXTRACTOR.

INSTALL NEW KITCHEN UNITS AND APPLIANCES TO SPEC. PROVIDE NEW 1/2 HR. F.P. PARTITION ON STRENGTHENED FLOOR AS PREVIOUSLY DESCRIBED.

BLOCK UP DOOR OP'G TO FULL THICKNESS IN BRICKWORK + PLASTER FINISH.

REMOVE EXTG WINDOW & BRICK UP TO MATCH.

FORM NEW WINDOW OPENING USING OBEURED GLAZING IN SASH FRAME.

REDUCE SIZE OF EXISTING WINDOW AND PROVIDE FINED GLAZING.

PROPOSED.  
FIRST FLOOR G.A.


(A) ADDITIONAL WINDOW TO FLANK.

DESIGNERS  
CALTHORPE LTD.

PROJECT 994 0239  
3, PARLIAMENT HILL  
LONDON NW3

SCALE 1:50 DRG No PH20A

TP 8803838

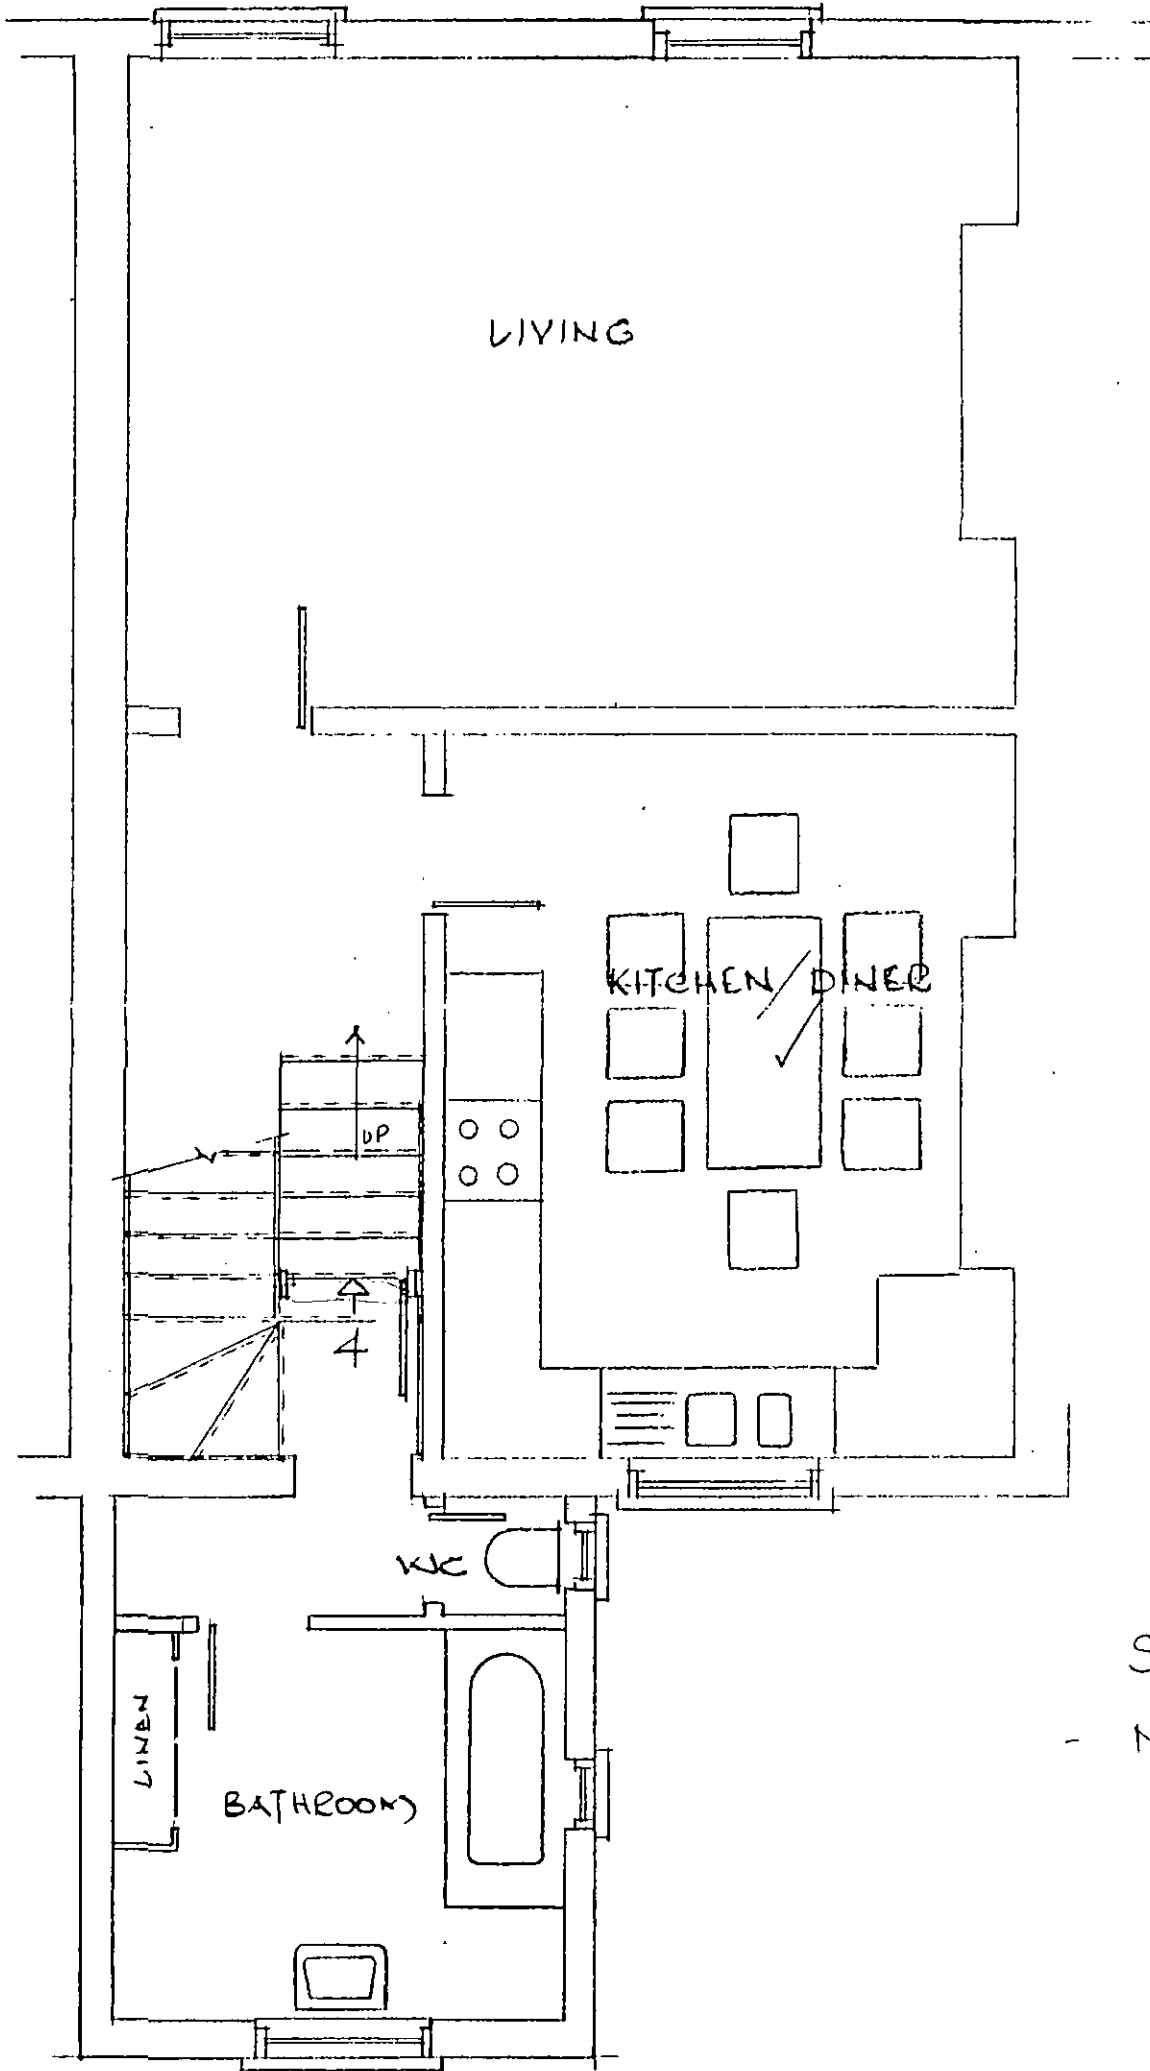

SECOND FLOOR G.A.  
- No ALTERATIONS.


LONDON BOROUGH OF CROYDON  
TOWN AND COUNTRY PLANNING DEPARTMENT  
21/11/83  
APPROVED  
BY APPROVED  
OFFICER OF THE COUNCIL

LONDON BOROUGH OF CROYDON  
TOWN AND COUNTRY PLANNING DEPARTMENT  
13 MARCH 1983 (G.A.)  
RECEIVED  
ACK

DESIGNERS  
CALTHORPE LTD.  
PROJECT 994 0239  
3, PARLIAMENT HILL  
LONDON NW3  
SCALE 1:50 DRG NO PH30

Street

TP 8803838

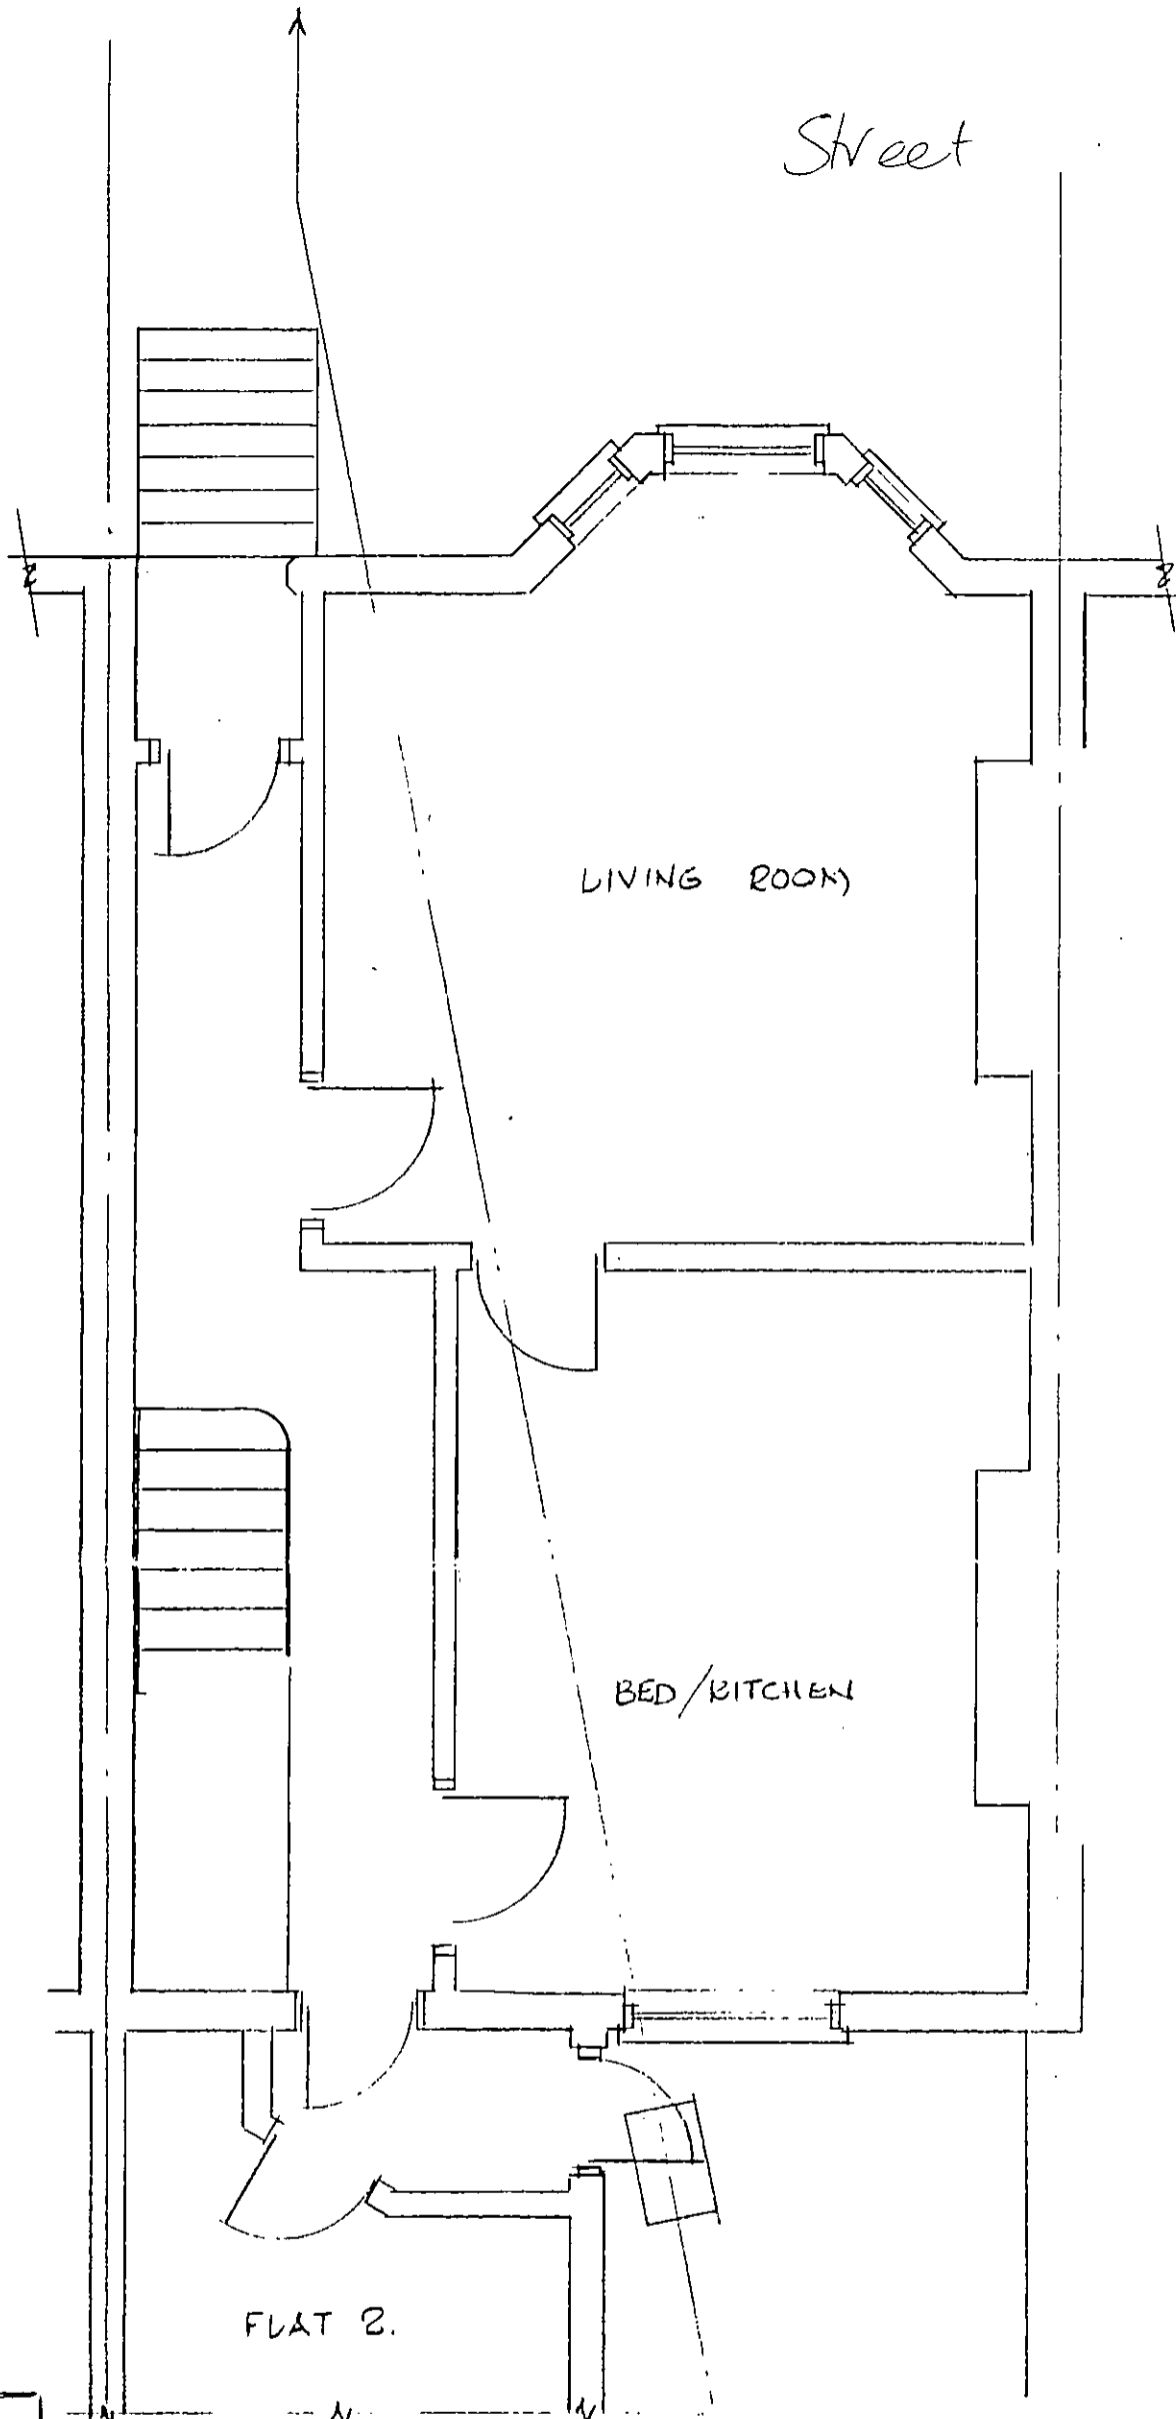

LIVING ROOM

BED/KITCHEN

FLAT 2.


EXISTING  
GROUND FLOOR G.A.

LONDON BOROUGH OF CAMDEN  
TOWN AND COUNTRY PLANNING ACTS  
28 SEP 1988  
PLANS ~~NOT APPROVED~~ APPROVED  
ON BEHALF OF THE COUNCIL

LONDON BOROUGH OF CAMDEN  
PLANNING AND COMMUNICATIONS  
DEPARTMENT  
13 APR 1988 (A.M.)  
RECEIVED  
REF. TO:  
ACK.

DESIGNERS  
CALTHORPE LTD.  
PROJECT 994 0239  
3, PARLIAMENT HILL  
LONDON NW3.  
SCALE 1:50 DRG<sup>NO</sup> PH1

TP 8803838

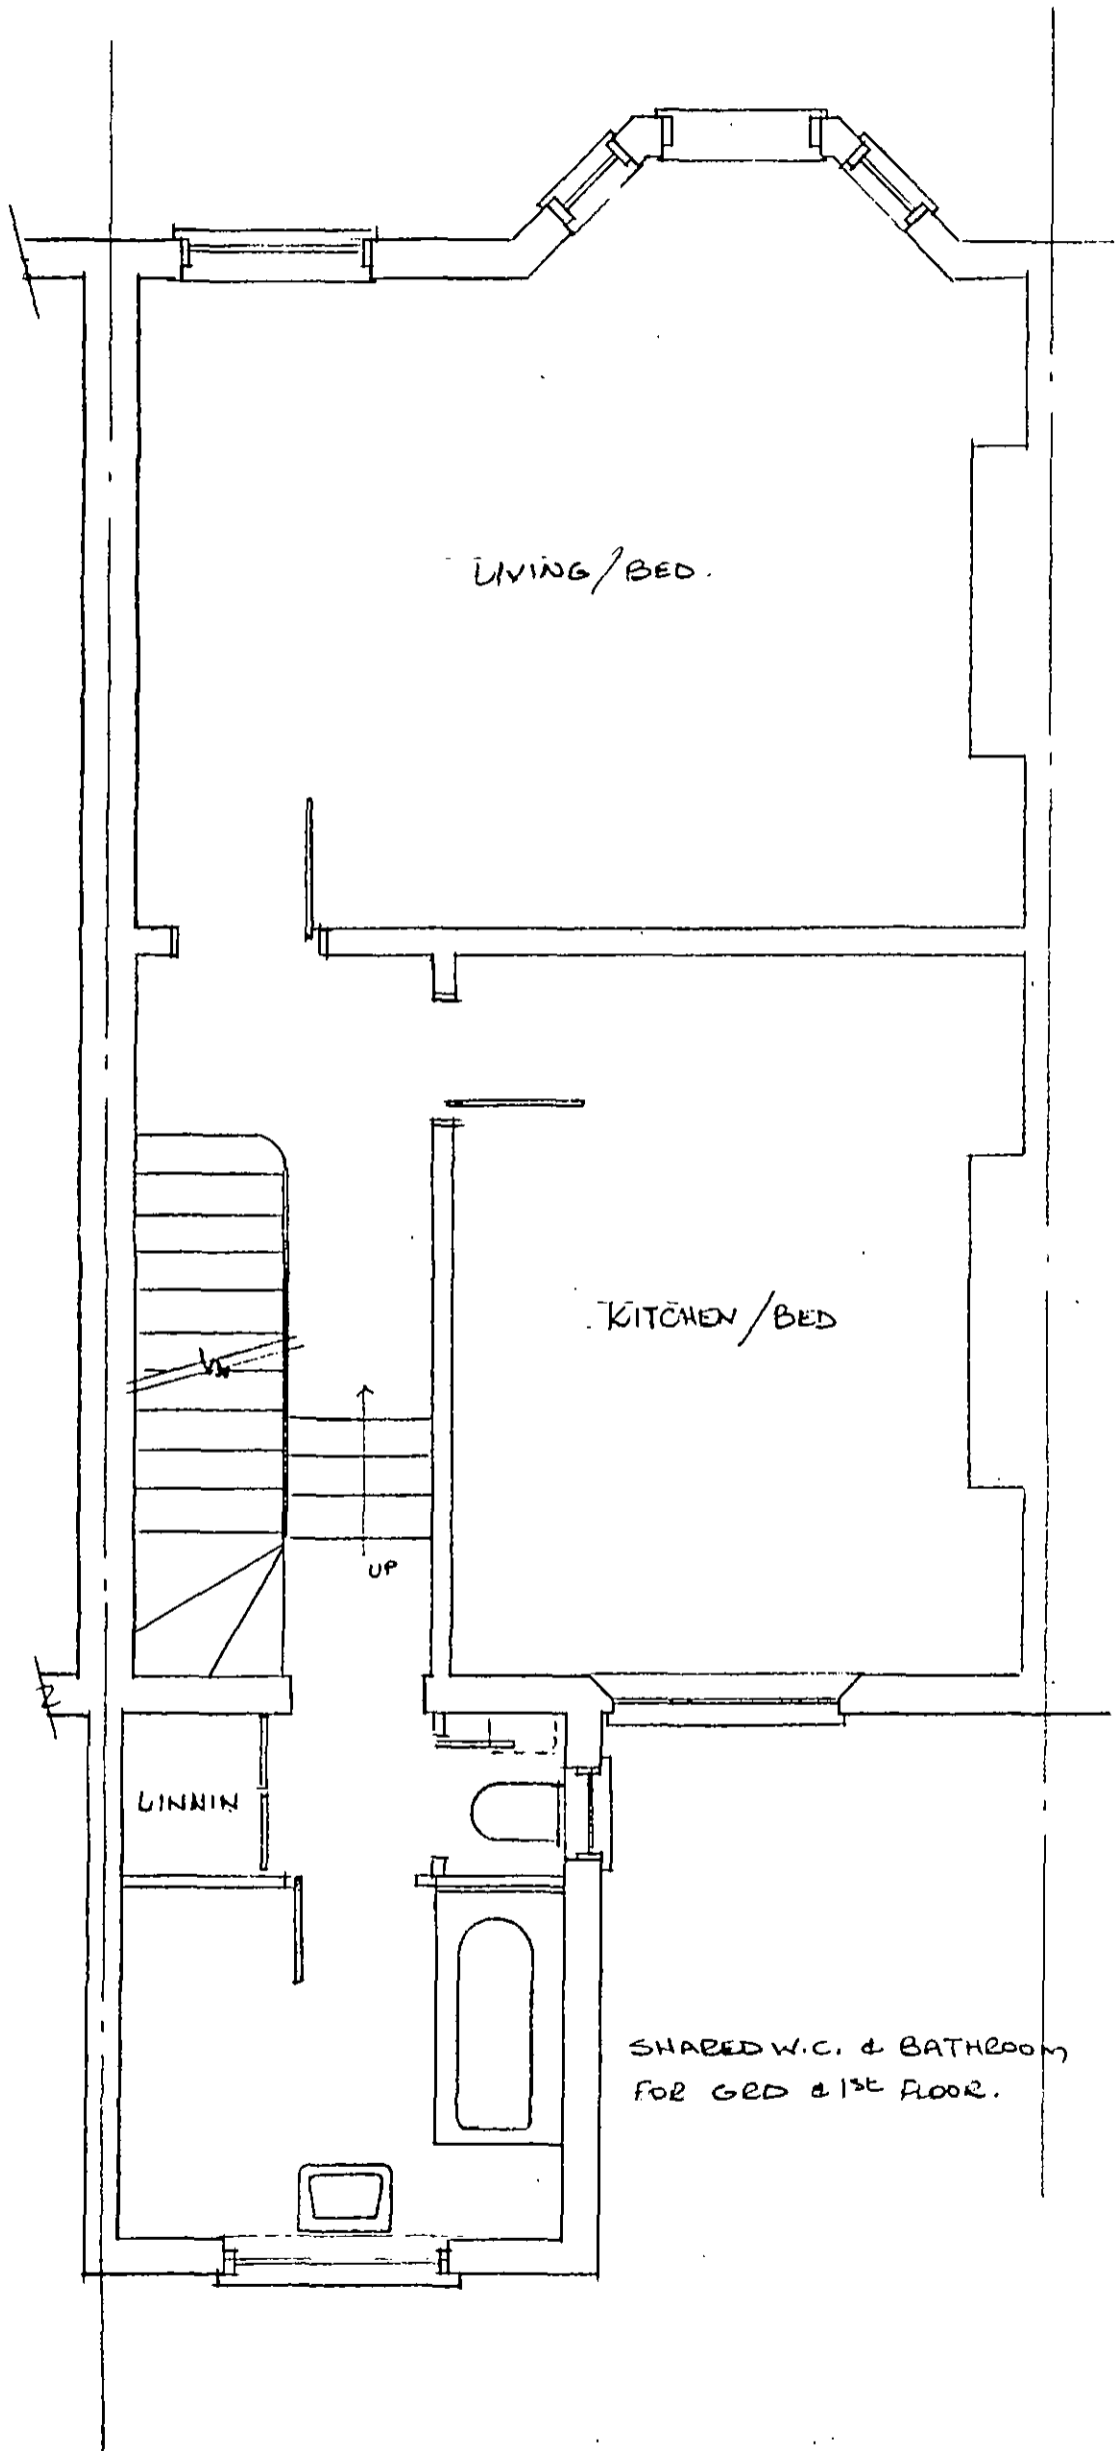

EXISTING  
FIRST FLOOR G.A.

LONDON BOROUGH OF CAMDEN  
 TOWN AND COUNTRY PLANNING ACTS  
 28 SEP 1988  
 PLANS ~~NOT APPROVED~~  
 ON BEHALF OF THE COUNCIL


LONDON BOROUGH OF CAMDEN  
 TOWN AND COUNTRY PLANNING ACTS  
 13 DEC 1988 (A.M.)  
 RECEIVED  
 REF. TO:  
 ACIS

SCALE 1:50 DRG No PA2

LONDON  
 PLANNING AND CONSERVATION  
 DEPARTMENT  
 13 APR 1963 (A.M.)  
 RECEIVED

ACK.

REF. TO:

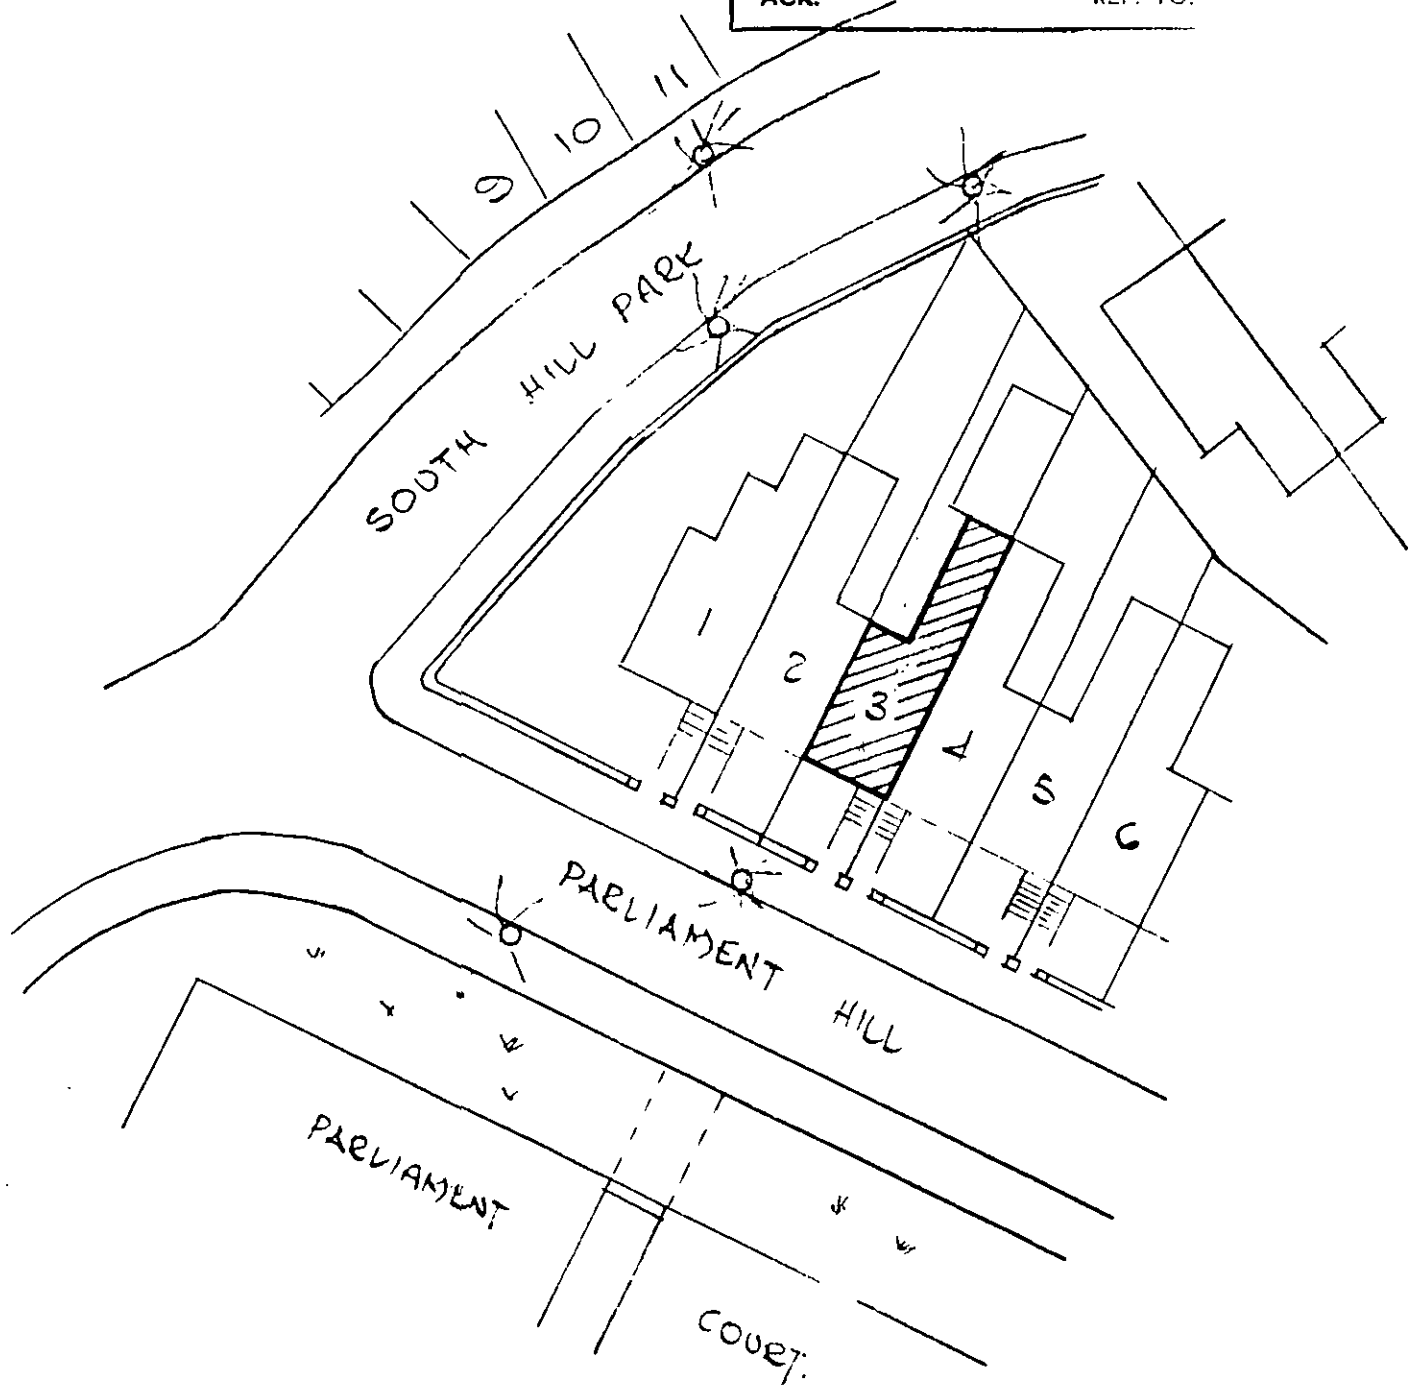

TP 8803838

LONDON  
 TOWN AND COUNTRY PLANNING ACTS  
 1963  
 APPROVED  
 OF THE COUNCIL

LOCATION PLAN  
 3, PARLIAMENT HILL  
 DRG No. PH3.