




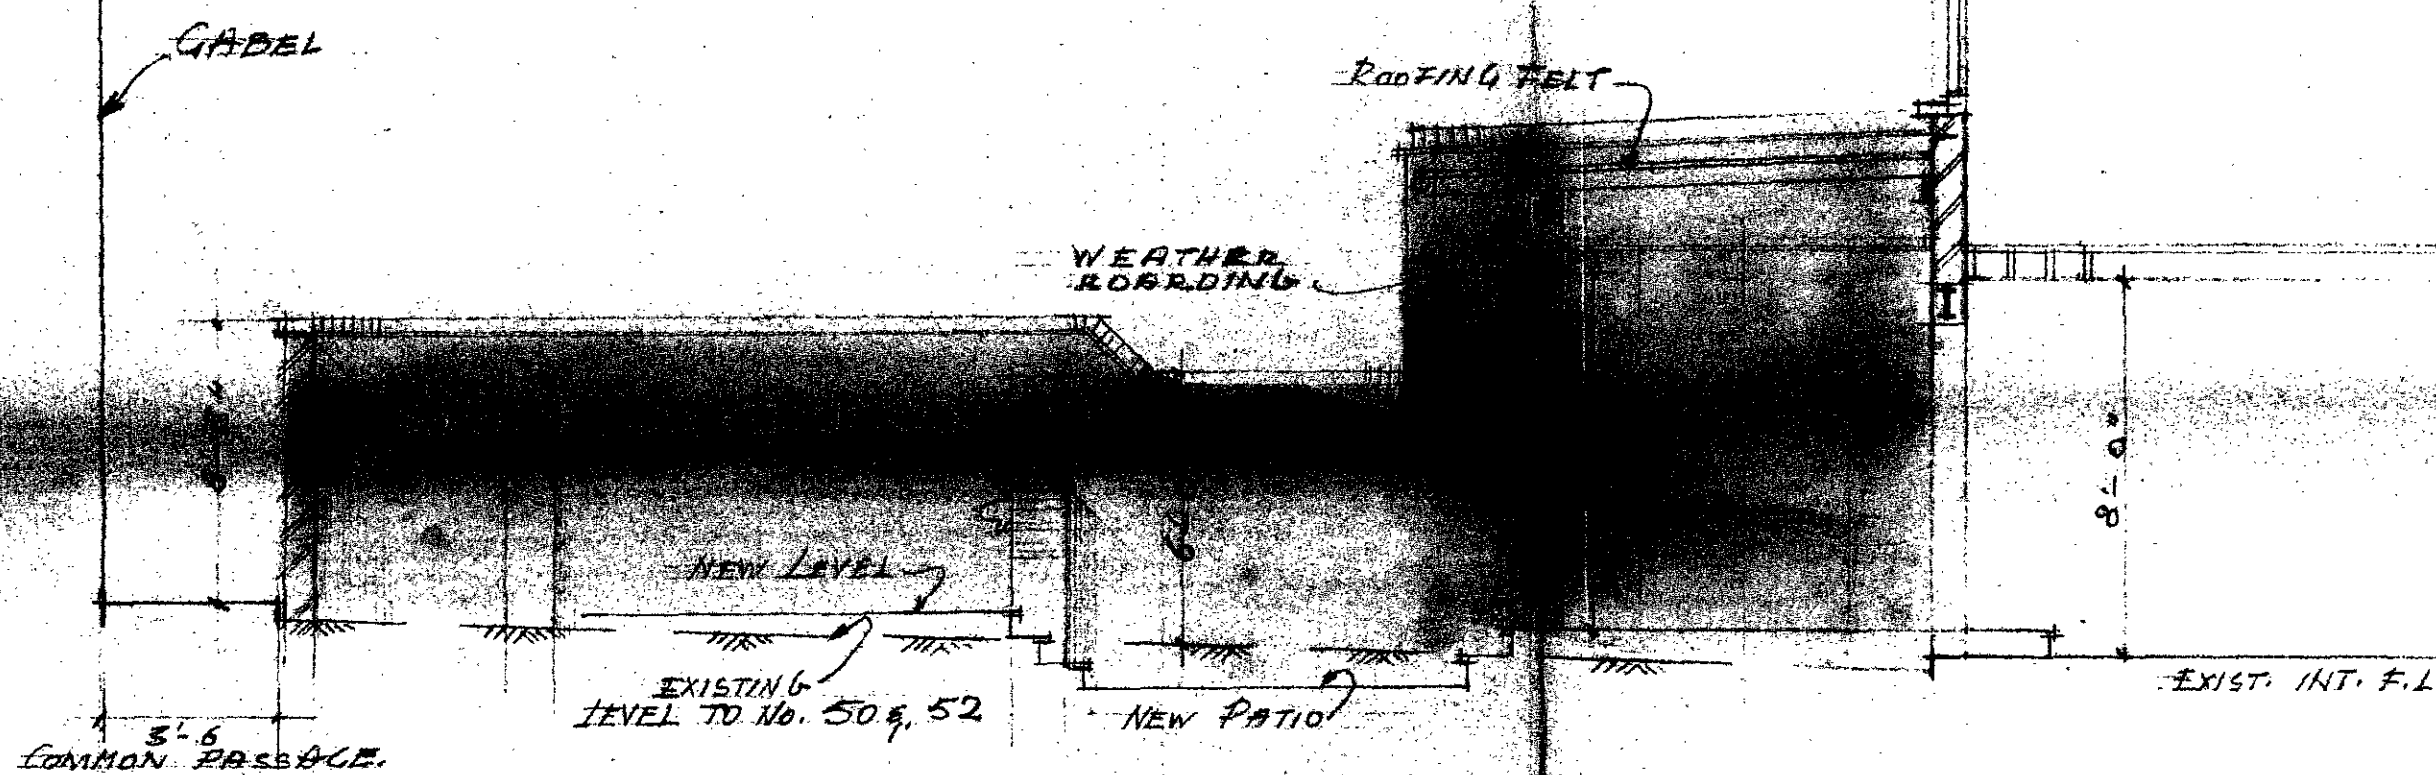


SECTION B-B.

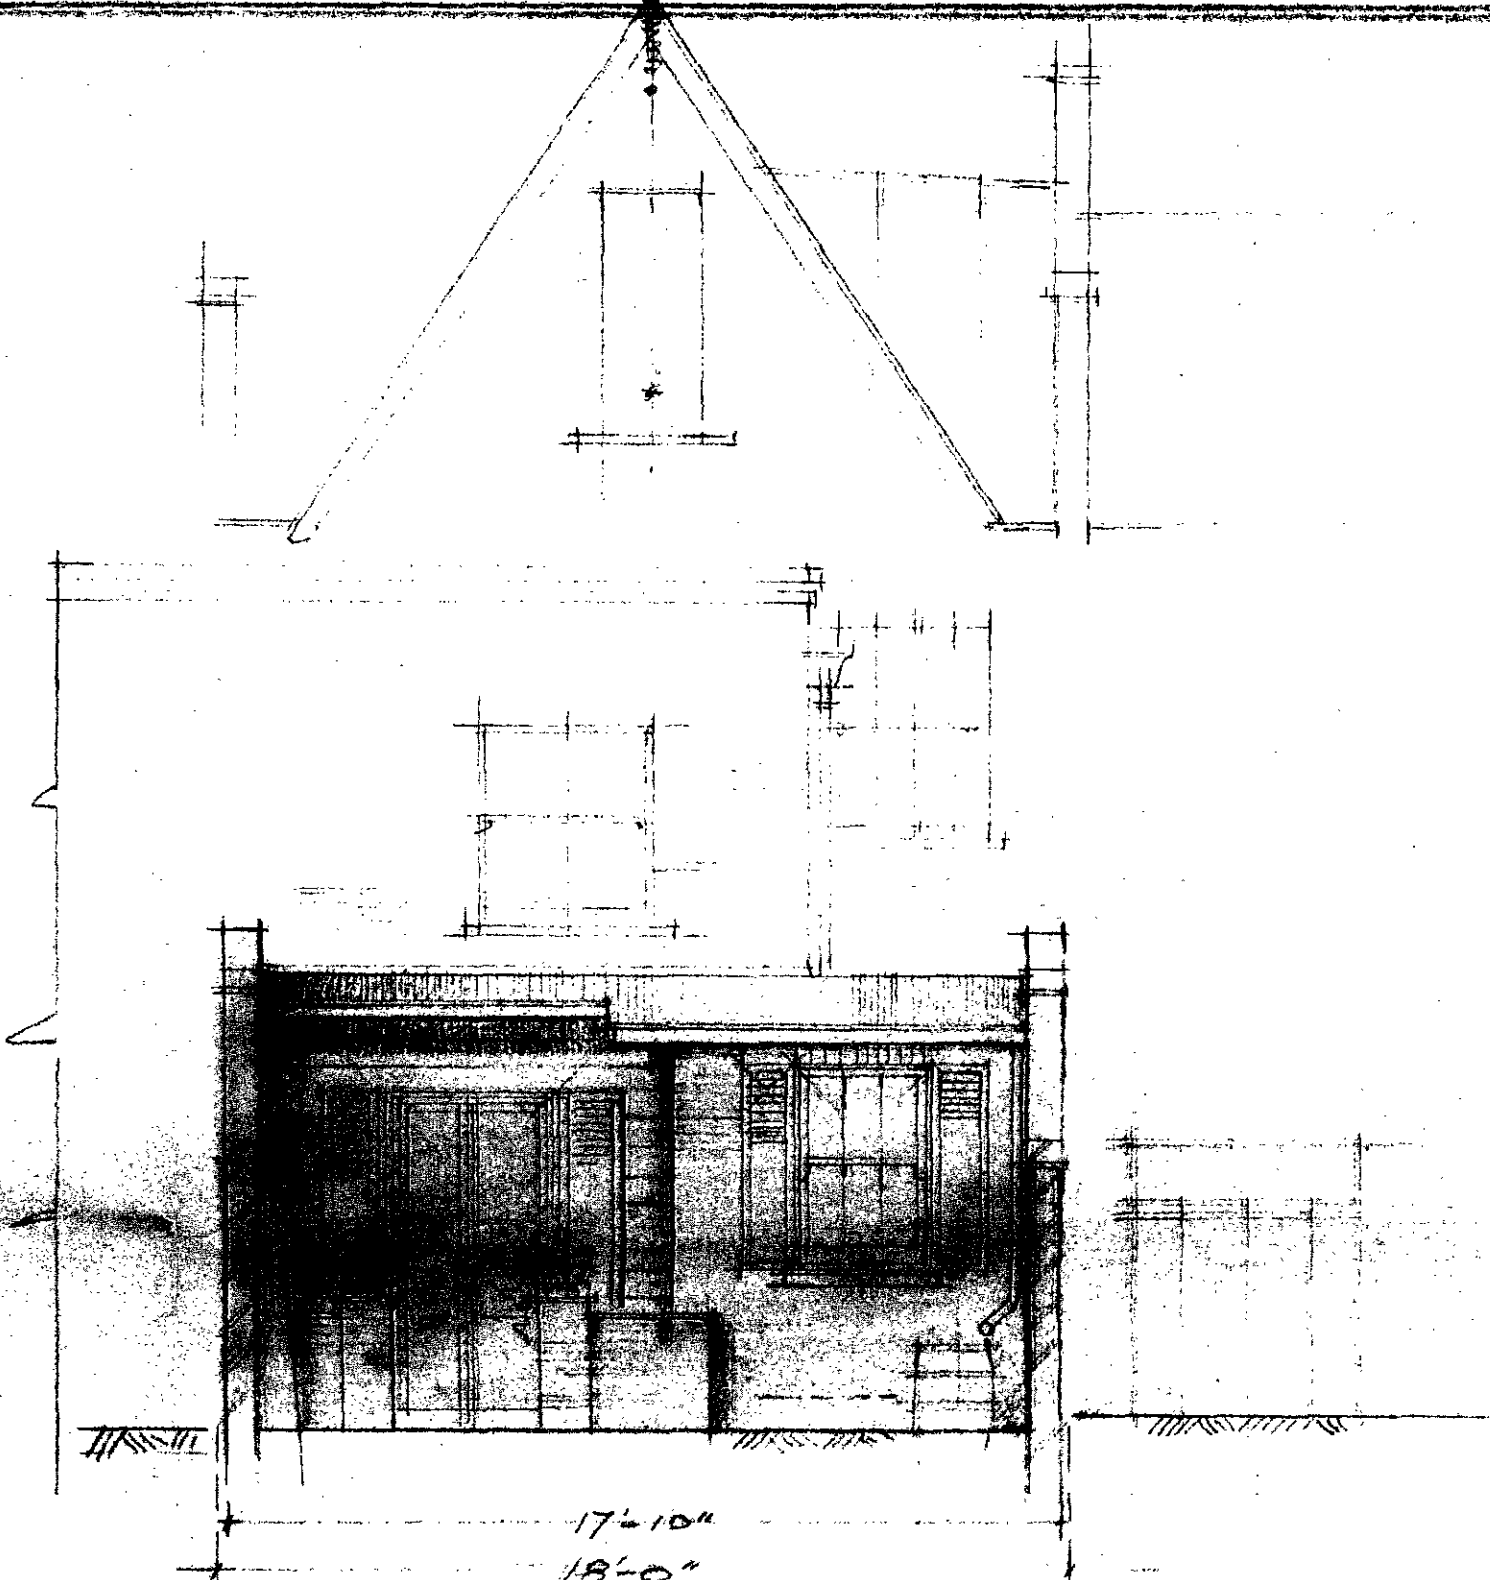



E. ELEVATION

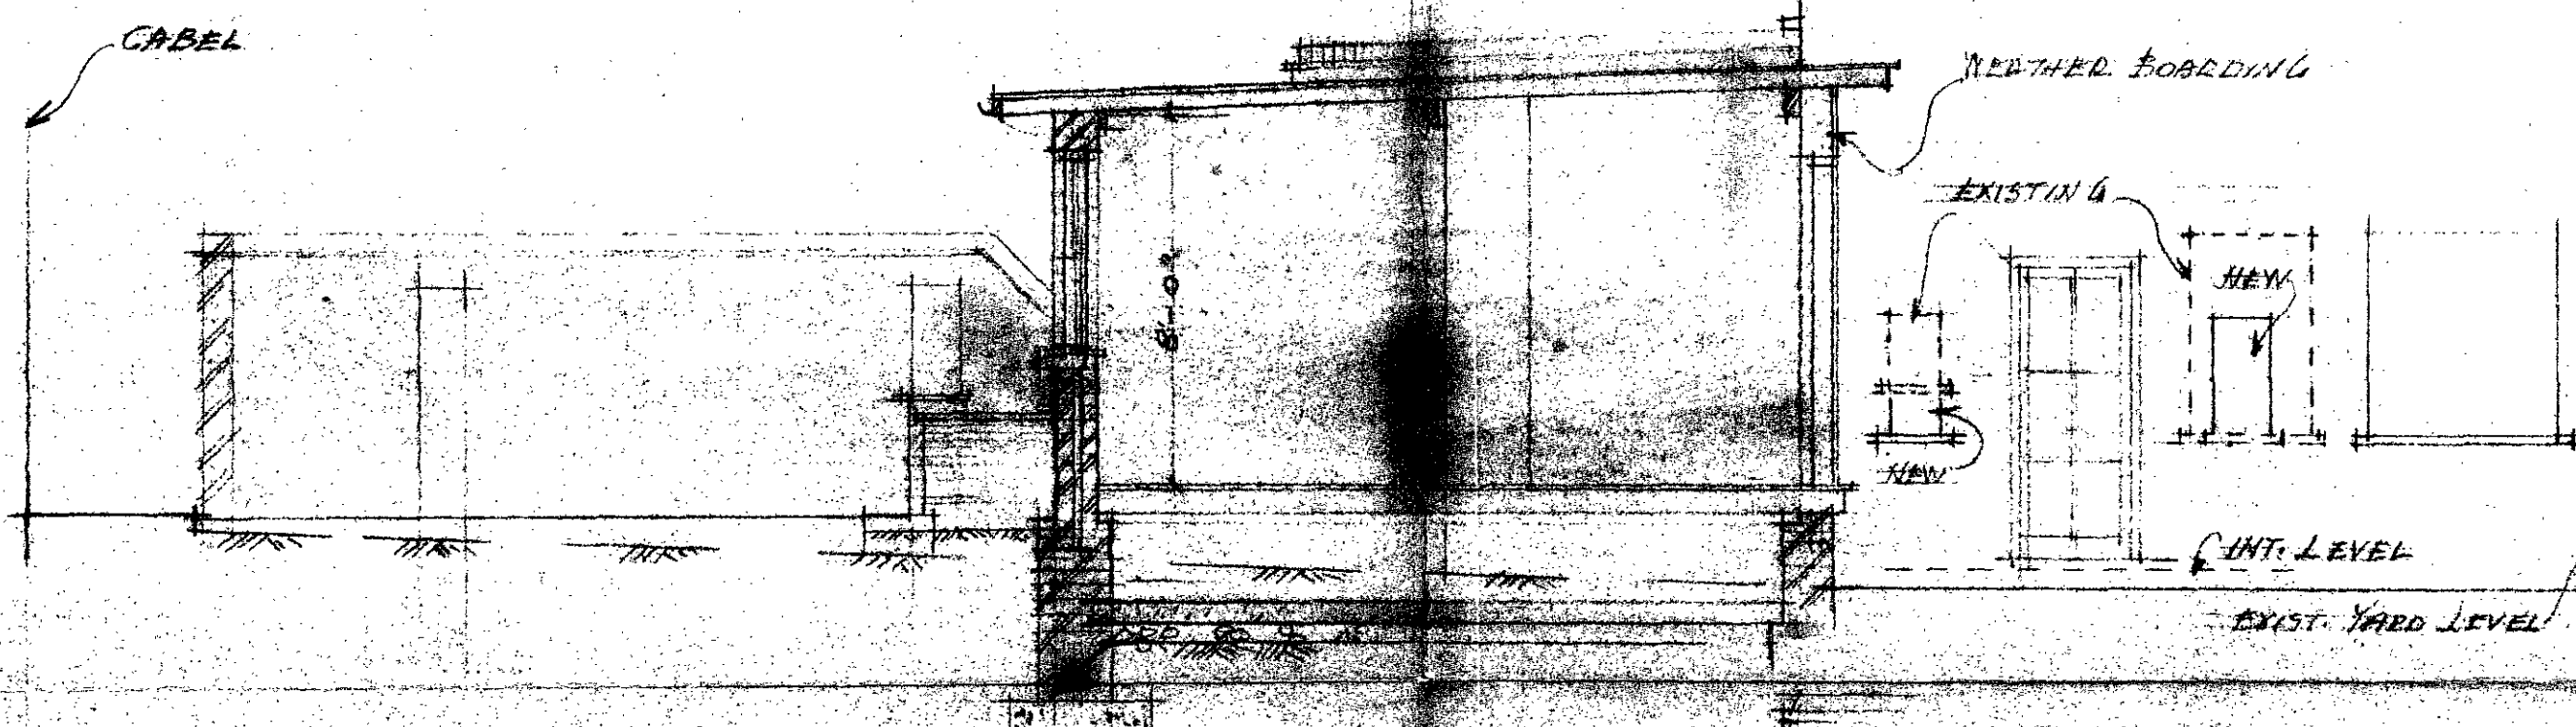

SECTION A-A.

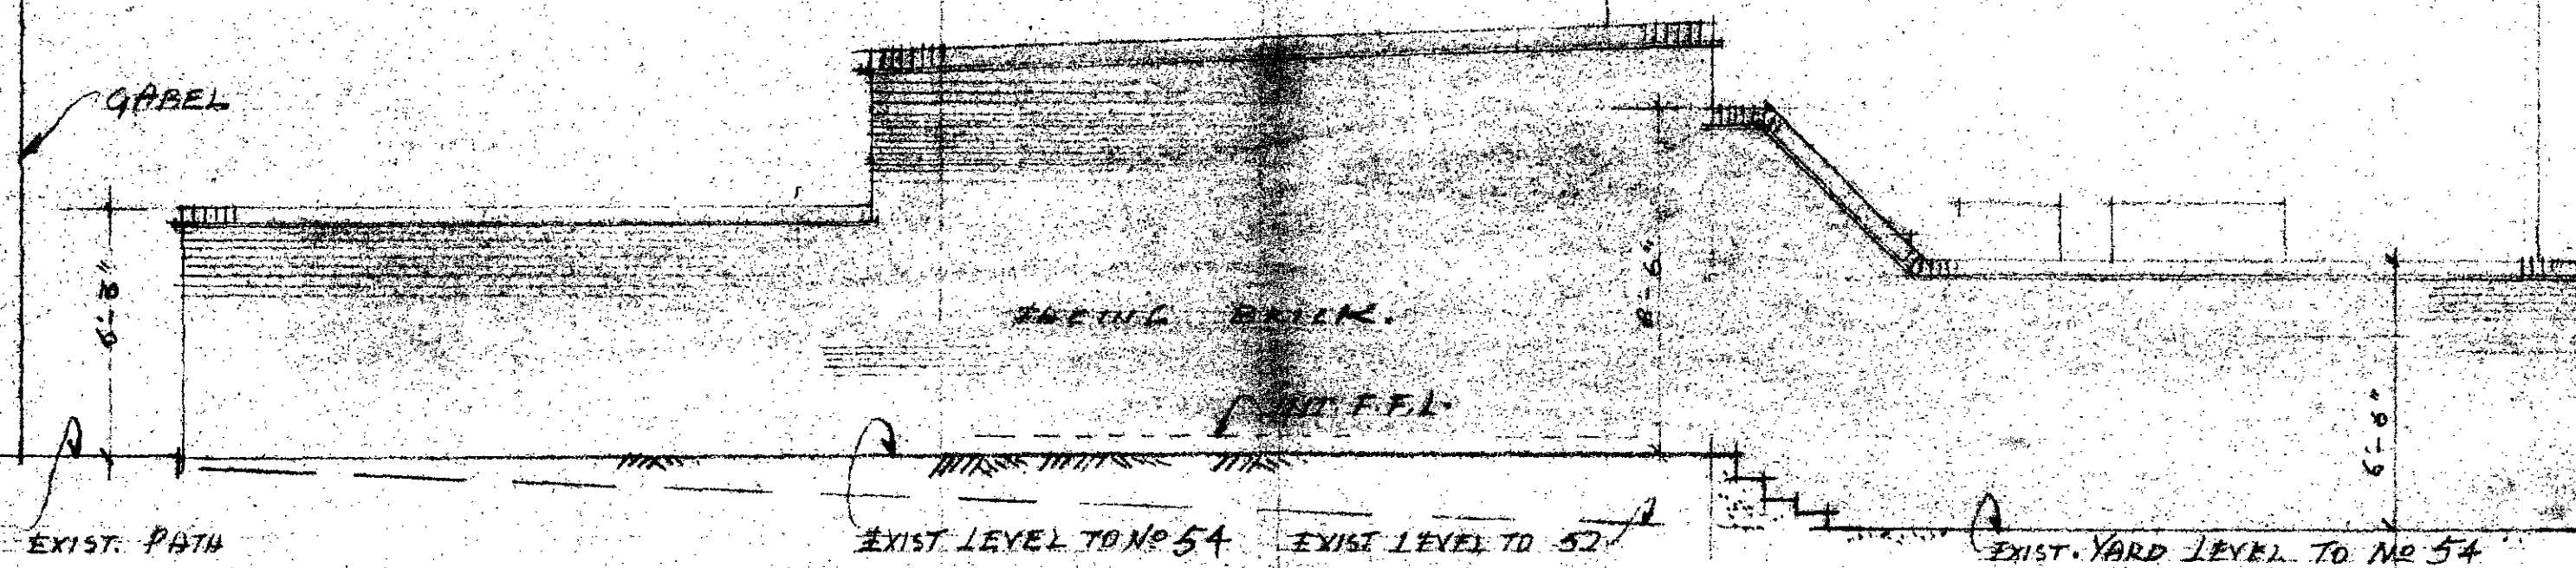

N. ELEVATION

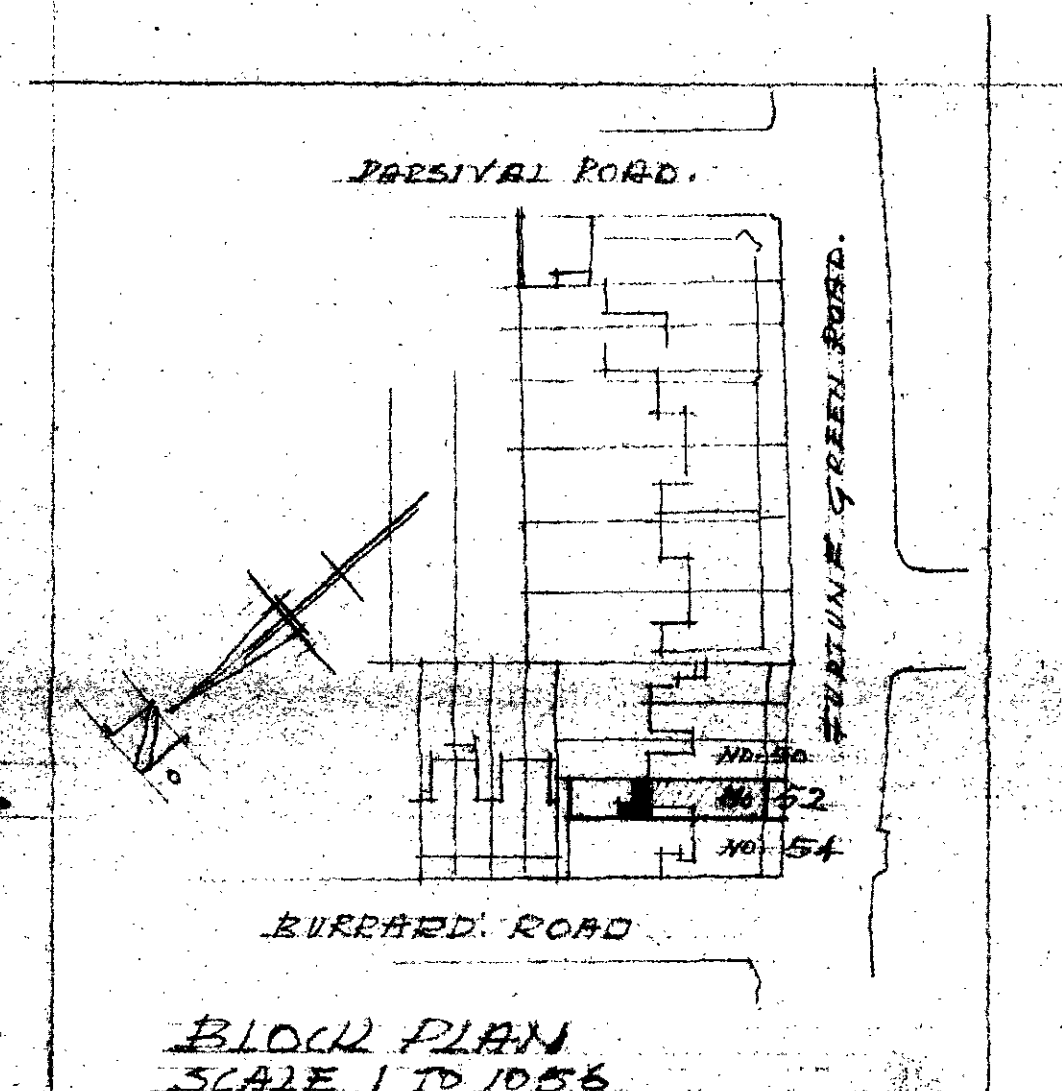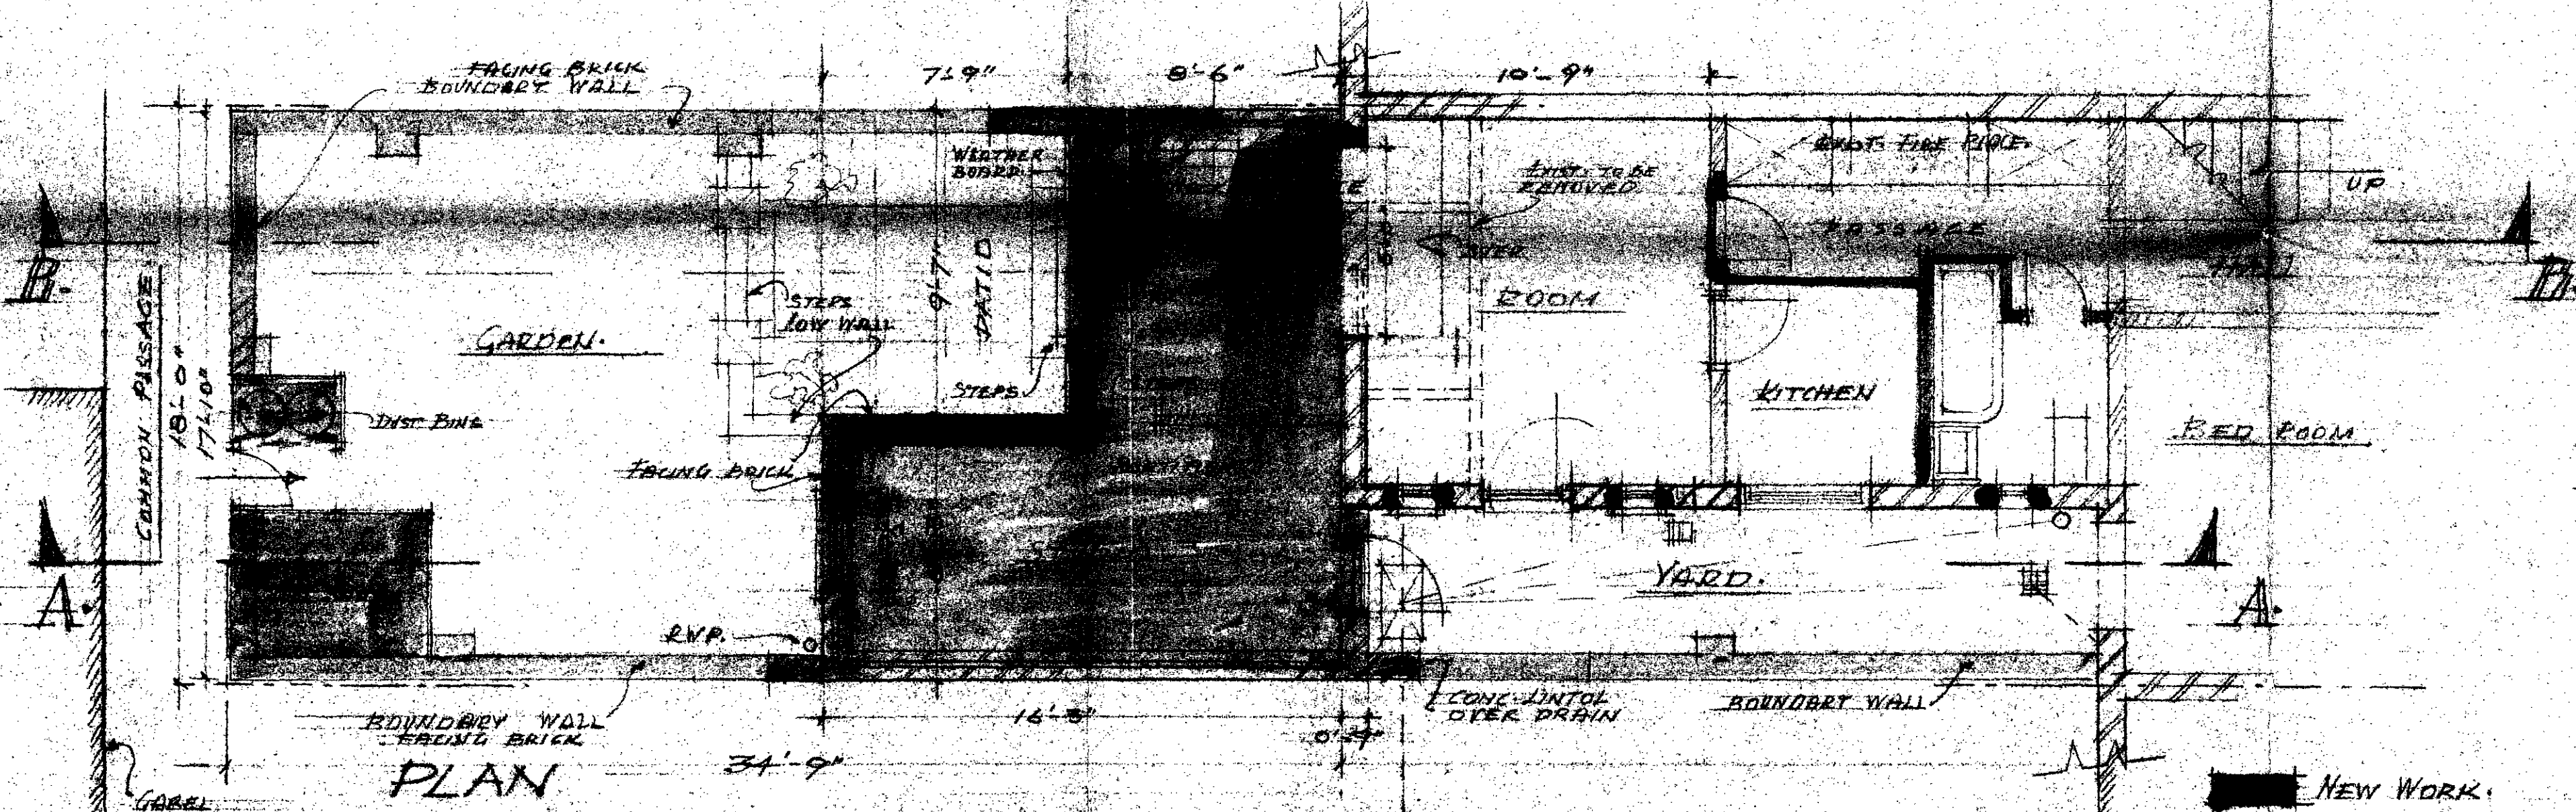

PROPOSED ADDITION TO
EXIST. BUILDING AT 52, FORTUNE
GREEN RD. N.W. 6. FOR A. MILLET.
SCALE 1/4" INCH TO ONE FOOT.
DRG. NO. 1. DATE 21.2.63.

ARCHITECT L.C.C.	
No.	25279
27 FEB 1963	
REF. TO	ACK'D.