
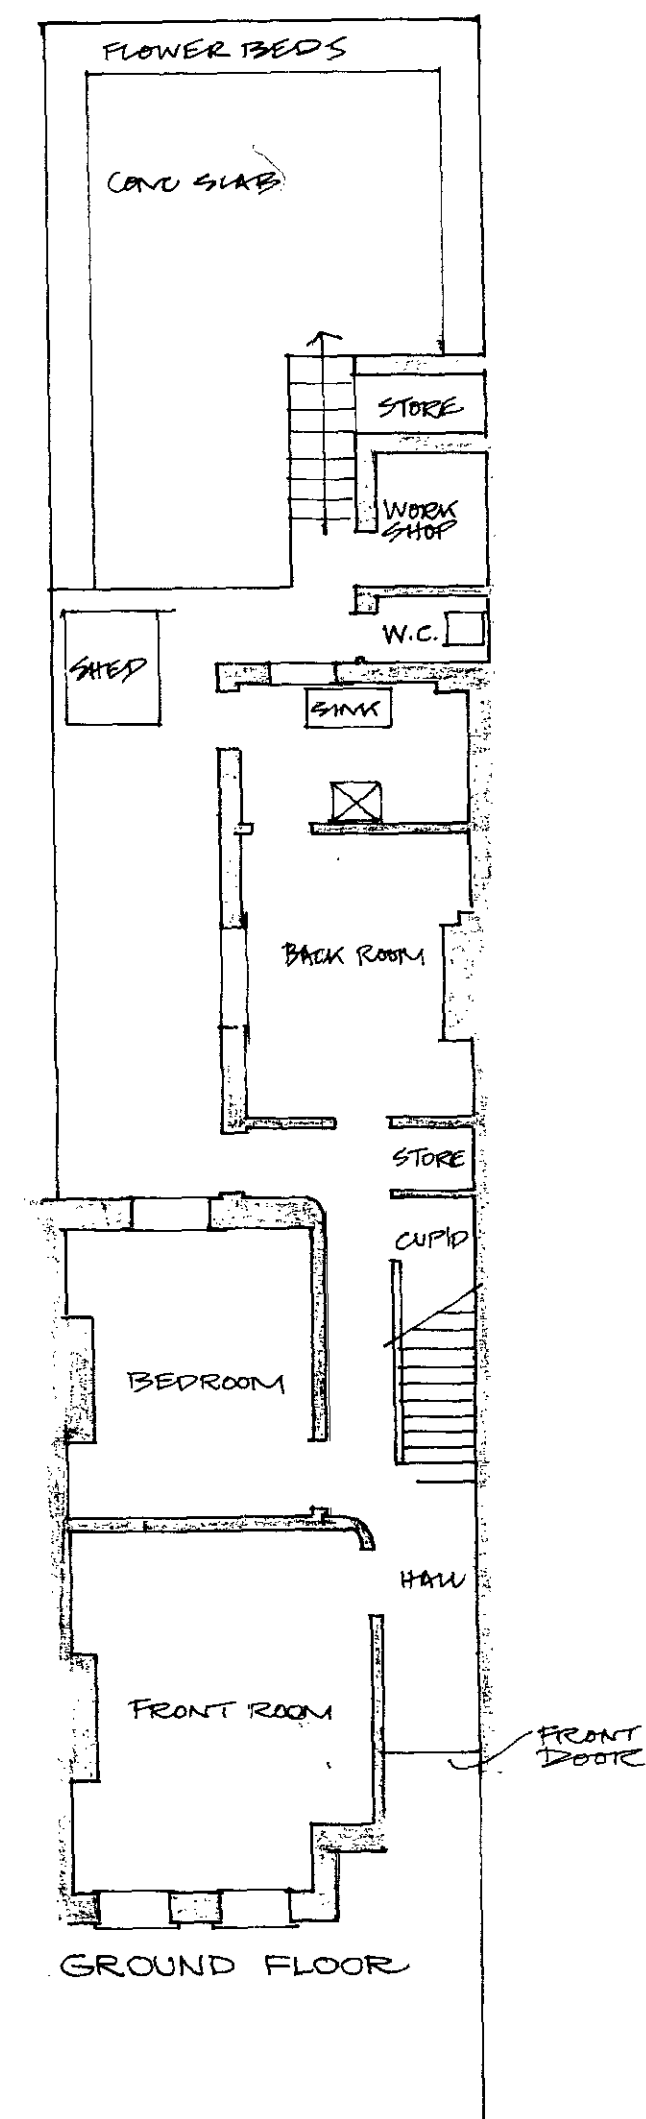
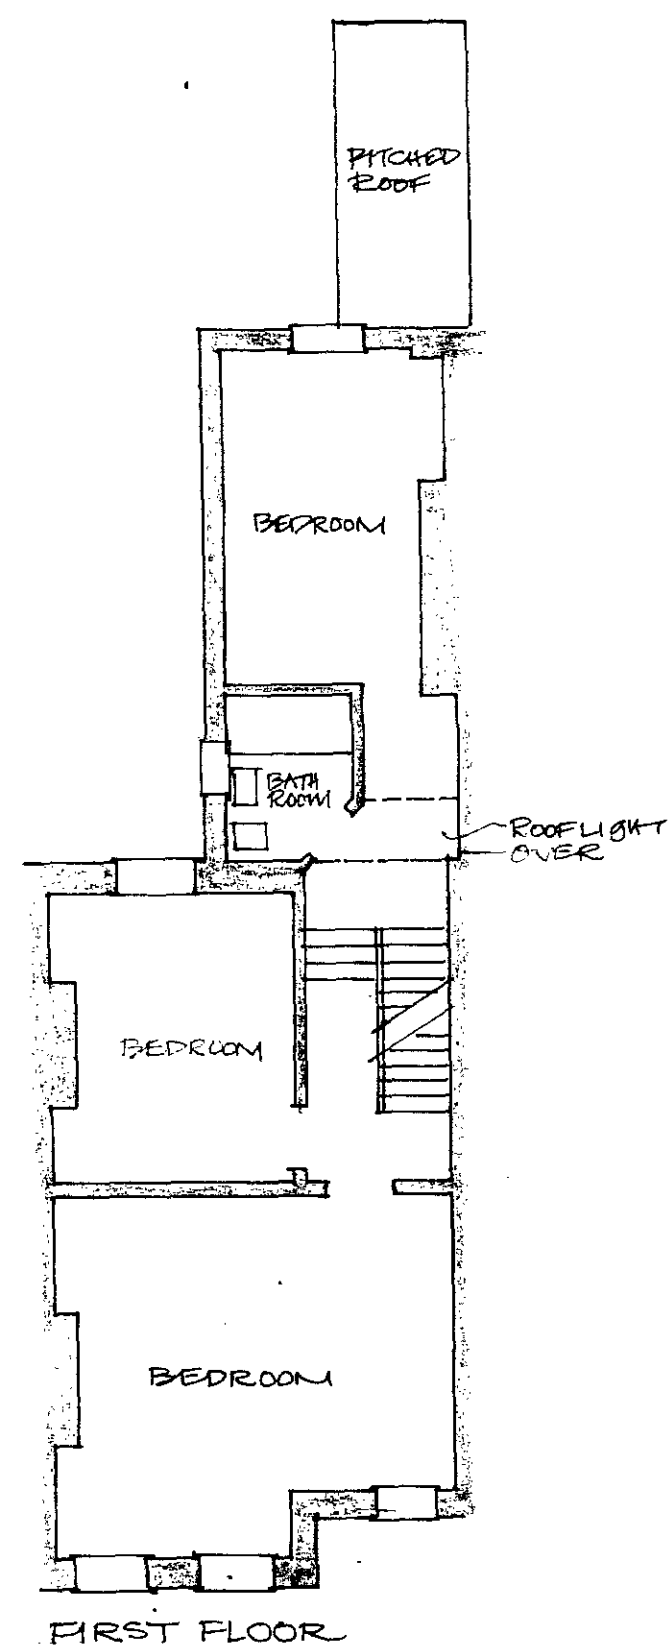


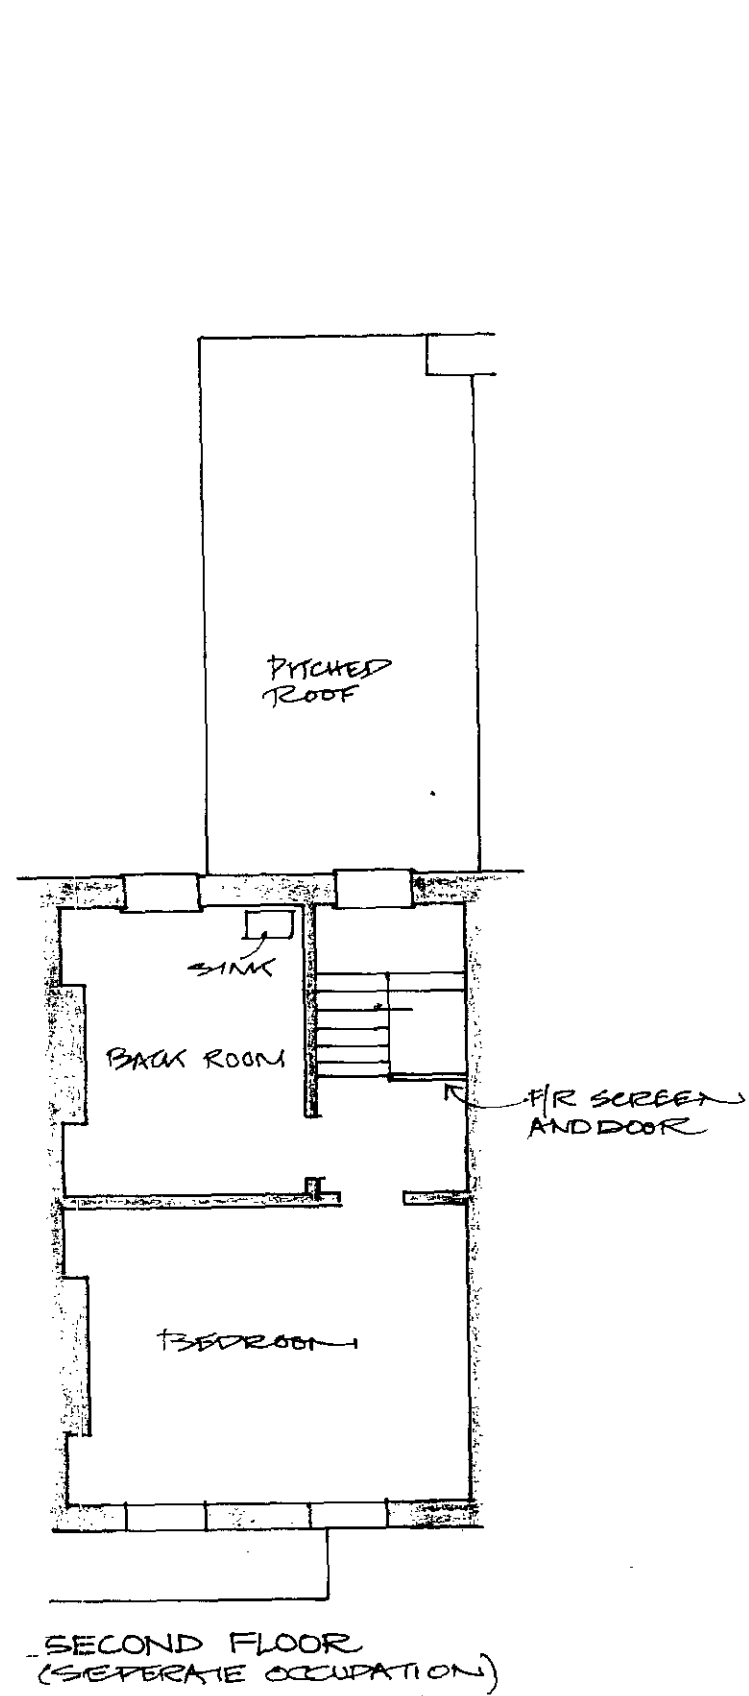

LONDON BOROUGH OF CAMDEN
 PLANS APPROVED
 DISAPPROVED
 6/11/70
 ON BEHALF OF THE COUNCIL

El 22 5 1986

APPROXIMATE SURVEY ~ 1/8" = 1' 0"
 61 BURGHLEY ROAD, N.W.5. (AS EXISTING)

R.B.A. WATSON ~ OCTOBER 1960
 A.R.I.B.A. M.A.