



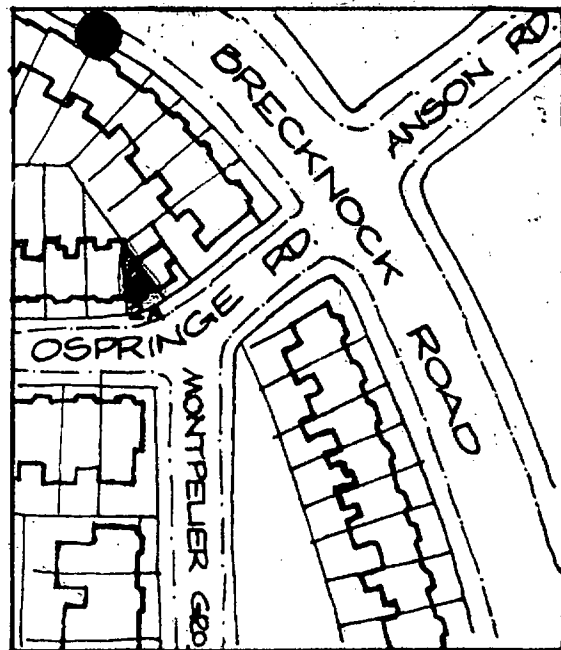

LOCATION PLAN 1:1250

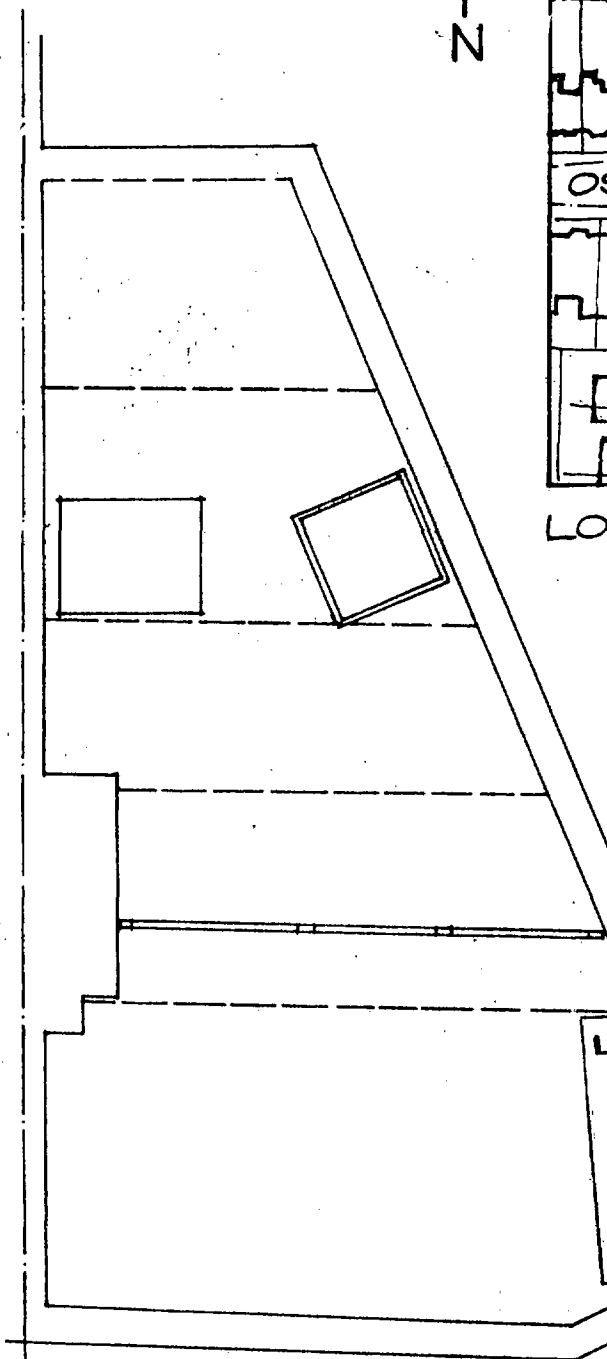

CASE COPY.

LONDON BOROUGH OF CAMDEN
TOWN AND COUNTRY PLANNING ACTS
17 FEB 1981
APPROVED
PLANS ~~NOT APPROVED~~
ON BEHALF OF THE COUNCIL

CTP/EN/22/8/31256.


(r)

EXISTING
PLAN OF
LOFT

2A OSPRINGE RD NW5
FOR MR. CHARLES DONNINGTON
J.M. VAN ROOYEN ARCHITECT

1:50

DRG No. 05

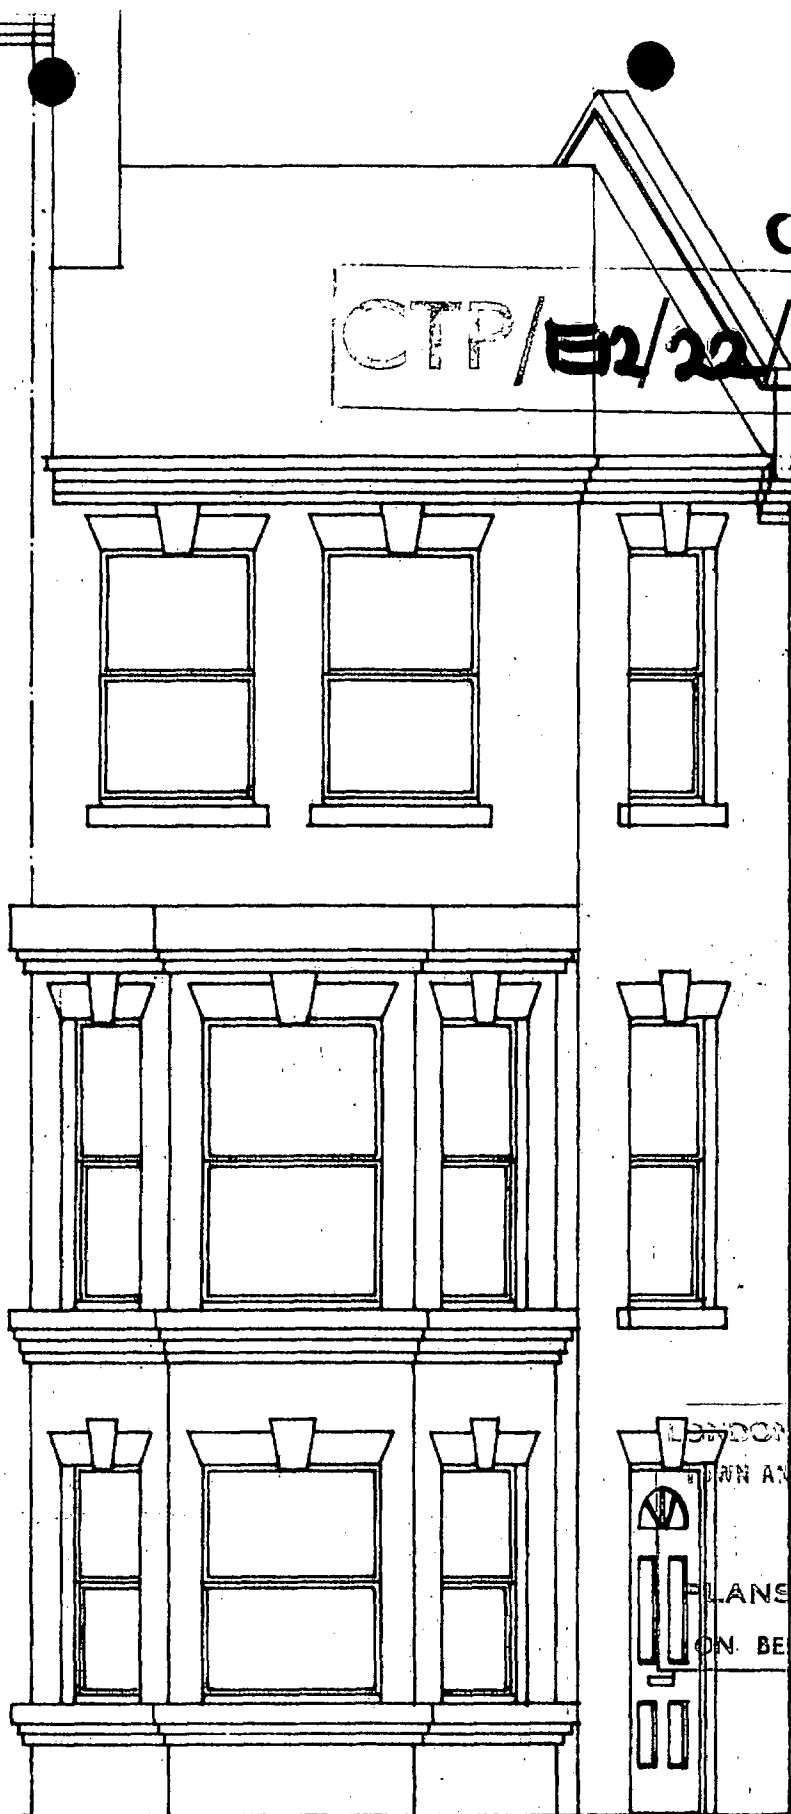

CASE COPY.

CTP/ER/22/B/31256.

(R)

LONDON BOROUGH OF CAMDEN

TOWN AND COUNTRY PLANNING ACTS

17 FEB 1961

PLANS

APPROVED

~~NOT APPROVED~~

ON BEHALF OF THE COUNCIL


EXISTING
FRONT
ELEVATION

2A OSPRINGE RD NW5

FOR MR. CHARLES DONNINGTON
J.M. VAN ROOYEN ARCHITECT

1:50

DRG No. 06

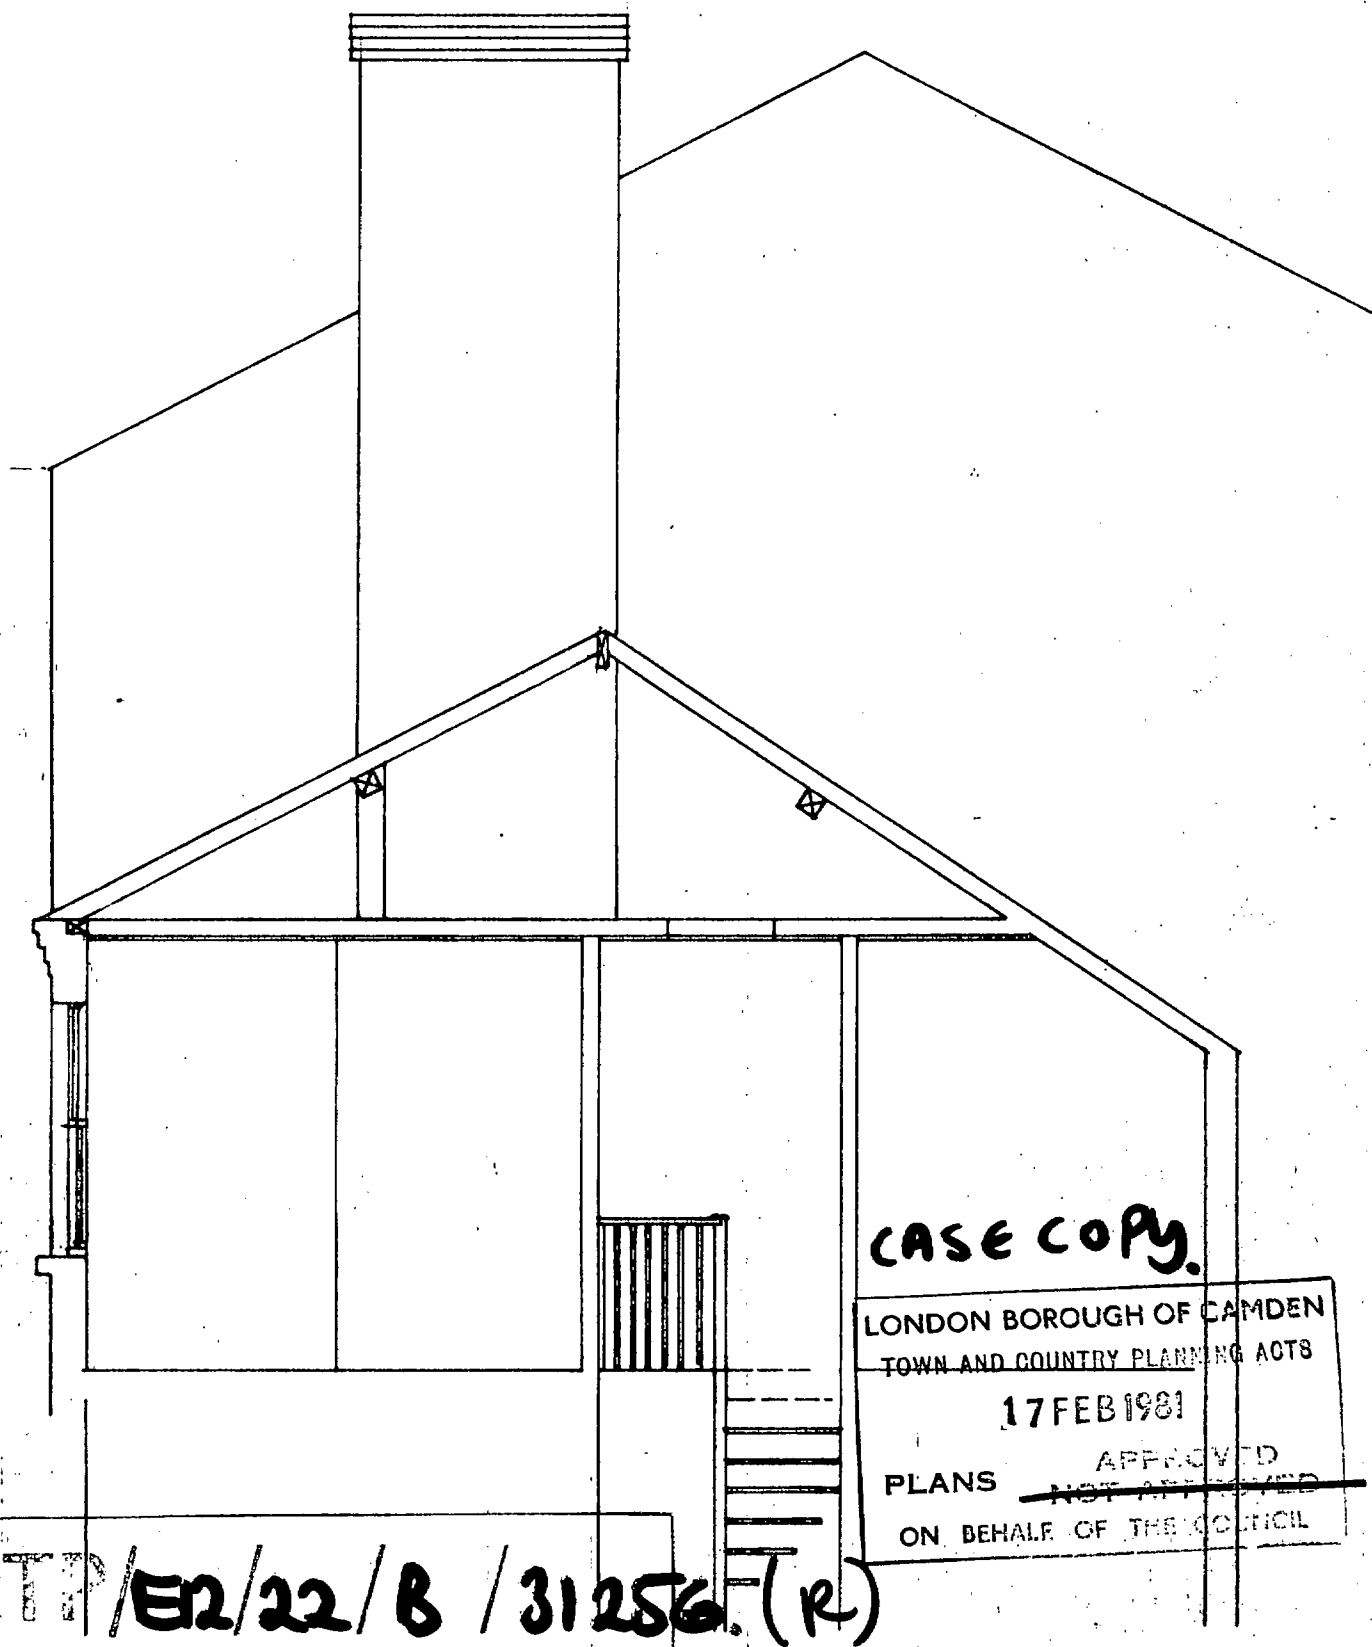

CASE COPY.

LONDON BOROUGH OF CAMDEN
TOWN AND COUNTRY PLANNING ACTS

17 FEB 1981

PLANS ~~NOT APPROVED~~ APPROVED
ON BEHALF OF THE COUNCIL

CTP/E2/22/B / 31256 (R)

EXISTING
SECTION
A-A.

2A OSPRINGE RD NW5
FOR MR. CHARLES DONNINGTON
J.M. VAN ROOYEN ARCHITECT

1:50

DRG No 07


MATERIALS:

YELLOW/BROWN LONDON STOCK
BRICK, SELECTED TO MATCH
EXISTING BRICKWORK; ACRYLIC
FINISHED ALUMINIUM VERTICAL
SASH WINDOWS; MATCHING
METALWORK; ASPHALT ROOF

A

CTP/E12/22 / B / 31256(R)

STORE
4.2 SQ.M.

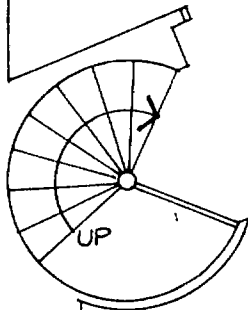

BEDROOM
16.5 SQ. M.

A

CASE COPY

LONDON BOROUGH OF CAMDEN
TOWN AND COUNTRY PLANNING ACTS
17 FEB 1981
PLANS ~~NOT APPROVED~~ APPROVED
ON BEHALF OF THE COUNCIL

**PROPOSED
3RD FLOOR
PLAN**

2A OSPRINGE RD NW5
FOR MR. CHARLES DONNINGTON
J.M. VAN ROOYEN ARCHITECT


1:50

DRG N^o. 08

CIP/E12/22/B / 31256(R).

CASE COPY.


LONDON BOROUGH OF CAMDEN
TOWN AND COUNTRY PLANNING ACTS
17 FEB 1981
PLANS ~~NOT APPROVED~~ APPROVED
ON BEHALF OF THE COUNCIL

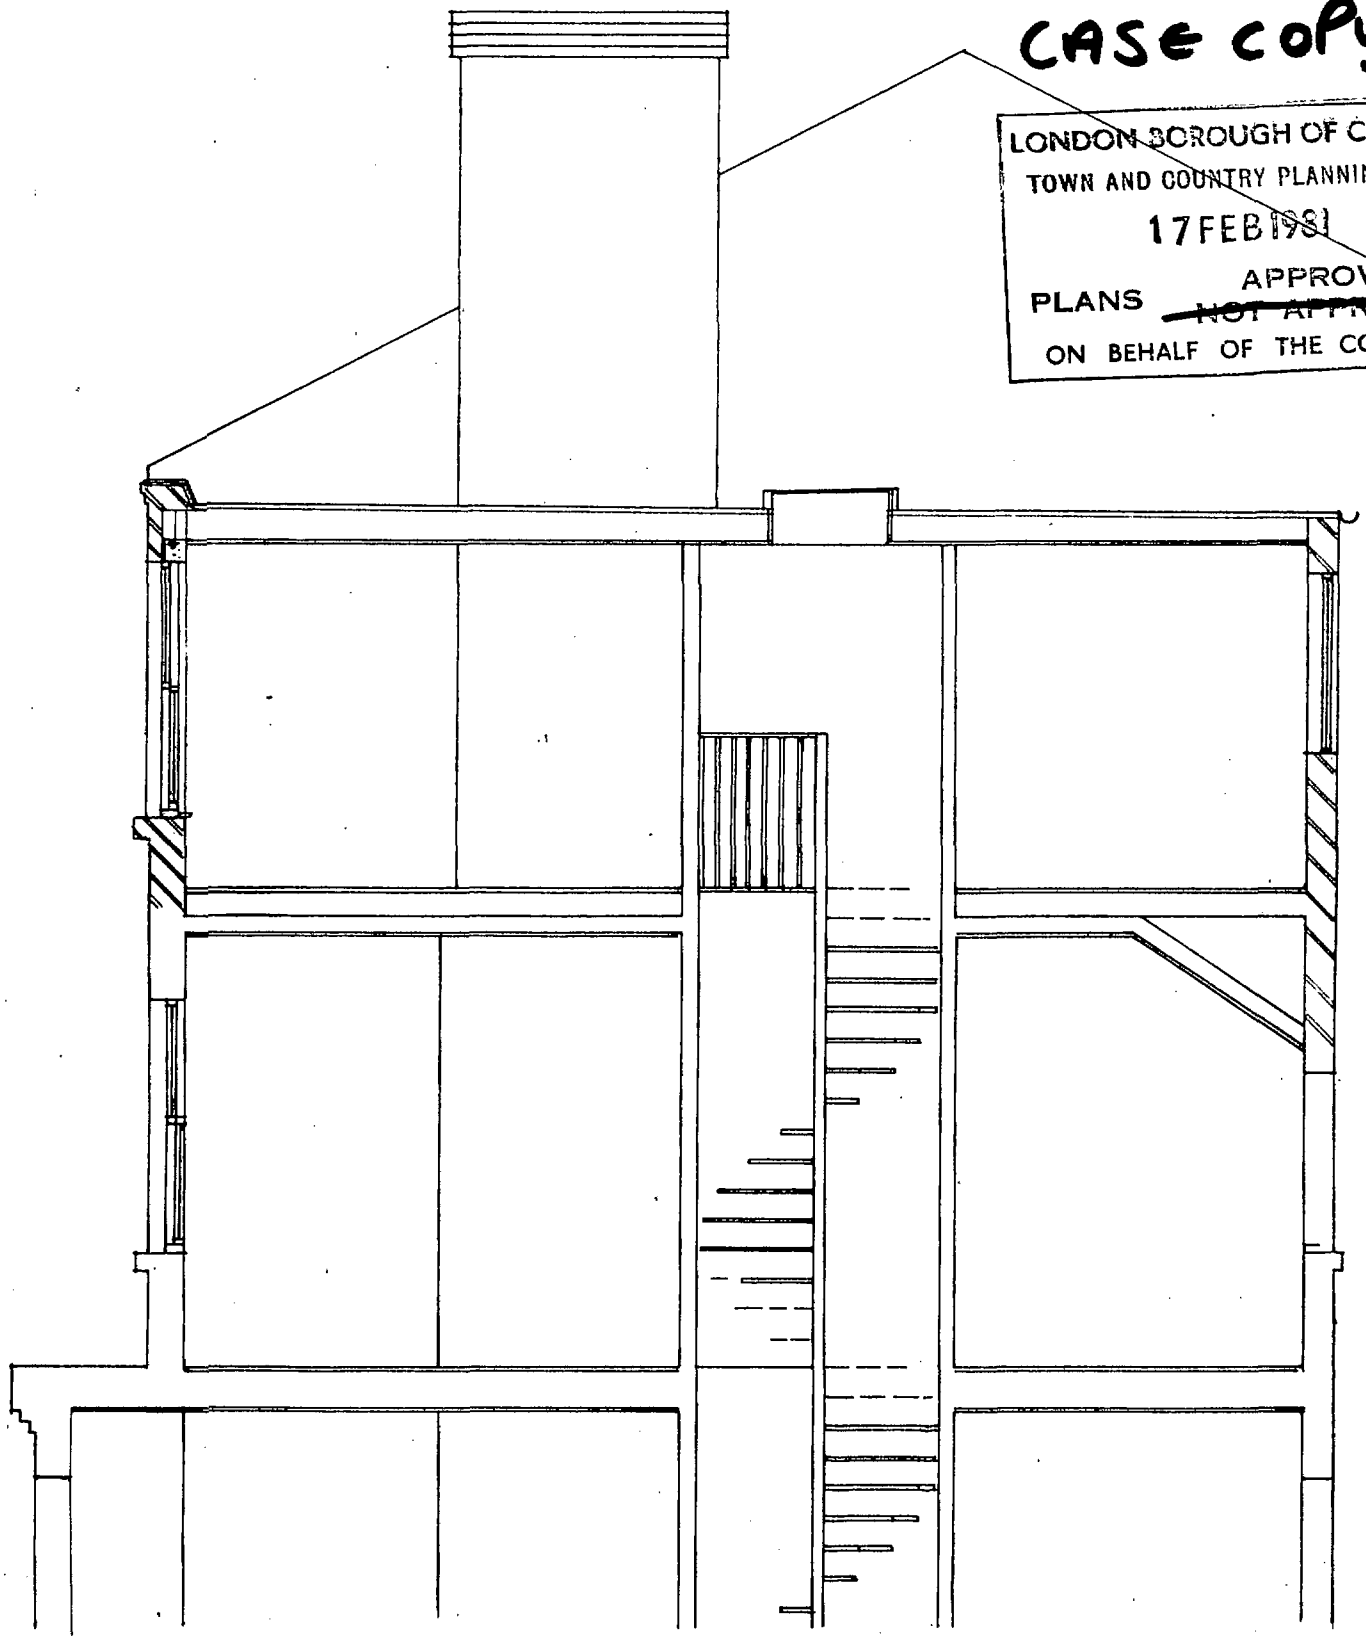

PROPOSED
SECTION
A-A

2A OSPRINGE RD NW5
FOR MR. CHARLES DONNINGTON
J.M. VAN ROOYEN ARCHITECT

1:50 DRG N° 10

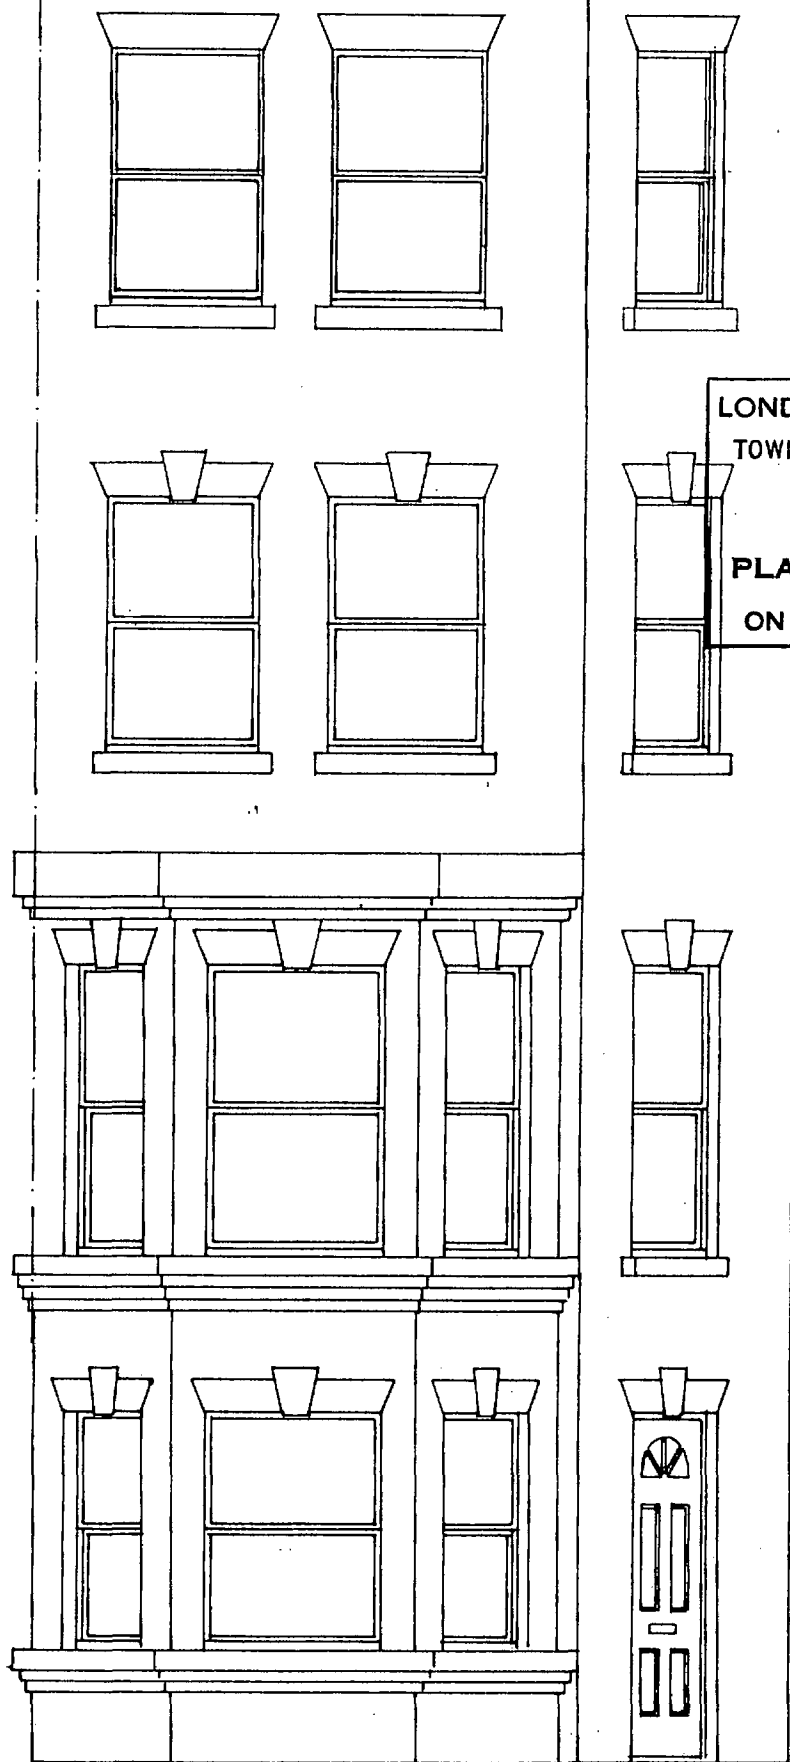

CASE COPY

LONDON BOROUGH OF CAMDEN
TOWN AND COUNTRY PLANNING ACTS
17 FEB 1981
PLANS ~~NOT APPROVED~~ APPROVED
ON BEHALF OF THE COUNCIL

12/12/81 / E12/22/B / 31256(R)

PROPOSED
FRONT
ELEVATION

2A OSPRINGE RD NW5
FOR MR. CHARLES DONNINGTON
J.M. VAN ROOYEN ARCHITECT

1:50

DRG N^o. 11