



EAST ELEVATION

PLANNING AND CONSTRUCTION
 LIBRARY
 19 JAN 2004

CTP/FS/9/129/36964

2 NEW Penthouses 7-9 Langland Gardens LONDON NW 3 Mr B Walcott	ROOF EXTENSIONS ELEVATIONS SKETCH PLANS
---	---

Tony Huckleby RIBA Architect	Scale 1/50 Date JAN 94 Drawing 1
---------------------------------	--




WEST ELEVATION

CTP/F5/9/29/36964.

2 NEW Penthouses 7-9 Langland Gardens LONDON NW 3 Mr B Walcott	ROOF EXTENSIONS ELEVATIONS SKETCH PLANS
---	---

Tony Huckleby Architect	RIBA	Scale 1/50 Date 7/11/99 Drawing
----------------------------	------	---------------------------------------

The SYCAMORES, Kneppworth Street, ROYDON, Middlesex UB8 3AT
(0763) 41675

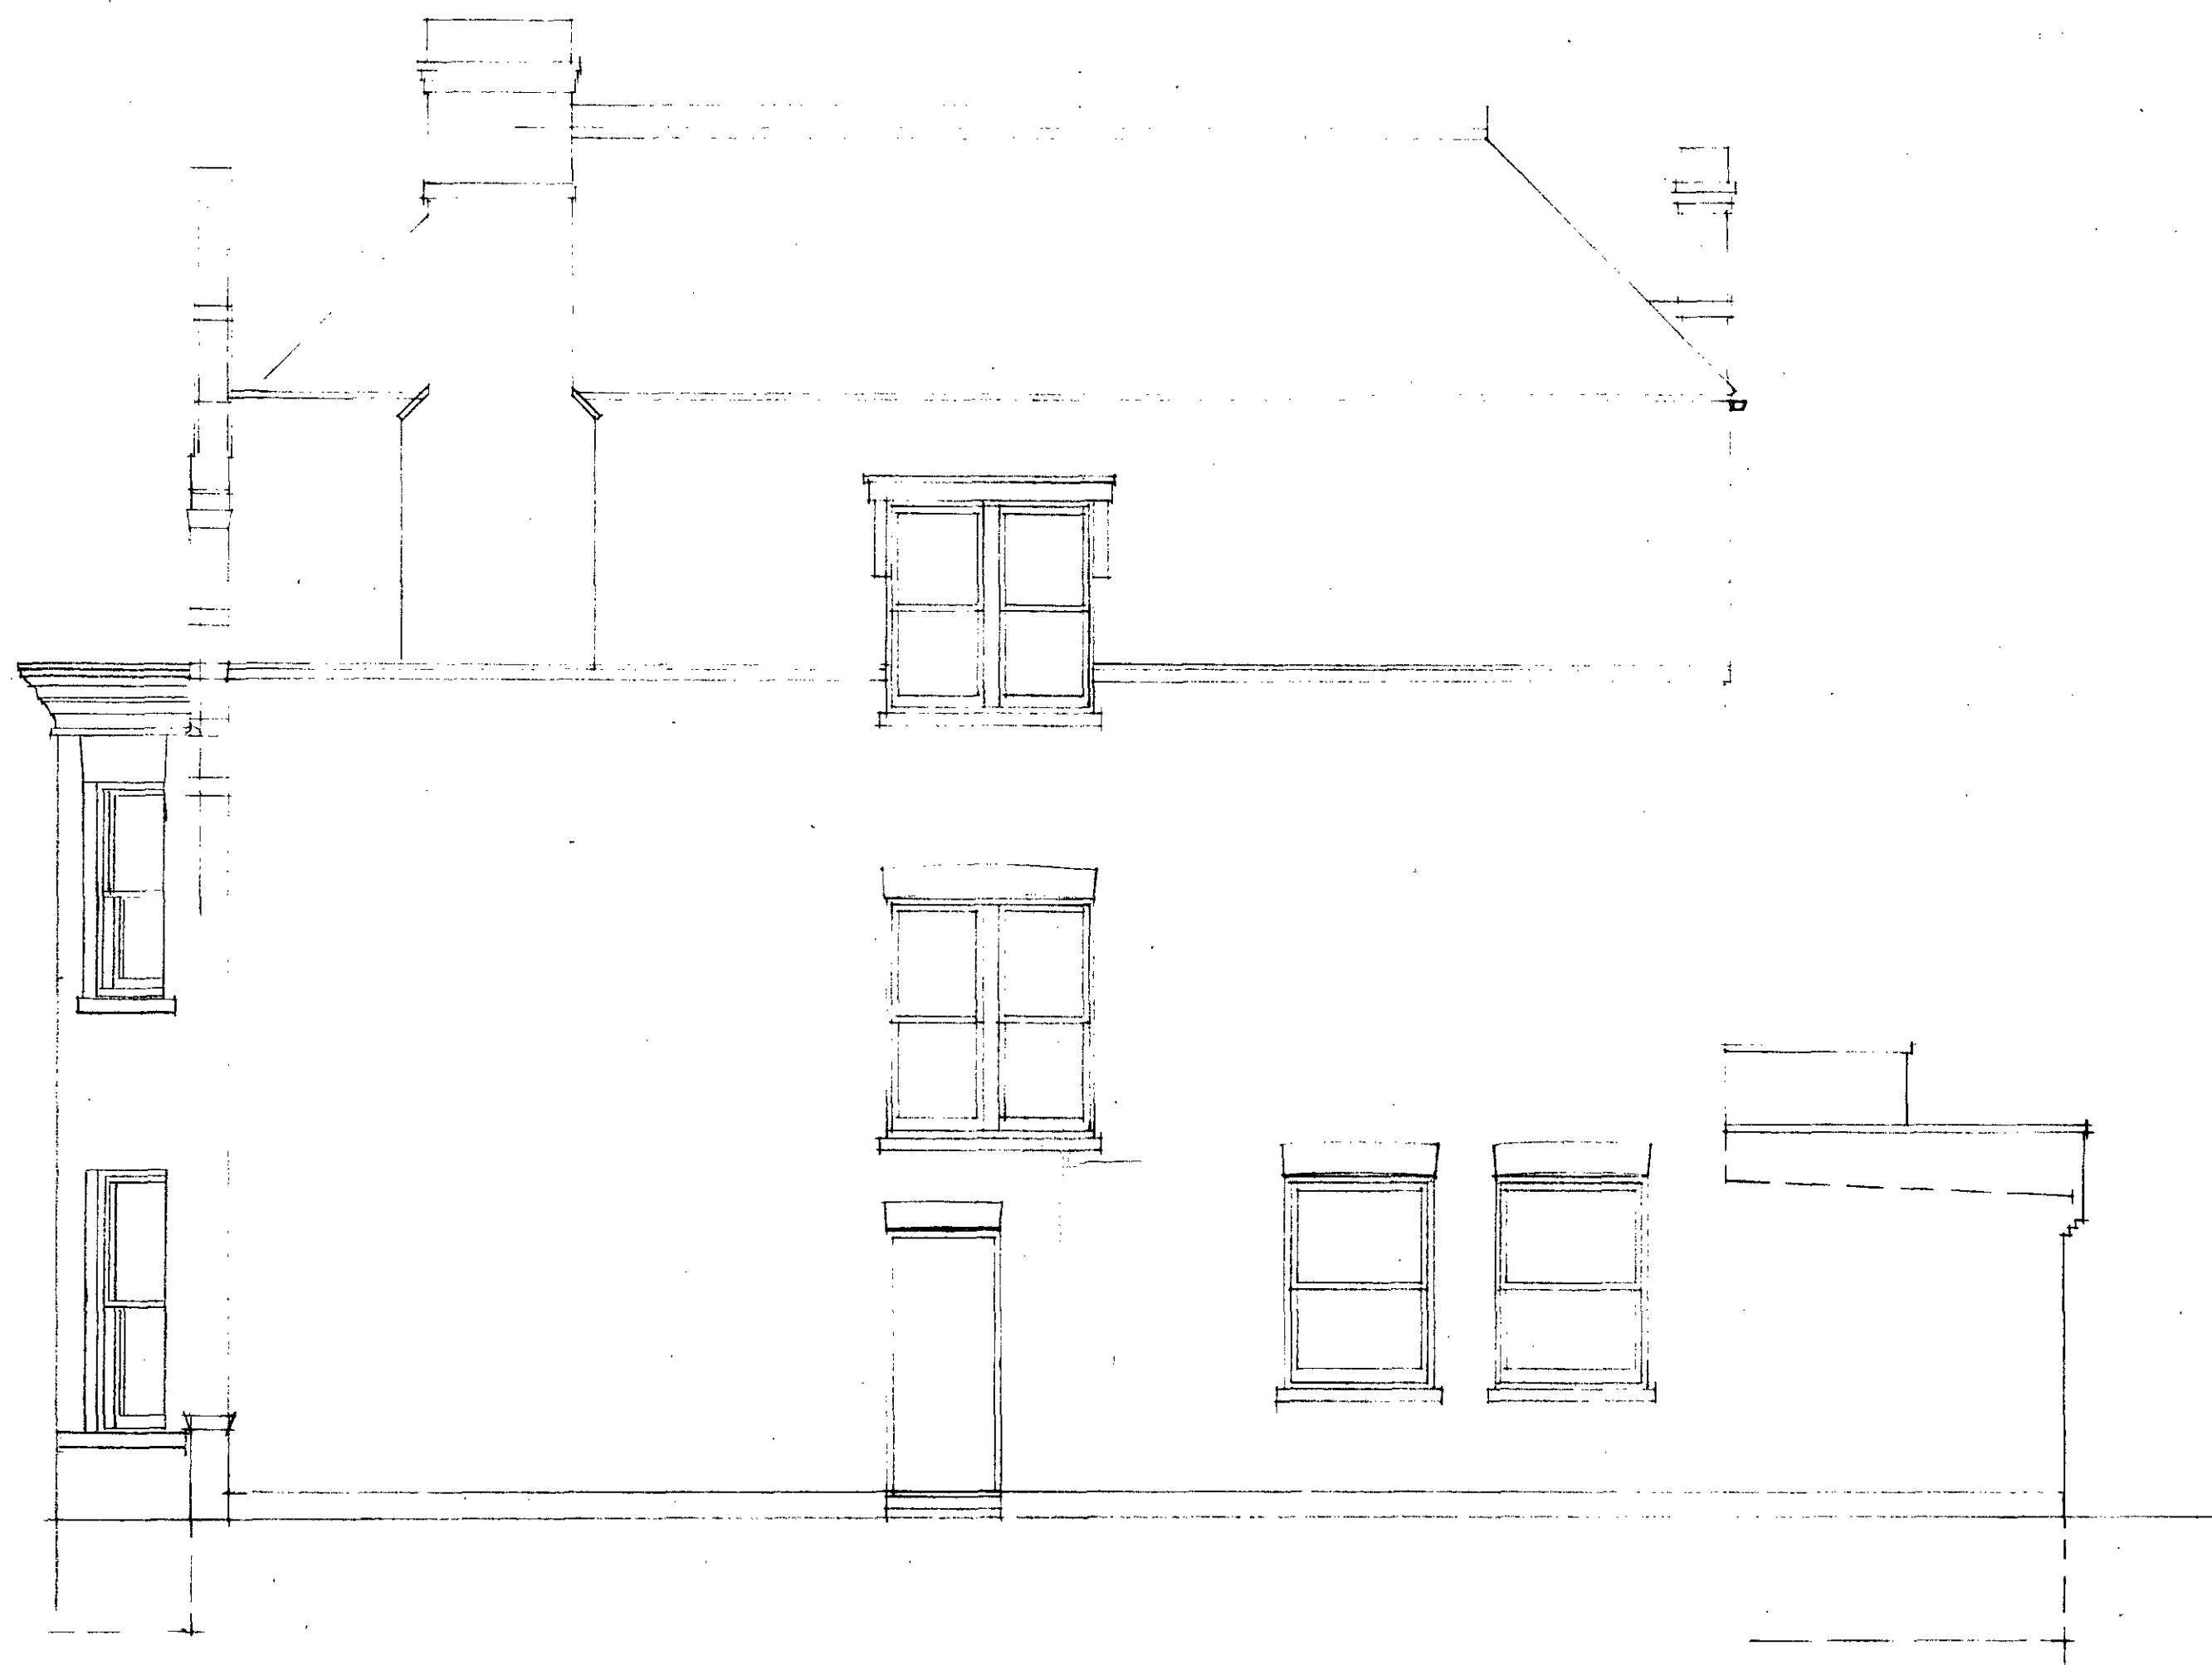

NORTH ELEVATION



SOUTH ELEVATION

CTP/FS/9/29/36964.

2 NEW Penthouses 7-9 Langland Gardens LONDON NW 3 Mr B Walcott	ROOF EXTENSIONS ELEVATIONS SKETCH PLANS
Tony Hucklesby RIBA Architect	