


## NOTES

© 1998

A GANTLY BA (Hons) (DIP) Arch R.L.B.A Architect

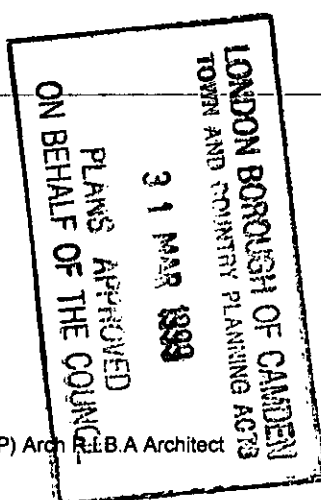

P9800897R2

9 MACKESON ROAD

PROPOSED SECTION AA


07PLREVB OCT 98

SCALE 1: 50

proofdormSR.SEC07BREV



8.15

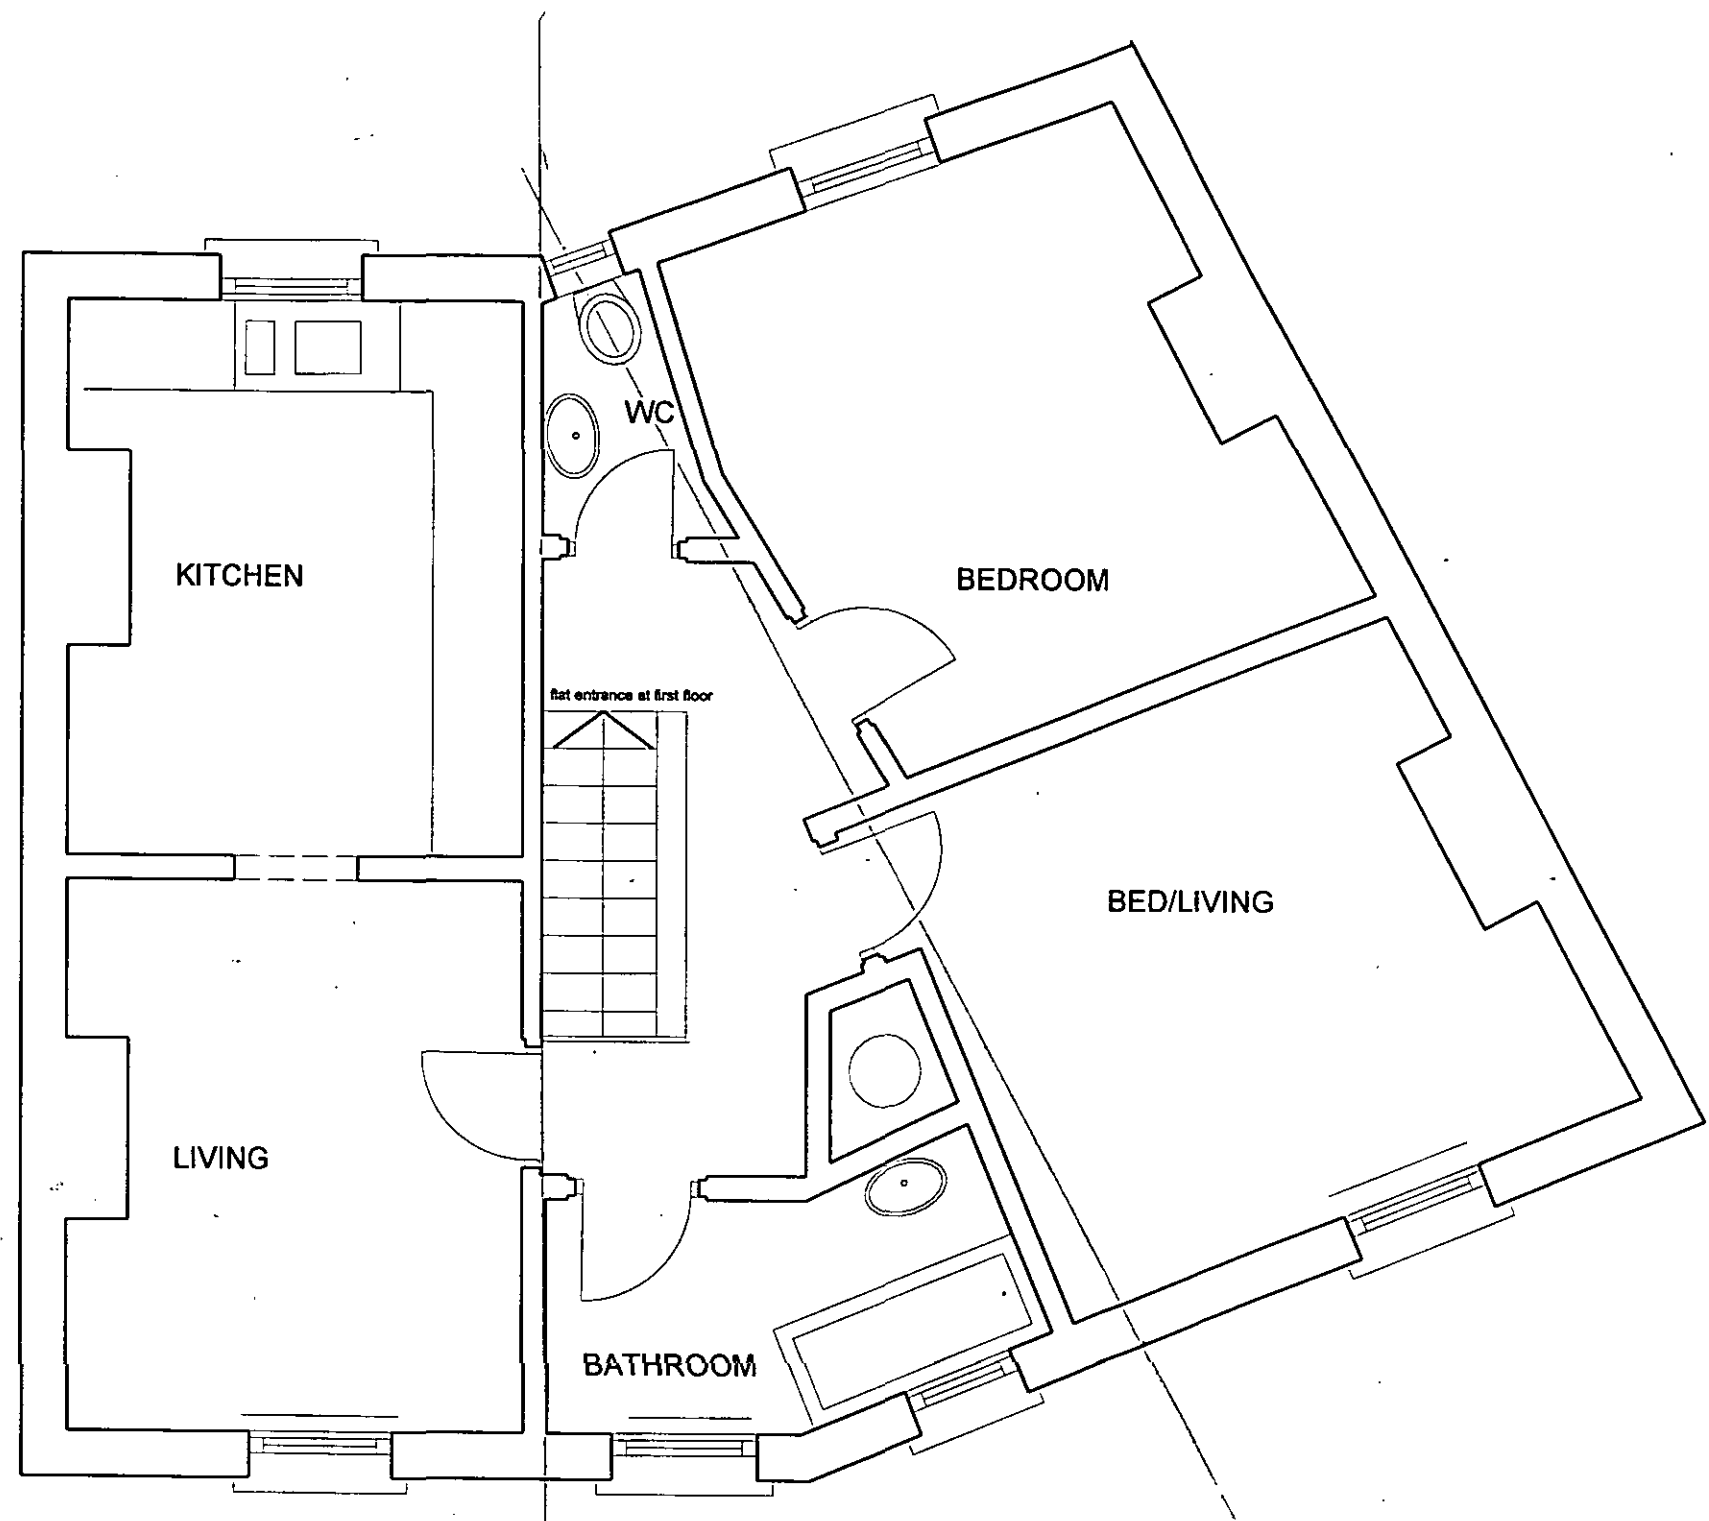


## NOTES

© 1998

A GANTLY BA (Hons) (DIP) Arch R.I.B.A Architect

Not for building purposes.  
Drawings not based on accurate survey information  
Subject to planning permission and Building Regulations approval  
Alternatively two dormer window scheme may be required by Planners

P9800897R1  
R2

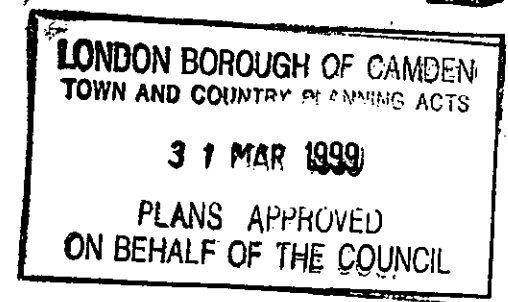

9 MACKESON ROAD

EXISTING  
SECOND FLOOR

PL02 SCALE 1: 50 october 98  
E2FL.PLNNEW



red brick facade

## NOTES

© 1998

A GANTLY BA (Hons) (DIP) Arch R.I.P.A. Architect

31 MAR 1999  
PLANS APPROVED  
ON BEHALF OF THE COUNCIL  
LONDON BOROUGH OF CAMDEN  
TOWN AND COUNTRY PLANNING ACTS

## 9 MACKESON ROAD

EXISTING FRONT ELEVATION  
WITH PROPOSED VELUX TYPE  
WINDOWS IN ROOF

03PL OCT 98  
EFELE,ELENEW

SCALE 1: 50

000897R1 R2



LONDON BOROUGH OF CAMDEN  
TOWN AND COUNTRY PLANNING ACTS  
31 MAR 1999  
PLANS APPROVED  
ON BEHALF OF THE COUNCIL

## NOTES

© 1998

A GANTLY BA (Hons) (DIP) Arch R.I.B.A Architect

Not for building purposes.  
Drawings not based on accurate survey information  
Subject to planning permission and Building Regulations approval  
Alternatively two dormer window scheme may be required by Planners


0897R1  
PE9800897/R2

9 MACKESON ROAD

EXISTING REAR ELEVATION

04PLREVA OCT 98  
PRREAR.ELE

SCALE 1: 50

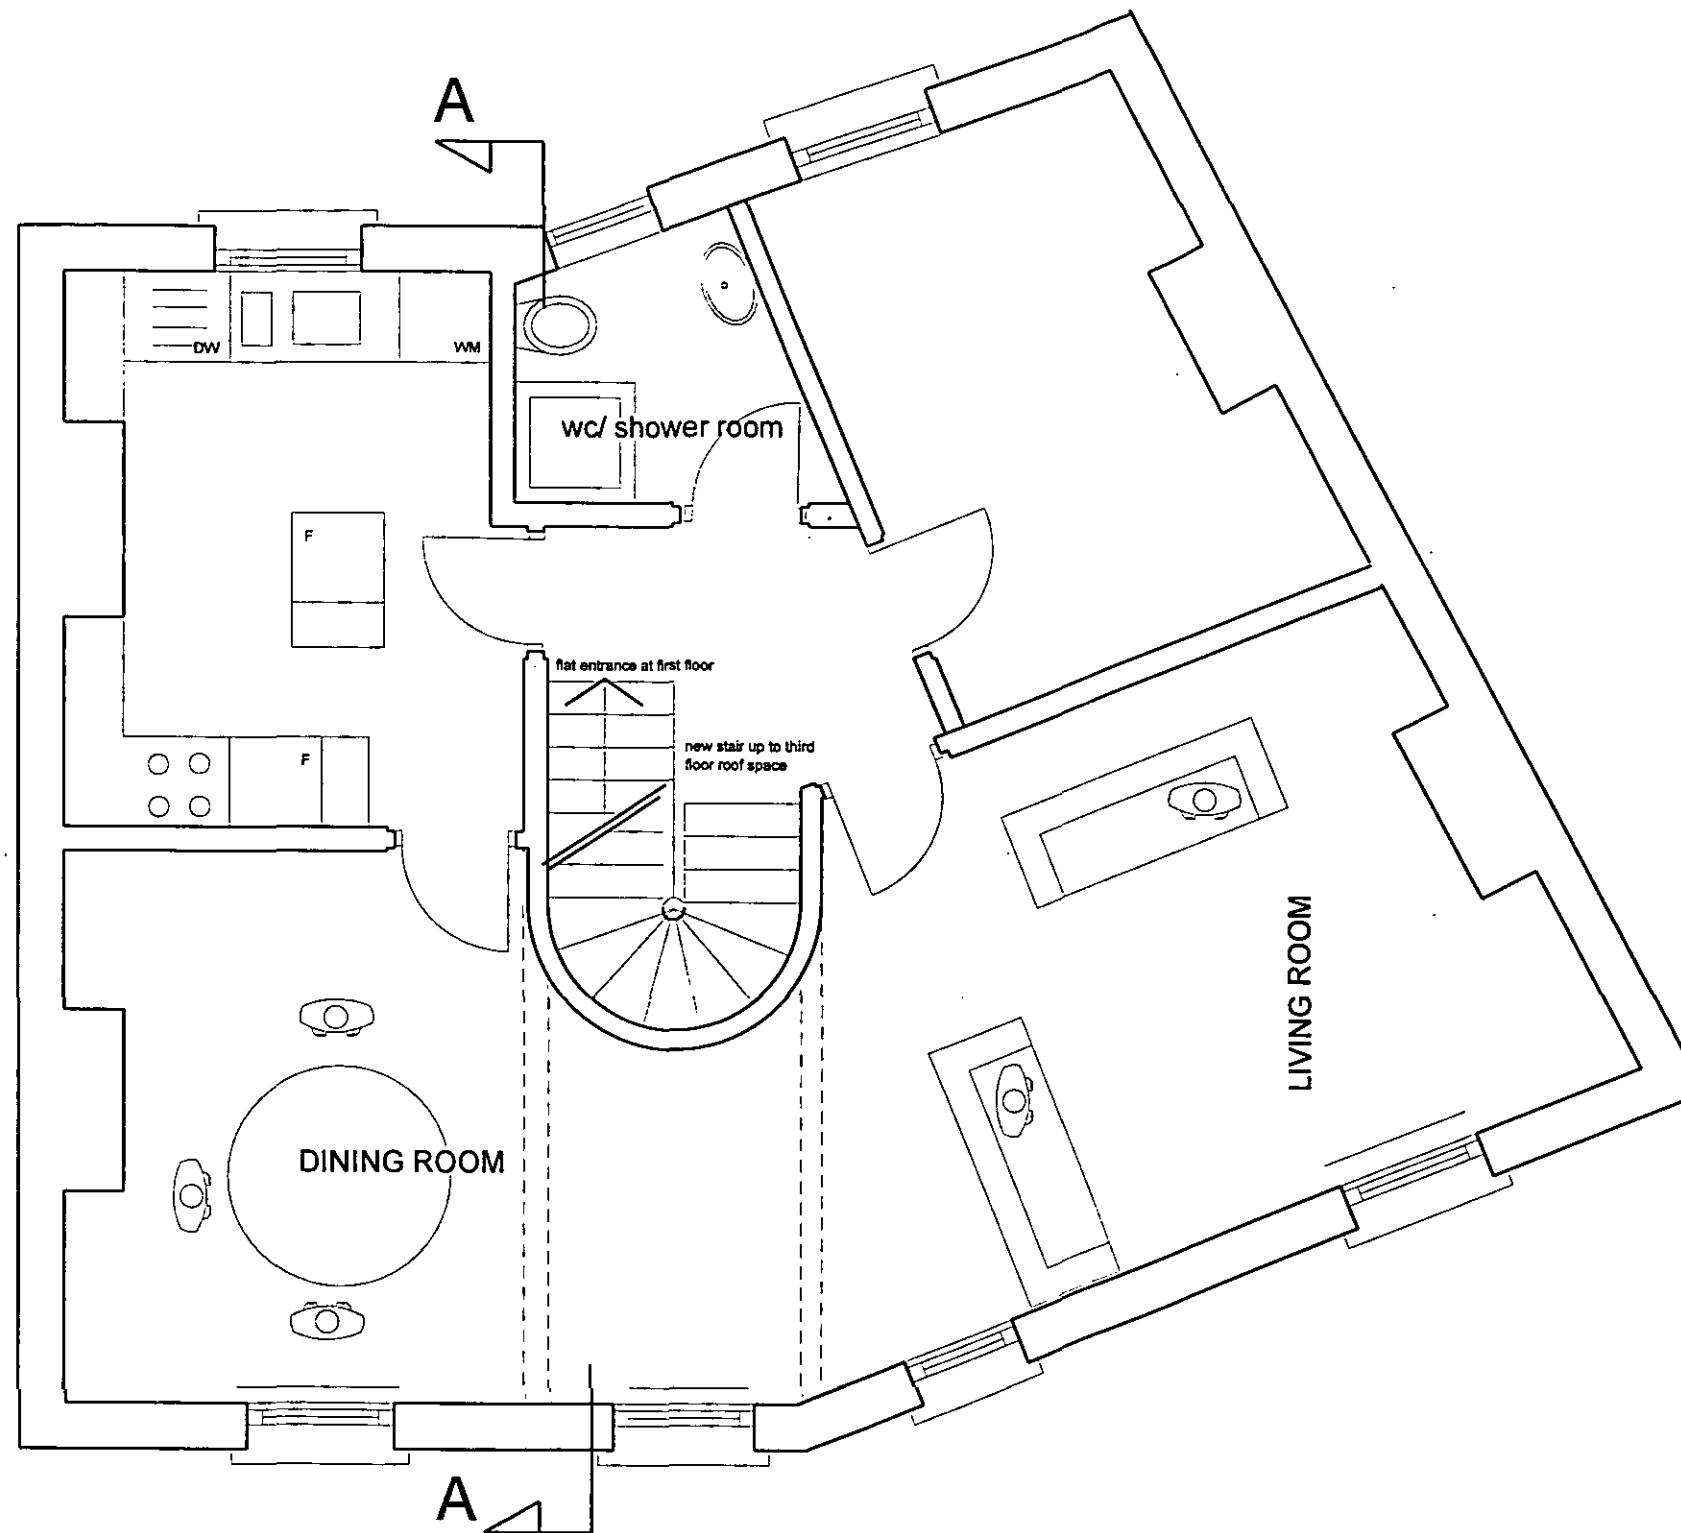

## NOTES

© 1998

A GANTLY BA (Hons) (DIP) Arch R.I.B.A Architect

P9800897R1 R2


LONDON BOROUGH OF CAMDEN  
TOWN AND COUNTRY PLANNING ACTS  
31 MAR 1999  
PLANS APPROVED  
ON BEHALF OF THE COUNCIL

9 MACKESON ROAD

PROPOSED  
SECOND FLOOR

05PLREVA SCALE 1: 50 october 98  
P2FLB.PLNNEW

P9800897R1 R2

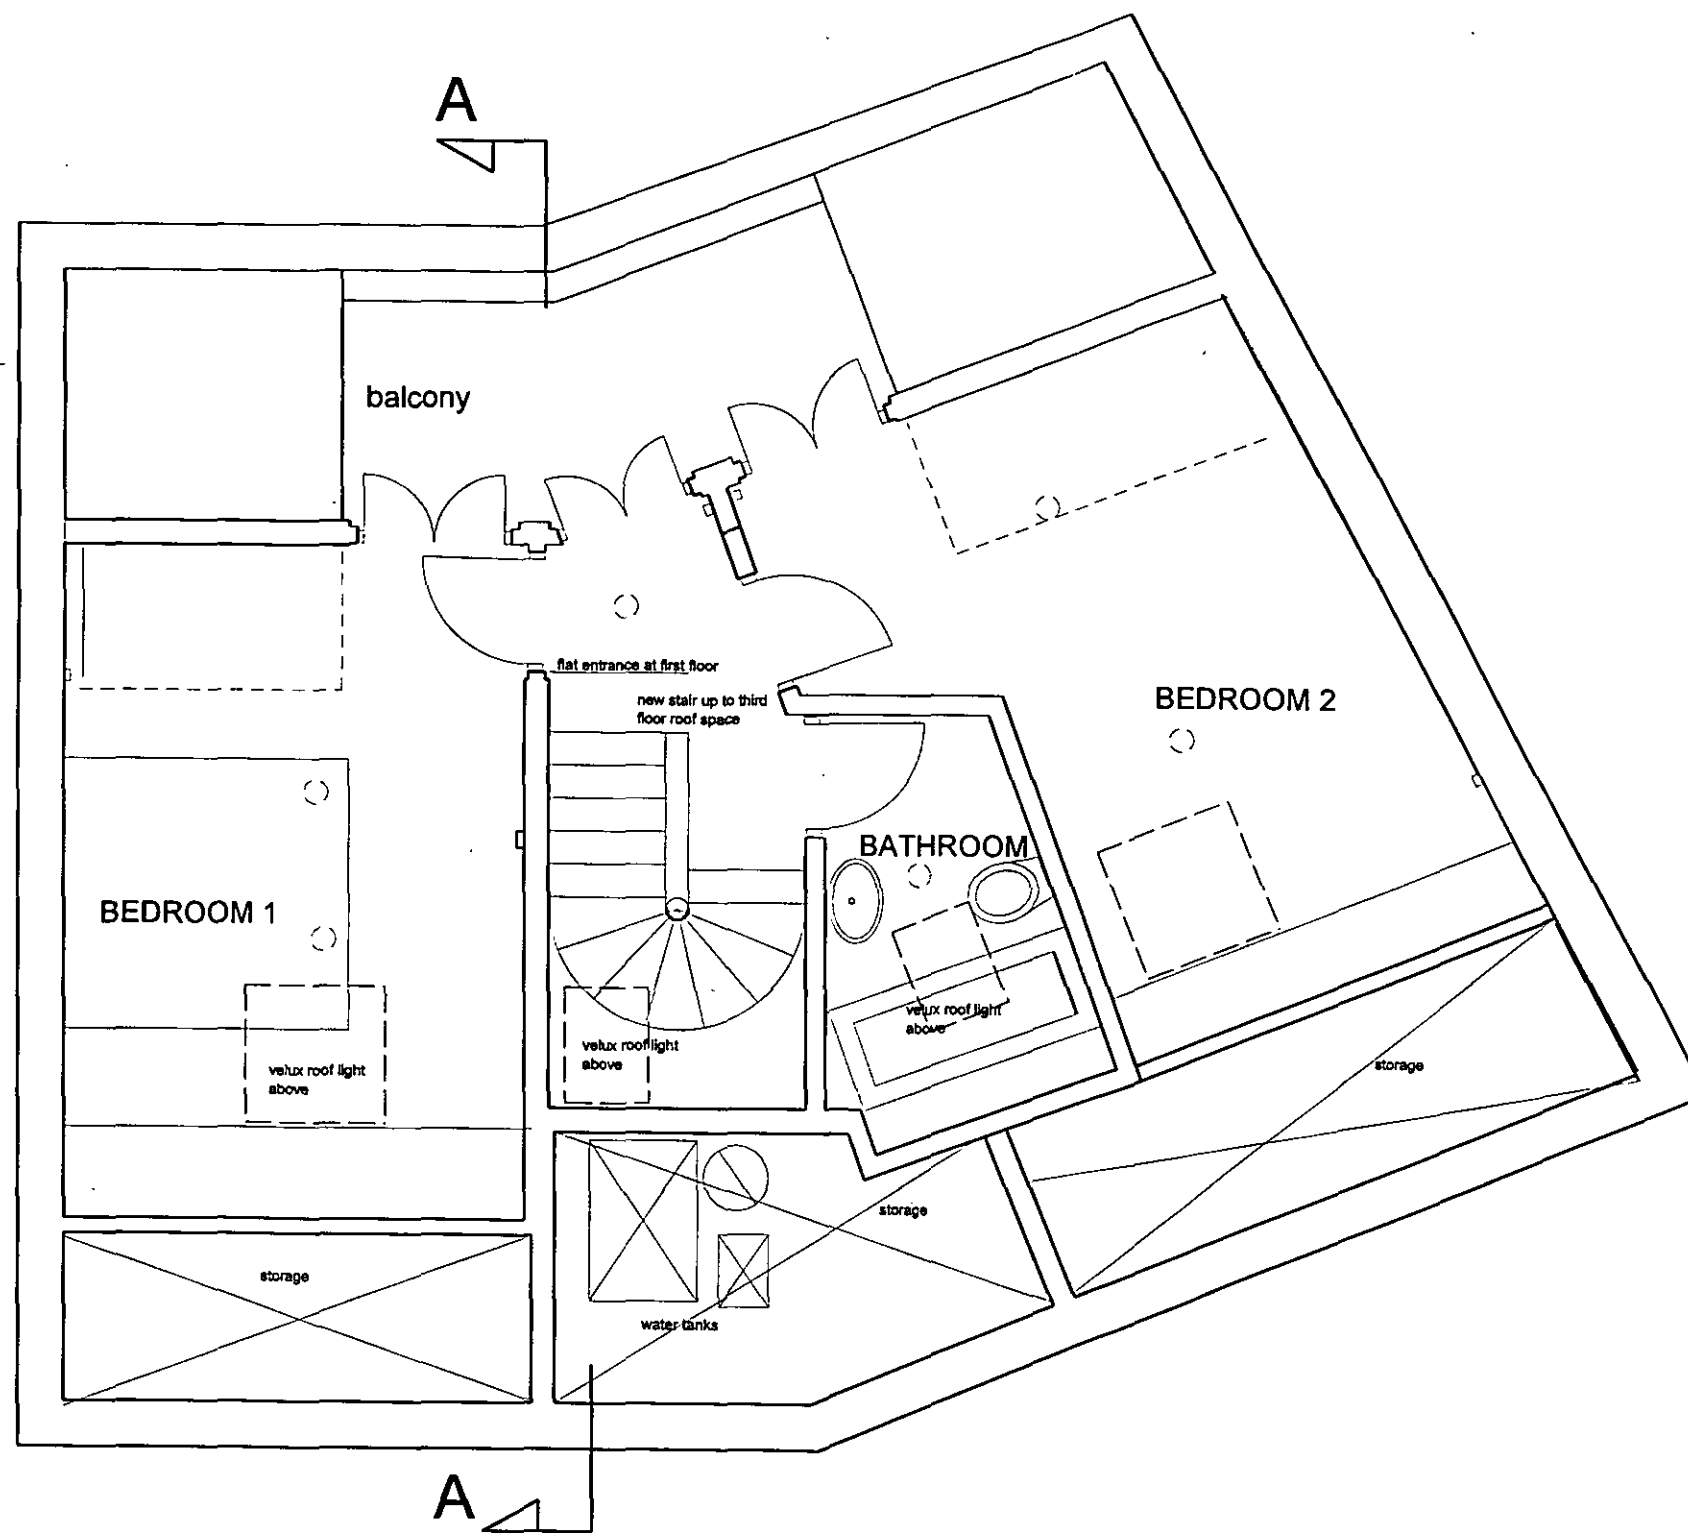

## NOTES

© 1998

A GANTLY BA (Hons) (DIP) Arch R.I.B.A Architect

LONDON BOROUGH OF CAMDEN  
TOWN AND COUNTRY PLANNING ACTS

31 MAR 1999

PLANS APPROVED  
ON BEHALF OF THE COUNCIL

9 MACKESON ROAD  
PROPOSED NEW  
THIRD FLOOR  
(IN EXISTING ROOF SPACE)

06PL SCALE 1:50 october 98  
P3FL.PLNNEW