


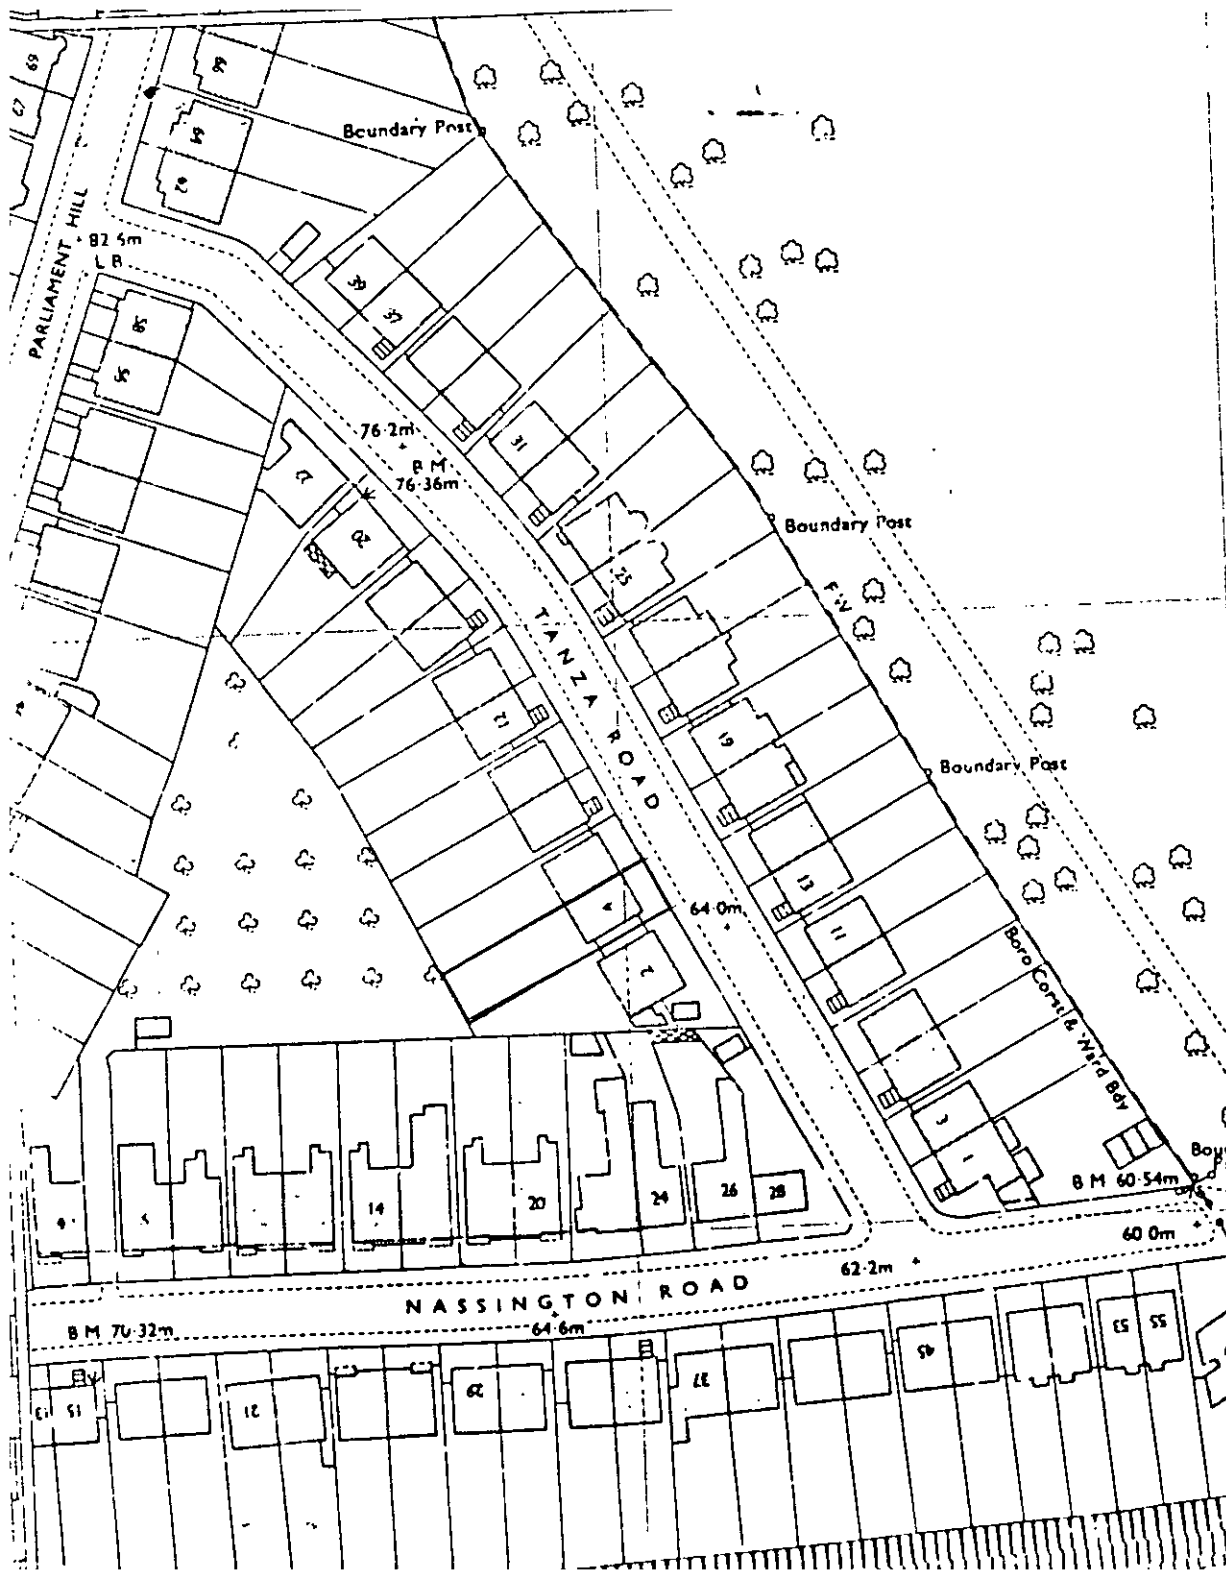

LONDON BOROUGH OF CAMDEN
TOWN AND COUNTRY PLANNING ACTS

17 APR 1984

PLANS ~~NOT APPROVED~~ APPROVED
ON BEHALF OF THE COUNCIL

WILLIAMS STUDIO
4, TANZA ROAD, HAMPSHIRE.
LONDON. NW3.

SITE PLAN 1:1250
Feb. 1984 51/6
Timothy Hodson - Architect
15, Walton Lane, Oxford.

Parliament Hill

CTP/E9/14/5/8400326.

