
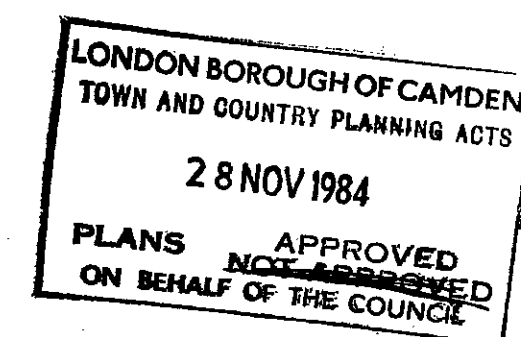
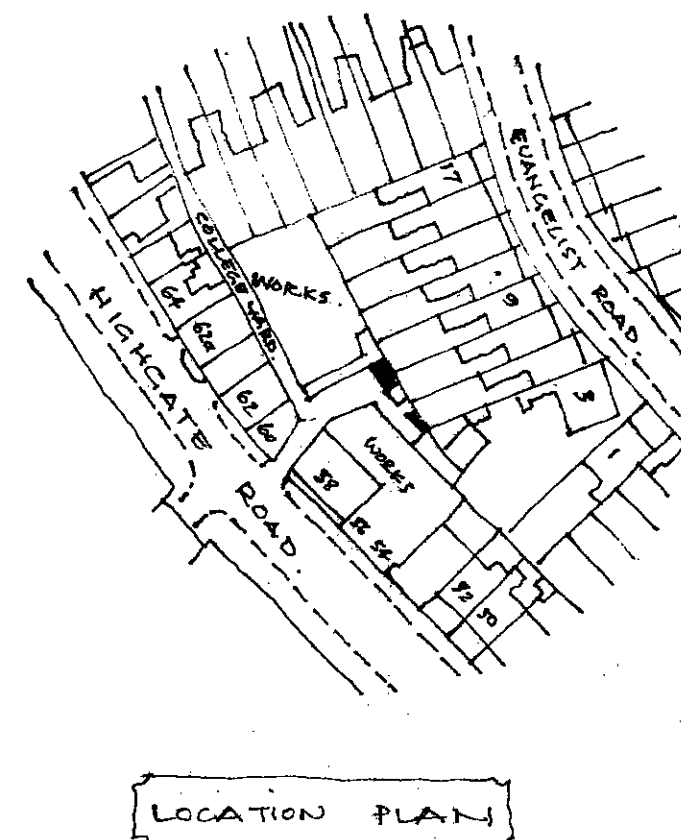
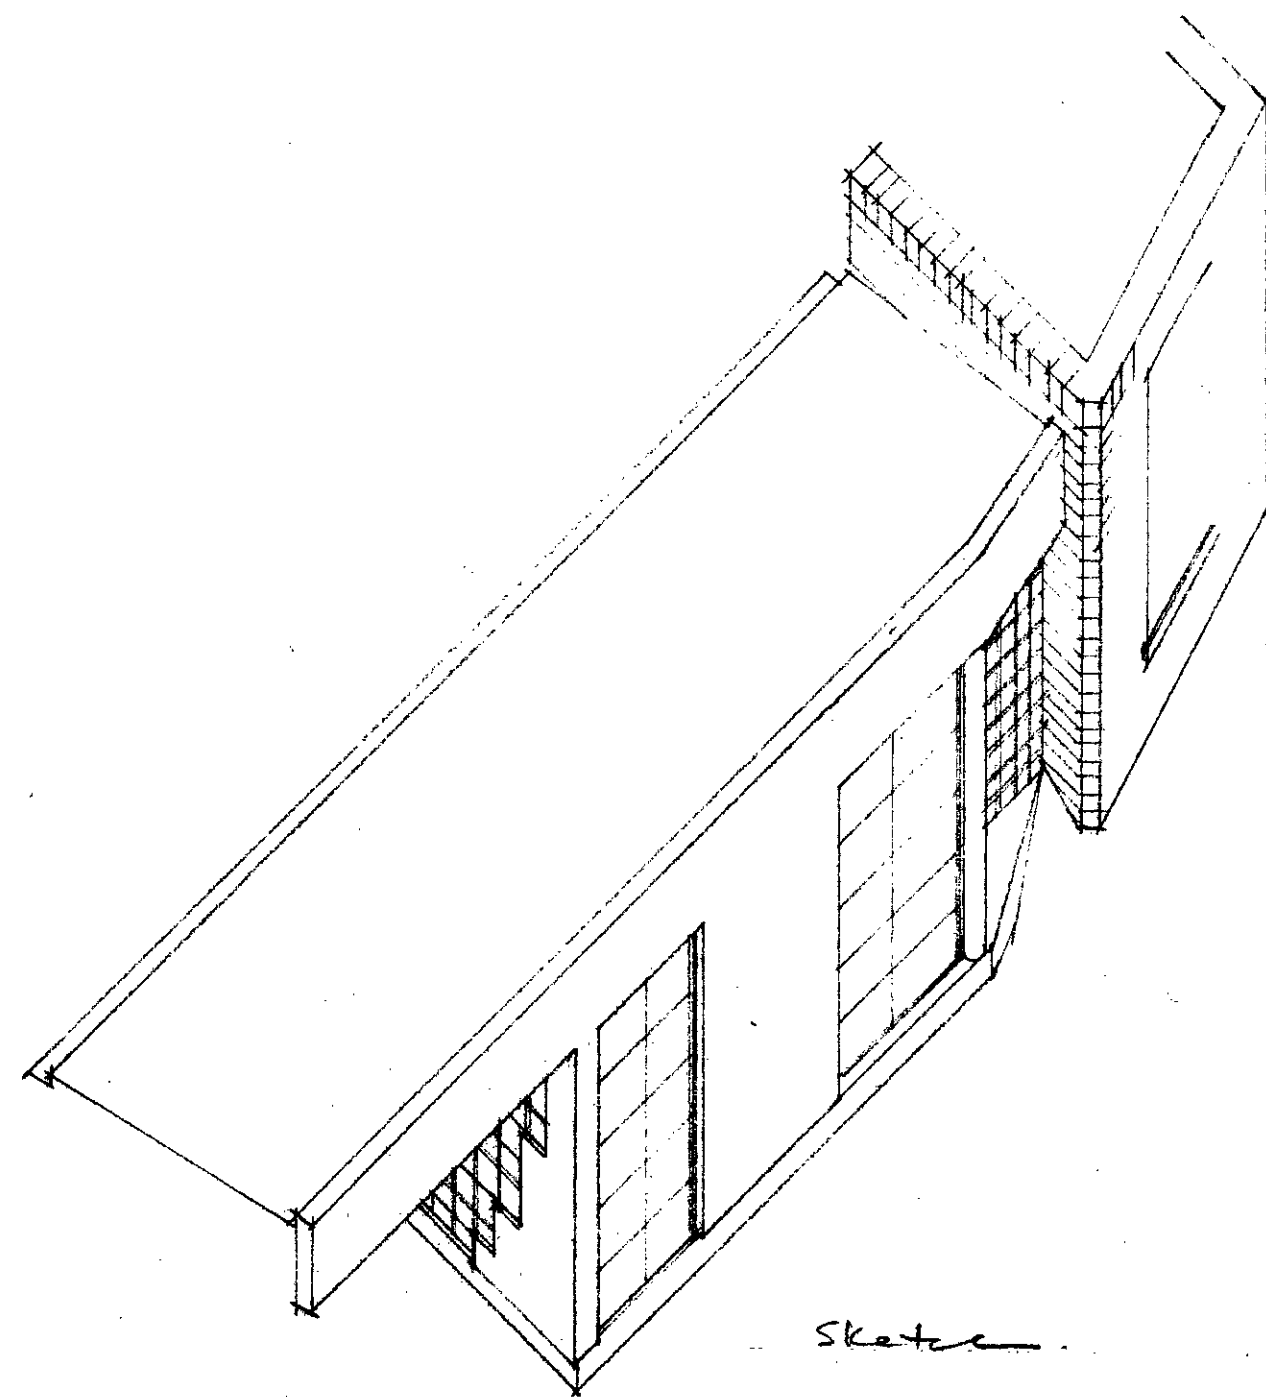
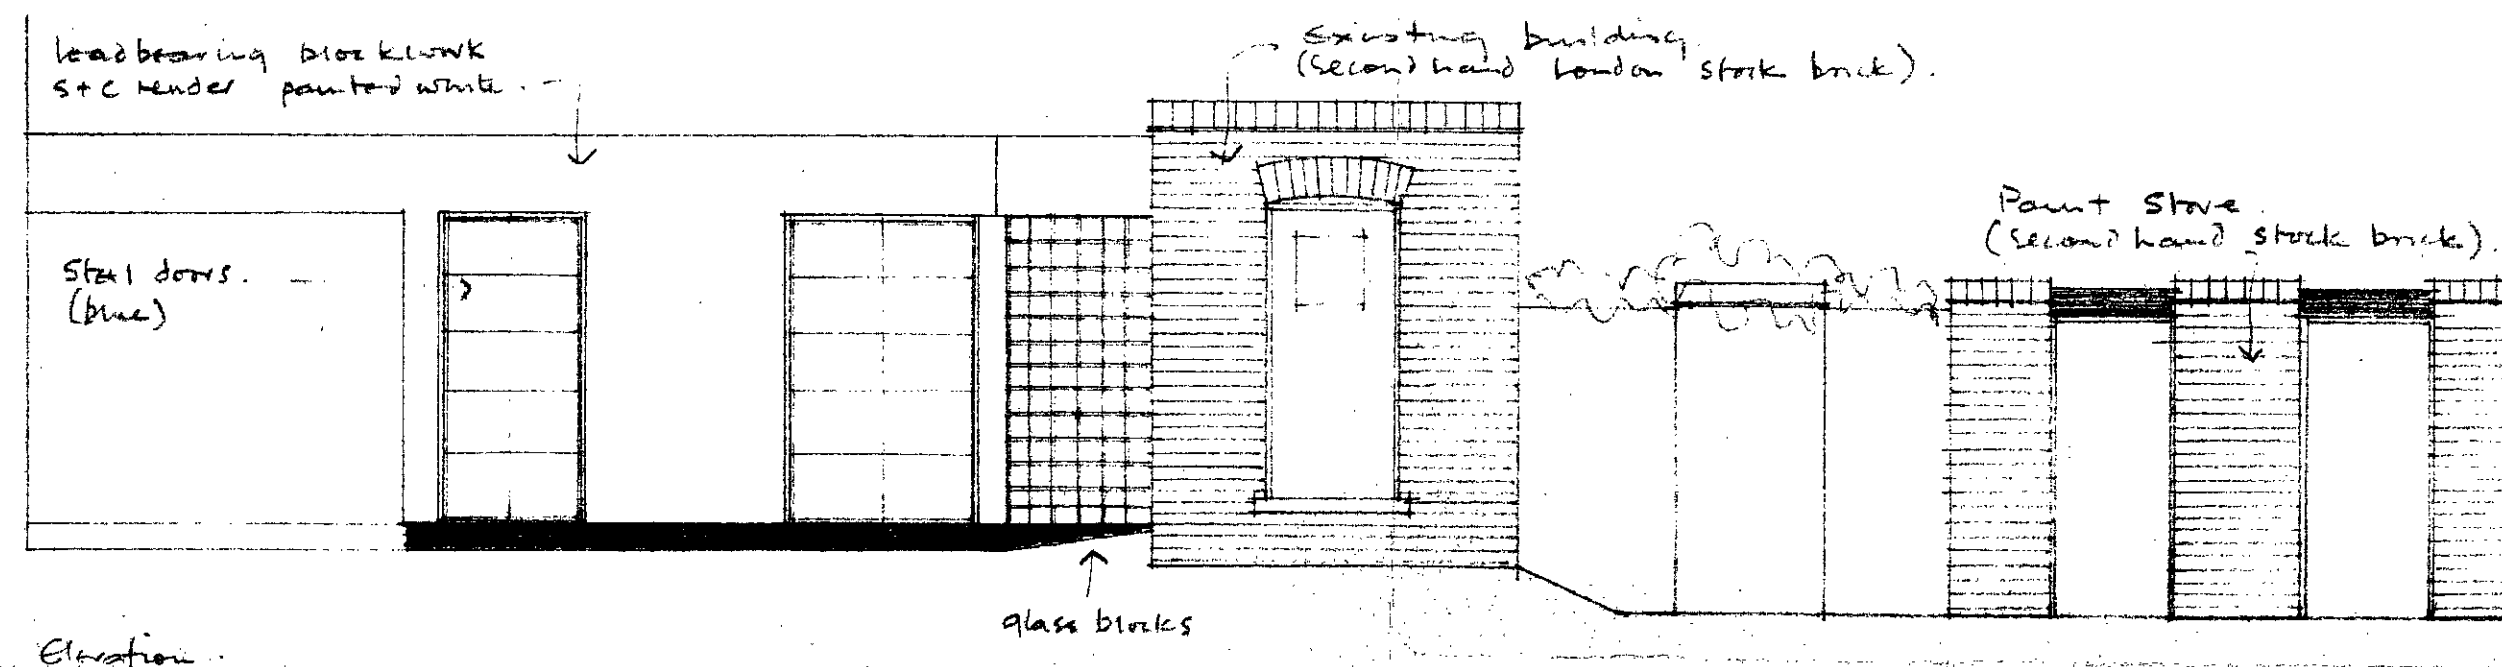


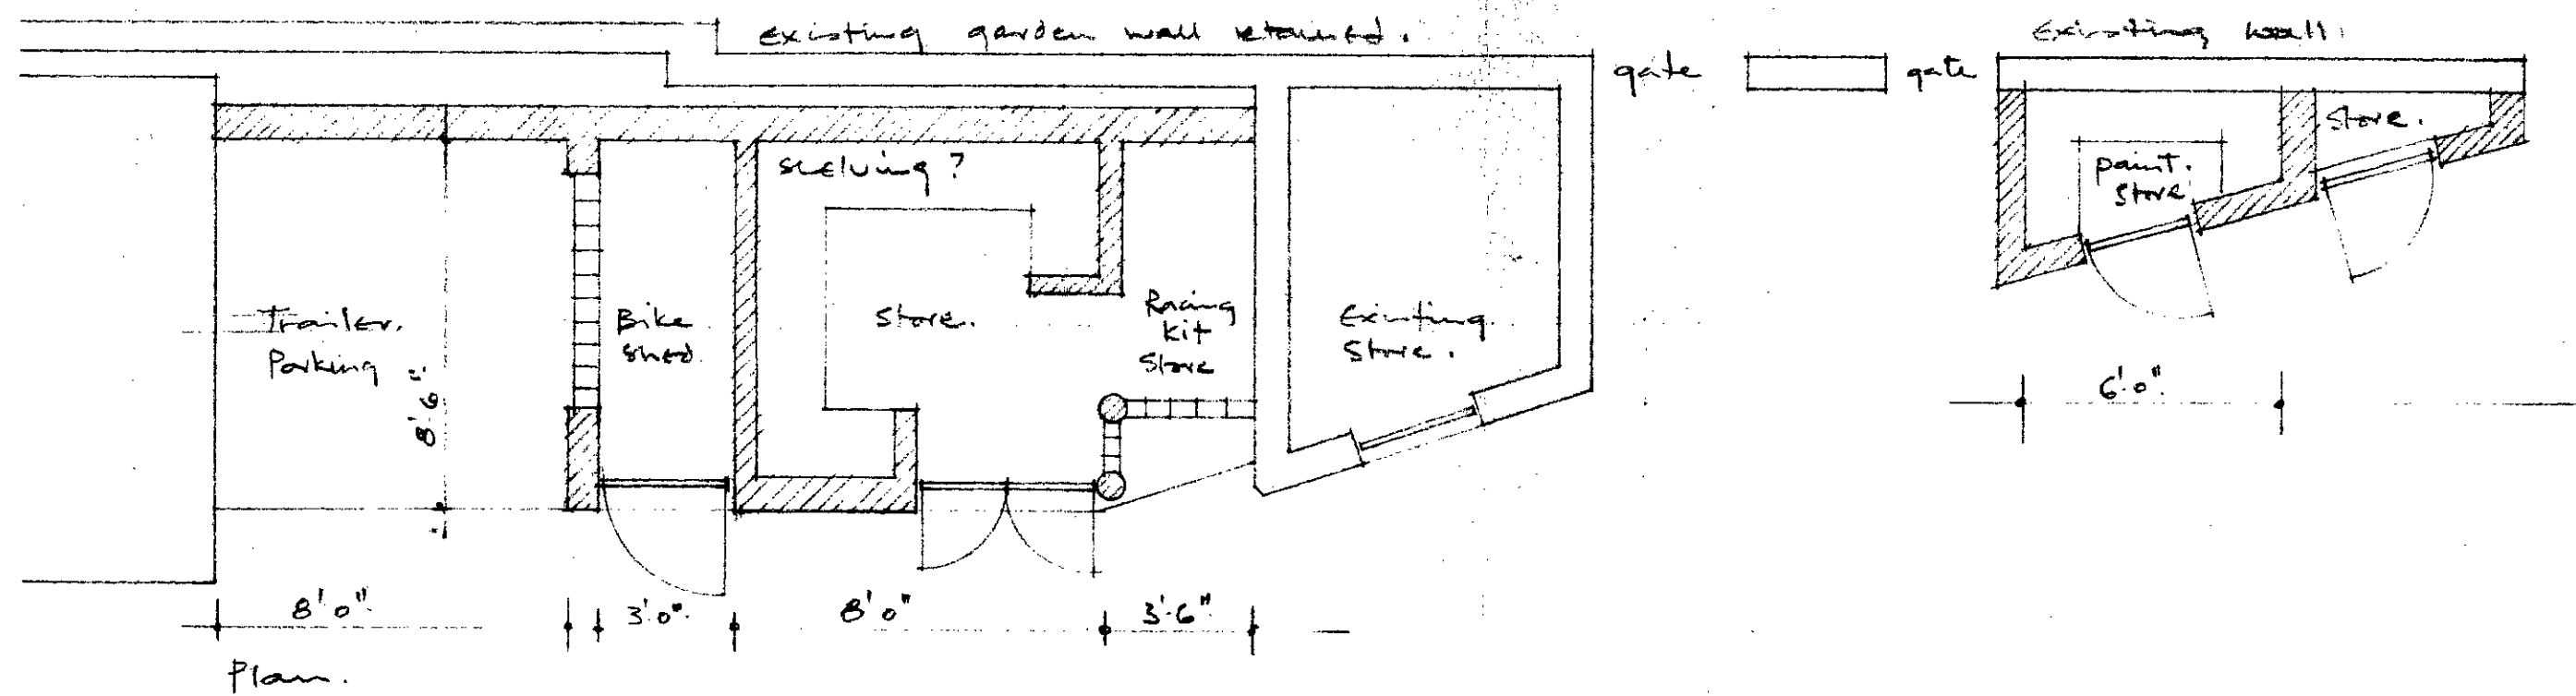

TP 8401677

BERGER & STONG, ARCHITECTS,
THE STUDIO, 10 GLOVE TERRACE,
HIGHGATE ROAD, LONDON N.W.5.
TEL. HOME 01-401 2283.

proposed external stove
1 College Yard. N.W.5.

DATE 28-11-84
SCALE 1/4" = 1'0"
DRG. NO. 70/01