



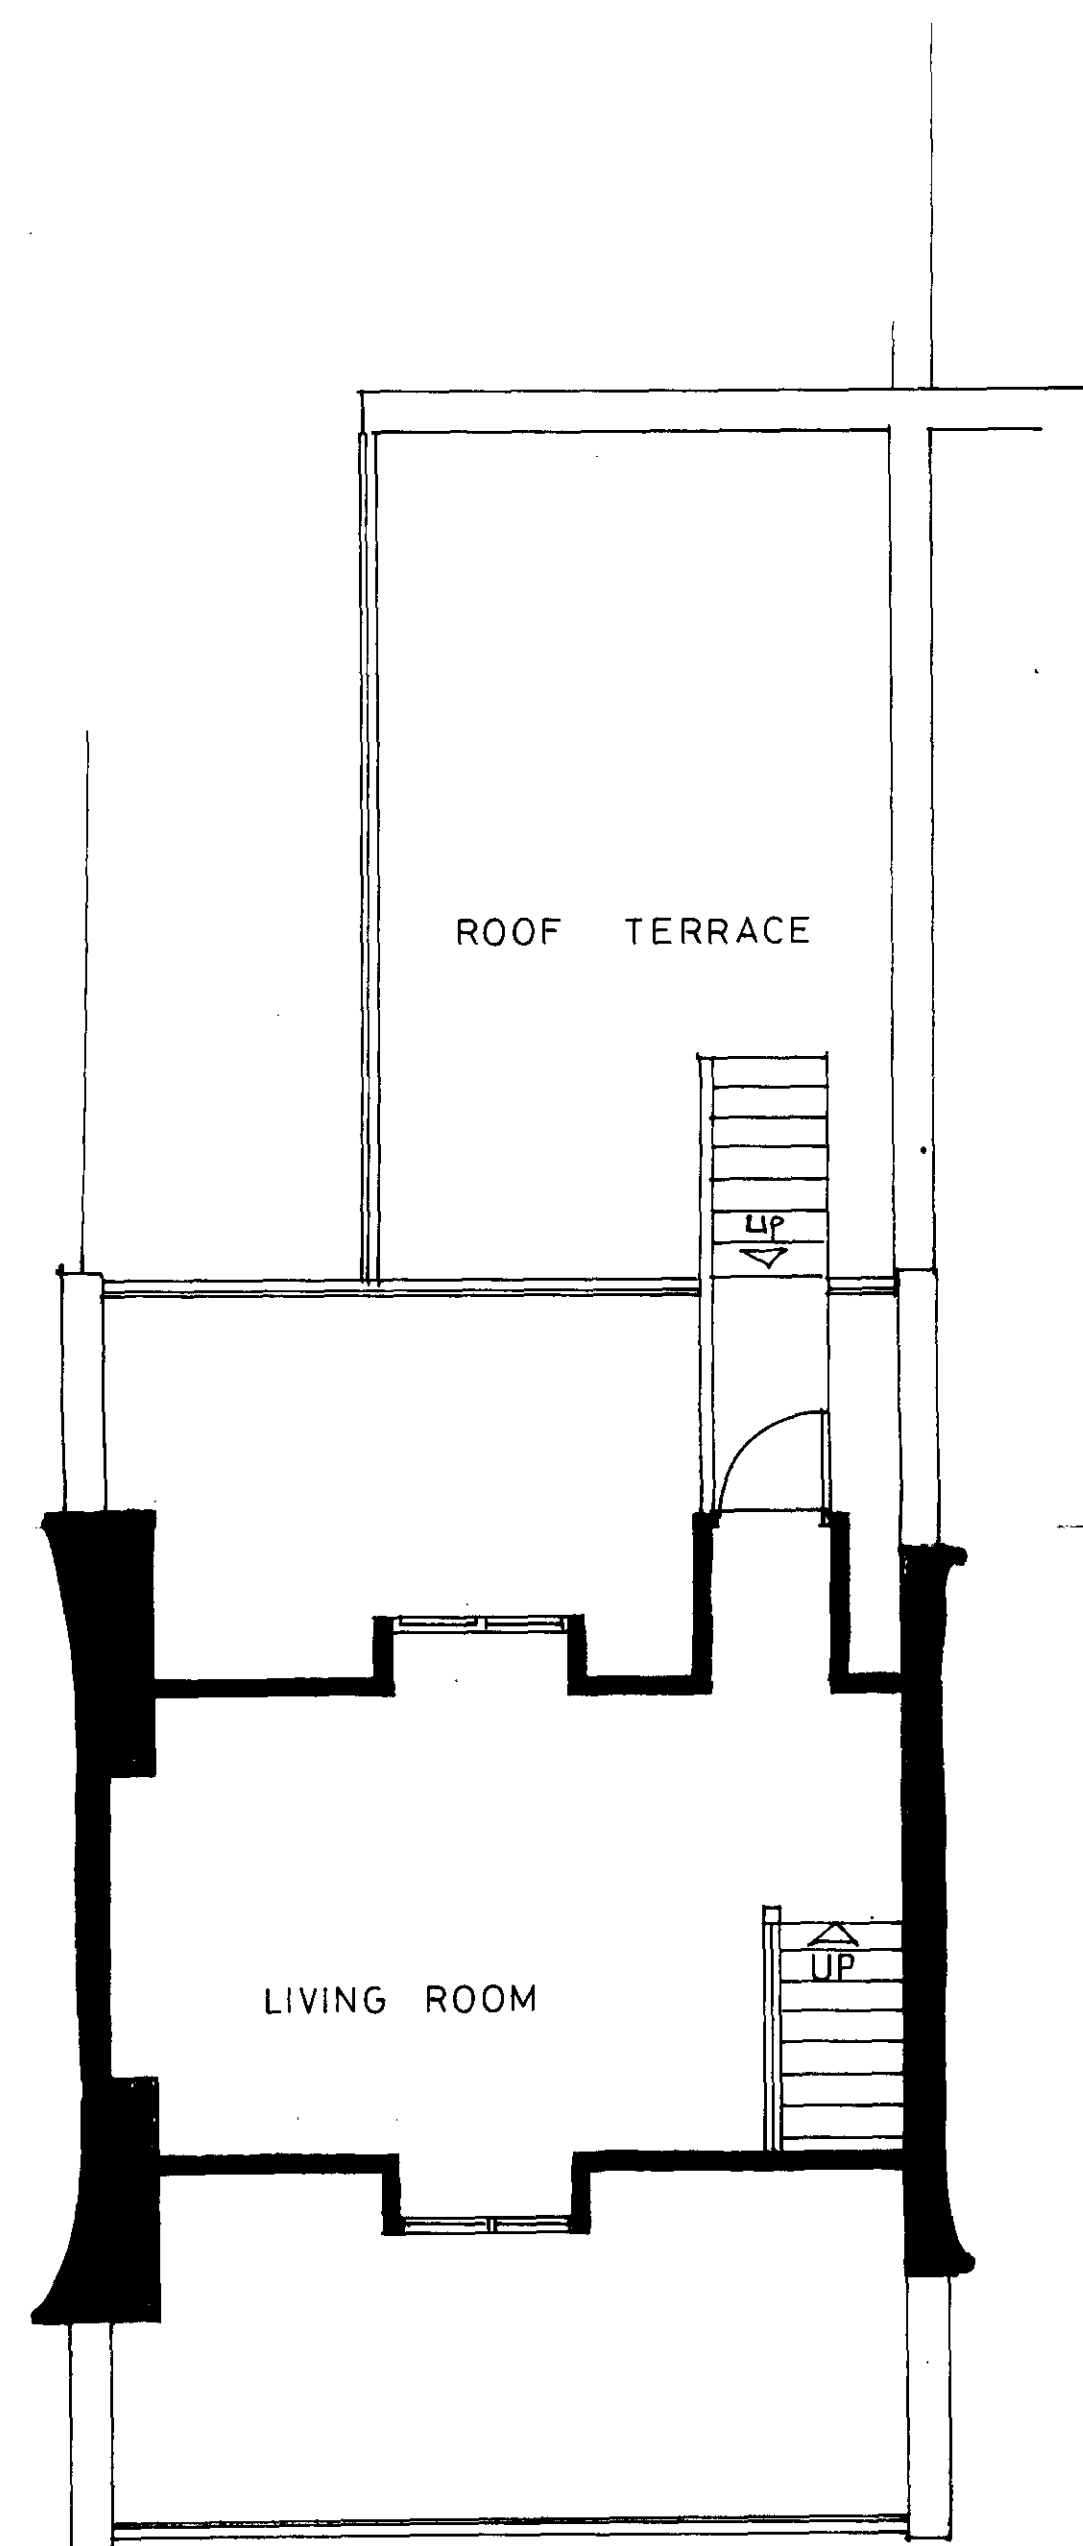

THIRD FLOOR




STREET ELEVATION

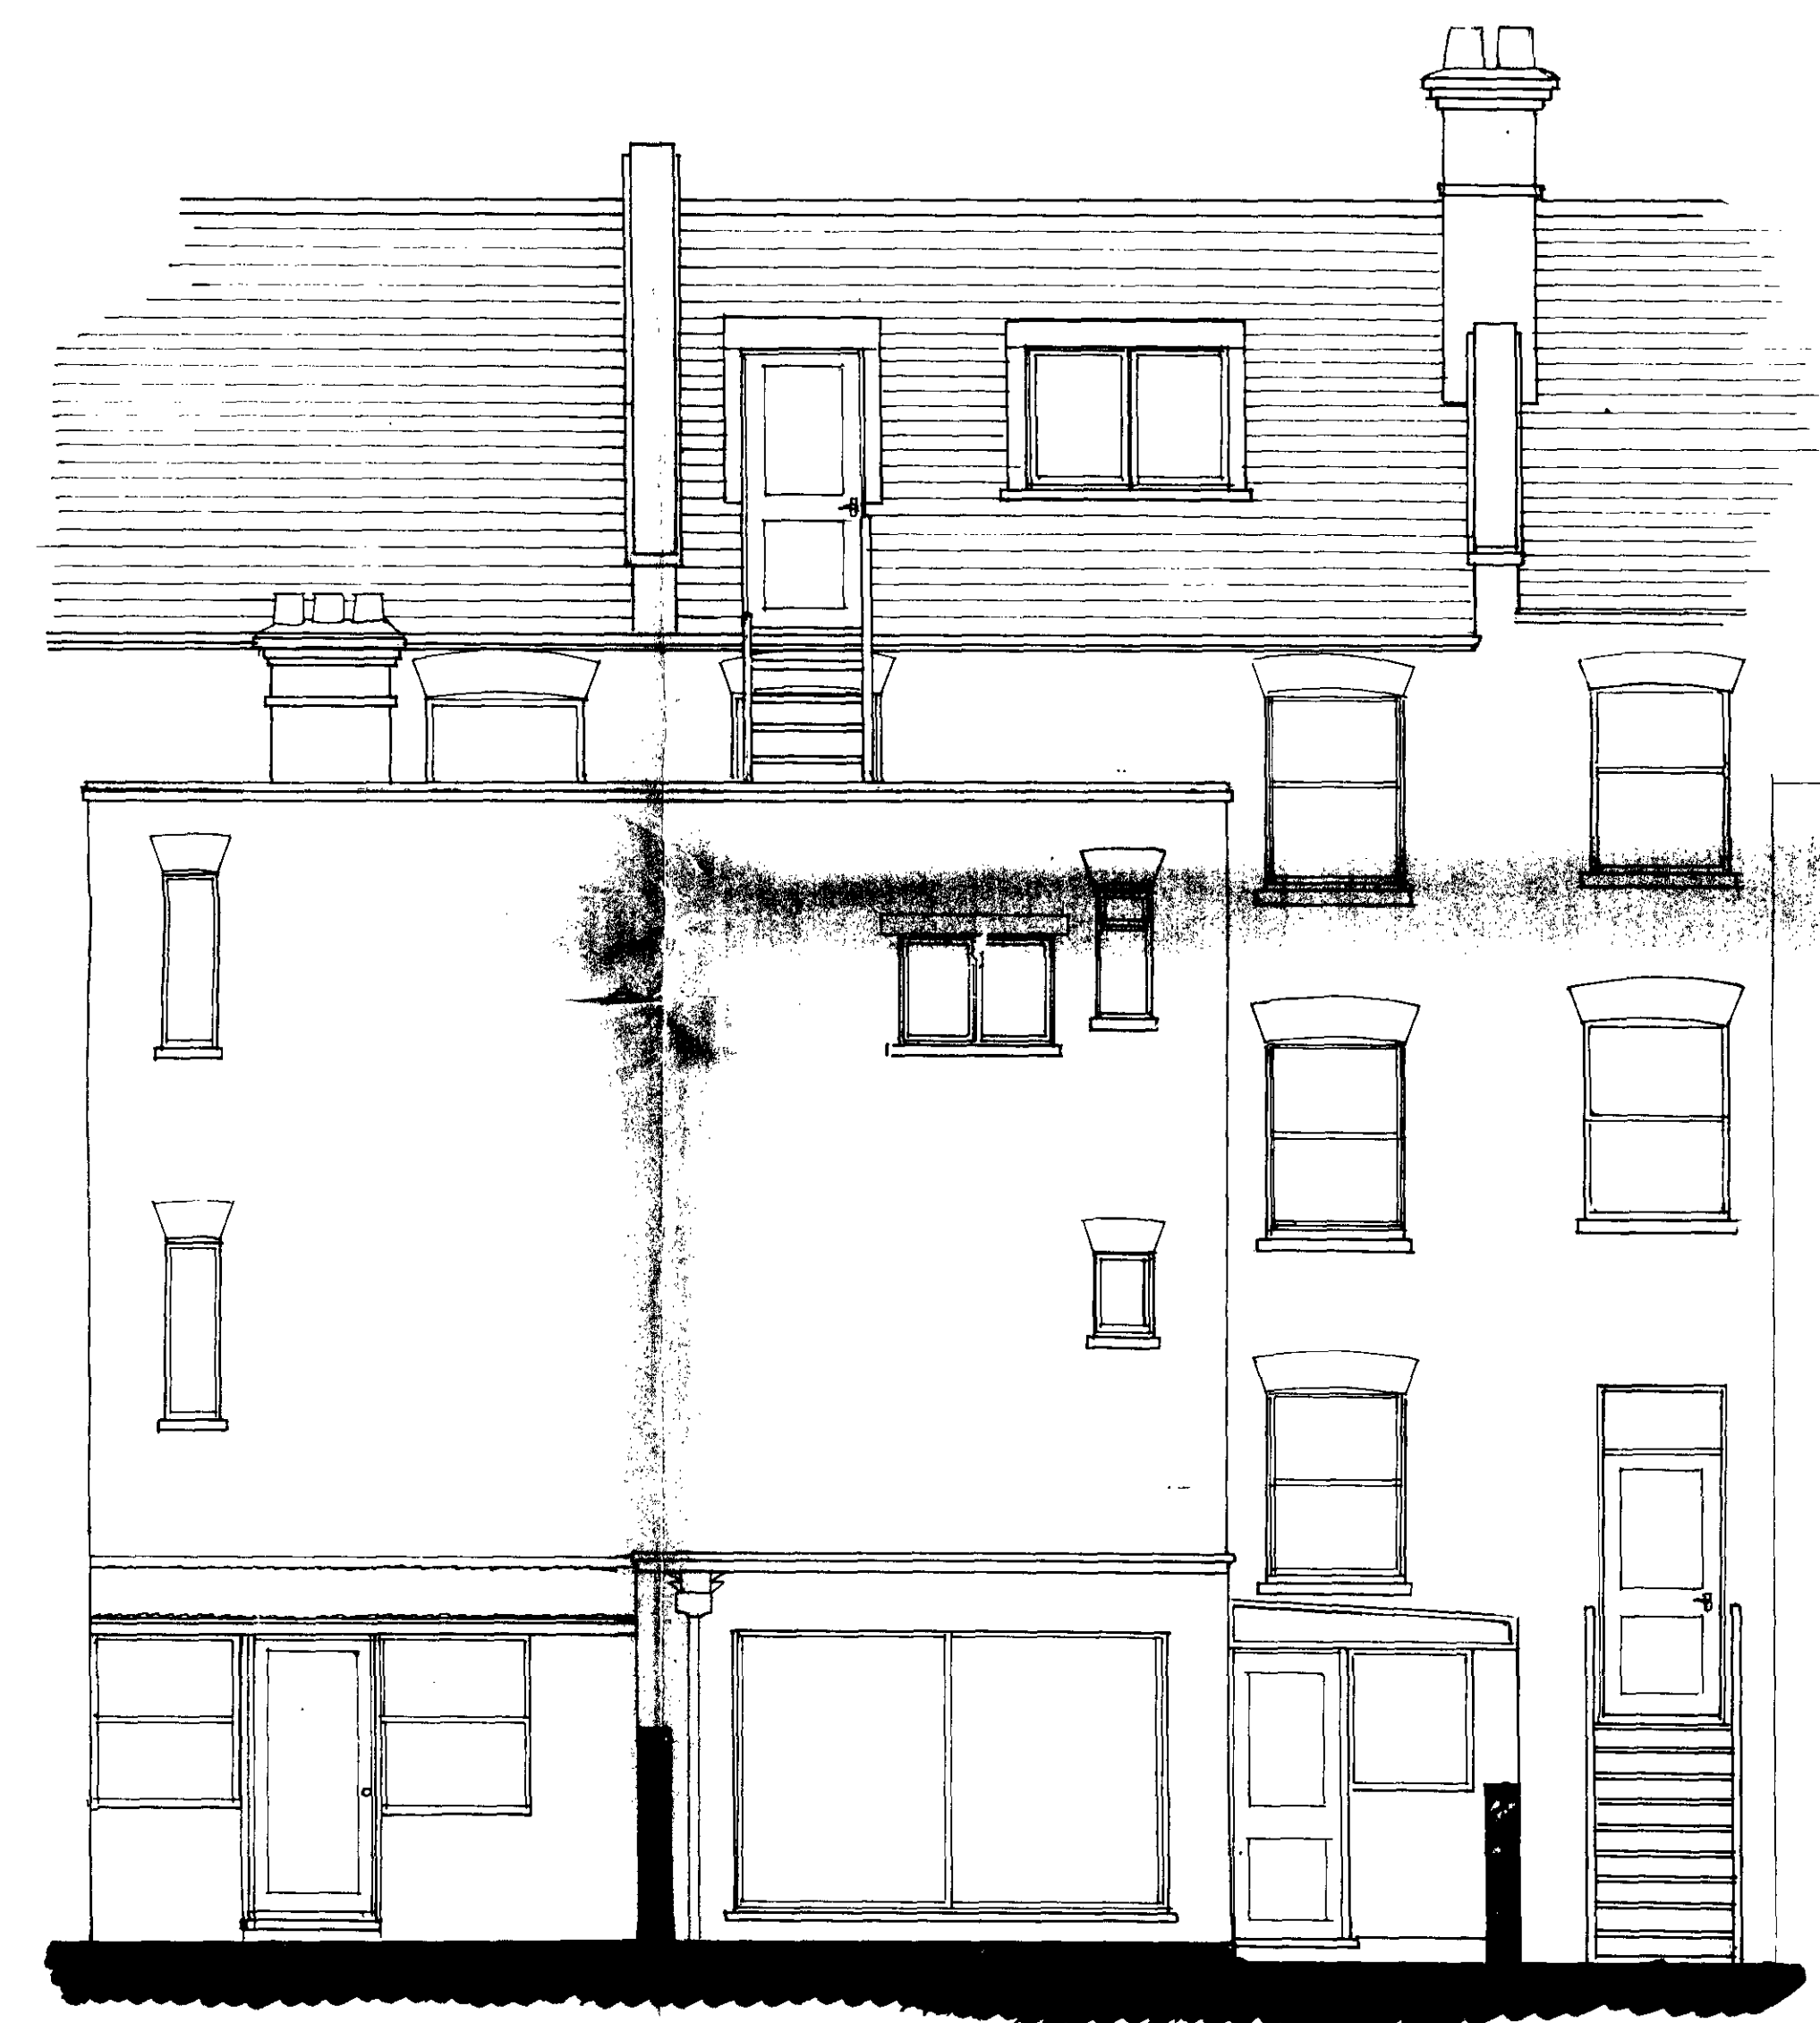


GARDEN ELEVATION

LONDON BOROUGH OF CAMDEN
TOWN AND COUNTRY PLANNING ACTS
11 MAR 1987
PLANS ~~NOT APPROVED~~ APPROVED
ON BEHALF OF THE COUNCIL


TP 8602343

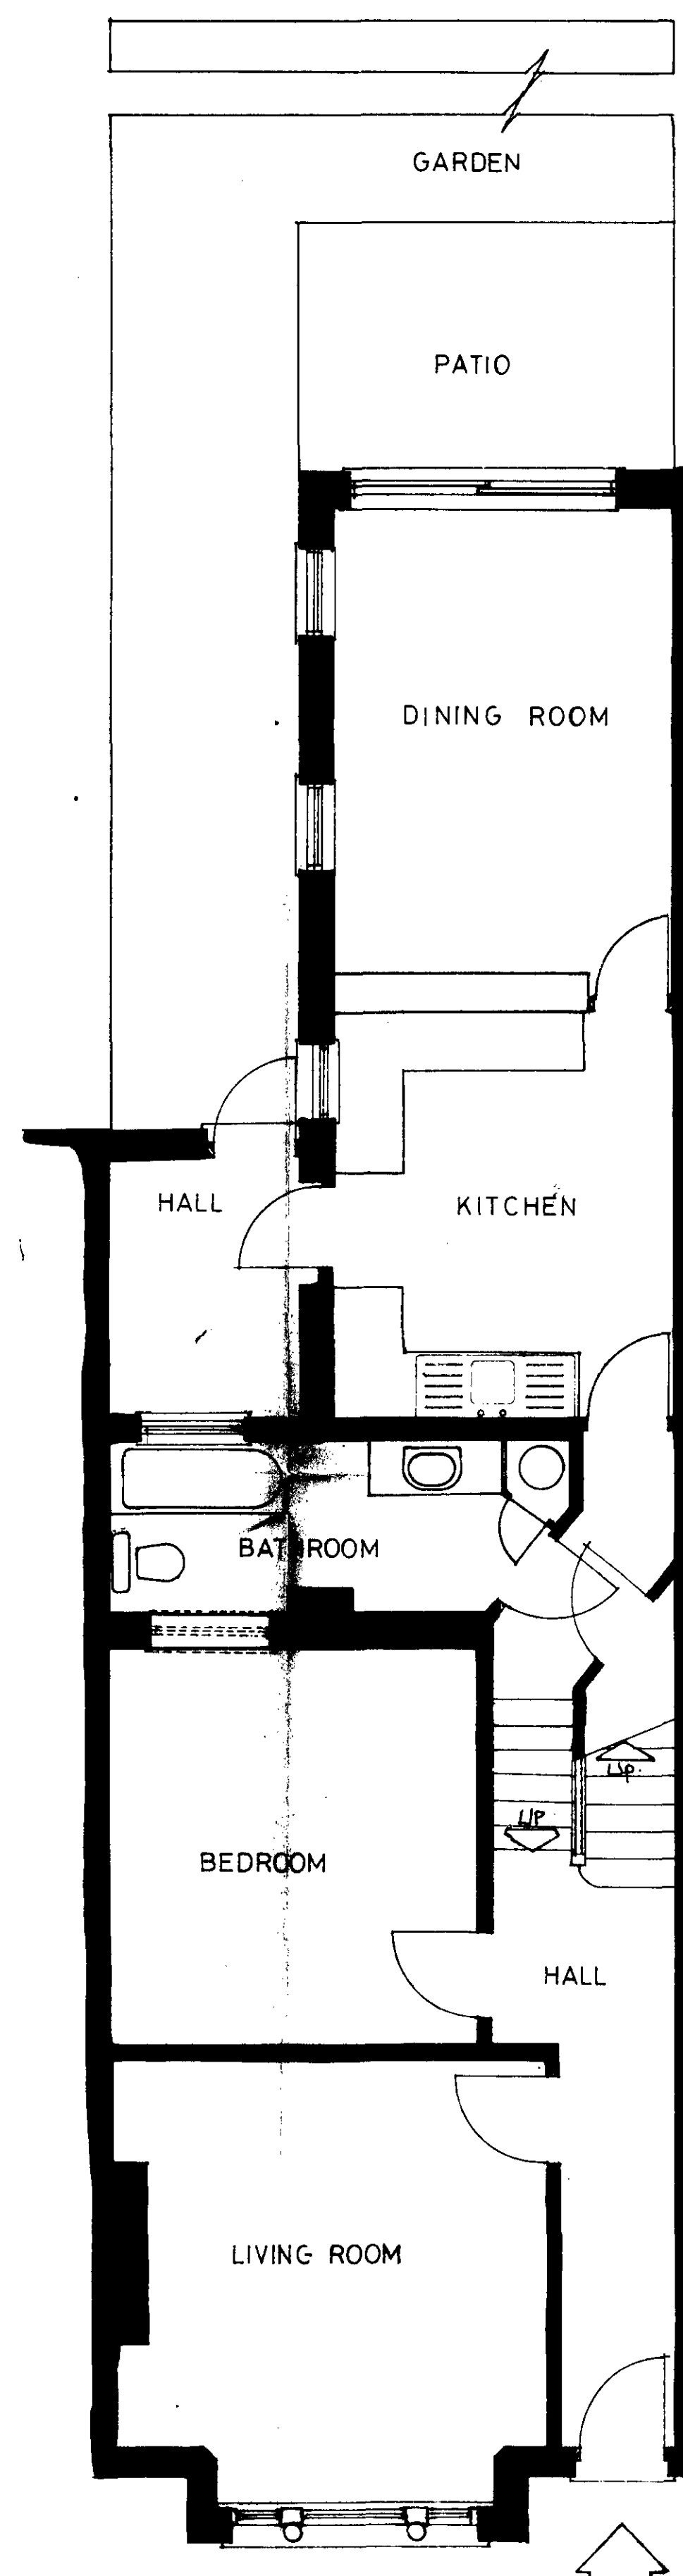

ground floor

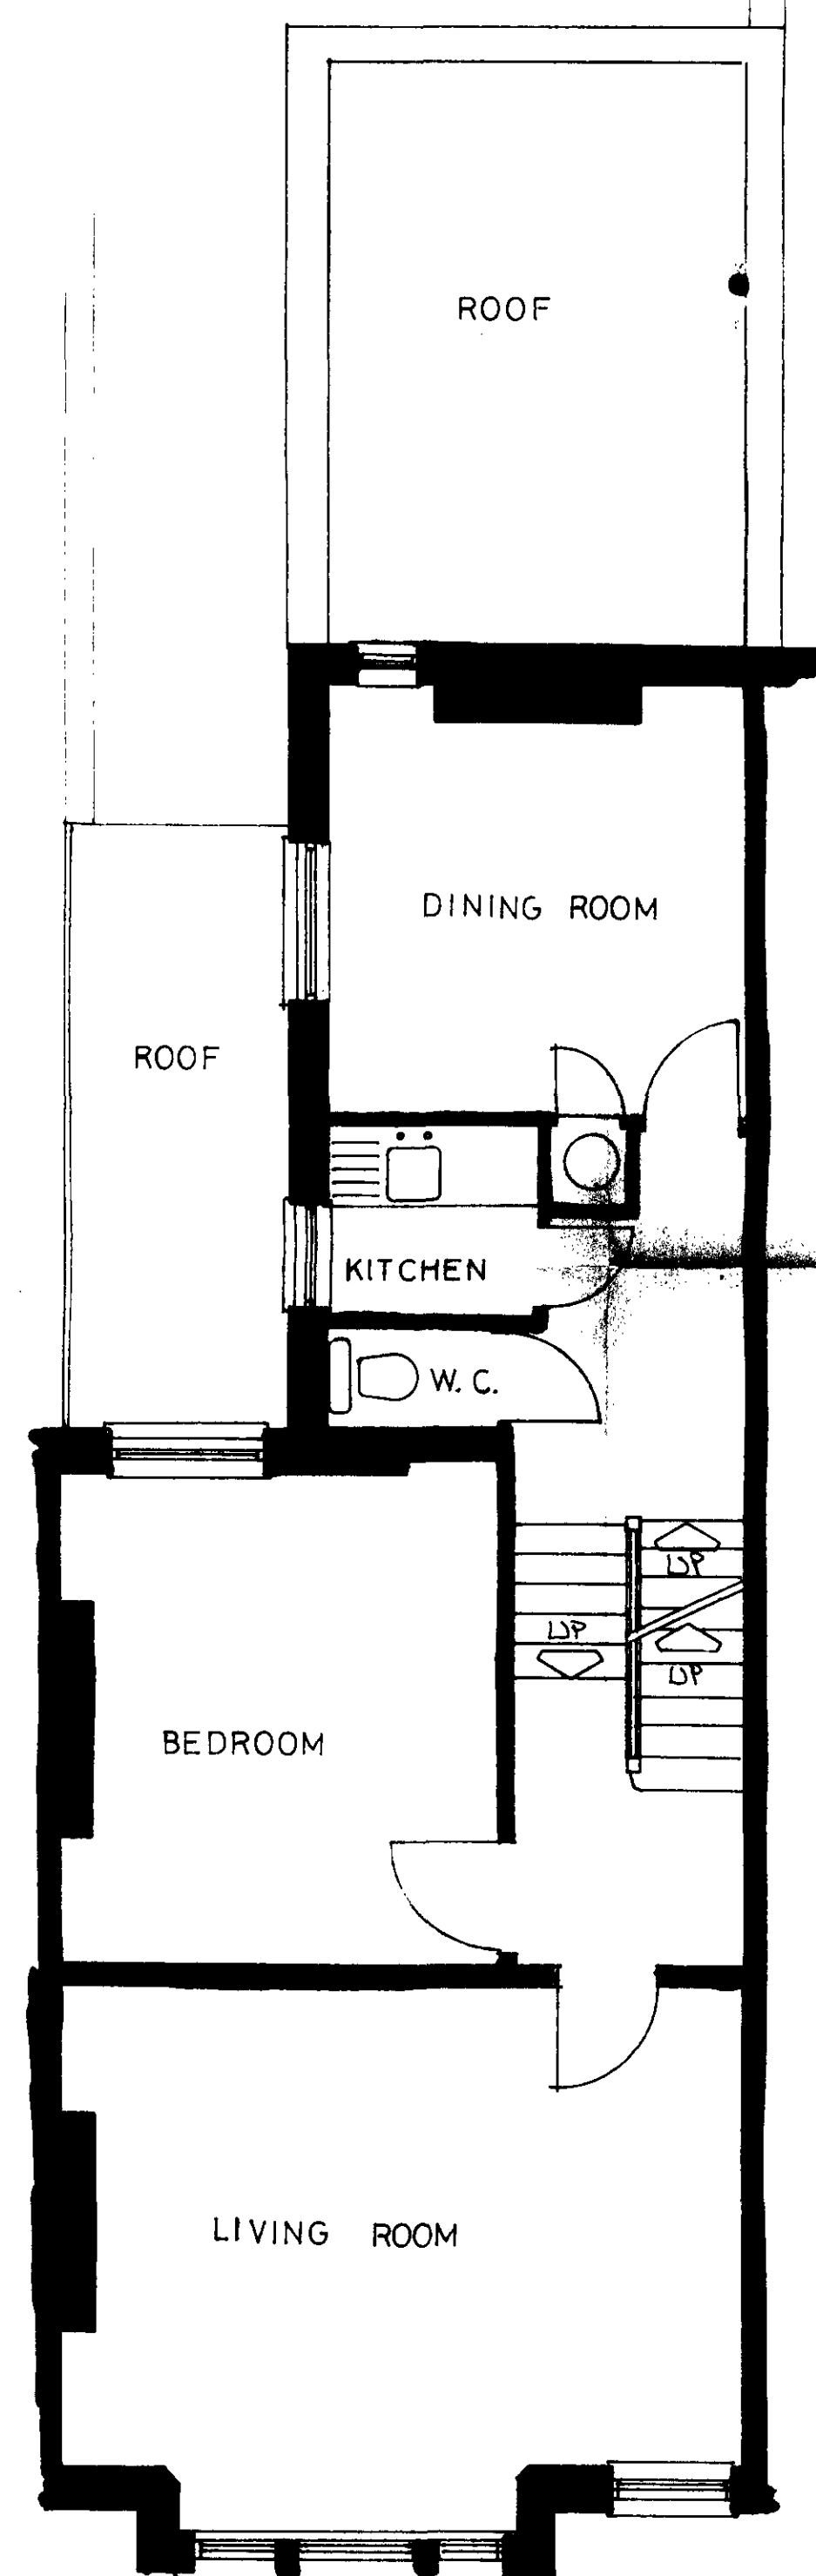




first floor

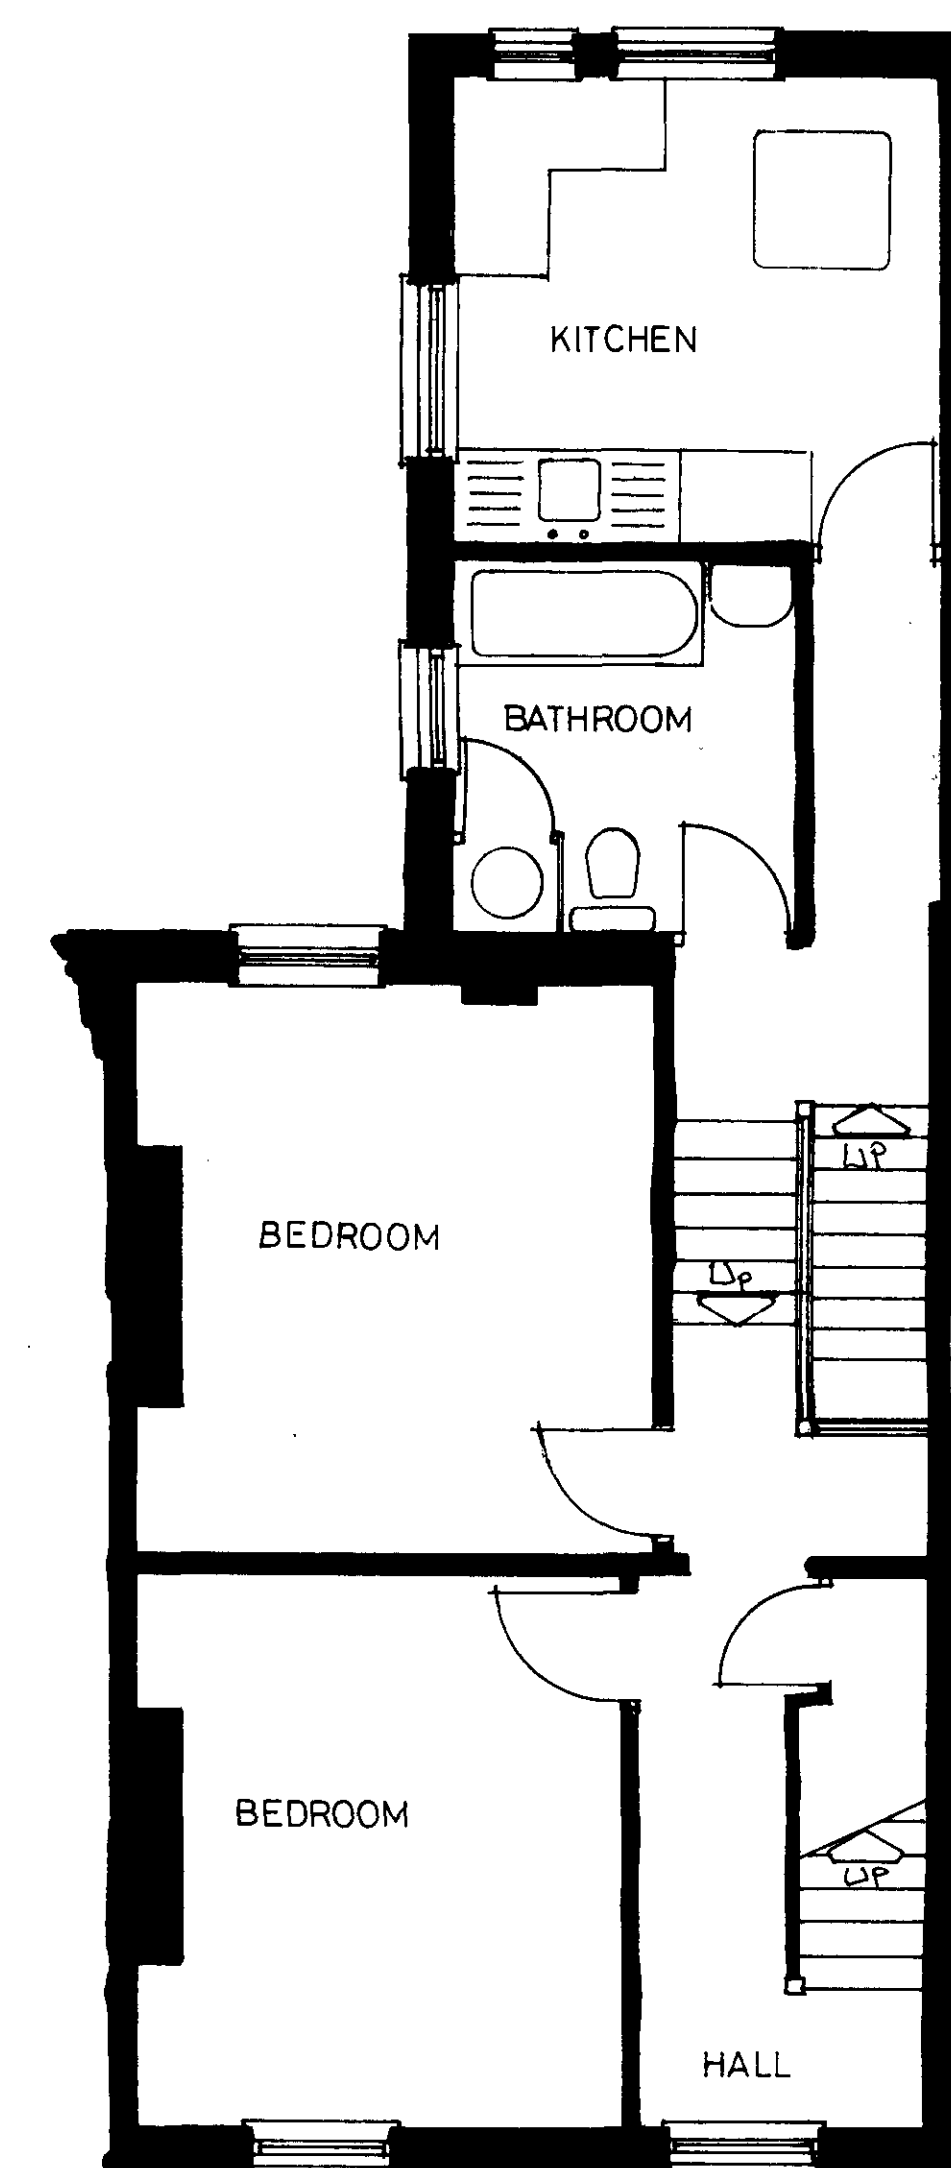


second floor

LONDON BOROUGH OF CAMDEN
TOWN AND COUNTRY PLANNING ACTS
11 MAR 1987
PLANS ~~NOT APPROVED~~ APPROVED
ON BEHALF OF THE COUNCIL

TP 8602343

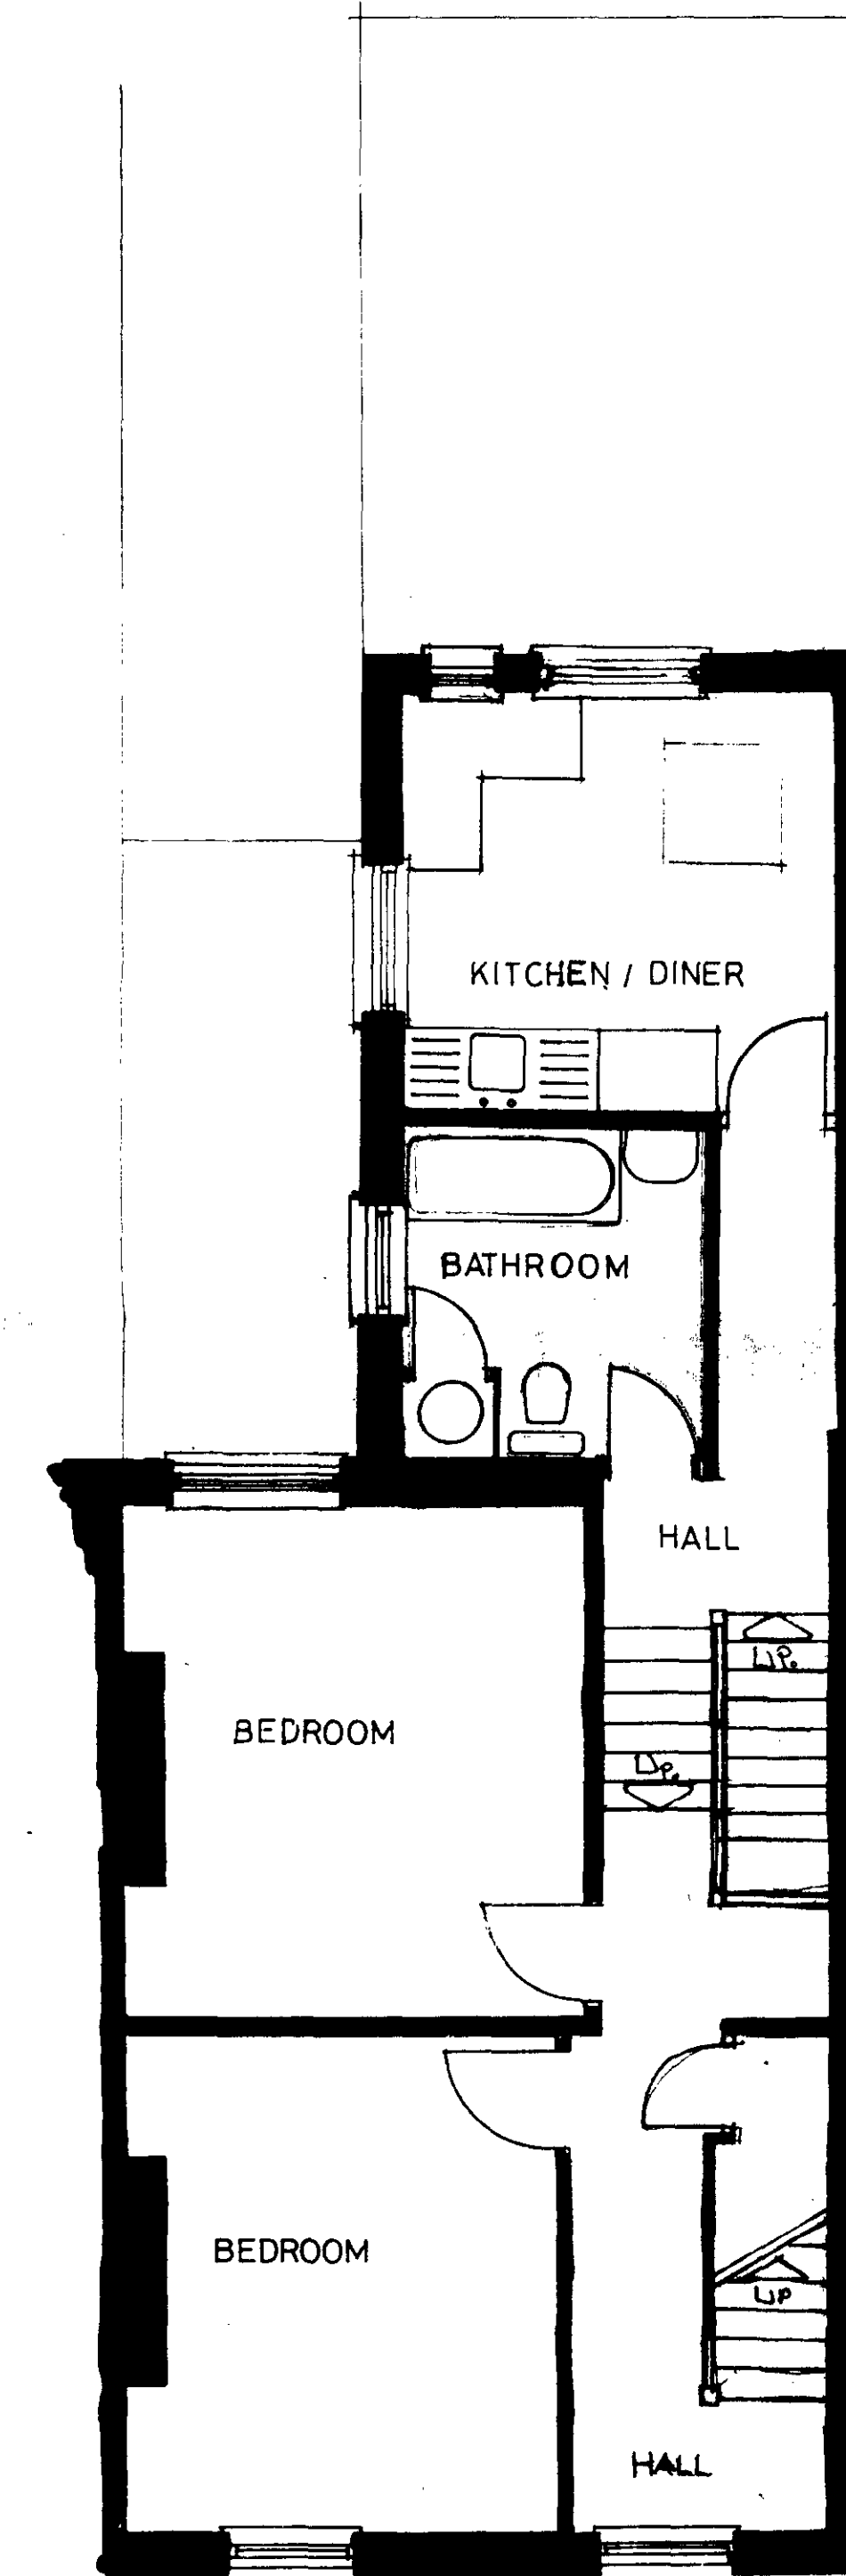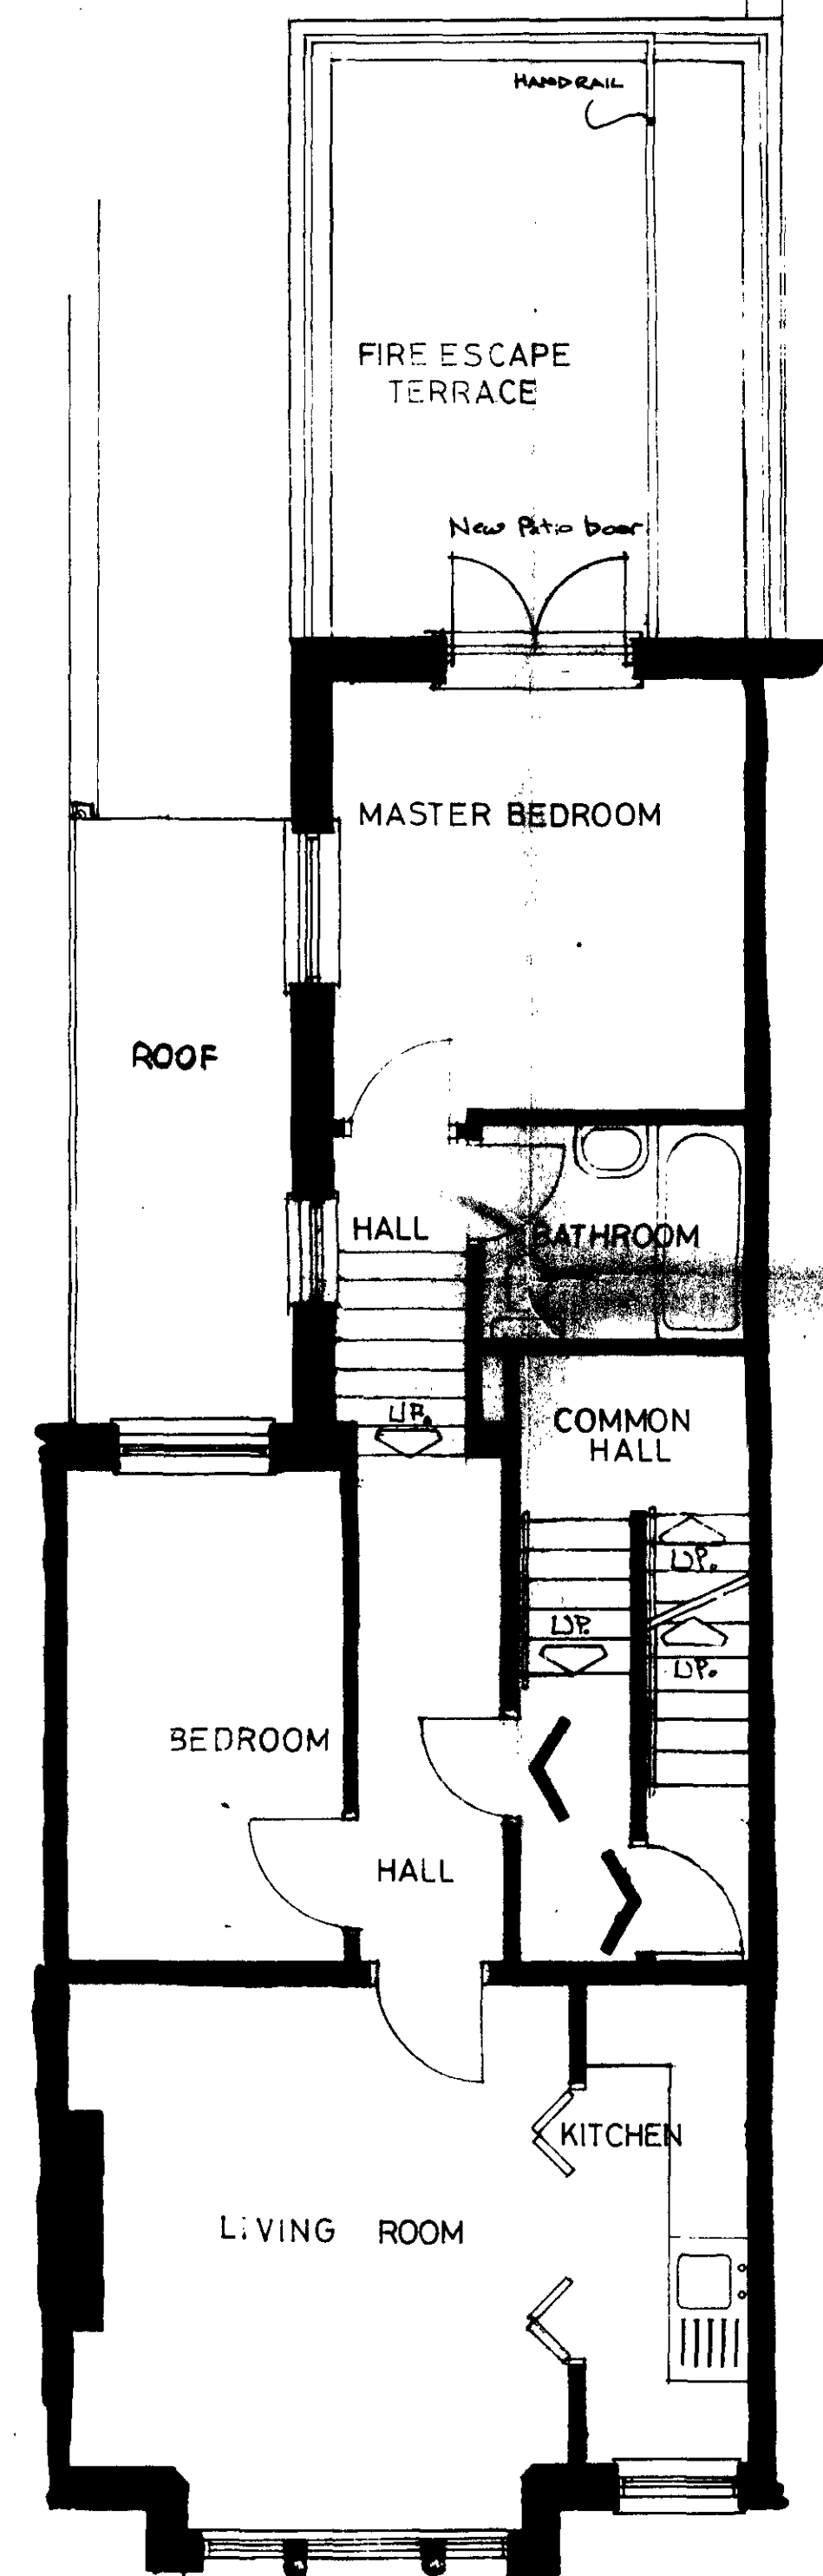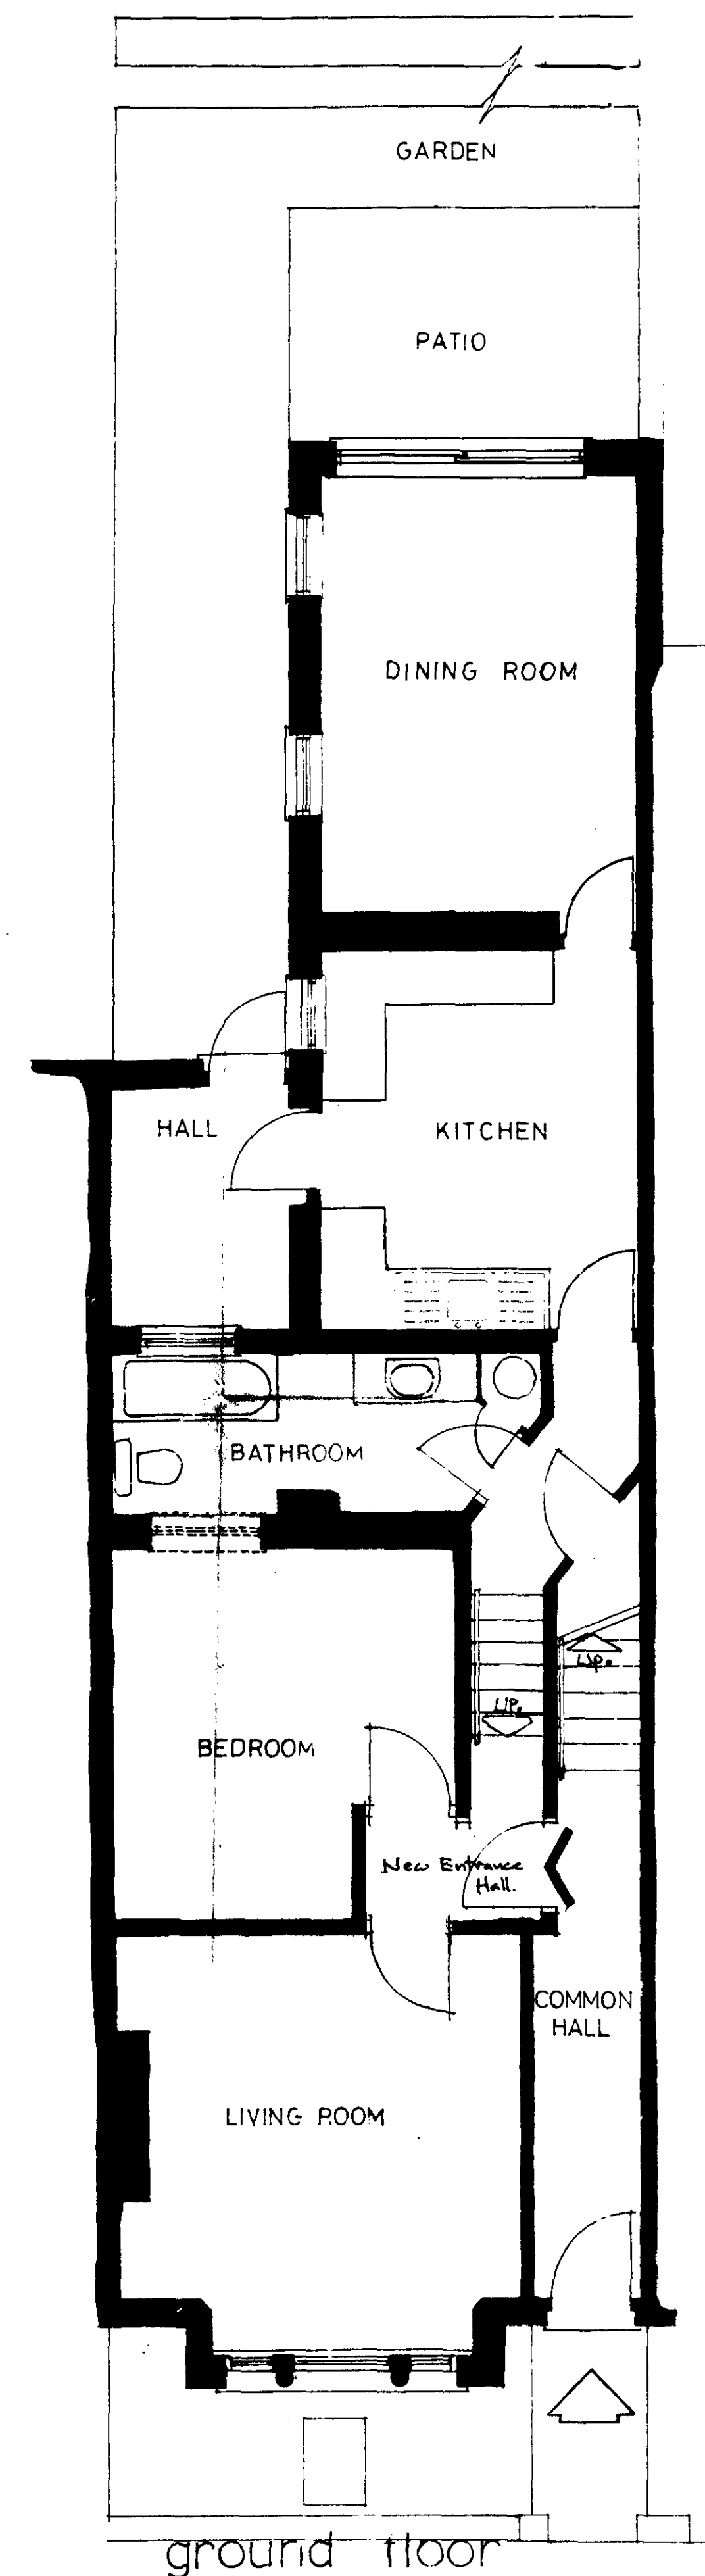


ALL NEW DOORS TO BE
1/2 HR. FIRE RESISTANT.
OLD DOORS KEPT TO BE
UPGRADED TO ABOVE SPECIFICATION.
ALL DOORS SELF CLOSING.
(EXCEPT BATHROOM DOORS)
PARTITIONS TO BE 1/2 HR. F.R.
- 19 mm PLASTERBOARD WITH SKIM
ON BOTH SIDES.
FRONT DOORS - 1 HR. FIRE RESISTING
SELF CLOSING.

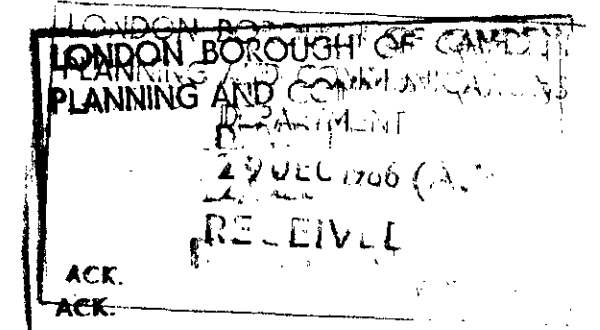

LONDON BOROUGH OF CAMDEN
TOWN AND COUNTRY PLANNING ACTS
11 MAR 1987
PLANS ~~NOT~~ APPROVED
ON BEHALF OF THE COUNCIL

TP 8602343 R1


LONDON BOROUGH OF CAMDEN
PLANNING AND COMMUNICATIONS
DEPARTMENT
25 DEC 1986 (A.M.)
RECEIVED

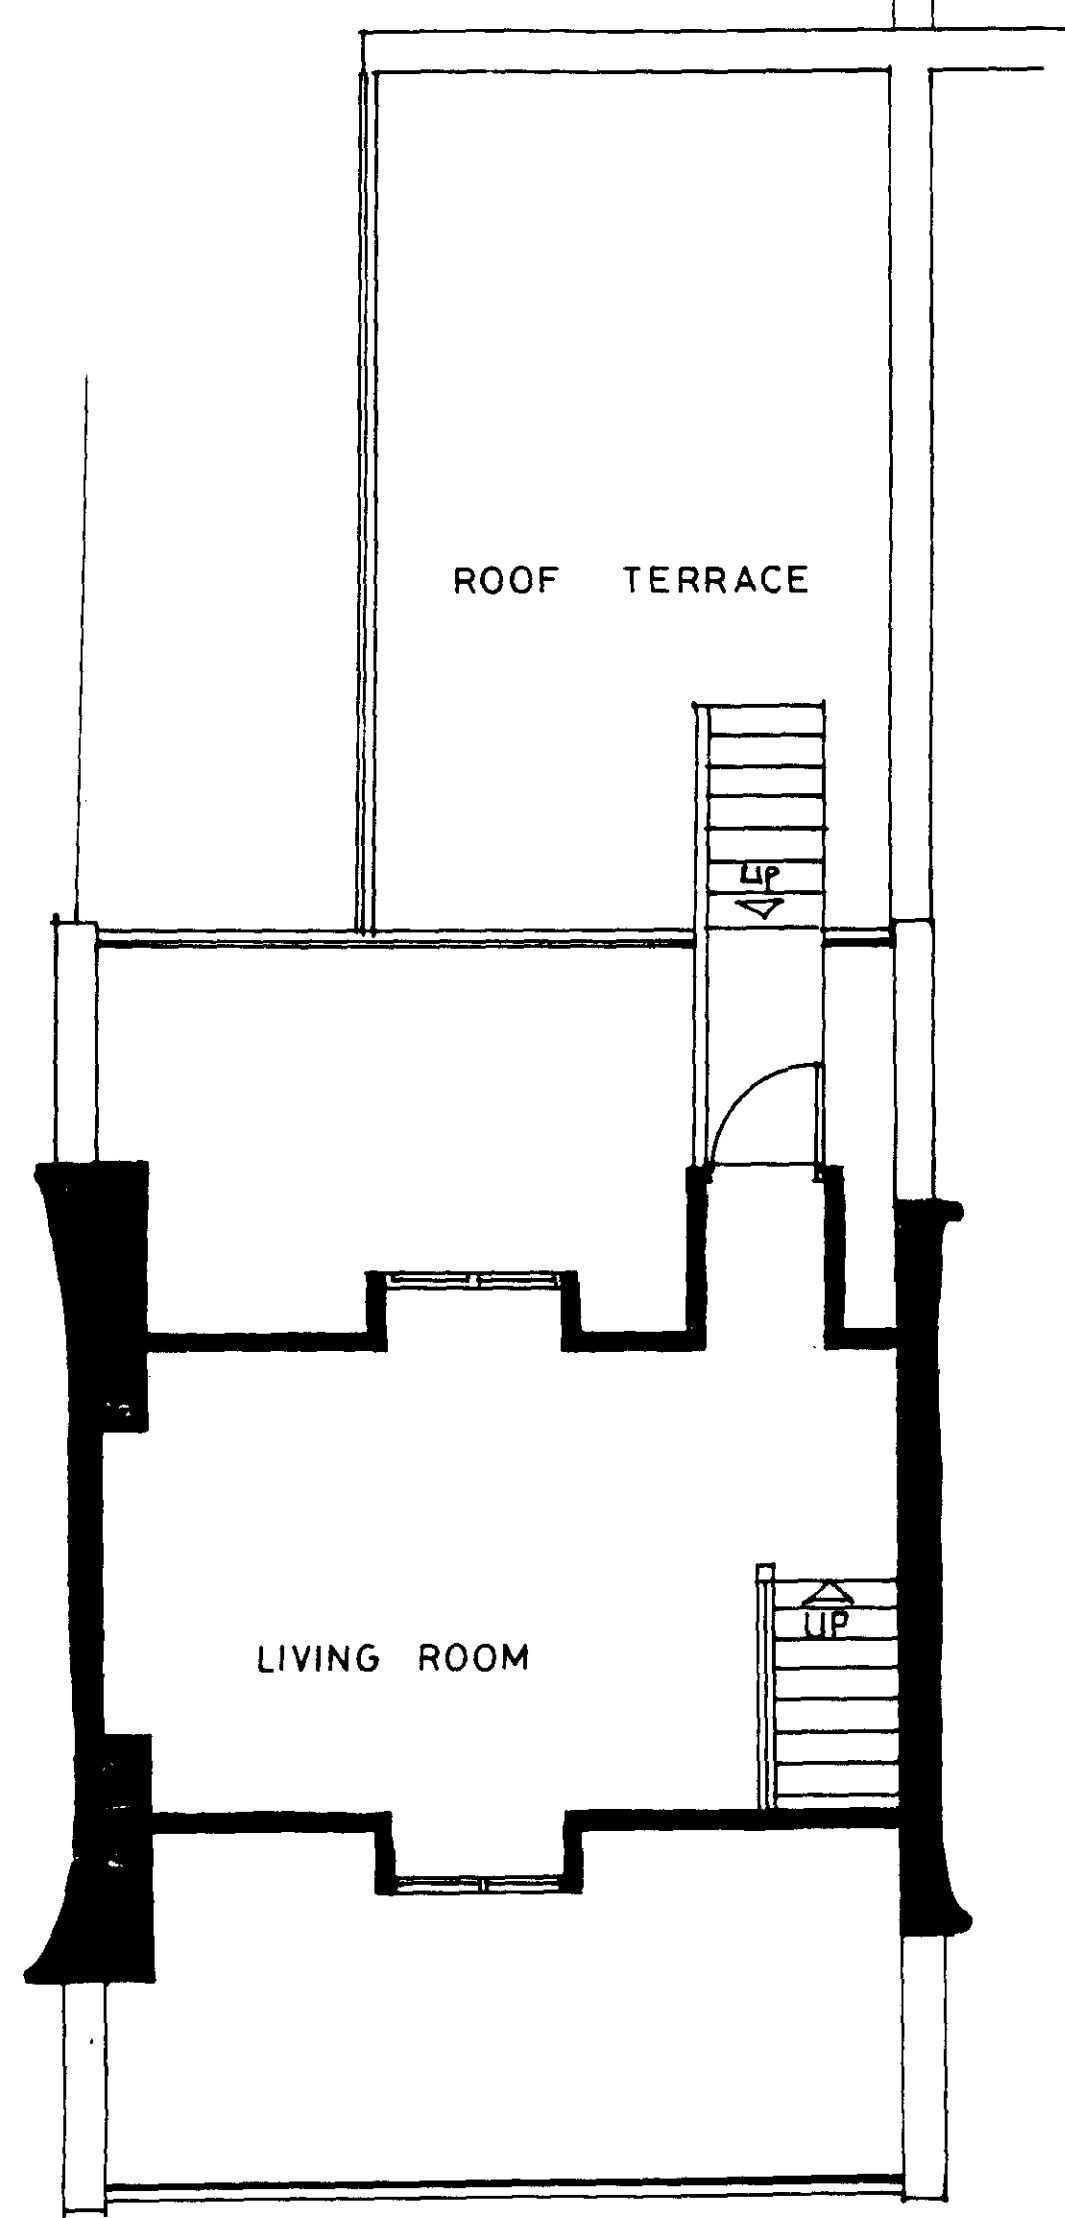

THIRD FLOOR



STREET ELEVATION

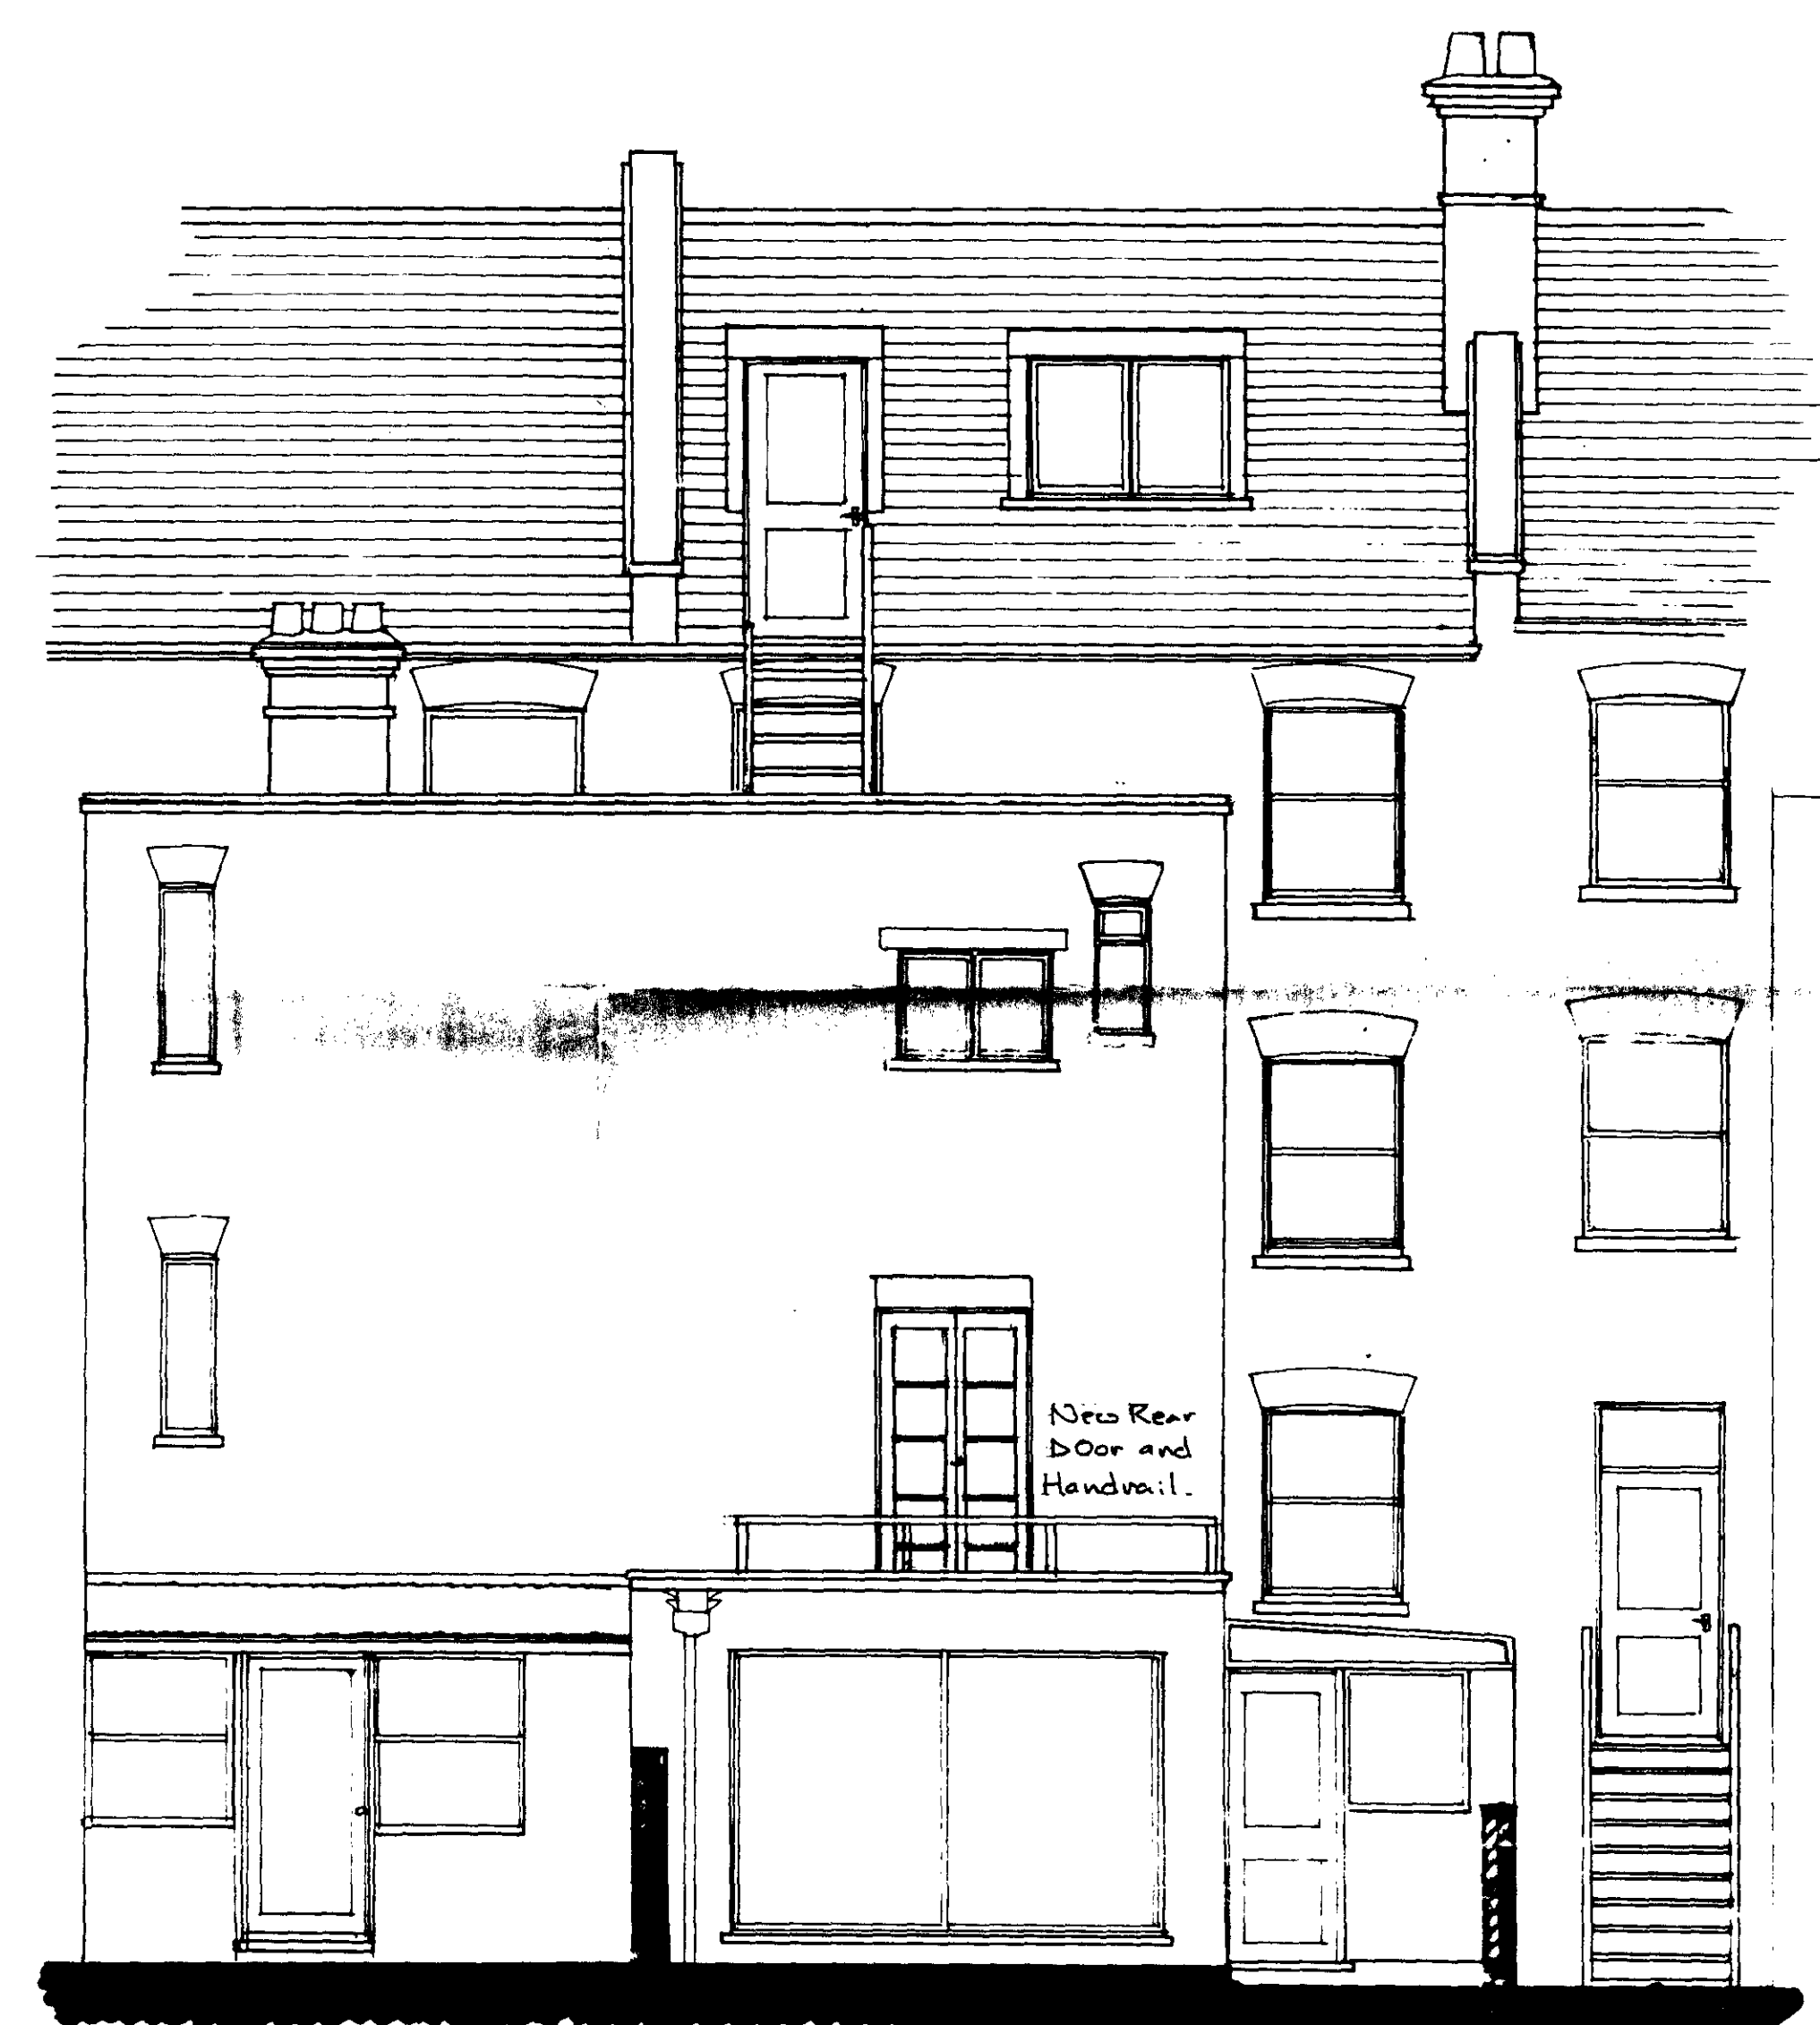

GARDEN ELEVATION

LONDON BOROUGH OF CAMDEN
TOWN AND COUNTRY PLANNING ACTS
11 MAR 1987
RECOMMENDATION AGREED
ON BEHALF OF THE COUNCIL

LONDON BOROUGH OF CAMDEN
TOWN AND COUNTRY PLANNING ACTS
11 MAR 1987
APPROVED
PLANS ~~REMOVED~~
ON BEHALF OF THE COUNCIL

1 TP 8602343 R1