

design

Guidance Notes

SAVERNAKE RD // CONSTANTINE RD
AREA - ROOF EXTENSION POLICY

S/C
1

THIS POLICY APPLIES TO THE FOLLOWING STREETS :-

AGINCOURT ROAD *

CONSTANTINE ROAD (1-29 ; 4-50) *

CRESSY ROAD


LISBURNE ROAD *

MACKESON ROAD

MANFIELD ROAD (62-82) *


SAVERNAKE ROAD

* ORIGINAL ARCHITECTURAL FEATURES
ON THE FRONT ELEVATION AT
ROOF LEVEL SHOULD BE RETAINED.

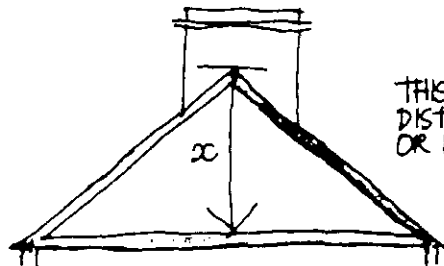



THIS POLICY APPLIES WHERE
DISTANCE x IS EQUAL TO
OR LESS THAN 3 METRES.

RETAIN CHIMNEY STACKS AND POTS

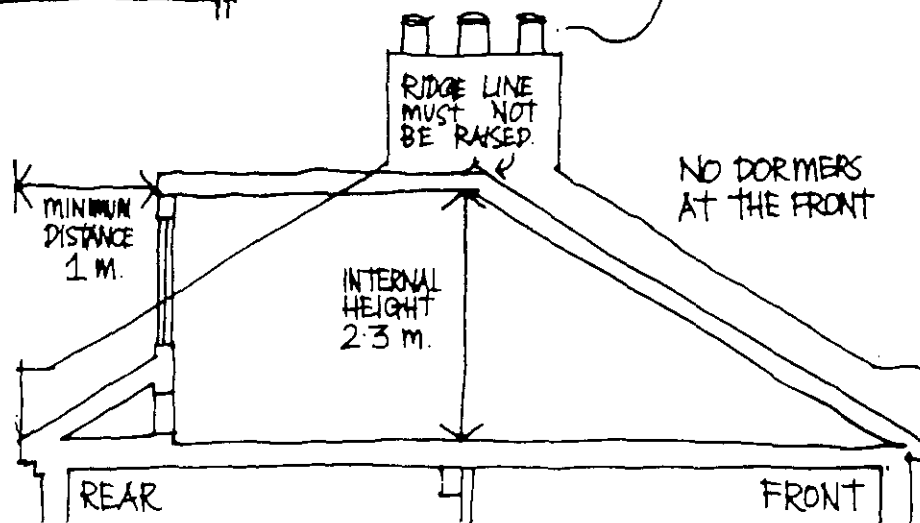



SECTION

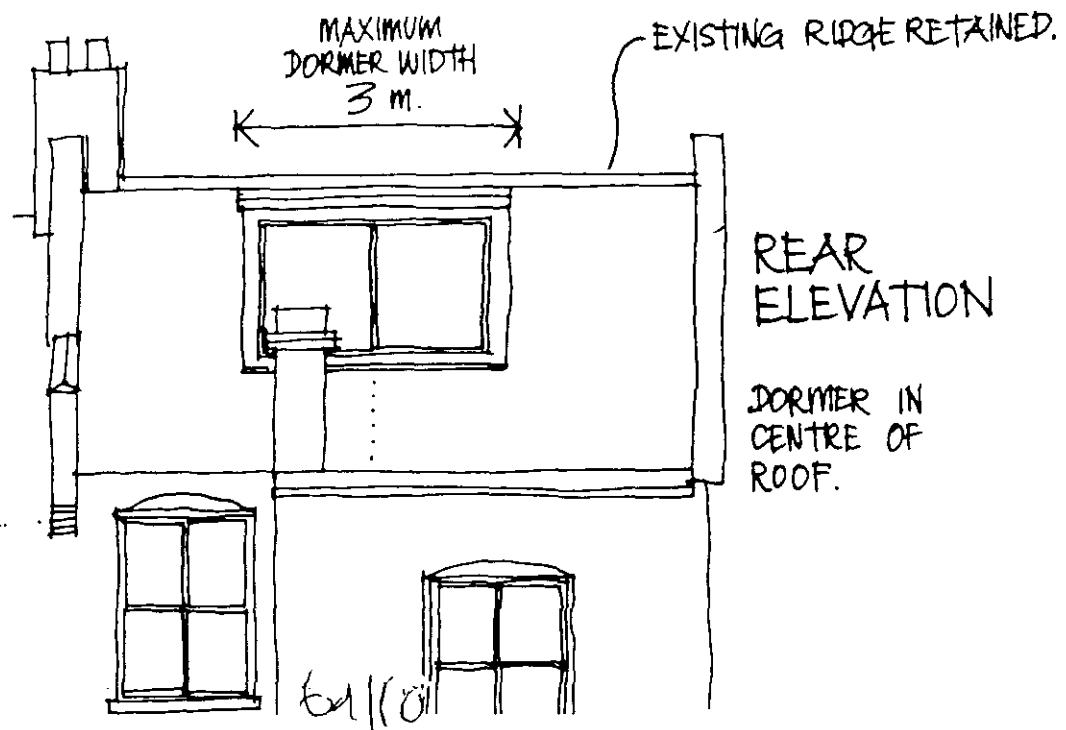


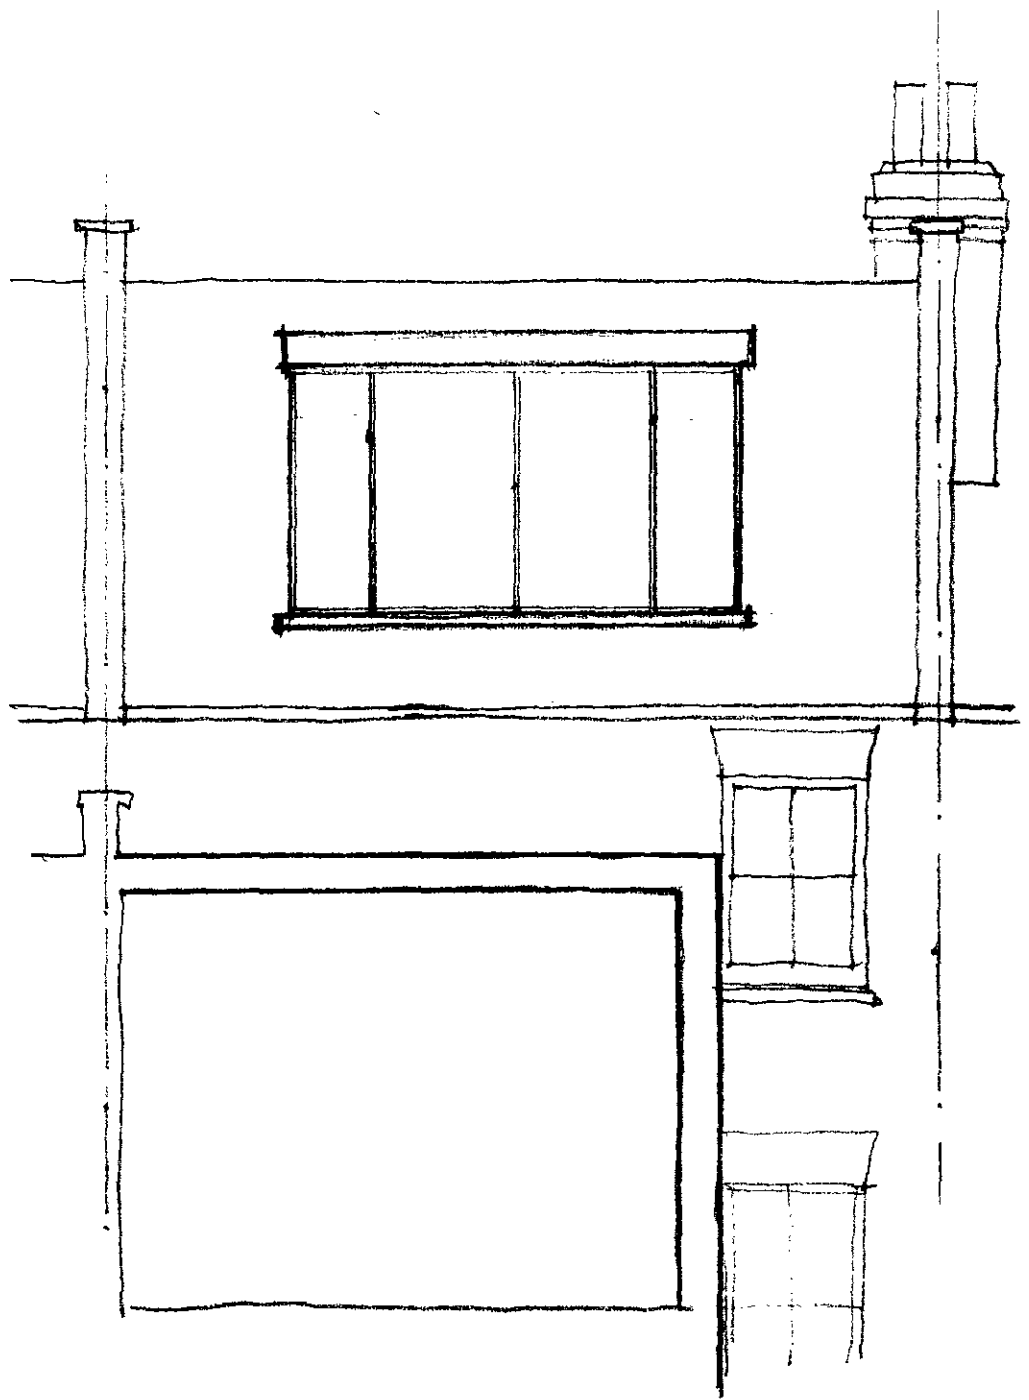


As discussed with Mr Hudson
on 19 May 88. mtg along with his
Client

5 Mackerron Road.

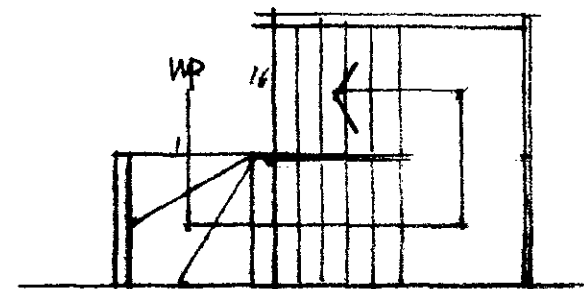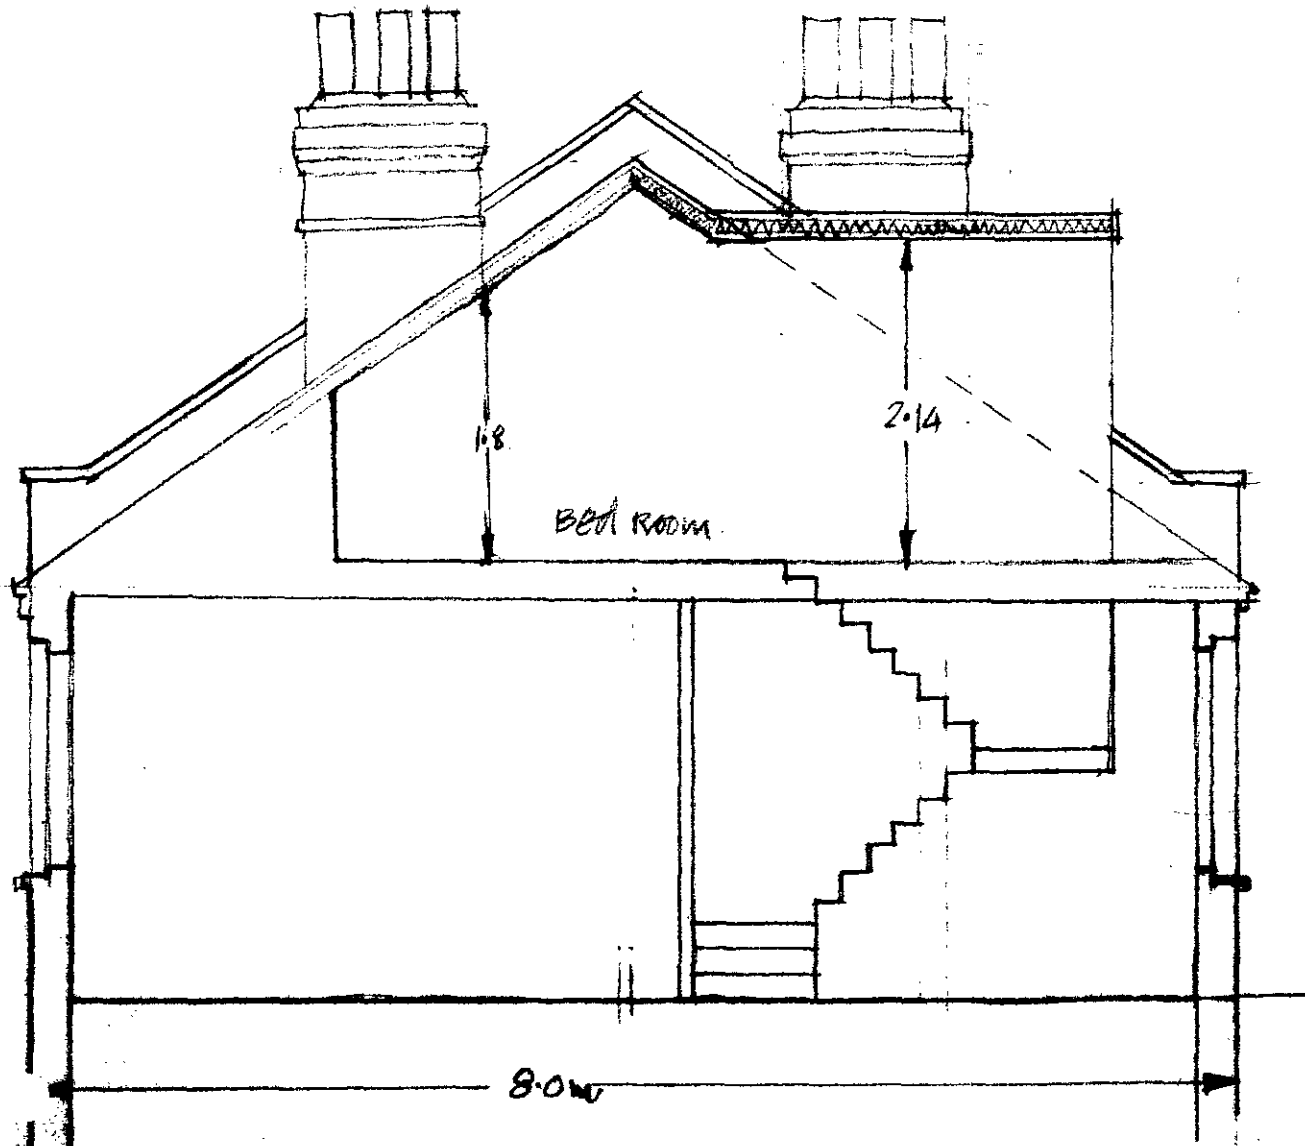


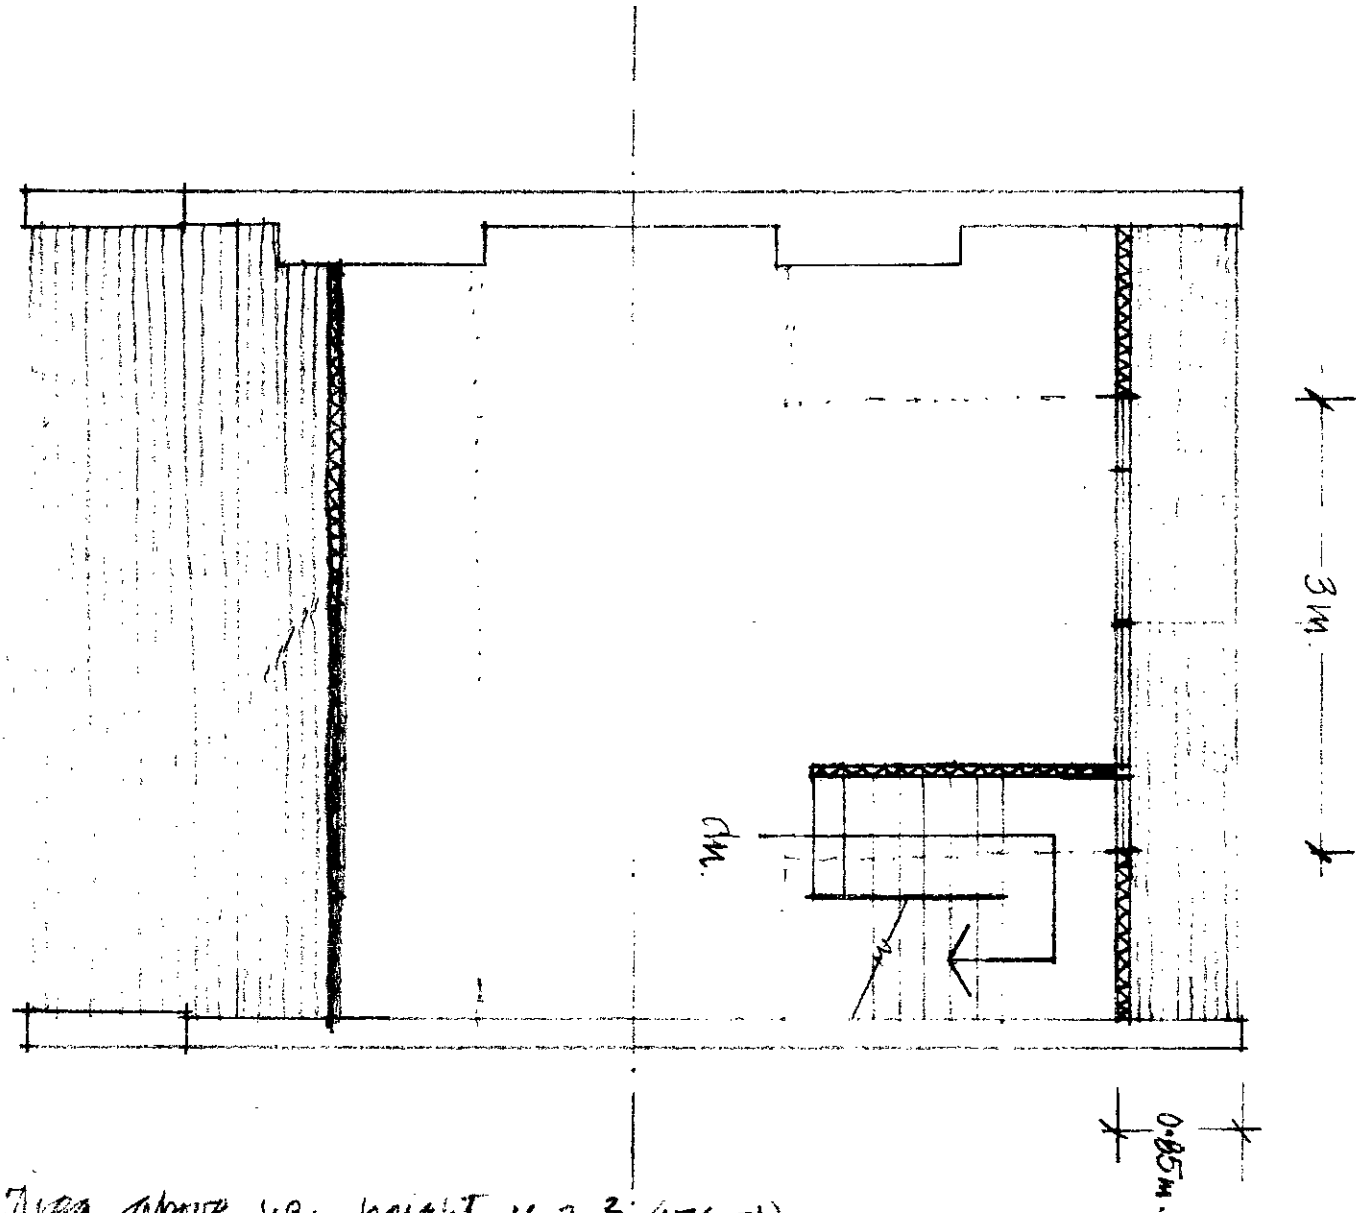


Area above 1.8m height 16.2m^2 (174 ft^2)
 between 1.1 and 1.8 height 6.7m^2 (72 ft^2)
 total: 22.9m^2 (246 ft^2)

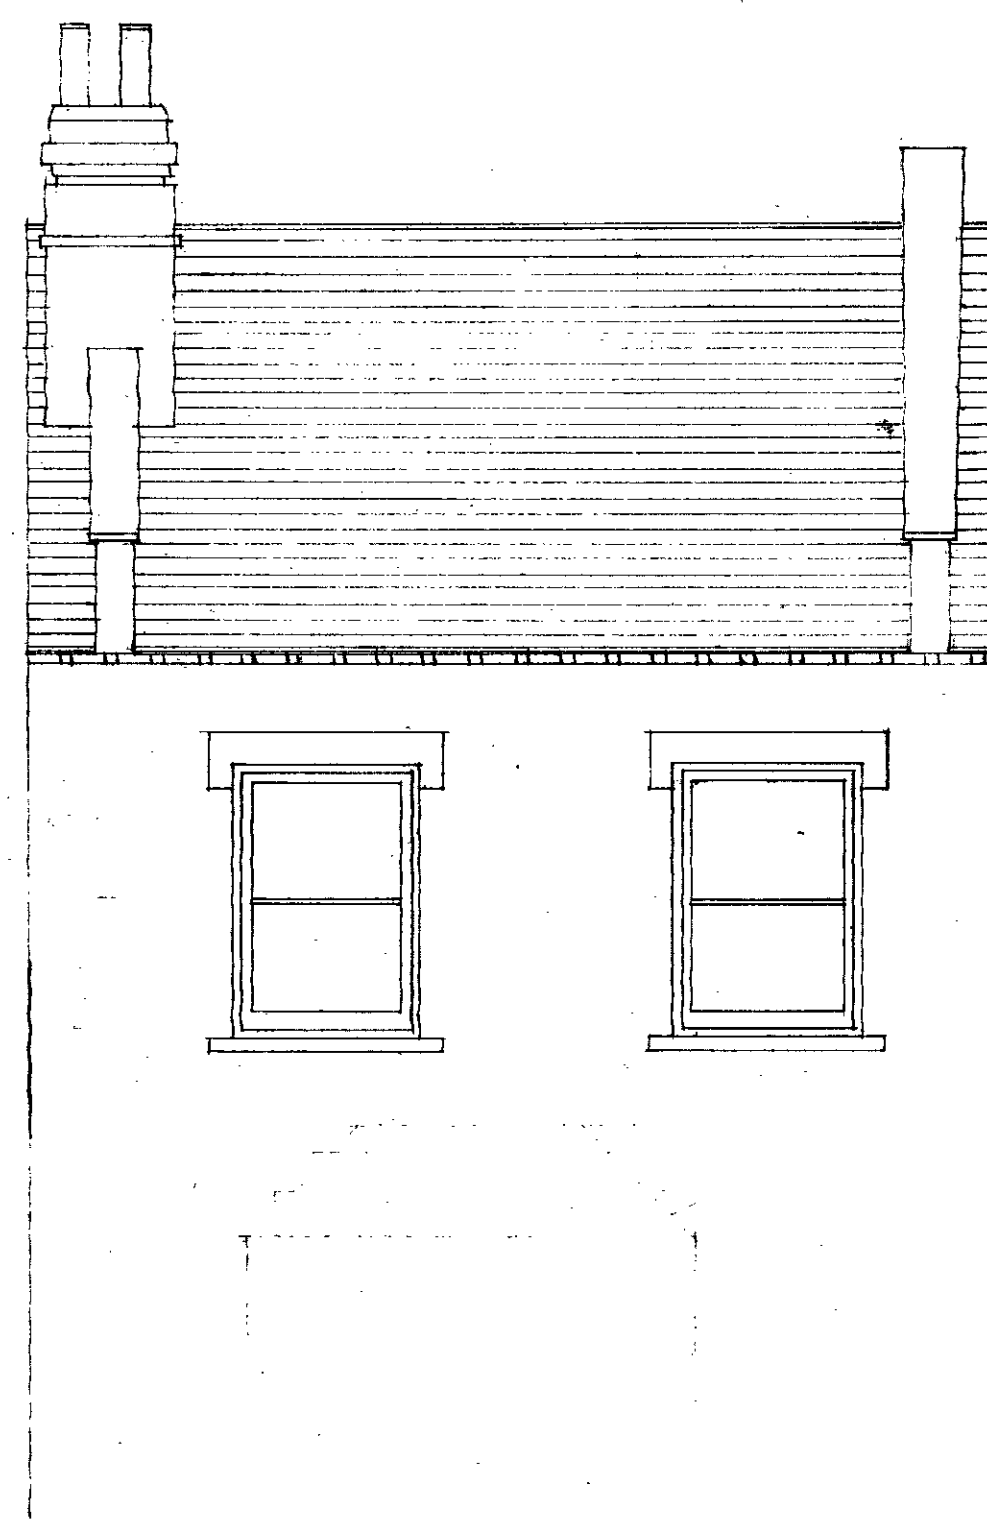


FRONT ELEVATION

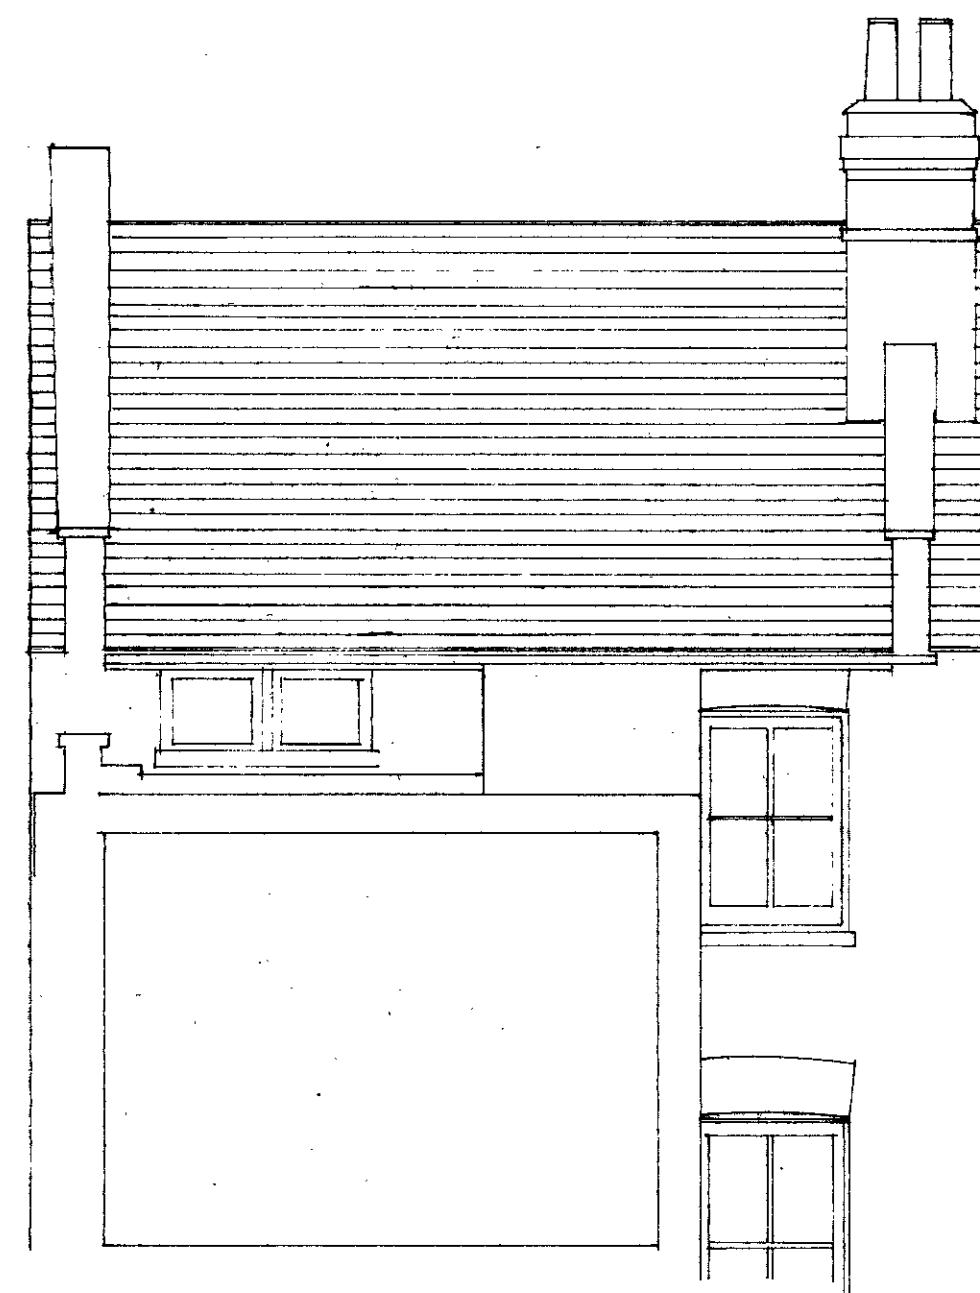


REAR

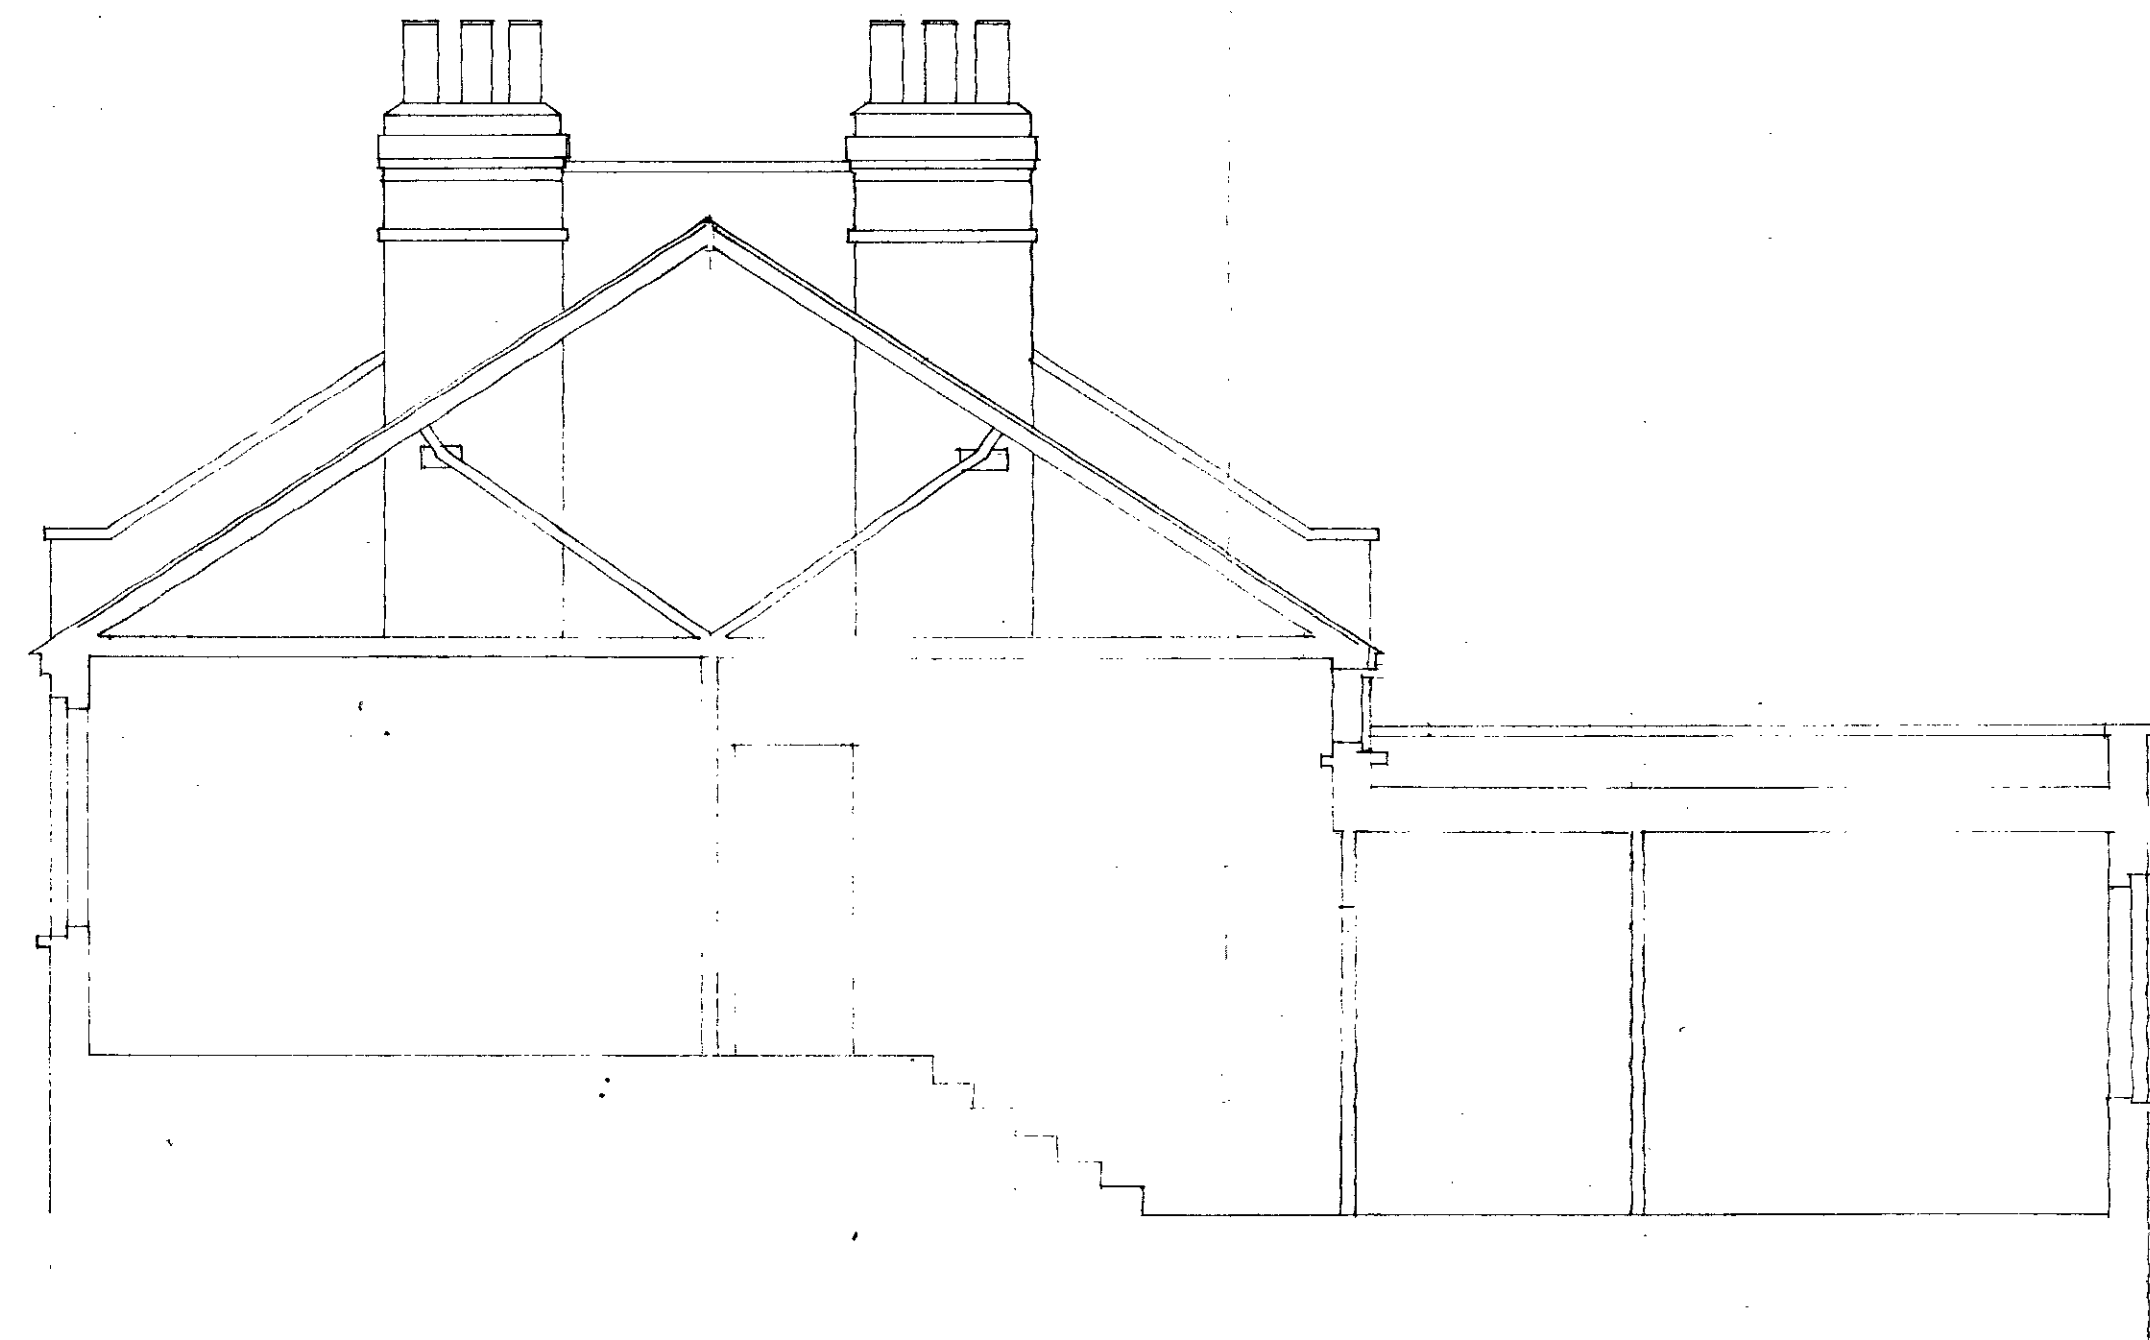

SECTION

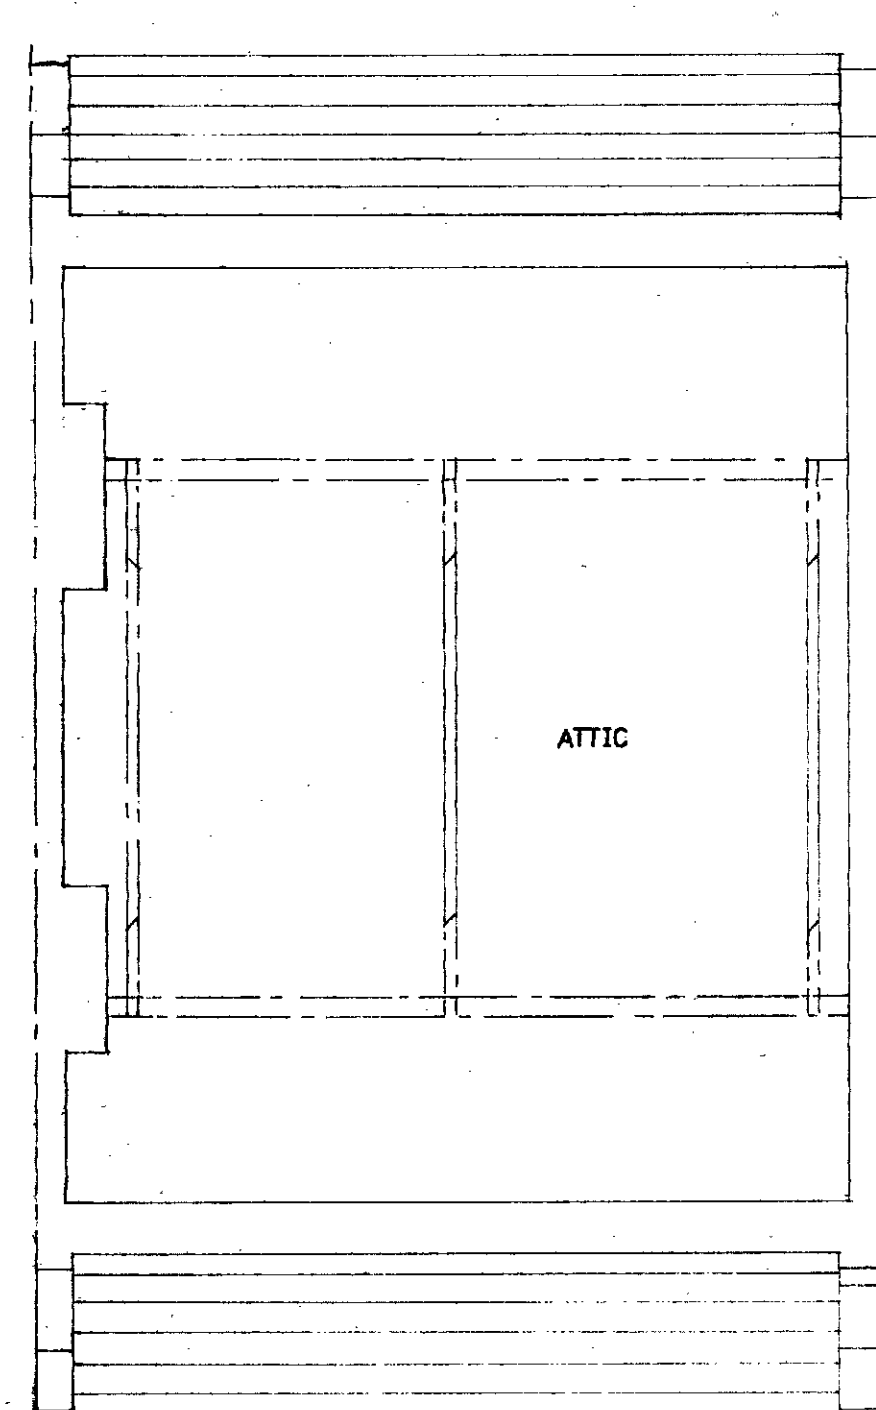

ATTIC PLAN



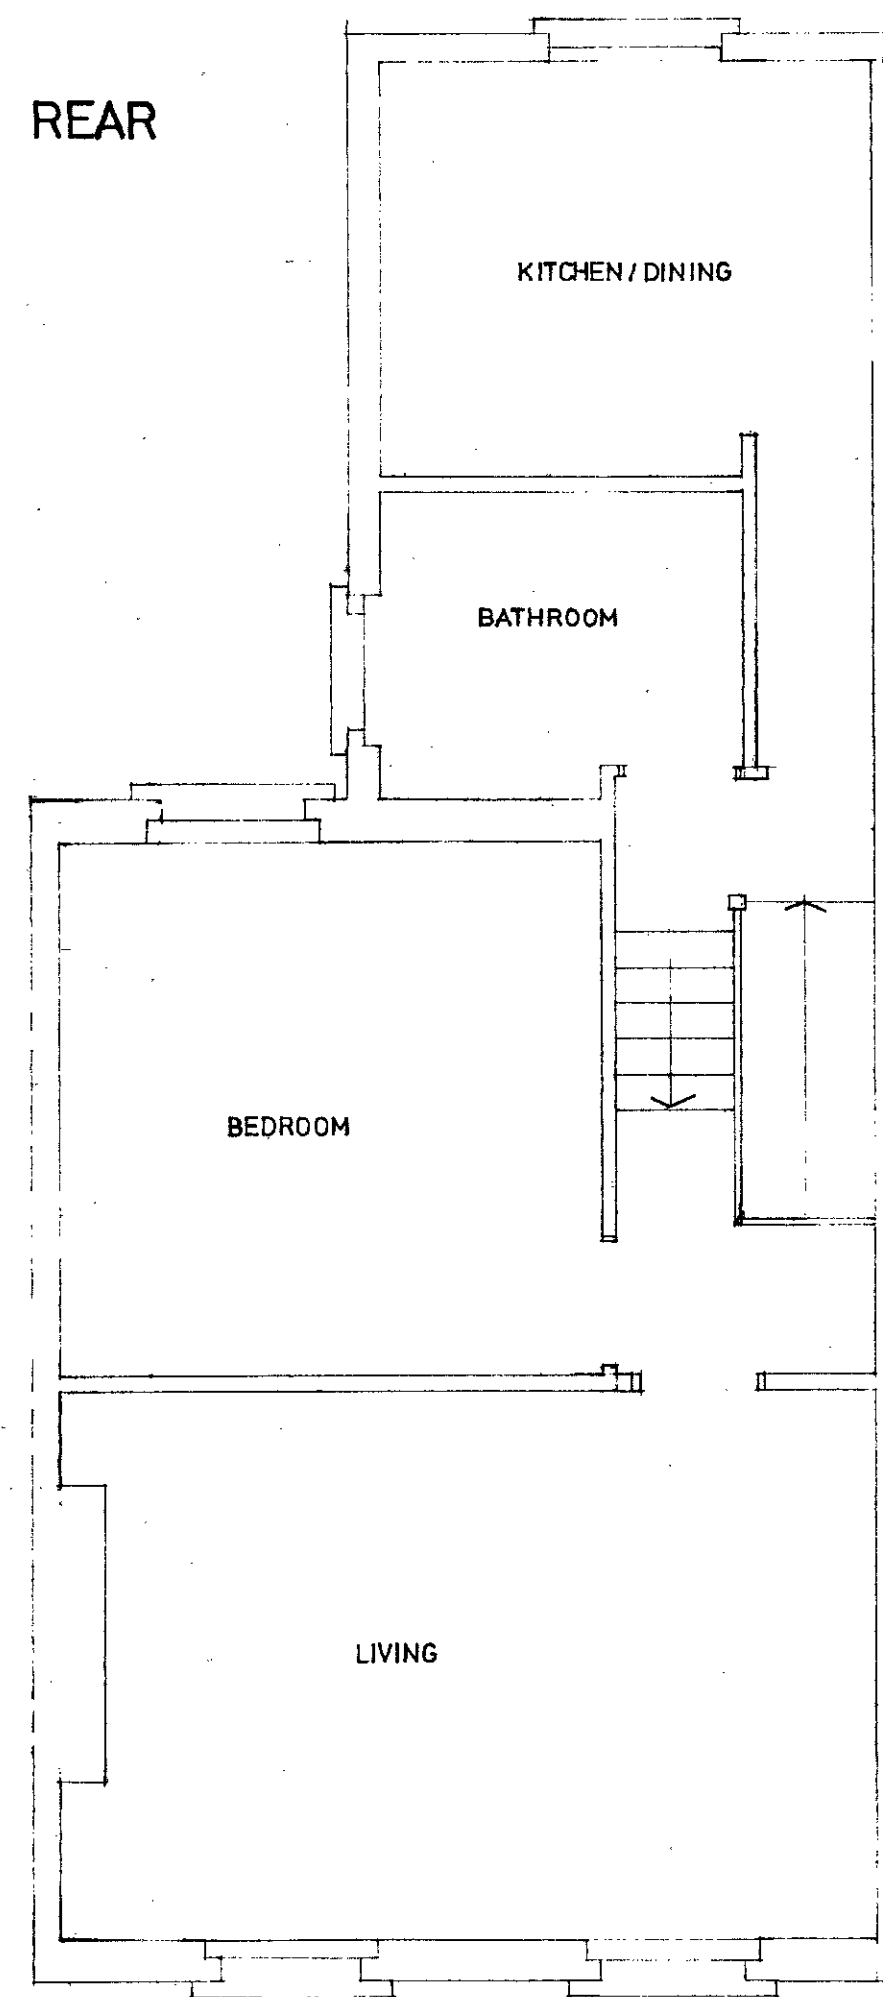


SECOND FLOOR PLAN

LONDON BOROUGH OF CAMDEN
TOWN AND COUNTRY PLANNING ACTS
30 JUN 1988
~~APPROVED~~
PLANS NOT APPROVED
ON BEHALF OF THE COUNCIL

TP 8703088



ANTHONY HUDSON • ARCHITECT
34 FLORENCE STREET • LONDON • N1 2DT • 01 359 5235
5 MACKESON RD LONDON N13
SURVEY DRAWINGS • ELEVATIONS & PLAN
1-50 DEC 1987 8711-01

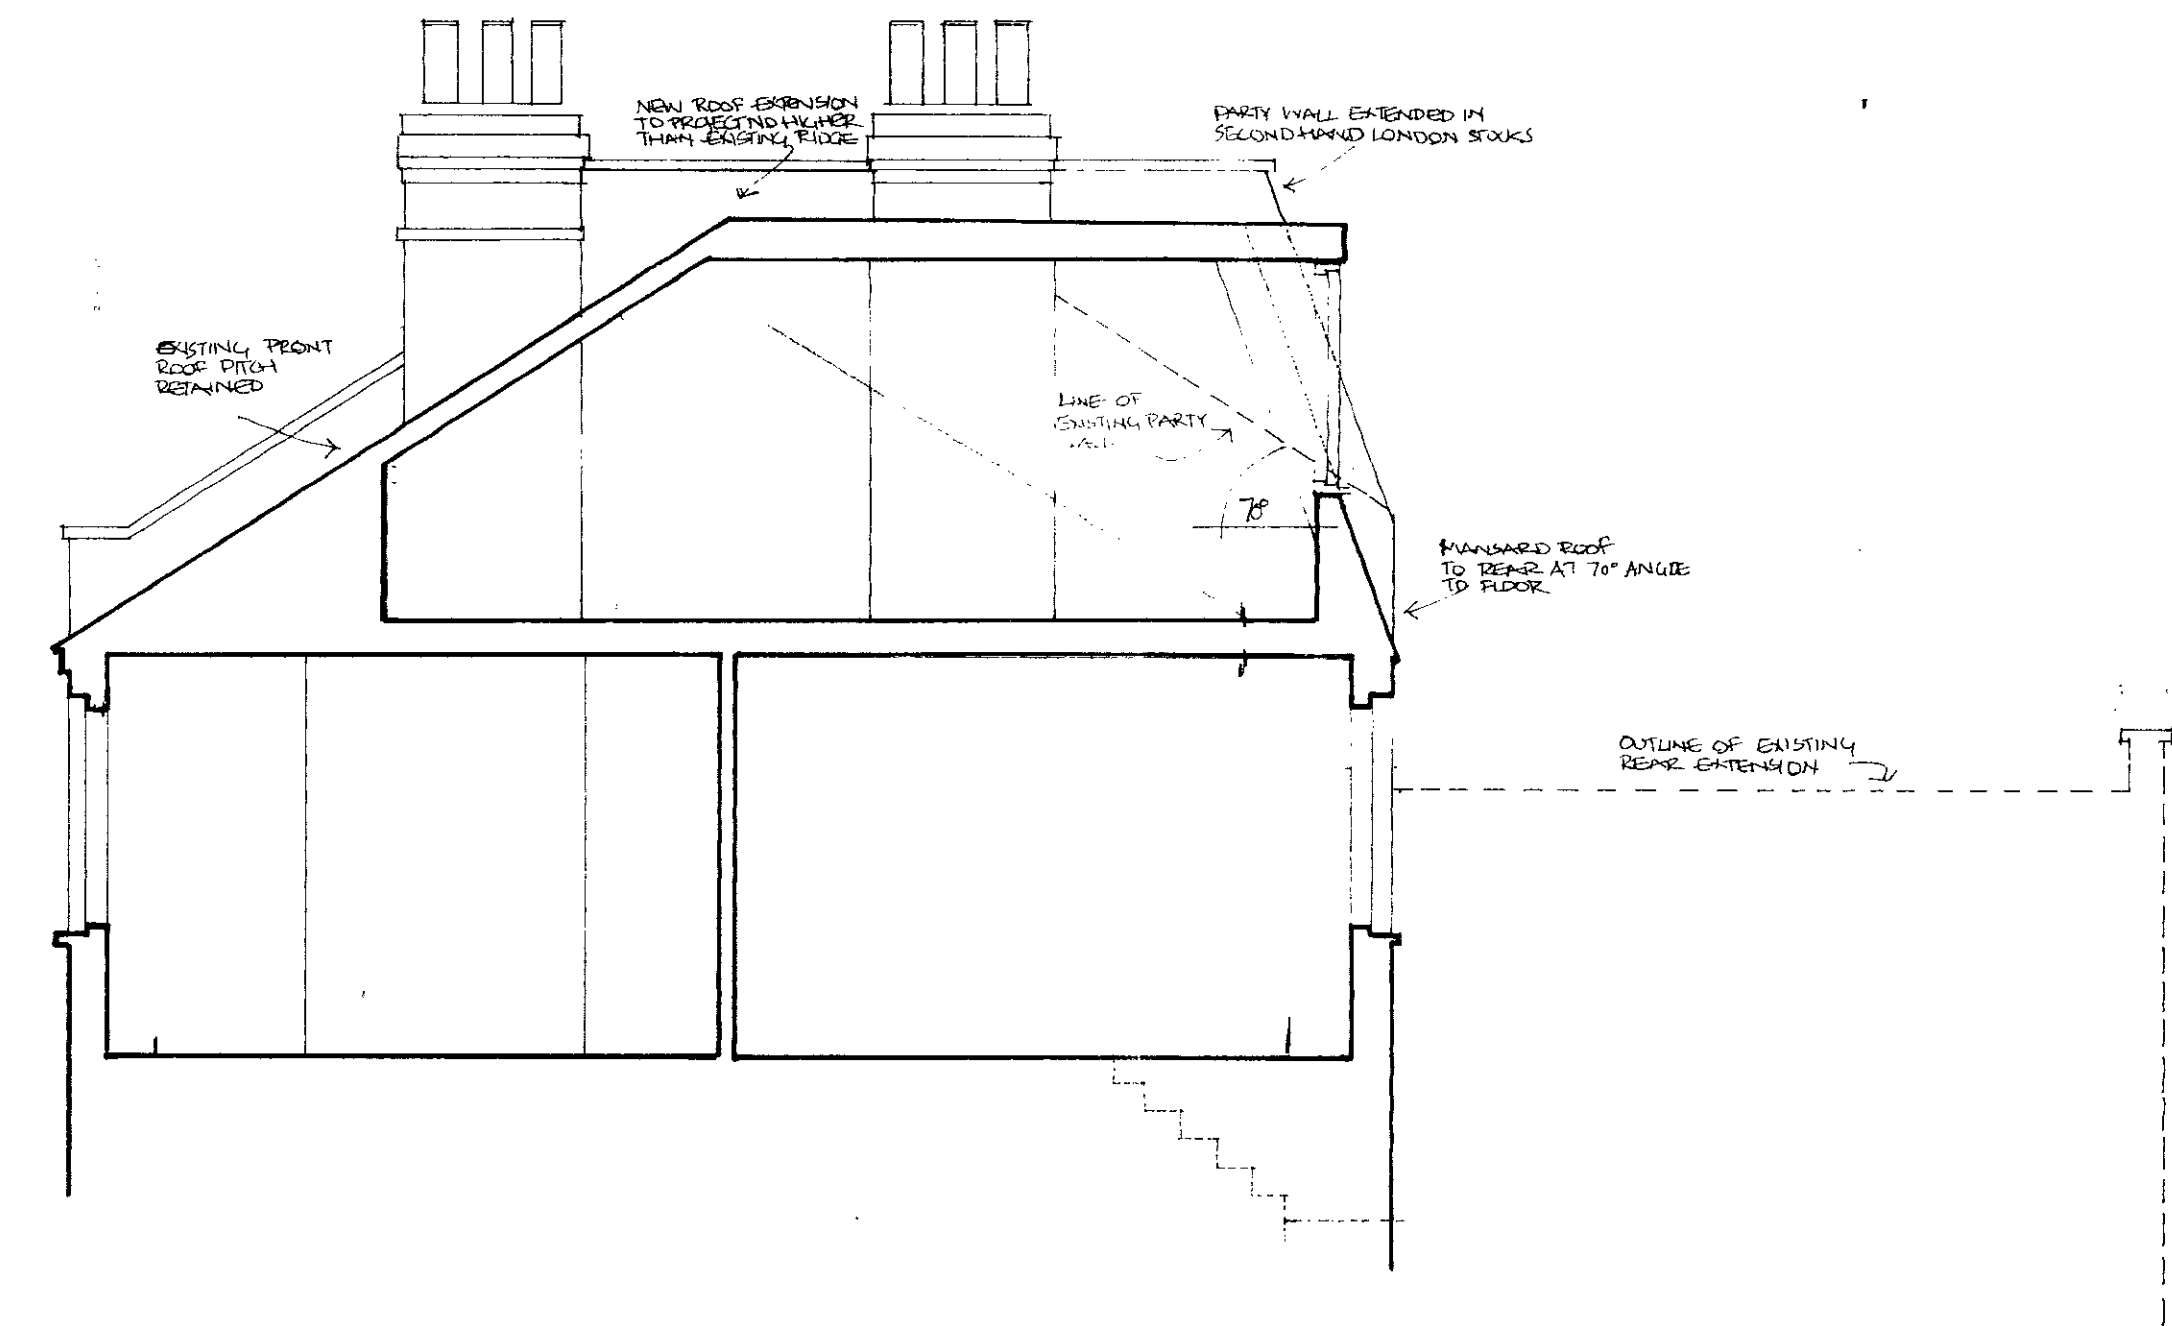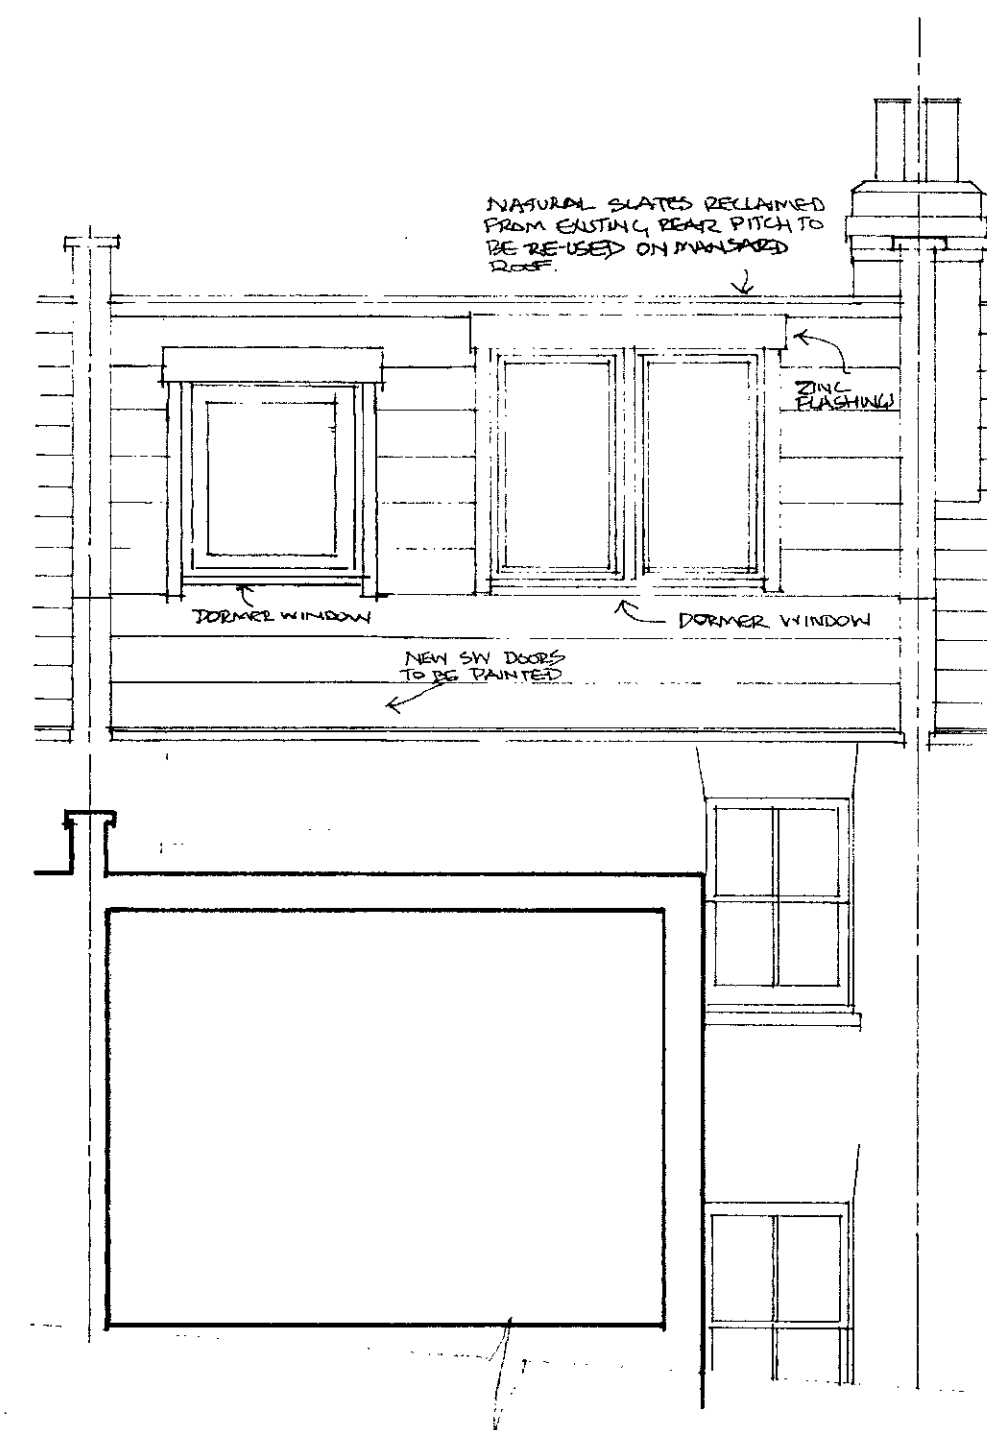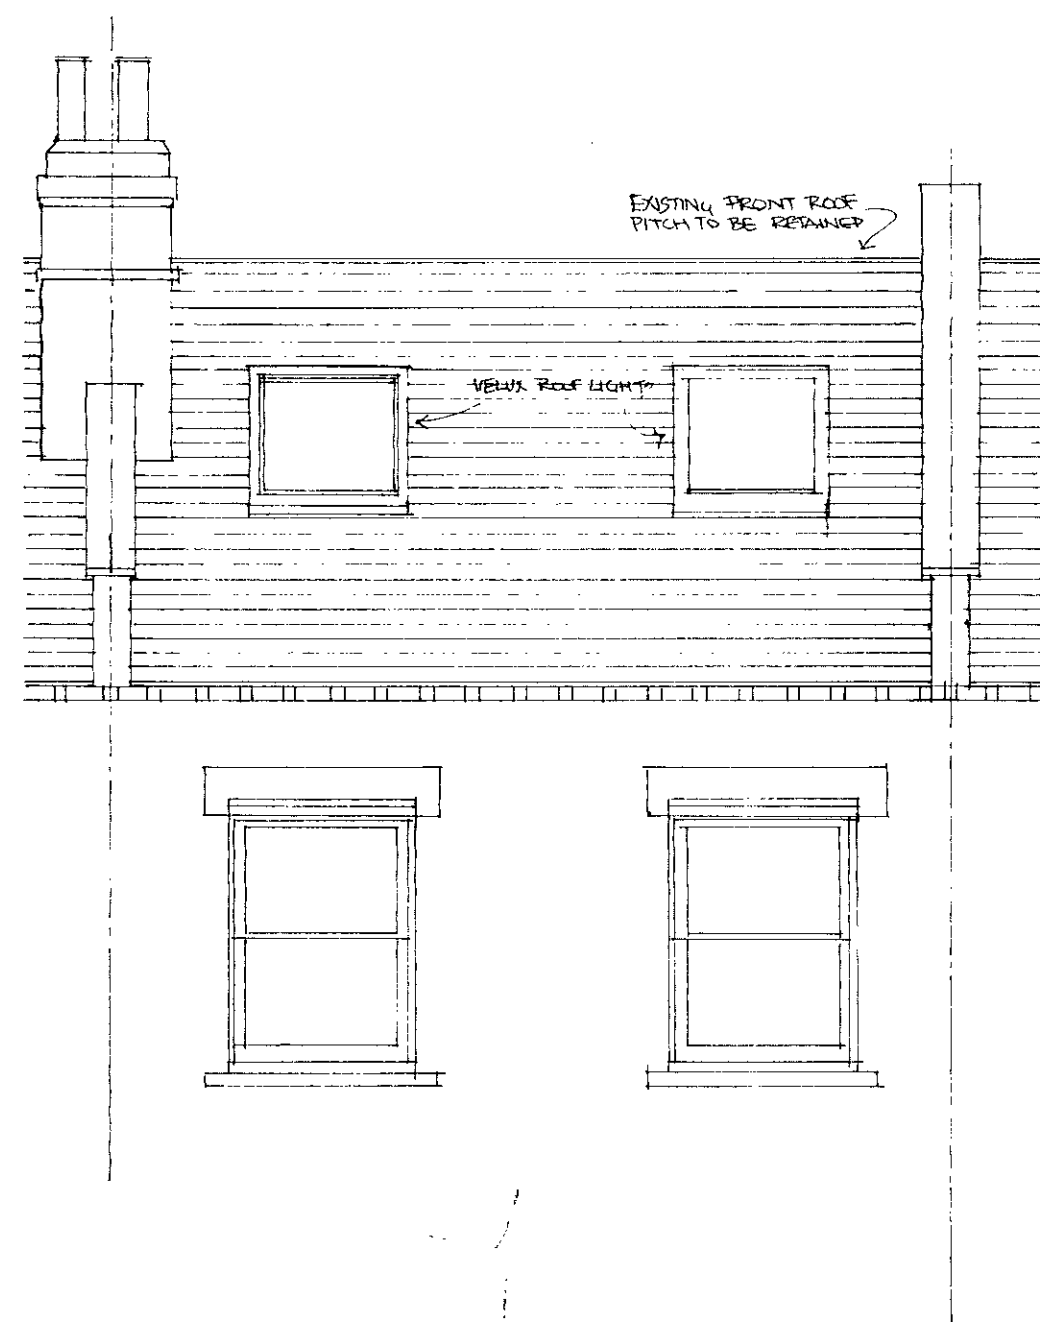

FRONT ELEVATION

REAR ELEVATION

SECTION A-A

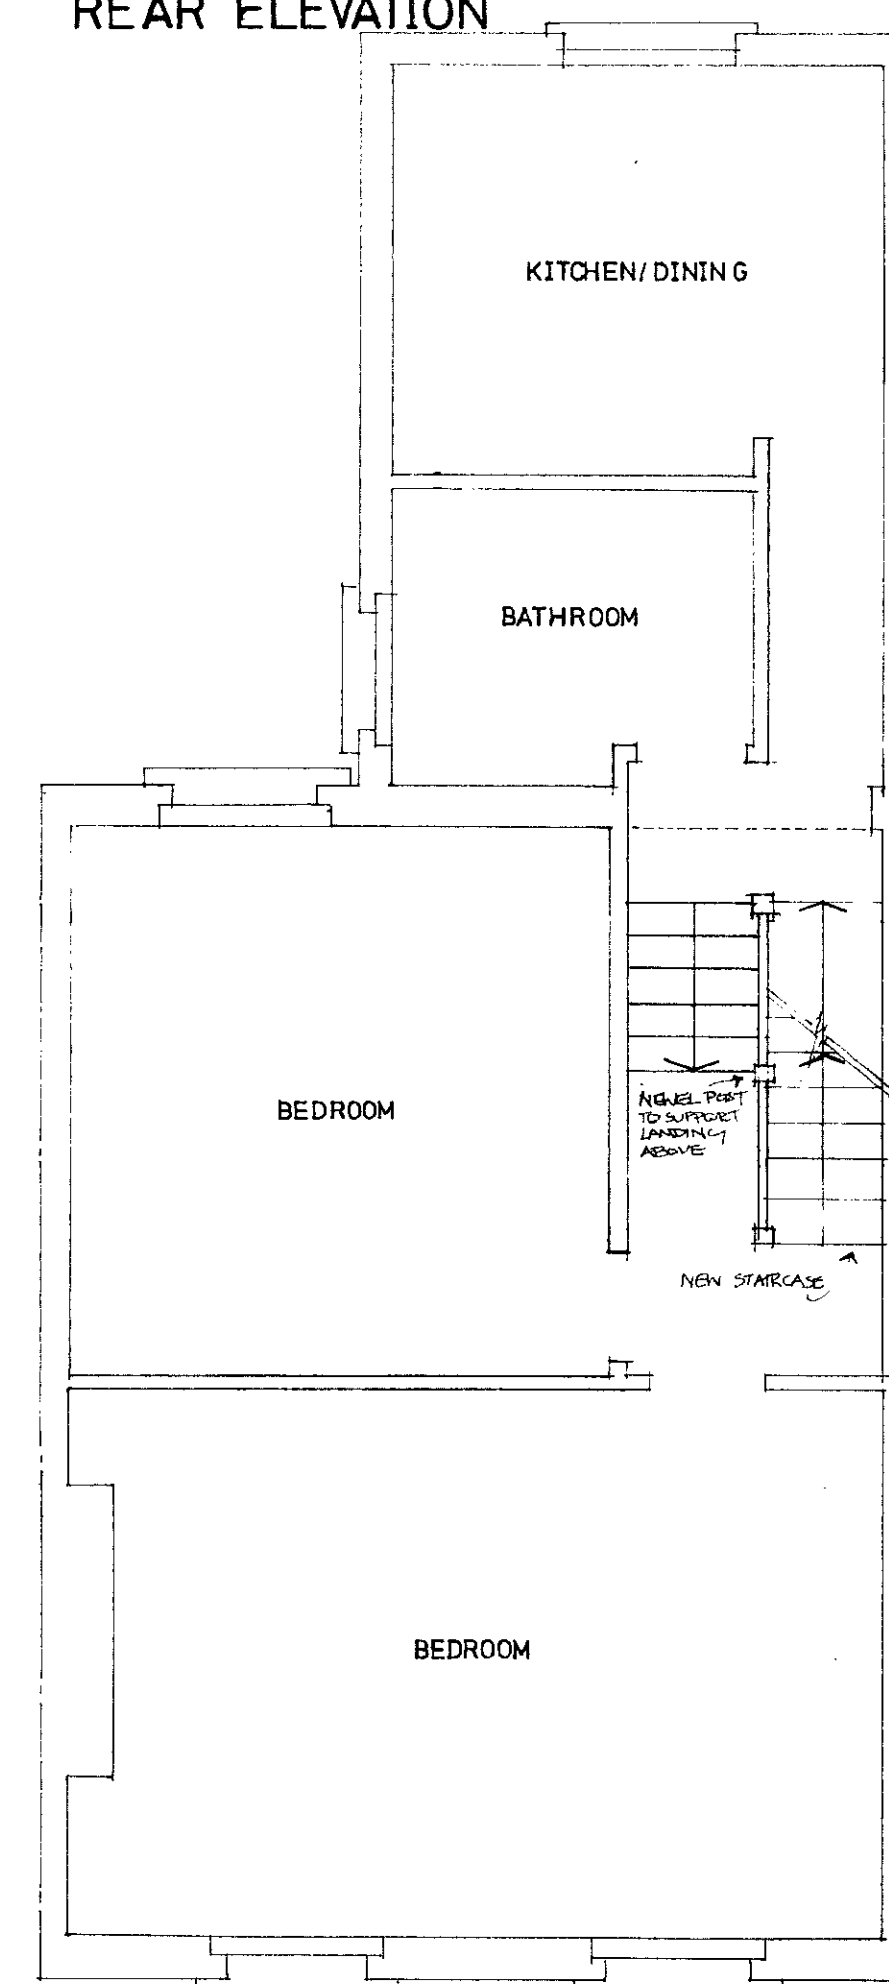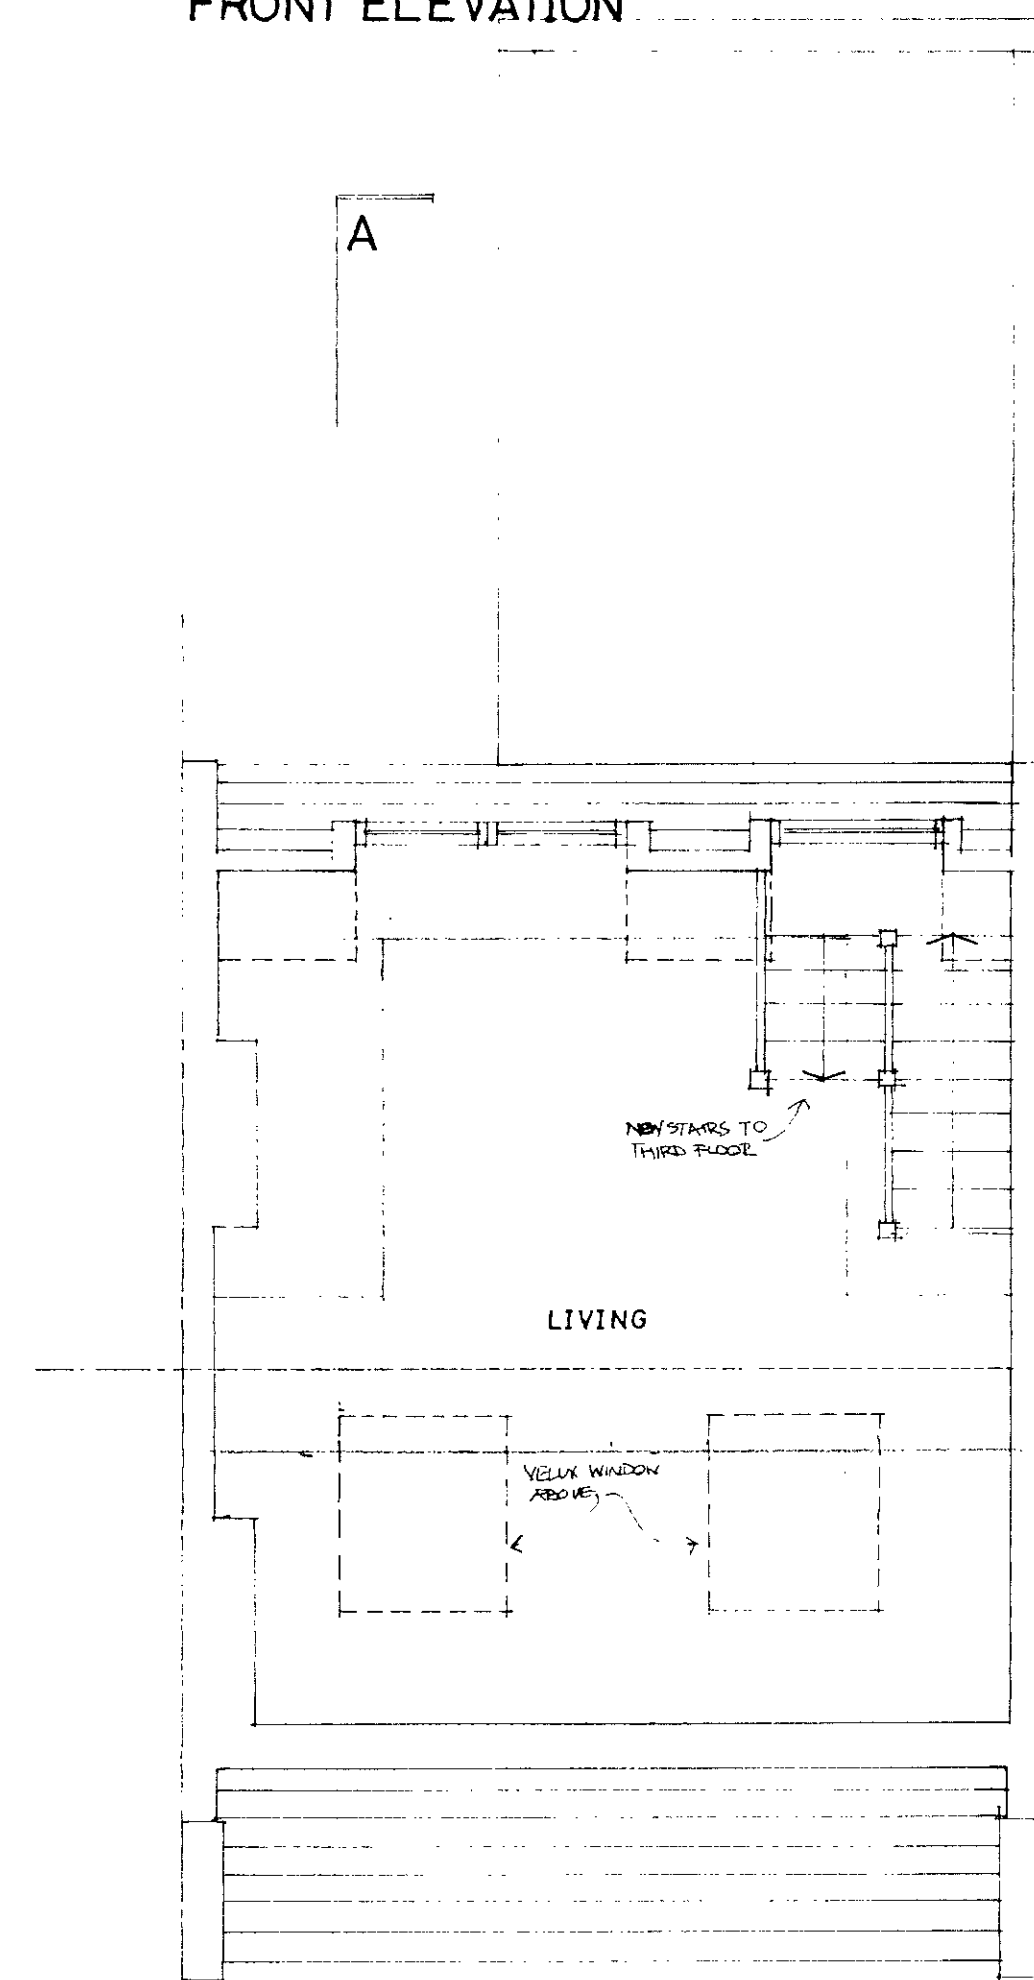

THIRD FLOOR PLAN

SECOND FLOOR PLAN

LONDON BOROUGH OF CAMDEN
TOWN AND COUNTRY PLANNING ACTS
30 JUN 1988
APPROVED
PLANS NOT APPROVED
ON BEHALF OF THE COUNCIL

TP 8703388 R1

Edwards Tucker

LONDON BOROUGH OF CAMDEN
PLANNING ACTS
07 JUN 1988
REC'D

ANTHONY HUDSON ARCHITECT
34 FLORENCE STREET LONDON NW3
5 MACKESON RD LONDON NW3
PROPOSED ROOF CONVERSION
1-50 DEC 1987 8711-02A