



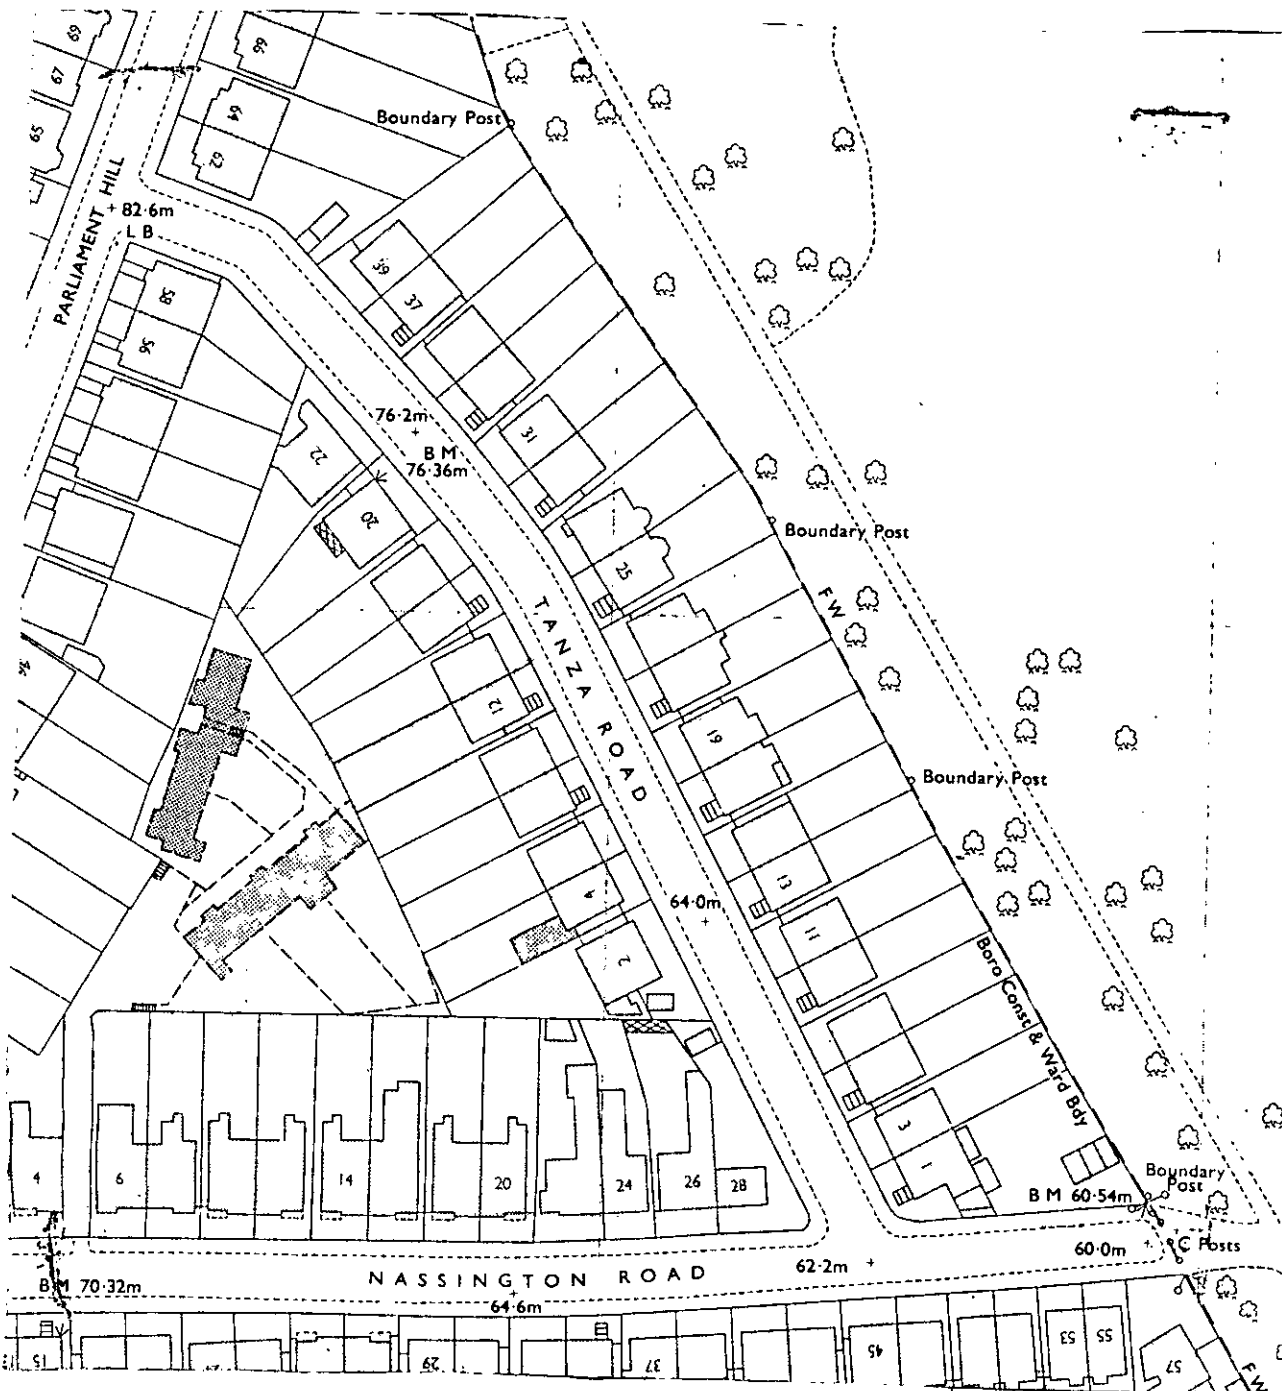


London Borough of Camden **Town and Country Planning Act 1971 (sections 36 & 37)** **APPLICATION DATED**

Premises 12 Tanza Road
 Verged RED above

Scale 1:1250



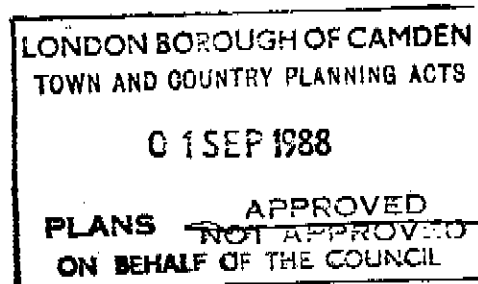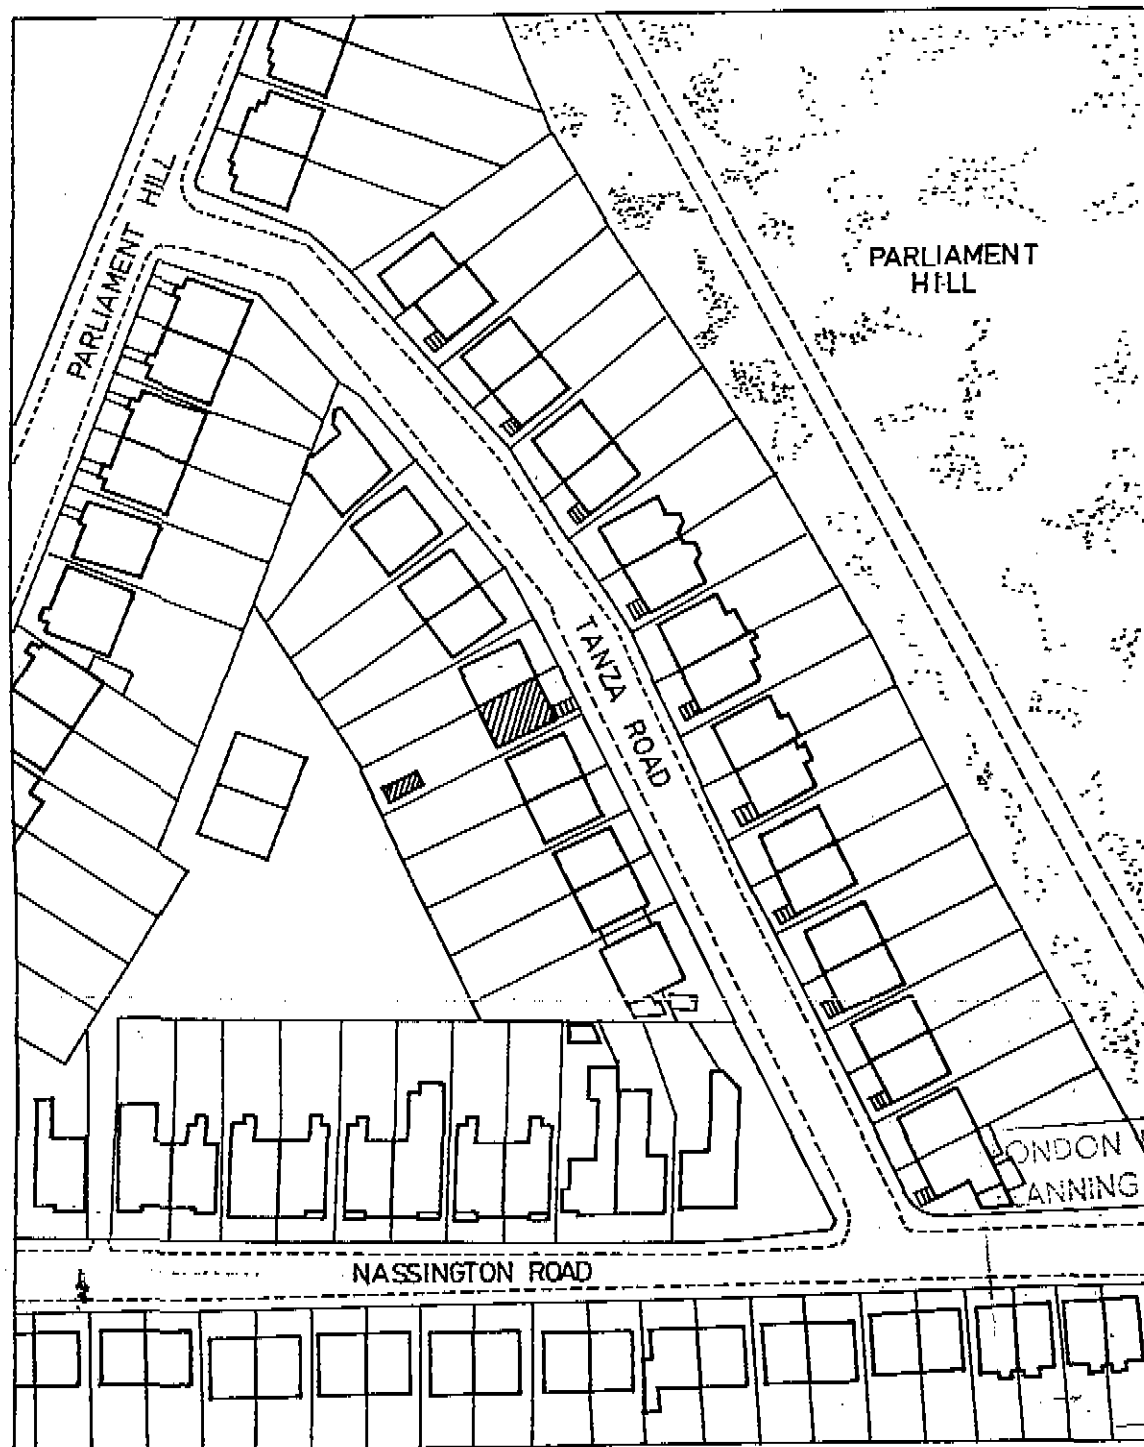

As sent to planners - March 25. 88

Pringle + Richards: Architects 29 Tadmira Road, London SW10 0PZ Tel: (01) 352 8001

Client: HILTON + PRINGLE

Project: 12 TANZA ROAD, LONDON NW3

Subject: LOCATION PLAN

Scale: 1 : 1250

Date: MARCH 1988

Drwg. no: HIL + PRI/ 04 Rev: