


FROGNAL W

854


853

TO 2585 SE

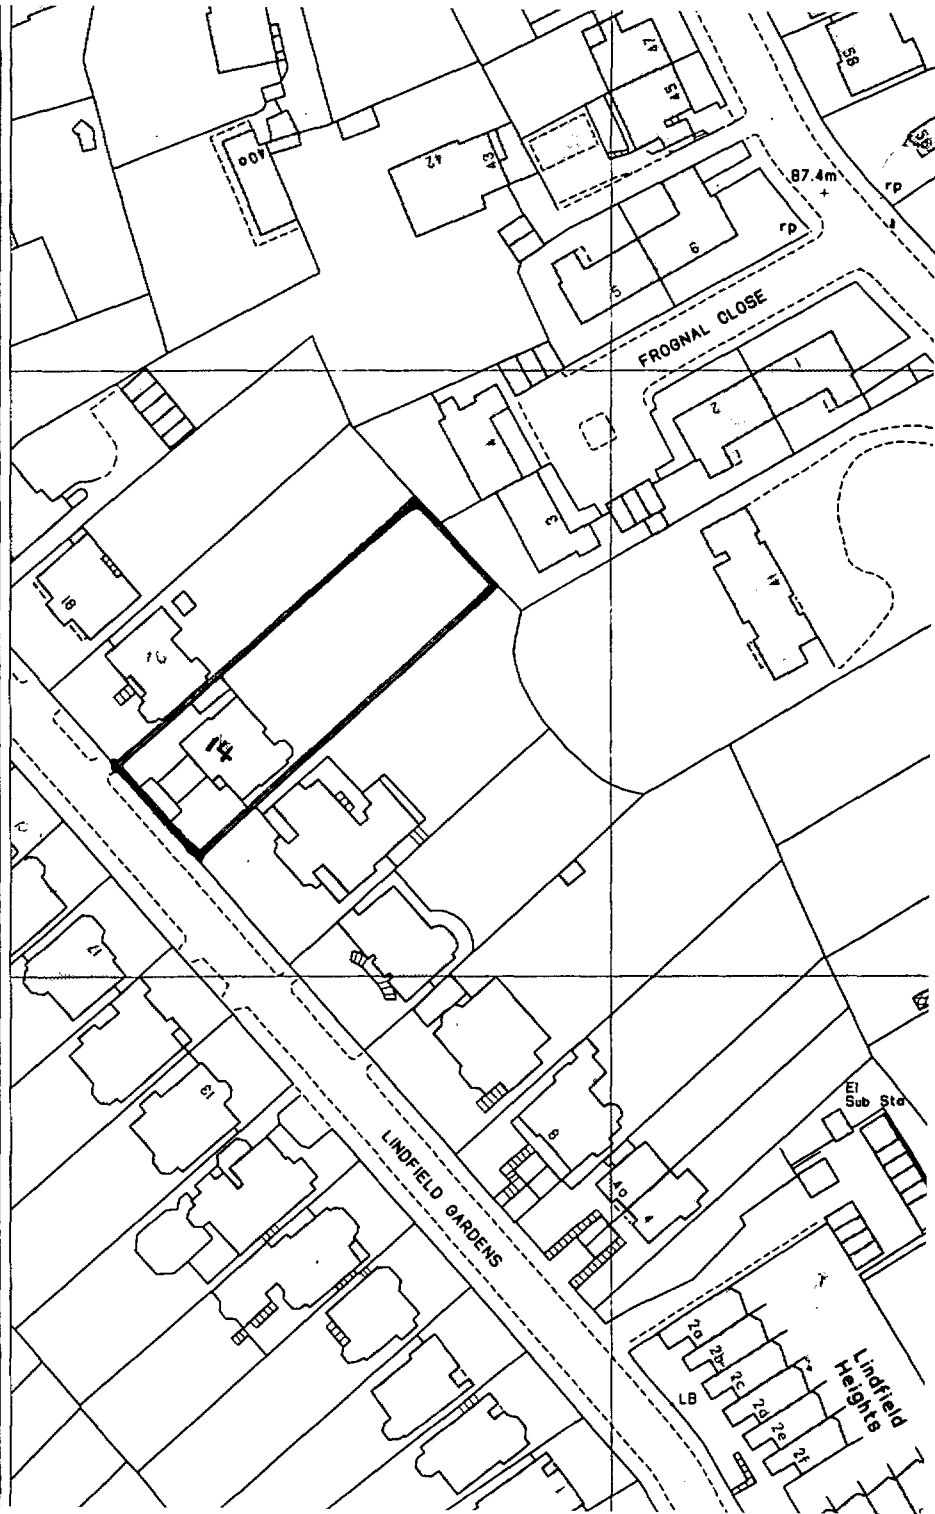

App.No: 9005043

APP. NO. [Redacted]

 

London Borough of Camden
Town and Country Planning Act 1971 (sections 36 & 37)
APPLICATION DATED

Premises 14 Lindfield Gardens.
Verged RED above

Scale 1:1250

