


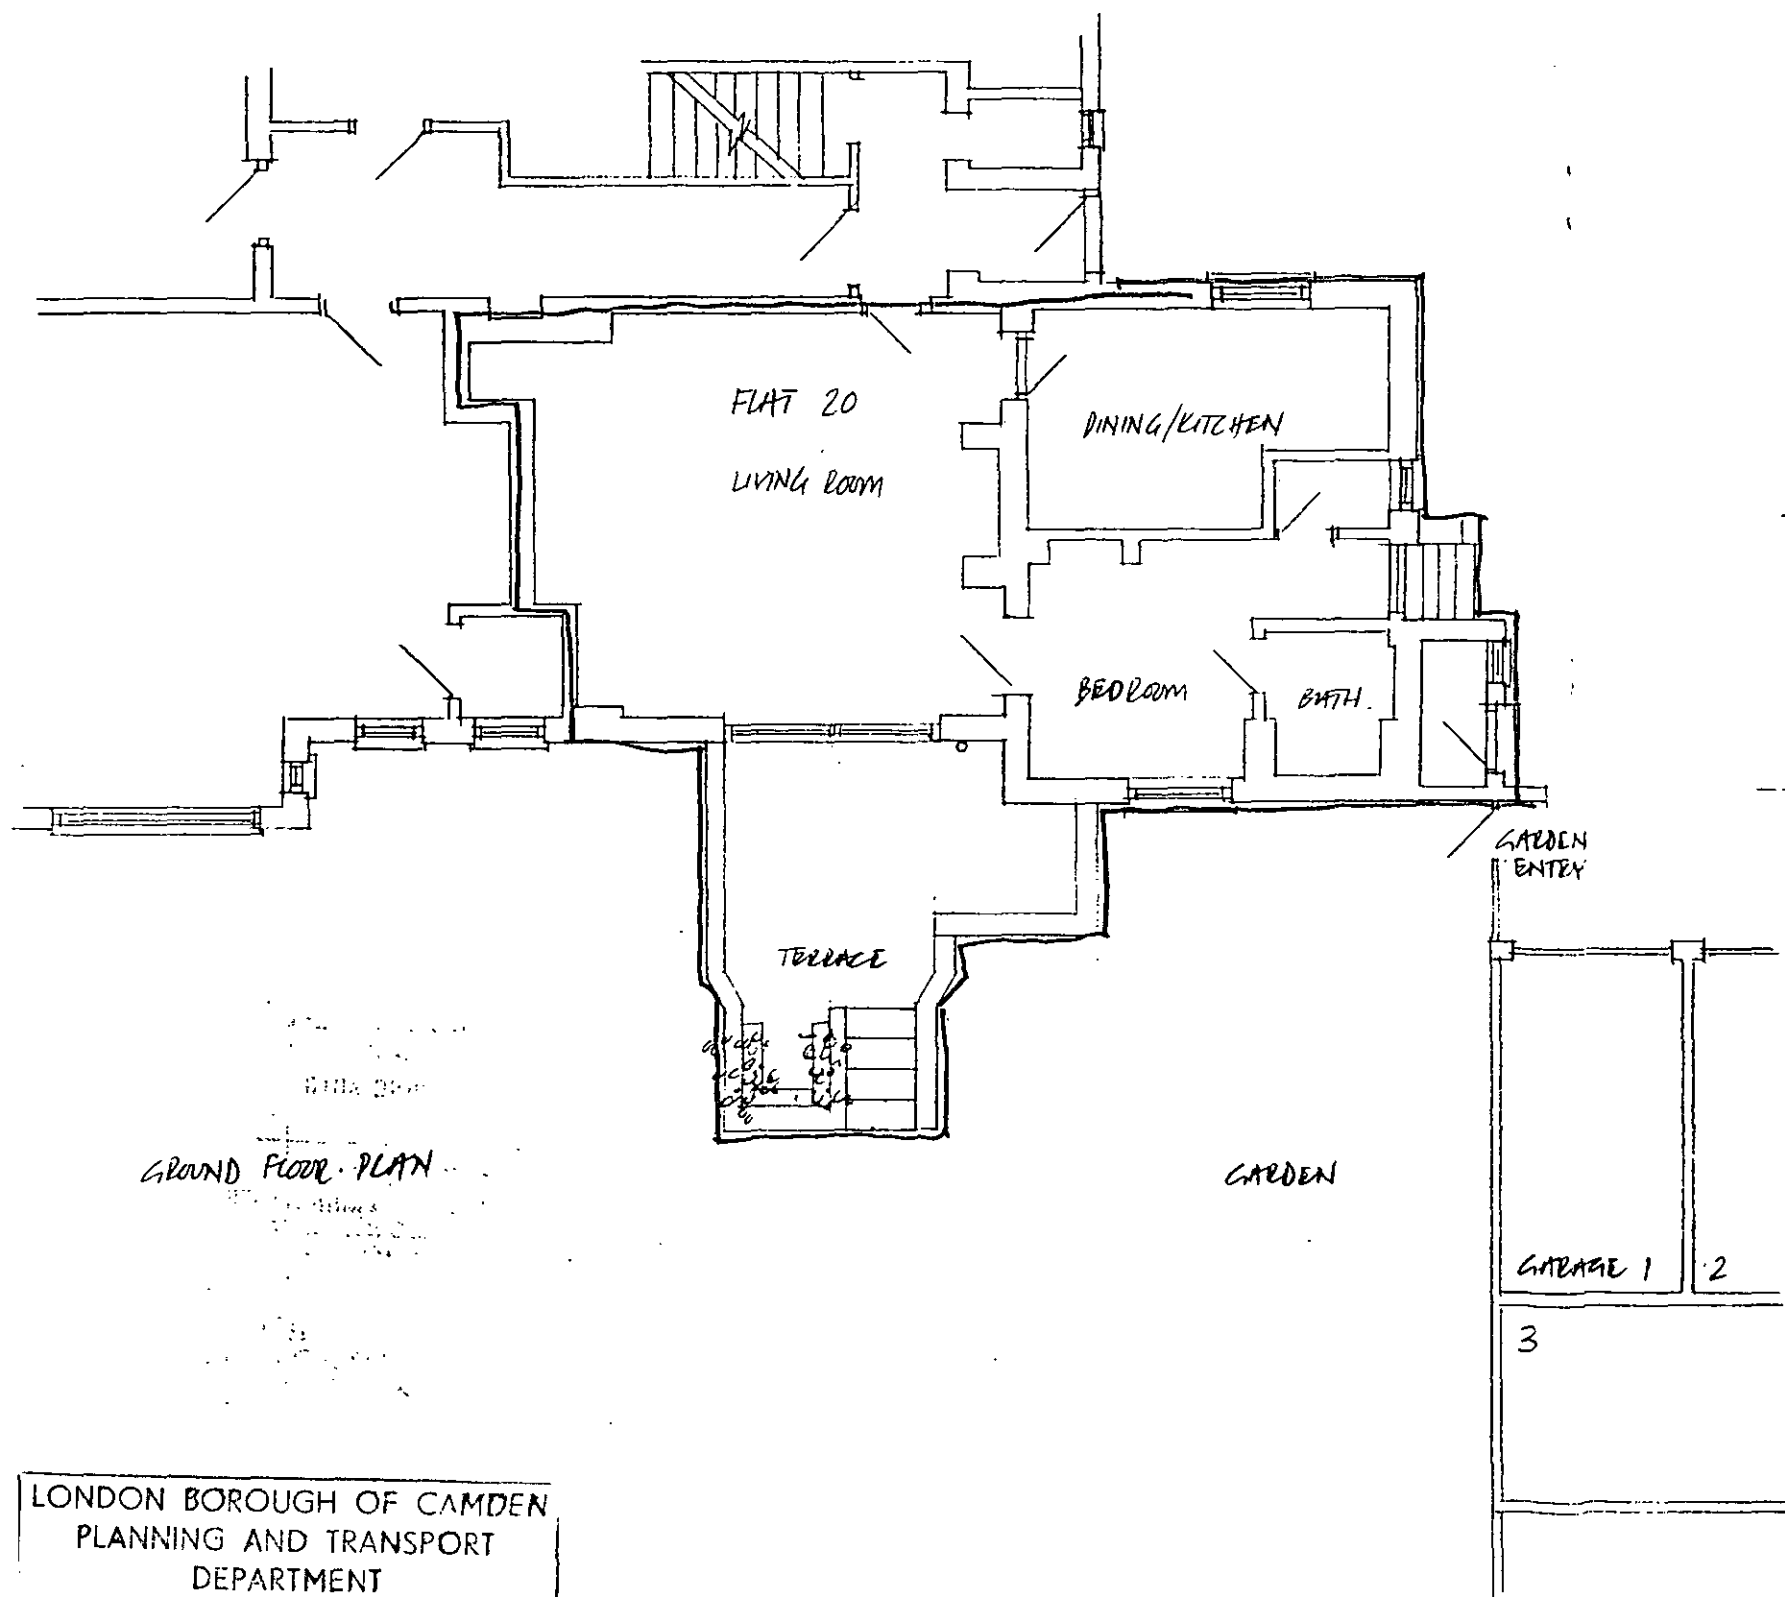

GROUND FLOOR PLAN



ELEVATION FROM GARDEN

LONDON BOROUGH OF CAMDEN
TOWN AND COUNTRY PLANNING ACTS
- 5 SEP 1990
PLANS APPROVED
ON BEHALF OF THE COUNCIL

TP9005082


No. 20 CREDITON HILL
LONDON N.W.6

GROUND PLAN & ELEVATION -
EXISTING.



SCALE 1"=8FT.

DRWG. No. CH/P/02


LONDON BOROUGH OF CAMDEN
PLANNING AND TRANSPORT
DEPARTMENT
- 6 FEB 1990
RECEIVED

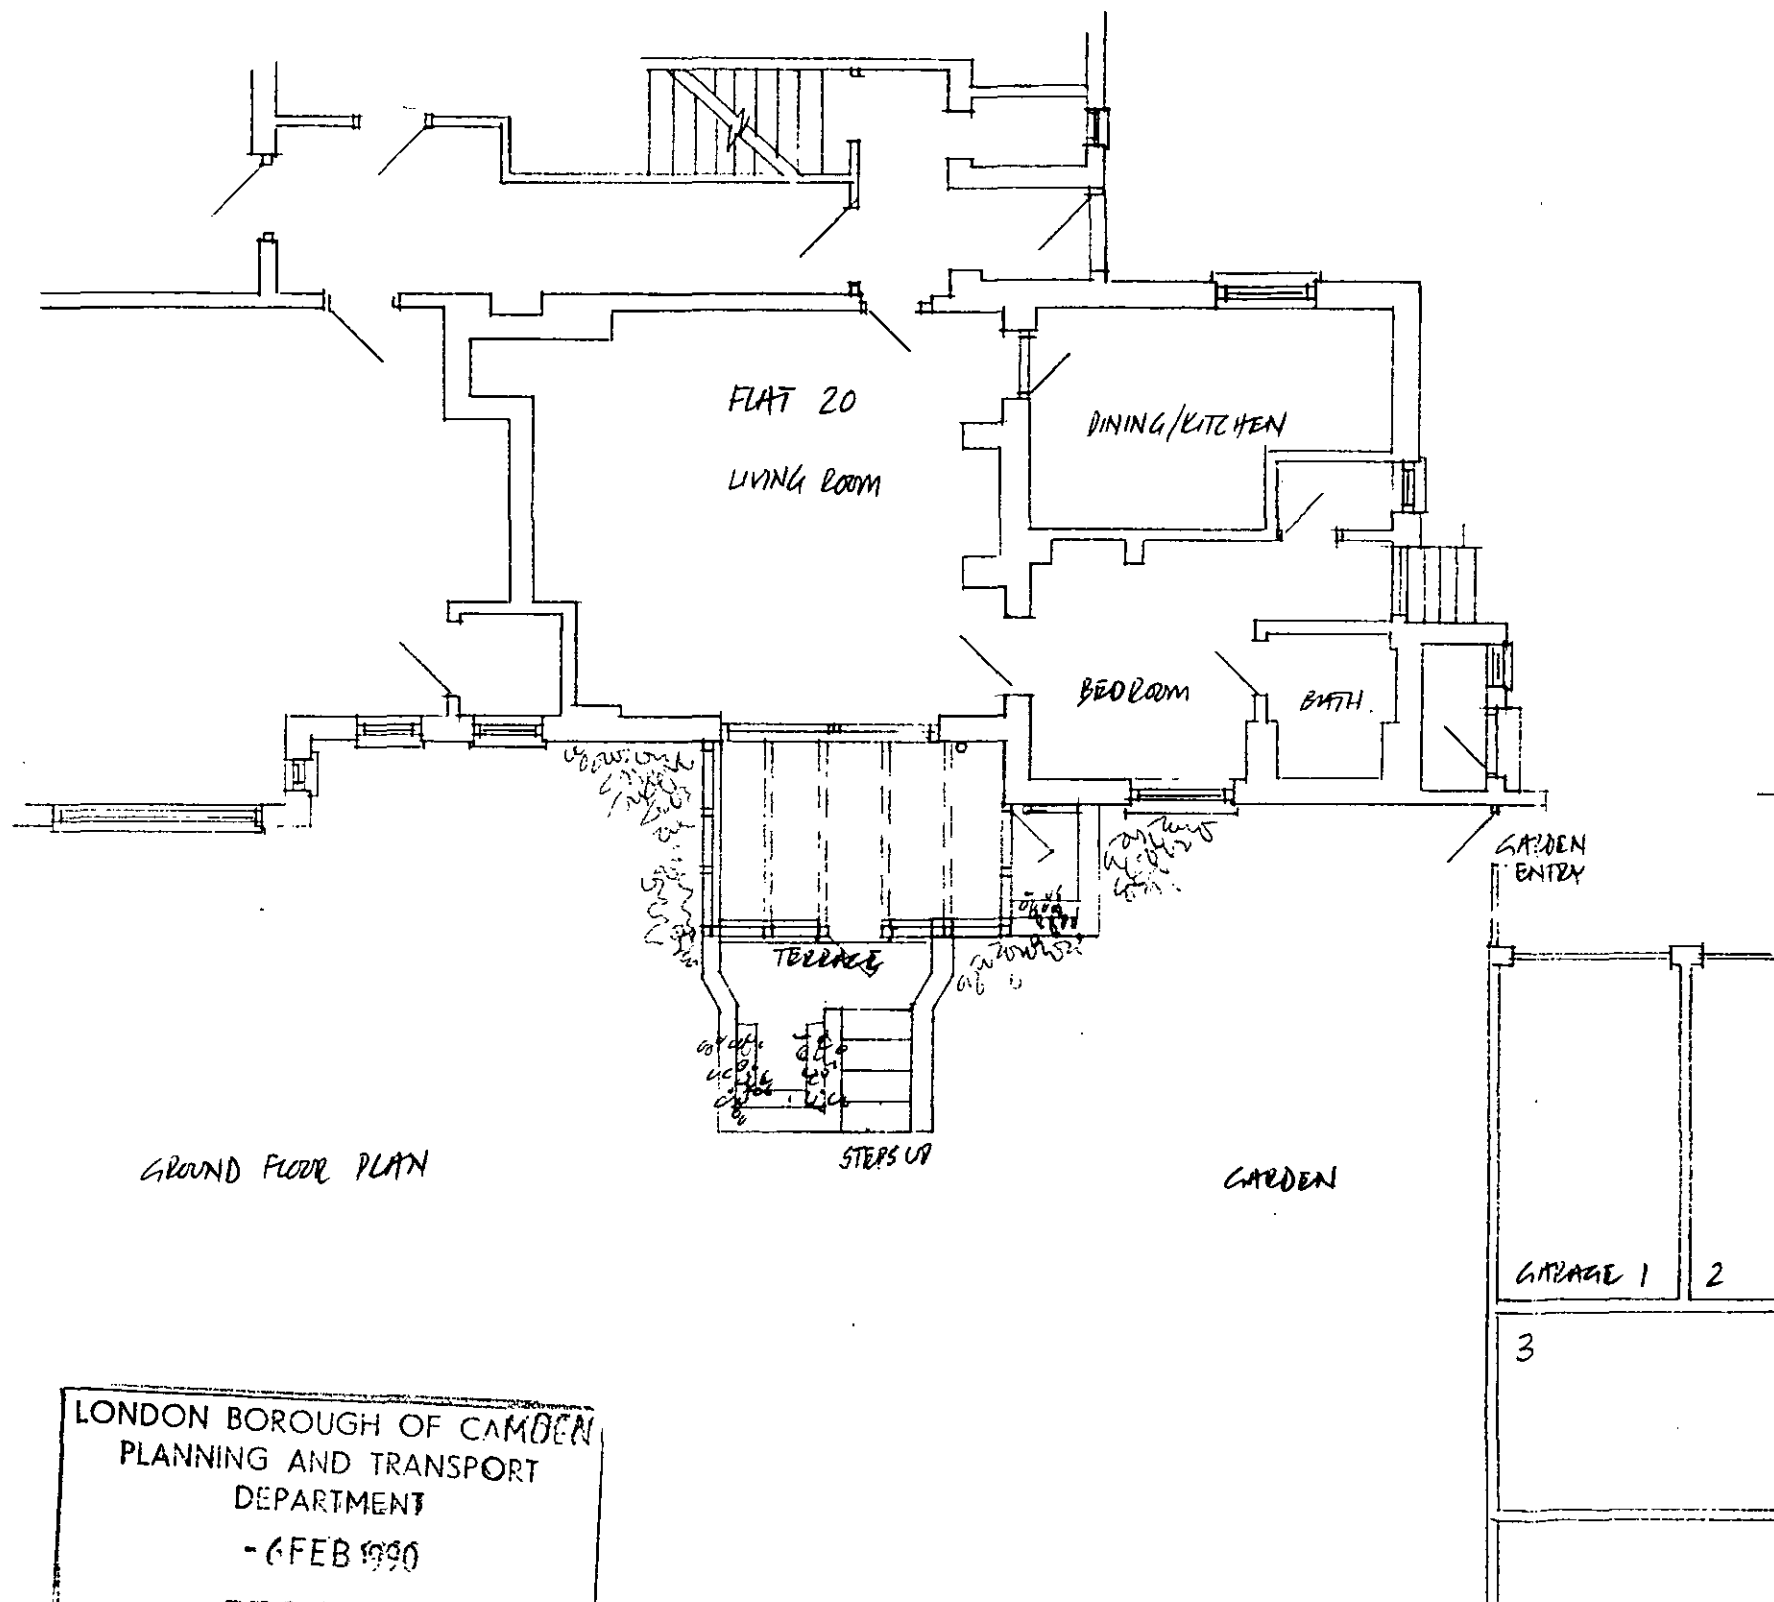

GROUND FLOOR PLAN

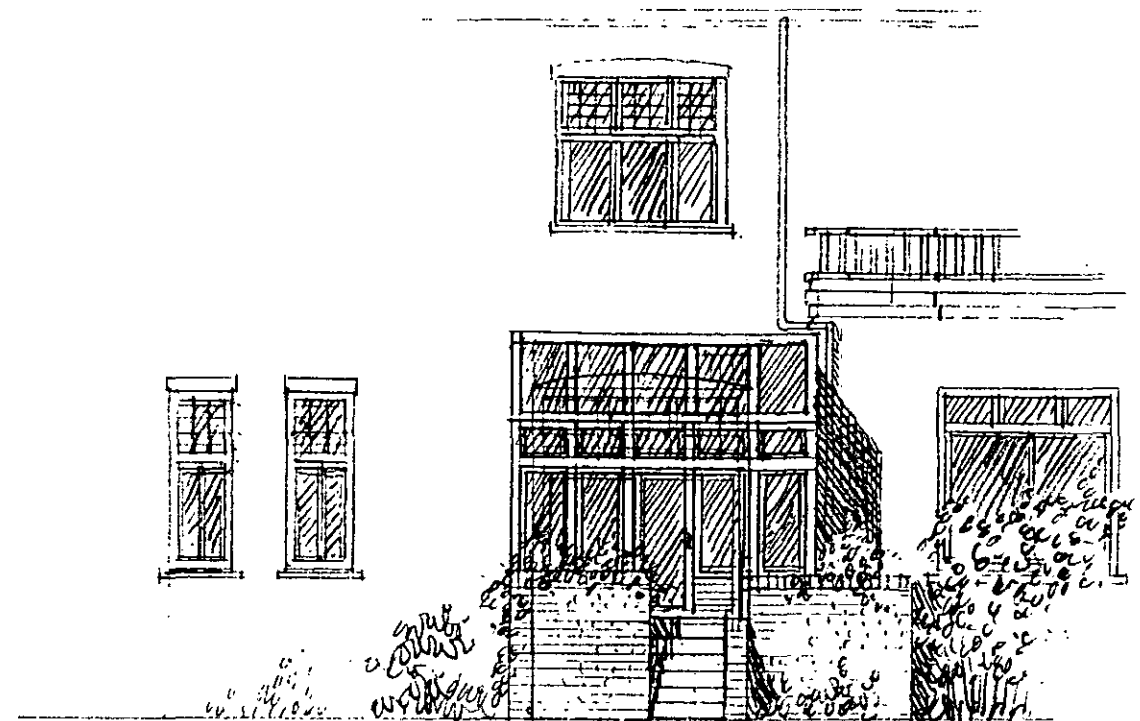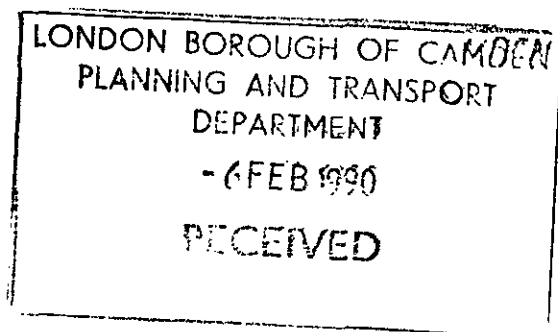


ELEVATION FROM GARDEN
PROPOSED CONSERVATORY

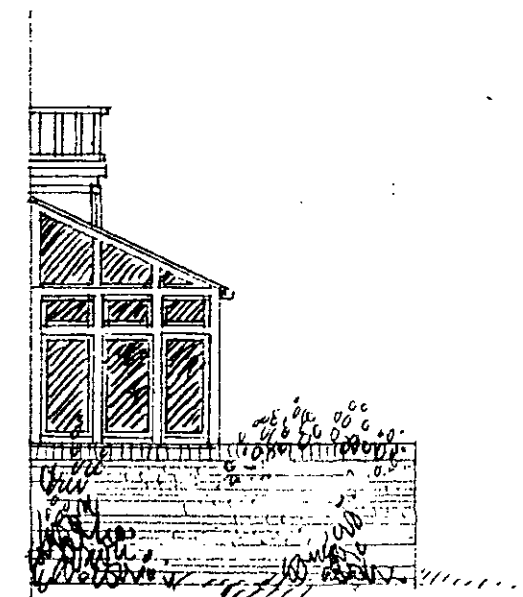

SIDE ELEVATION

WHITE UPVC CONSERVATORY
ON EXISTING BRICK WALL

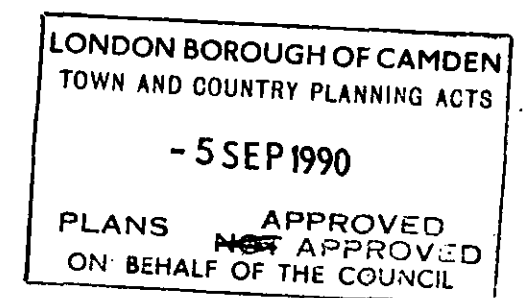

TP9005082

No. 20 CREDITON HILL
LONDON N.W.6

GROUND PLAN & ELEVATIONS -
PROPOSED

SCALE 1" = 8 FT.

DRW. No. CH/P/03