


PROPOSED FLATS
MARESFIELD GARDENS,
HAMPSTEAD, N.W.3.


PRESENTED TO
27 OCT 1933
TOWN PLANNING
COMMITTEE.

L.S.C.
ARCHITECTS DEPT
23 JUN 1933 - 051711

5(173)

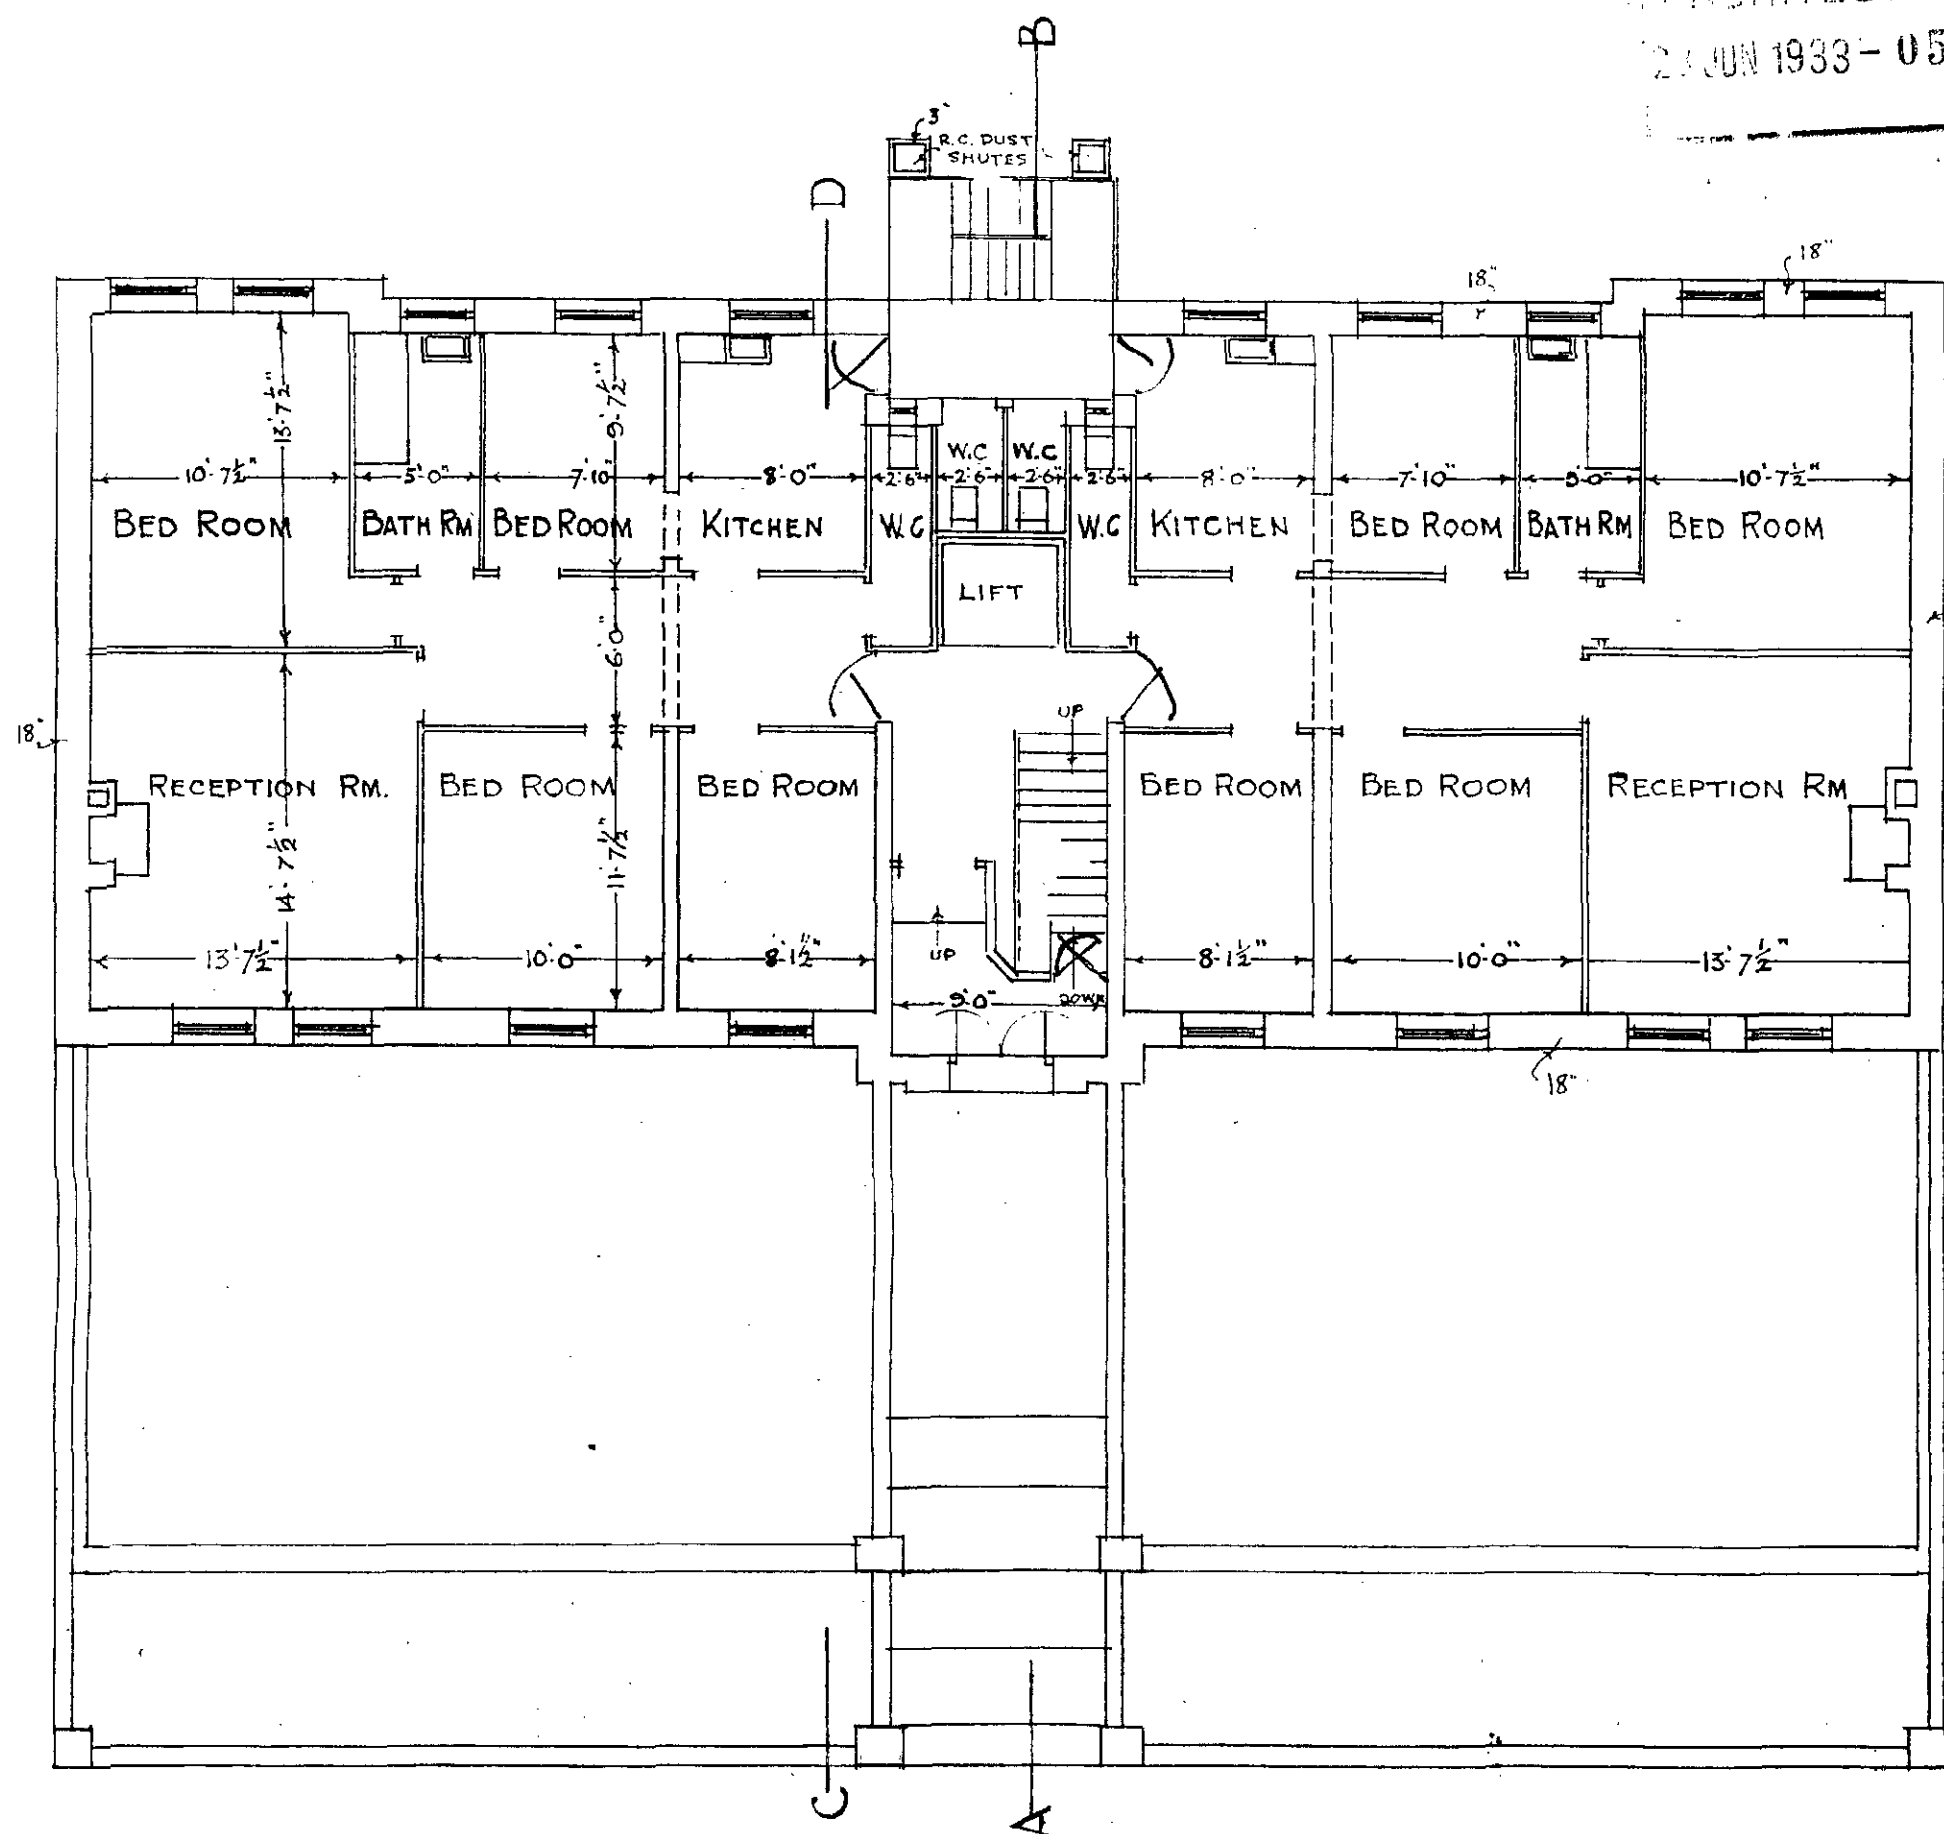

GROUND FLOOR PLAN

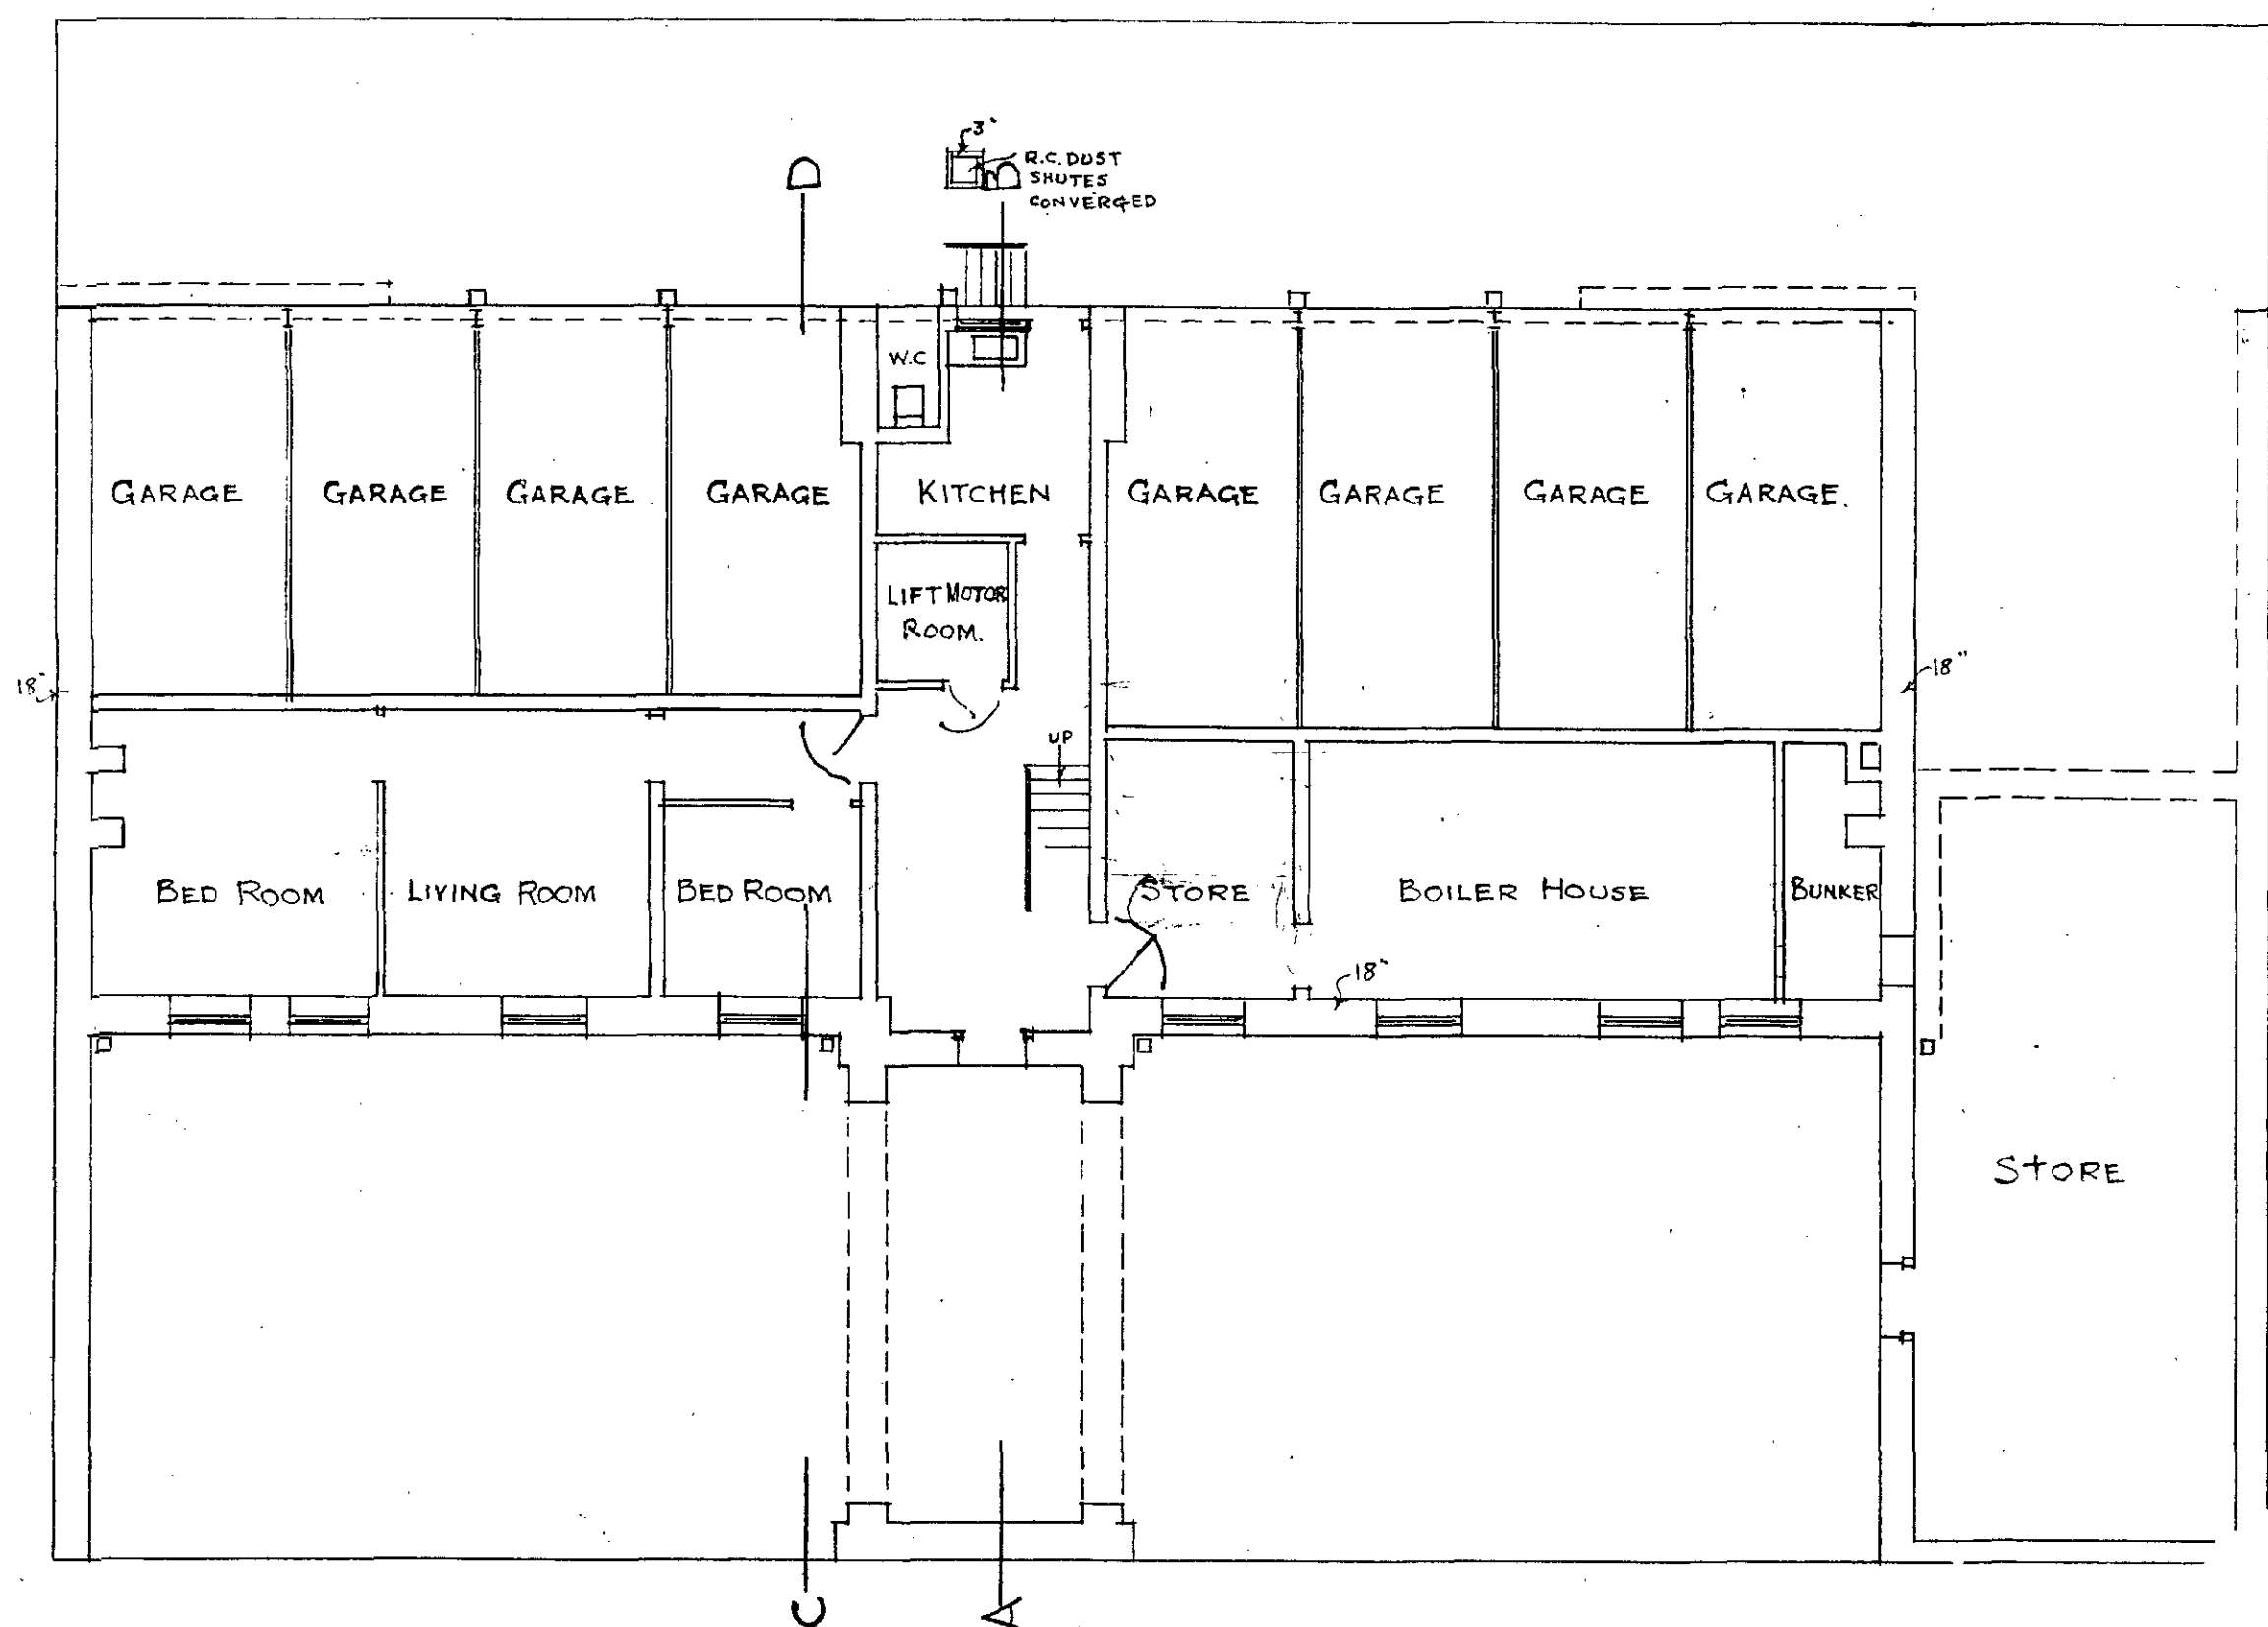

BASEMENT PLAN

SCALE 8 FEET TO 1 INCH


E. E. SHEPHERD, M.S.A.
ARCHITECT,
115, PARK STREET, MAYFAIR

PROPOSED FLATS
MARESFIELD GARDENS,
HAMPSTEAD, N.W.3.


TOWN PLANNING
COMMITTEE

5073)


L.C.C.
ARCHITECTS DEPT
28 JUN 1933 - 051711

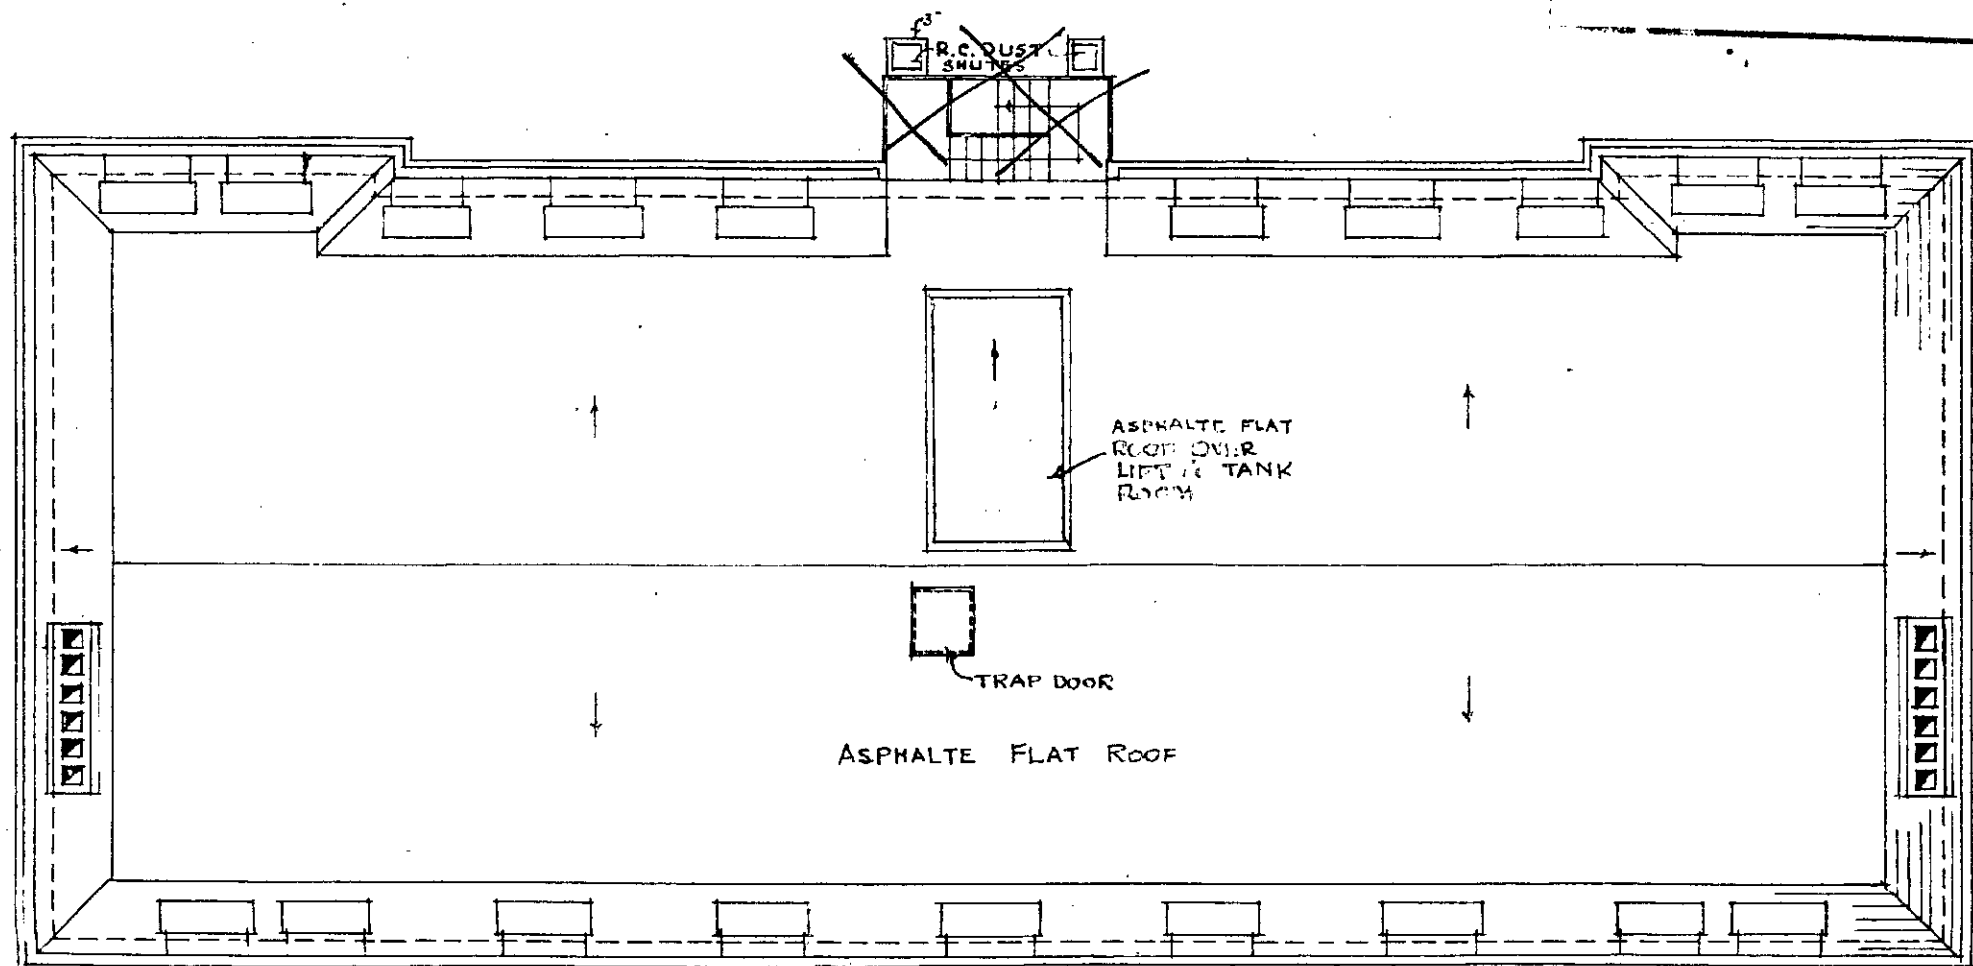

ROOF PLAN

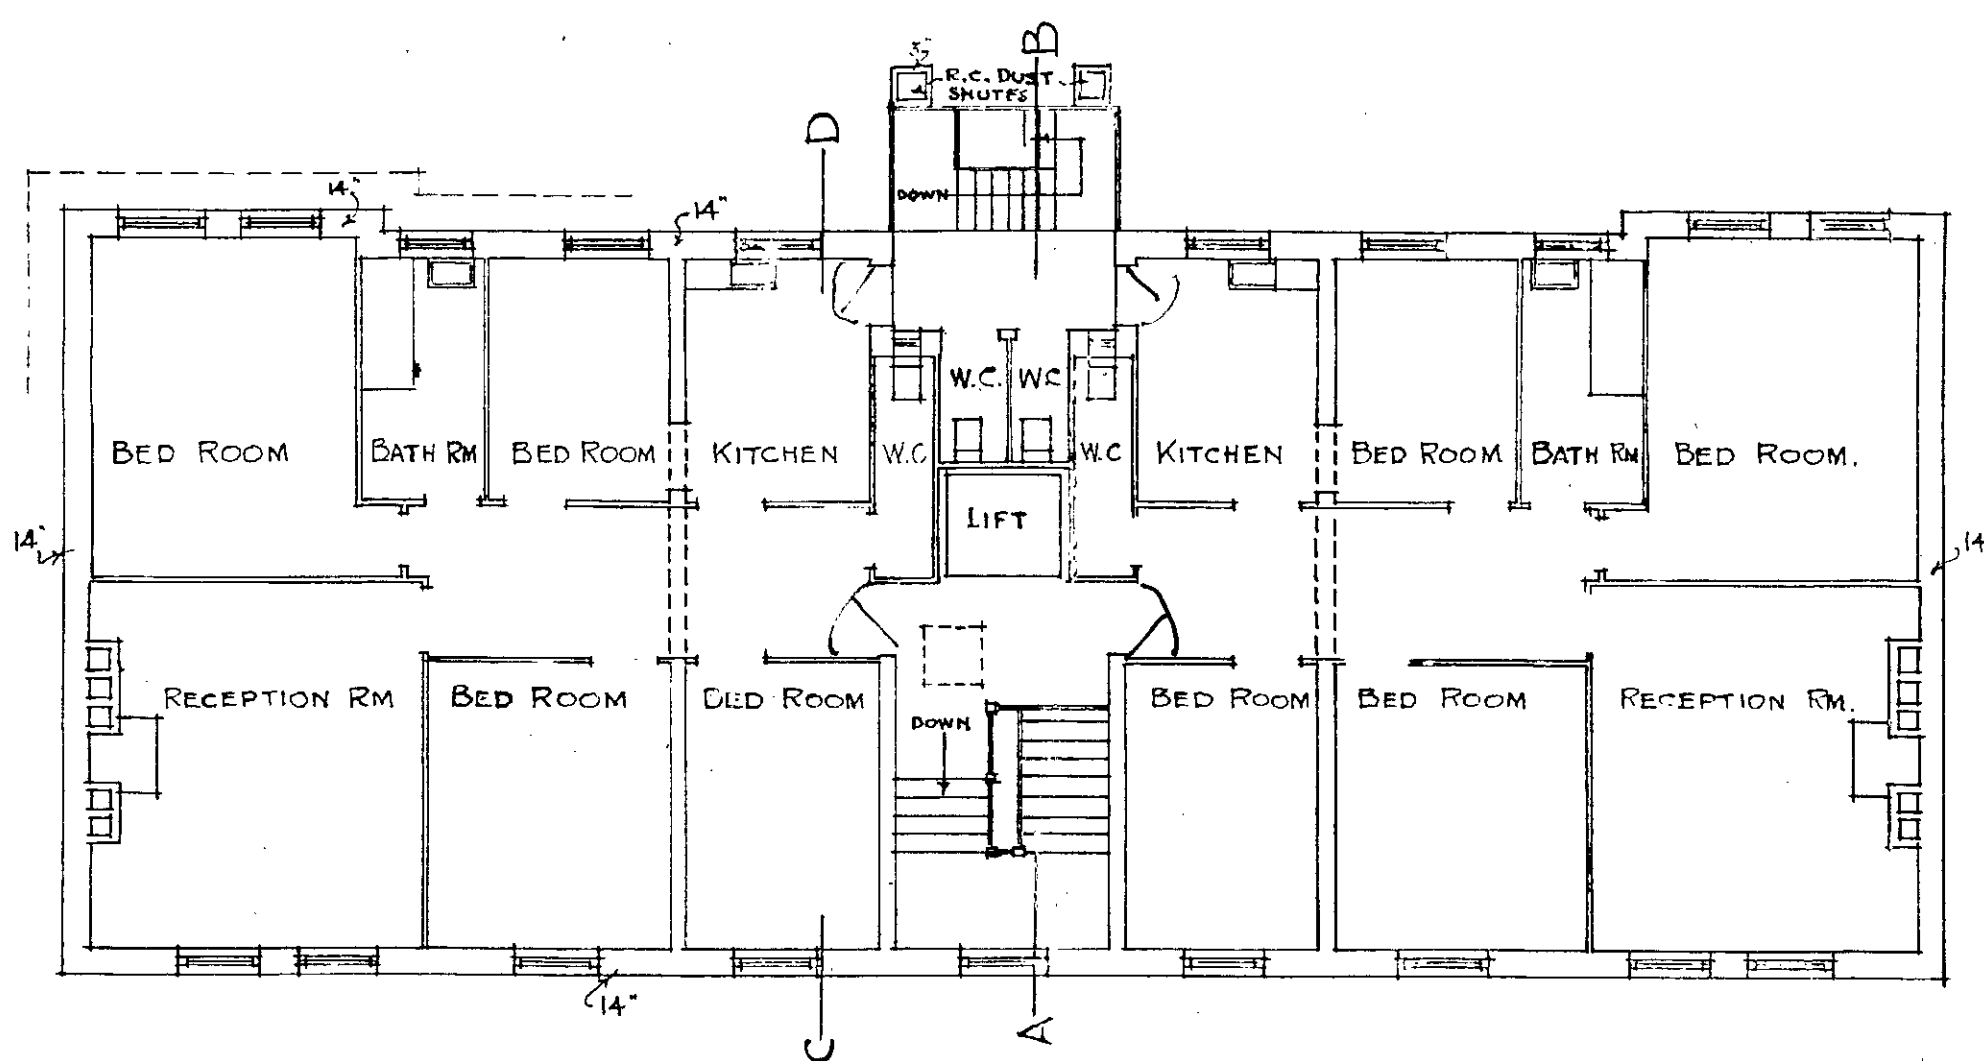

FOURTH FLOOR PLAN

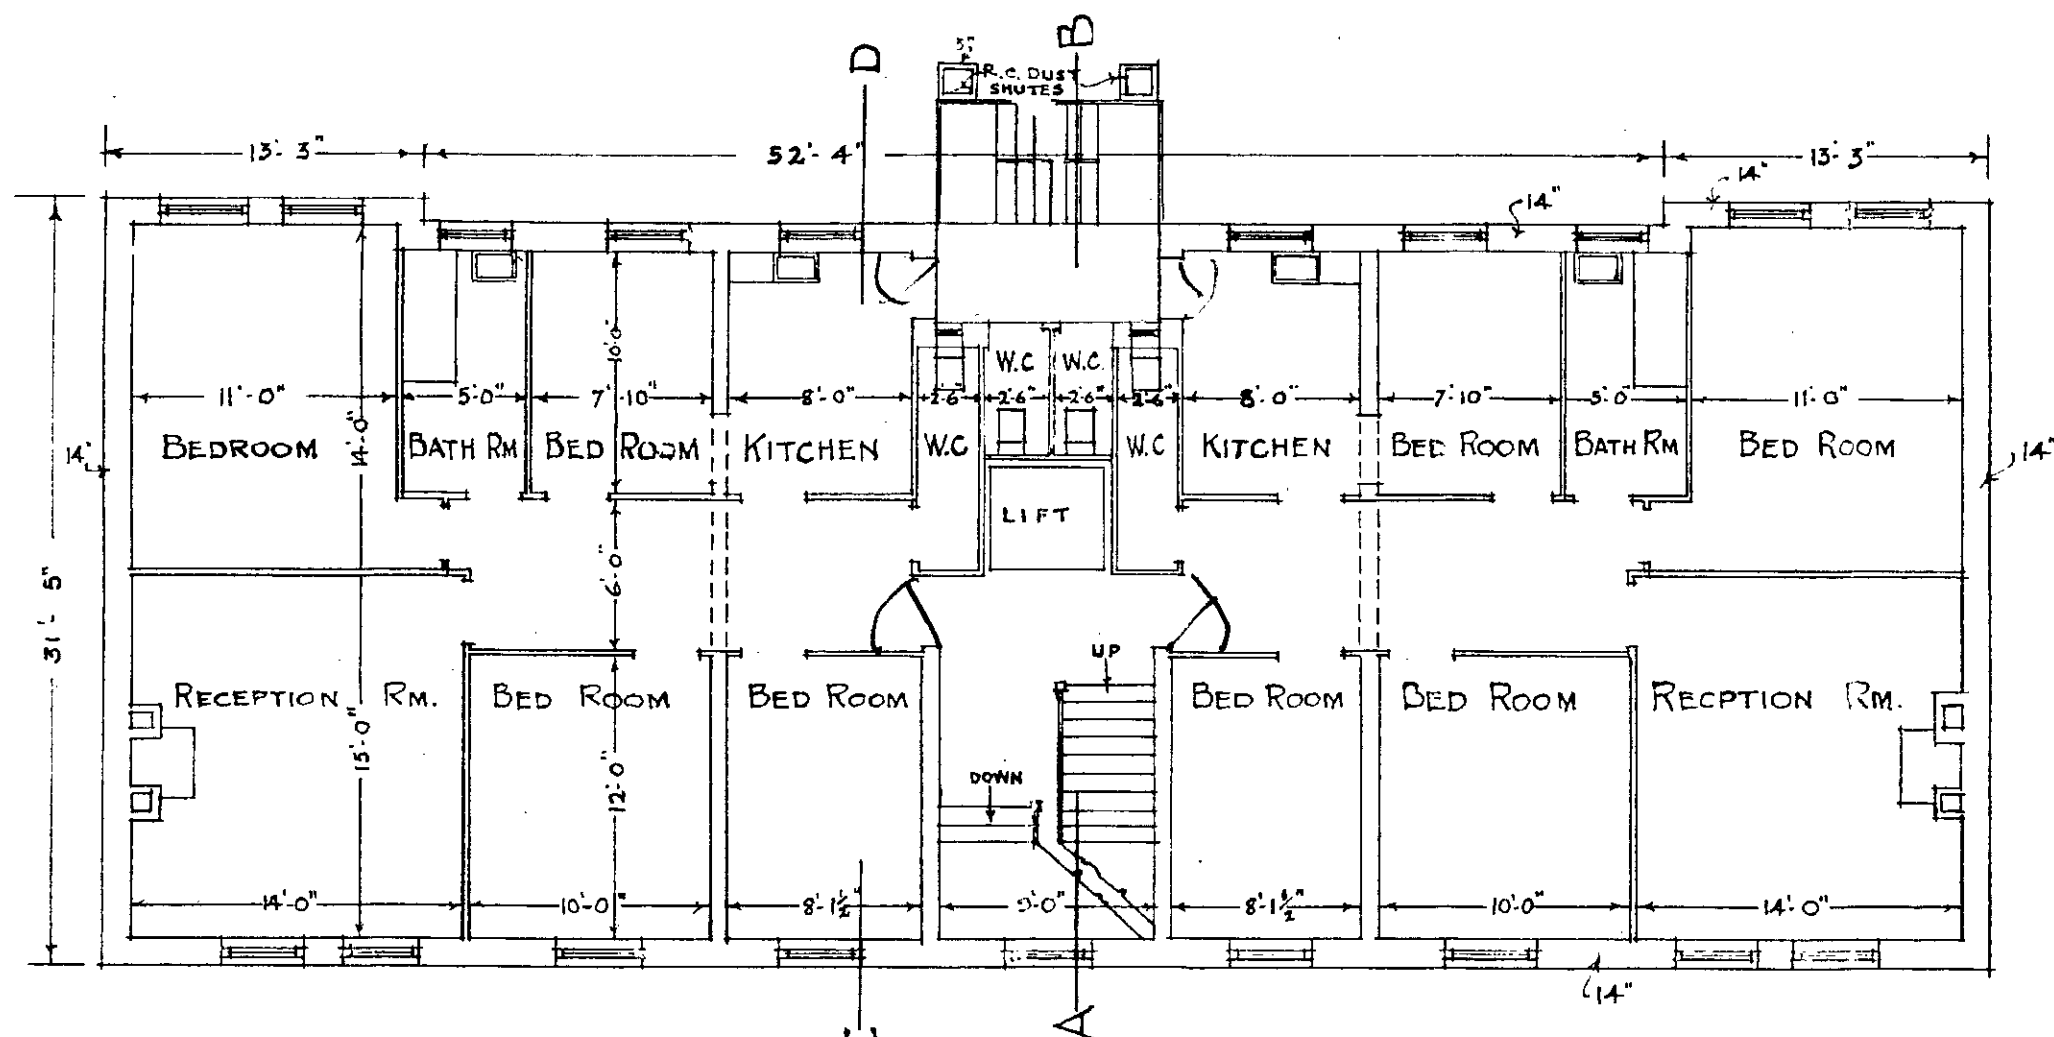

1ST 2ND & 3RD FLOOR PLAN

E.E. SHEPHERD, M.S.A.
ARCHITECT
115, PARK STREET, MAYFAIR, W.1.

SCALE 8 FEET TO 1 INCH


SHEET N° 3.

PROPOSED FLATS
MARESFIELD GARDENS,
HAMPSTEAD, N.W.3.

E. E. C.
ARCHITECTS DEPT
28 JUN 1933 - 051711


TOWN PLANNING
COMMITTEE

5/173

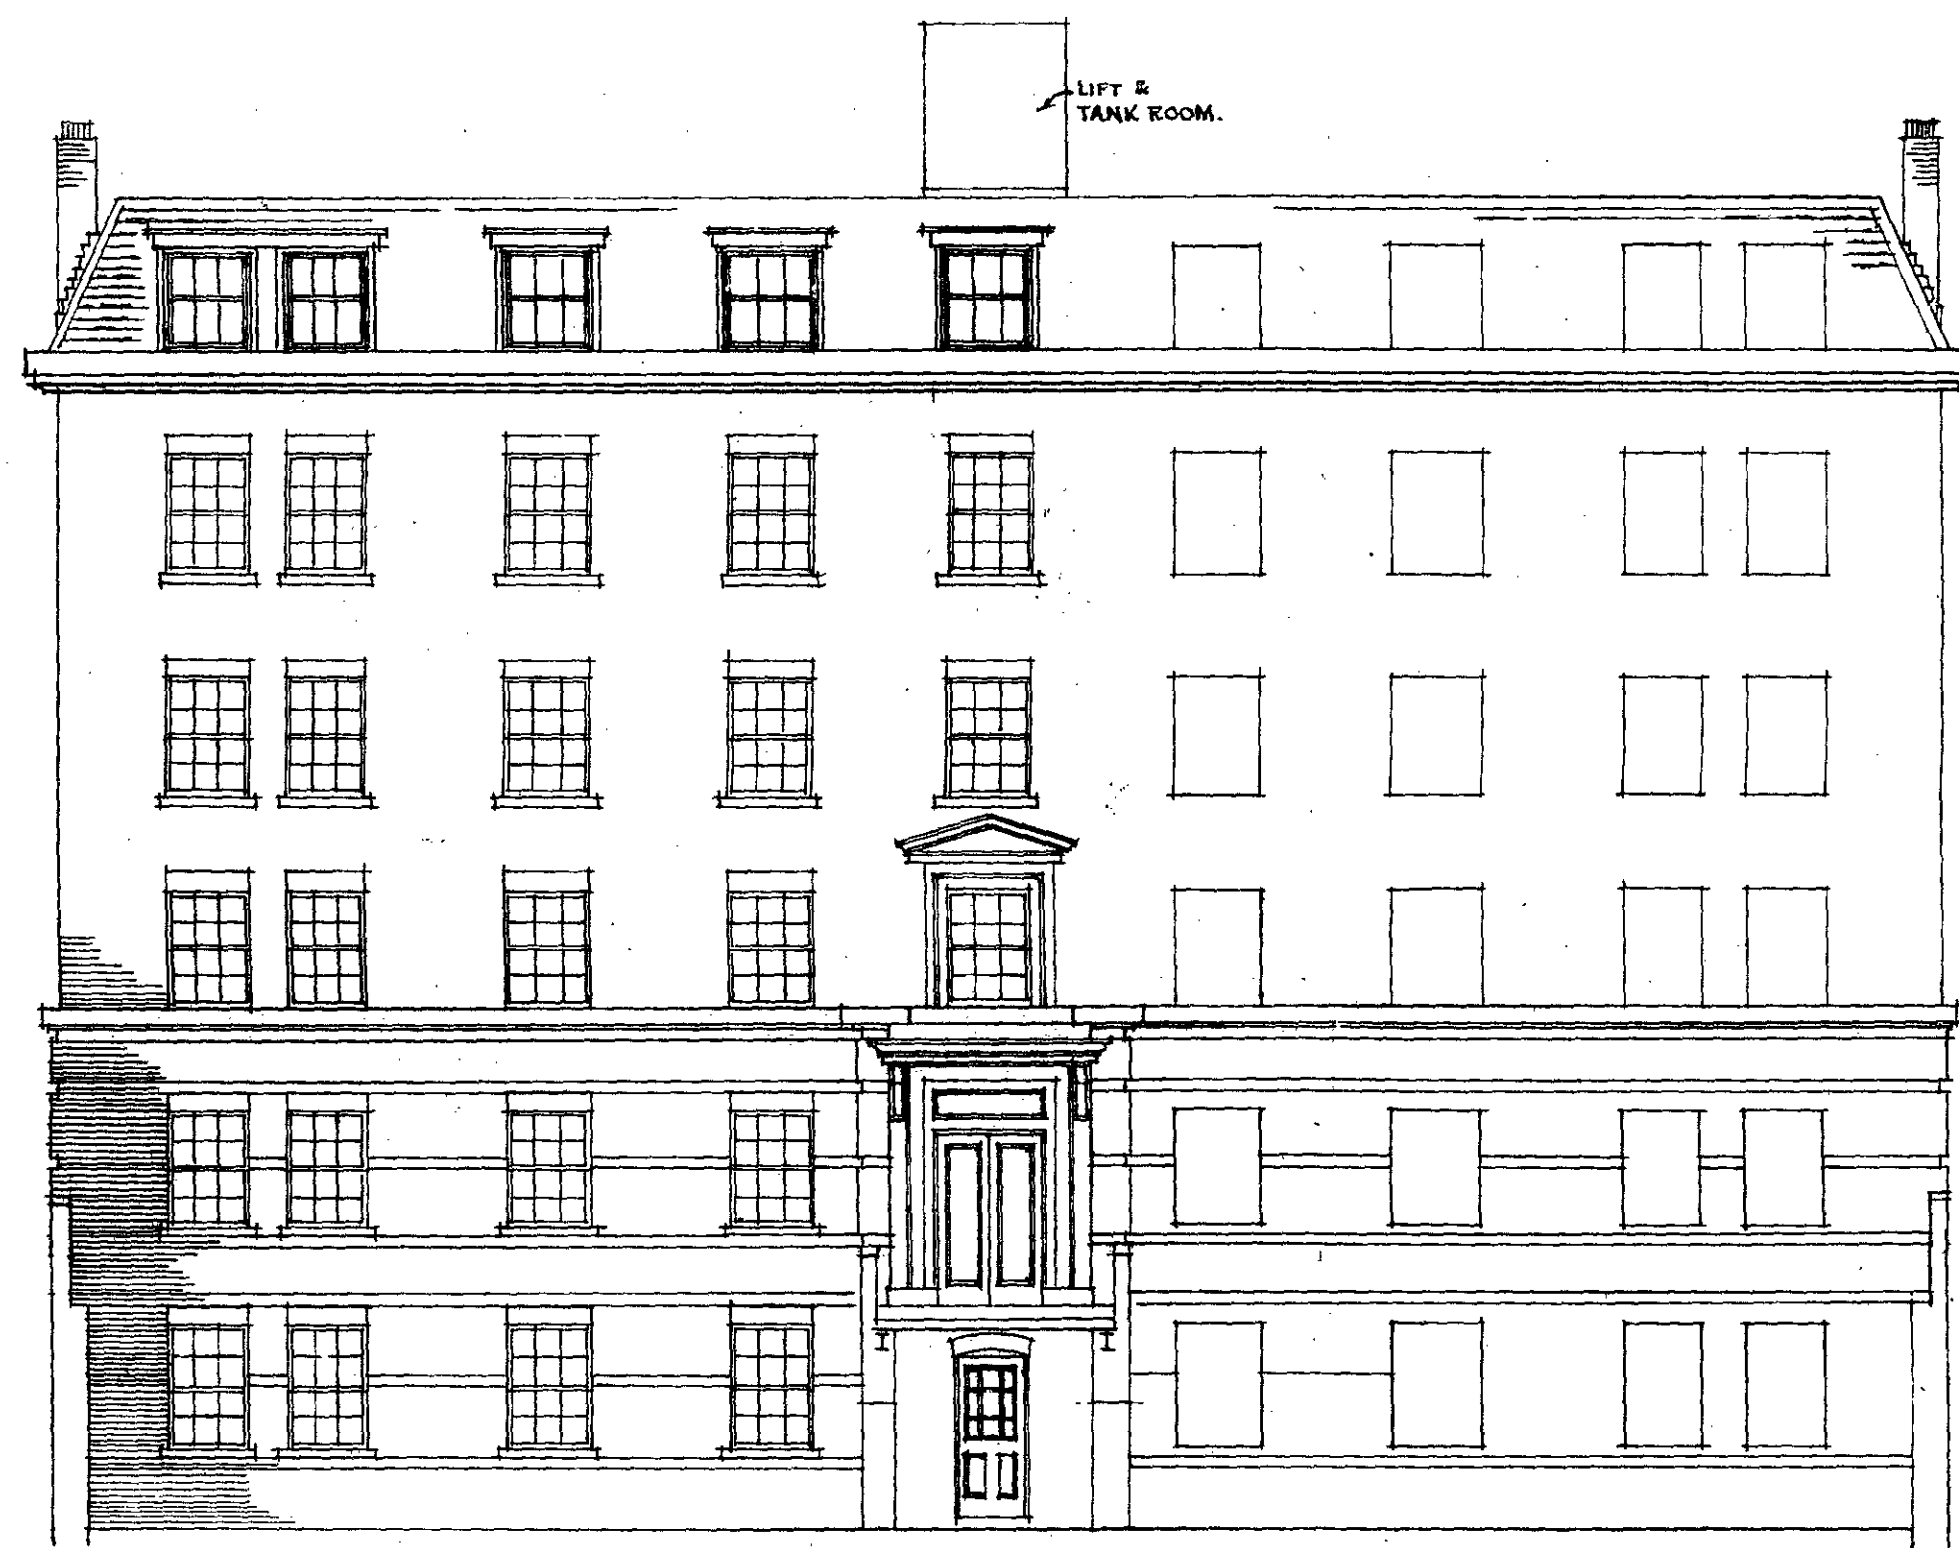

FRONT ELEVATION.

SCALE 8 FEET TO 1 INCH.

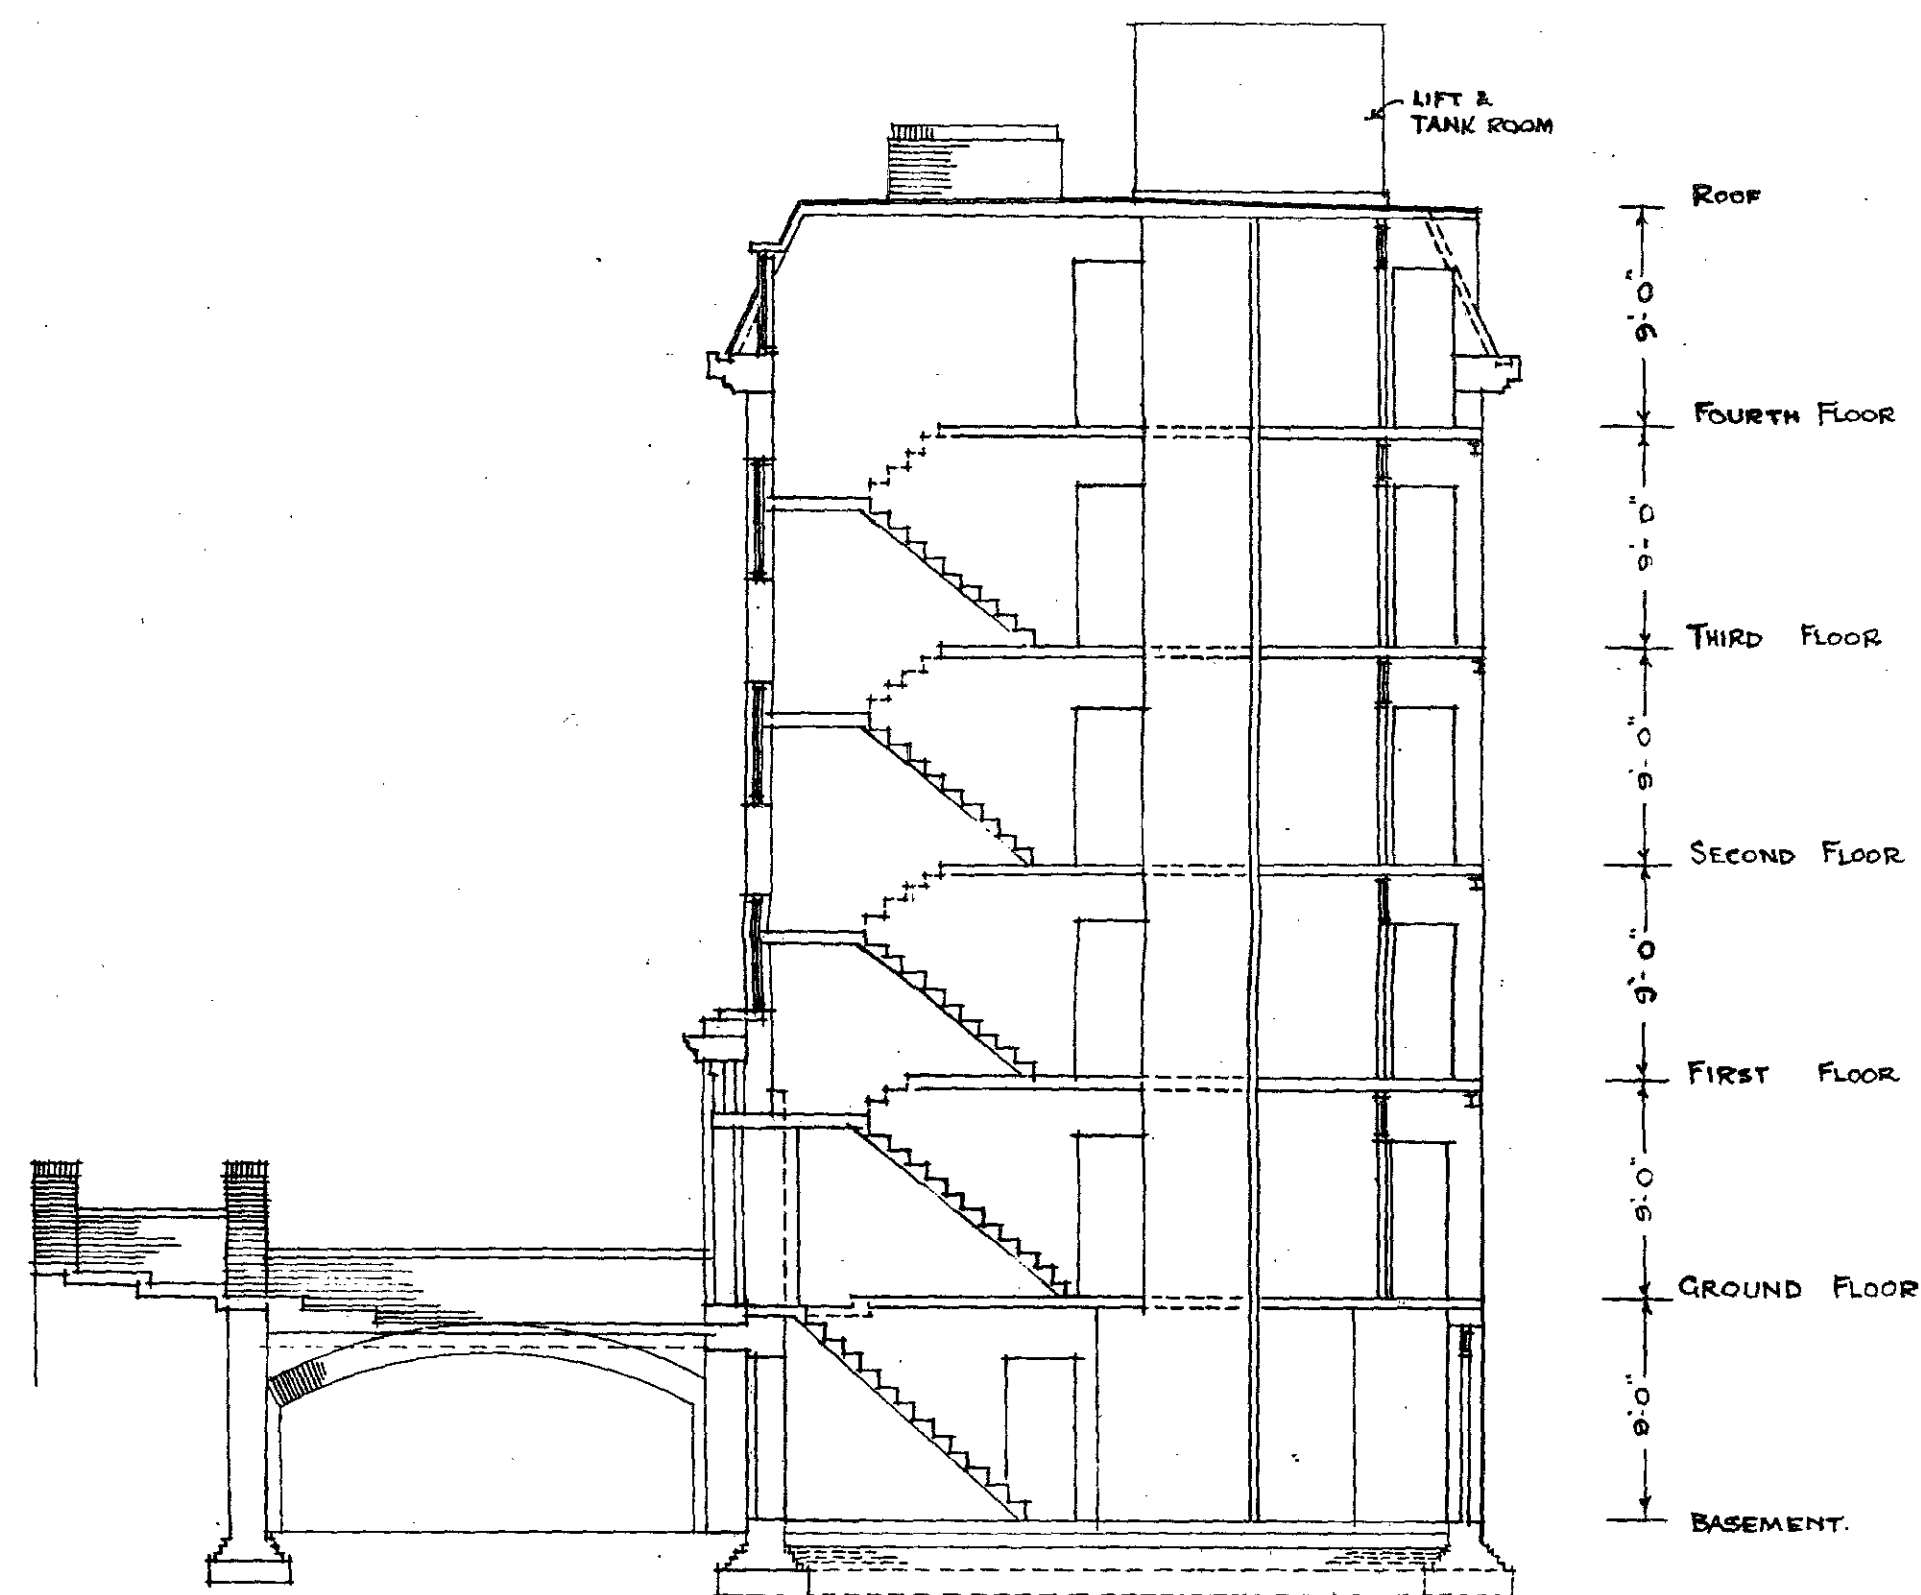

CROSS SECTION-A-B.

E. E. SHEPHERD, M.S.A.,
ARCHITECT,
115, PARK STREET, MAYFAIR, W.1.

PROPOSED FLATS
MARESFIELD GARDENS,
HAMPSTEAD, N.W.3.


L.C.C.
ARCHITECTS DEPT
23 JUN 1933 - 051711

PRESENTED TO
27 JUL 1933
TOWN PLANNING
COMMITTEE.

5(173)



REAR ELEVATION

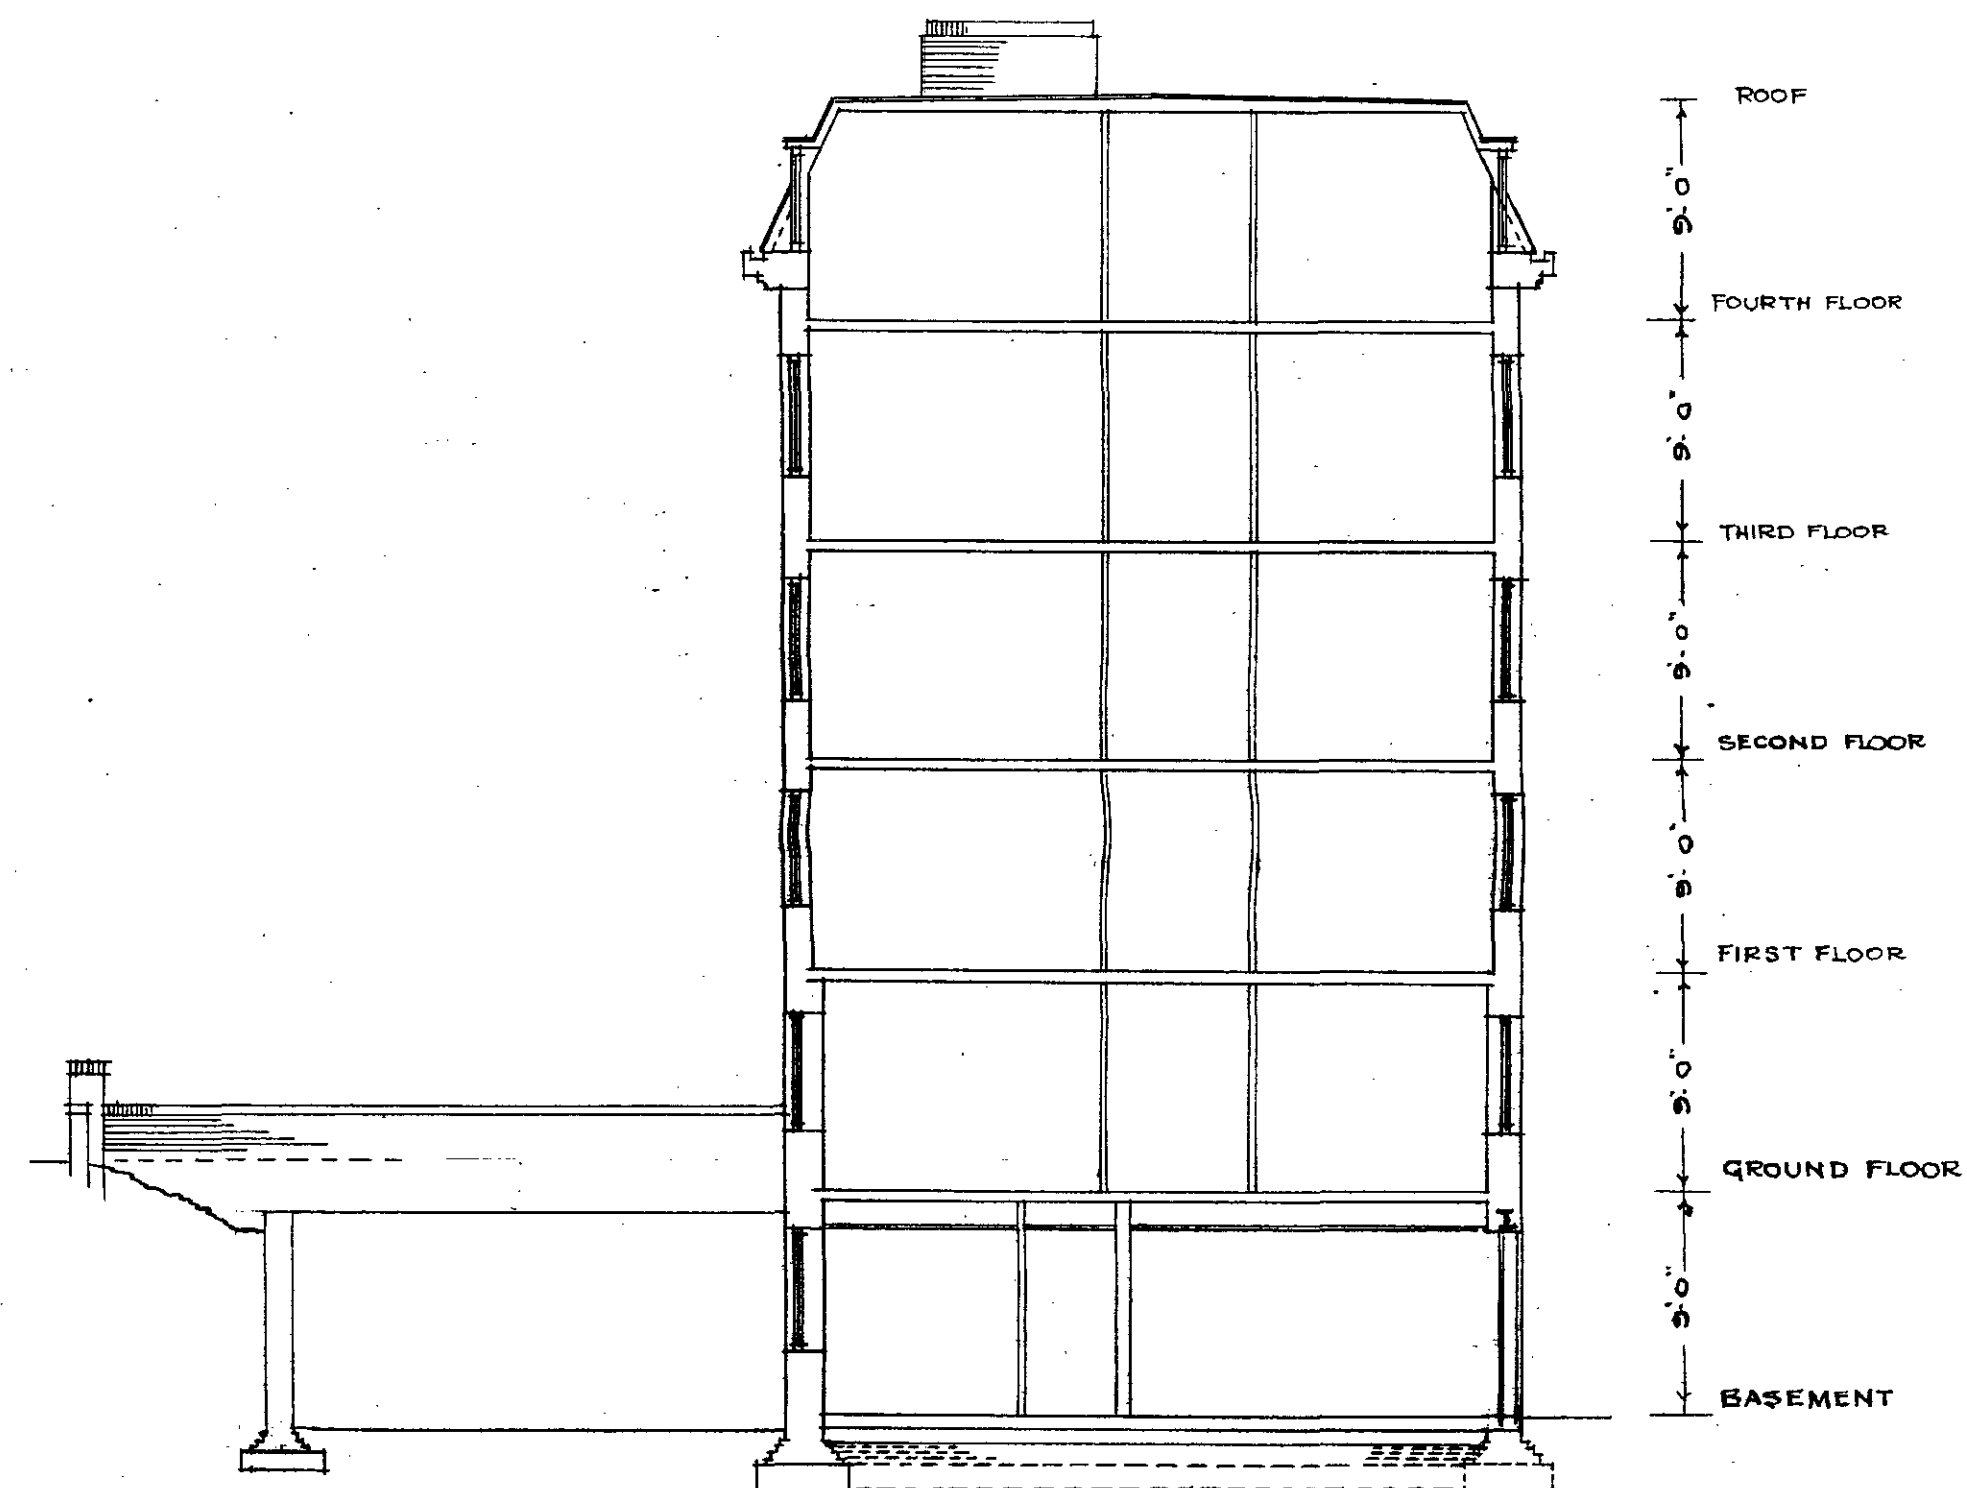

CROSS SECTION-C-D

SCALE 8 FEET TO 1 INCH

F.E. SHEPHERD, M.S.A.
ARCHITECT,
115, PARK STREET, MAYFAIR, W.1.

PROPOSED BLOCK OF FLATS MARESFIELD GARDENS HAMPSTEAD


BLOCK PLAN.

Scale 22' to 1"

TOWN & COUNTRY PLANNING CO. LTD.

SHEET N^o 5.

L.C.C.
ARCHITECTS DEPT.
23 JUN 1933 - 051711

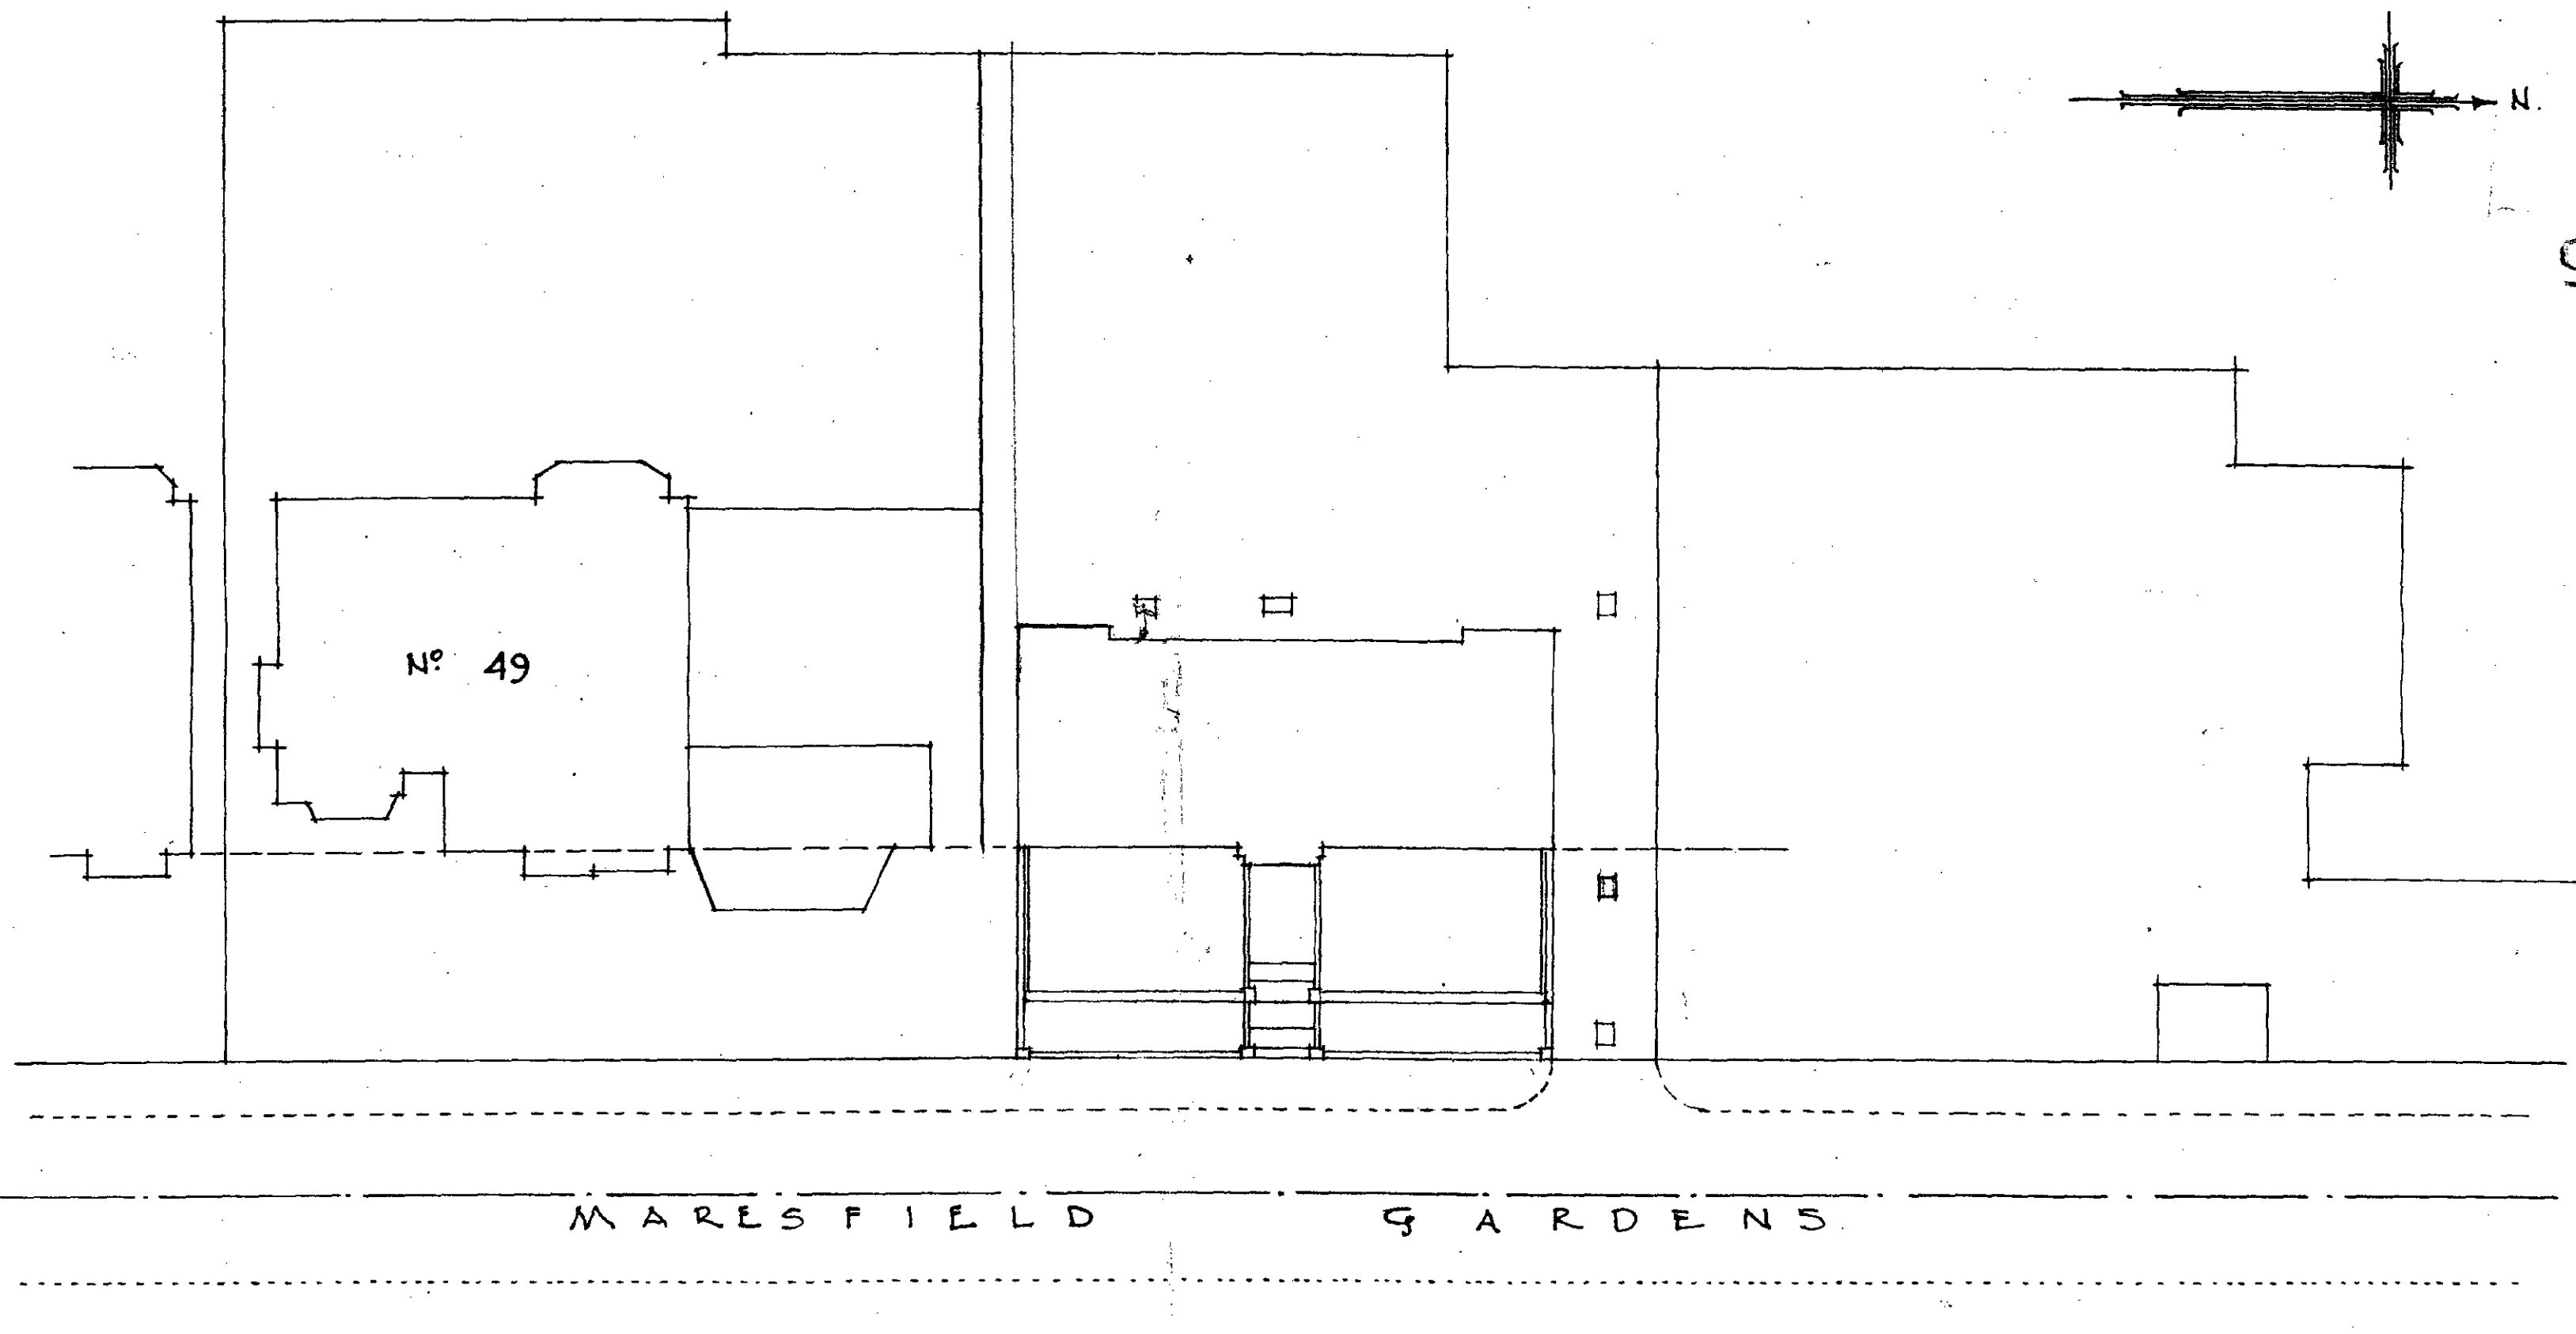

5(173)

E.E. SHEPHERD. M.S.A.
ARCHITECT.
115 PARK ST MAYFAIR. W.1.