

Castle Park Dean Hook Architects

D. Jonesdale. 6/12

6-10 Lexington Street London W1R 4DJ

01-734 2245

Date 20DEC1972

Scale 1:100

Drg 029/285/12

Job 8, Dunellie Place, NW5




for

London Borough of Camden,
SAC Cook OBE RIBA,
Director of Architecture

CONVERSION PROPOSALS:

1No 1Bed 2Person Flat

1No 2Bed 3Person Maisonette

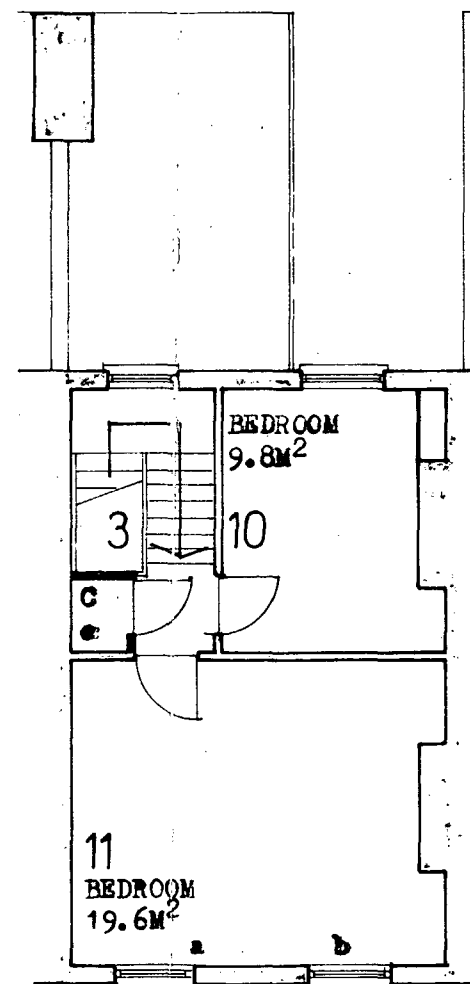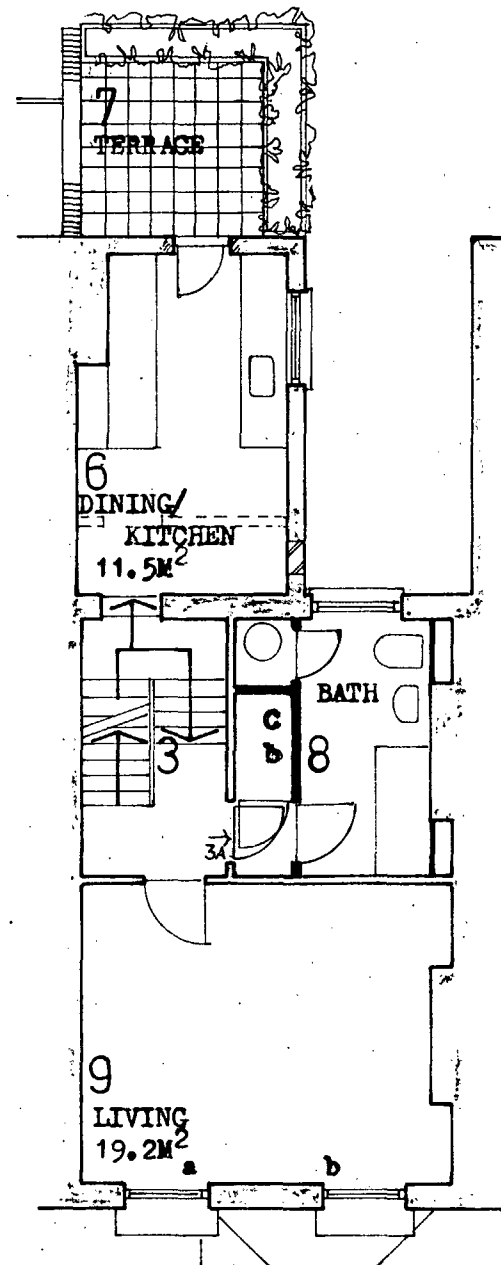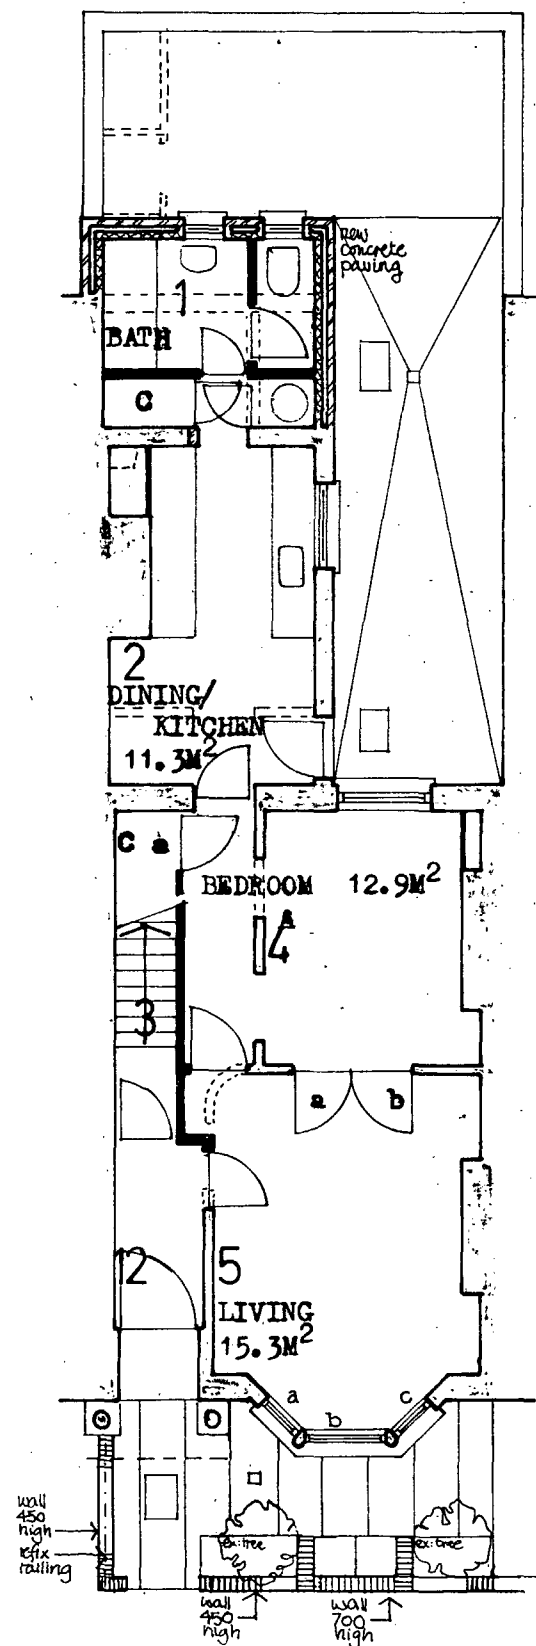

CTP/F12/9/17/16363