



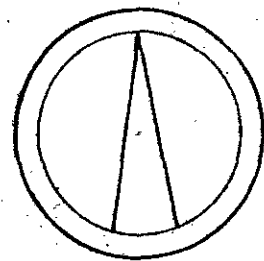

NOTES.

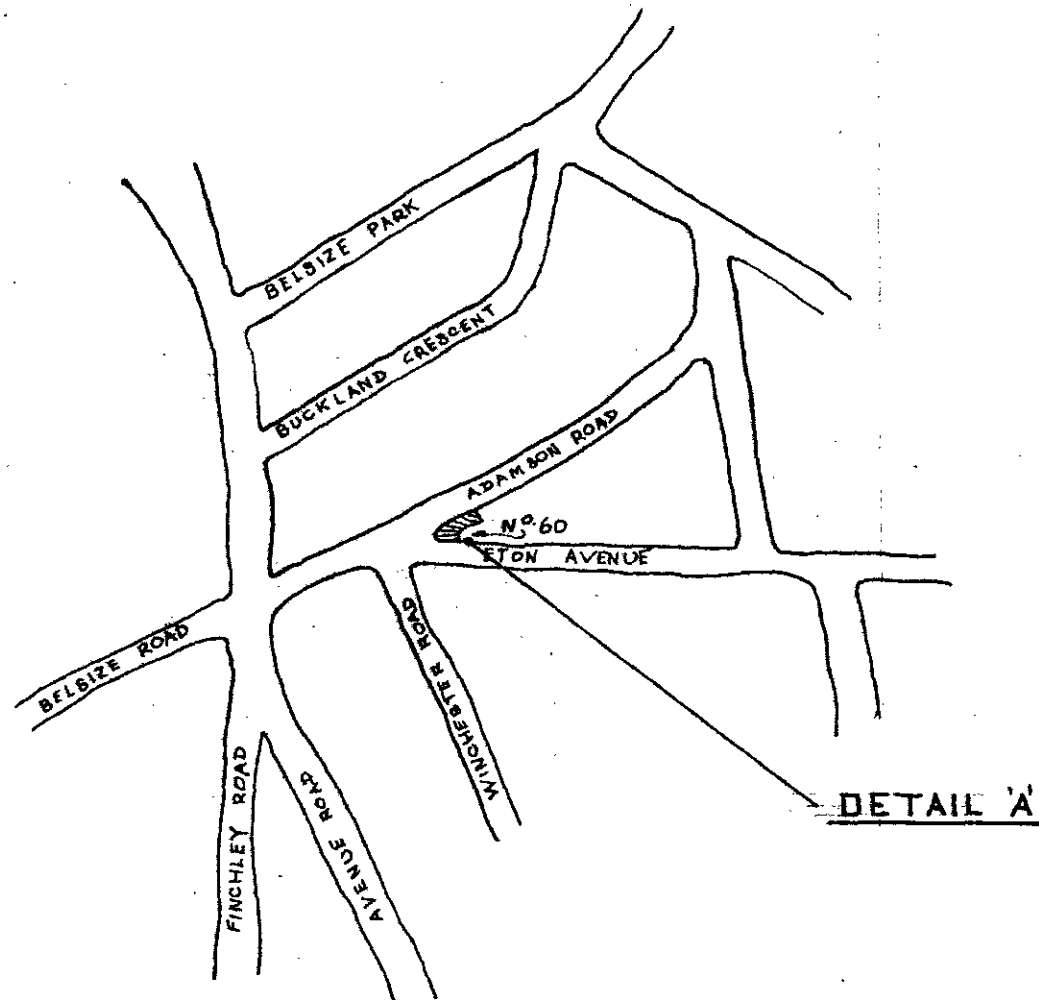


LOCATION PLAN



LONDON BOROUGH OF CAMDEN
 PLANS APPROVED
~~DISAPPROVED~~
 21 MAY 1969
 ON BEHALF OF THE COUNCIL

CTP/47/4/A/6780

DETAIL 'A'

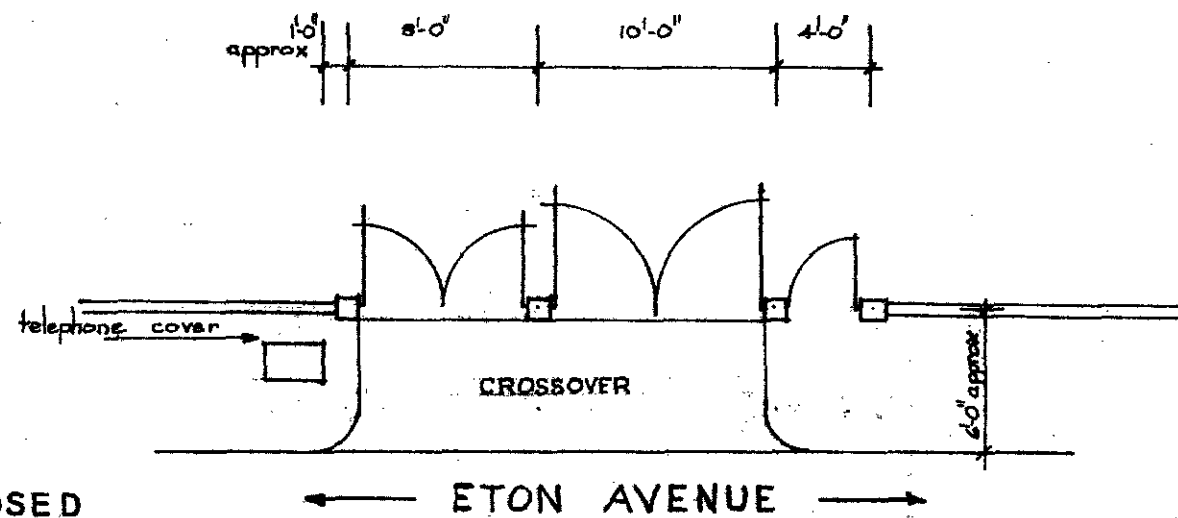

DETAIL OF PROPOSED REVISION TO CROSSOVER

R. D. COOK A. R. I. B. A.
 CHARTERED ARCHITECT.
 POINT END, STATHERN,
 NR. MELTON MOWBRAY, LEICS.
 TELEPHONE: HARBY 469

Nº 60 ETON AVENUE, SWISS COTTAGE, LONDON N.W.3.

Date:	29.4.69.	Title:	LOCATION PLAN & CROSSOVER DETAIL
Scale:	1:2500 1/8" = 1'-0"		
Drawn:	K. J. F.		
Dep. No.	SCH/EA/11		