


ENCLOSING OF BRIDGE 38-40 EATON AVENUE

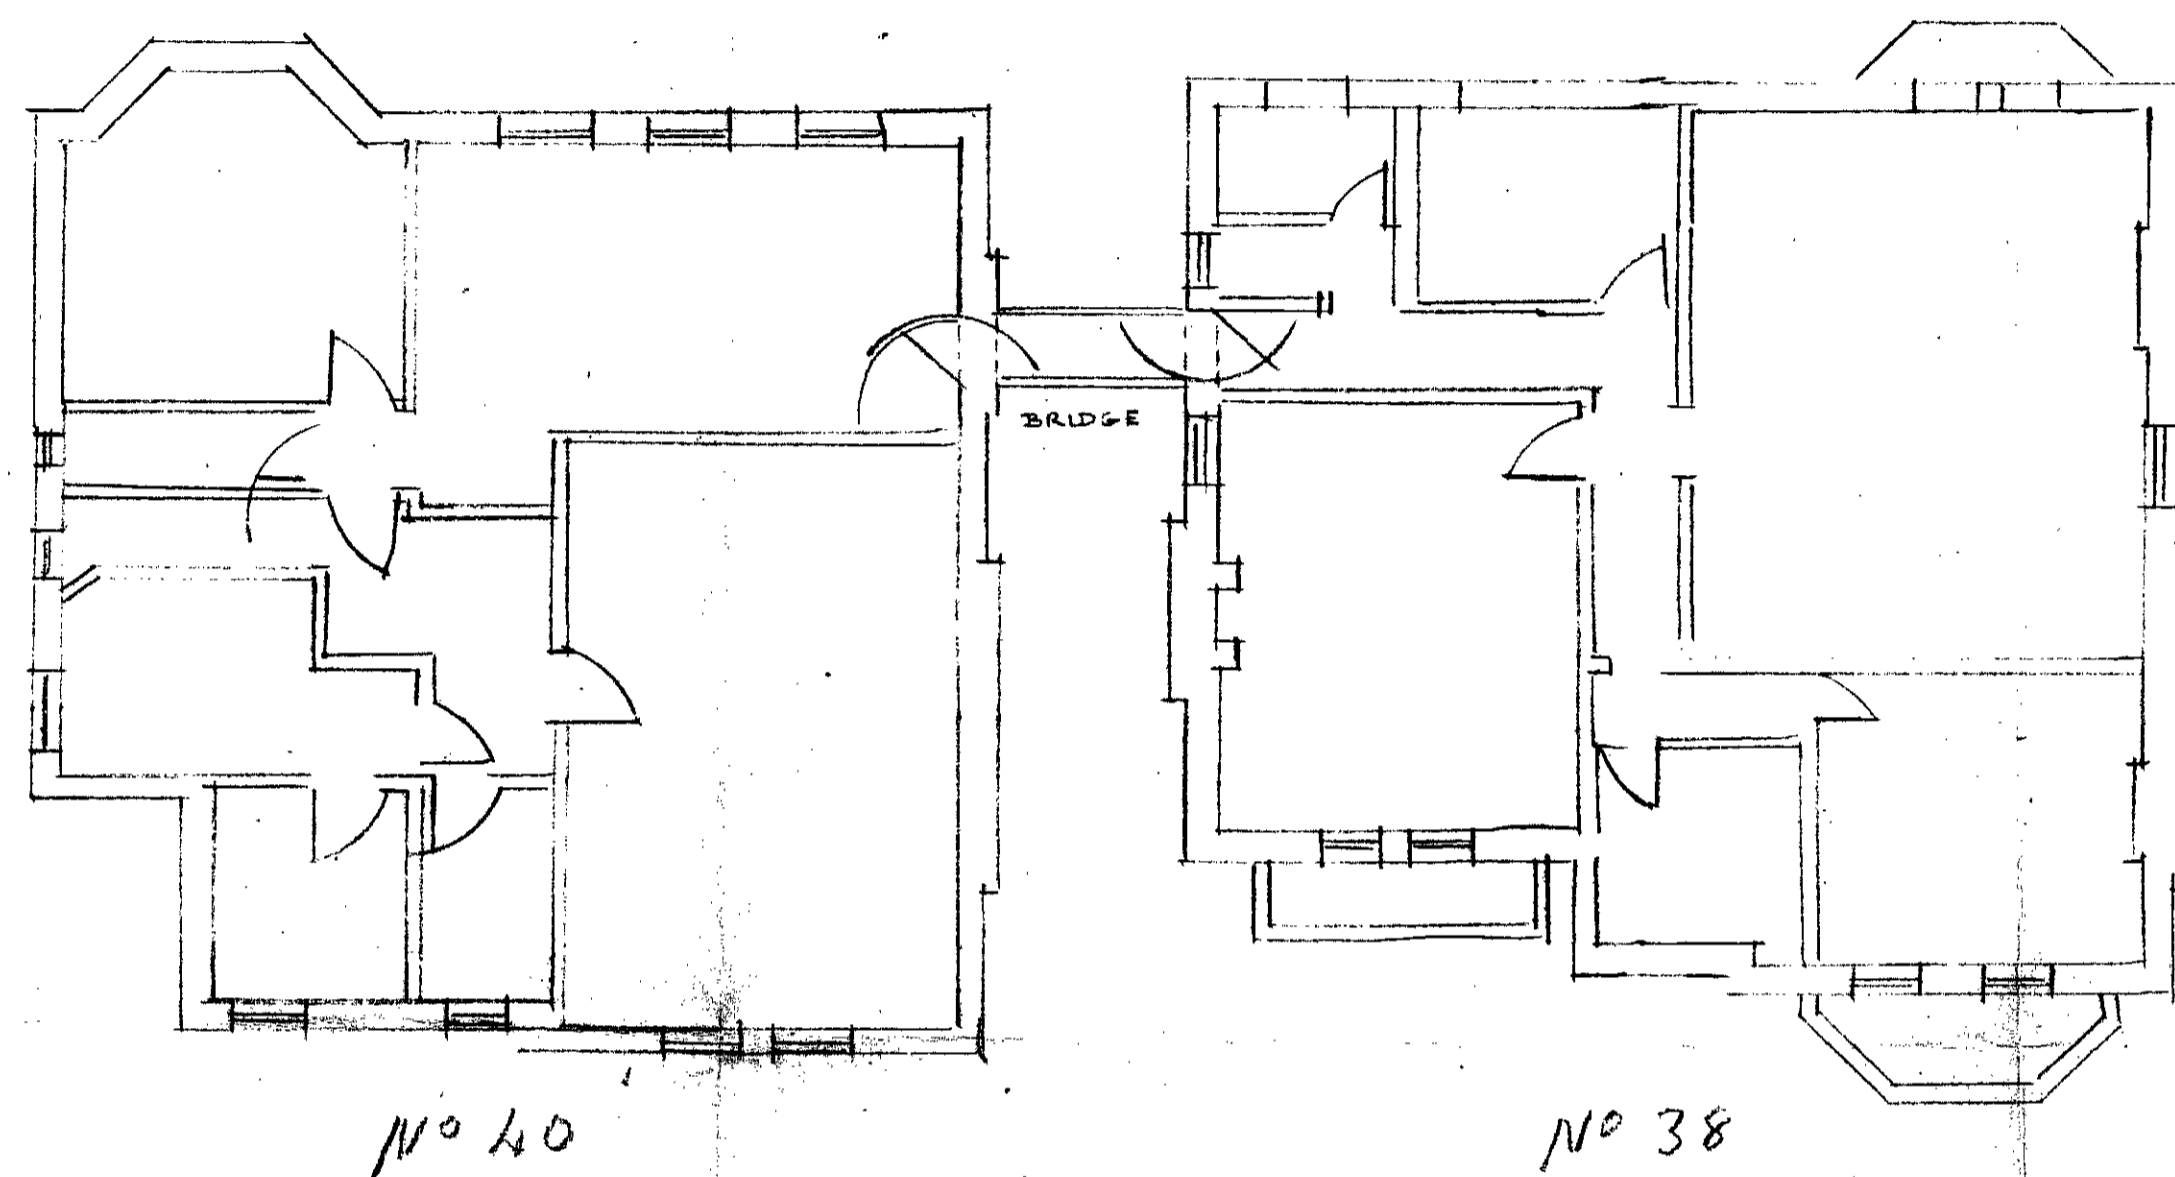


No 40

No 38

$\frac{1}{4}$ " to ft.

No 40

$\frac{1}{2}$ " to ft

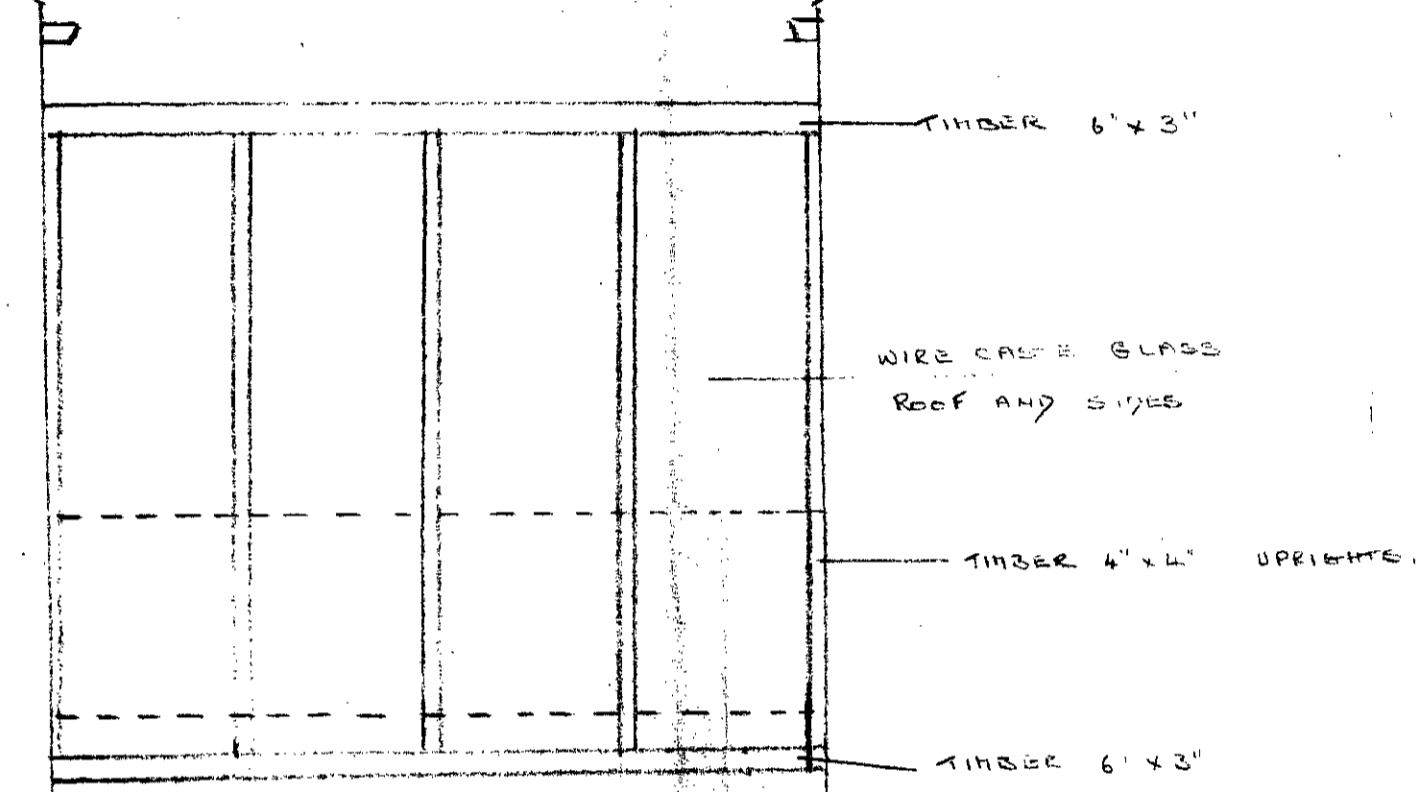

TINDER 6' x 3"

WIRE CAGE GLASS  
ROOF AND SIDES

TINDER 4' x 4" UPRIGHTS

TINDER 6' x 3"

No 38

LONDON BOROUGH OF CAMDEN  
APPROVED  
PLANS  
11 SEP 1968  
ON BEHALF OF THE COUNCIL

CTP/48/2/A/5660