
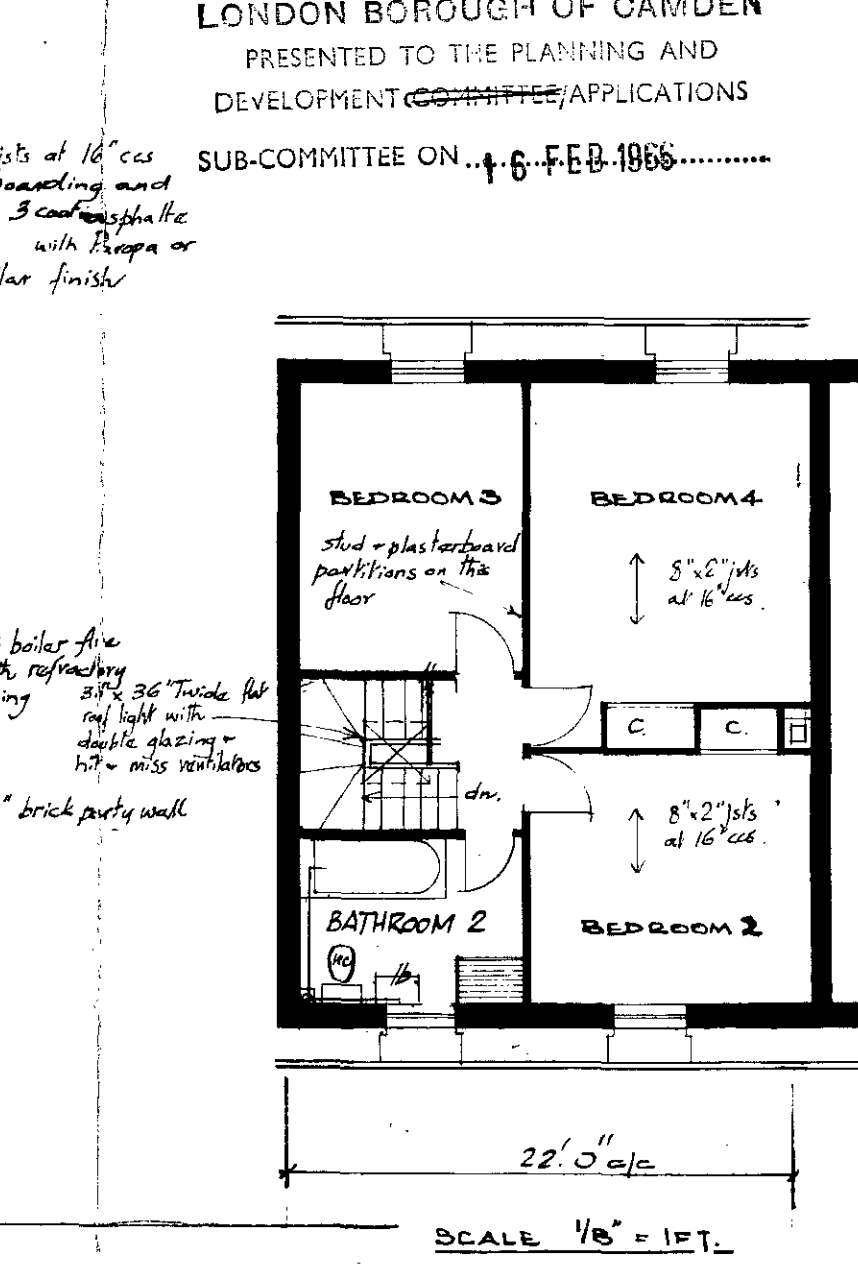
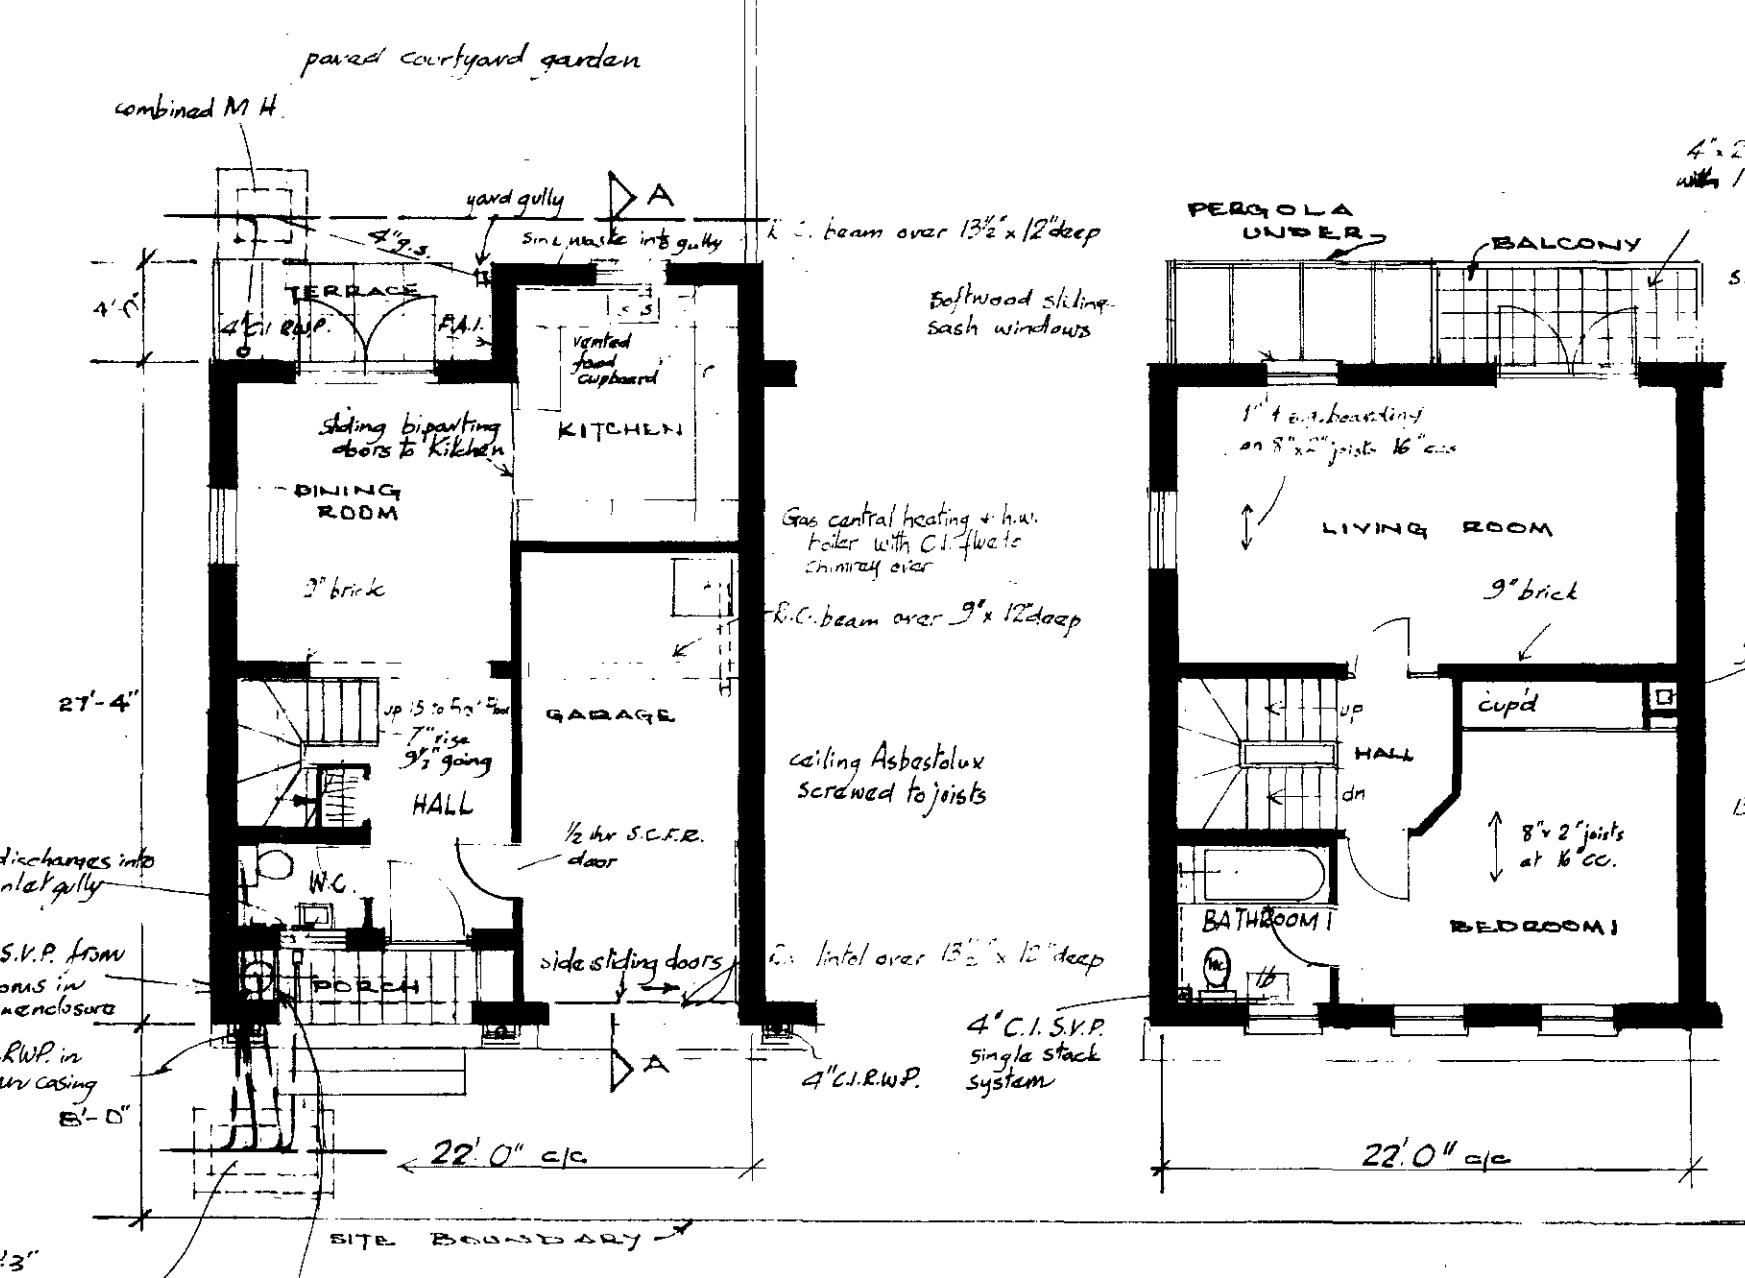
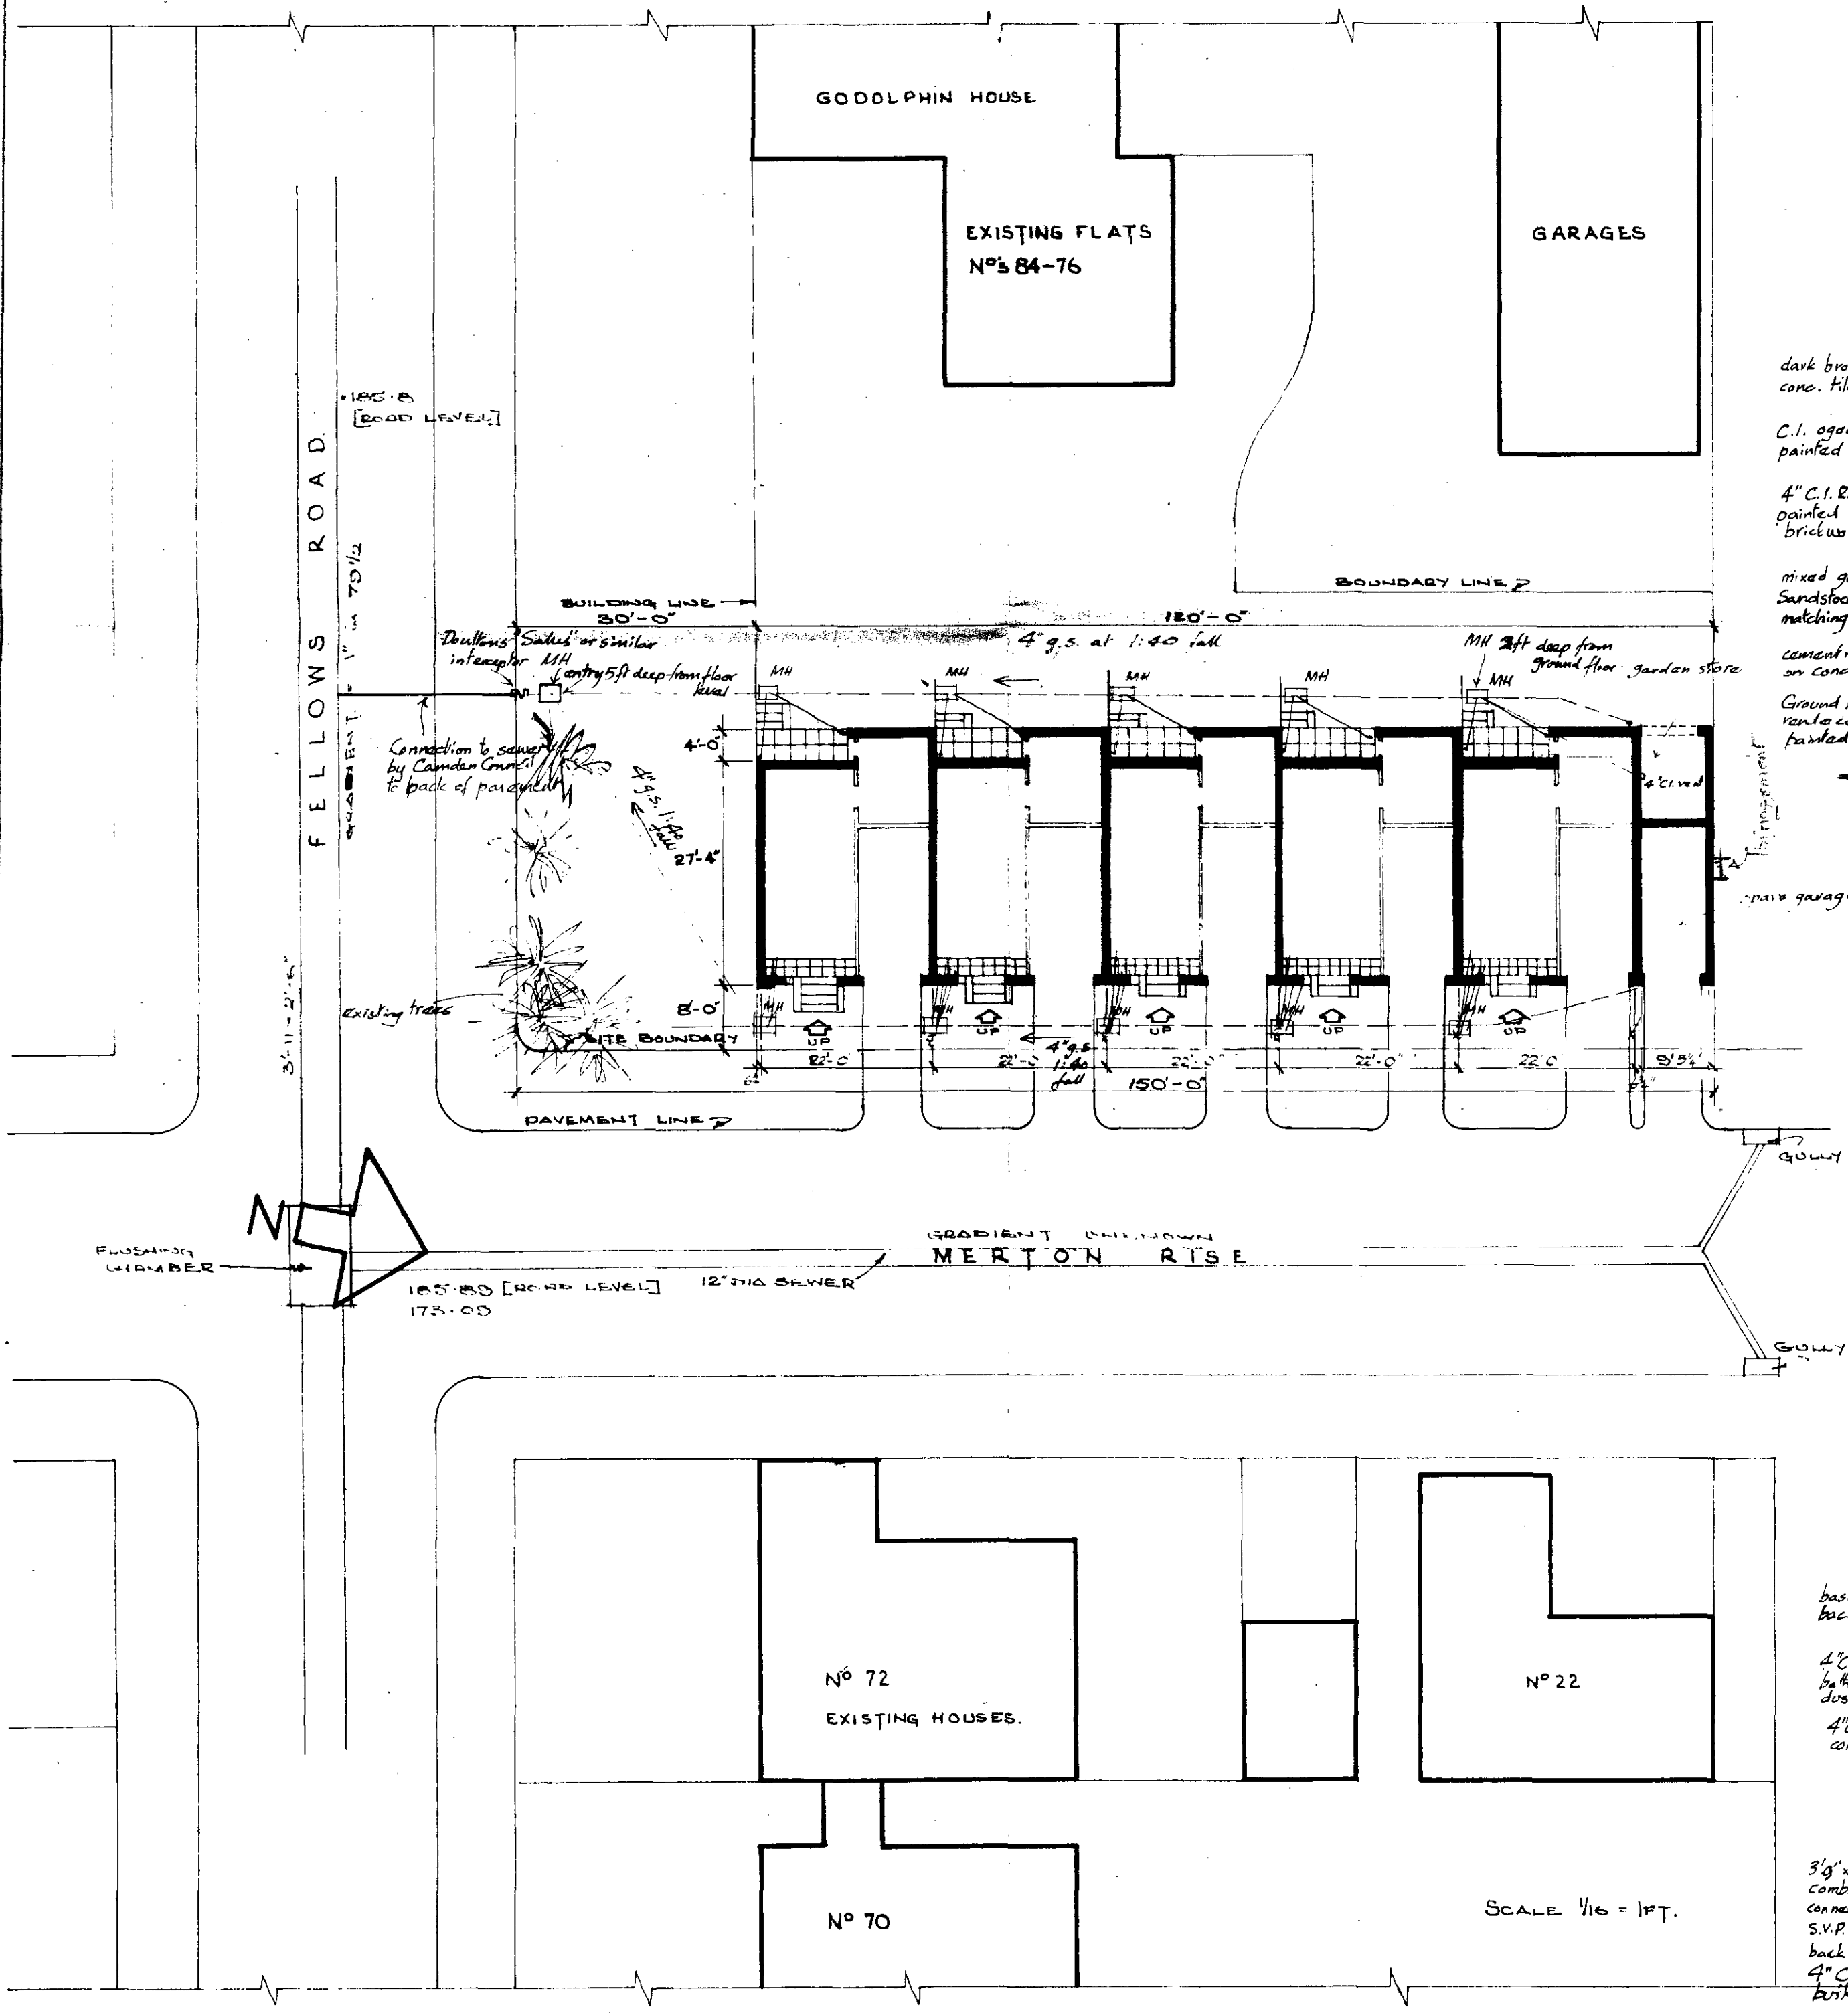
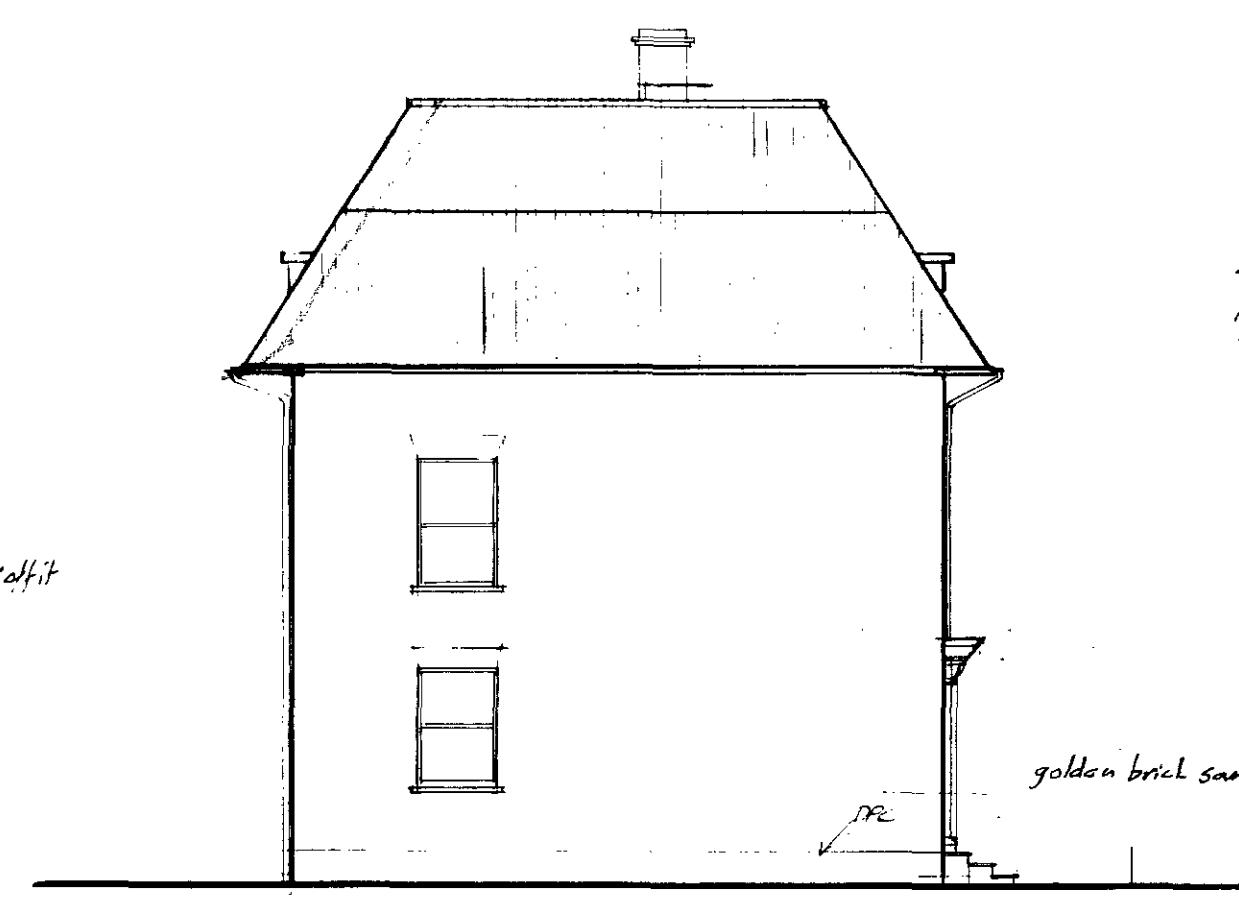


NOTES
 This drawing must not be scaled.
 The Contractor is to check all dimensions before commencing work on site or on shop details and report any errors to the Architect.

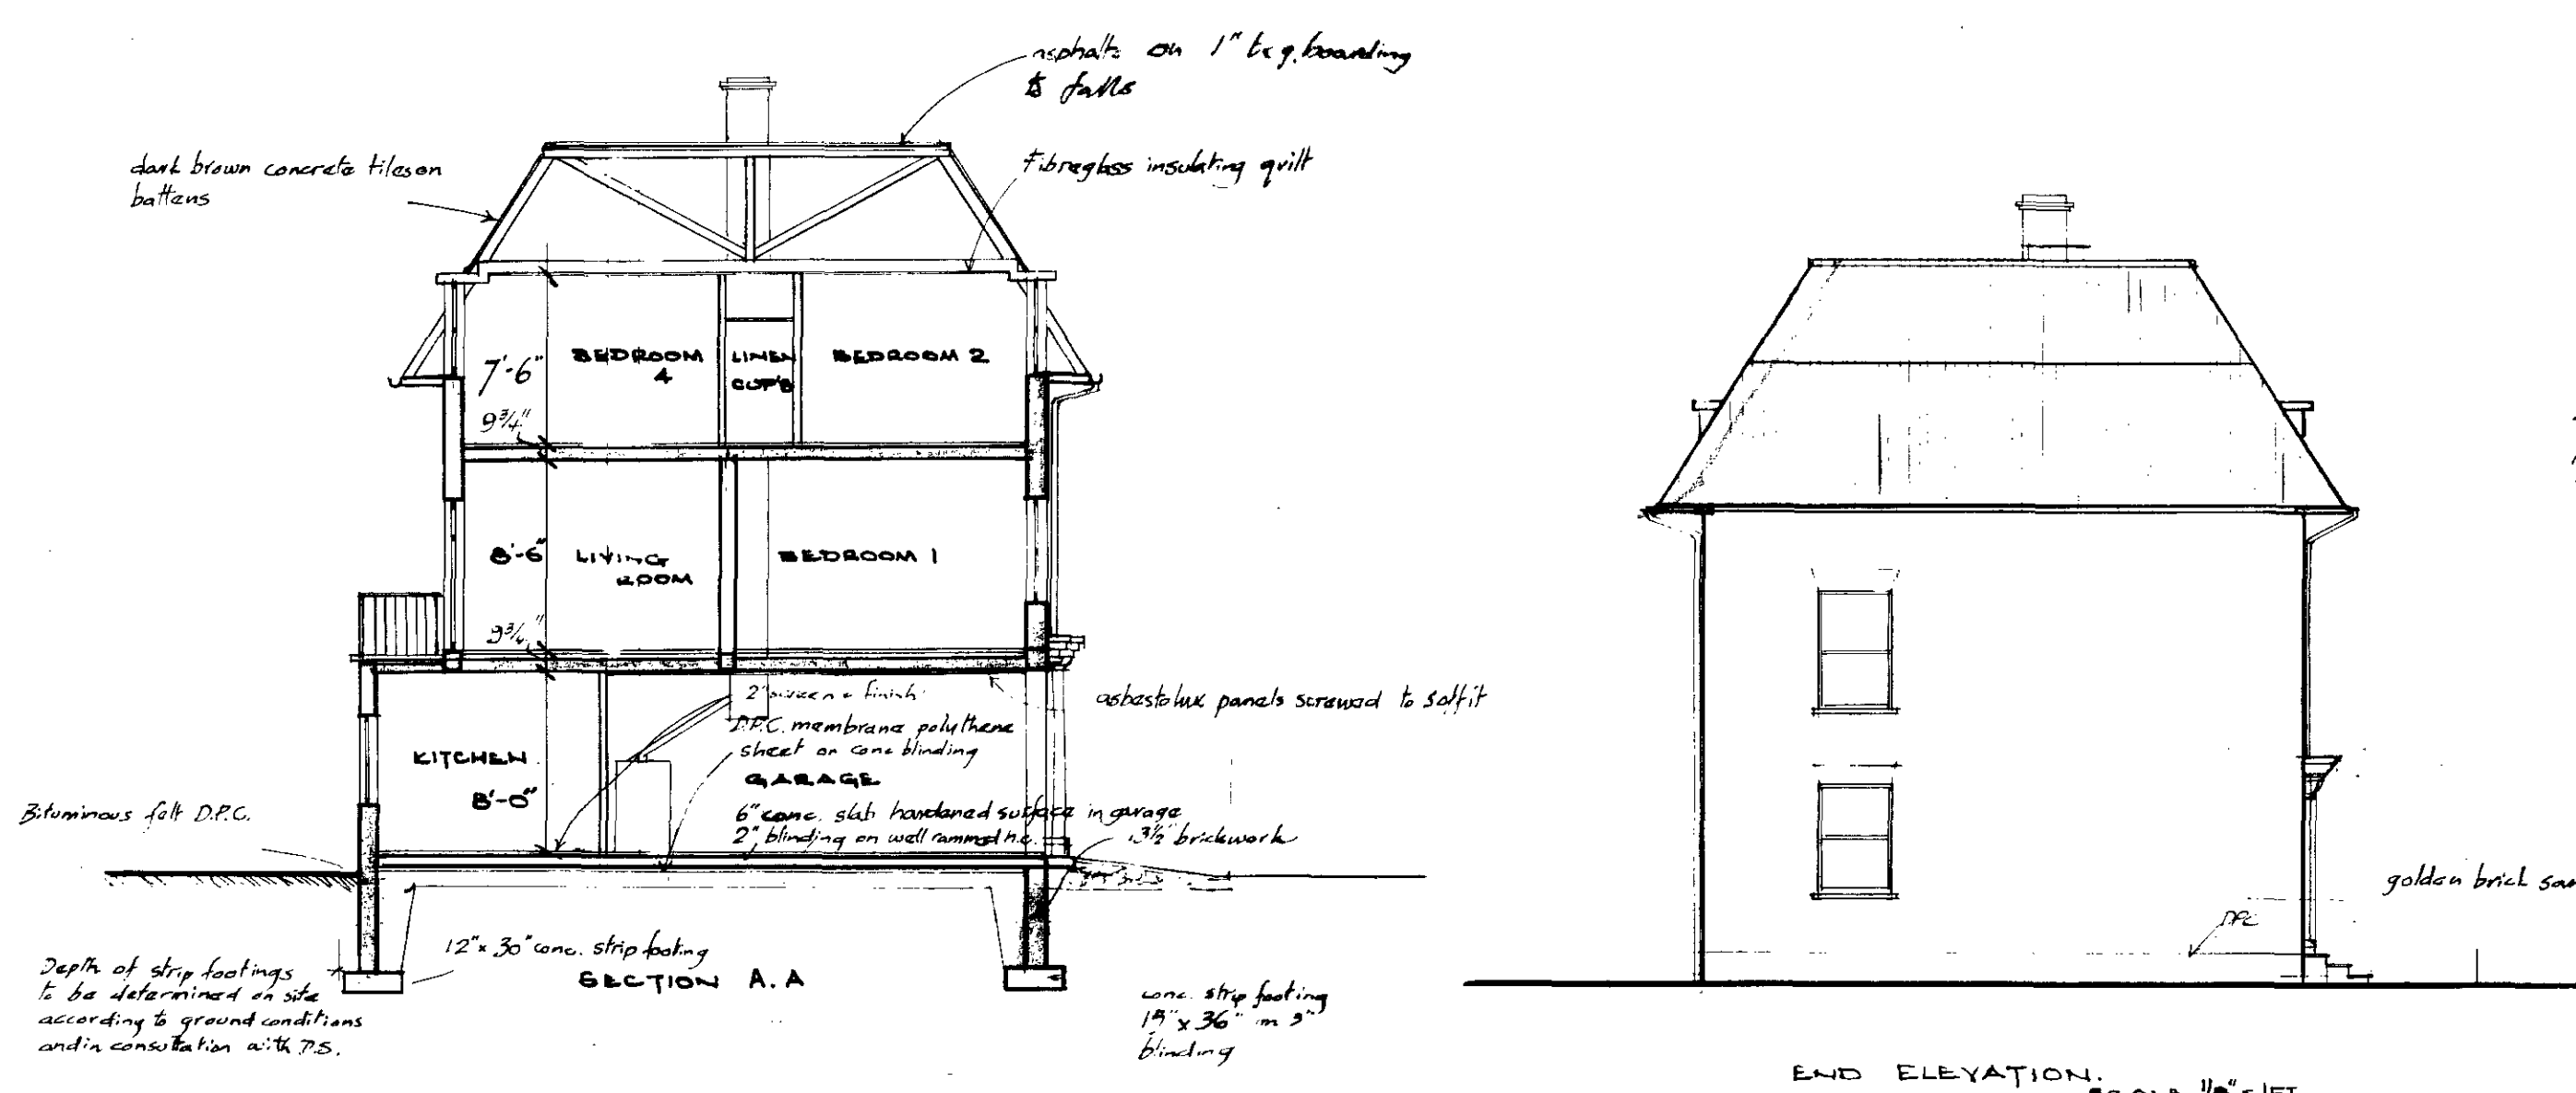

LONDON BOROUGH OF CAMDEN
 PRESENTED TO THE PLANNING AND DEVELOPMENT COMMITTEE APPLICATIONS
 SUB-COMMITTEE ON 16 FEB 1966

A	Minor amendments made to plans and elevations frontages adjusted to 22'-0"	
	additional notes made	31 Dec 65
F	Revisions added also S.V.P. in elevation/section	
No. REVISIONS. _____ date _____		
ELIDIR L. W. DAVIES & Partners 100, WIGMORE STREET, LONDON, W.1. Chartered Architects		
Job name PROPOSED REDEVELOPMENT AT 74, FELLOWS ROAD, LONDON N.W.3.		
drawing name PLANS, ELEVATIONS, LAYOUT PLAN, SECTION.		
drawn	date	scale
atlas	6 th OCT 65	1/8" = 1 ft & 1/16" = 1 ft
drawing No.		737/3 ^B

GTP/H8/14/A/1448