

UNIT 'G': 2 PERSON 1 BEDROOM FLAT
 TOTAL AREA INCLUDING CUPBOARD
 SPACE: 53.01msq

UNIT 'H': 1 PERSON BEDSIT
 TOTAL AREA INCLUDING CUPBOARD
 SPACE: 35.21msq

NO.	REVISION	DATE
B	KITCHEN 'G' ENLARGED	4.7.79
	KITCHEN 'H' LAYOUT REVISED	
A	ROOM AREAS MARKED	19.4.79

DO NOT SCALE THIS DRAWING
 ALL DIMENSIONS TO BE CHECKED ON SITE
 © COPYRIGHT


HRA
 HODSON RIVERS ASSOCIATES
 ARCHITECTS AND INDUSTRIAL DESIGNERS
 2 RIDGMOUNT STREET LONDON WC1E 7AA. 01 637 4898

PADDINGTON CHURCHES
 HOUSING ASSOCIATION
H/4 B / 29566
 47 ETON AVENUE
 LONDON N.W.3.

PROPOSED 2nd. FLOOR

PLANNING
 29 APR 1979
 186/204

SCALE: 1:50
 DRAWN: S.P.L.
 DATE: APRIL 79
 DRAWING NO: 186/204

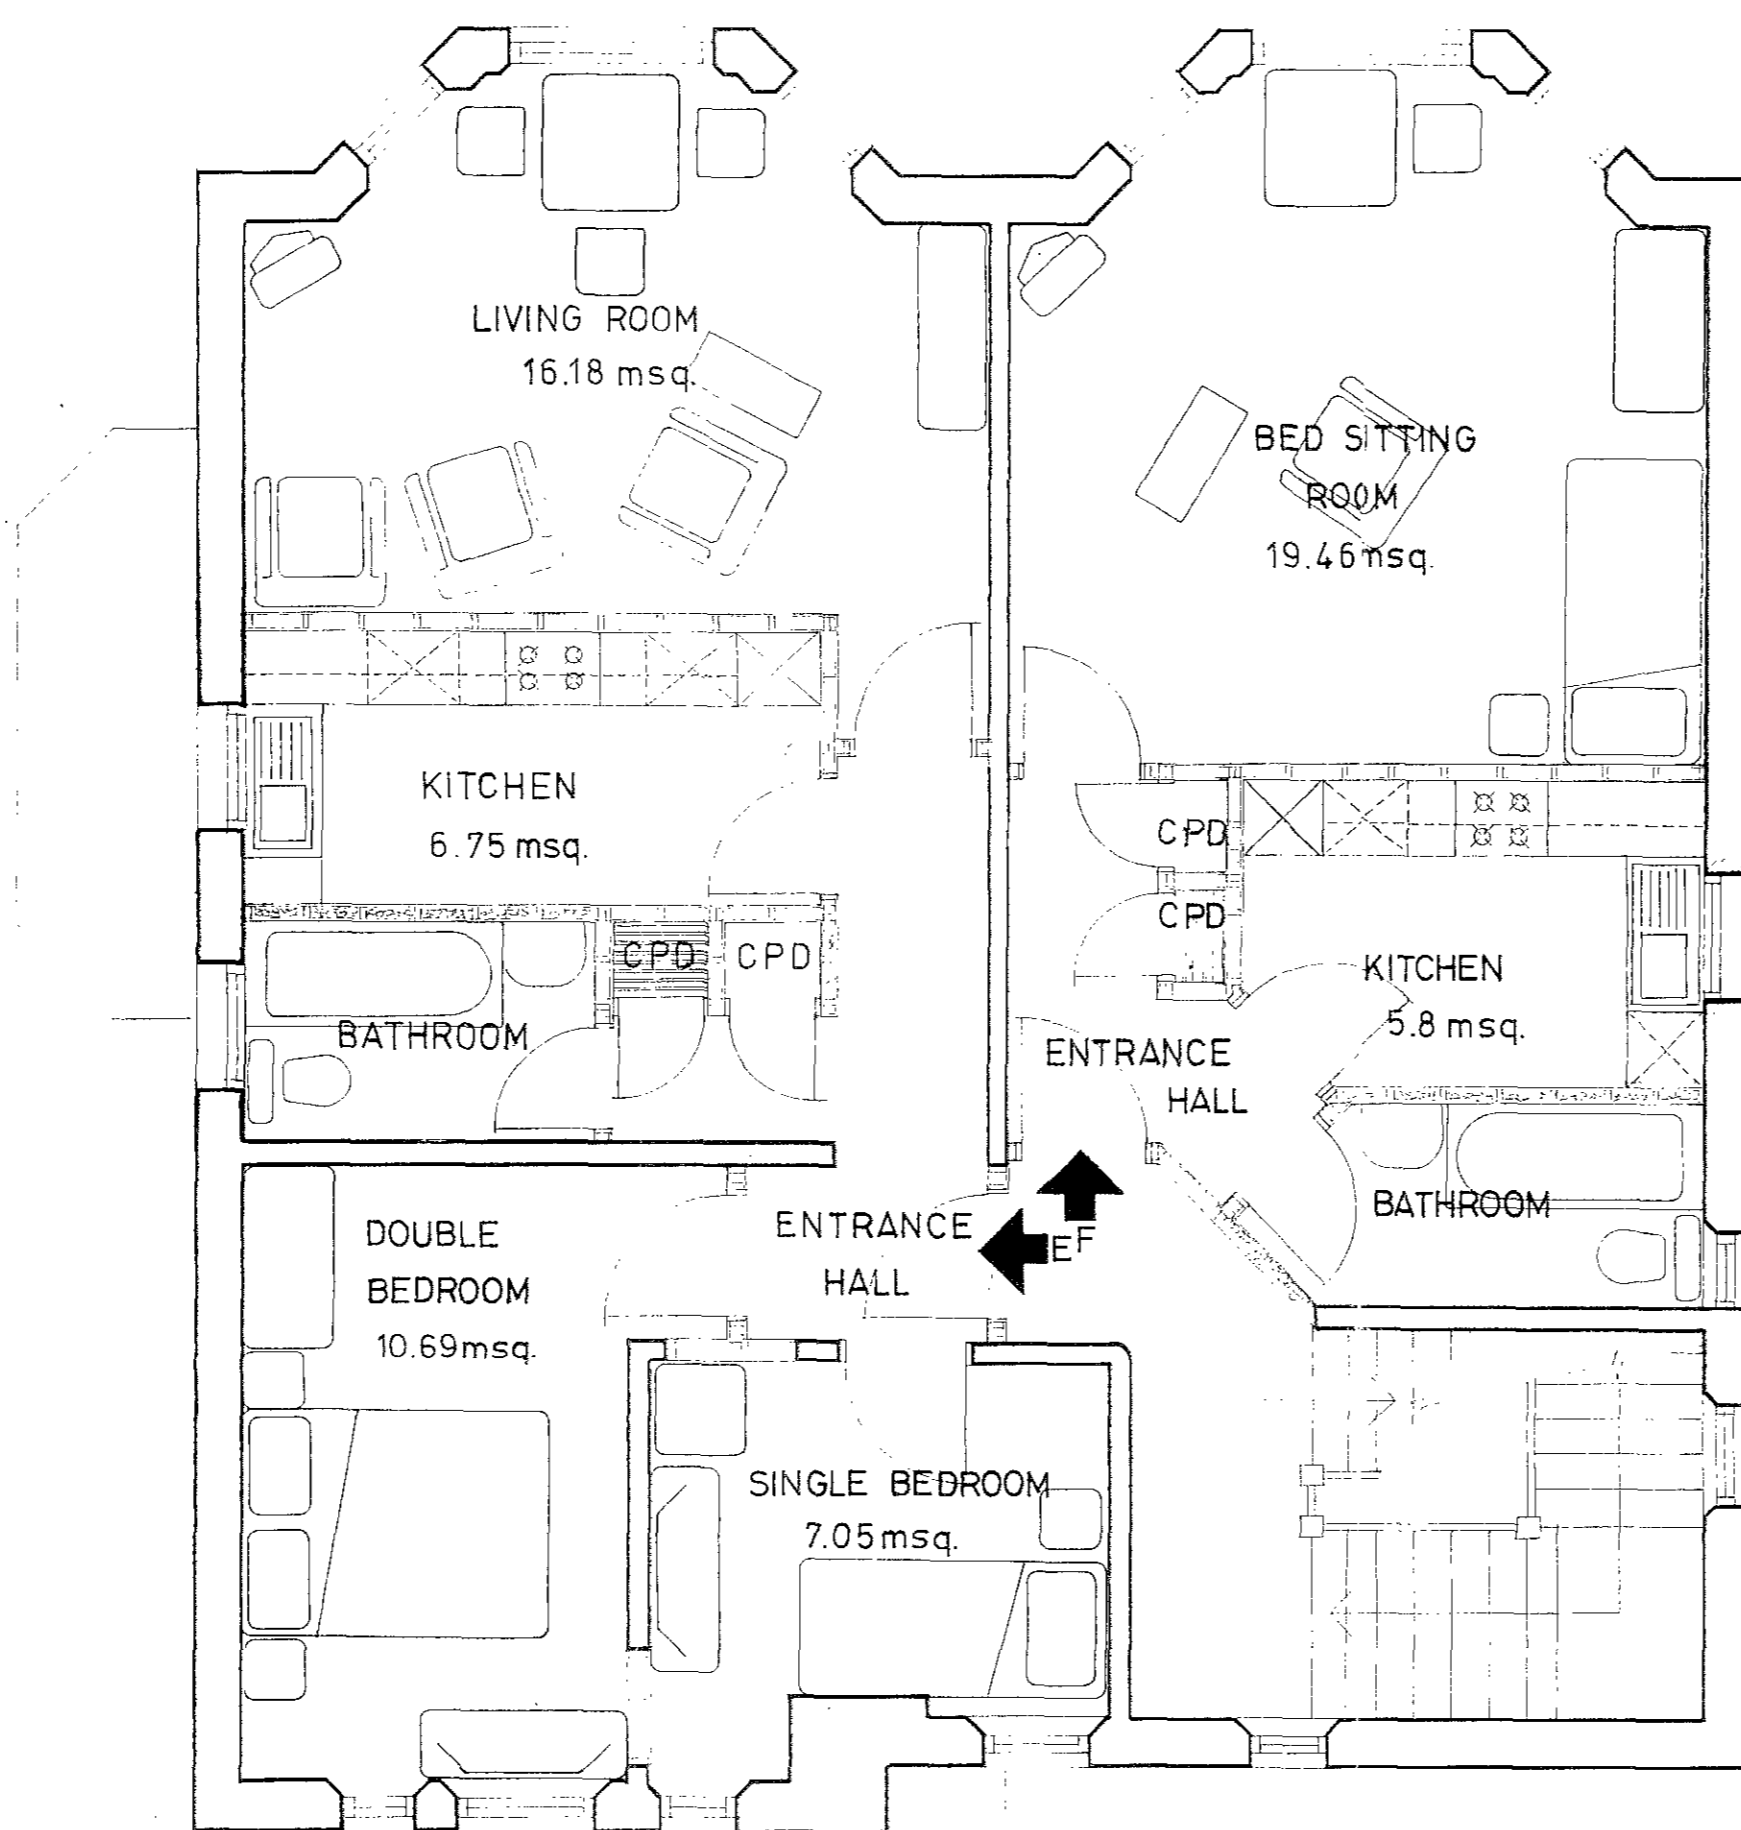

UNIT E: 3 PERSON 2 BEDROOM FLAT
 TOTAL AREA INCLUDING CUPBOARD
 SPACE 52.32msq.

UNIT F: 1 PERSON BEDSIT
 TOTAL AREA INCLUDING CUPBOARD
 SPACE 34.16msq.

A KITCHENS ENLARGED 4.7.79.
 NO. REVISED DATE

DO NOT SCALE THIS DRAWING
 ALL DIMENSIONS TO BE CHECKED ON SITE
 © COPYRIGHT

HRA
 HODSON RIVERS ASSOCIATES
 ARCHITECTS AND INDUSTRIAL DESIGNERS
 2 RIDGMOUNT STREET LONDON WC1E 7AA 01 637 4888

PADDINGTON CHURCHES
 HOUSING ASSOCIATION


118/4/B/20566

47 ETON AVENUE
 LONDON N.W.3.

PROPOSED 1st FLOOR.

PLANNING PERMISSION
 118/4/B/20566
 PLANNING PERMISSION
 ON 11/05/79

SCALE 1:50
 DRAWN SPL
 DATE MAY 79
 DRAWING NO. 186/206A

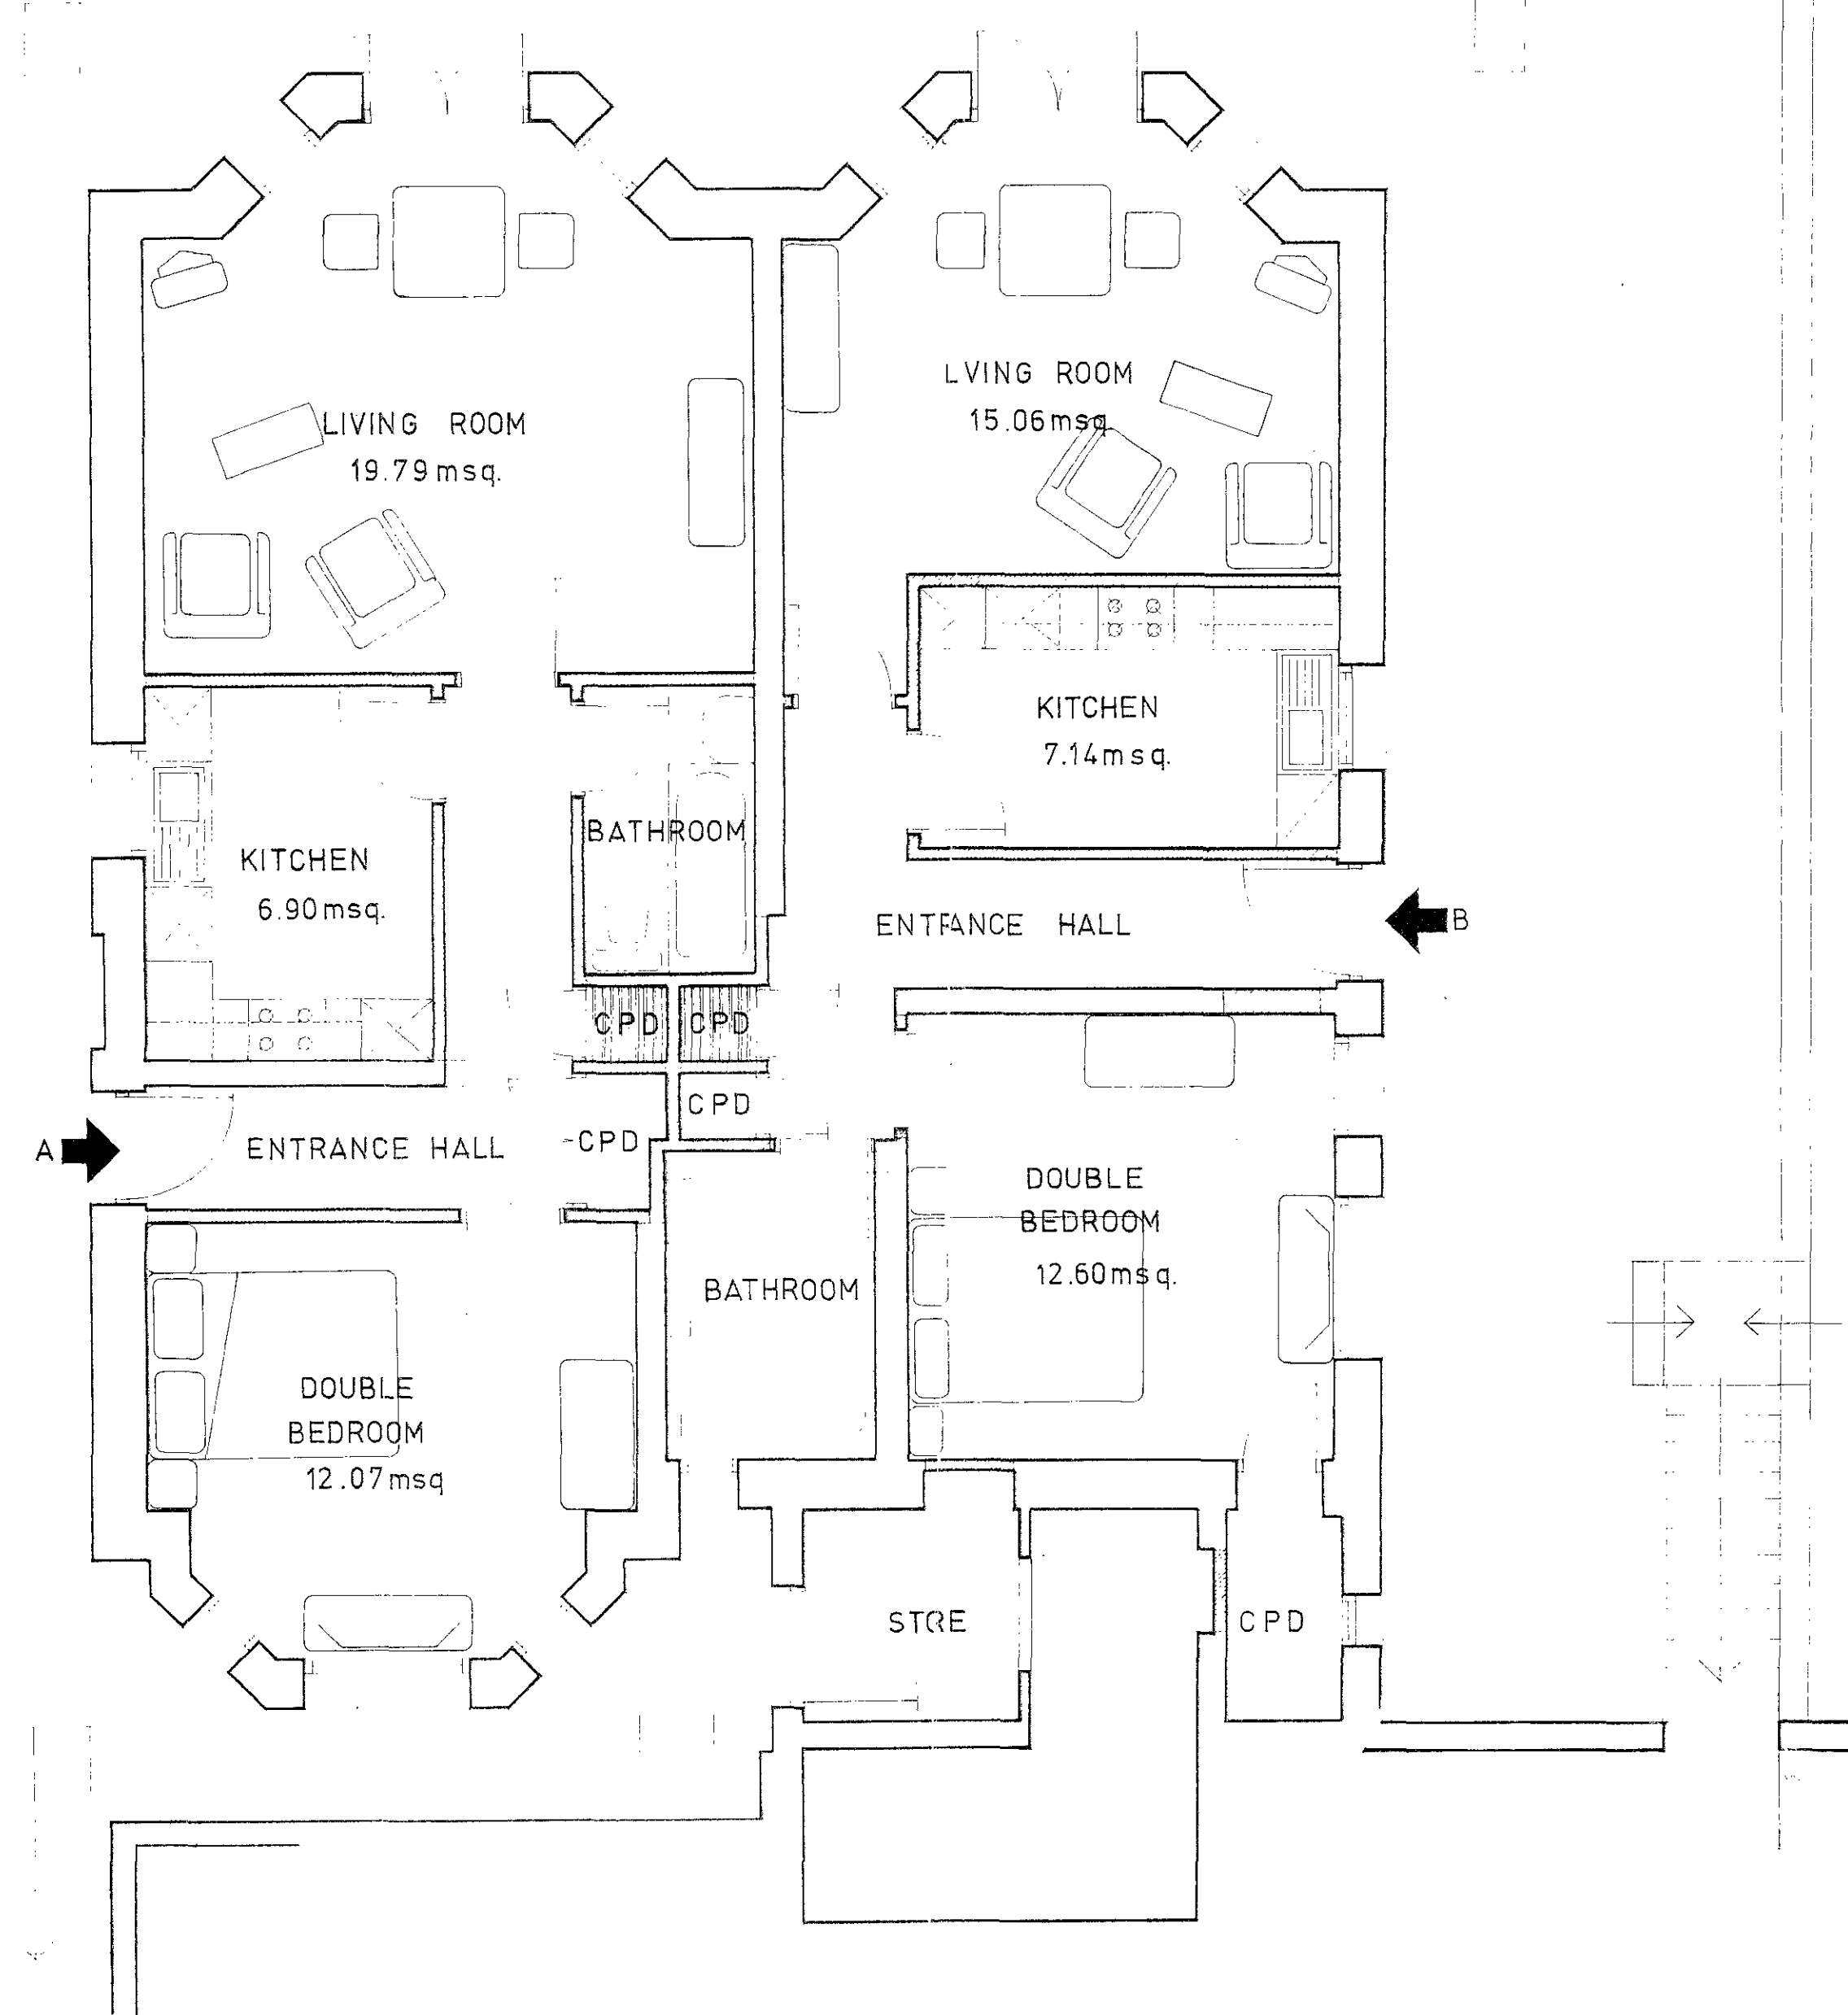

UNIT A: 2 PERSON 1 BEDROOM FLAT
 TOTAL AREA INCLUDING CUPBOARD
 SPACE: 52.02msq.

UNIT B: 2 PERSON 1 BEDROOM FLAT
 TOTAL AREA INCLUDING CUPBOARD
 SPACE: 5.72msq.

NO. REVISION DATE

DO NOT SCALE THIS DRAWING
 ALL DIMENSIONS TO BE CHECKED ON SITE
 © COPYRIGHT

HRA
 HOODSON RIVERS ASSOCIATES
 ARCHITECTS AND INDUSTRIAL DESIGNERS
 2 RIDGMOUNT STREET LONDON WC1E 7AA 01 637 4898

PADDINGTON CHURCHES
 HOUSING ASSOCIATION


07/18/K/B/2956

LONDON BOROUGH OF CAMDEN
 TOWN AND COUNTRY PLANNING ACTS
 23 JAN 1980
 PLANS APPROVED
 ON BEHALF OF THE COUNCIL

47 ETON AVENUE
 LONDON NW3
 PROPOSED LOWER GROUND
 FLOOR.

LONDON BOROUGH OF CAMDEN
 TOWN AND COUNTRY PLANNING ACTS
 23 JAN 1980
 PLANS APPROVED
 ON BEHALF OF THE COUNCIL

SCALE 1:50
 DRAWN SPL
 DATE JULY '79
 DRAWING NO. 186/207

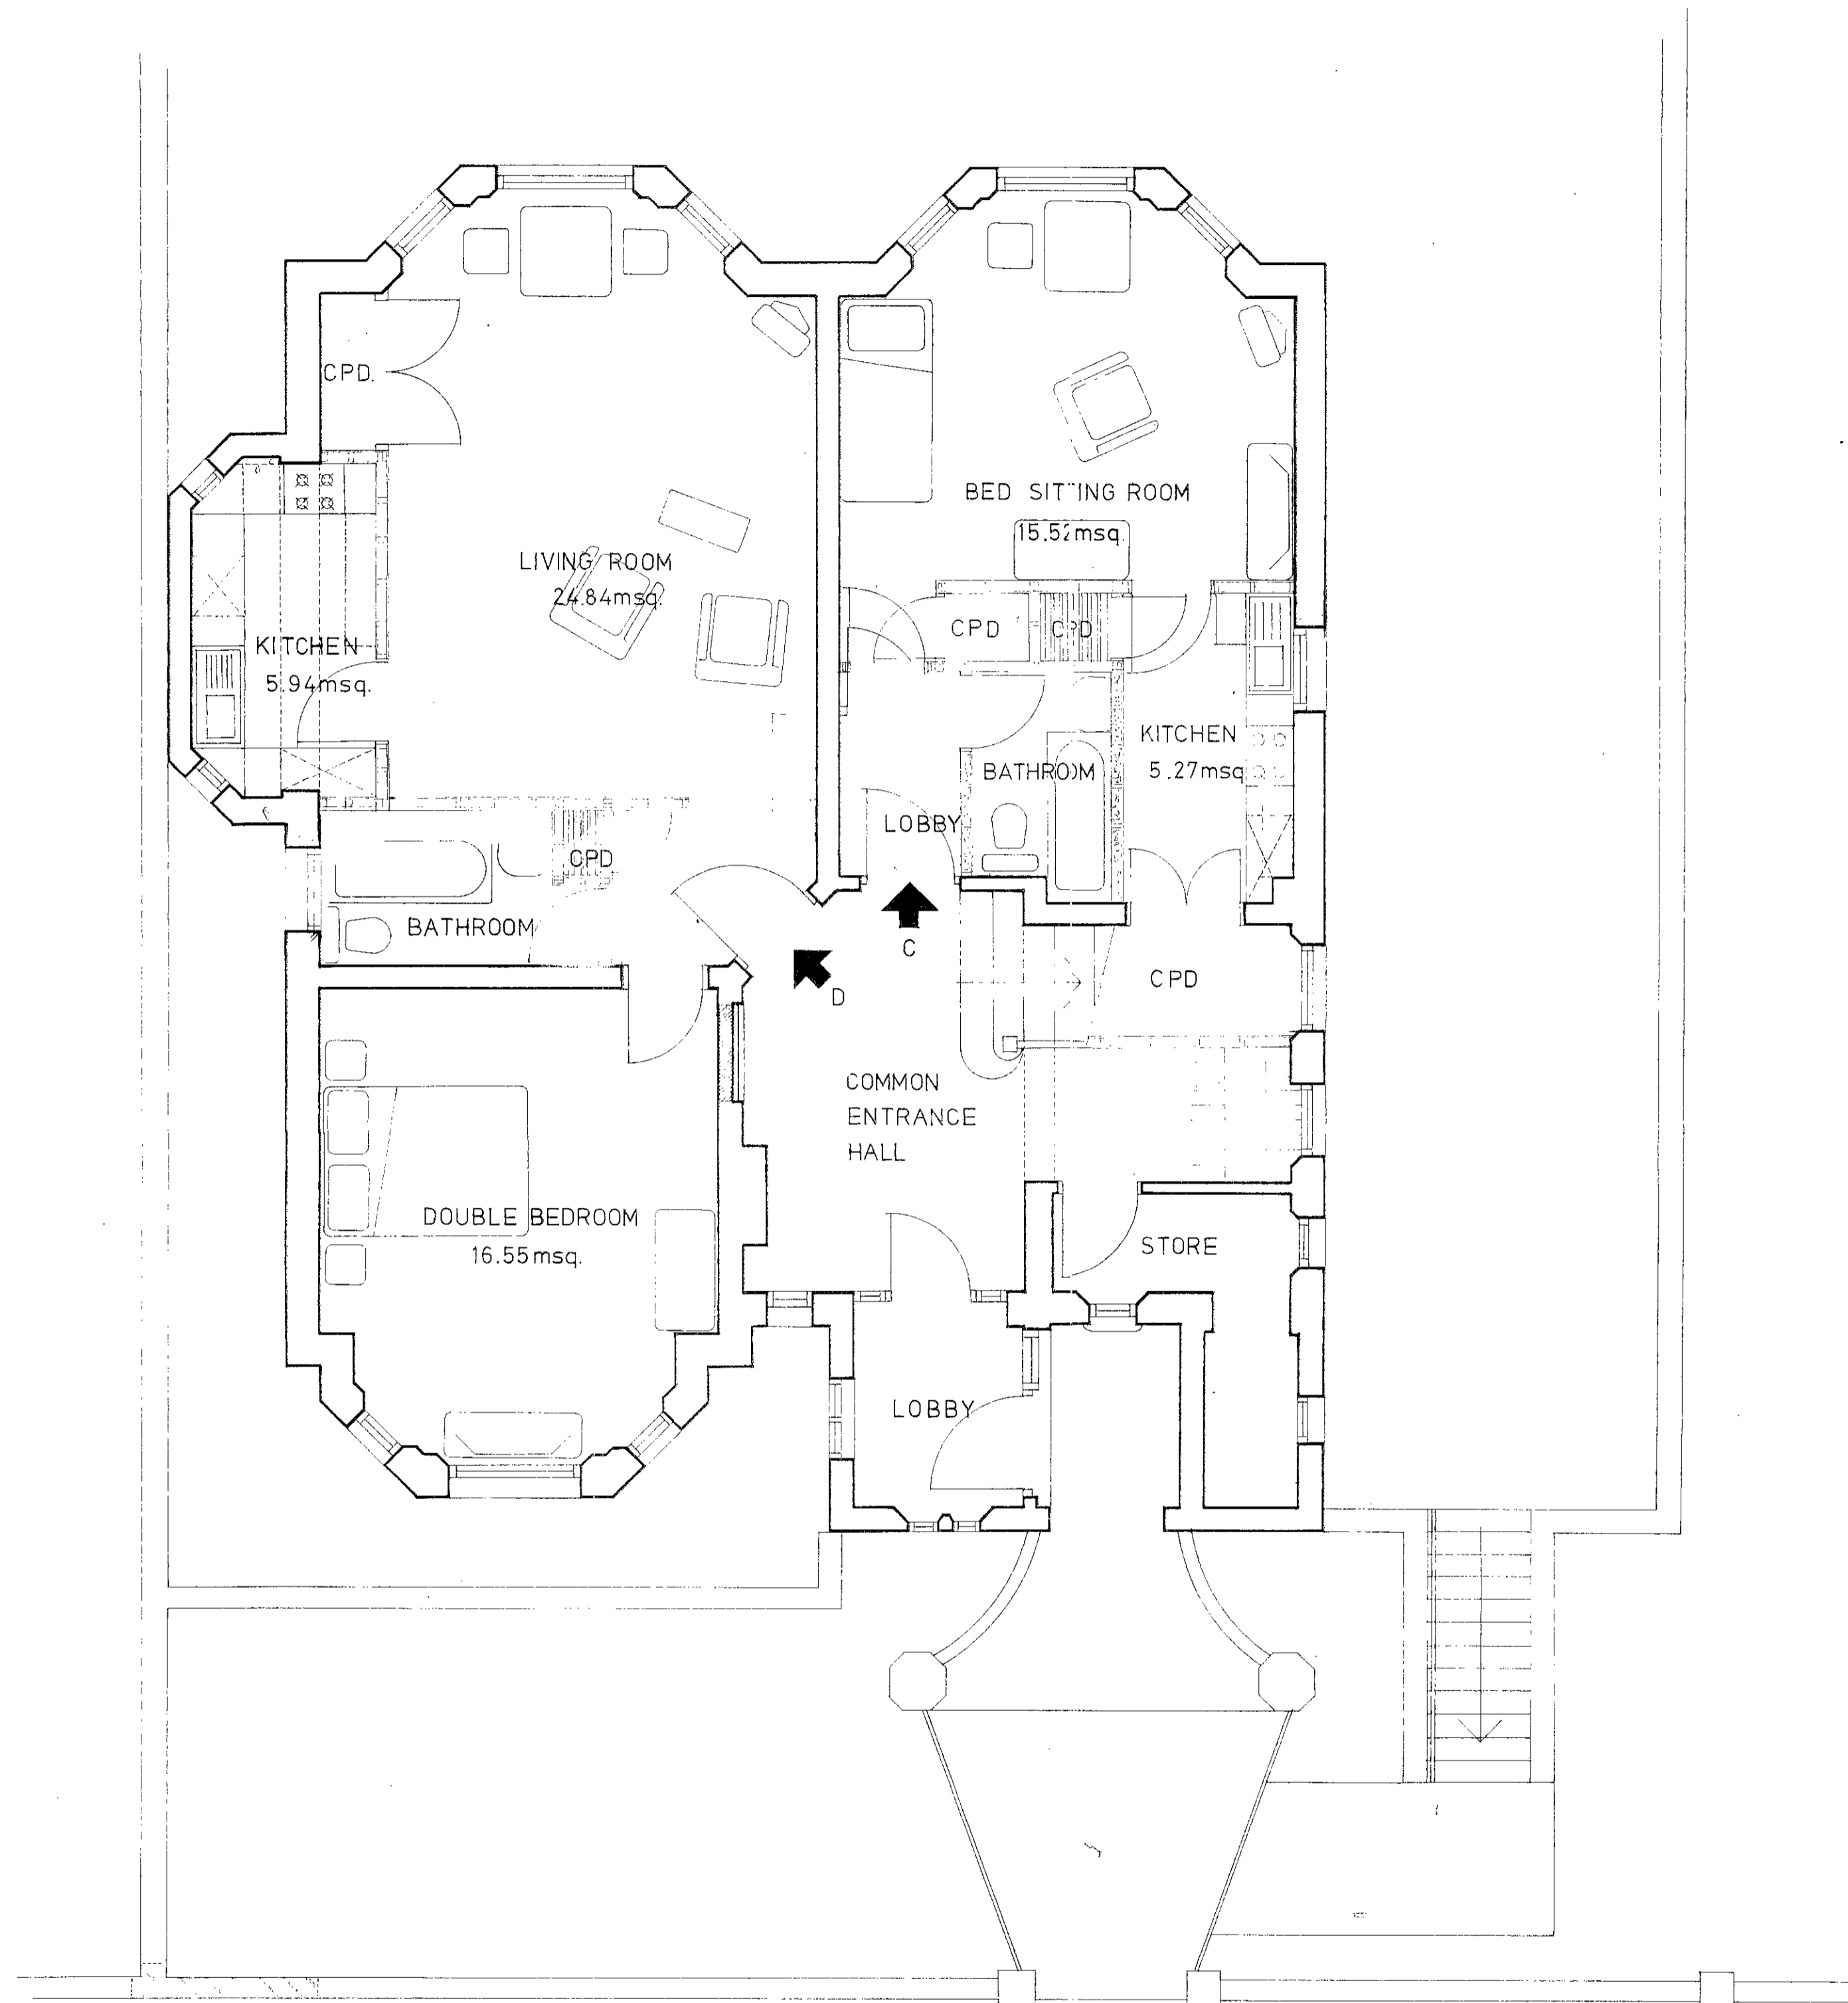

UNIT 'D': 2 PERSON 1 BEDROOM FLAT
 TOTAL AREA INCLUDING CUPBOARD
 SPACE: 53.83msq.

UNIT 'C': 1 PERSON BEDSIT
 TOTAL AREA INCLUDING CUPBOARD
 SPACE: 32.75 msq.

NO.	REVISION	DATE
B	KITCHEN D LAYOUT REVISED	4.7.79.
A	BEDSIT 'C' LAYOUT REVISED ROOM AREAS MARKED	19.4.79

DO NOT SCALE THIS DRAWING
 ALL DIMENSIONS TO BE CHECKED ON SITE
 COPYRIGHT

HRA
 HODSON RIVERS ASSOCIATES
 ARCHITECTS AND INDUSTRIAL DESIGNERS
 2 RIDGMOUNT STREET LONDON WC1E 7AA 01 637 4898

PADDINGTON CHURCHES
 HOUSING ASSOCIATION

CT 118/4/78/29526


47 ETON AVENUE
 LONDON N.W.3.

20 JAN 1980
 APPROVED
 CHAIRMAN OF THE COUNCIL

PROPOSED GROUND FLOOR

HODSON RIVERS ASSOCIATES
 20 JAN 1980
 PLANNING
 ON PERMIT TO DEVELOP

SCALE 1:50
 DRAWN SPL
 DATE APRIL 79
 NUMBER 186/2021

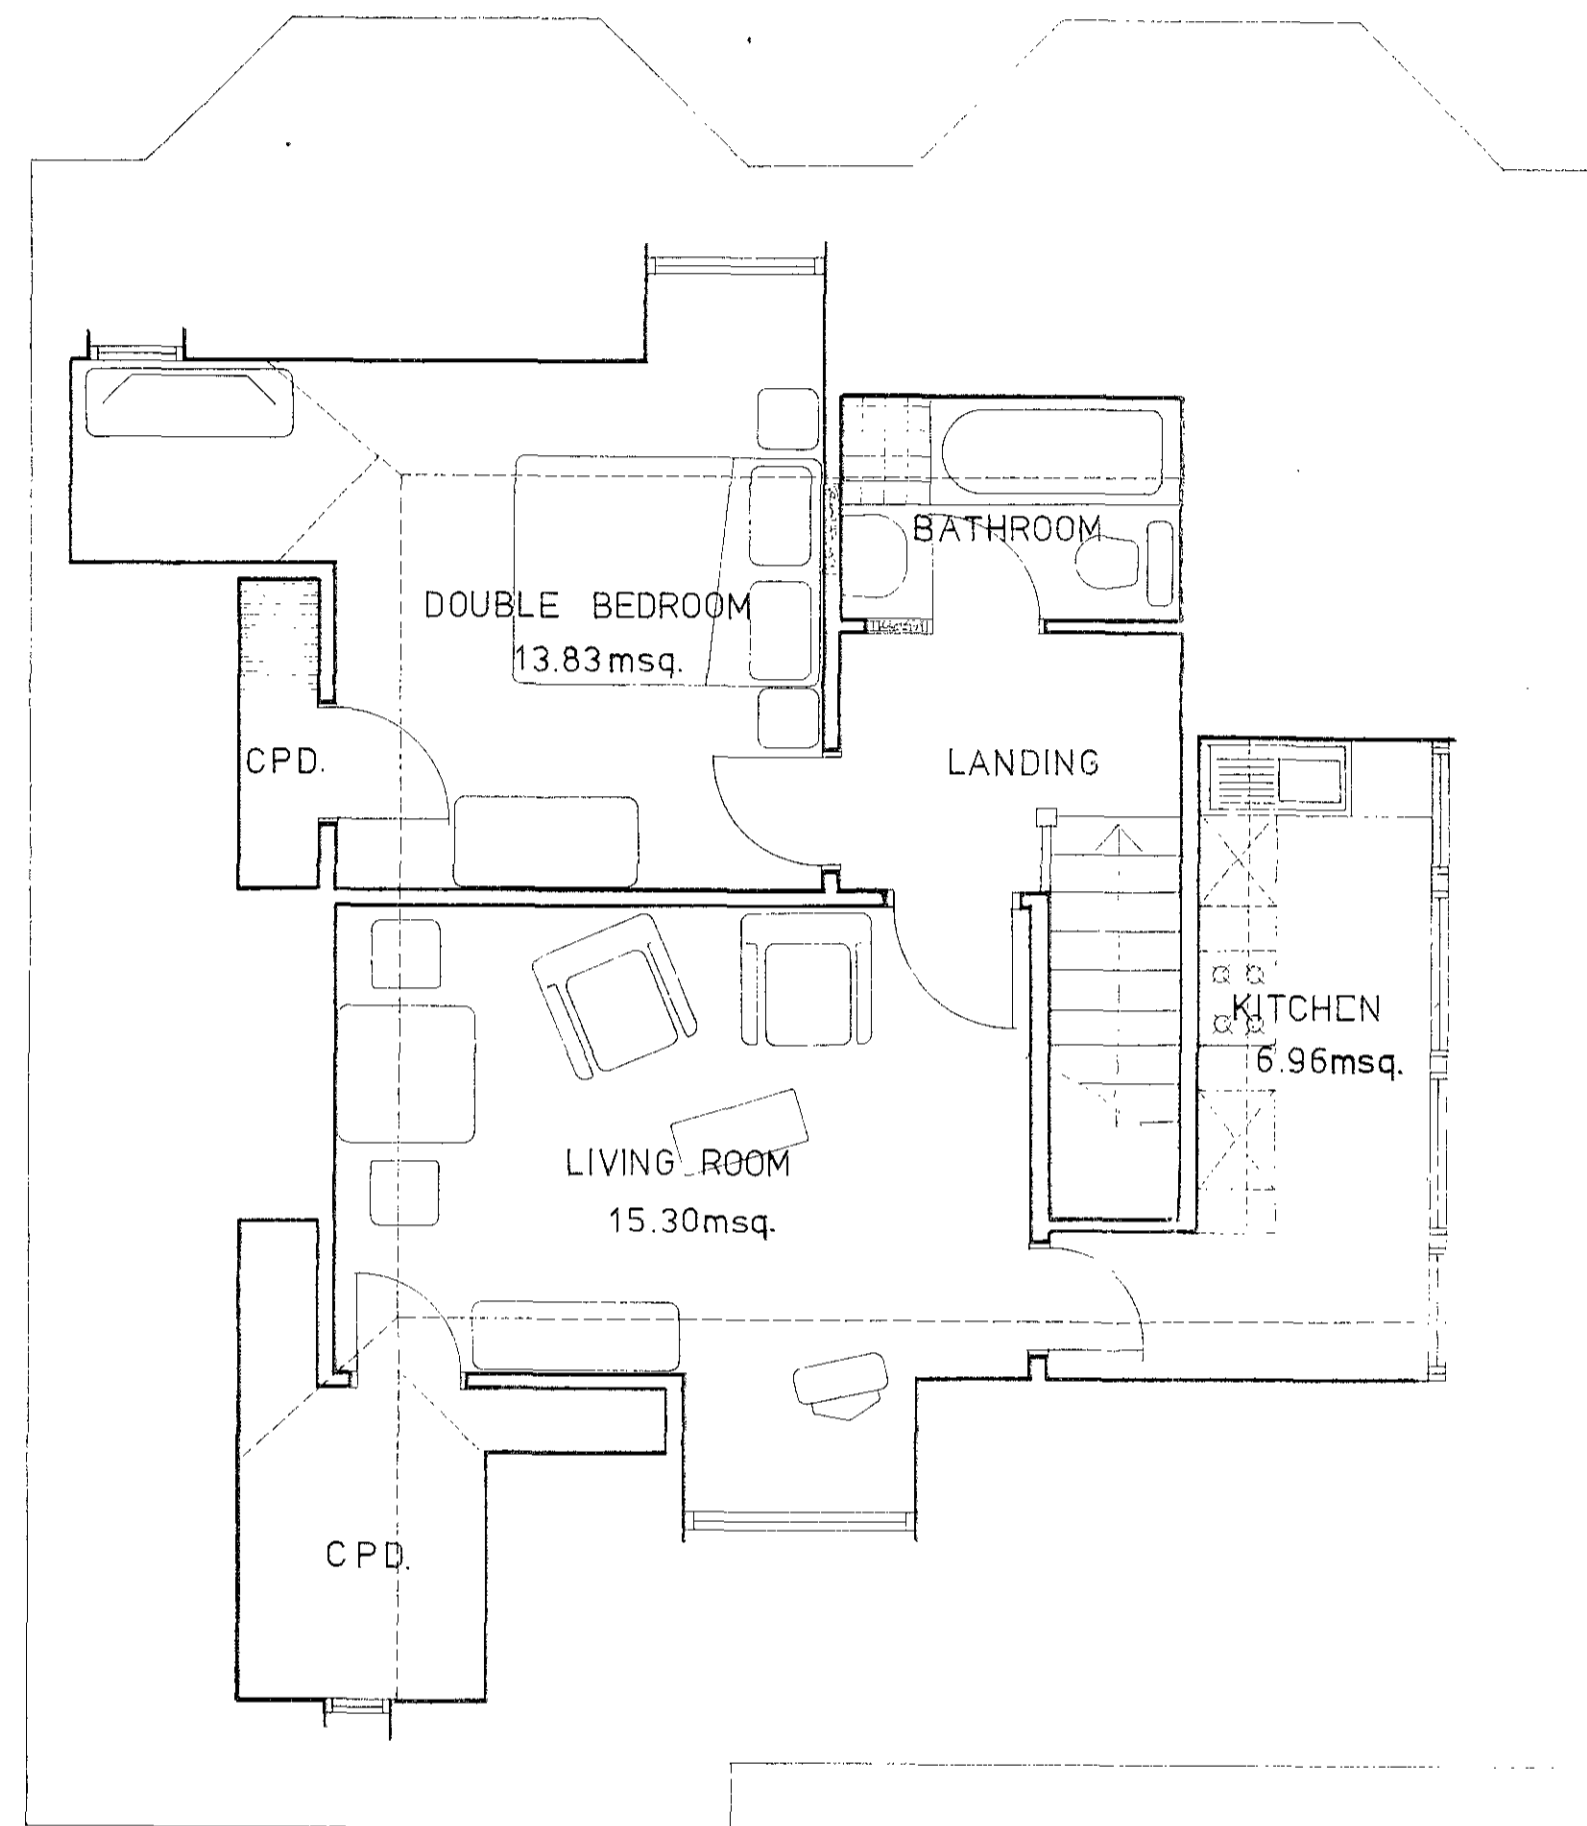

UNIT J: 2 PERSON 1 BEDROOM FLAT
 TOTAL AREA INCLUDING CUFBOARD SPACE
 : 52msq.

NO	REVISION	DATE
B	KITCHEN LAYOUT REVISED NEW DORMER ADDED	4.7.79
A	ROOM AREAS MARKED	19.4.79

DO NOT SCALE THIS DRAWING
 ALL DIMENSIONS TO BE CHECKED ON SITE
 © COPYRIGHT

HRA
 HODSON RIVERS ASSOCIATES
 ARCHITECTS AND INDUSTRIAL DESIGNERS
 2 RIDGMOUNT STREET LONDON WC1E 7AA 01 637 4898

PADDINGTON CHURCHES
 HOUSING ASSOCIATION

CP/H8/4/B/29546

47 ETON AVENUE
 LONDON N.W.3.

PROPOSED 3rd FLOOR

APPROVED BY THE LONDON
 COUNTY PLANNING ACTS
 23 JAN 1980
 PLANNING APPROVED
 ON BEHALF OF THE

SCALE 1:50
 DRAWN SPL
 DATE APRIL 79
 DRAWING NO. 186/205P