
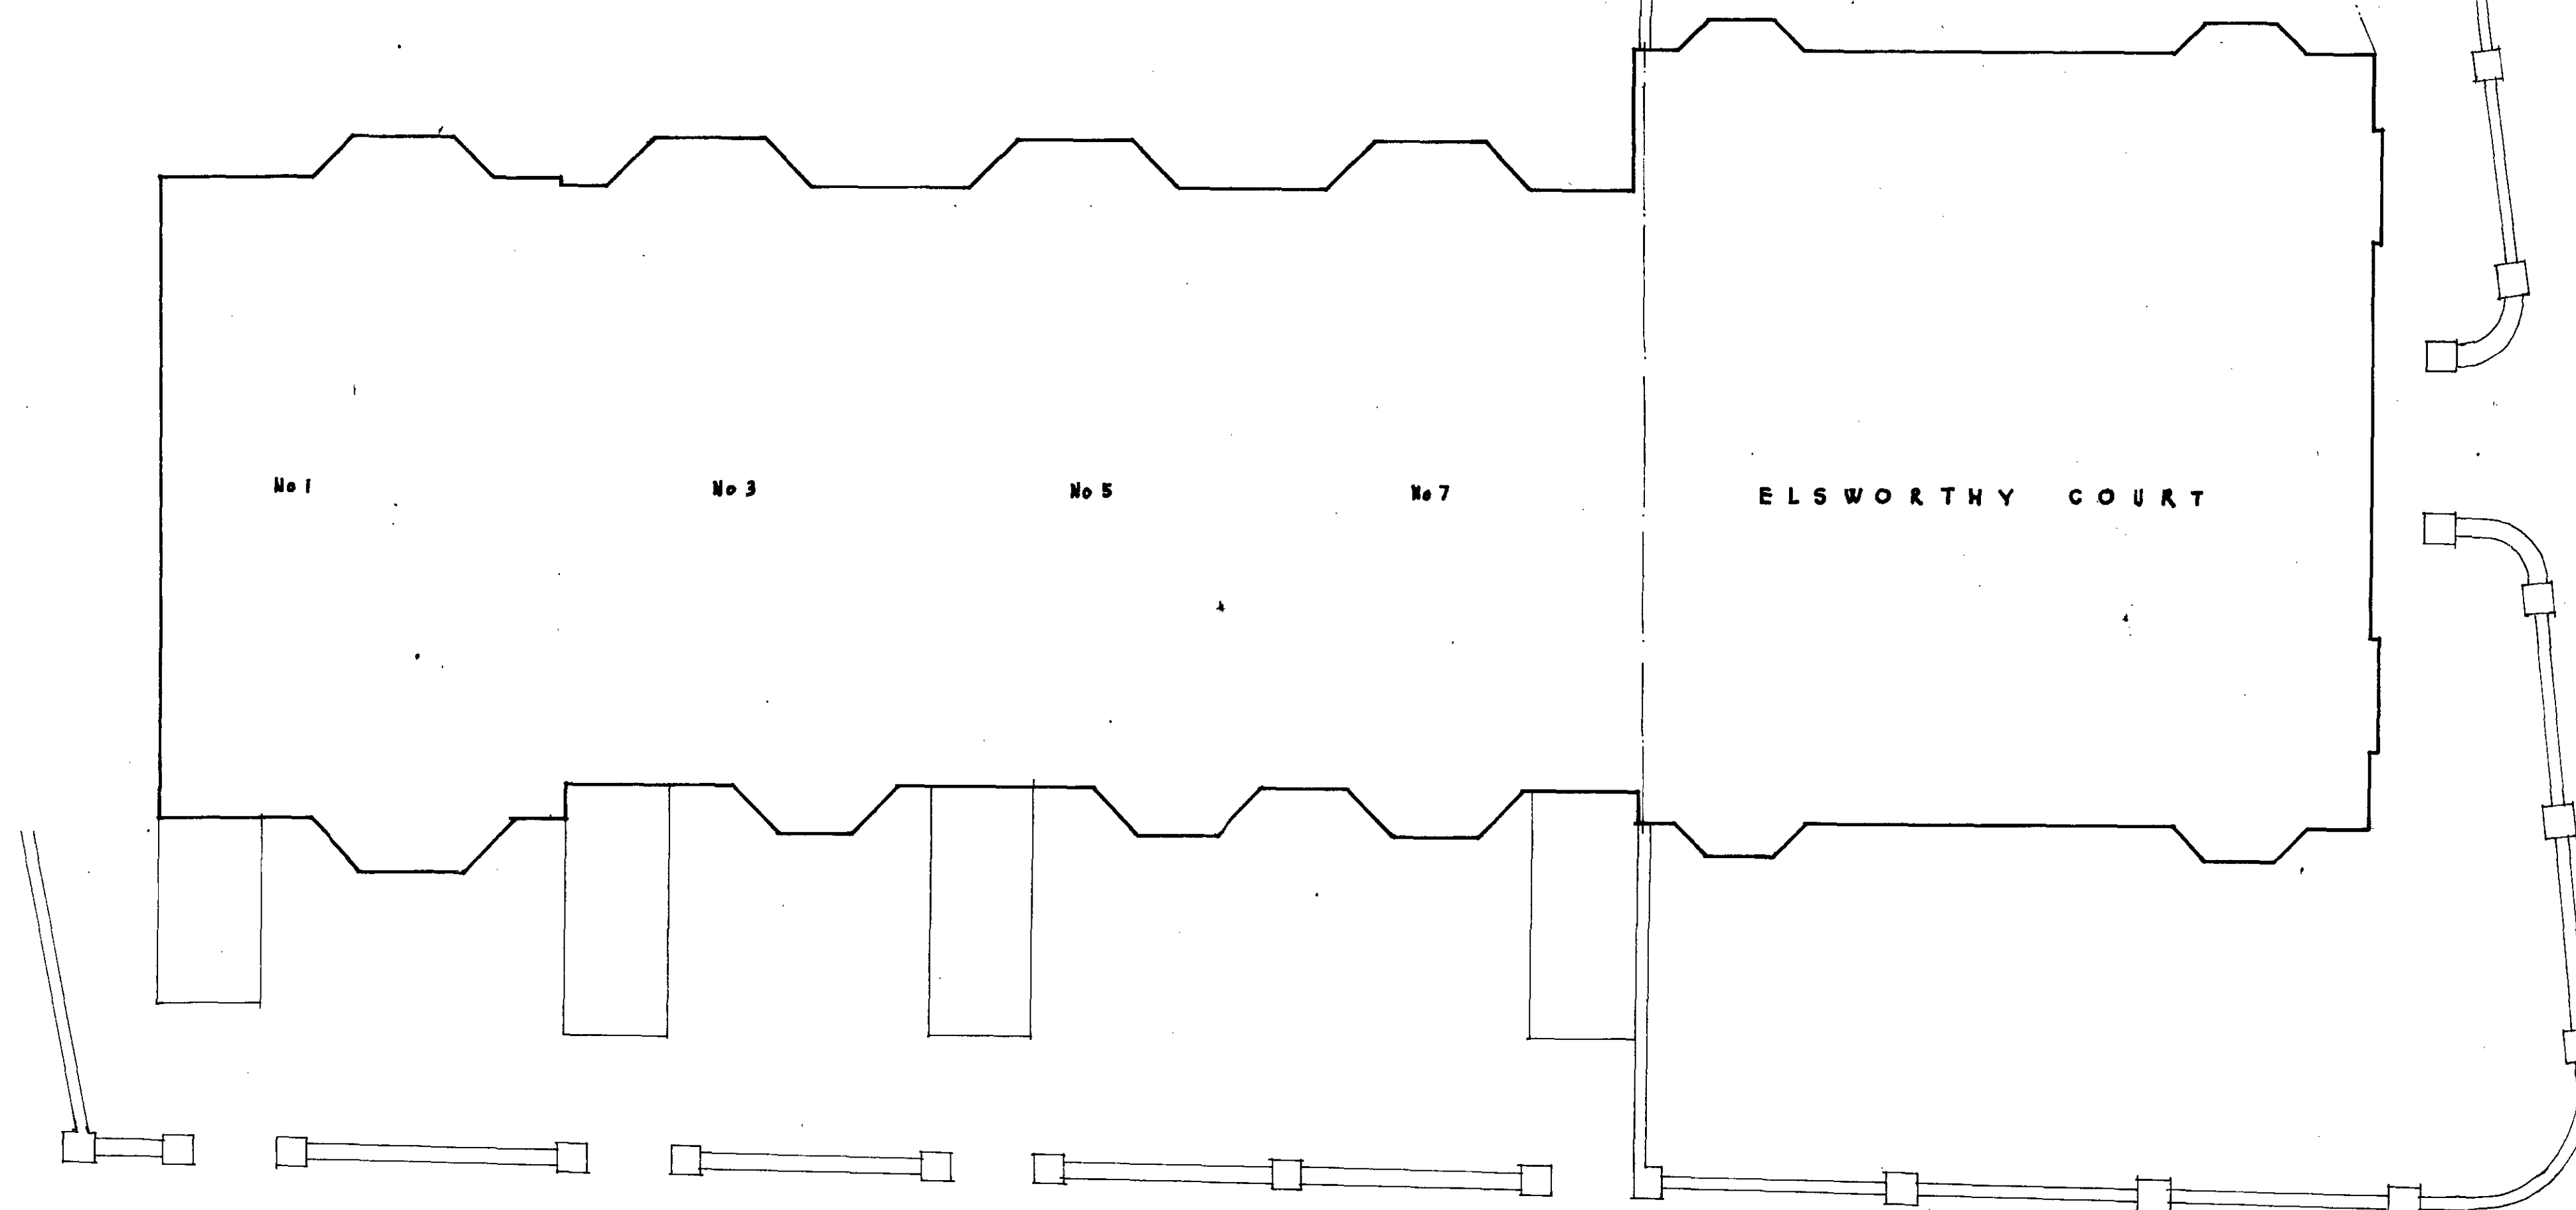
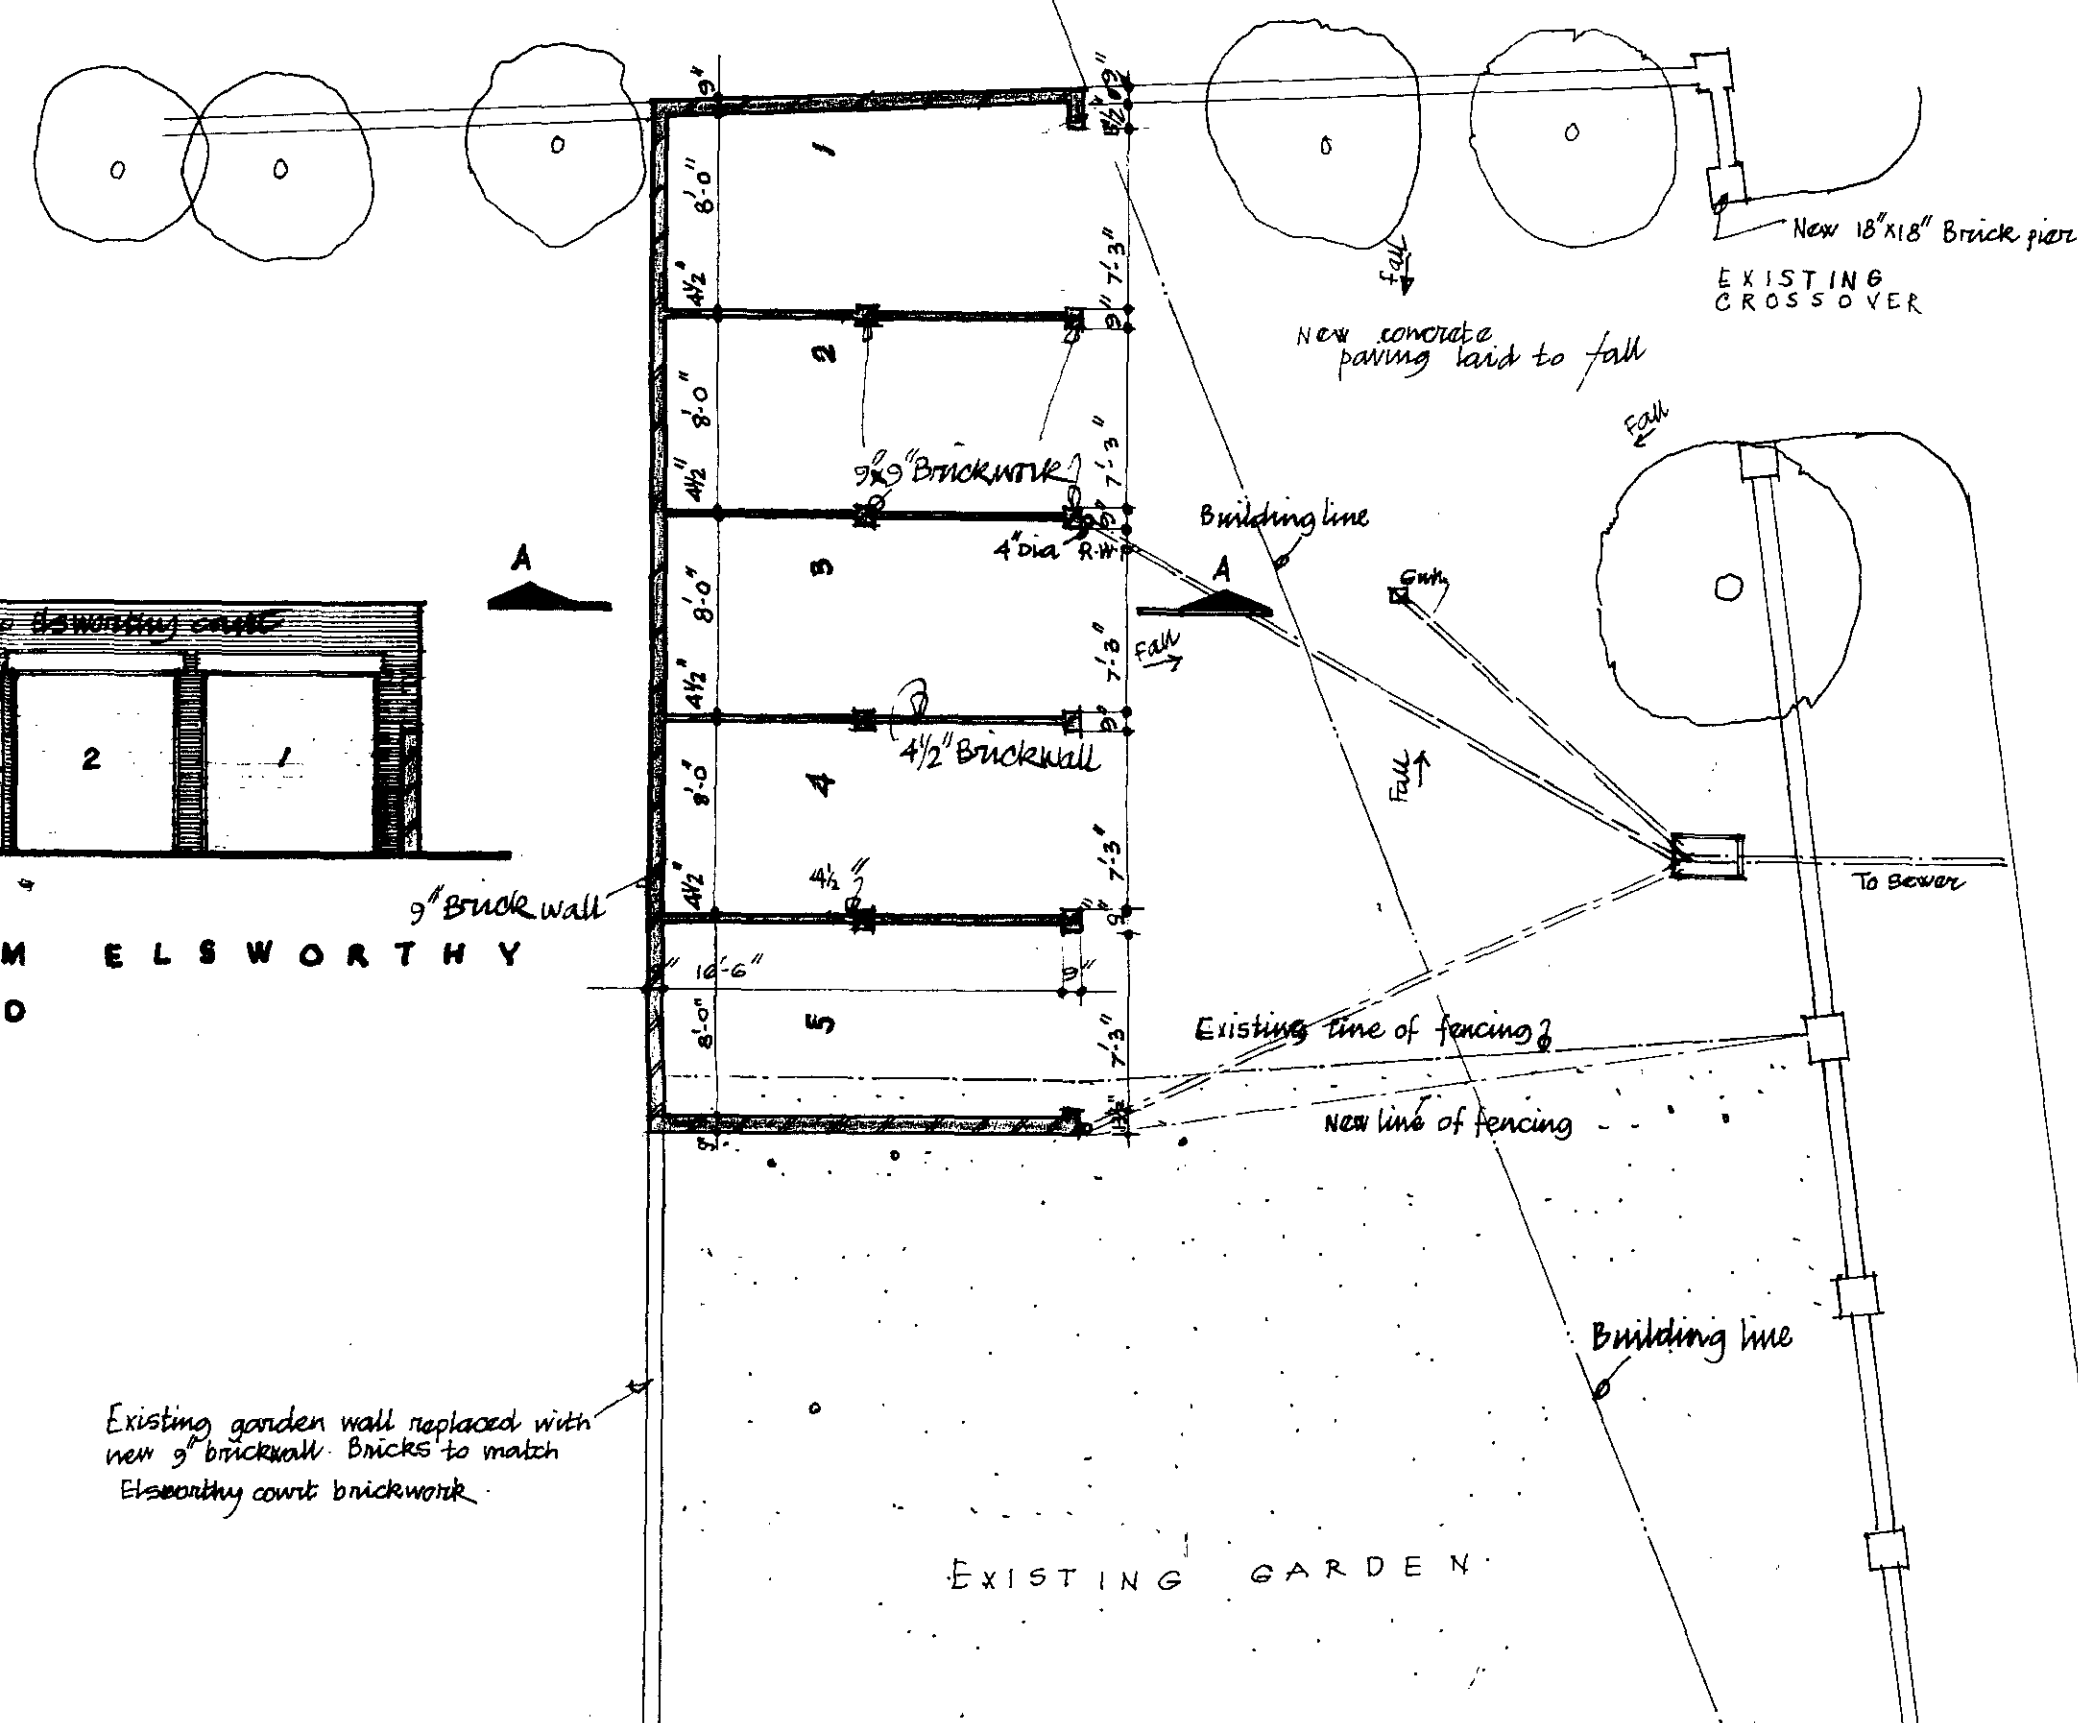


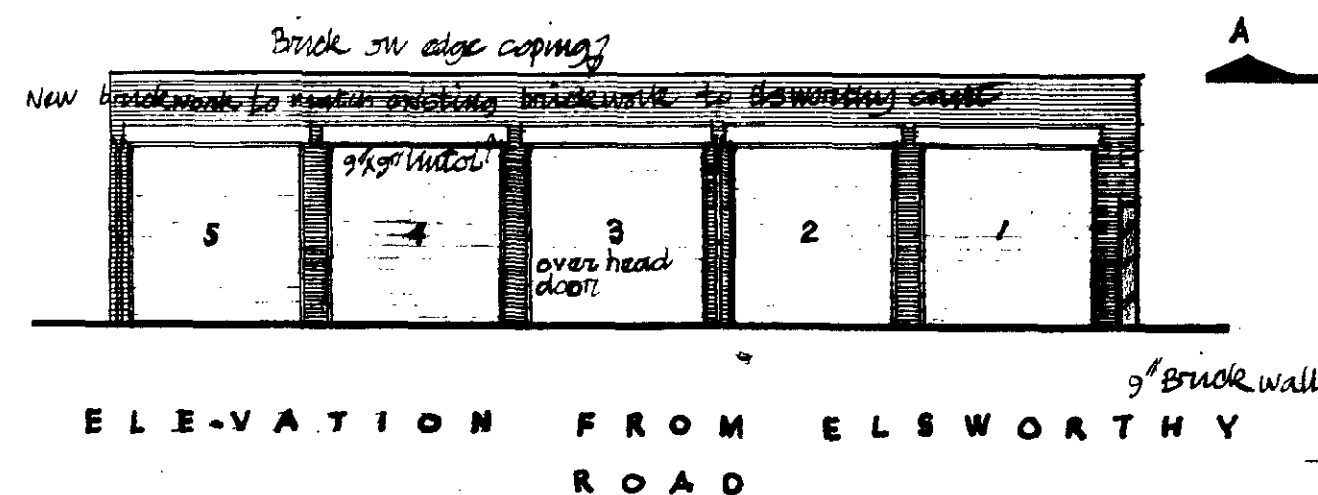

SWORTH ROAD

P R I M R O S E H I L L R O A D

SCALE : 8'-0" = 1'
DRAWING NO.: 1/311
DRAWN BY : S.R.P.
DATE : APRIL 1959

A amendments

Nos 9 & 11 PRIMROSE HILL ROAD
ELSWORTHY COURT
PROPOSED 2 GARAGES AT REAR

CARL FISHER DIP. ARCH. F.R.I.B.A.
CHARTERED ARCHITECT,
56, PORTLAND PLACE, LONDON, W.1.