




9501835R1

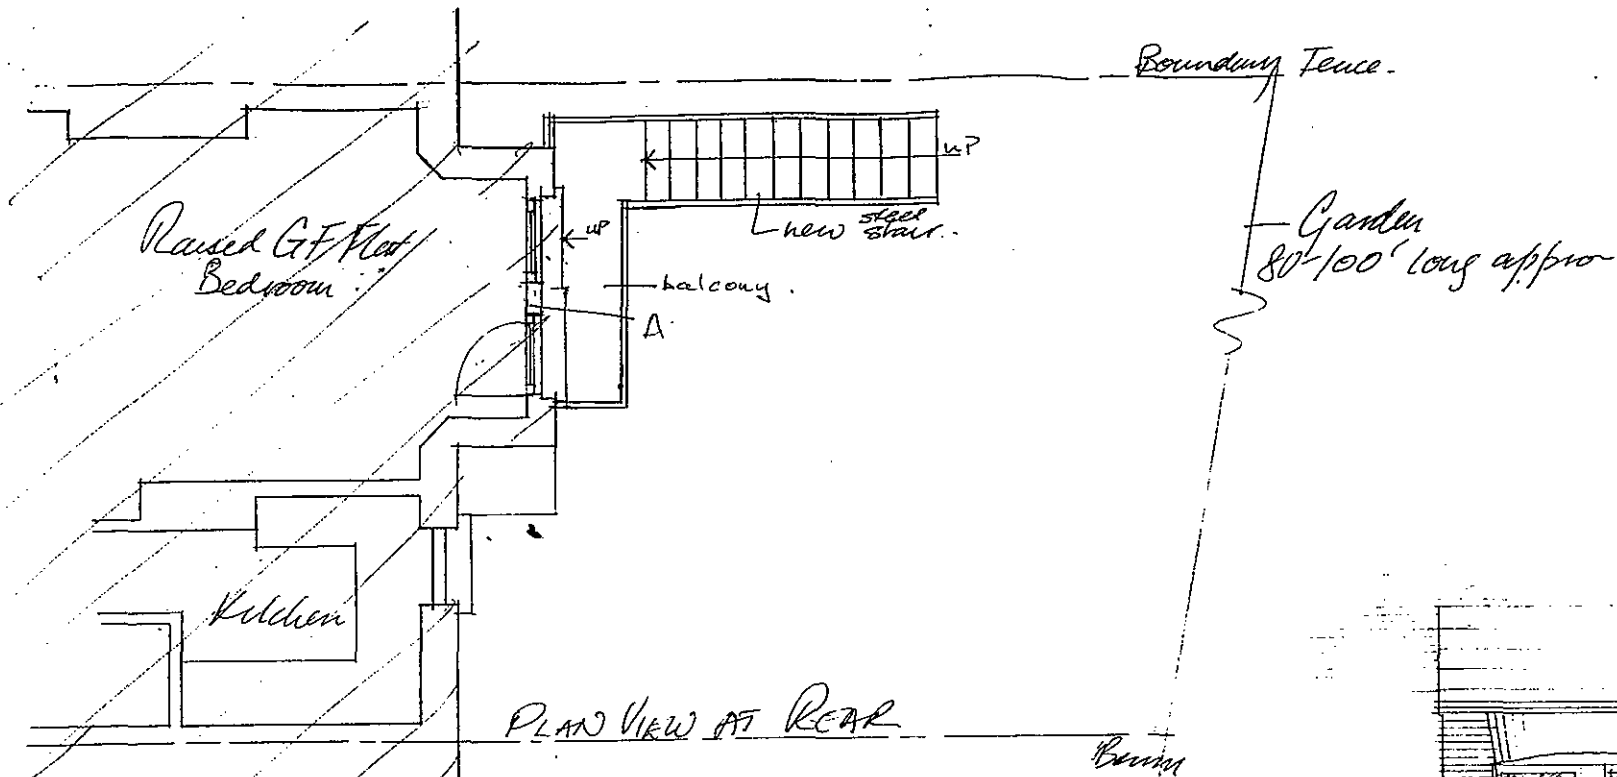

PLAN VIEW AT REAR

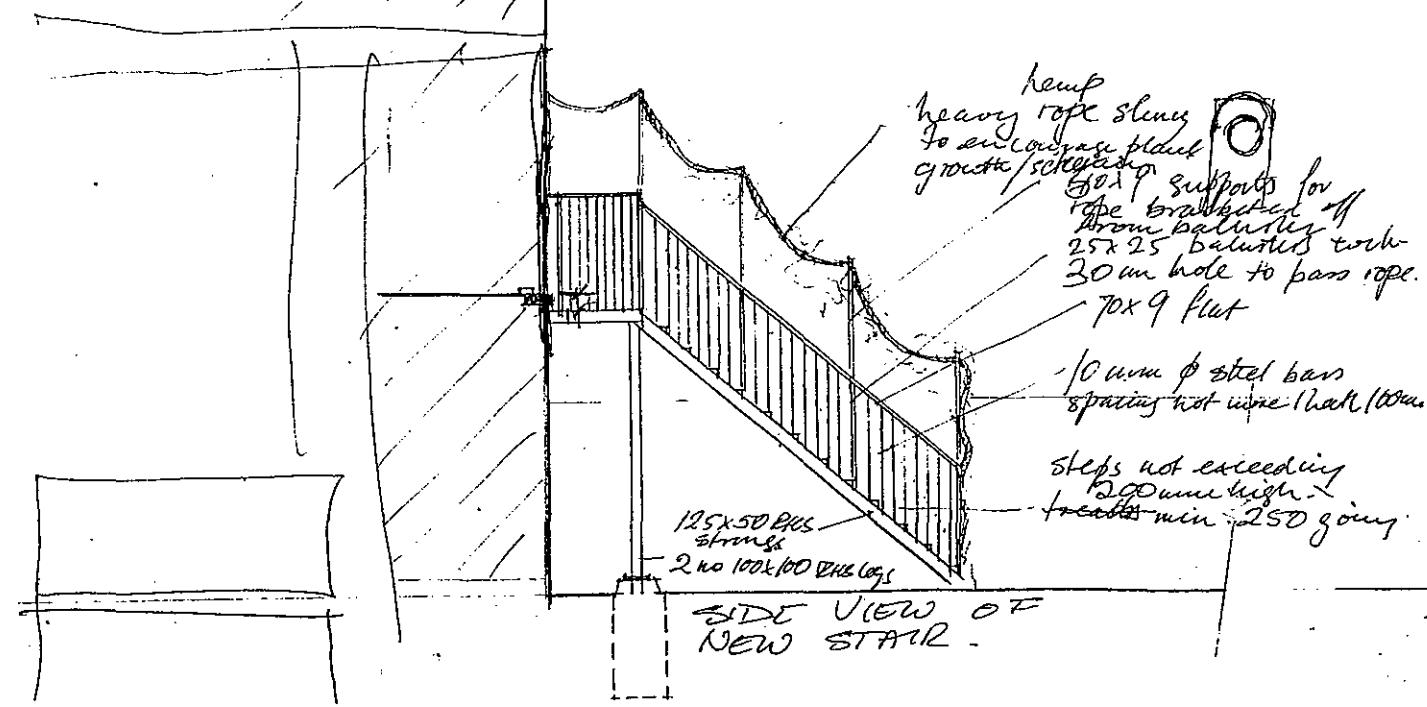

SIDE VIEW OF NEW STAIR

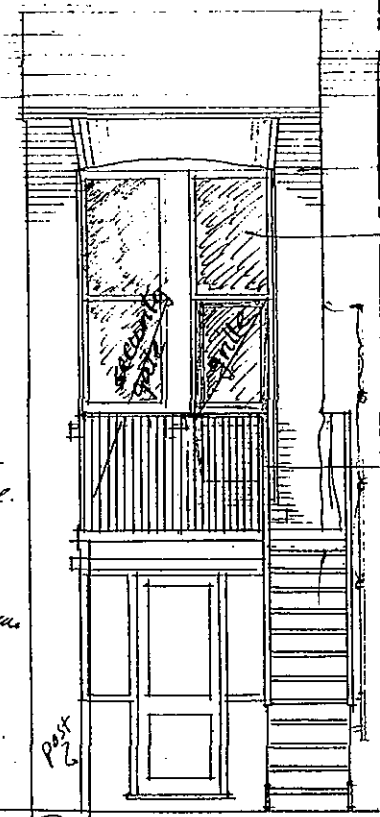

REAR VIEW FROM REAR OF NEW STAIR


existing brickwork
existing frame adapted to install half-glass half-panelled door
cut out brickwork of footings & bolt both sides set in new concrete sub-base

17.01.1996.

PROPOSED KITCHEN EXTRACT SYSTEM AT,

304 KILBURN HIGH ROAD, LONDON NW6.

REAR VIEW.

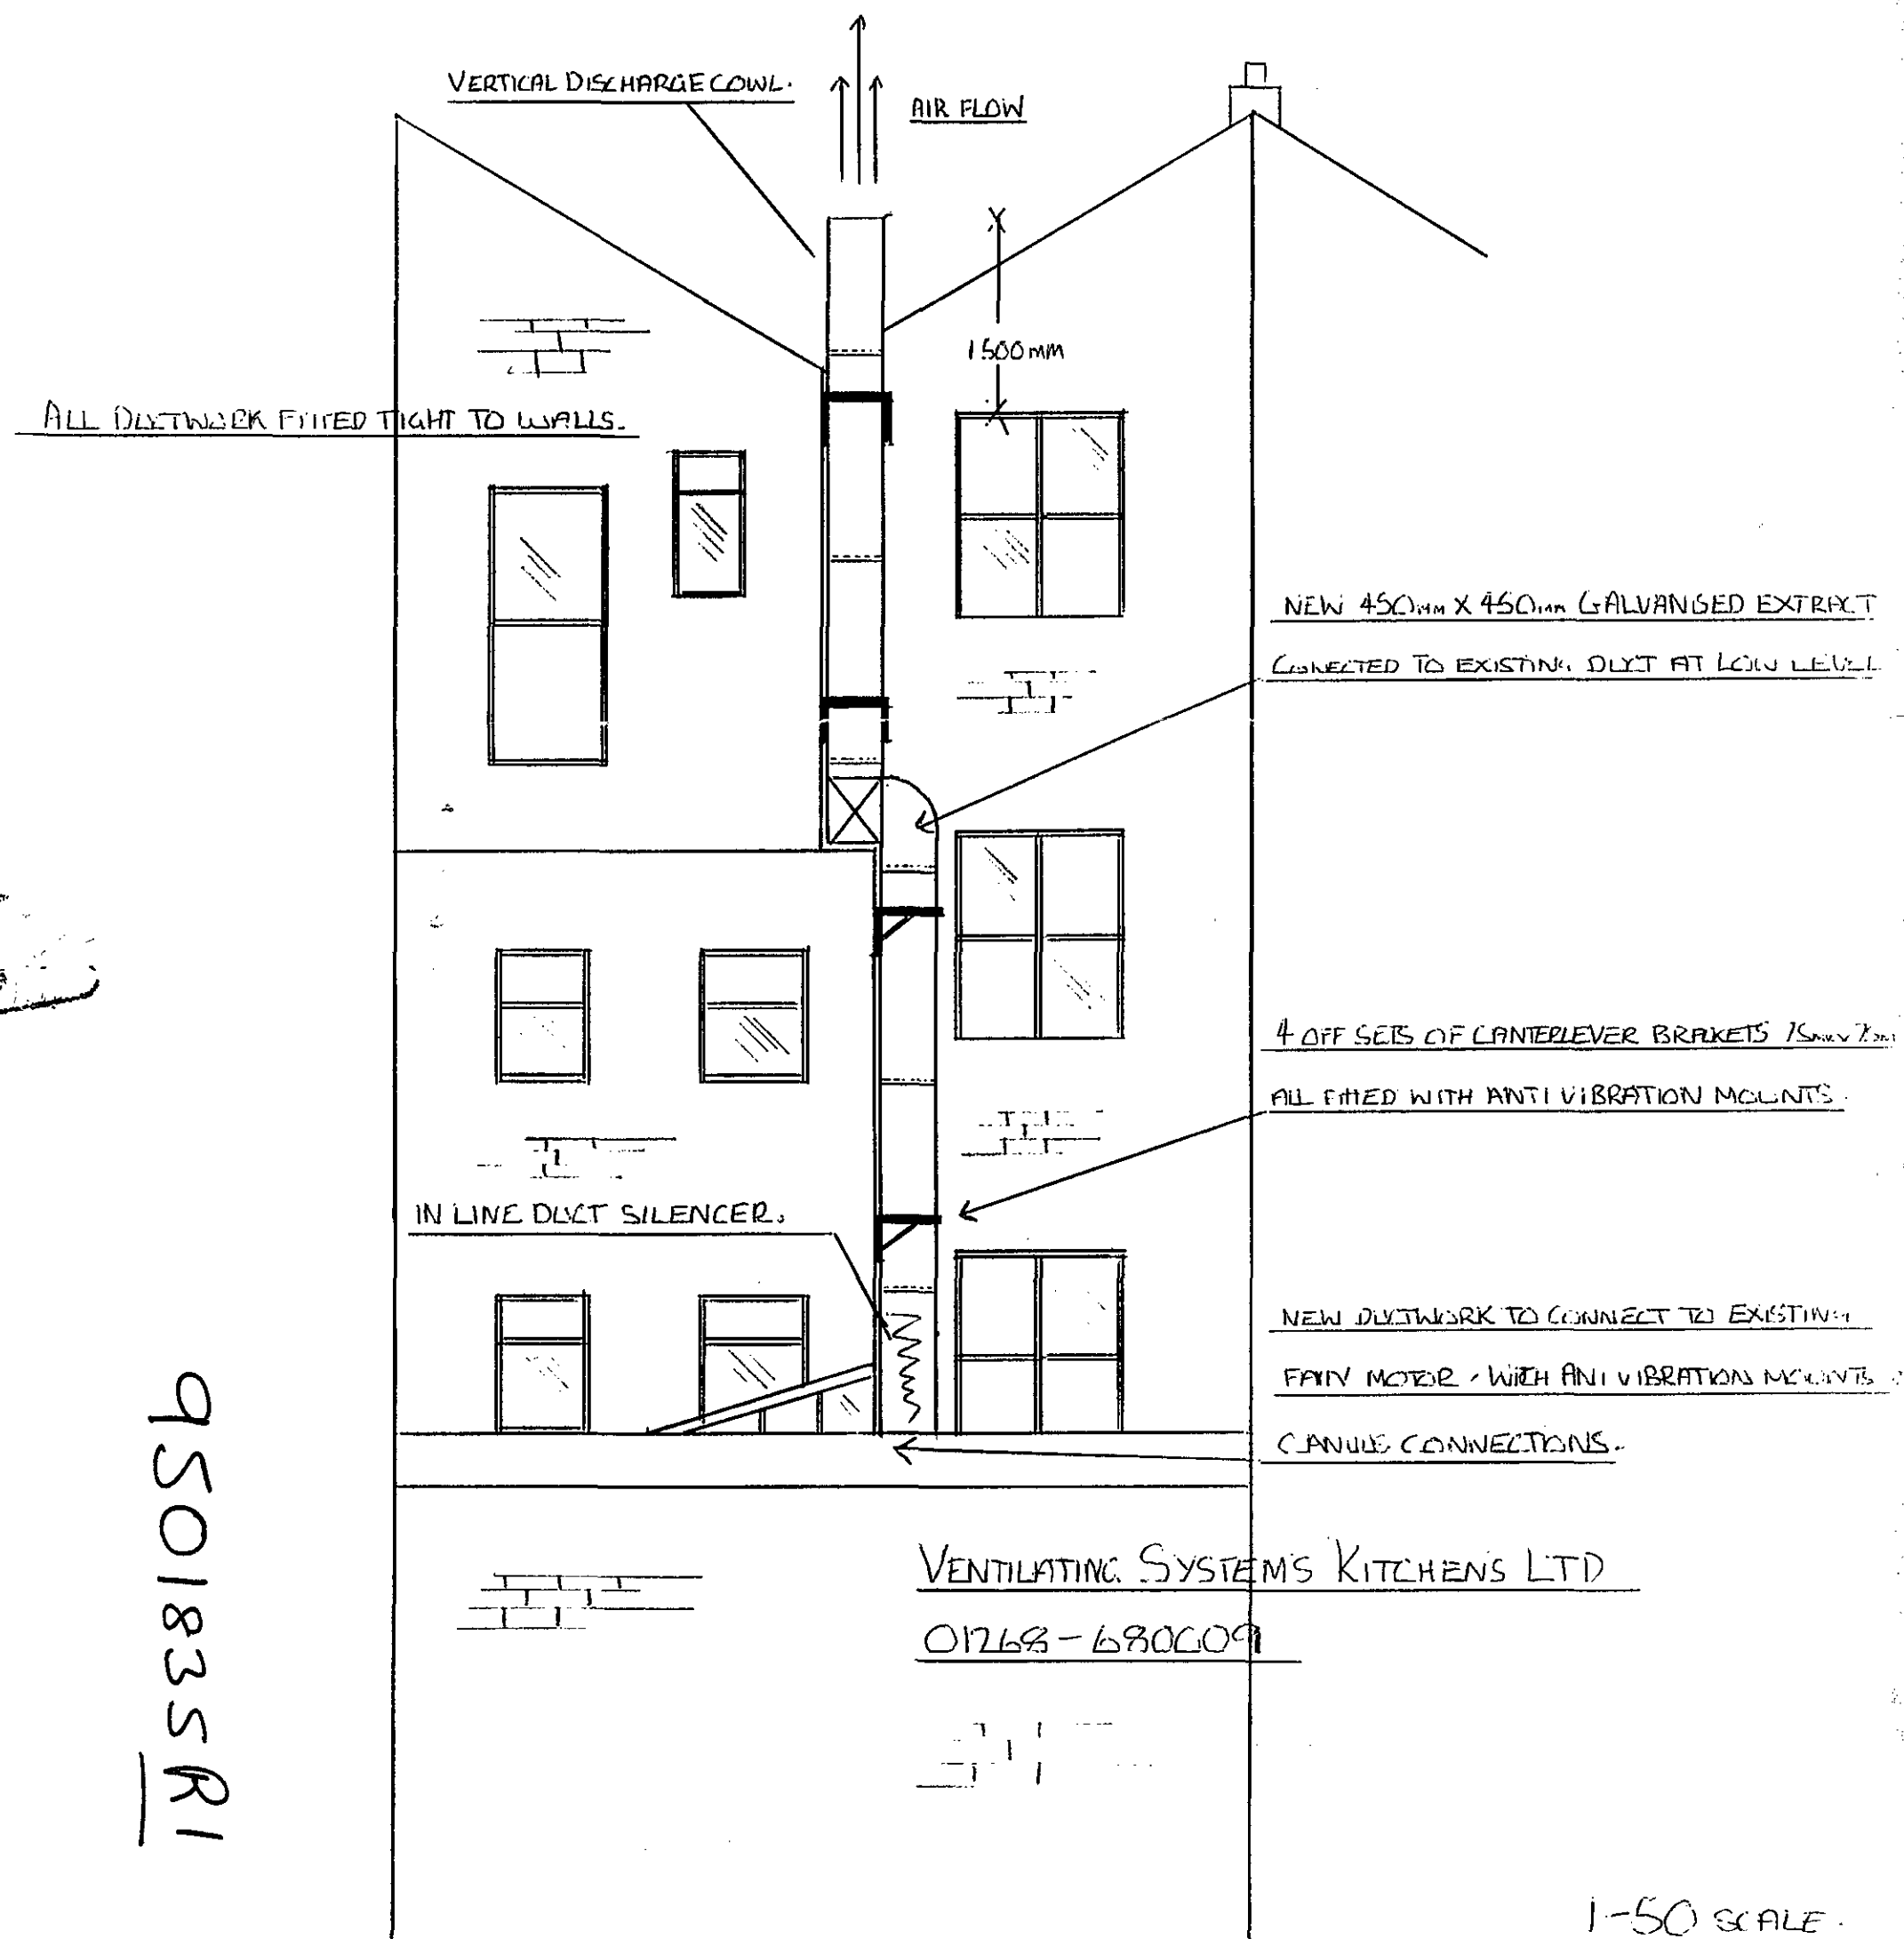

REAR VIEW.

1-50 SCALE.

MSP 1701WJ