


LOWER GROUND FLOOR

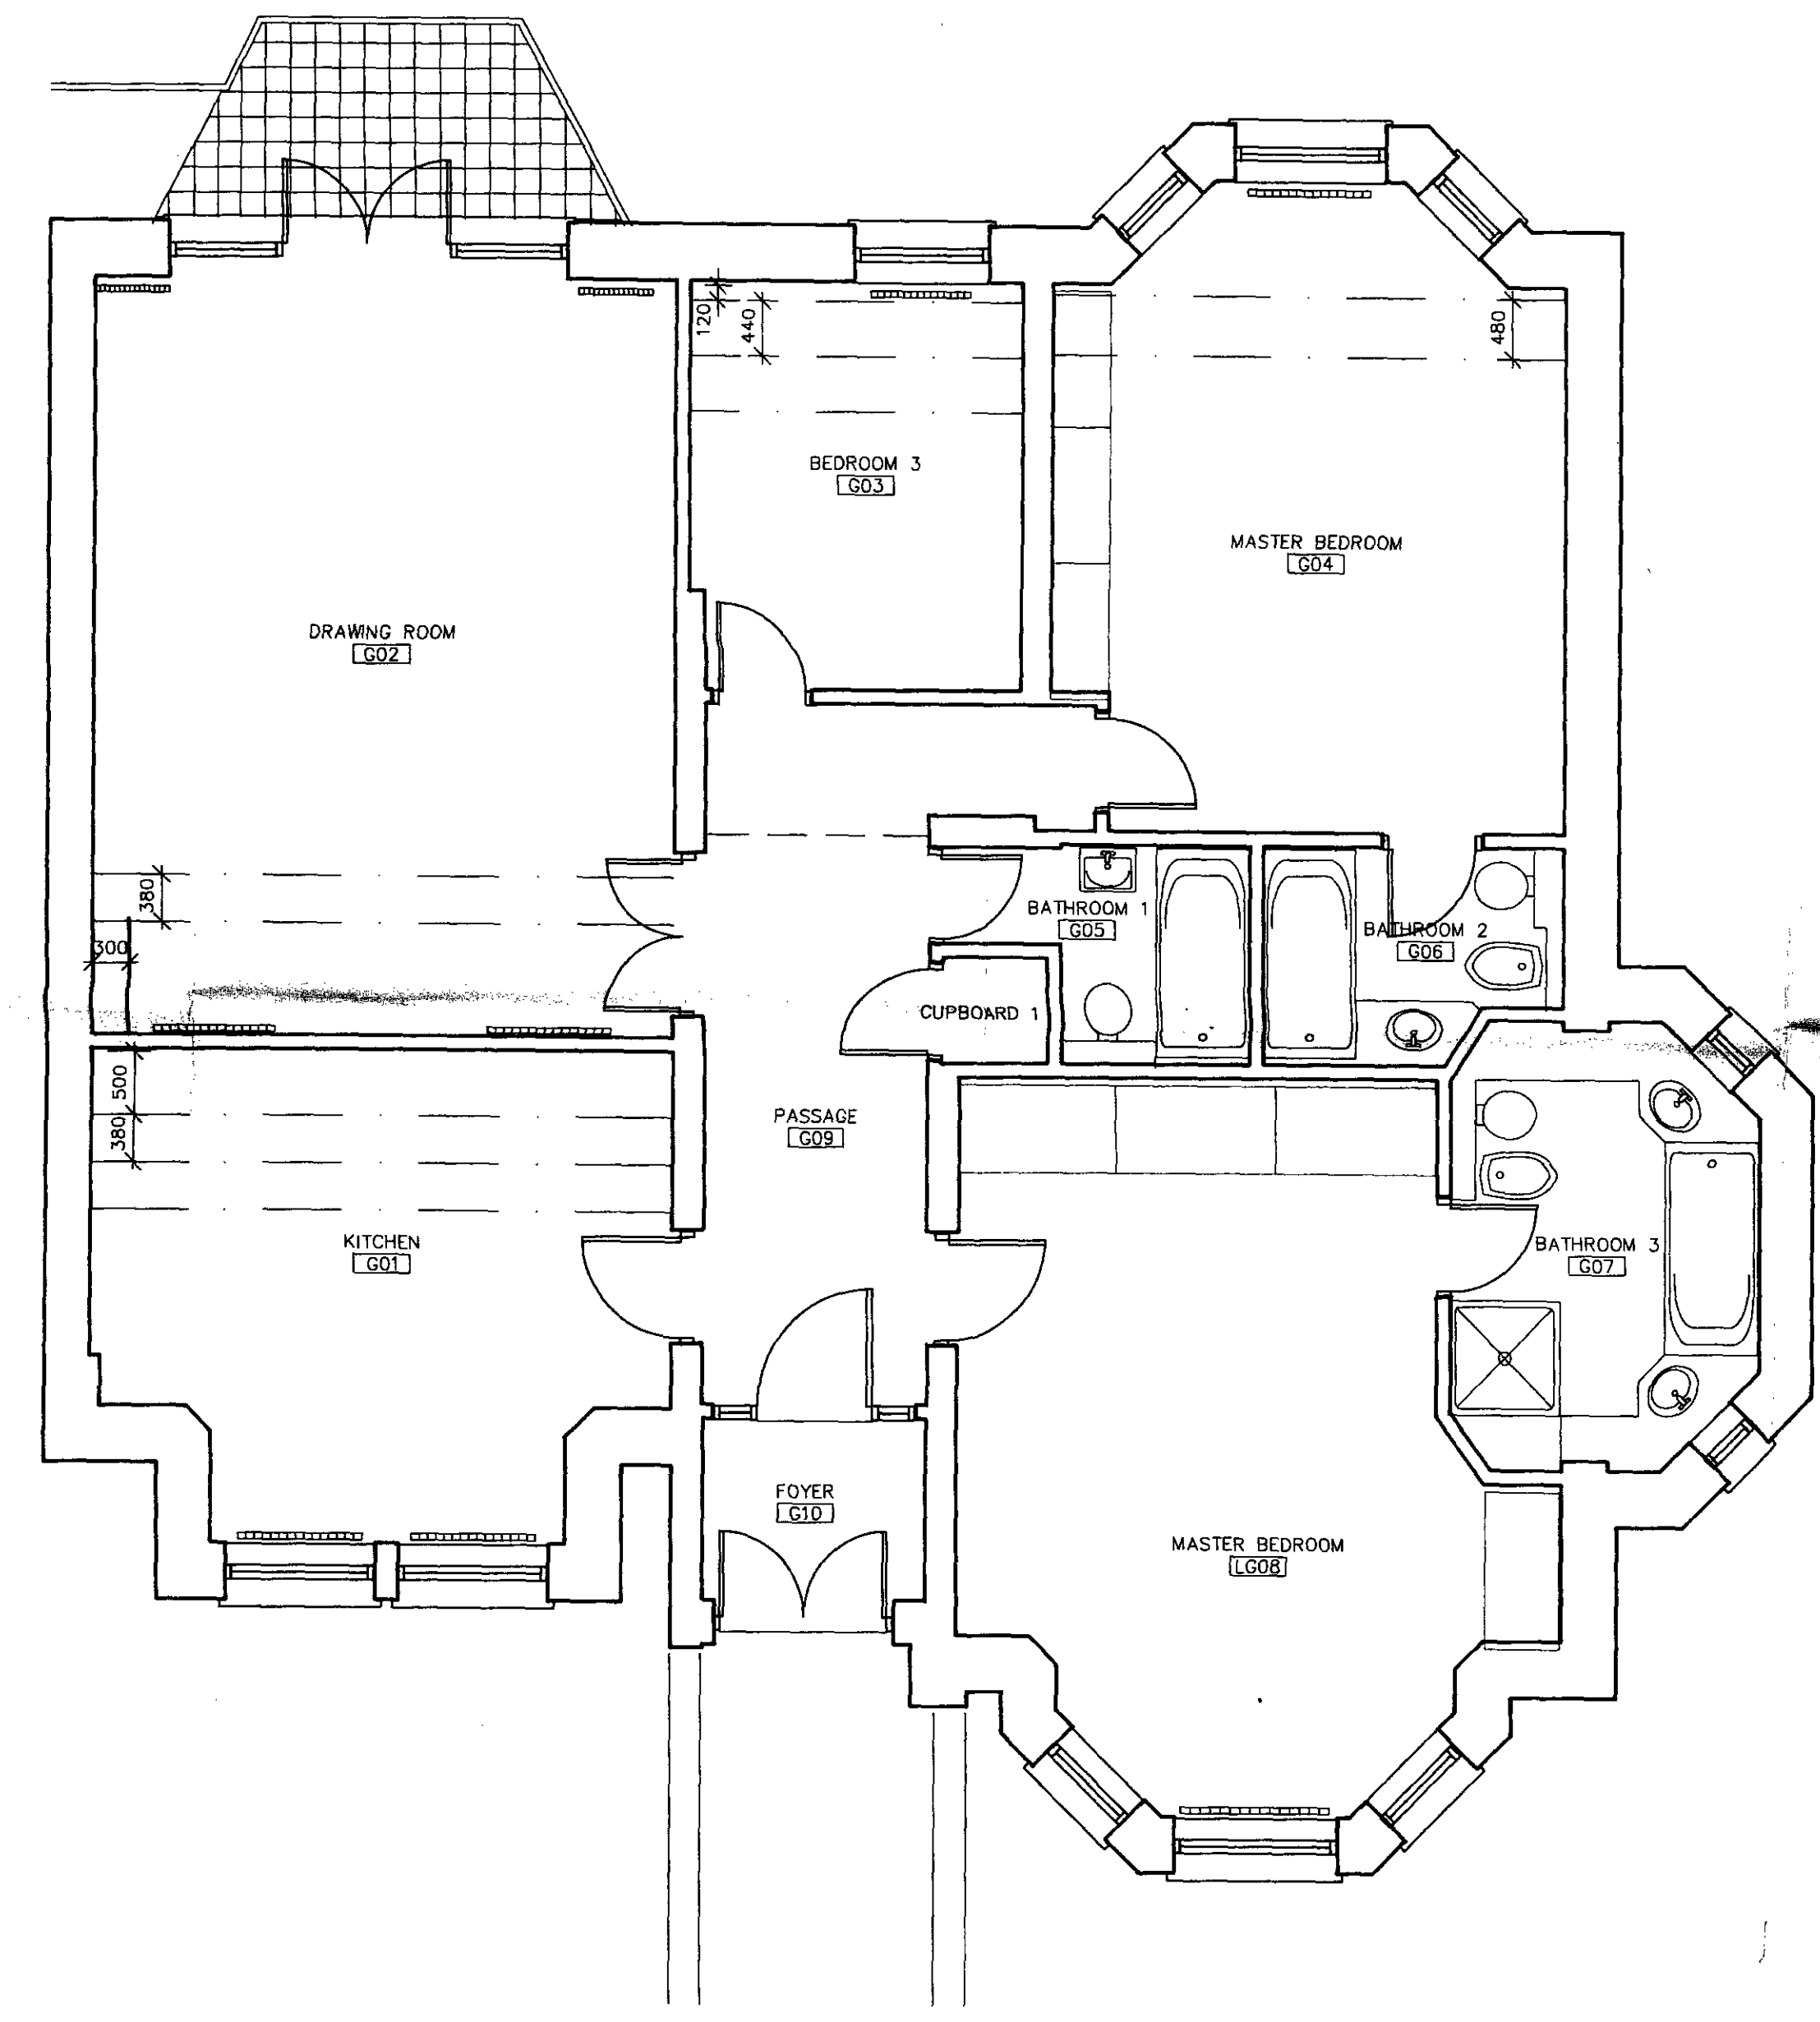

GROUND FLOOR

NOTES:

PLANNING APPLICATION DRAWING
Date submitted

M. R. PARTNERSHIP
19 APR 1996
ISSUED

DATE	REVISION	NO.
THIS DRAWING IS NOT TO BE SCALED. ONLY FIGURED DIMENSIONS ARE TO BE FOLLOWED. CONTRACTORS ARE TO CHECK ALL DIMENSIONS BEFORE WORK COMMENCES AND REFER ANY APPARENT DISCREPANCY TO THE ARCHITECT		
THIS DRAWING IS THE SOLE PROPERTY OF M.R. PARTNERSHIP, AND MAY NOT BE COPIED OR REPRODUCED IN ANY MANNER WHATSOEVER WITHOUT THE OWNERS WRITTEN CONSENT. COPYRIGHT.		

PROJECT
**38-40 ETON AVENUE
LONDON**

DRAWING
**EXISTING PLANS OF
LOWER GROUND AND
GROUND FLOORS**


DATE: JUN 95	M. R. PARTNERSHIP ARCHITECTS & INTERIOR DESIGNERS
DRAWN: C.A.D.	
SCALE: 1:50	29 FOLEY STREET TEL: 071-631 5405 LONDON W1P 7LB FAX: 071-631 5186

DWG FILE: 1558-001	DRAWING NUMBER: 1558 001	REV. NO. □
-----------------------	------------------------------------	---------------


LONDON METROPOLITAN DISTRICT COUNCIL
PLANNING APPLICATIONS
67 JUL 95
PLANS APPROVED
ON 20/07/95

P760200

NOTES:

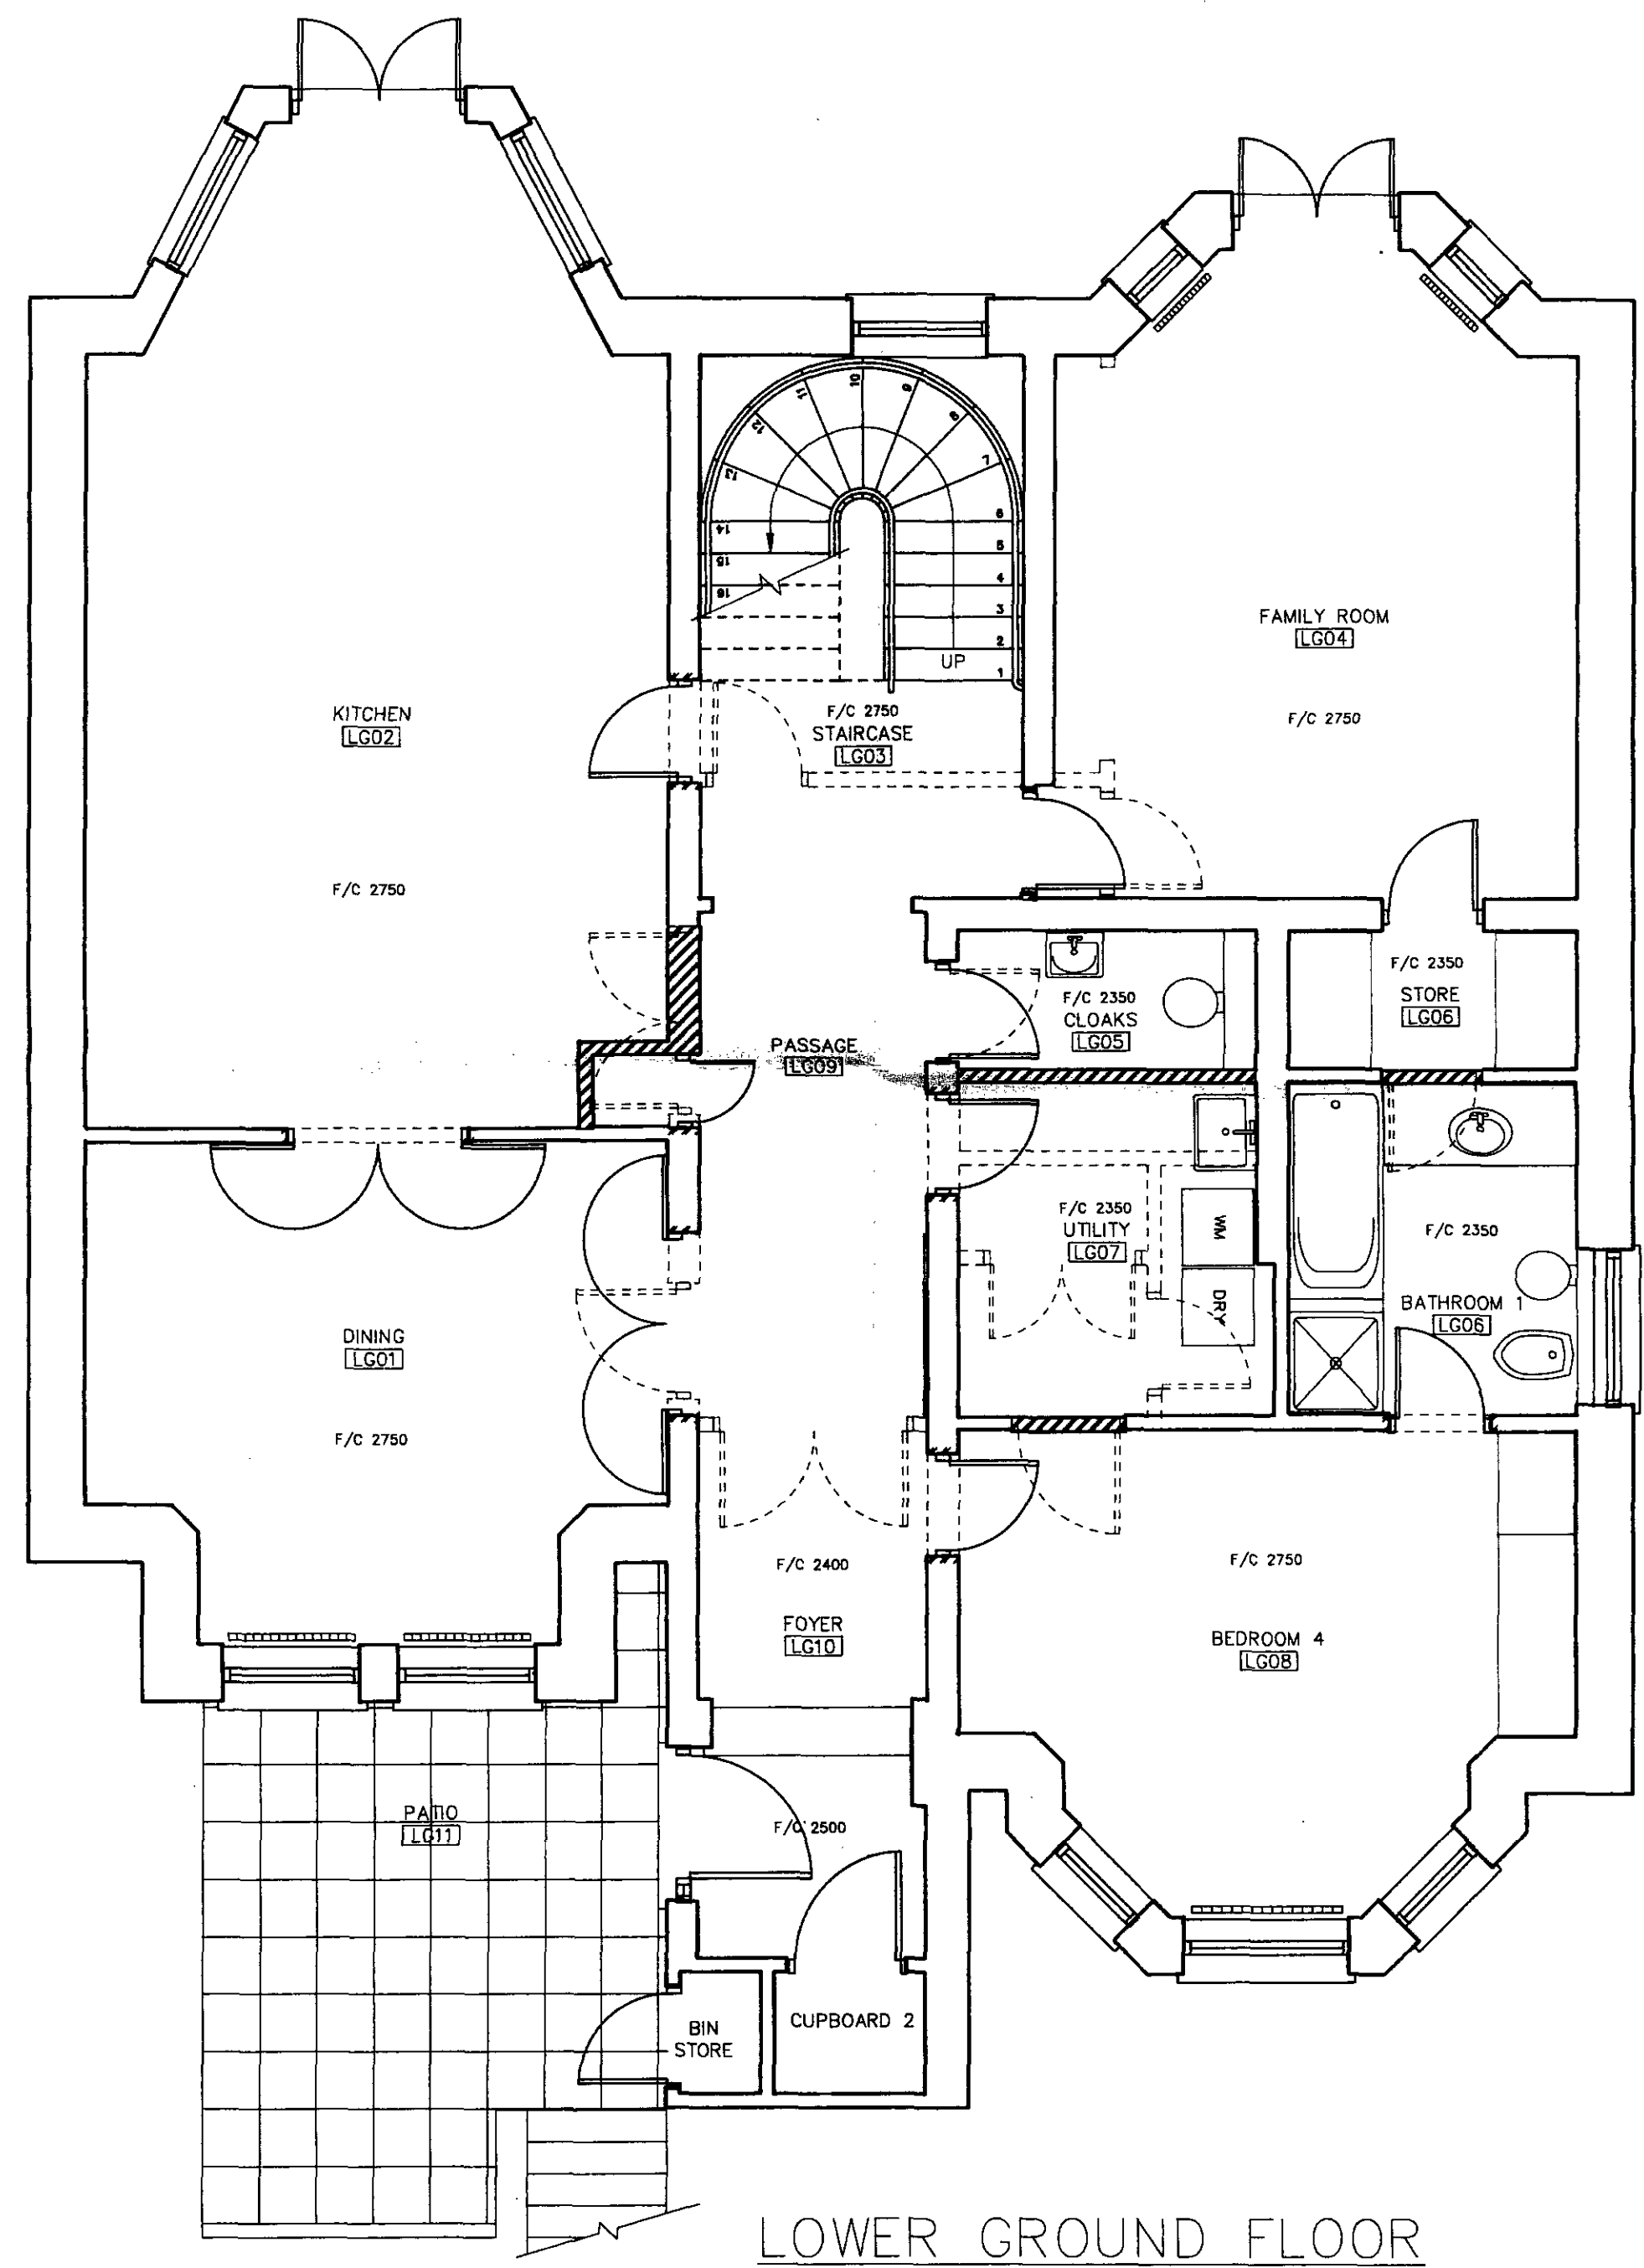

LOWER GROUND FLOOR

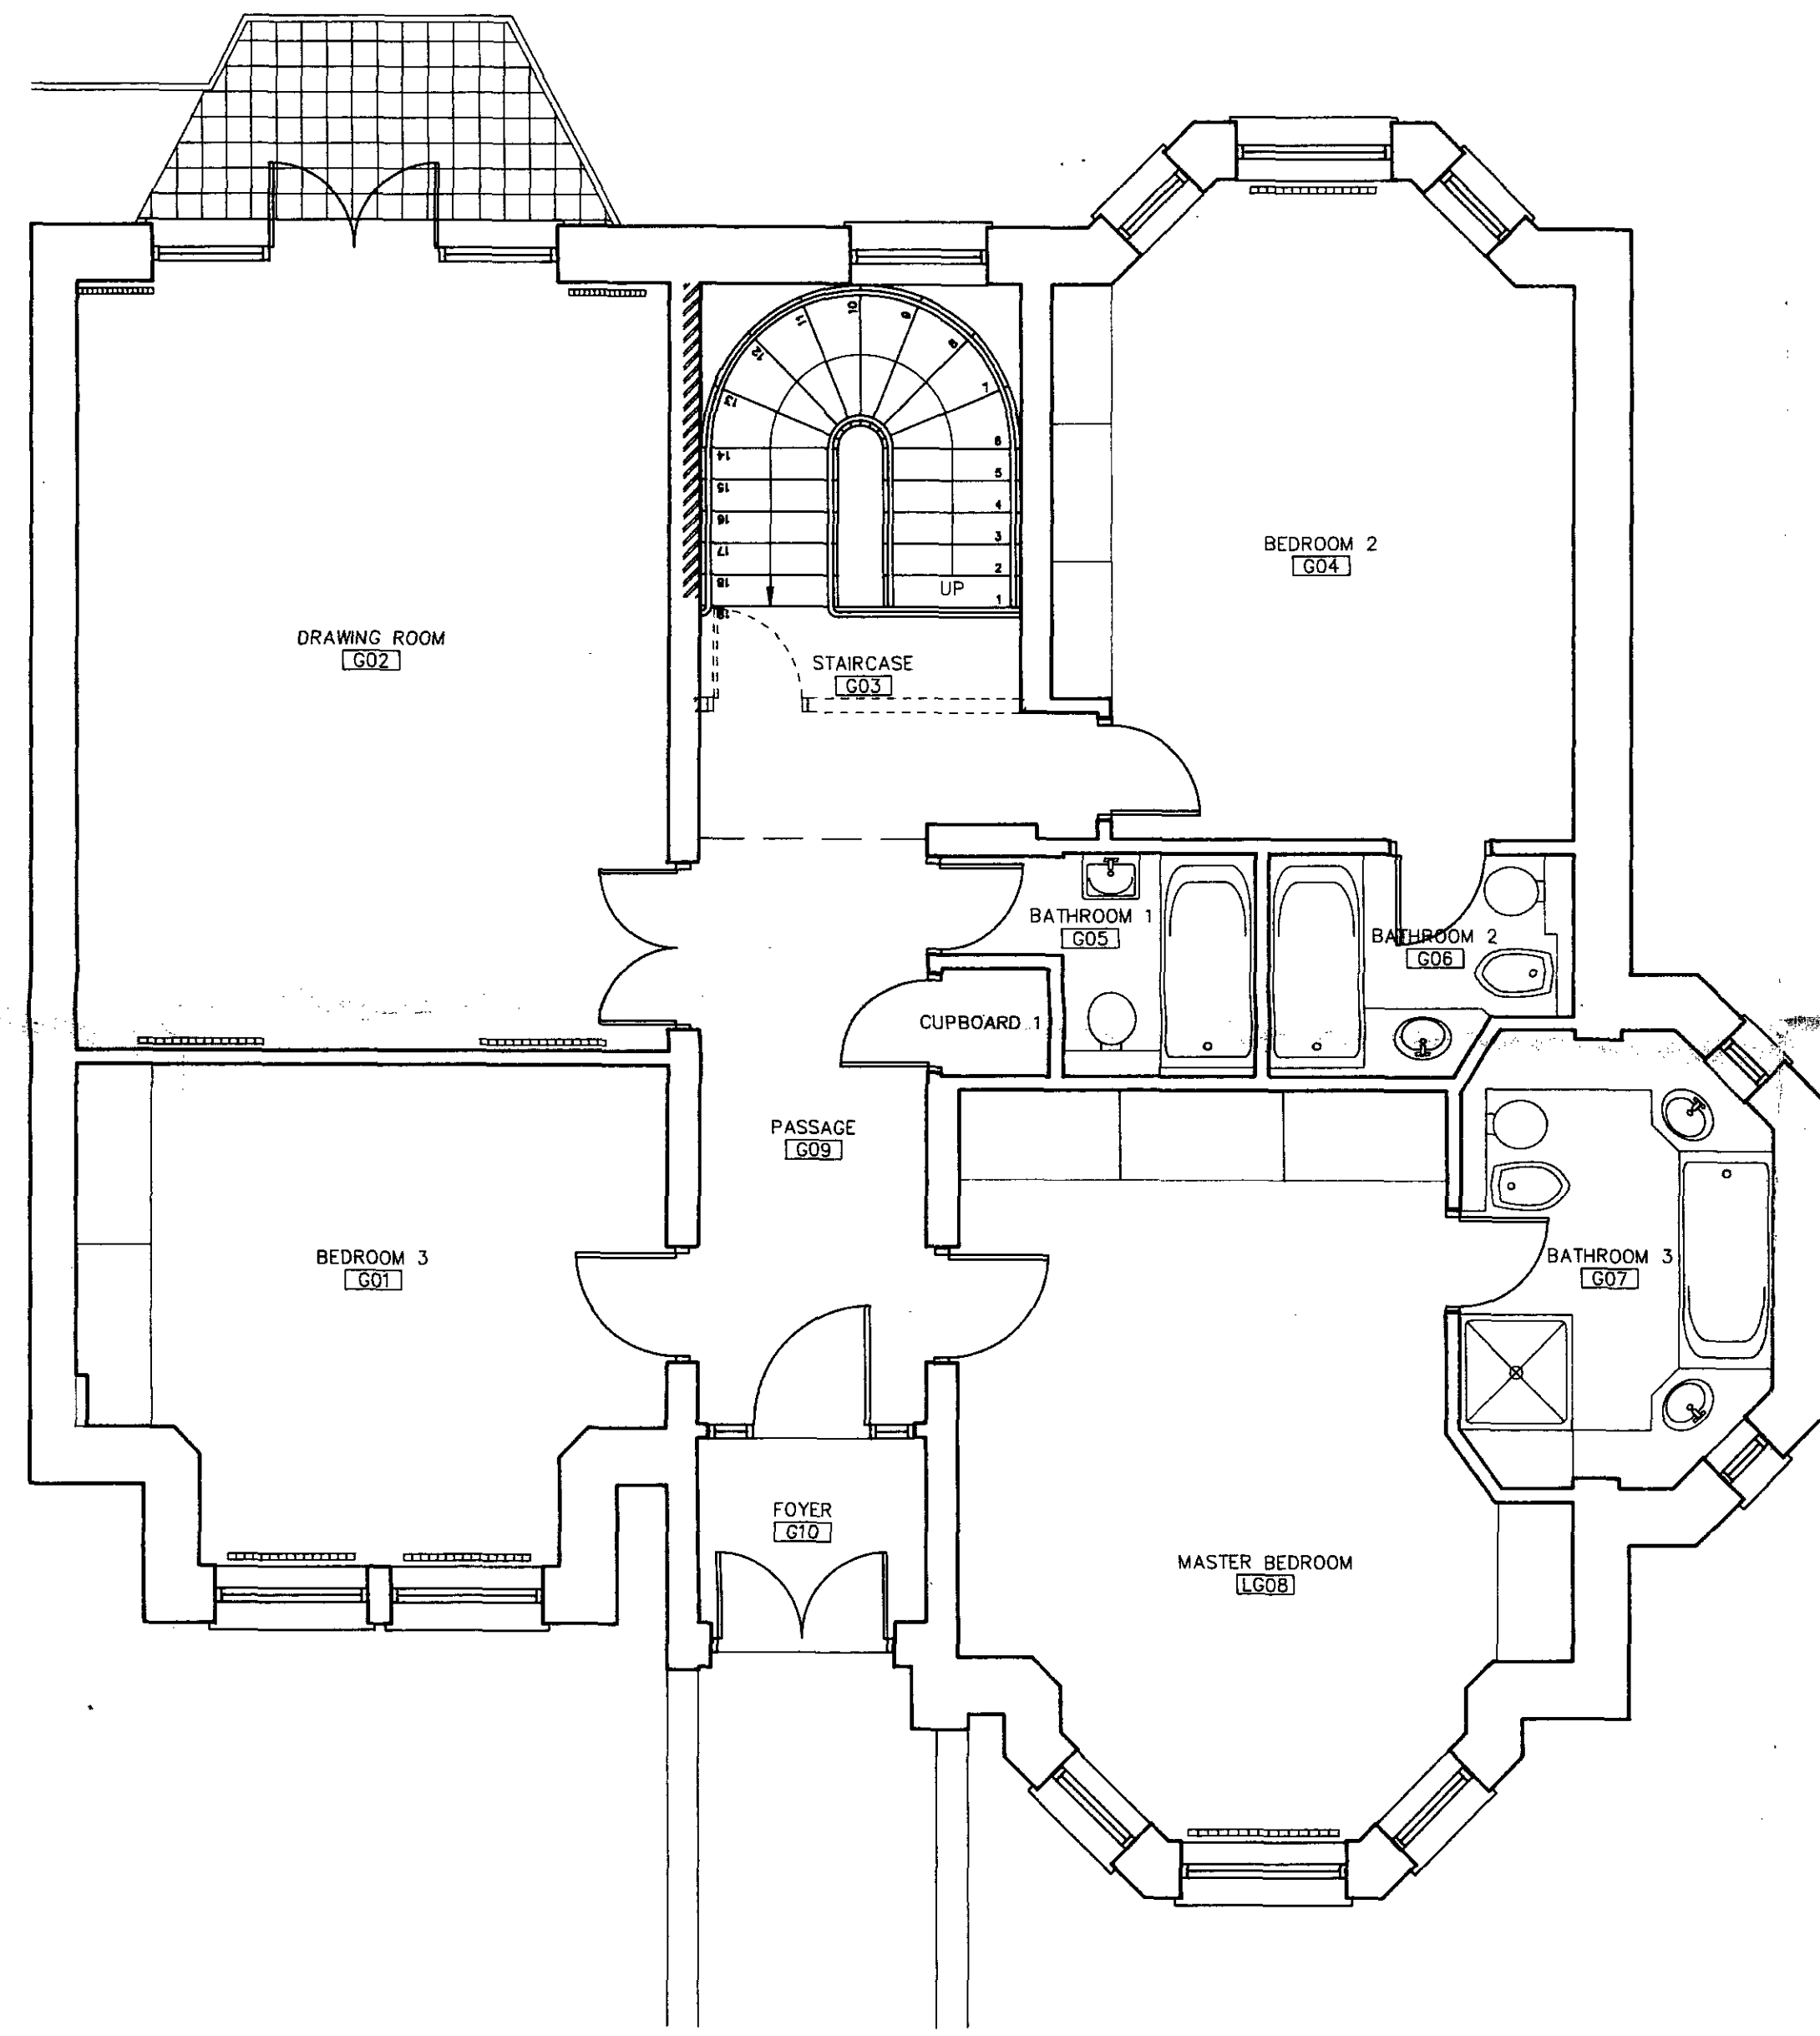

GROUND FLOOR

P7601200

PLANNING APPLICATION DRAWING
Date submitted

M. R. PARTNERSHIP
19 APR 1996
ISSUED

DATE	REVISION	NO.

THIS DRAWING IS NOT TO BE SCALED, ONLY FIGURED DIMENSIONS ARE TO BE FOLLOWED. CONTRACTORS ARE TO CHECK ALL DIMENSIONS BEFORE WORK COMMENCES AND REFER ANY APPARENT DISCREPANCY TO THE ARCHITECT
THIS DRAWING IS THE SOLE PROPERTY OF M.R. PARTNERSHIP, AND MAY NOT BE COPIED OR REPRODUCED IN ANY MANNER WHATSOEVER WITHOUT THE OWNERS WRITTEN CONSENT. COPYRIGHT.

PROJECT
**38-40 ETON AVENUE
LONDON**

DRAWING
**PROPOSED PLANS OF
LOWER GROUND AND
GROUND FLOORS**

LONDON BOROUGH OF CAMDEN
TOWN PLANNING ACTS
67 JUN 1988
PLANS APPROVED
ON BEHALF OF THE
COUNCIL

DATE: JUN 95
DRAWN: C.A.D.
SCALE: 1:50
M·R PARTNERSHIP
ARCHITECTS & INTERIOR DESIGNERS
29 FOLEY STREET TEL: 071-631 5405
LONDON W1P 7LB FAX: 071-631 5186

DWG FILE: 1558-002	DRAWING NUMBER: 1558 002	REV. NO. 1
-----------------------	-----------------------------	---------------